

LEGEND (Proposed)

- Boundary
- W Water
- SRM Sewer Rising Main
- Easement

LEGEND (Existing)

- Vegetation line
- W Water
- SRM Sewer Rising Main
- S Sewer Gravity
- SW Stormwater
- Road signs

Existing surface contours shown at 0.2m intervals

Note:

- All existing services to be located and inverts confirmed prior to works commencing.
- All existing services are approximate only.
- TAFE building, car park, access roads and services all subject to detailed design and approval.

DRAFT

© GeolINK

This drawing must not be relied upon for any purpose other than that for which it was prepared or by any person or corporation other than the referenced client.



www.geolink.net.au

quality solutions sustainable future

Project Title
Lot 12 Bayshore Drive Subdivision

Client
Byron Shire Council


Designed	DH	Drawn	DH	Checked	
Approved		Date			
XREFs					
Scale					

metres 0 5 10 15 20 25

Drawing Title

General Arrangement Plan

3544-1016
Drawing Number
3544/C002
Revision

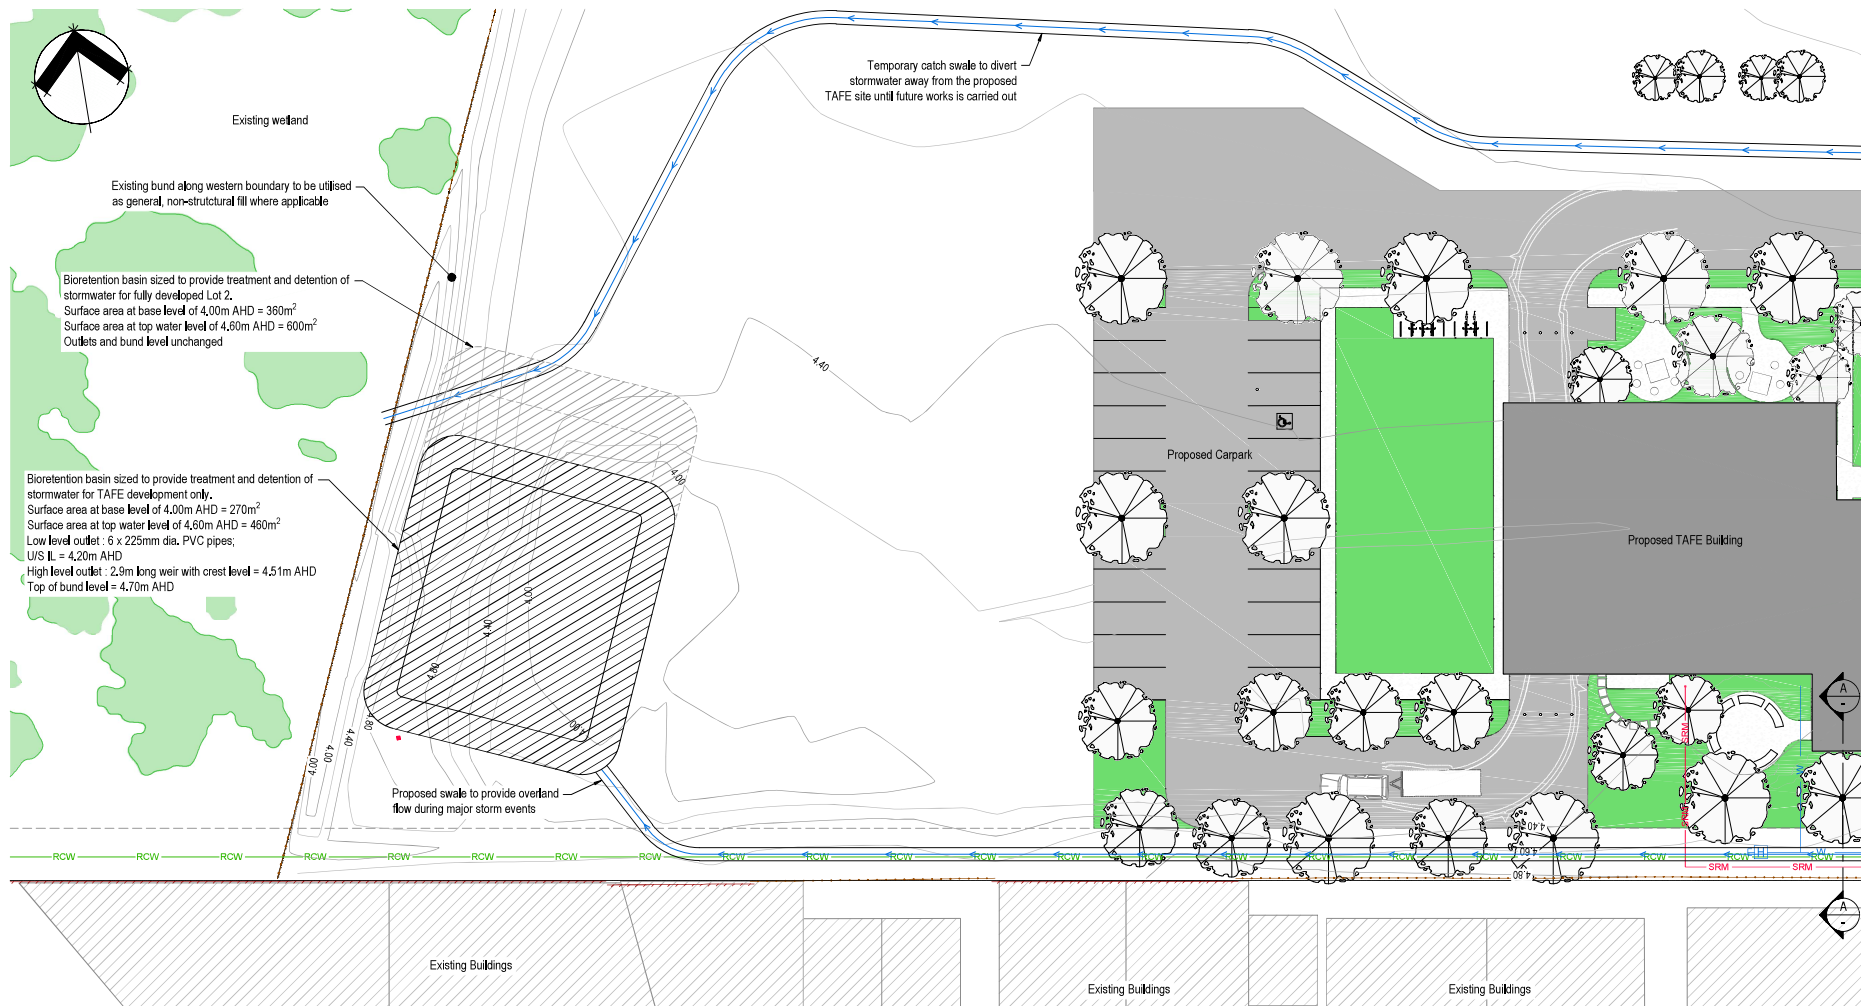

LEGEND (Proposed)

- Boundary
- W Water
- SRM Sewer Rising Main
- Easement

LEGEND (Existing)

- Vegetation line
- W Water
- SRM Sewer Rising Main
- S Sewer Gravity
- SW Stormwater
- Road signs

Existing surface contours shown at 0.2m intervals

Note:

- All existing services to be located and inverts confirmed prior to works commencing.
- All existing services are approximate only.
- TAFE building, car park, access roads and services all subject to detailed design and approval.

DRAFT

Rev	Description	Date	Des.	App.	Chk.

© GeolINK

This drawing must not be relied upon for any purpose other than that for which it was prepared or by any person or corporation other than the referred client.

GeolINK
environmental management and design

Lennox Head Office
PO Box 119
Lennox Head NSW 2478
Tel 02 6887 7696

Coffs Harbour Office
PO Box 1446
Coffs Harbour NSW 2450
Tel 02 6651 7696

Armidale Office
PO Box 1267
Armidale NSW 2350
Tel 02 6772 0454

Lismore Office
PO Box 229
Lismore NSW 2480
Tel 02 6621 6977

Email: info@geolink.net.au

quality solutions sustainable future

Project Title
Lot 12 Bayshore Drive Subdivision

Client
Byron Shire Council

Designed	DH	Drawn	DH	Checked
Approved		Date		
XREFs				


Scale	
A	metres 0 2 4 6 8 10
B	0 0.5 1.0 1.5 2.0 2.5

Drawing Title
Stormwater Plan and Sections


Drawing Number
3544/C010

Revision
3544-1017

Plan
Scale A

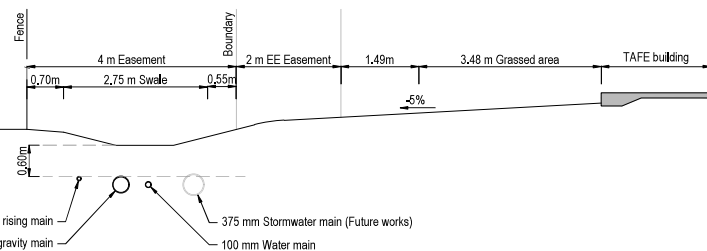

A
Typical southern boundary section - Short term option with swale
Scale B

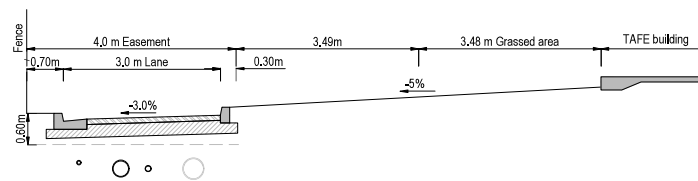

A
Typical southern boundary section - Long term option with access lane
Scale B