DRAWING REGISTER

DRAWING NUMBER	DRAWING TITLE	DRAWING SCALE	PAGE SIZE
LS4.55-01	DRAWING REGISTER, PLANTING SCHEDULE, AND PROJECT NOTES	NO SCALE	A2
LS4.55-02	LANDSCAPE PLAN - GROUND FLOOR	1:200	A2
LS4.55-03	LANDSCAPE SECTION - S1 - COURTYARD BENCH WITH PLANTER	1:50	A2

PLANT SCHEDULE - FORECOURT

LATIN NAME	COMMON NAME	MATURE HEIGHT	MATURE SPREAD	POT SIZE	QUANTITY
ANEMONE X HYBRIDA DOUBLE PINK	JAPANESE WILDFLOWER	0.9 - 1.2M	0.4 - 0.6M	140MM	50
FLINDERSIA AUSTRALIS	AUSTRALIAN TEAK	10M	4M	400L	5
LIRIOPE MUSCARI 'ISABELLA'	LIRIOPE ISABELLA	0.4M	0.5M	140MM	75
LOMANDRA LONGIFOLIA 'TANIKA'	MAT RUSH	0.4 - 0.5M	0.6M	140MM	250
LOROPETALUM CHINENSE 'PLUM DELIGHT'	LOROPETALUM PLUM DELIGHT	2M	2M	300MM	15
PENNISETUM ALOPECULOIDES 'NAFRAY'	FOUNTAIN GRASS	0.6M	0.6M	140MM	25
PLATANUS ORIENTALIS 'DIGITATA'	ORIENTAL PLANE	15M	10M	400L	3
PLECTRANTHUS CILIATUS	EYELASH SPUR FLOWER	0.6M	0.6M	140MM	50
TRACHELOSPERMUM ASIATICUM	ASIATIC JASMINE	GROUND COVER	GROUND COVER	140MM	75

NOTES - GENERAL

FOR SECTION 4.55 ONLY - NOT FOR CONSTRUCTION

DO NOT SCALE FROM DRAWINGS

ALL WORK TO BE CARRIED OUT IN ACCORDANCE WITH THE LANDSCAPE TECHNICAL SPECIFICATION

NO 'WASH OUT' FROM CONSTRUCTION TO TAKE PLACE IN IDENTIFIED GARDEN AREAS

ALL DISCREPANCIES OR CONFLICT TO BE BROUGHT TO THE ATTENTION OF THE PROJECT LANDSCAPE DESIGNER PRIOR TO CONSTRUCTION OR INSTALLATION

ALL DIMENSIONS IN MM UNLESS OTHERWISE STATED

ALL TREE DIMENSIONS AND RL'S IN METERS

USE FIGURED DIMENSIONS ONLY

VERIFY ALL DIMENSIONS ON SITE BEFORE THE COMMENCEMENT OF ANY WORKS

ANY LEVELS ARE NOMINAL AND ARE INDICATIVE ONLY

CONTRACTORS SHALL LOCATE AND PROTECT ALL SERVICES PRIOR TO CONSTRUCTION

ALL WORK SHALL BE CARRIED OUT IN ACCORDANCE WITH CURRENT VERSIONS OF AUSTRALIAN STANDARDS, BCA AND LOCAL GOVERNMENT REGULATIONS

STRUCTURAL DETAILS SHALL BE SUBJECT TO ENGINEER'S SPECIFICATIONS

DRAINAGE AND WATER FEATURE DETAILS SHALL BE SUBJECT TO HYDRAULIC ENGINEER'S SPECIFICATIONS

ALL WORK SHALL BE CARRIED OUT IN A PROFESSIONAL MANNER BY QUALIFIED TRADESPERSON ACCORDING TO THE LANDSCAPE DRAWINGS & TECHNICAL SPECIFICATION AND ENGINEER'S SPECIFICATIONS

PROTECT ALL ADJOINING PROPERTY BUILDING, WALLS AND PAVING. DAMAGED ELEMENTS ARE TO BE REPLACED AT NO COST TO THE CLIENT

NO RESPONSIBILITY WILL BE TAKEN BY FIELDWORK ASSOCIATES PTY LTD. FOR ANY VARIATIONS IN DESIGN, CONSTRUCTION METHOD, MATERIALS SPECIFIED AND GENERAL SPECIFICATIONS WITHOUT PERMISSION FROM THE PROJECT ENGINEER OR LANDSCAPE DESIGNER

ANY SPECIFIED MATERIALS OR PRODUCTS ARE TO BE INSTALLED AS PER THE MANUFACTURER'S / SUPPLIER'S INSTRUCTIONS

SERVICE LOCATION ON PLANS ARE INDICATIVE ONLY. FIELDWORK ASSOCIATES PTY LTD. ACCEPTS NO RESPONSIBILITY FOR THE ACCURACY OF SERVICE LOCATIONS. IT IS THE RESPONSIBILITY OF THE CONTRACTOR TO DETERMINE SERVICE LOCATIONS PRIOR TO THE COMMENCEMENT OF WORK. ANY DAMAGES TO SERVICES AND ASSOCIATED DAMAGES REMAINS THE RESPONSIBILITY OF THE CONTRACTOR AND SHALL BE RECTIFIED AT NO COST TO THE CLIENT

THIS DRAWING IS COPYRIGHT TO FIELDWORK ASSOCIATES PTY LTD.

FIELDWORK ASSOCIATES PTY LTD. RESERVES THE RIGHT NOT TO PROVIDE LANDSCAPE CERTIFICATES AT PROJECT COMPLETION IF NOT EMPLOYED THROUGH THE CONSTRUCTION DOCUMENTATION AND IMPLEMENTATION PHASES

ANY CLAIMS MADE AGAINST FIELDWORK ASSOCIATES PTY LTD. FOR ANY FAULTS IN THE LANDSCAPE IMPLEMENTATION ARE VOID IF FIELDWORK ASSOCIATES PTY LTD. HAS NOT BEEN EMPLOYED THROUGH THE CONSTRUCTION DOCUMENTATION AND IMPLEMENTATION PHASES

NOTES - PLANTING

LANDSCAPE DESIGNER TO SET OUT PLANT MATERIAL

PLANT QUANTITIES TO BE CONFIRMED BY LANDSCAPE DESIGNER AT TIME OF CONSTRUCTION

ALL GARDEN BED AREAS TO BE CLEARED OF RUBBLE AND DEBRIS PRIOR TO PLANTING

ANL PLANTER BOX MIX OR BENEDICT'S PLANTER BOX MIX TO BE USED IN ALL PLANTERS


ALL WEED SPECIES ON SITE ARE TO BE ERADICATED

ALL SITE SOIL IS TO BE MAINTAINED AND IMPROVED WITH COMPOST SPECIFIED BY THE LANDSCAPE DESIGNER

ALL PLANT SPECIES SHOULD BE IN ACCORDANCE WITH THE PLANTING SCHEDULE UNLESS CONSENT IS GIVEN FROM THE DESIGNER

ALL GARDEN BEDS ARE TO BE MULCHED. MULCH TYPE TBC WITH LANDSCAPE DESIGNER


FOR SECTION 4.55 ONLY - NOT FOR CONSTRUCTION

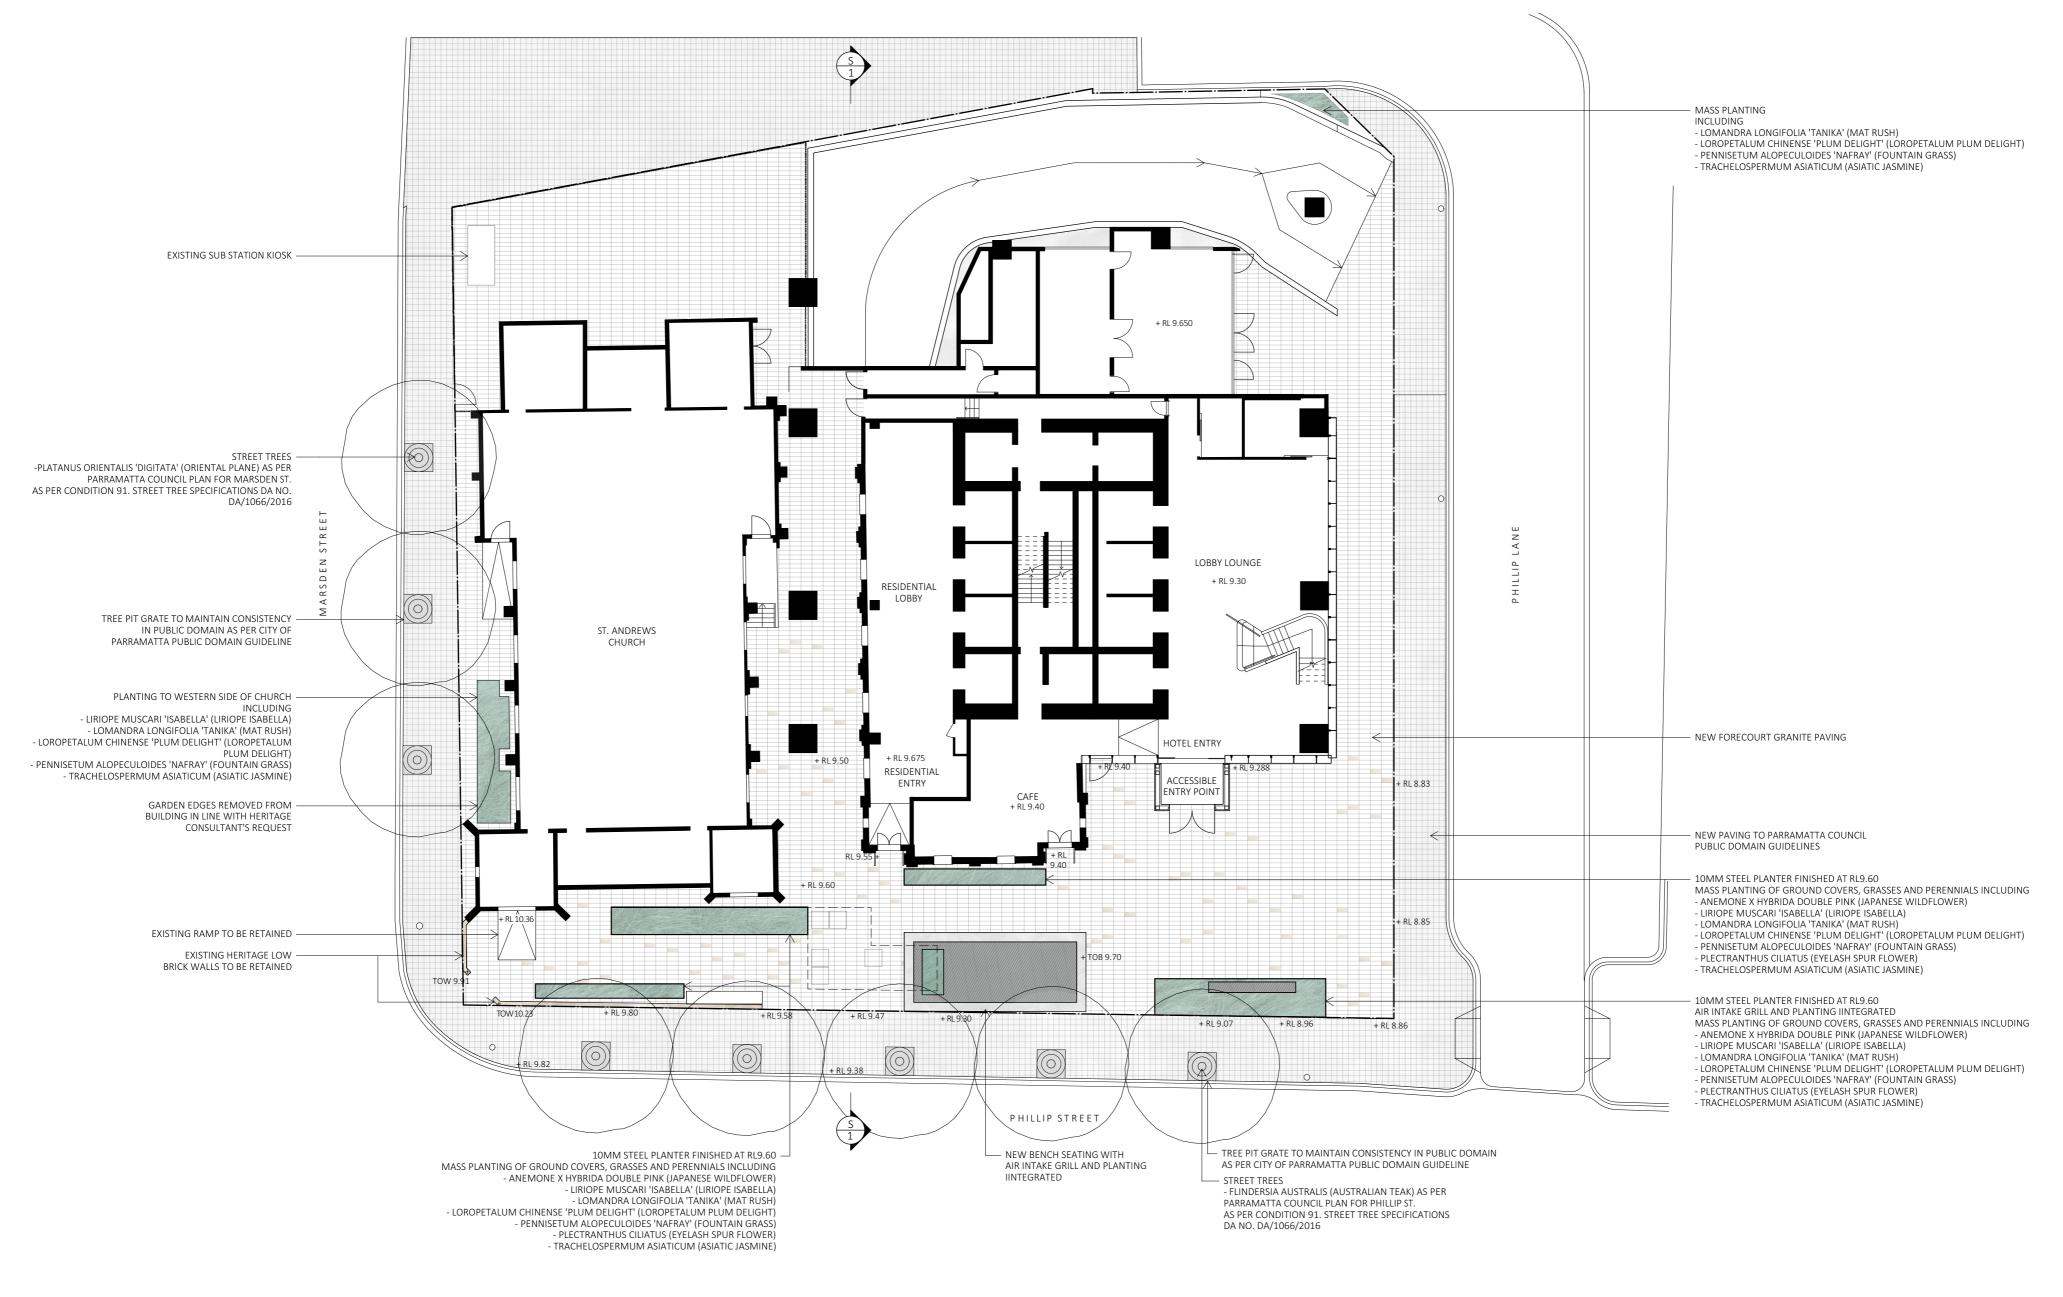

LANDSCAPE PLAN - GROUND FLOOR
1:200

FOR SECTION 4.55 ONLY - NOT FOR CONSTRUCTION

FIELDWORK ASSOCIATES

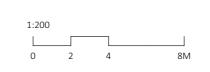



B PHILLIP STREET	DATE	
PARRAMATTA	19.03.2019	
LANDSCAPE S4.55 LANDSCAPE PLAN	09.05.2019 07.06.2019 07.06.2019	
DRAWING NO. LS4.55-02	1:200@A2 1:400@A4	12.06.2019 14.06.2019 27.06.2019
OO NOT SCALE DRAWINGS. USE FIGUR CONFIRMED BY SURVEY. REPORT ALL CONSTRUCTION. ALL WORK TO COM	27.00.2019	

ISSUE REASON FOR ISSUE REVIEW
B REVIEW
C REVIEW
D REVIEW
E REVIEW
F REVIEW
G SECTION 4.55

DRAWN
E. ROWE, C. LEE
CHECKED
C. OWEN
DATE
27.06.2019

DESIGNED C. OWEN



1

SECTION - S1 - COURTYARD BENCH WITH PLANTER

1:50

FOR SECTION 4.55 ONLY - NOT FOR CONSTRUCTION

FIELDWORK ASSOCIATES FIELD W ORK ASSOCIATES
SUITE 111, 120 BOURKE STREET
WOOLLOOMOOLOO, NSW 2011
PHONE 0499 589 199
EMAIL DESIGN@FIELDWORK.NET.AU

8 PHILLIP STREET PARRAMATTA	DATE 19.03.2019	
LANDSCAPE S4.55 DOCUMENTATION		09.05.2019 07.06.2019 07.06.2019
DRAWING NO. LS4.55-03	SCALE 1:50@A2 1:100@A4	12.06.2019 14.06.2019 27.06.2019
DO NOT SCALE DRAWINGS. USE FIGU CONFIRMED BY SURVEY. REPORT ALL	27.00.2019	

ISSUE REASON FOR ISSUE
A REVIEW
B REVIEW
C REVIEW
D REVIEW
E REVIEW
F REVIEW
G SECTION 4.55

DESIGNED
C. OWEN

DRAWN
E. ROWE, C. LEE

CHECKED
C. OWEN

DATE
27.06.2019