


LEGEND / NOTES:

--- SITE BOUNDARY

Earth

TO BE DEMOLISHED

PERIMETER WALLS TO BE RETAINED

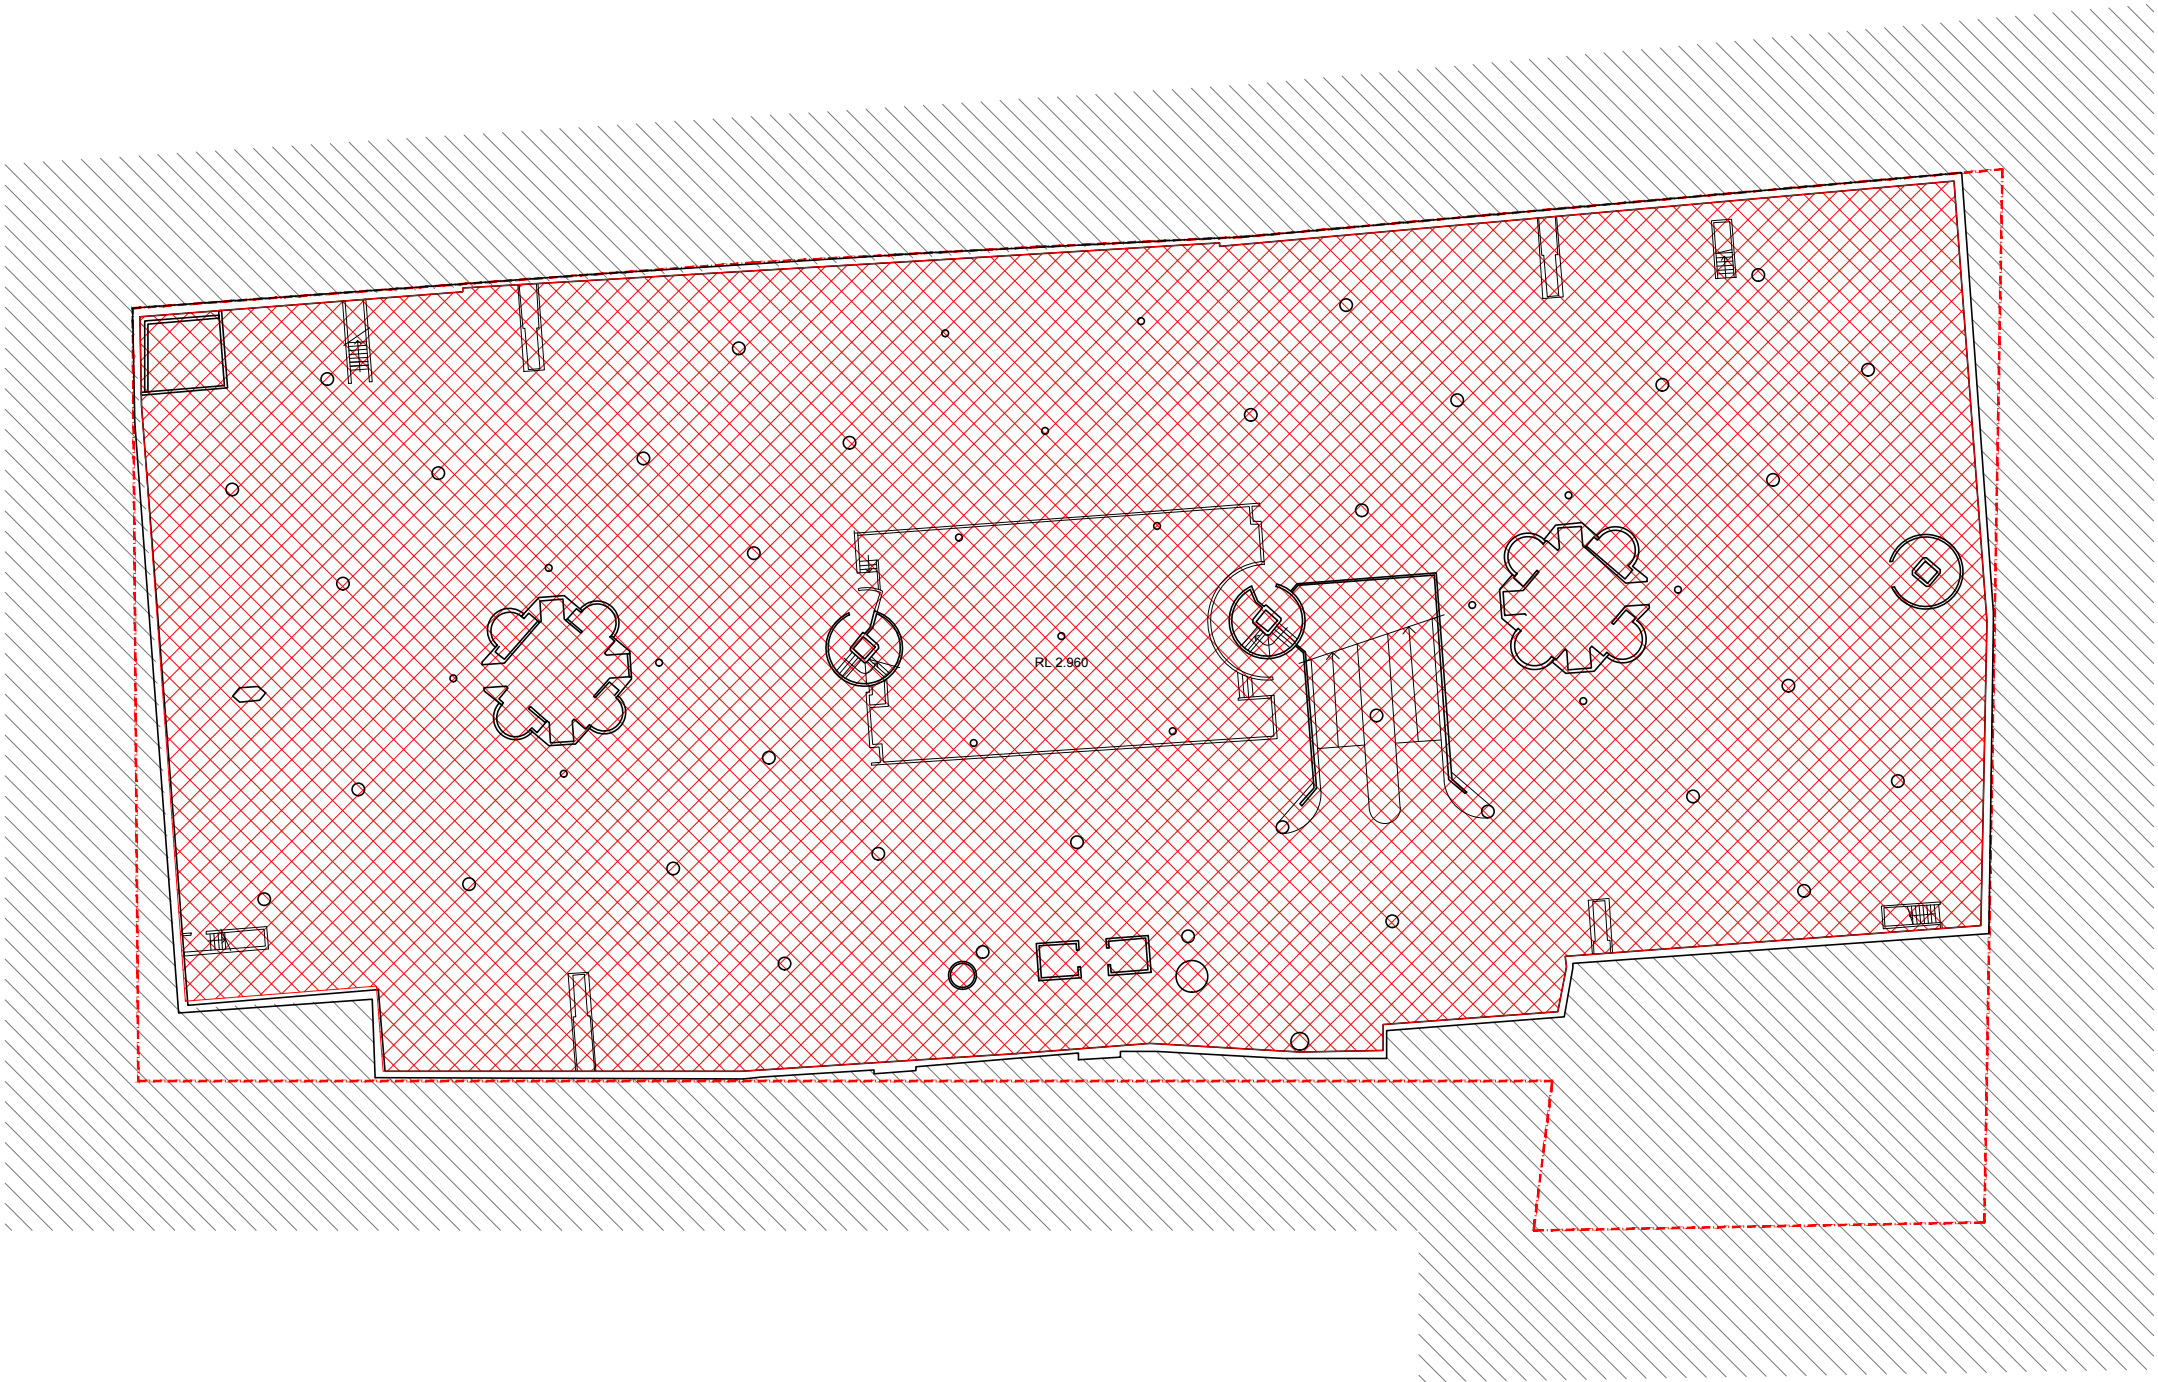

DRAFT FOR INFORMATION



Crone Partners Pty Ltd
Level 18, 680 George Street,
Sydney, NSW 2000, Australia
Ph: +61 2 8295 5300
Fax: +61 2 8295 5301
ABN: 80 095 989 272
Nominated Architect: Greg Crone -
NSW Reg. No. 3929

CLIENT

RF CorVAL
Terraform Capital

PROJECT INFORMATION:

CA3865
110 GEORGE STREET
110 GEORGE STREET
PARRAMATTA NSW 2150

DRAWING TITLE

Demolition DA
Basement 2

DRAWING NUMBER

CA3865_110 George
St_Demo_SH_Basement 2

DISCLAIMER: All dimensions and setbacks to be verified prior to commencement, omissions or discrepancies to be notified to the architect. Do not scale from drawings.

COPYRIGHT: The copyright of this drawing together with any other documents prepared by crone partners architecture studios. pty ltd (cp) remains the property of cp. crone partners grants licence for the use of this document for the purpose for which they are intended. The licence is not transferable without the permission of cp.

REVISION


REV	DATE	NOTE
0	5	10M

SCALE 1:500 @A3

FOR INFORMATION



DRAFT FOR INFORMATION

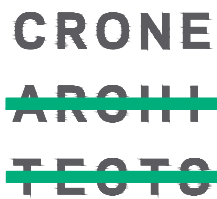

Crone Partners Pty Ltd
Level 18, 680 George Street,
Sydney, NSW 2000, Australia
Ph: +61 2 8295 5300
Fax: +61 2 8295 5301
ABN: 80 095 989 272
Nominated Architect: Greg Crone -
NSW Reg. No. 3929

CLIENT
RF CorVAL
Terraform Capital

PROJECT INFORMATION:
CA3865
110 GEORGE STREET
110 GEORGE STREET
PARRAMATTA NSW 2150

DRAWING TITLE
Demolition DA
Basement 1

DRAWING NUMBER
CA3865_110 George
St_Demo_SH_Basement 1
DISCLAIMER: All dimensions and setbacks to be verified prior to commencement, omissions or discrepancies to be notified to the architect. Do not scale from drawings.
COPYRIGHT: The copyright of this drawing together with any other documents prepared by crone partners architecture studios. pty ltd (cp) remains the property of cp. crone partners grants licence for the use of this document for the purpose for which they are intended. The licence is not transferable without the permission of cp.


REVISION

REV	DATE	NOTE
0	5	10M

SCALE 1:500 @A3

FOR INFORMATION



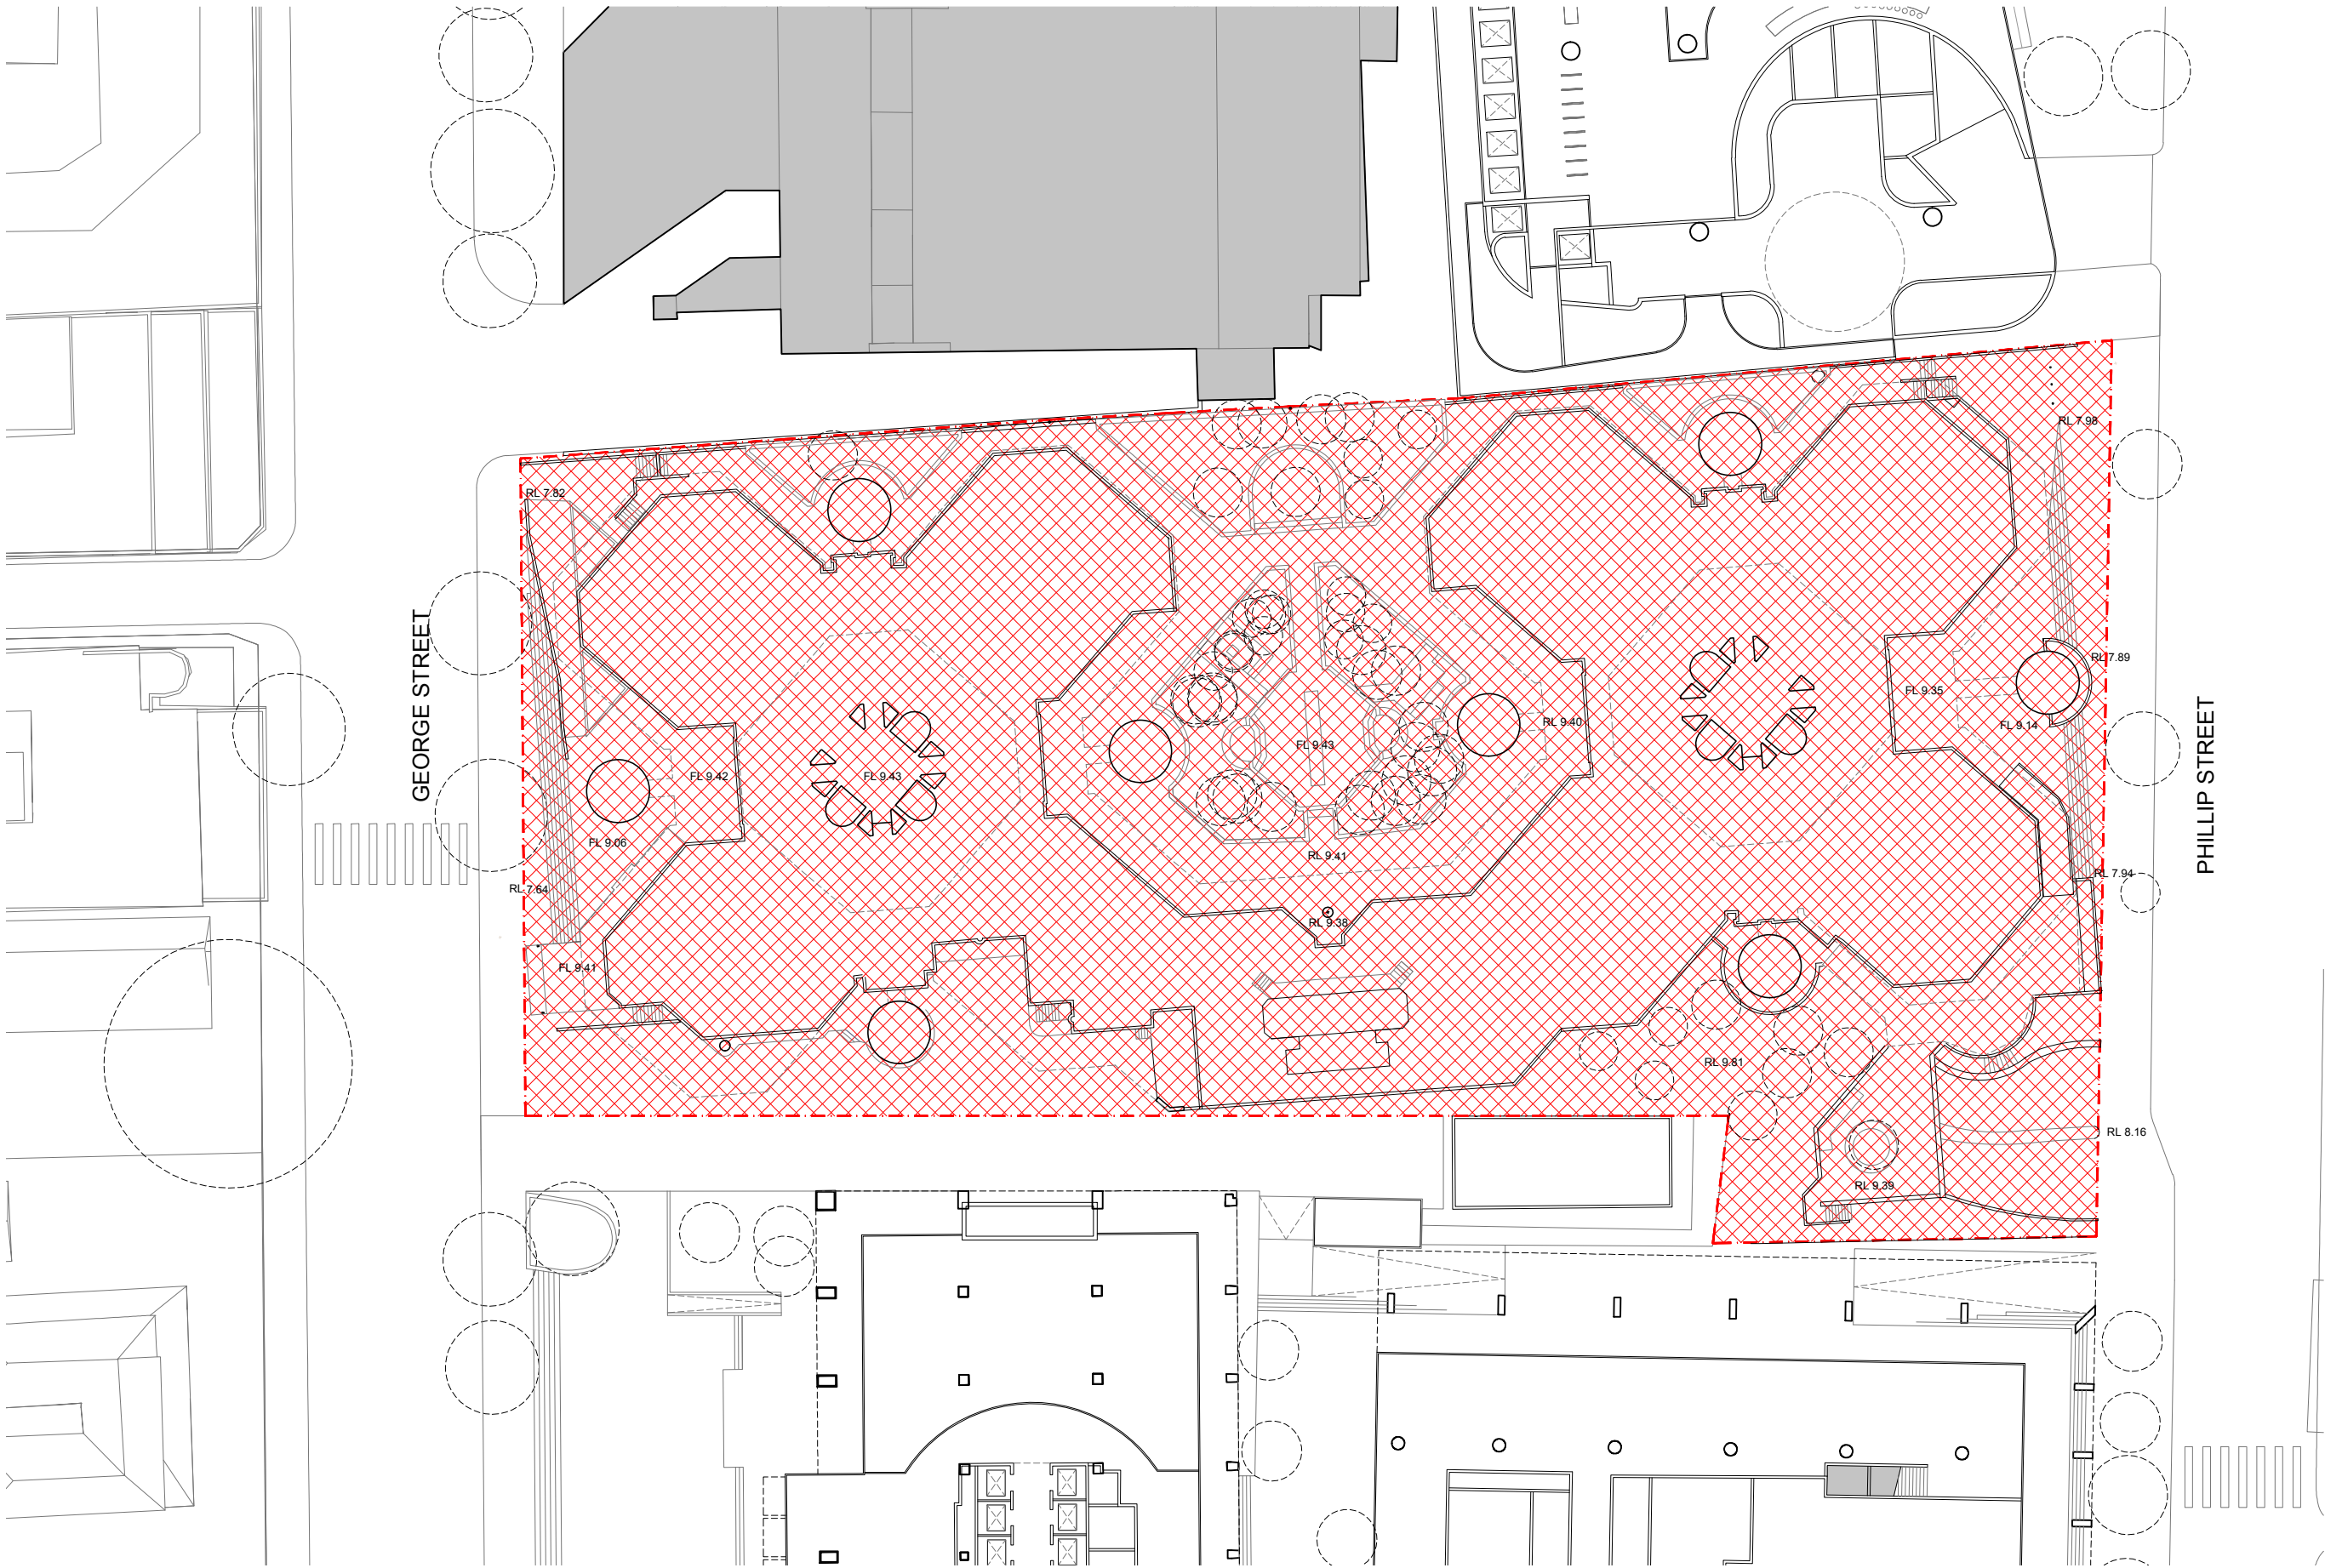

LEGEND / NOTES:

--- SITE BOUNDARY

TO BE DEMOLISHED

TREES ON SITE TO BE REMOVED

DRAFT FOR INFORMATION

CRONE

ARCH

TESTO

Crone Partners Pty Ltd
Level 18, 680 George Street,
Sydney, NSW 2000, Australia
Ph: +61 2 8295 5300
Fax: +61 2 8295 5301
ABN: 80 095 989 272
Nominated Architect: Greg Crone -
NSW Reg. No. 3929

CLIENT

RF CorVAL
Terraform Capital

PROJECT INFORMATION:

CA3865
110 GEORGE STREET
110 GEORGE STREET
PARRAMATTA NSW 2150

DRAWING TITLE

Demolition DA
Ground Floor

DRAWING NUMBER

CA3865_110 George
St_Demo_SH_Ground Floor

DISCLAIMER: All dimensions and setbacks to be verified prior to commencement, omissions or discrepancies to be notified to the architect. Do not scale from drawings.
COPYRIGHT: The copyright of this drawing together with any other documents prepared by crone partners architecture studios. pty ltd (cp) remains the property of cp. crone partners grants licence for the use of this document for the purpose for which they are intended. The licence is not transferable without the permission of cp.

REVISION


REV	DATE
0	5

SCALE 1:500 @A3

FOR INFORMATION

NOTE



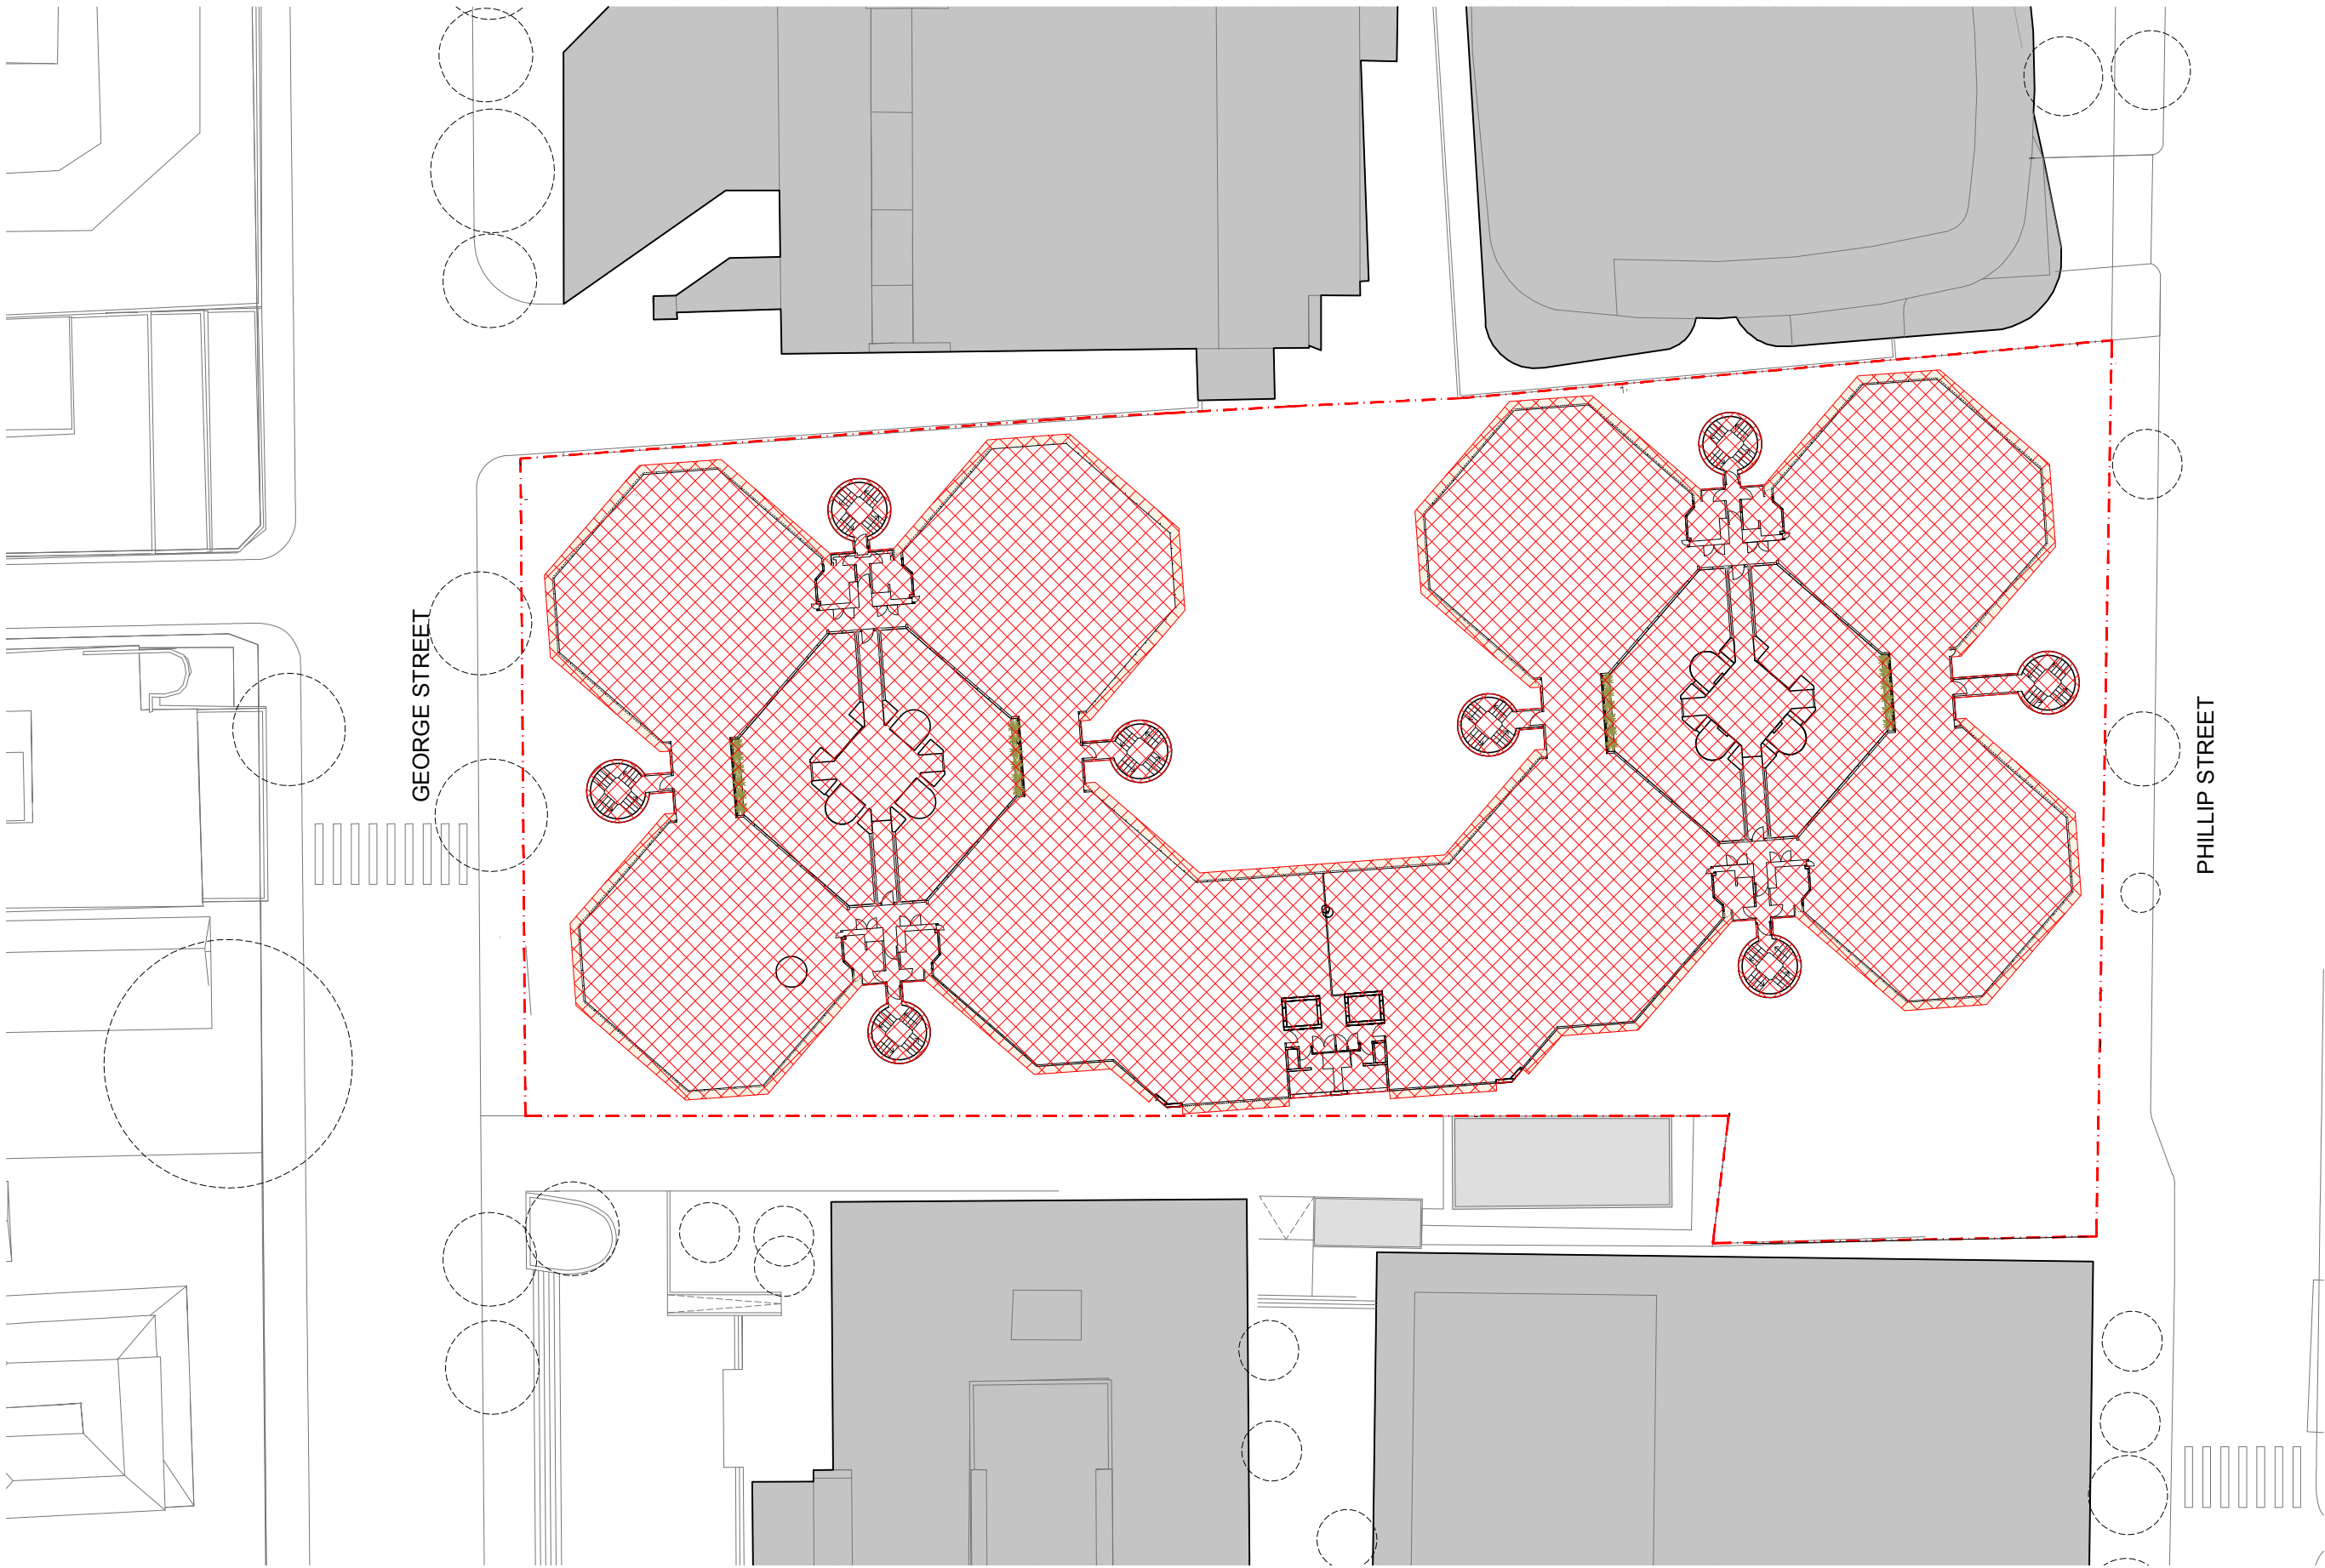

- LEGEND / NOTES:
- - - SITE BOUNDARY
 - TO BE DEMOLISHED
LEVELS 1 TO 6

DRAFT FOR INFORMATION

CRONE

ARCH

TESTO

Crone Partners Pty Ltd
Level 18, 680 George Street,
Sydney, NSW 2000, Australia
Ph: +61 2 8295 5300
Fax: +61 2 8295 5301
ABN: 80 095 989 272
Nominated Architect: Greg Crone -
NSW Reg. No. 3929

CLIENT

RF CorVAL
Terraform Capital

PROJECT INFORMATION:

CA3865
110 GEORGE STREET
110 GEORGE STREET
PARRAMATTA NSW 2150

DRAWING TITLE

Demolition DA
Level 1-6

DRAWING NUMBER

CA3865_110 George
St_Demo_SH_Level 1-6

DISCLAIMER: All dimensions and setbacks to be verified prior to commencement, omissions or discrepancies to be notified to the architect. Do not scale from drawings.

COPYRIGHT: The copyright of this drawing together with any other documents prepared by crone partners architecture studios. pty ltd (cp) remains the property of cp. crone partners grants licence for the use of this document for the purpose for which they are intended. The licence is not transferable without the permission of cp.

REVISION


REV	DATE	NOTE
0	5	10M

SCALE 1:500 @A3

FOR INFORMATION


NORTH

FILE LOCATION: P:\as\CA 3865_110 George St_Parramatta\PRODUCTION\AutoCad\Demolition
CA3865_110 George St_Level 1-6

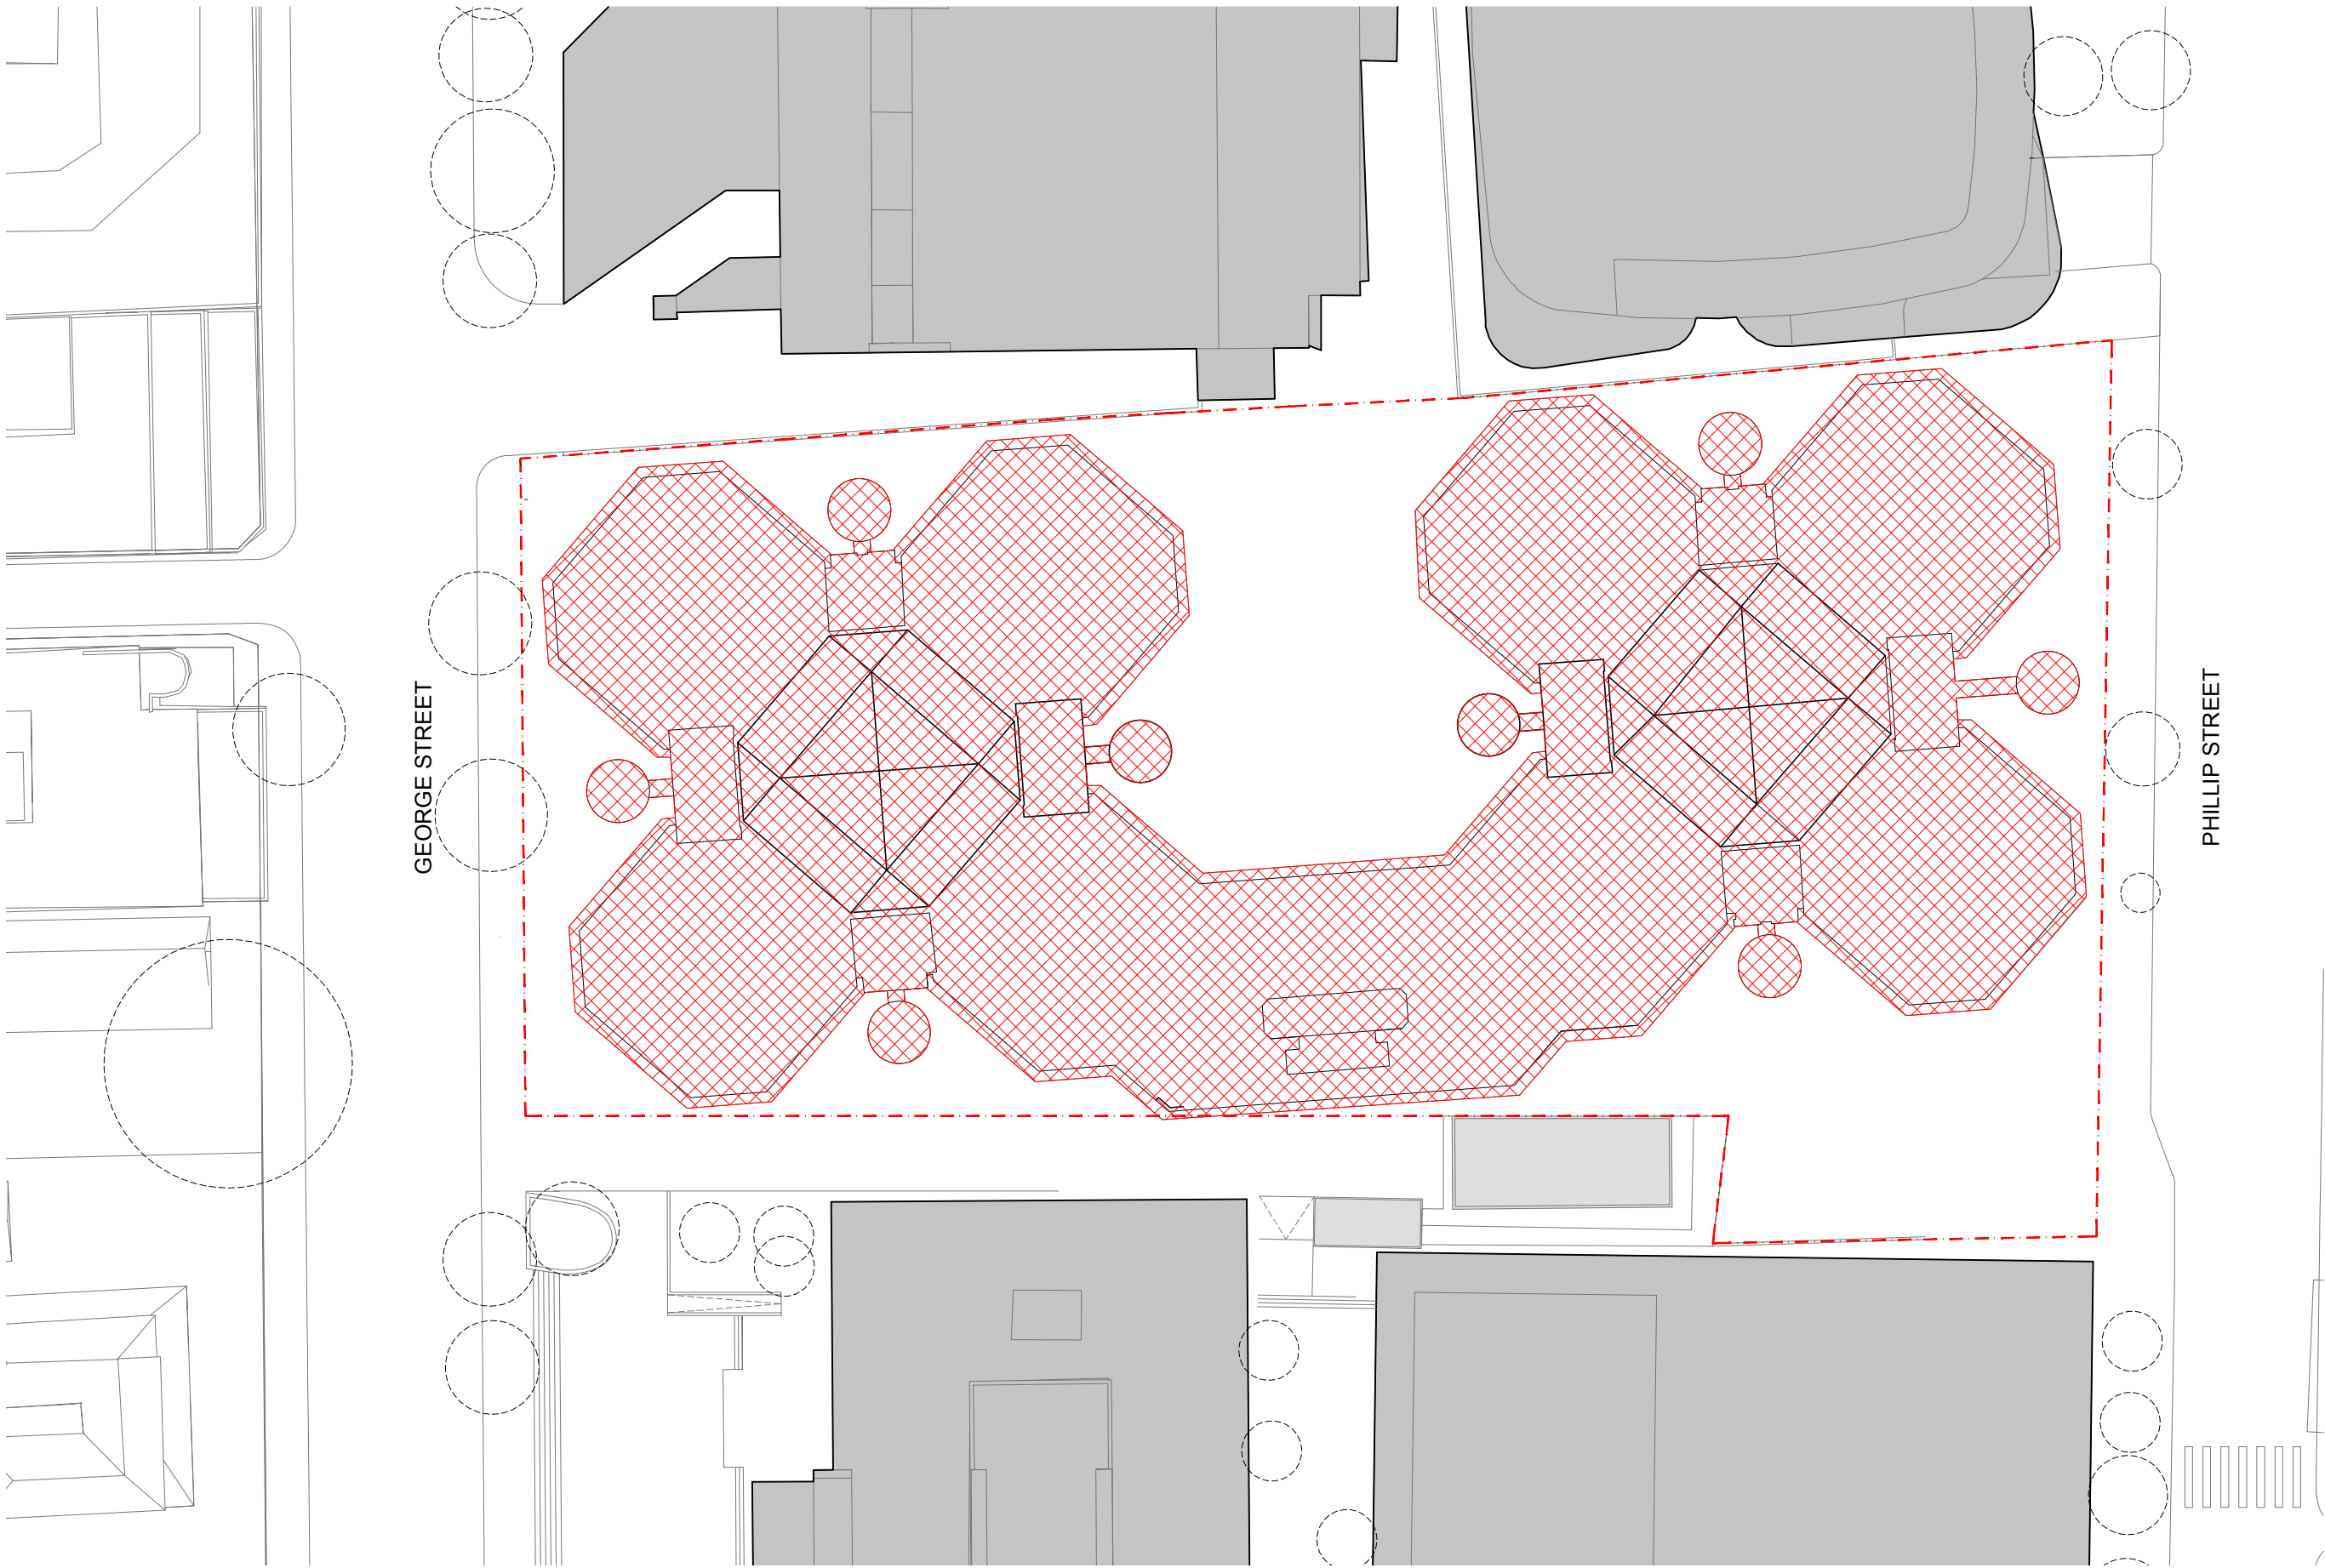

- LEGEND / NOTES:
- SITE BOUNDARY
 - TO BE DEMOLISHED

DRAFT FOR INFORMATION

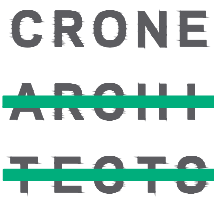

Crone Partners Pty Ltd
Level 18, 680 George Street,
Sydney, NSW 2000, Australia
Ph: +61 2 8295 5300
Fax: +61 2 8295 5301
ABN: 80 095 989 272
Nominated Architect: Greg Crone -
NSW Reg. No. 3929

CLIENT
RF CorVAL
Terraform Capital

PROJECT INFORMATION:
CA3865
110 GEORGE STREET
110 GEORGE STREET
PARRAMATTA NSW 2150

DRAWING TITLE
Demolition DA
Roof Level

DRAWING NUMBER
CA3865_110 George
St_Demo_SH_Level Roof
DISCLAIMER: All dimensions and setbacks to be verified prior to commencement, omissions or discrepancies to be notified to the architect. Do not scale from drawings.
COPYRIGHT: The copyright of this drawing together with any other documents prepared by crone partners architecture studios. pty ltd (cp) remains the property of cp. crone partners grants licence for the use of this document for the purpose for which they are intended. The licence is not transferable without the permission of cp.

REVISION

REV	DATE
0	5

SCALE 1:500 @A3

FOR INFORMATION
NOTE




LEGEND / NOTES:


--- SITE BOUNDARY

TO BE DEMOLISHED

PERIMETER WALLS IN BASEMENT LEVELS TO BE RETAINED

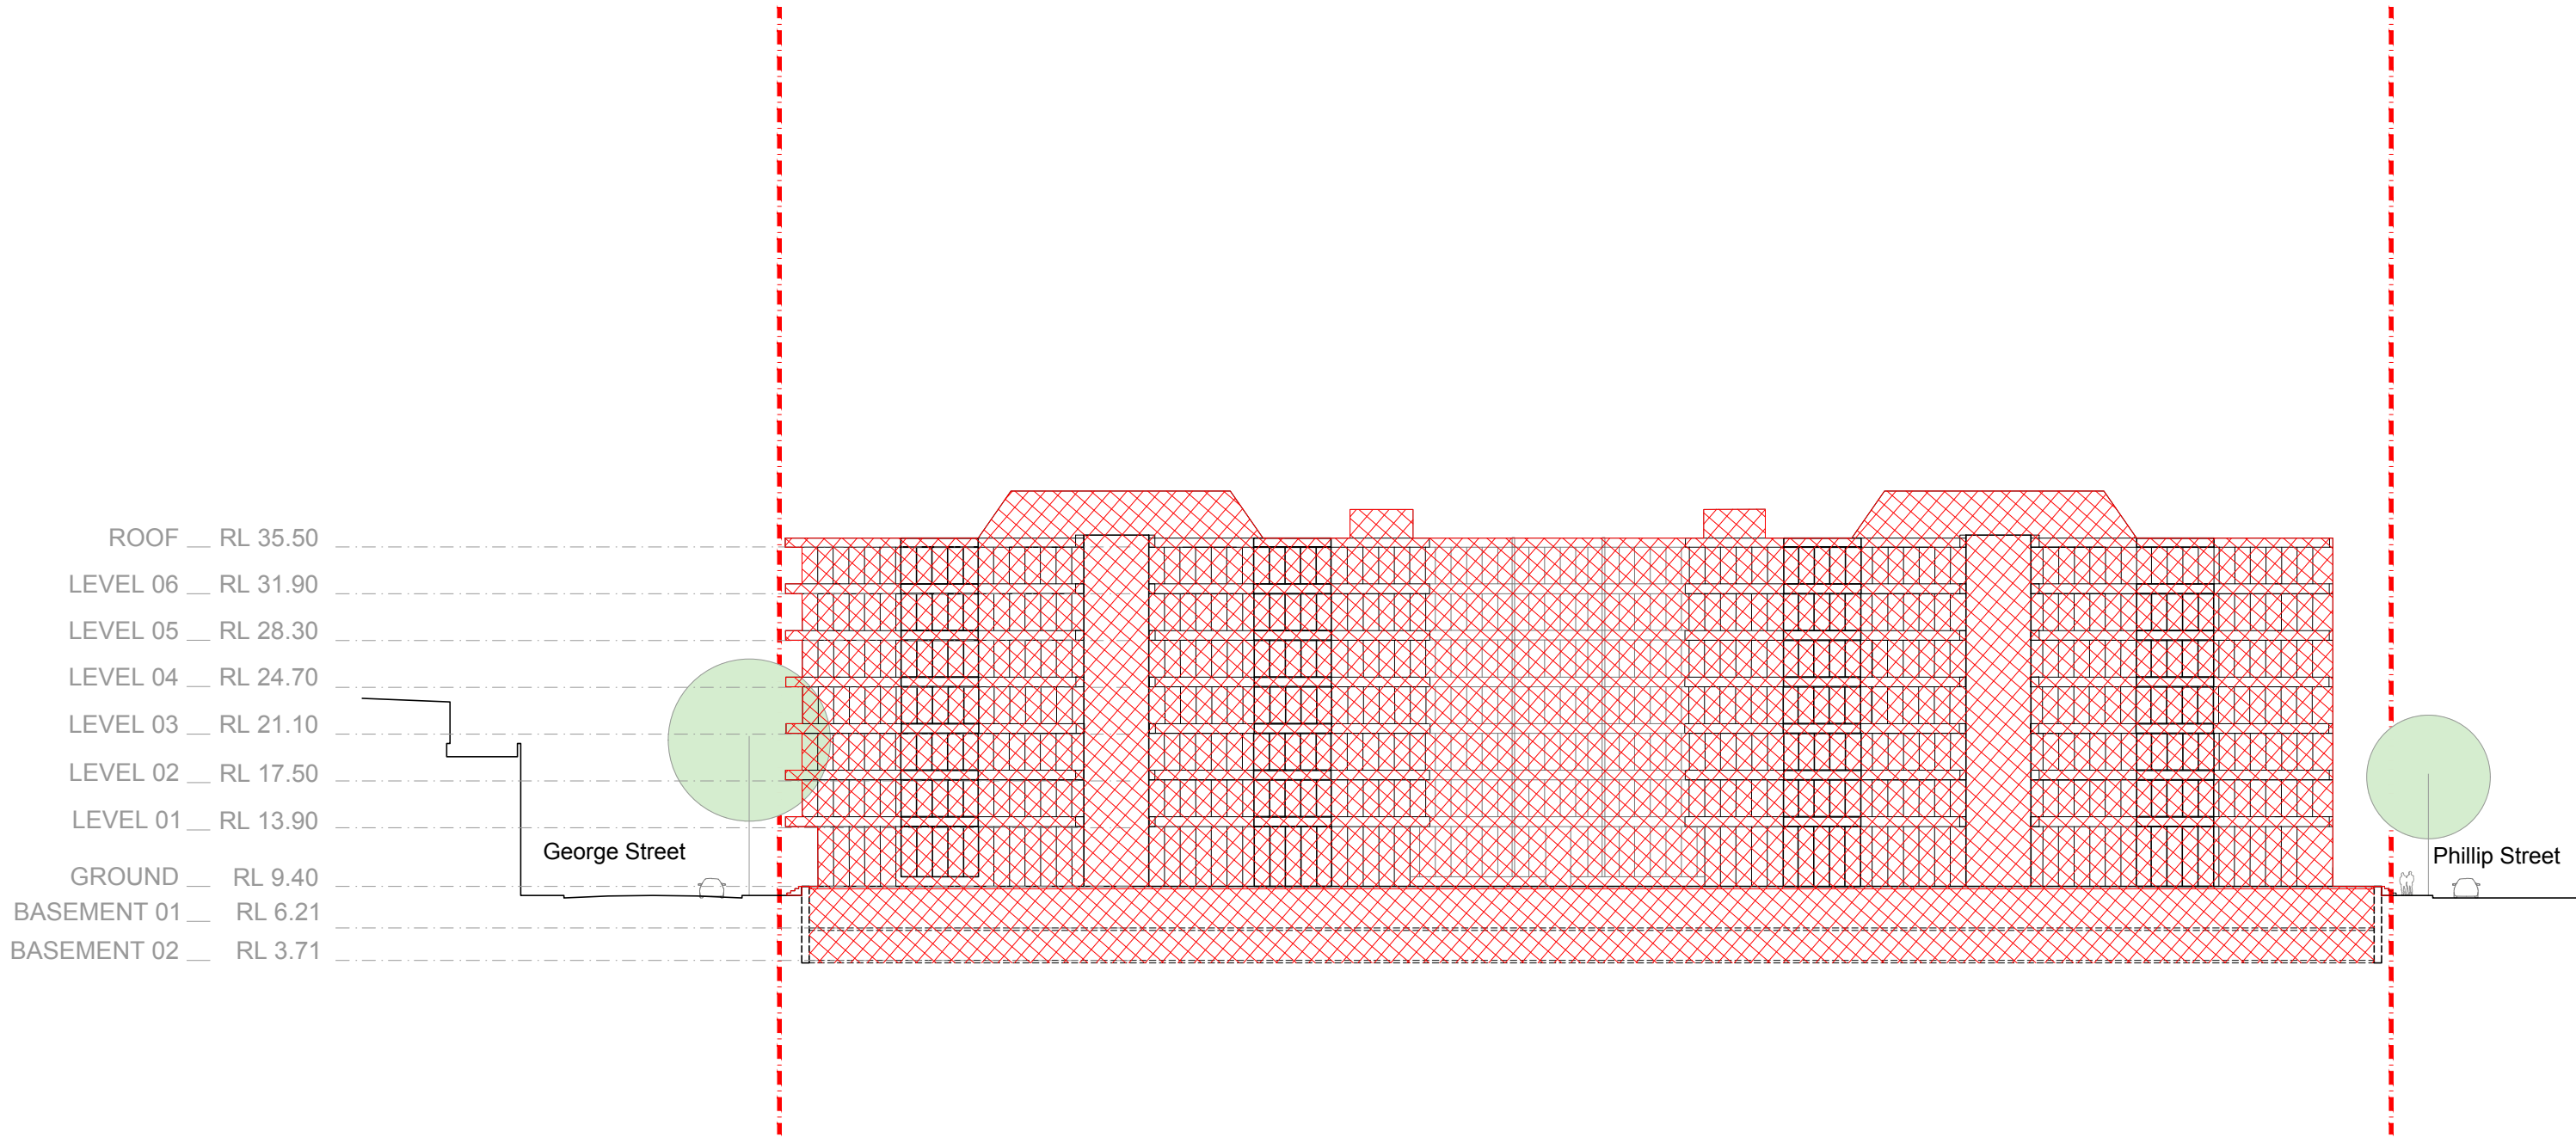

DRAFT FOR INFORMATION

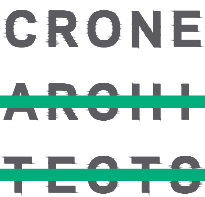

Crone Partners Pty Ltd
Level 18, 680 George Street,
Sydney, NSW 2000, Australia
Ph: +61 2 8295 5300
Fax: +61 2 8295 5301
ABN: 80 095 989 272
Nominated Architect: Greg Crone -
NSW Reg. No. 3929

CLIENT

RF CorVAL
Terraform Capital

PROJECT INFORMATION:

CA3865
110 GEORGE STREET
110 GEORGE STREET
PARRAMATTA NSW 2150

DRAWING TITLE

Demolition DA
Elevation

DRAWING NUMBER

CA3865_110 George
Street_Demo_SH_Elevation

DISCLAIMER: All dimensions and setbacks to be verified prior to commencement, omissions or discrepancies to be notified to the architect. Do not scale from drawings.

COPYRIGHT: The copyright of this drawing together with any other documents prepared by crone partners architecture studios. pty ltd (cp) remains the property of cp. crone partners grants licence for the use of this document for the purpose for which they are intended. The licence is not transferable without the permission of cp.

REVISION

REV	DATE	NOTE
0	10	20M

SCALE 1:500 @A3

FOR INFORMATION



NORTH

FILE LOCATION: I:\projects\110 George Street\110 George Street_Demo_SH_Elevation