



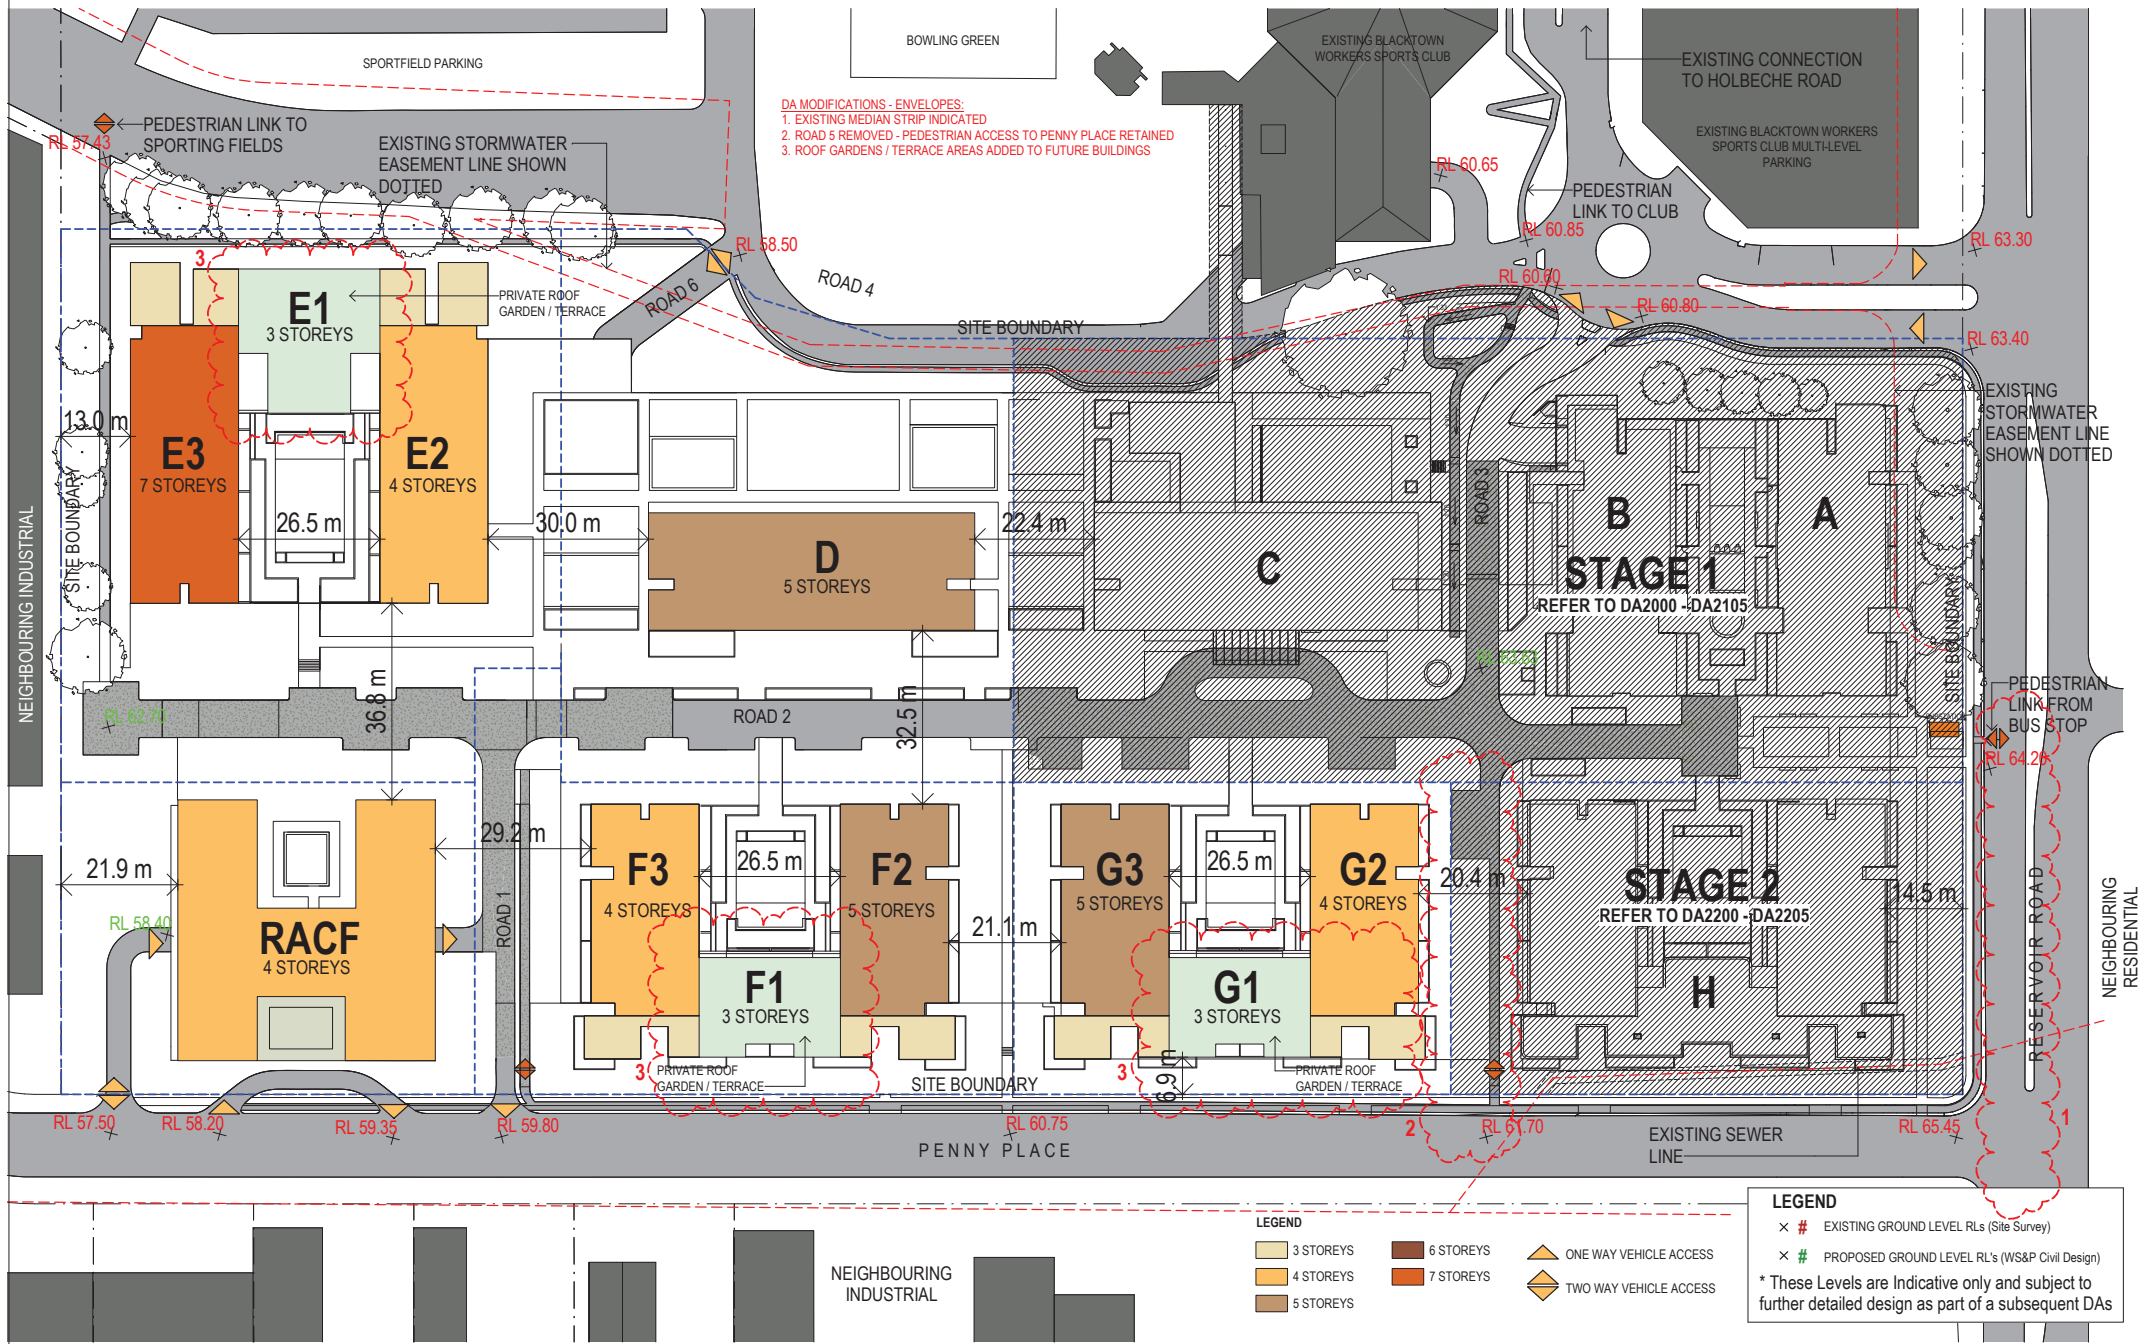

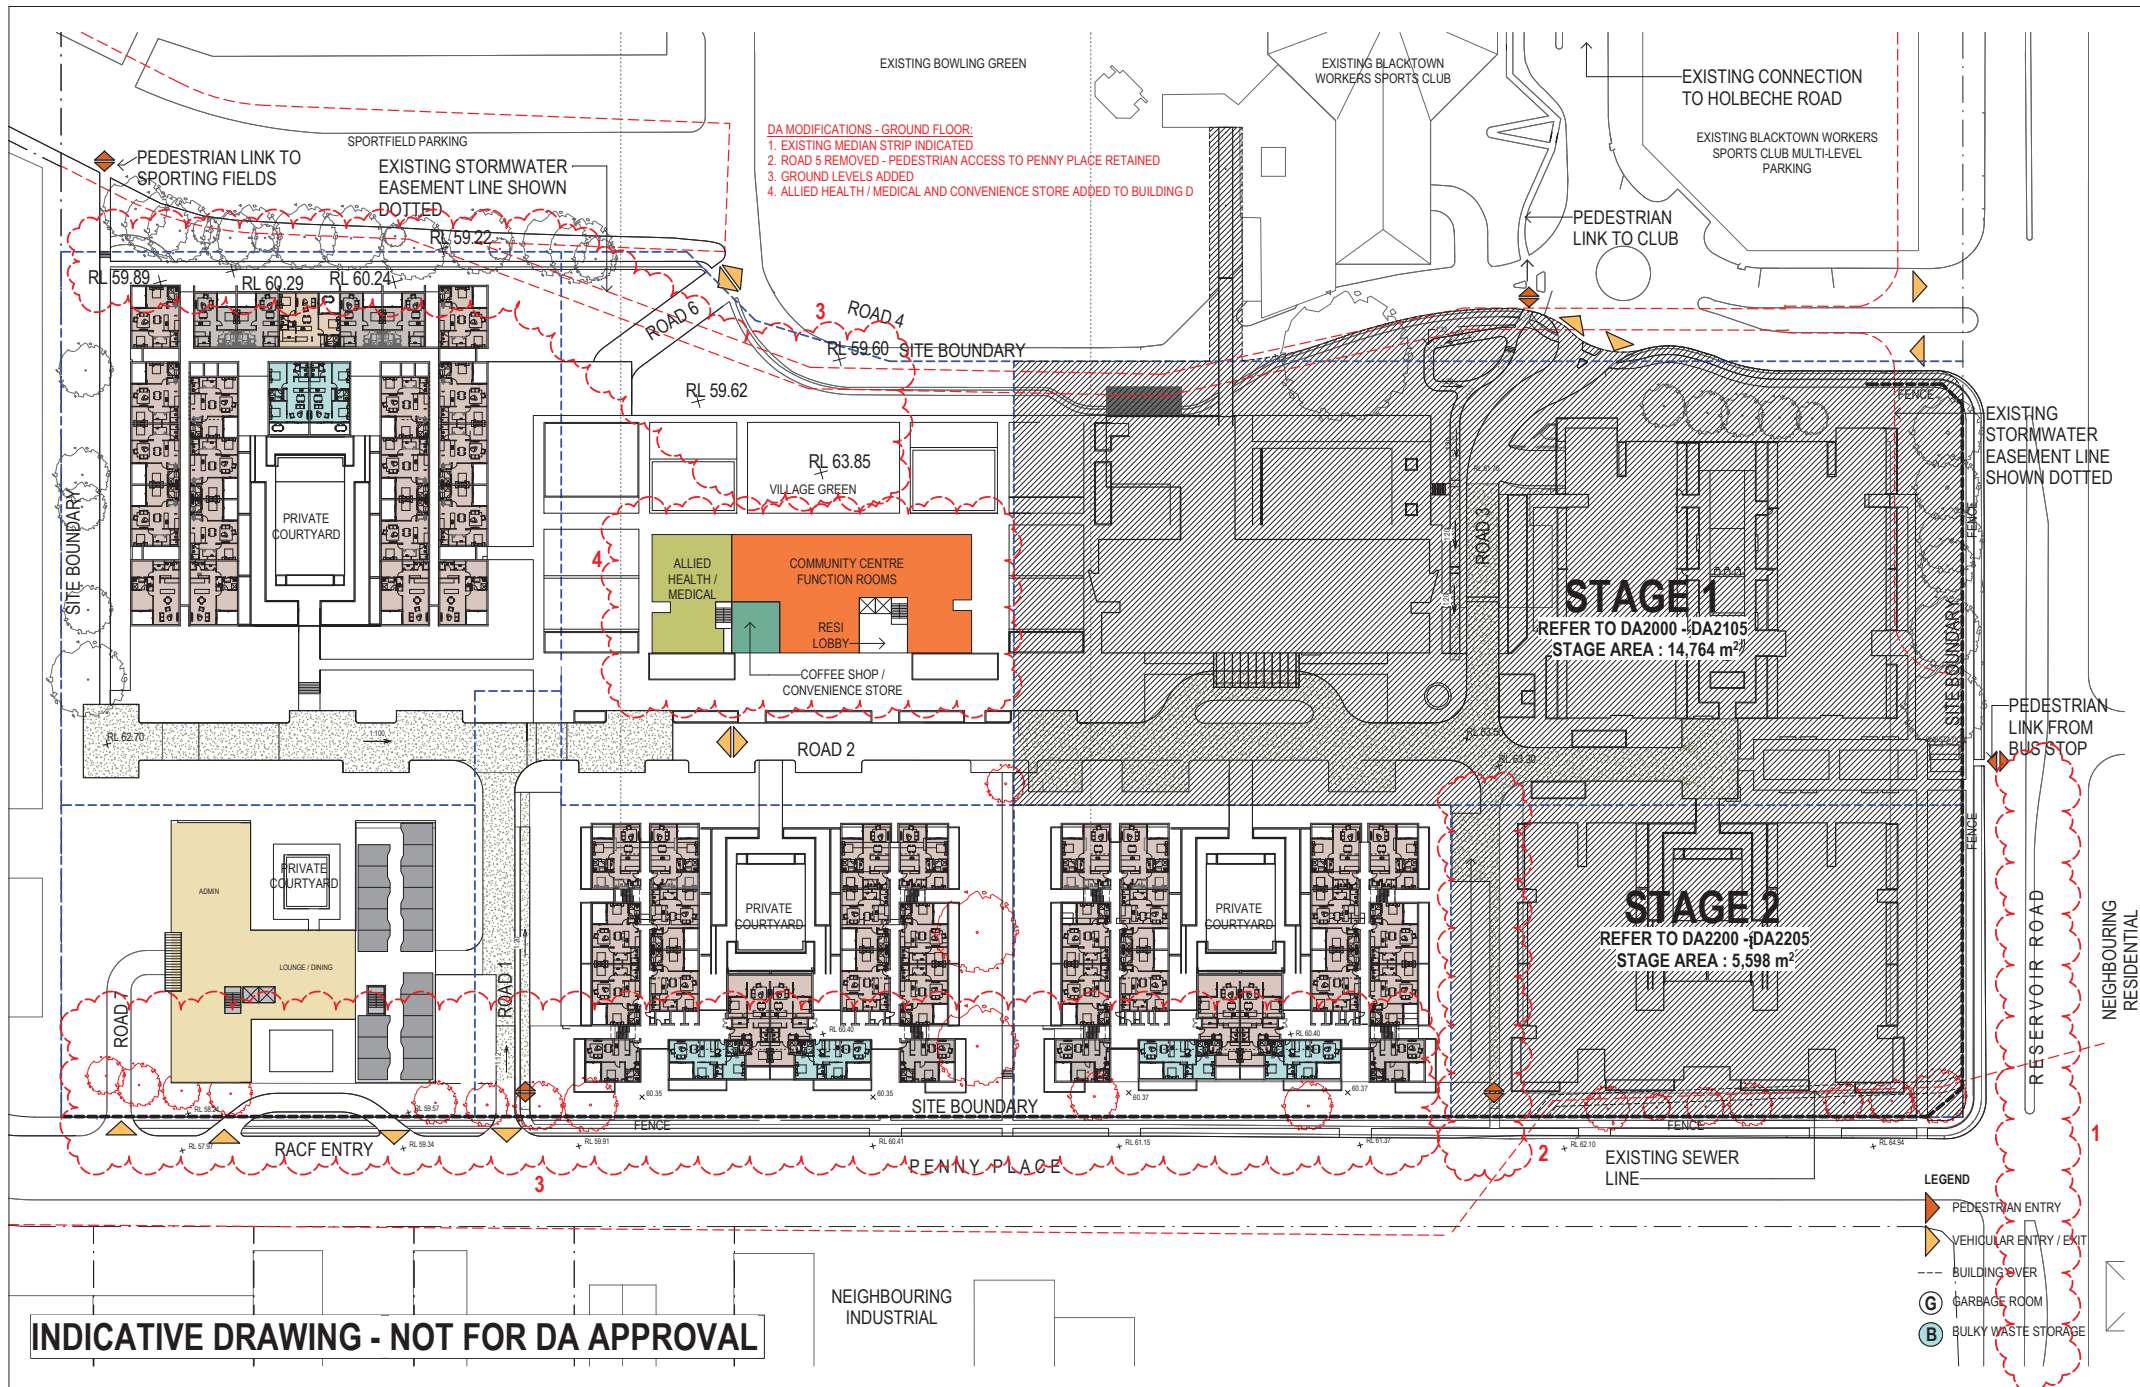

INDICATIVE DRAWING - NOT FOR DA APPROVAL

Revisions	No.	Date	Description	Ver	App'd
A	17.12.20		ISSUE FOR DA SUBMISSION	VB	JW
B	11.02.21		REVISED DA SUBMISSION	VB	JW
C	27.04.22		REVISED DA ISSUE	VB	JW




PAYNTER DIXON
CREATING SINCE 1914

Architect
AJ+C
ALLIANCE ARCHITECTS
79 Myrtle Street Chippendale NSW 2008 AUSTRALIA
ph +61 2 9311 8222 fx +61 2 9311 8200
ABN 53 003 782 250


Project
BLACKTOWN WORKERS SENIORS
LIVING -
170 RESERVOIR ROAD
ARNDELL PARK, NSW
Proj. No. 17002

Drawing Title
**MASTERPLAN -
INDICATIVE GROUND PLAN**
Sheet Status
NOT FOR CONSTRUCTION

Scale
1: 500 @A1
Drawing No.
DA0006
Issue
C

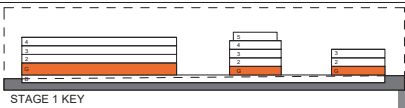

- DA MODIFICATIONS: STAGE 1 LEVEL 1
1. BUILDING RECESS REMOVED AND SOUTHERN APARTMENTS JOINED FOR EASE OF CONSTRUCTION
 2. EXHAUST RISERS RELOCATED AS A RESULT OF BASEMENT REPLANNING
 3. PORTE COCHERE MOVED CLOSER TO THE BUILDING
 4. COMMUNITY CENTRE REPLANNED TO SUIT OCCUPANT REQUIREMENTS
 5. REDUCTION OF DECORATIVE ANGLED BLADE WALLS TO BUILDING
 6. SWIMMING POOL BUILDING AREA INCREASED TO COMPLY WITH REGULATIONS
 7. LIFT AND STAIRS FLIPPED TO RELOCATE BUILDING ENTRY AWAY FROM ROAD
 8. VISITOR PARKING BAYS SHOWN
 9. CONVENIENCE SERVICES ADDED TO COMMUNITY CENTRE
 10. BBQ AREA ADDED
 11. COFFEE SHOP AND CONVENIENCE STORE ADDED

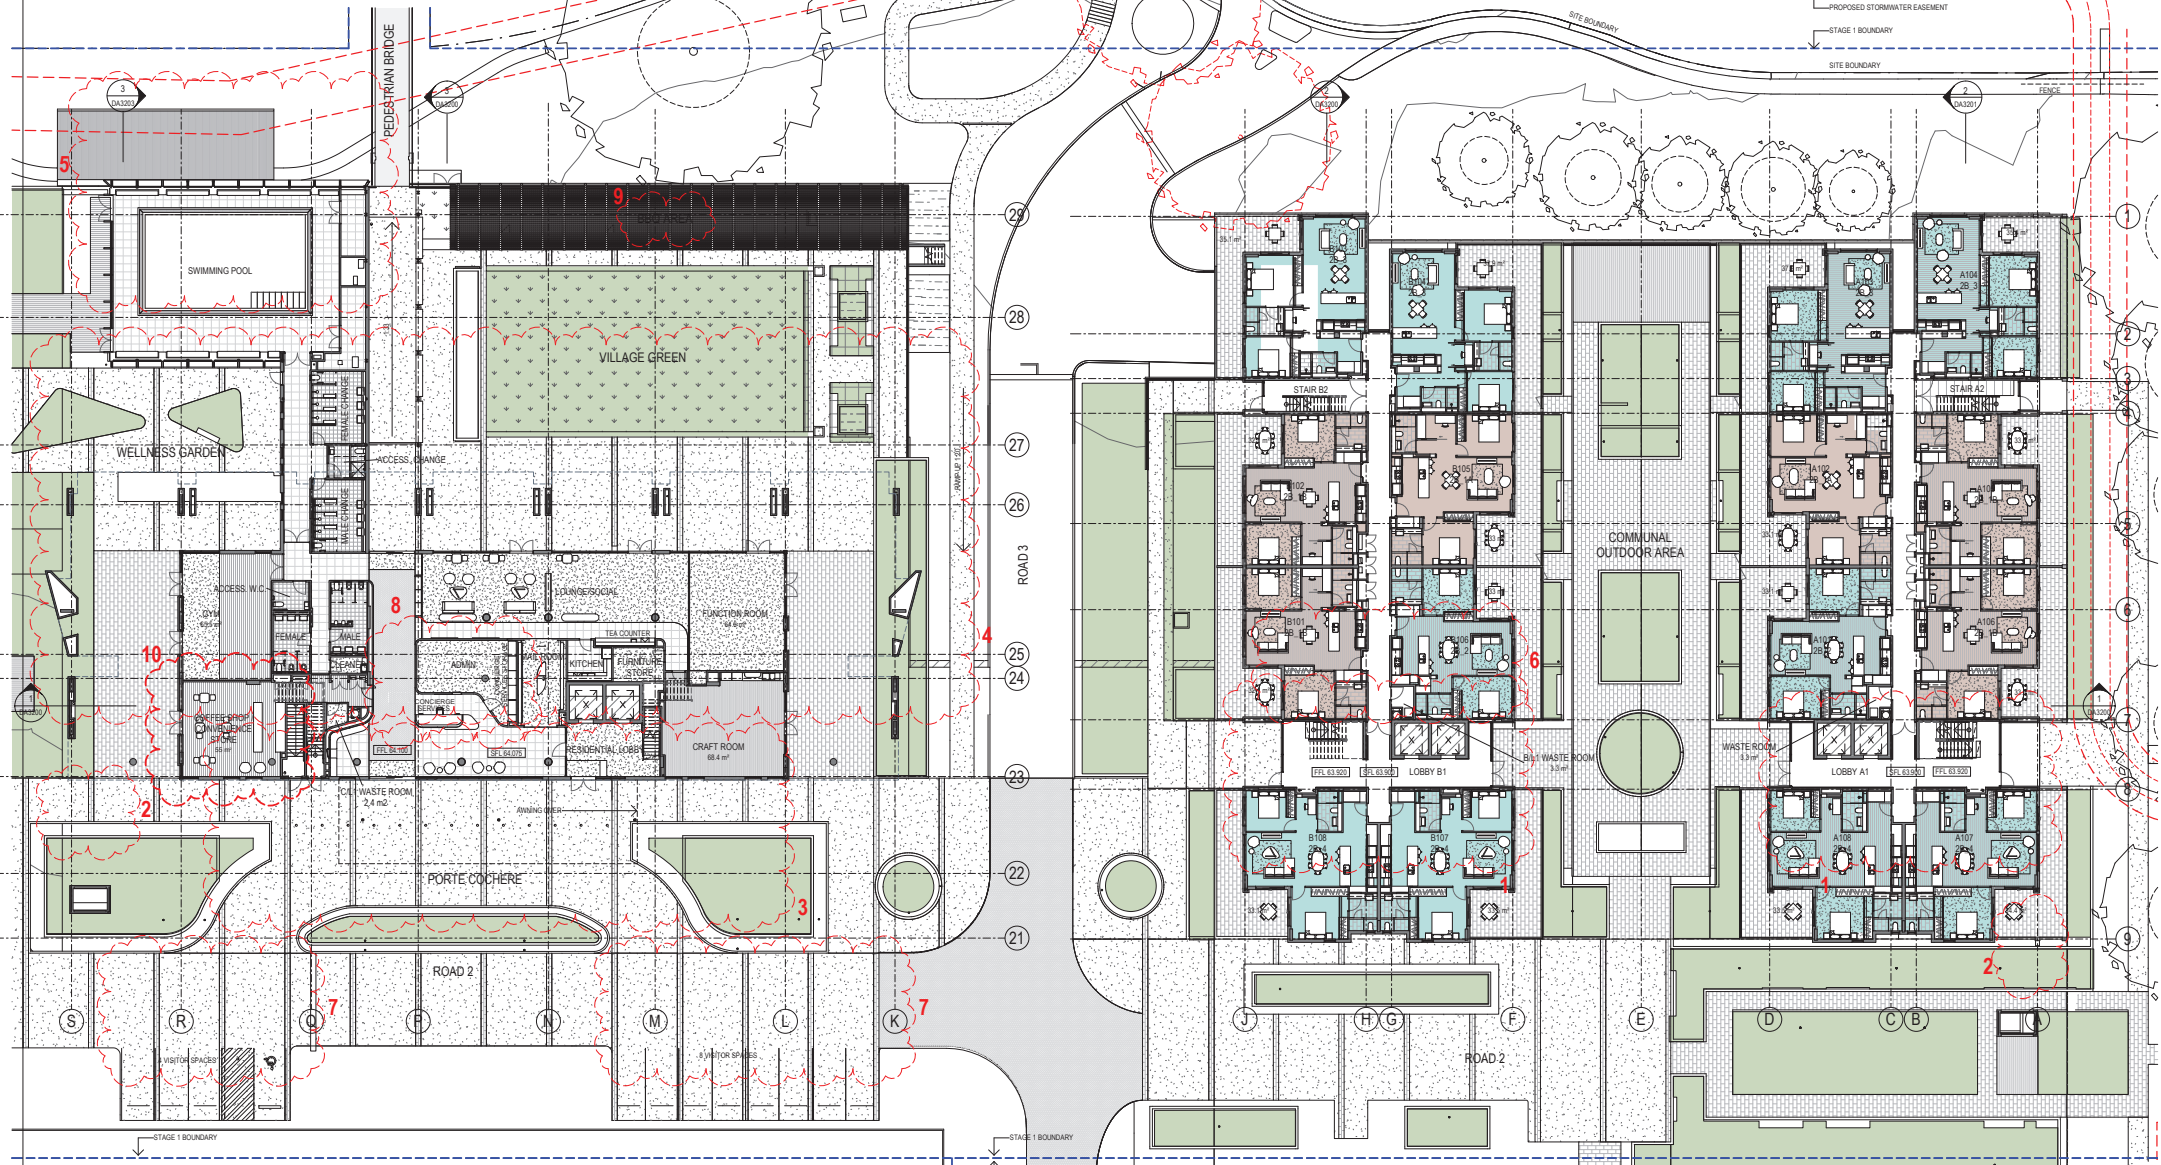

Revisions	No.	Date	Description	Checked	Approved
B	11.05.21		REVIEWED DA SUBMISSION	VB	JW
C	13.07.21		REVIEWED DA ISSUE	VB	JW
D	17.09.2021		DA REVISIONS	VB	JW
E	27.04.22		REVISIONS TO DA ISSUE	VB	JW
F	18.09.2022		REVISION TO DA	VB	JW



Client

PAYNTER DIXON **Workers**
CREATING SINCE 1914
www.workerslab.com.au

Architect

AJ+C
ALLEN JACK COCHRAN
79 Myrtle Street Chippendale NSW 2008 AUSTRALIA
ph +61 2 9311 8222 fx +61 2 9311 8200
ABN 53 003 782 250

Project

BLACKTOWN WORKERS SENIORS LIVING
170 RESERVOIR ROAD
ARNDELL PARK, NSW
Proj. No. 17002

Drawing Title

STAGE 1 - LEVEL 1 (GROUND) PLAN

Drawing Status

NOT FOR CONSTRUCTION

Scale

1: 200 @A1

Drawing No.

DA2100 F

Issue

0 2 4 8 16 m