


Legend

- Public Buildings
- Public Open Space
- Residential Buildings
- Schools
- Future Developments

- 1** MERITON SUITES CARTER 1
- 2** MERITON SUITES CARTER 2
- 3** MERITON SUITES CARTER 4
- 4** IBIS BUDGET SYDNEY OLYMPIC PARK
- 5** QUEST SERVICED APARTMENTS SYDNEY OLYMPIC PARK
- 6** SYDNEY OLYMPIC PARK ATHLETIC CENTRE
- 7** WARM UP ARENA
- 8** SYDNEY OLYMPIC PARK AQUATIC CENTRE
- 9** NSW HALL OF CHAMPIONS
- 10** NSW RUGBY LEAGUE CENTRE OF EXCELLENCE
- 11** ANZ STADIUM

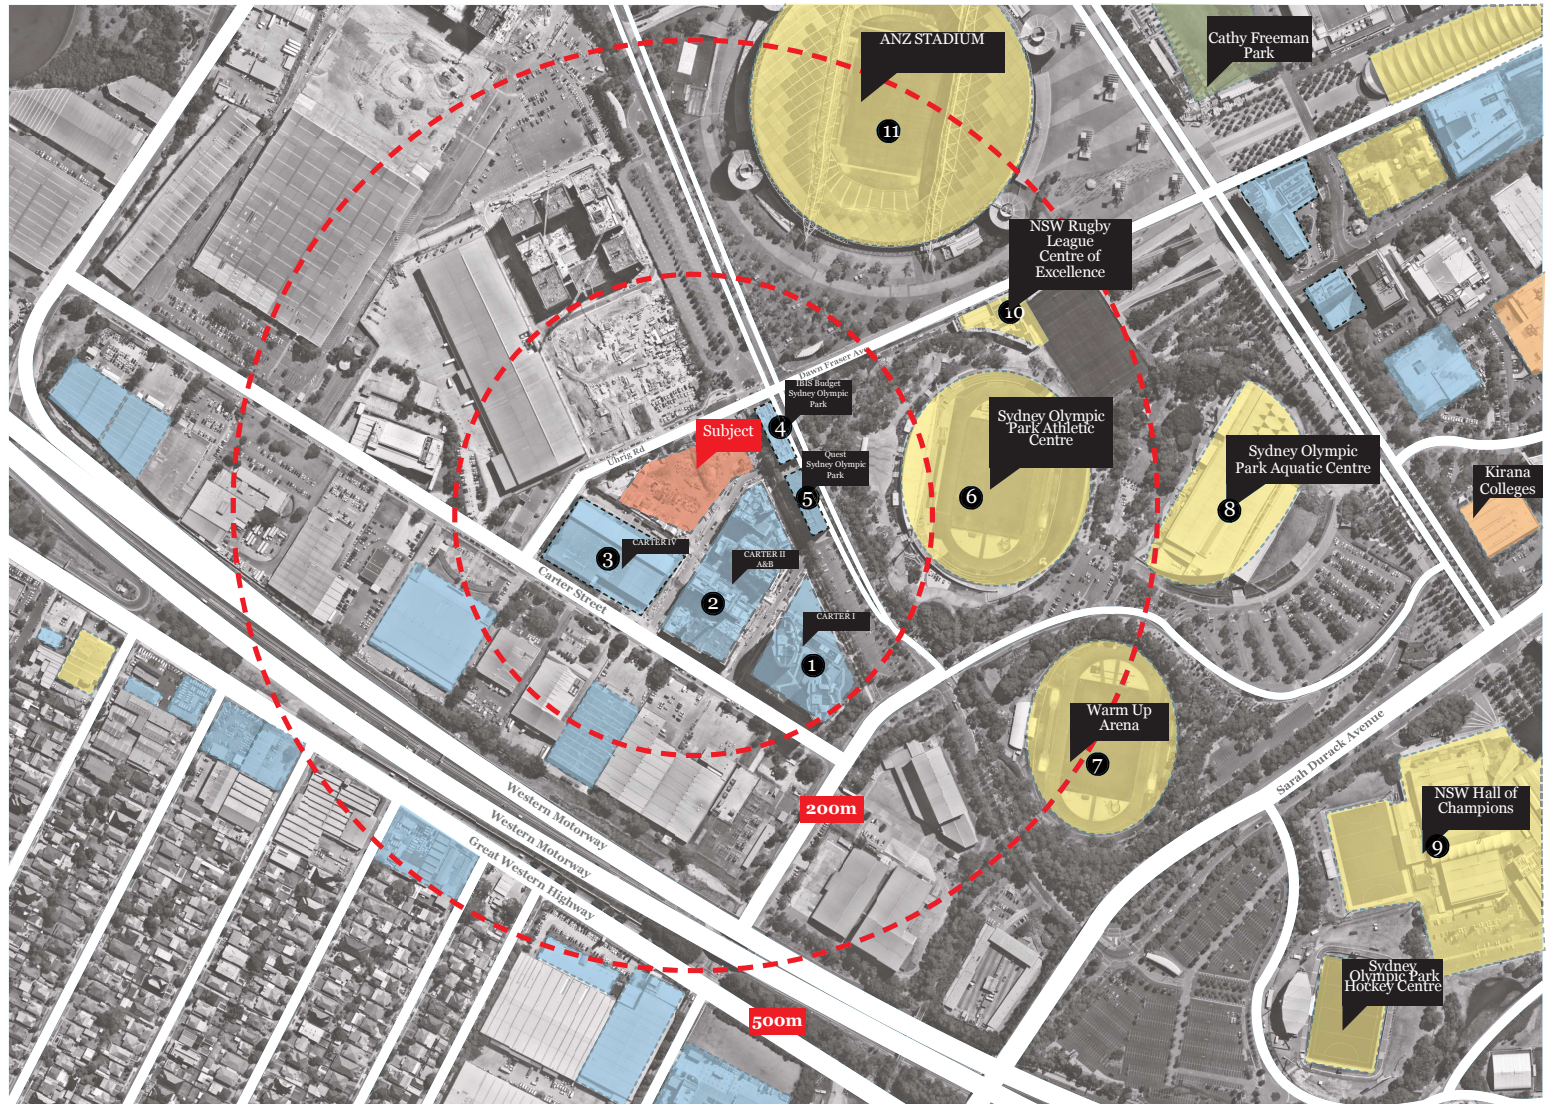

© DKO Architecture (NSW) Pty Ltd  
 All rights reserved. No part of this drawing may be reproduced or otherwise used without written permission of DKO Architecture.  
 Note:  
 All other drawings to be made and configurations must be reviewed when drawings are subsequently prepared for design development and/or construction purposes after the grant of development consent.


Rev.	Date	By	Ckd	Description
1	10/07/2019	DP/OS	DL	Revised base for DA



DKO Architecture (NSW) Pty Ltd  
 42 Davies Street  
 Burry Hills, NSW 2100  
 T +61 2 8346 2500  
 info@DKO.com.au  
 www.DKO.com.au  
 ABN: 81462076929  
 NSW: Notified Architects  
 Koor de Keijzer 5767  
 David Rauderose 8542



Project Name	Carter Street Phase 3	Project Number	12278
Project Address	4-6 Uhrig Street Lidcombe, NSW 2141	Drawing Name	Site Location
Client	Meriton	Scale	July 2019
		Drawing Number	DA100
		Revision	E

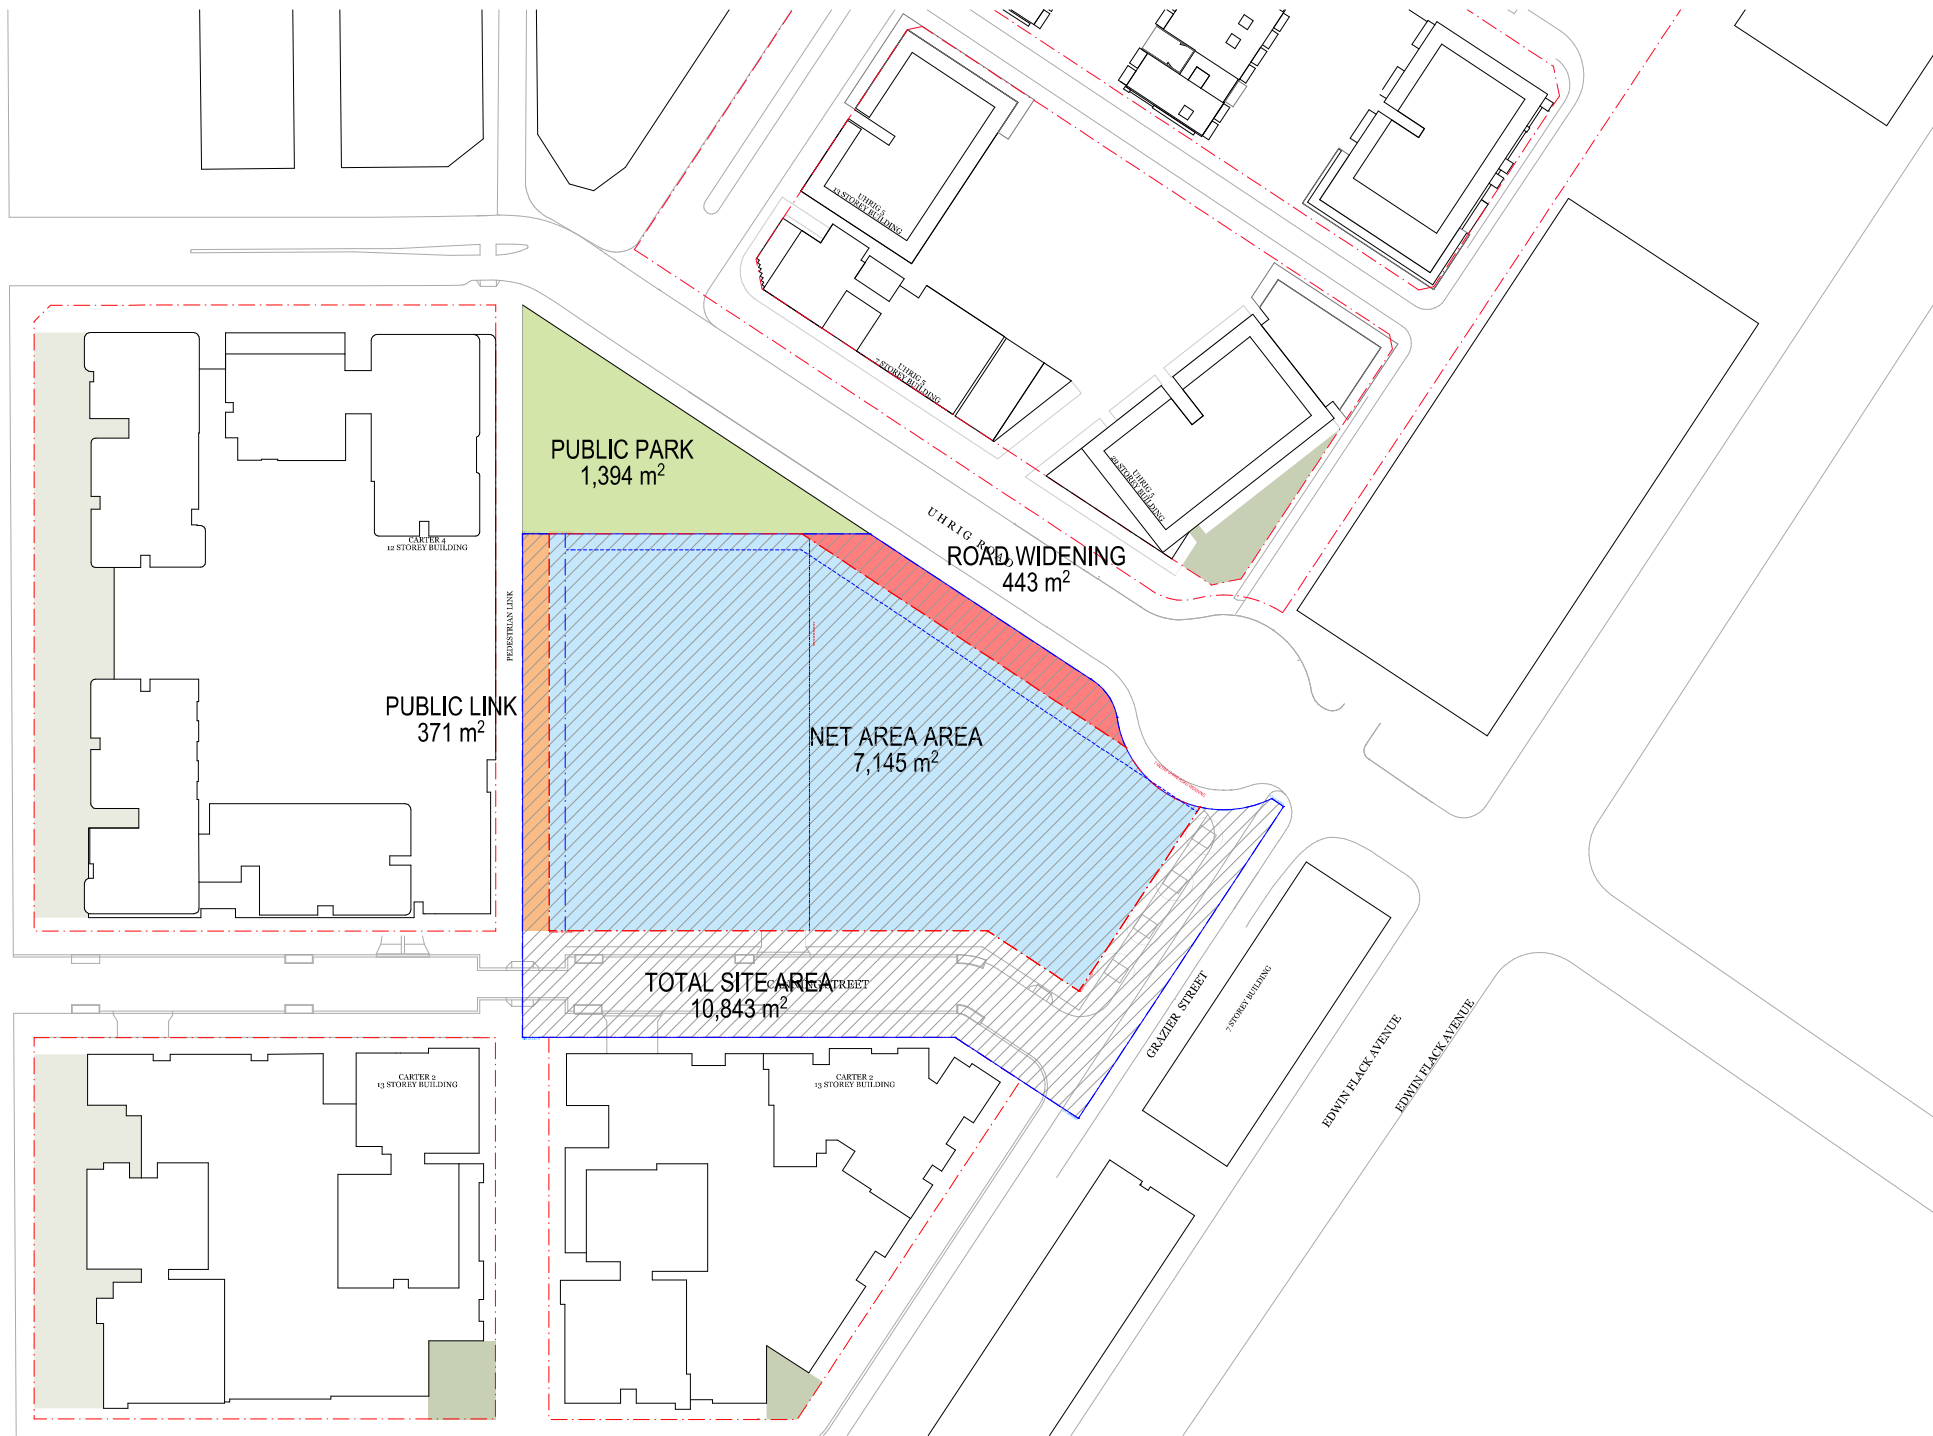

© DKO Architecture (NSW) Pty Ltd  
All rights reserved. No part of this  
drawing may be reproduced or otherwise  
used without written permission of DKO Architecture.  
Note:  
All other drawings to be made and configurations must be  
approved when drawings are submitted to the relevant  
authorities for development and/or construction  
purposes after the grant of development consent.

Rev.	Date	By	Ckd	Description
1	10/07/2019	DP/OS	DL	Revised base for DA



DKO Architecture (NSW) Pty Ltd  
42 Davison Street  
Burry Hills, NSW 2100  
T +61 2 8346 2000  
info@dko.com.au  
www.dko.com.au  
ABN 81 609 070 000  
NSW: Not limited Architects  
Koor de Koor 3707  
David Raudenbush 3542



Project Name  
Project Address  
Client

Carter Street Phase 3  
4-6 Uhrig Street,  
Lakemba, NSW 2141  
Meriton


Project Number  
Drawing Name  
Scale  
Date

12278  
Subdivision Plan  
@A1  
July 2019

Drawing Number  
Revision  
DA103  
E





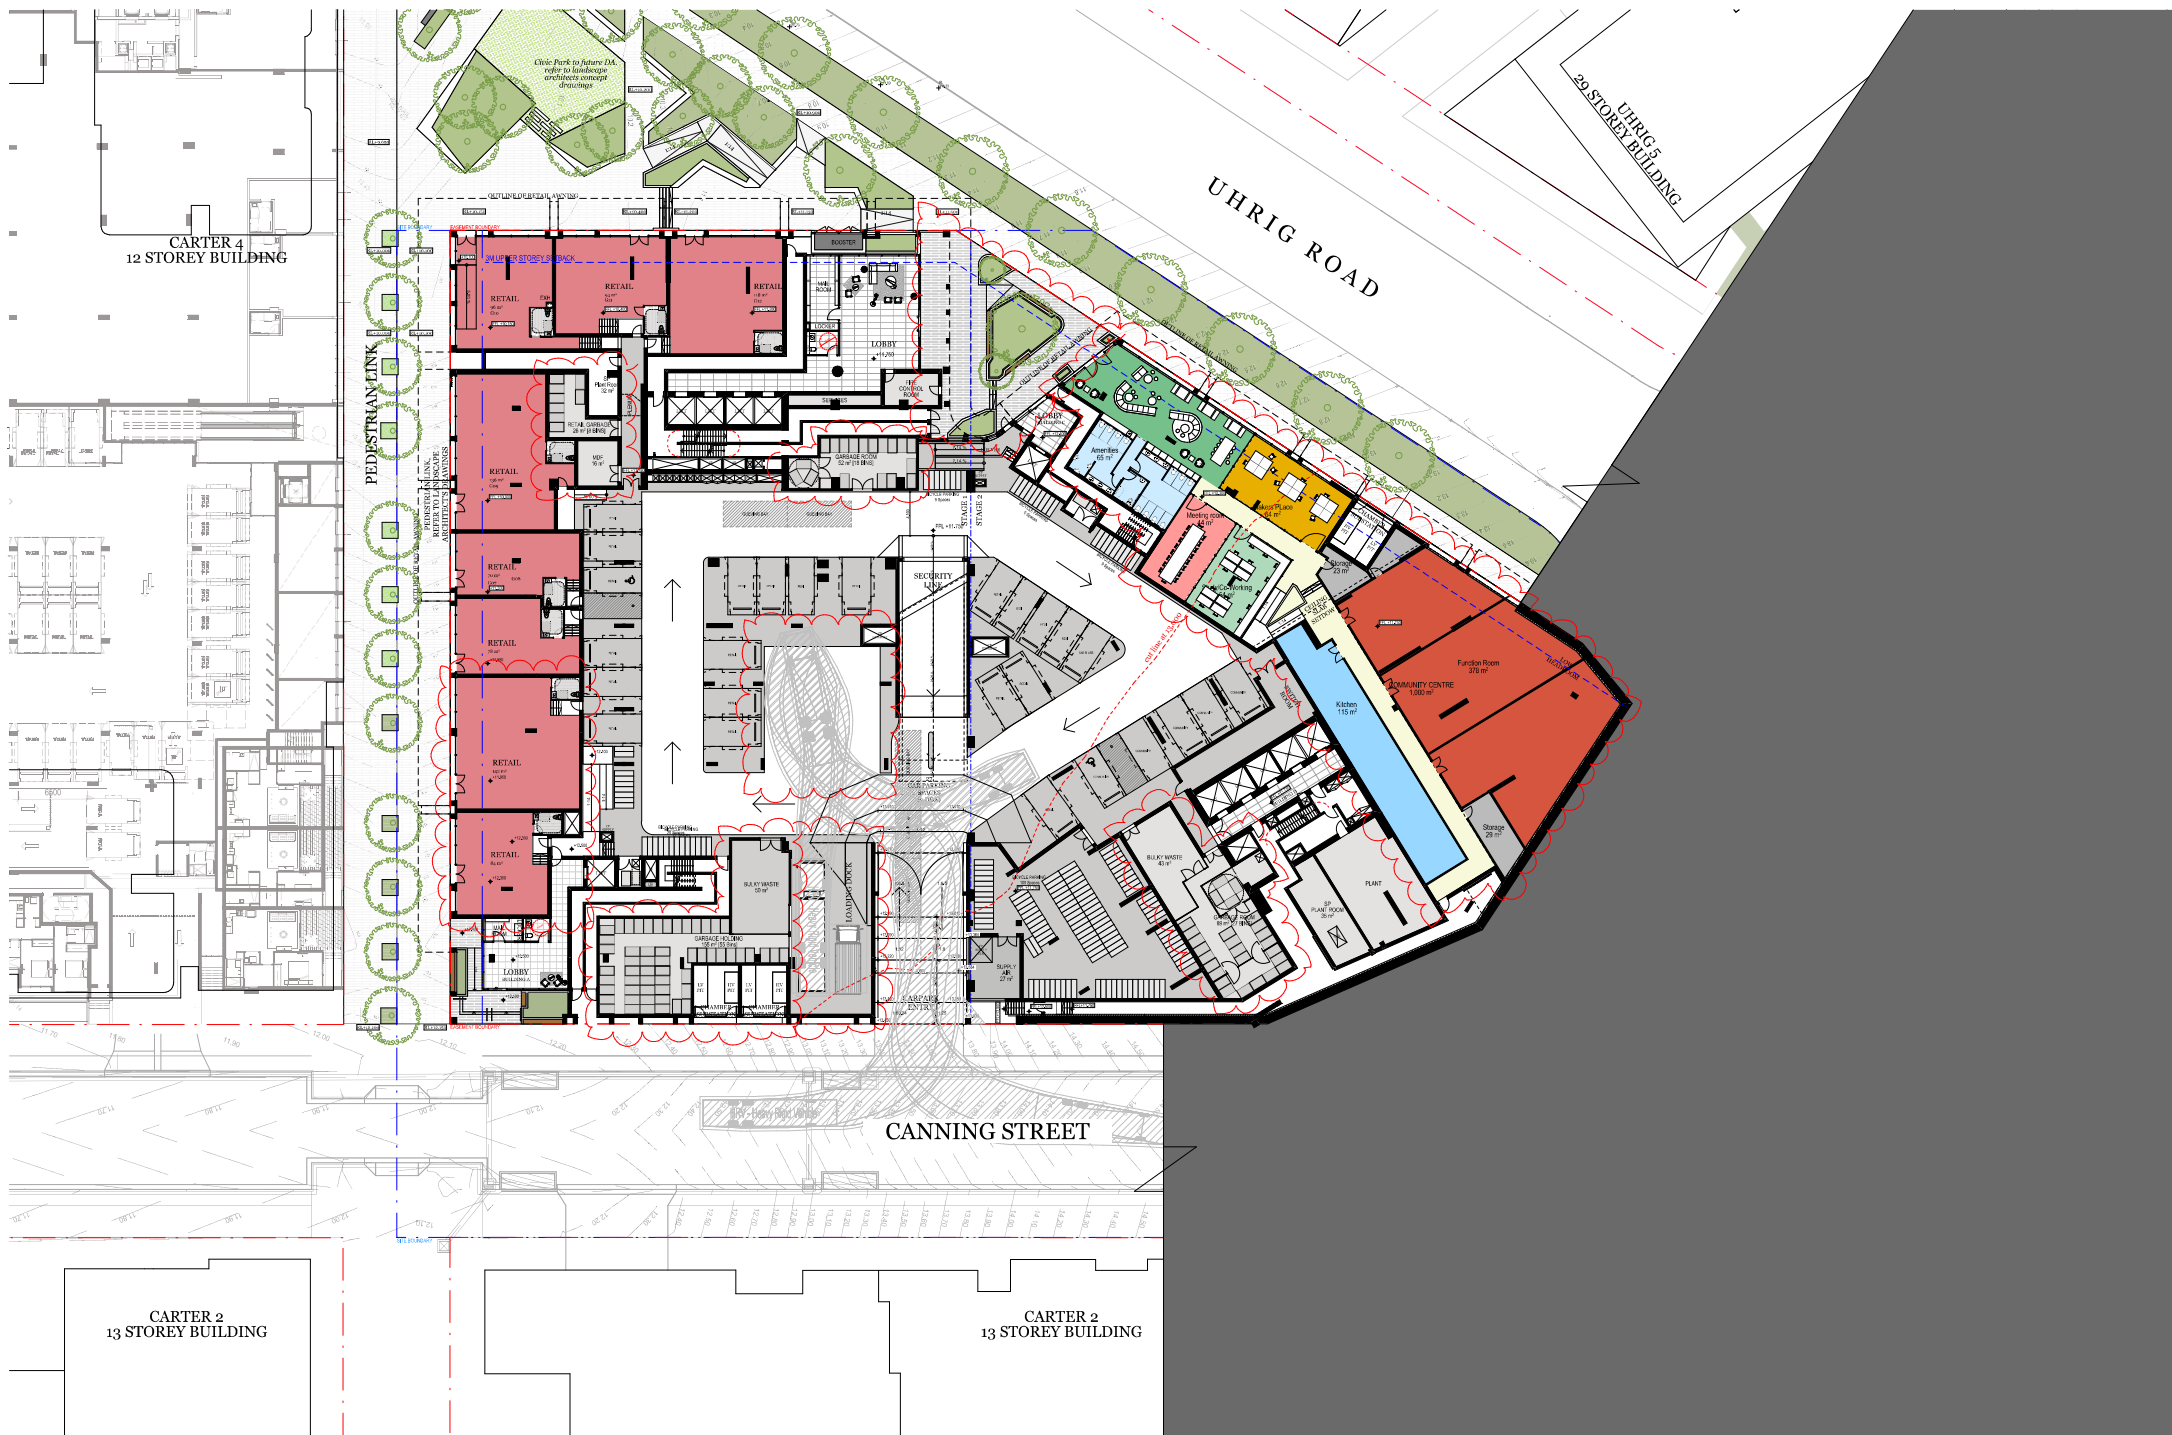

© DKO Architecture (2019) Pty Ltd  
 Except as allowed under copyright law, no part of this  
 drawing may be reproduced or otherwise dealt with  
 without written permission of DKO Architecture.

Note:  
 All other changes to form and configuration must be  
 requested when drawings are subsequently prepared  
 for design development and/or construction  
 purposes after the grant of development consent.

Rev.	Date	By	Ckd	Description
1	10/08/2019	DP/OS	DL	Revised base for DA



DKO Architecture (NSW) Pty Ltd  
 42 Davies Street  
 Surry Hills, NSW 2010  
 T +61 2 8346 2600  
 info@dko.com.au  
 www.dko.com.au  
 ABN: 84-000000000  
 NSW: Notified Architects  
 Koor de Keijzer 5767  
 David Raudenbush 8642



Project Name	Carter Street Phase 3
Project Address	4-6 Uhrig Street, Lidcombe, NSW 2141
Client	Meriton

Project Number	12278
Drawing Name	Ground Floor Plan
Scale	1:250 (A1)
Date	July 2019


Drawing Number	DA201
Revision	





Rev.	Date	By	Ckd	Description
1	10/08/2021	DP/OS	DL	Revised base for DA


Note:  
All design changes to form and configuration must be requested when drawings are subsequently prepared for design development and/or construction purposes after the grant of development consent.

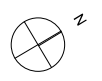


DKO Architecture (NSW) Pty Ltd  
42 Davison Street  
Burry Hills, NSW 2110  
T +61 2 8146 4050  
info@dko.com.au  
www.dko.com.au  
ABN: 9146970693  
NSW: Notified Architects  
Kos de Keijzer 5767  
David Raudenbush 5542





Project Name	Carter Street Phase 3	Project Number	12278
Project Address	4-6 Uhrig Street, Lakemba, NSW 2141	Drawing Name	Level 1
Client	Meriton	Scale	1:2500(A)
		Date	July 2019
Drawing Number	DA202	Revision	E

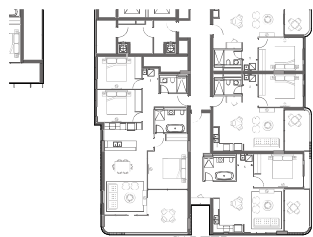

CARTER 4  
12 STOREY BUILDING

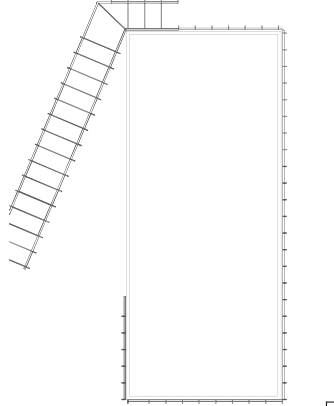

CARTER 2  
13 STOREY BUILDING

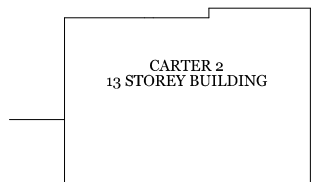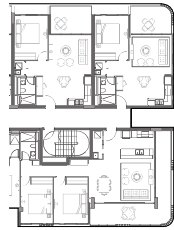


© DKO Architecture (NSW) Pty Ltd  
All rights reserved. No part of this drawing may be reproduced or otherwise dealt with without written permission of DKO Architecture.  
Note:  
All dimensions to face and configuration must be confirmed when drawings are submitted for approval. For design development and/or construction purposes after the grant of development consent.

Rev.	Date	By	Ckd	Description
1	10/07/2021	DP/OS	DL	Revised base for DA



PEDESTRIAN LINK

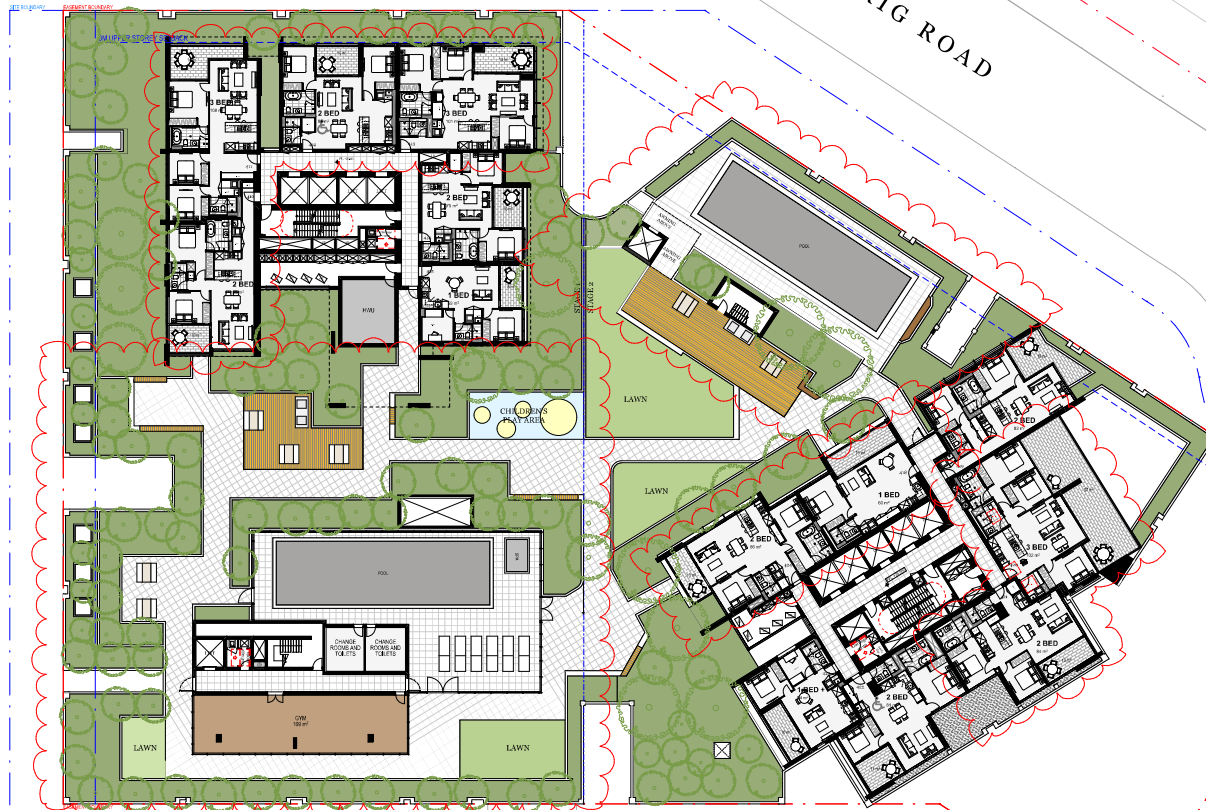

CANNING STREET

CARTER 2  
13 STOREY BUILDING

UHRIG ROAD

UHRIG 5  
29 STOREY BUILDING

GRAZIER STREET

7 STOREY BUILDING

EDWIN FLACK AVENUE



DKO Architecture (NSW) Pty Ltd  
42 Davison Street  
Burry Hills, NSW 2110  
T +61 2 8146 4000  
info@dko.com.au  
www.dko.com.au  
ABN: 81464000000  
NSW: Notified Architects  
Koor de Keijzer 3707  
David Raudenbush 5642



Project Name	Carter Street Phase 3	Project Number	12278
Project Address	4-6 Uhrig Street, Lakemba, NSW 2141	Drawing Name	Level 4
Client	Meriton	Scale	1:200 (A1)
Revision		Date	July 2019
Drawing Number	DA205		



