
immediately be referred to the architect for clarification. All drawings may not be reproduced or distributed without prior permission from

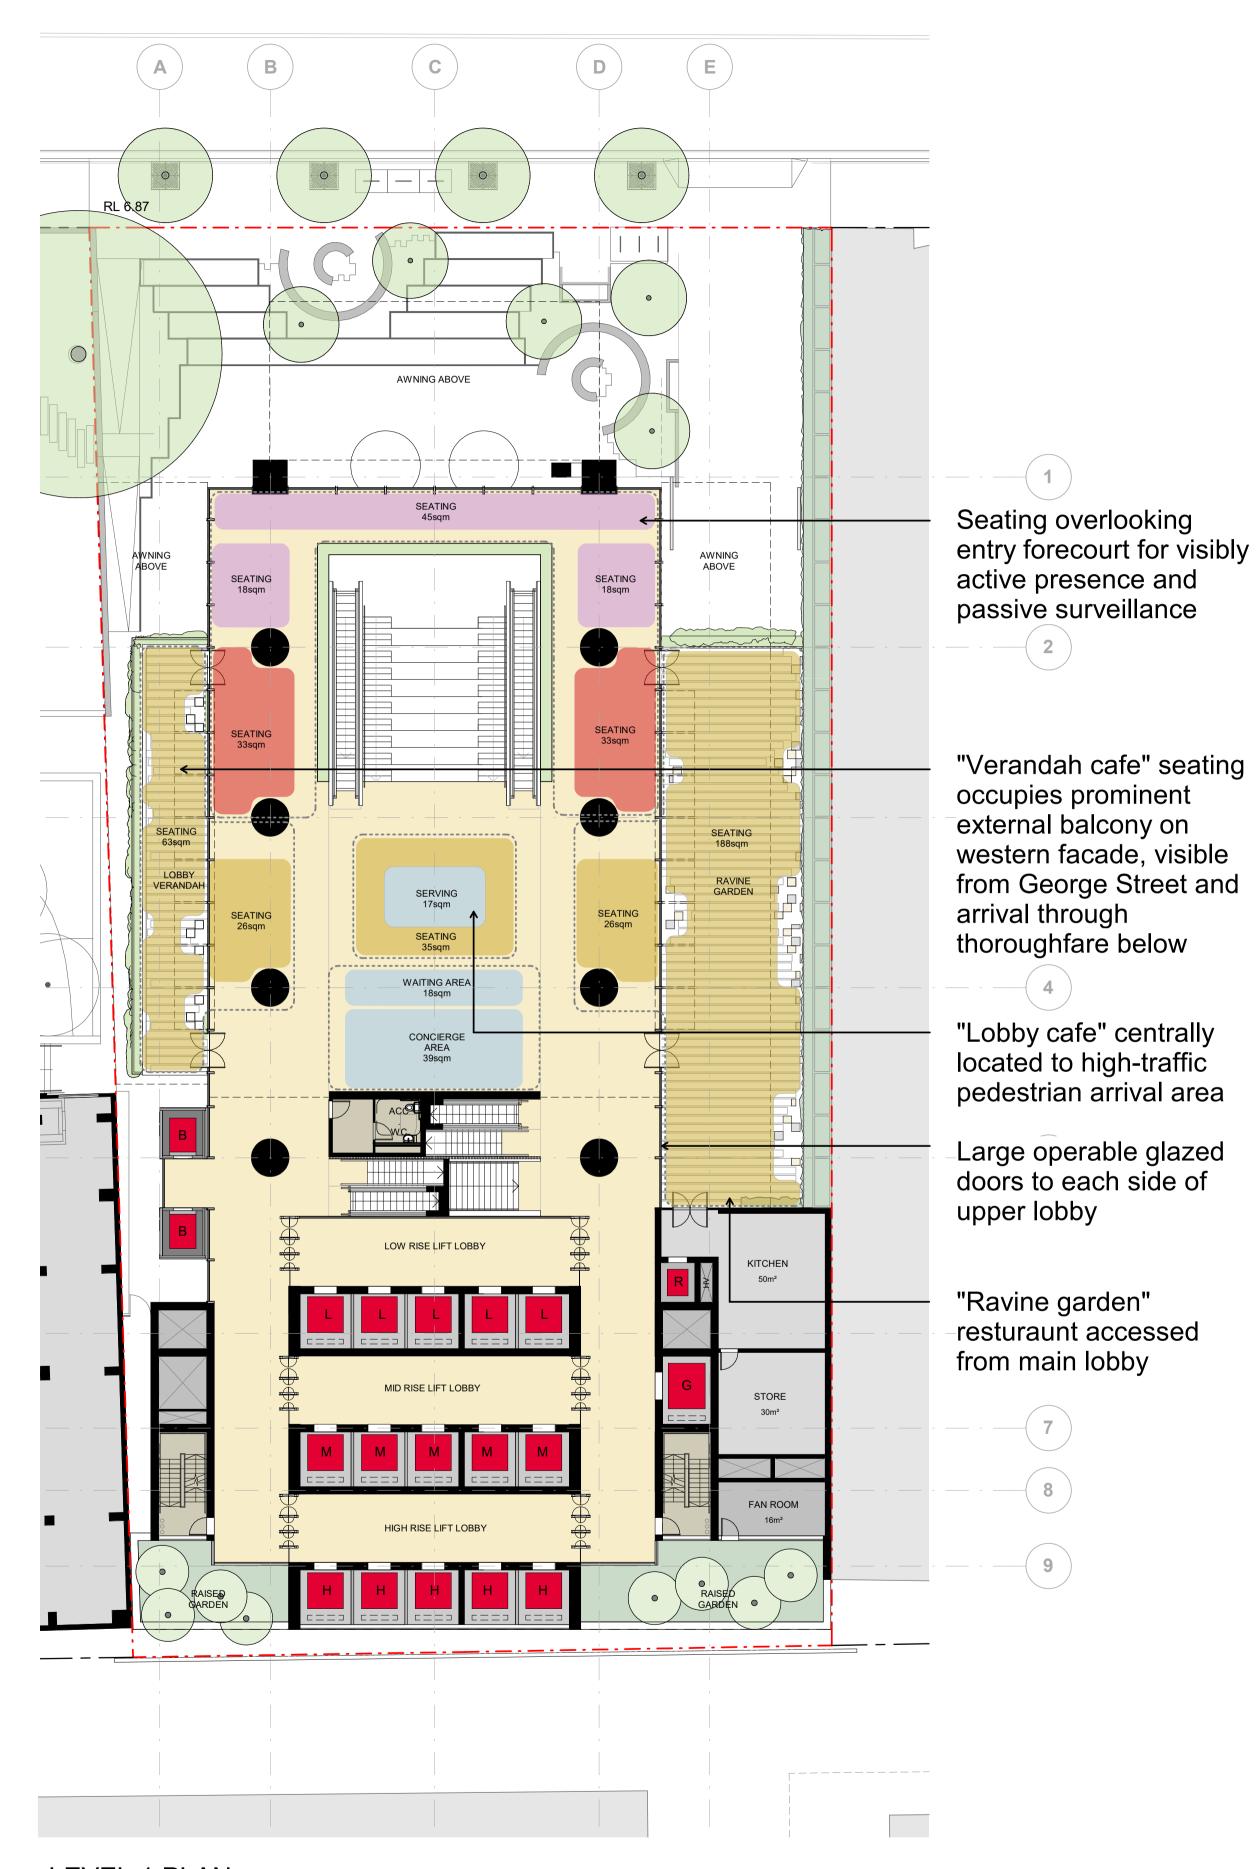

GROUND FLOOR PLAN Indicative Retail Layout 1:200

RETAIL SIGNAGE ZONE —

RL 6.73

RL/1∖90

1:9

FIRE PUMP ROOM 42m²

SEATING 40sqm

SEATING 39sqm

SEATING

MDF ROOM 1

BICYCLE PARKING 16 SPACES

DAS ROOM

RETAIL RETAIL RETAIL STORE 8m² STORE 8m²

SEATING

Seated dining area to

extend to north and

west of commercial

lobby, for visibility of

F&B precinct and

area

activation of arrival

Multiple hospitality

central dining area,

to high-volume

above

offerings sharing one

immediately adjacent

pedestrian movement

to and from the tower

Kitchens located to

rear of retail area to

and flexibility of front-

of-house hospitality

environment

(6)

(9)

maximise openess

LEVEL 1 PLAN

Indicative Retail Layout 1:200

91 George St Parramatta

Indicative Retail Layouts

The GPT Group

A 31.05.23 DA Issue
Rev Date Description

For Information Checked S12532 Plot Date

31/05/2023 6:21:53 PM

Melbourne VIC 3000 Australia T 03 8664 6200 F 03 8664 6300

email mel@batessmart.com.au

http://www.batessmart.com.au

DA21.01

Sydney 43 Brisbane Street email syd@batessmart.com.au http://www.batessmart.com.au

A

Bates Smart Architects Pty Ltd ABN 68 094 740 986