


**1** CAROLINE STREET ELEVATION  
- Scale 1:500

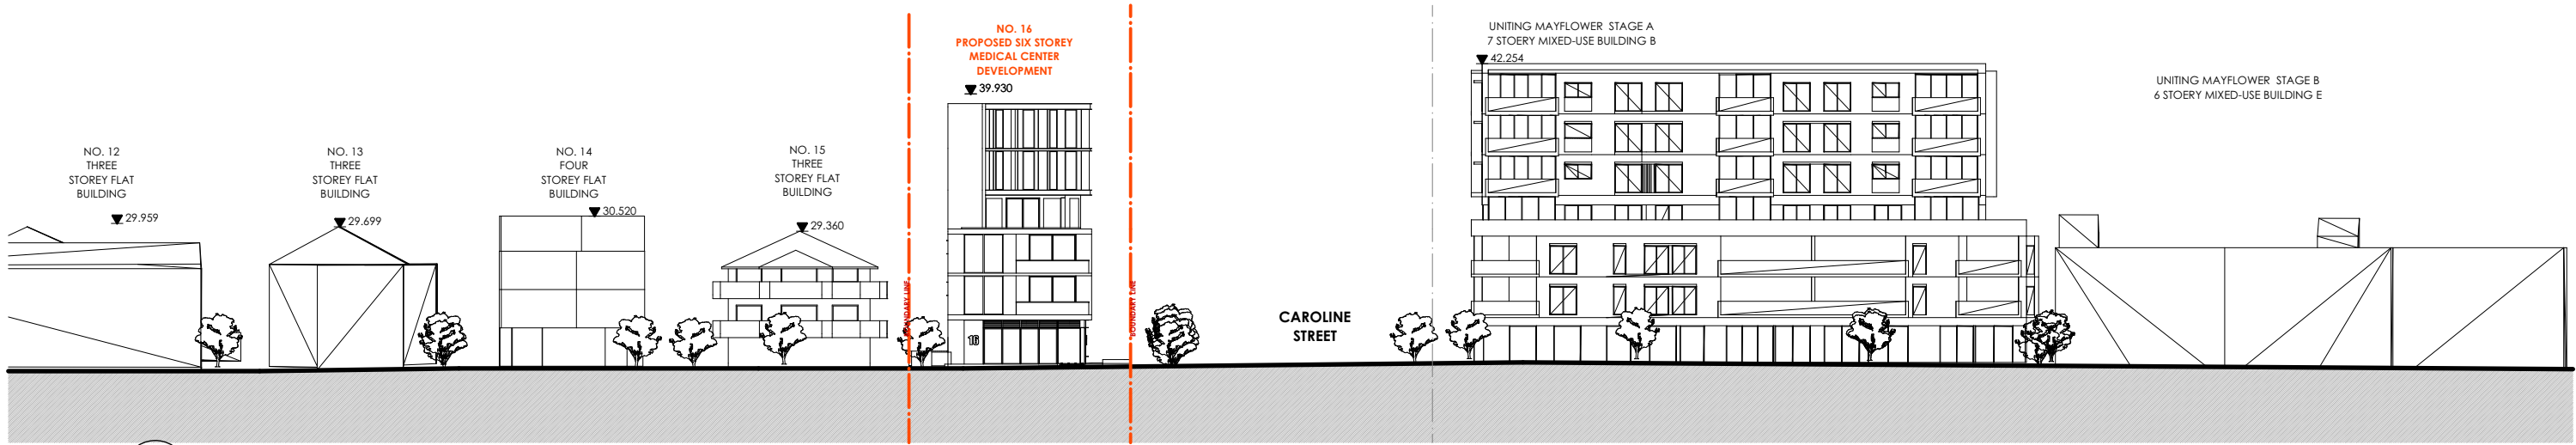

**2** PARK AVE STREET ELEVATION  
- Scale 1:500