




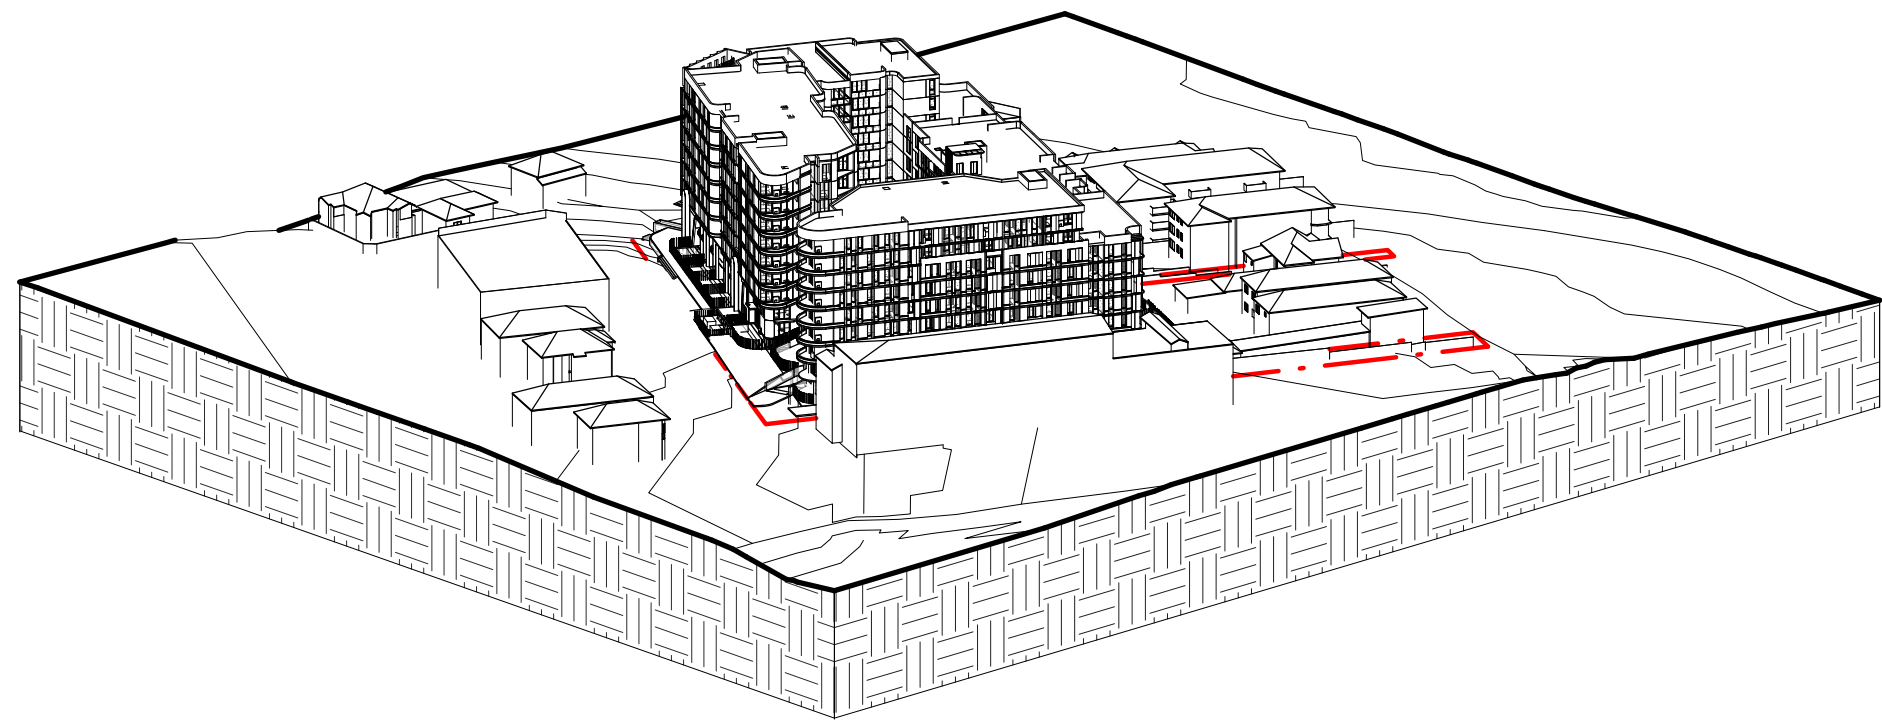


SUNEYE VIEW_21Jun0900

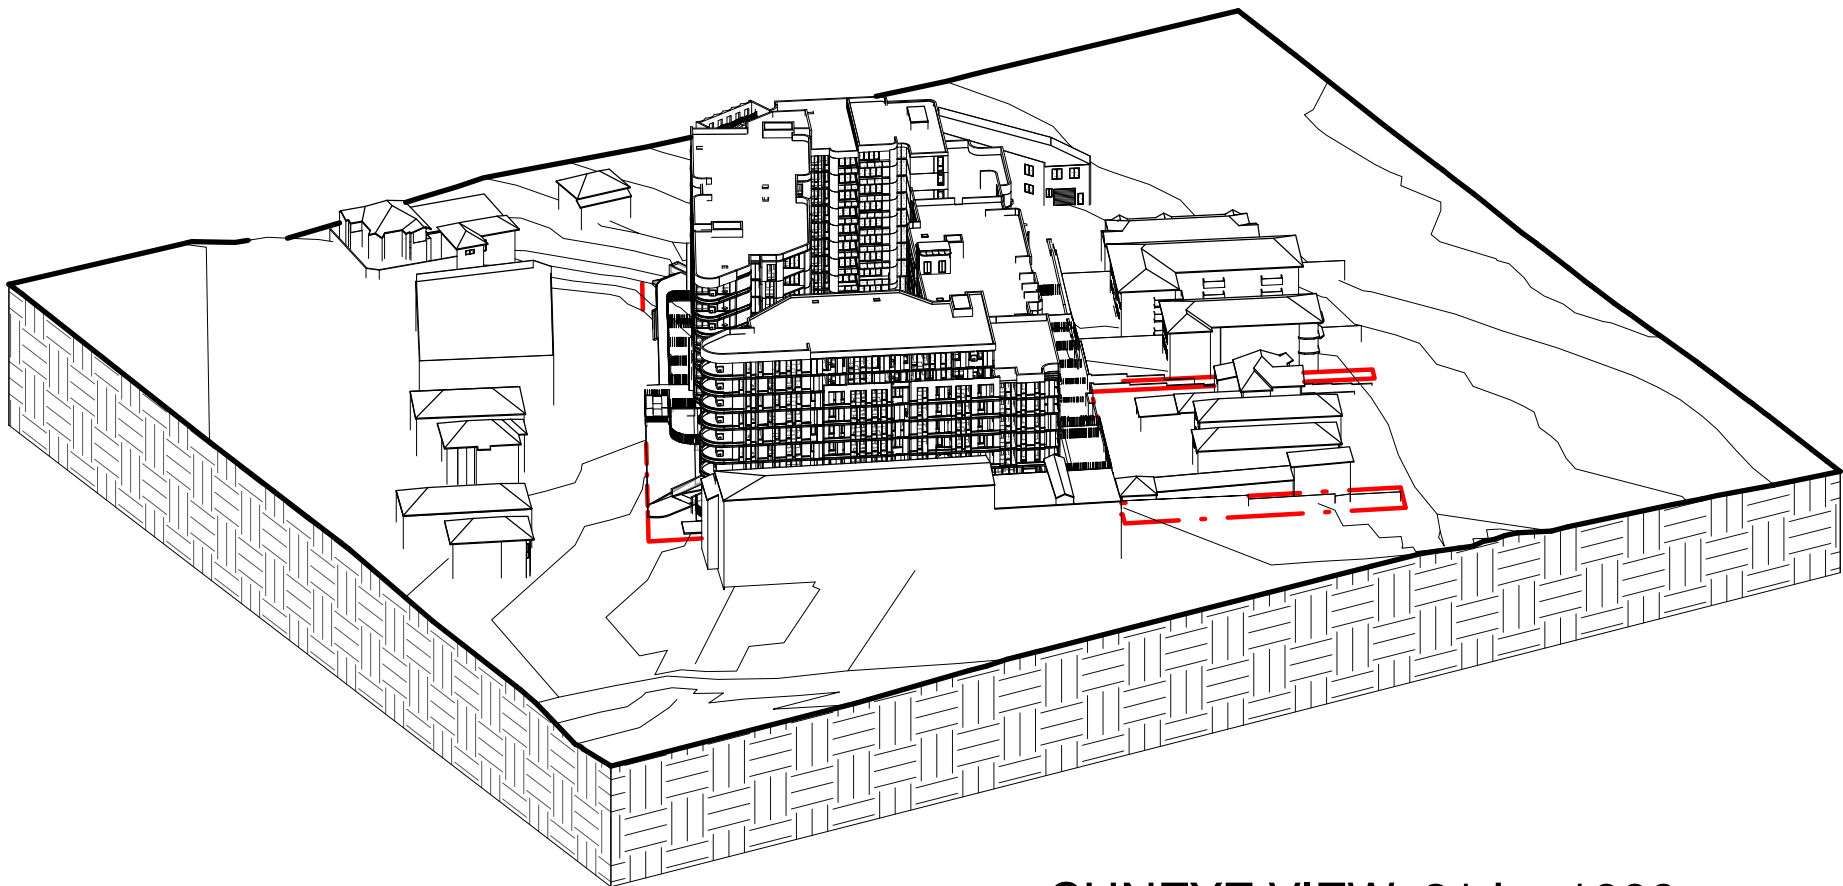


SUNEYE VIEW_21Jun1000

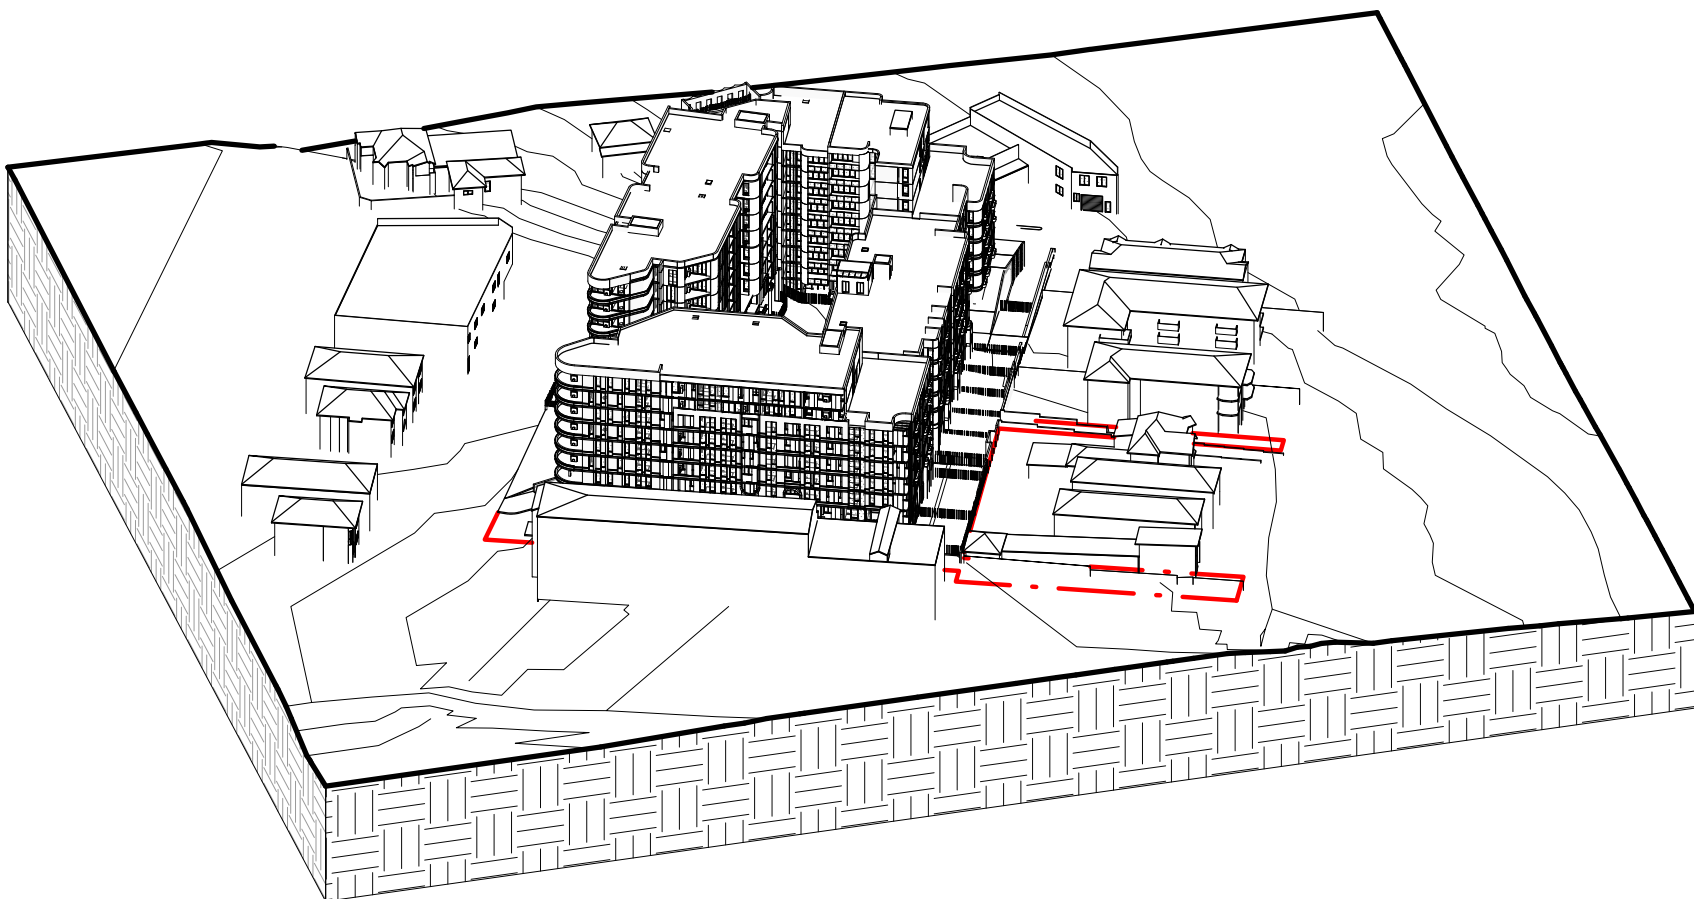


SUNEYE VIEW_21Jun1100

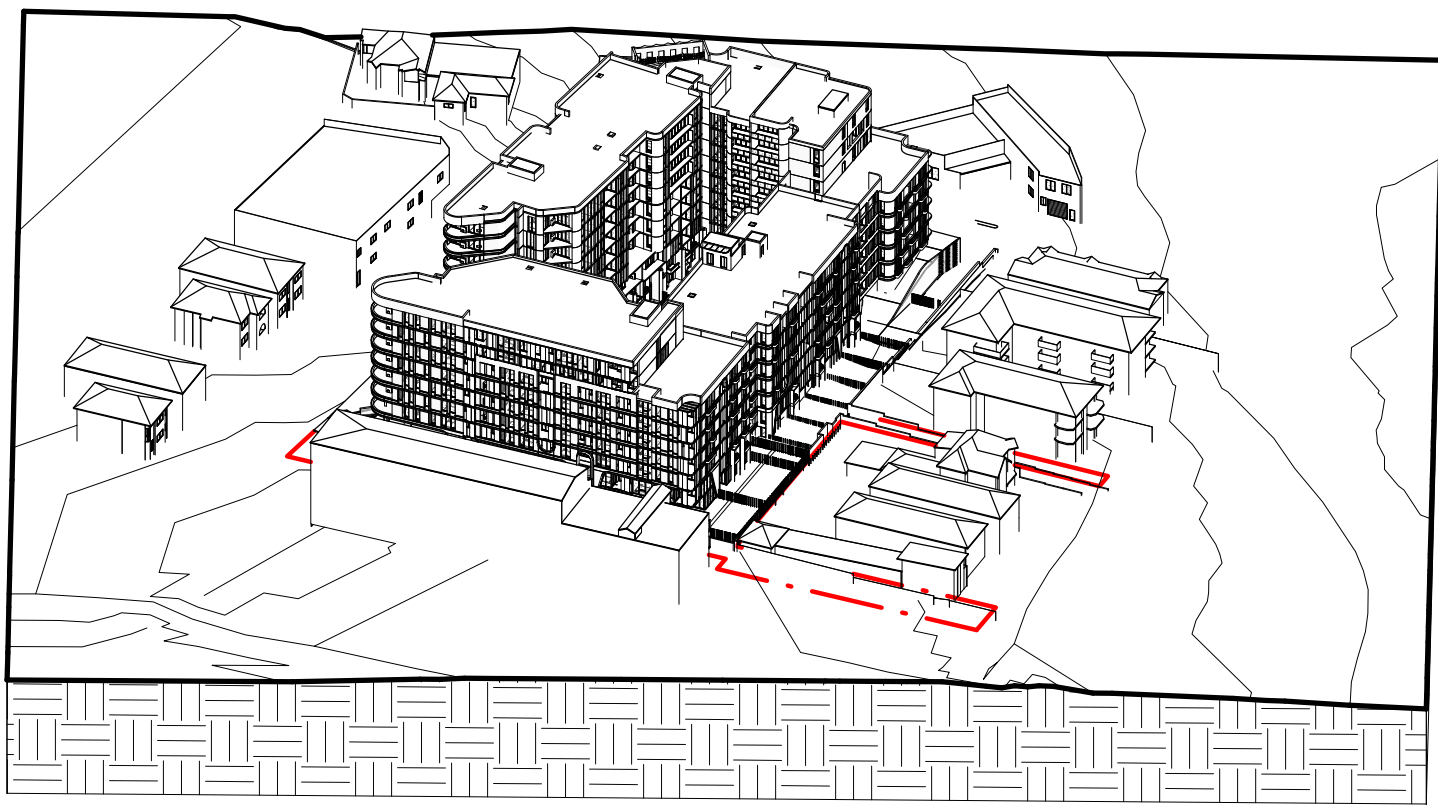


SUNEYE VIEW_21Jun1200

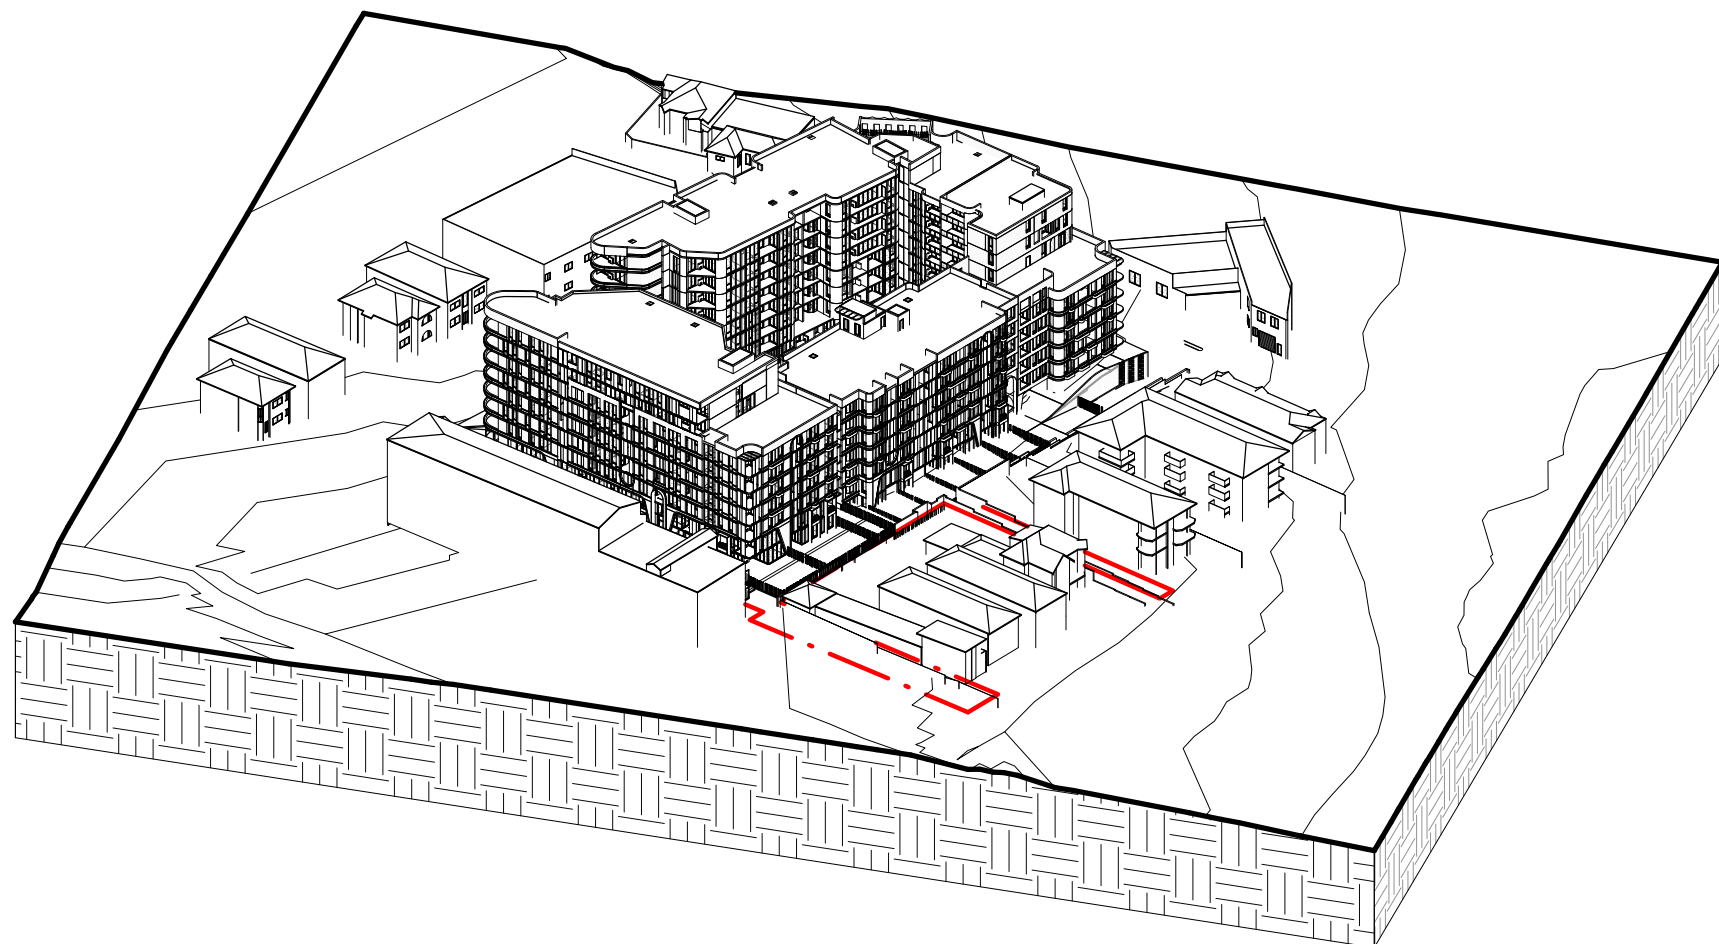

SUNEYE VIEW_21Jun1300

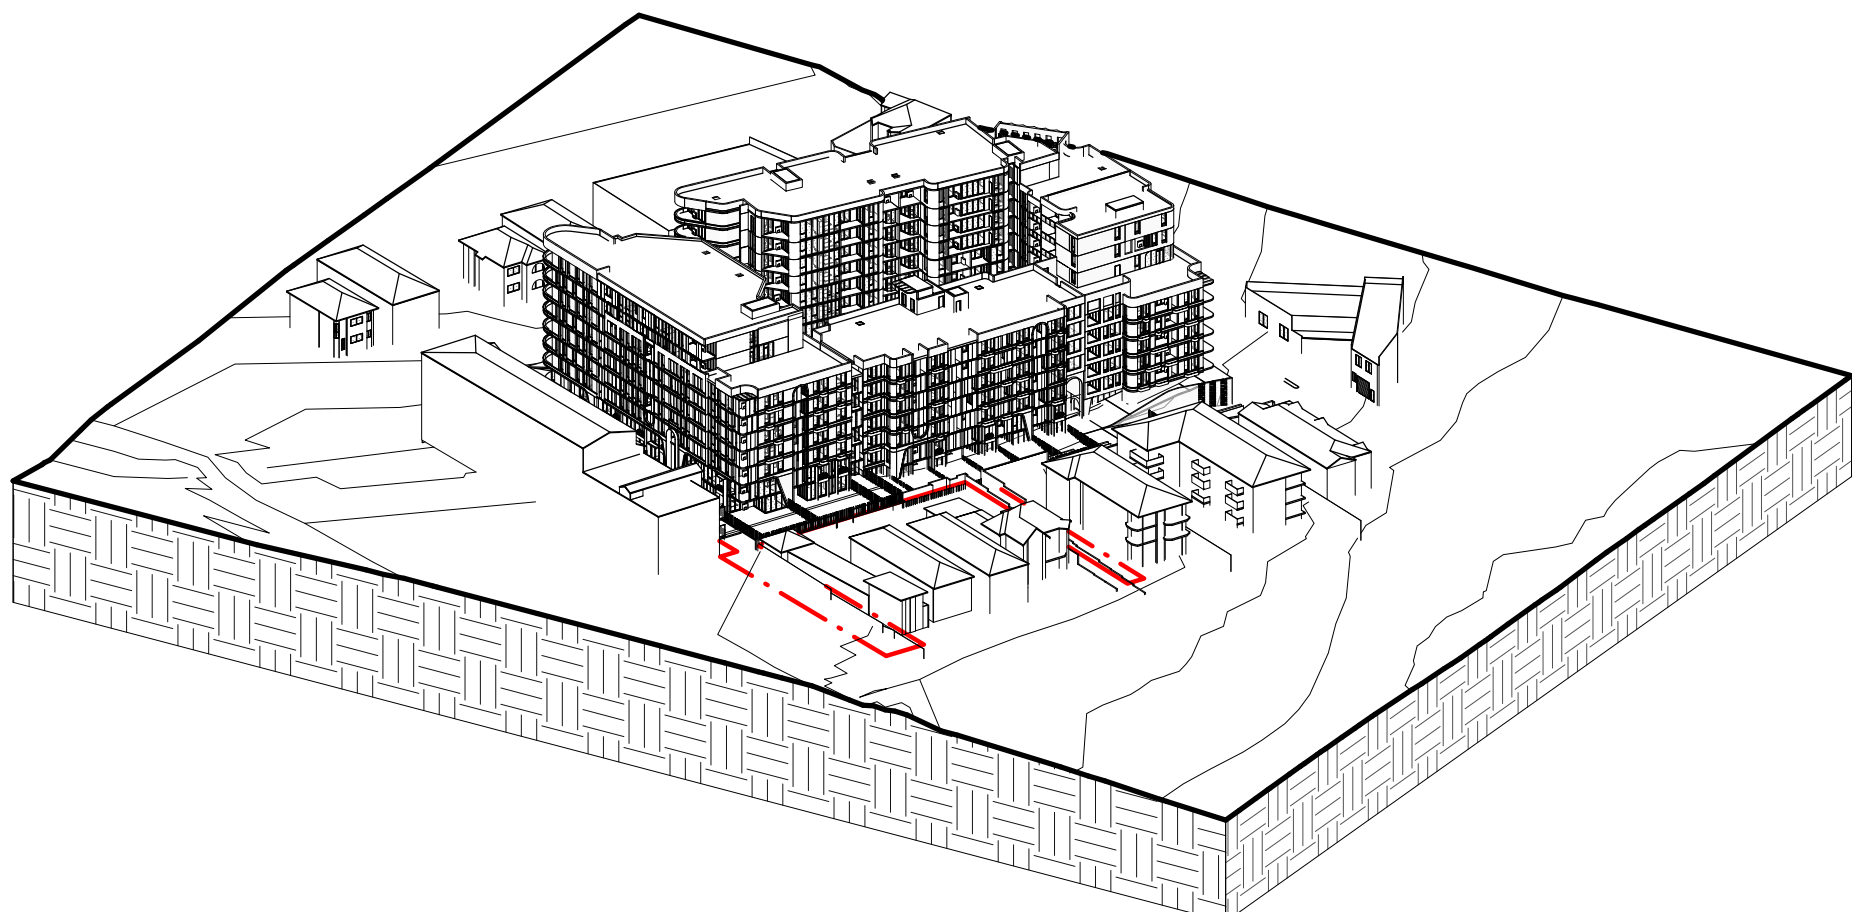

SUNEYE VIEW_21Jun1400

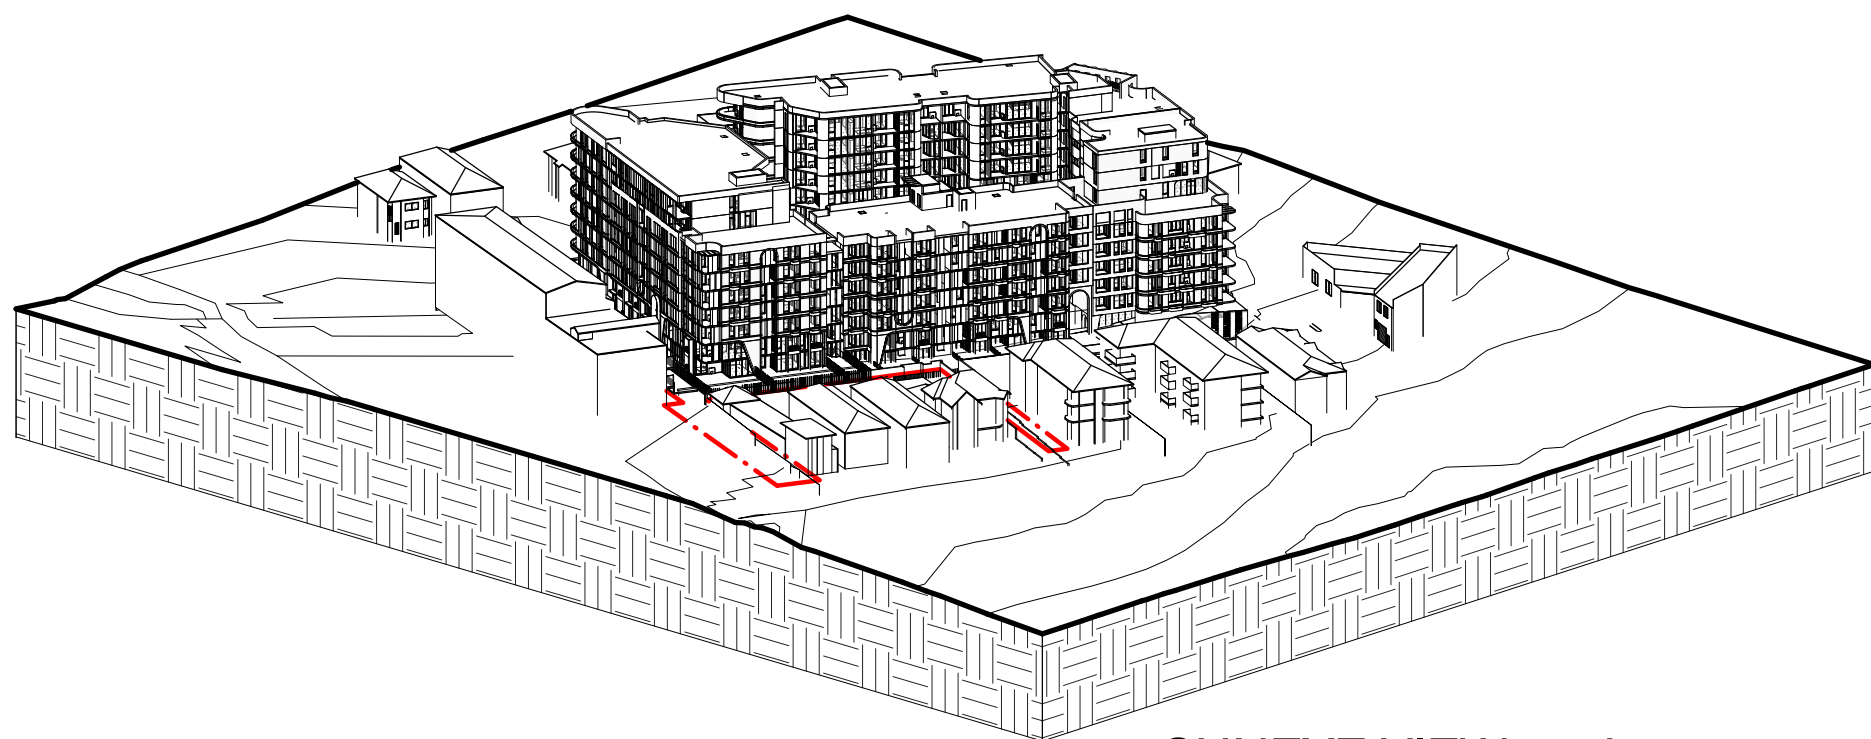

SUNEYE VIEW_21Jun1500

Rv	Amendment	By	Ck	Date
C	Issue for Council RFI	ZS	GC	29/04/2021
B	Issue for Coordination	ZS	GC	28/04/2021
A	Issue for Development Application	ZS	LG	13/11/2020

Key Plan:



Drawing Disclaimer
Do not scale from drawings.
Verify all dimensions on site before commencing work.
Copying or reproduction of this drawing is strictly prohibited without the consent of PTW Architects.

Note
PTW takes no responsibility for external building elements. Anything connected with any design, materials selection, construction or installation of any cladding, facade or external building element must be checked by and remains the responsibility of others, including suitably qualified experts as may be required.

Architect
PTW Architects
Level 11, 88 Phillip Street
Sydney NSW 2000 Australia
T +61 2 9232 5877
ptw.com.au

Peddle Thorp & Walker P/L
ABN 23 000 454 624
trading as PTW Architects

NSW Nominated Architects
S Parsons Architect No.6098
D Jones Architect No.4778



Project Project Number
2-6 CAVILL AVENUE
ASHFIELD

Status
DEVELOPMENT APPLICATION

Title
DA
SOLAR ACCESS DIAGRAMS (3D
AXO 'SUN EYE VIEWS')

Drawing Number
DA-509

Revision
C



SOLA_PLAN_June21_0900_proposed




SOLA_PLAN_June21_1000_proposed



SOLA_PLAN_June21_1100_proposed



SOLA_PLAN_June21_1200_proposed

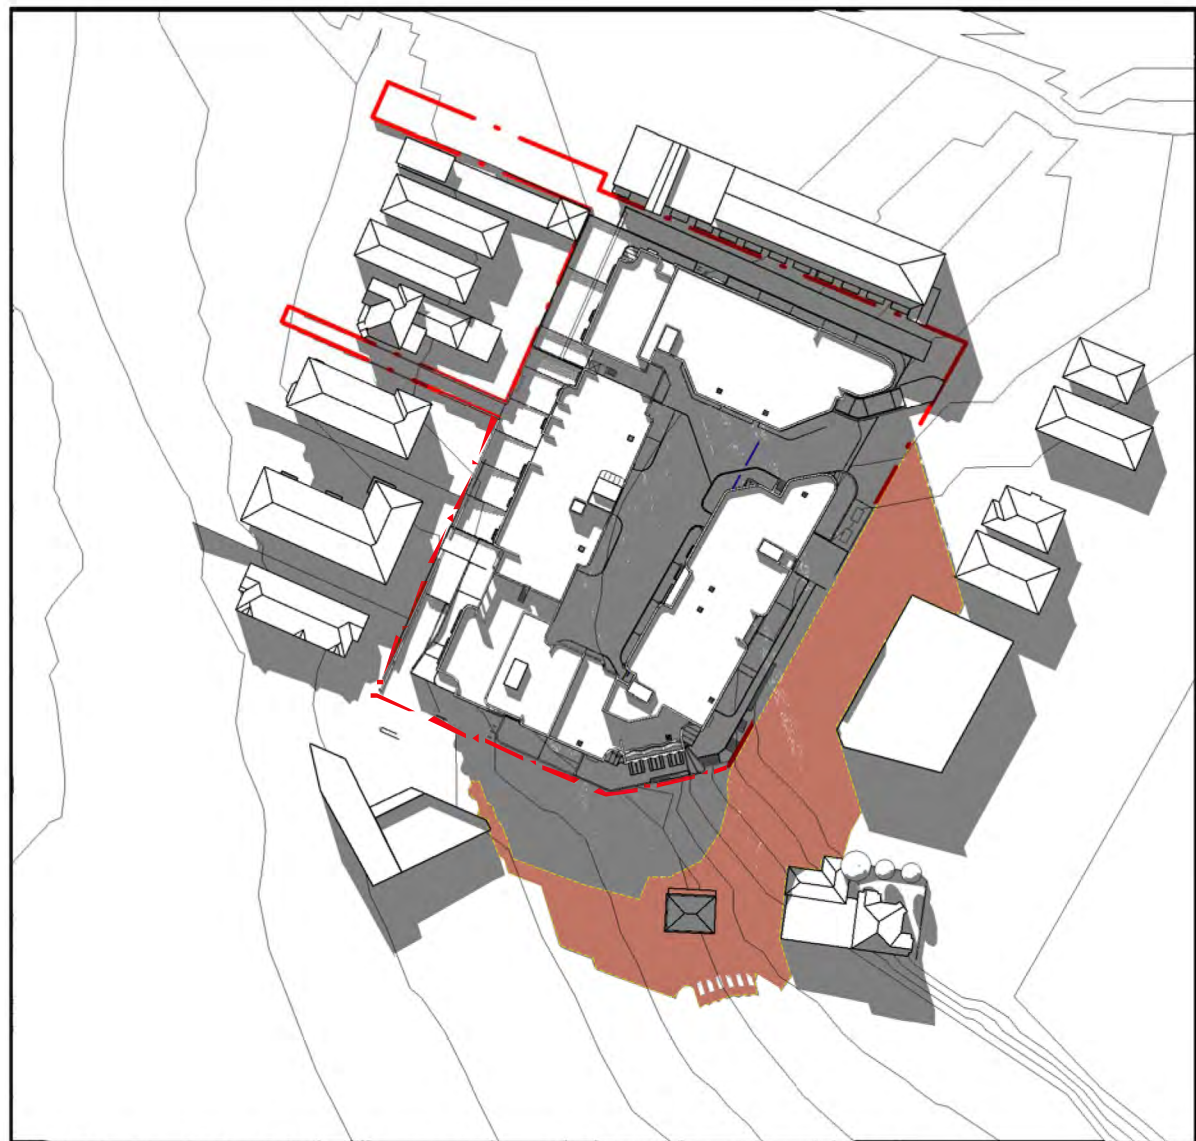

SOLA_PLAN_June21_1300_proposed



SOLA_PLAN_June21_1400_proposed



SOLA_PLAN_June21_1500_proposed

 Overshadow Increase

Rv	Amendment	By	Ck	Date
C	Issue for Council RFI	ZS	GC	29/04/2021
B	Issue for Information	ZS	GC	28/04/2021
A	Issue for Development Application	ZS	LG	13/11/2020

Key Plan:



Client

Drawing Disclaimer
Do not scale from drawings.
Verify all dimensions on site before commencing work.
Copying or reproduction of this drawing is strictly prohibited without the consent of PTW Architects.
Note
PTW takes no responsibility for external building elements. Anything connected with any design, materials selection, construction or installation of any cladding, facade or external building element must be checked by and remains the responsibility of others, including suitably qualified experts as may be required.

Architect
PTW Architects
Level 11, 88 Phillip Street
Sydney NSW 2000 Australia
T +61 2 9232 5877
ptw.com.au

Peddie Thorp & Walker P/L
ABN 23 000 454 624
trading as PTW Architects

NSW Nominated Architects
S Parsons Architect No.6098
D Jones Architect No.4778




Project Project Number
2-6 CAVILL AVENUE
ASHFIELD

Status
DEVELOPMENT APPLICATION


Title
DA DRAWINGS
SHADOW DIAGRAMS
(PLAN)_JUNE 21_PROPOSED
Drawing Number
DA-511
Revision
C




SOLA_PLAN_March21_0900_proposed

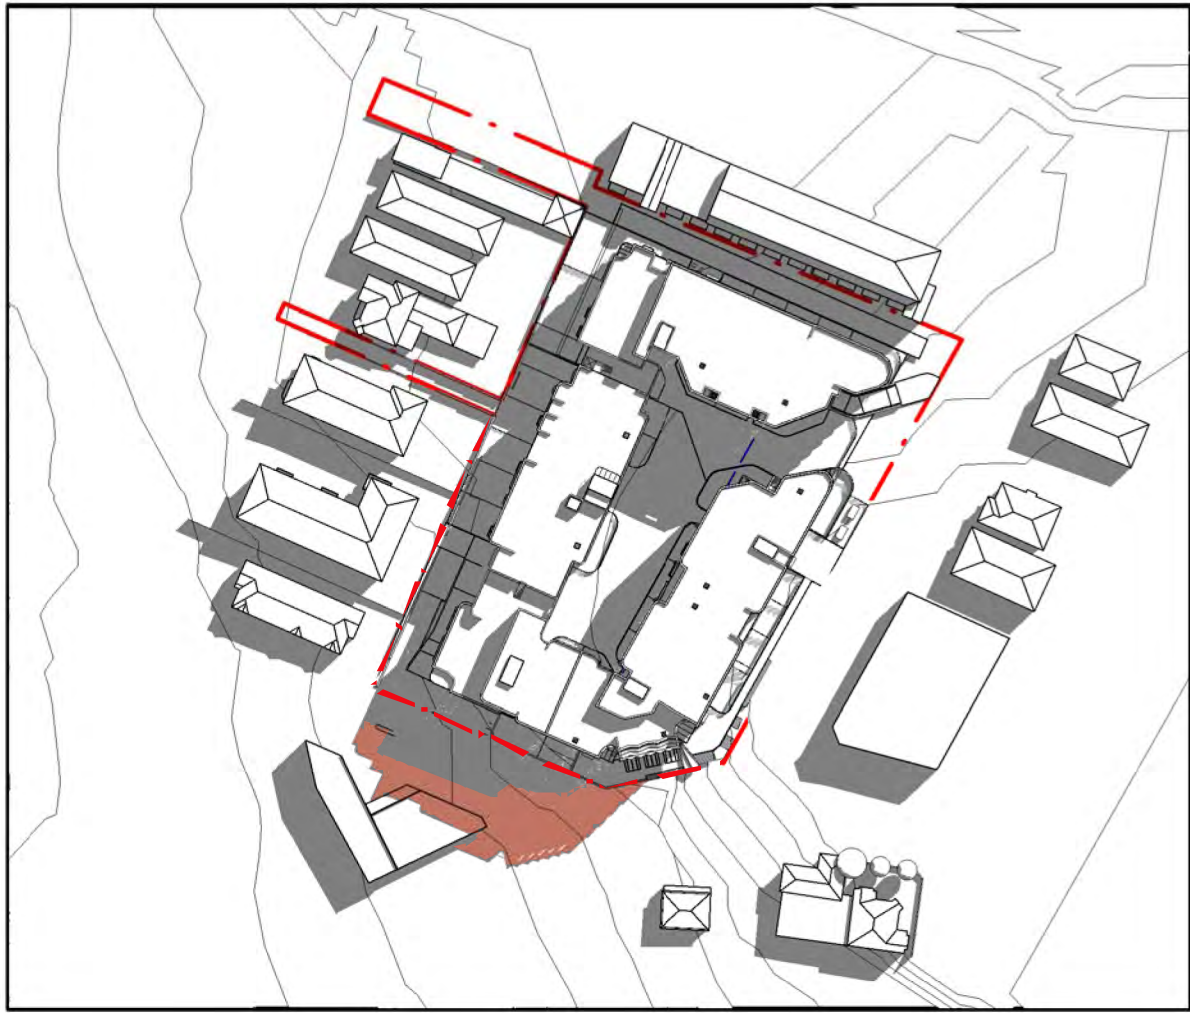


SOLA_PLAN_March21_1000_proposed

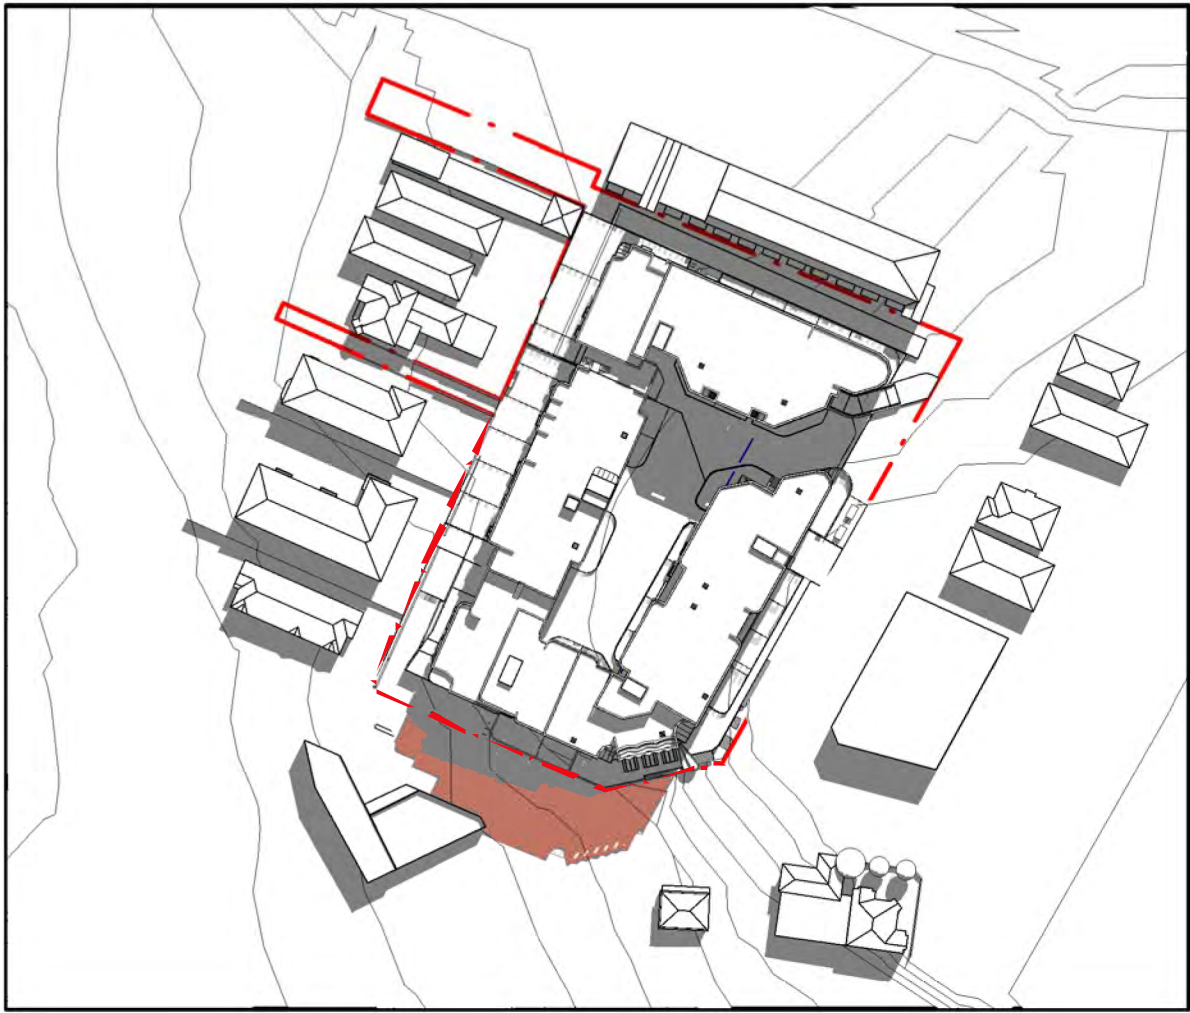


SOLA_PLAN_March21_1100_proposed

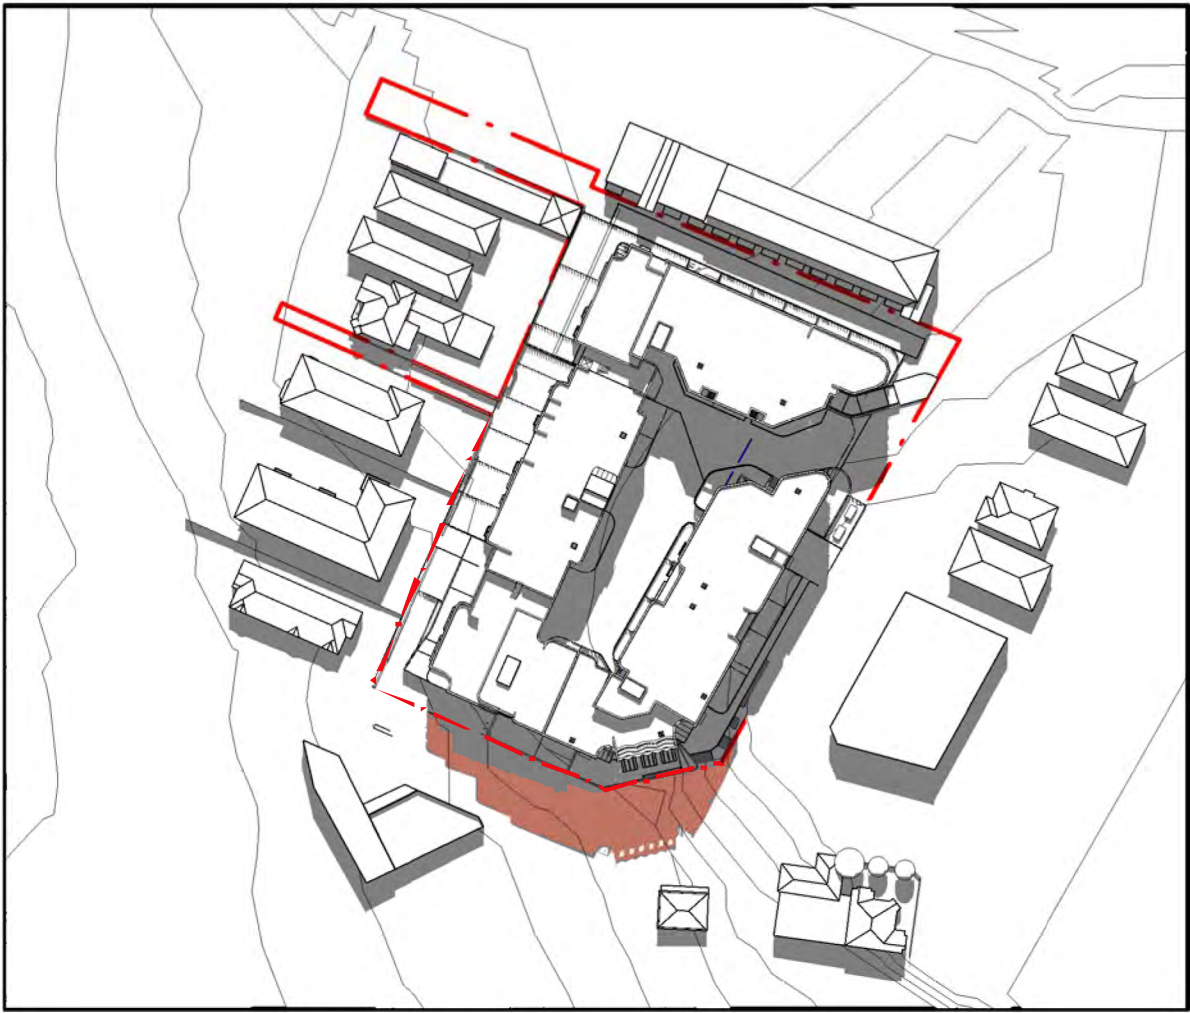


SOLA_PLAN_March21_1200_proposed

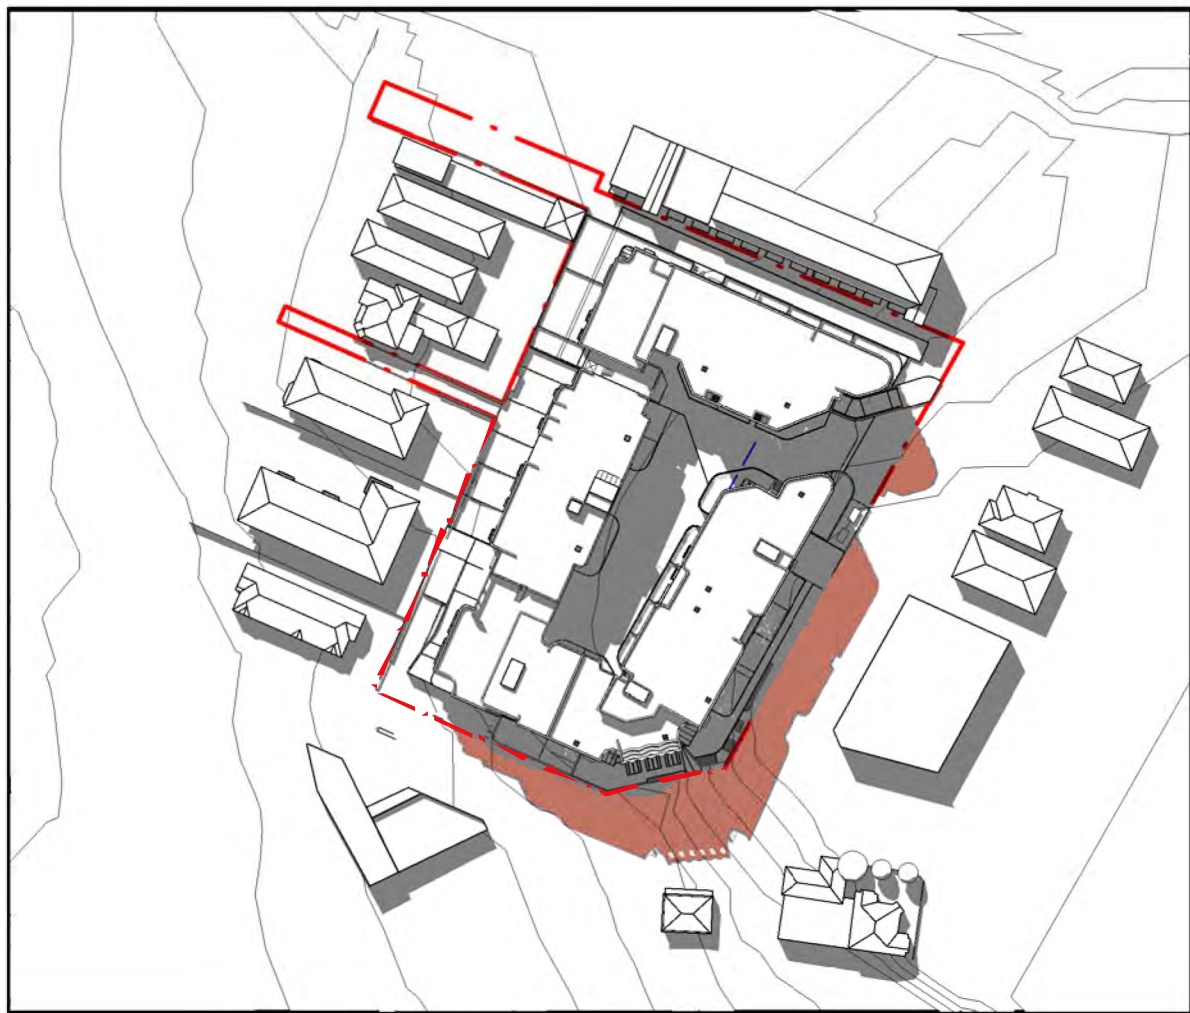

SOLA_PLAN_March21_1300_proposed

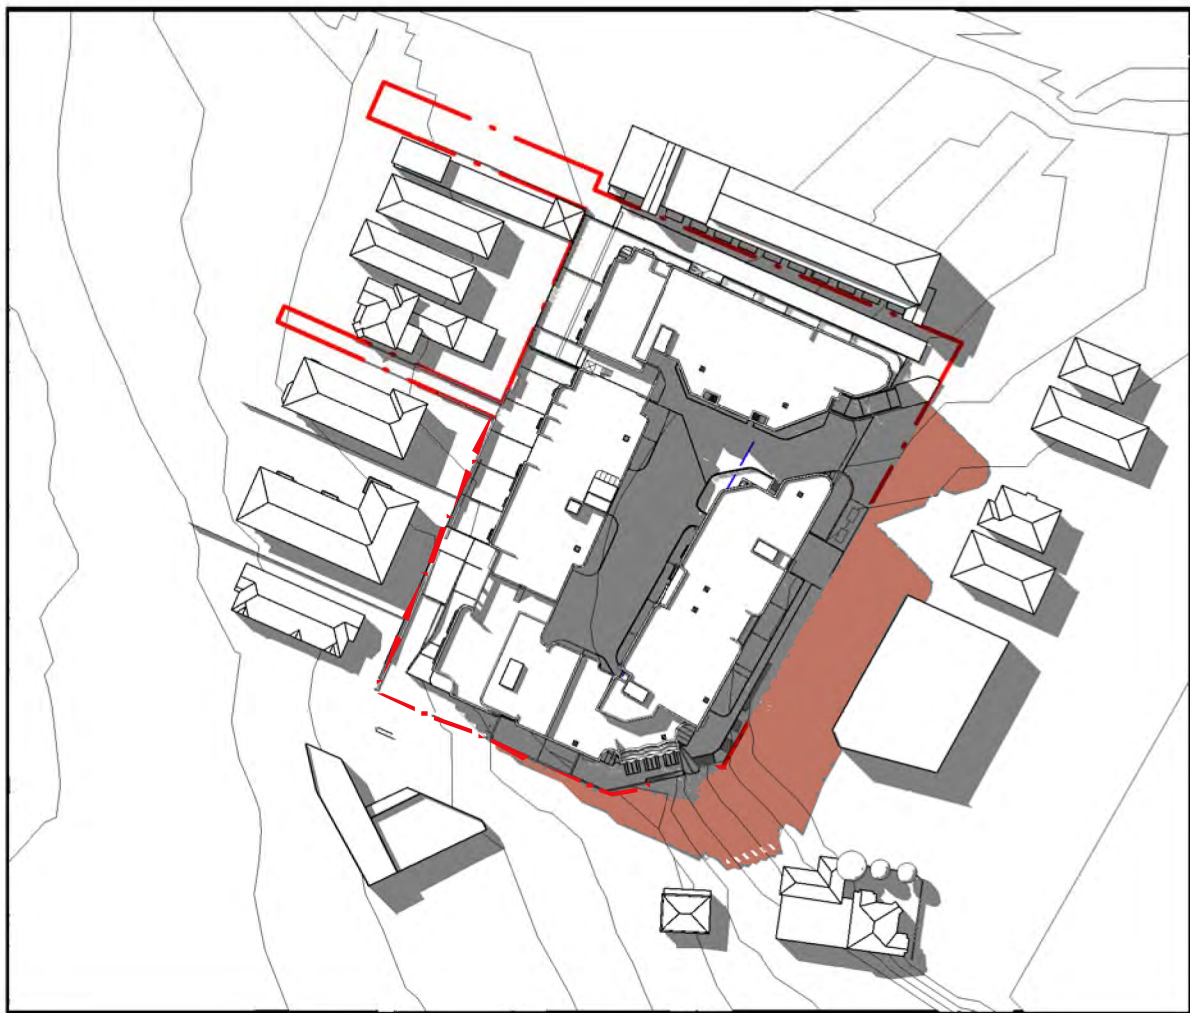

SOLA_PLAN_March21_1400_proposed

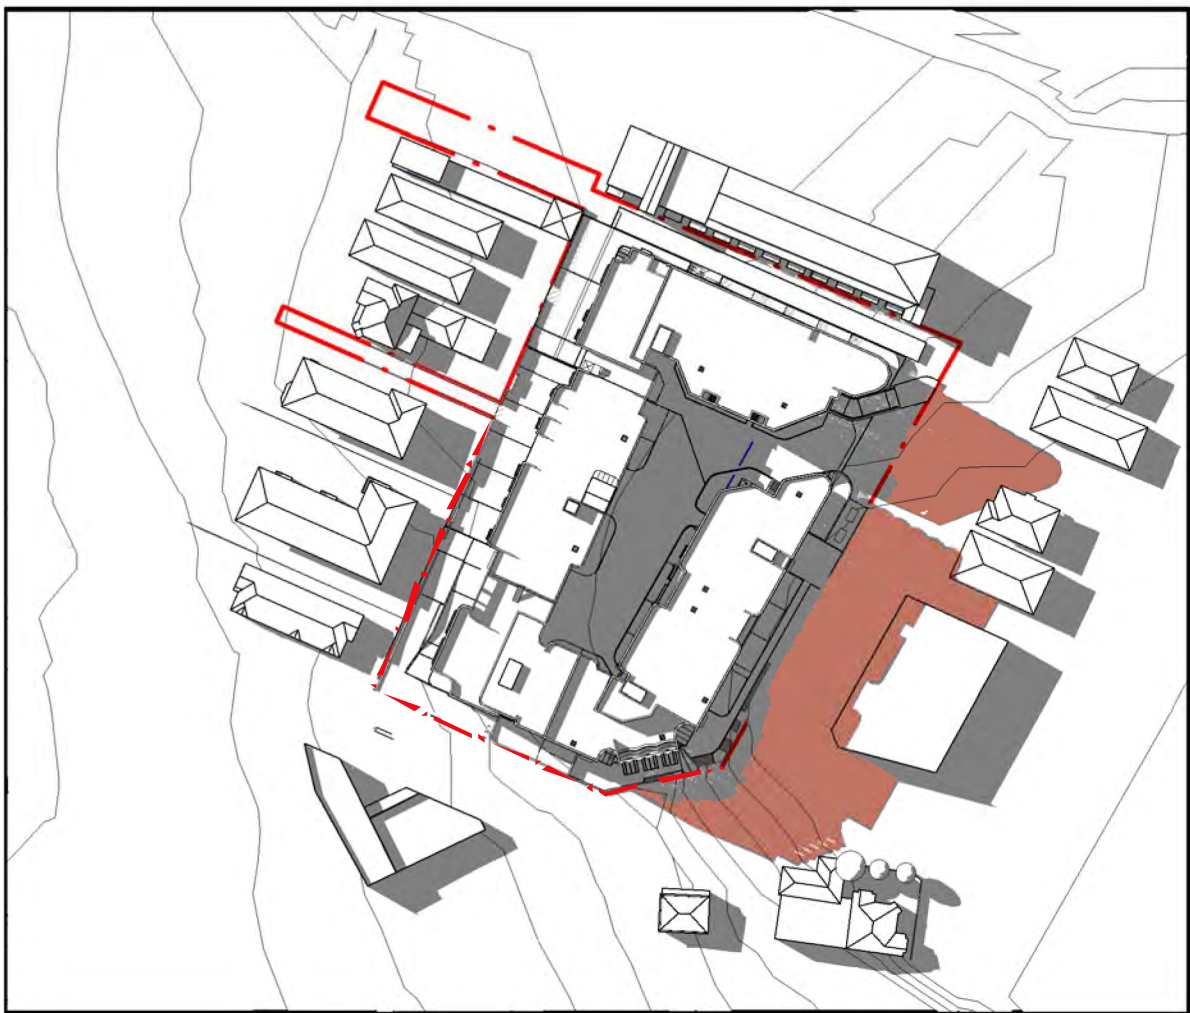

SOLA_PLAN_March21_1500_proposed

Overshadow Increase

Rv	Amendment	By	Ck	Date
C	Issue for Council RFI	ZS	GC	29/04/2021
B	Issue for Information	ZS	GC	28/04/2021
A	Issue for Development Application	ZS	LG	13/11/2020

Key Plan:

Client



Drawing Disclaimer
Do not scale from drawings.
Verify all dimensions on site before commencing work.
Copying or reproduction of this drawing is strictly prohibited without the consent of PTW Architects
Note
PTW takes no responsibility for external building elements. Anything connected with any design, materials selection, construction or installation of any cladding, facade or external building element must be checked by and remains the responsibility of others, including suitably qualified experts as may be required.

Architect
PTW Architects
Level 11, 88 Phillip Street
Sydney NSW 2000 Australia
T +61 2 9232 5877
ptw.com.au

Peddle Thorp & Walker P/L
ABN 23 000 454 624
trading as PTW Architects


NSW Nominated Architects
S Parsons Architect No.6098
D Jones Architect No.4778




Project Project Number
2-6 CAVILL AVENUE
ASHFIELD

Status


Title
DA DRAWINGS
SHADOW DIAGRAMS
(PLAN)_MARCH 21_PROPOSED
Drawing Number
DA-513
Revision
C

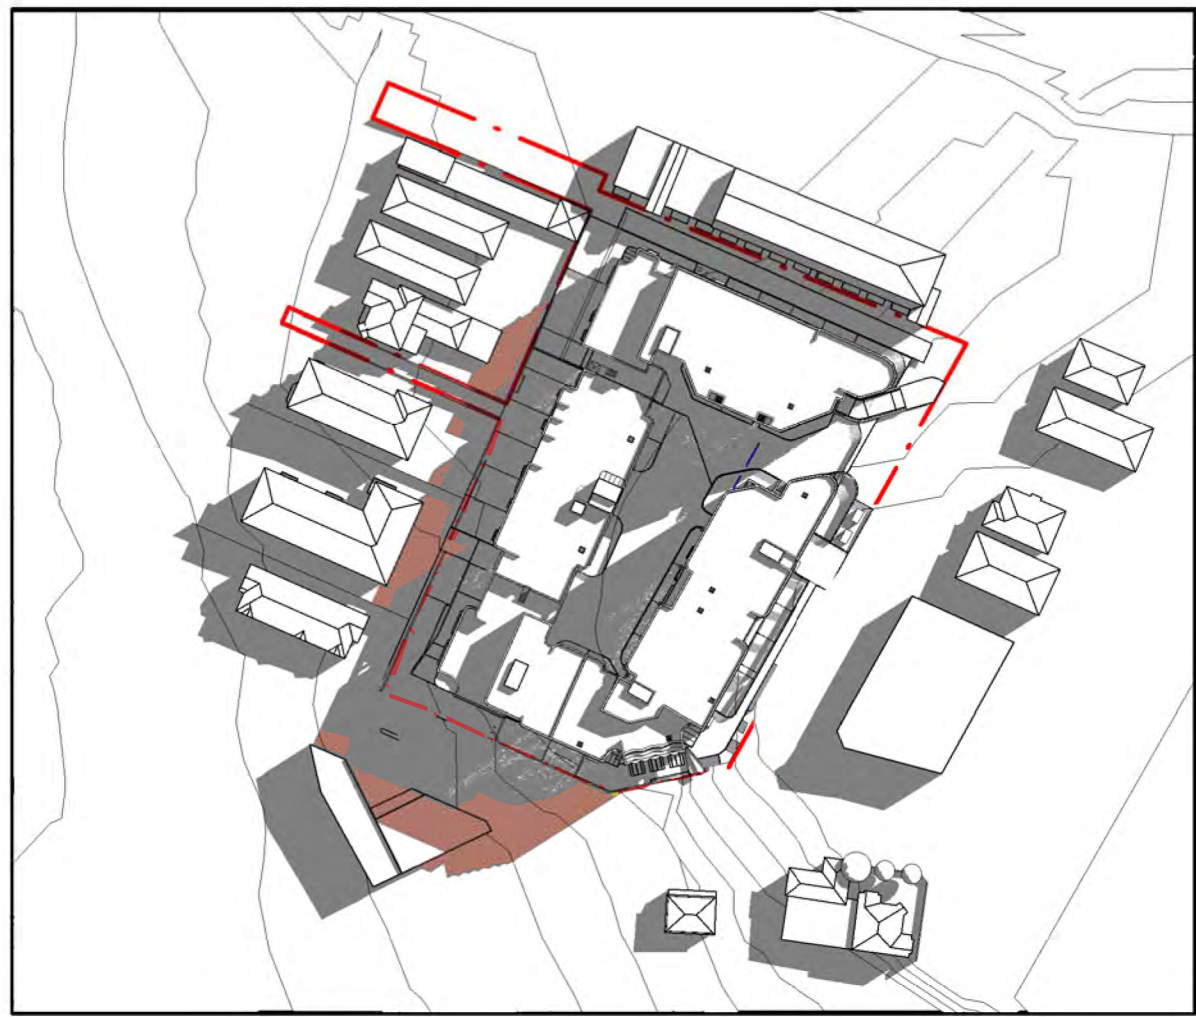


SOLA_PLAN_September21_0900_proposed

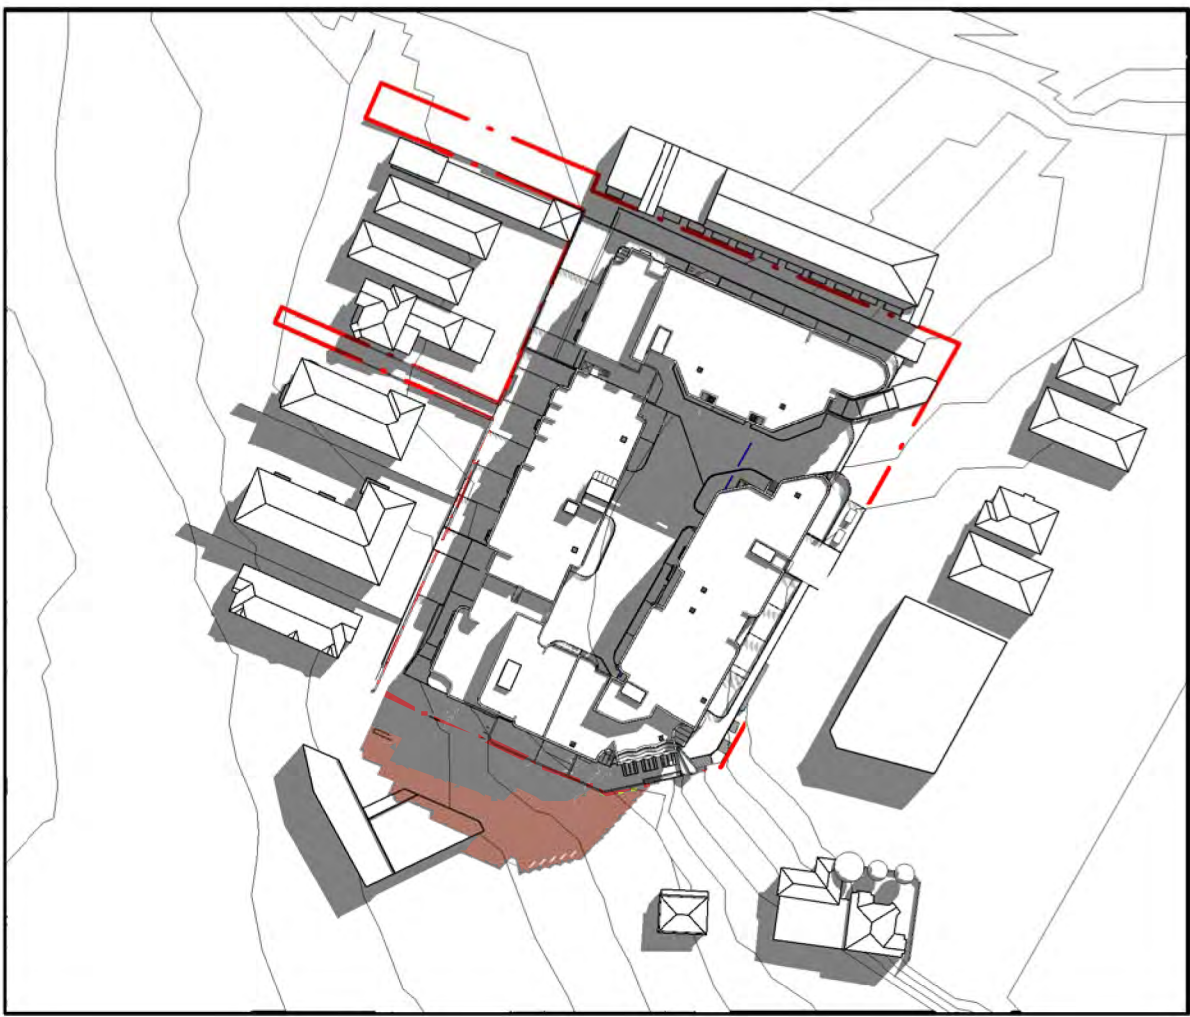


SOLA_PLAN_September21_1000_proposed

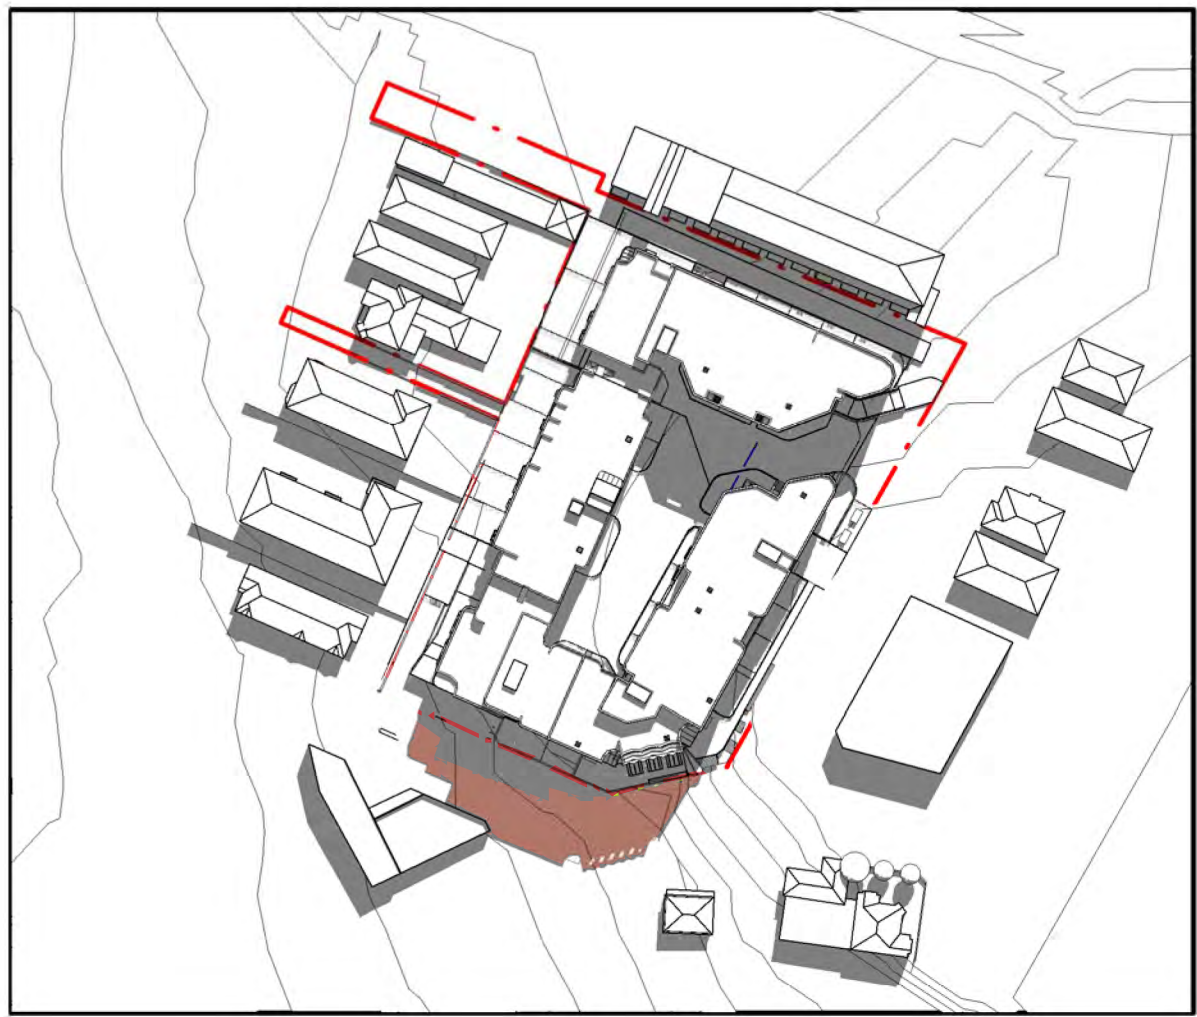


SOLA_PLAN_September21_1100_proposed

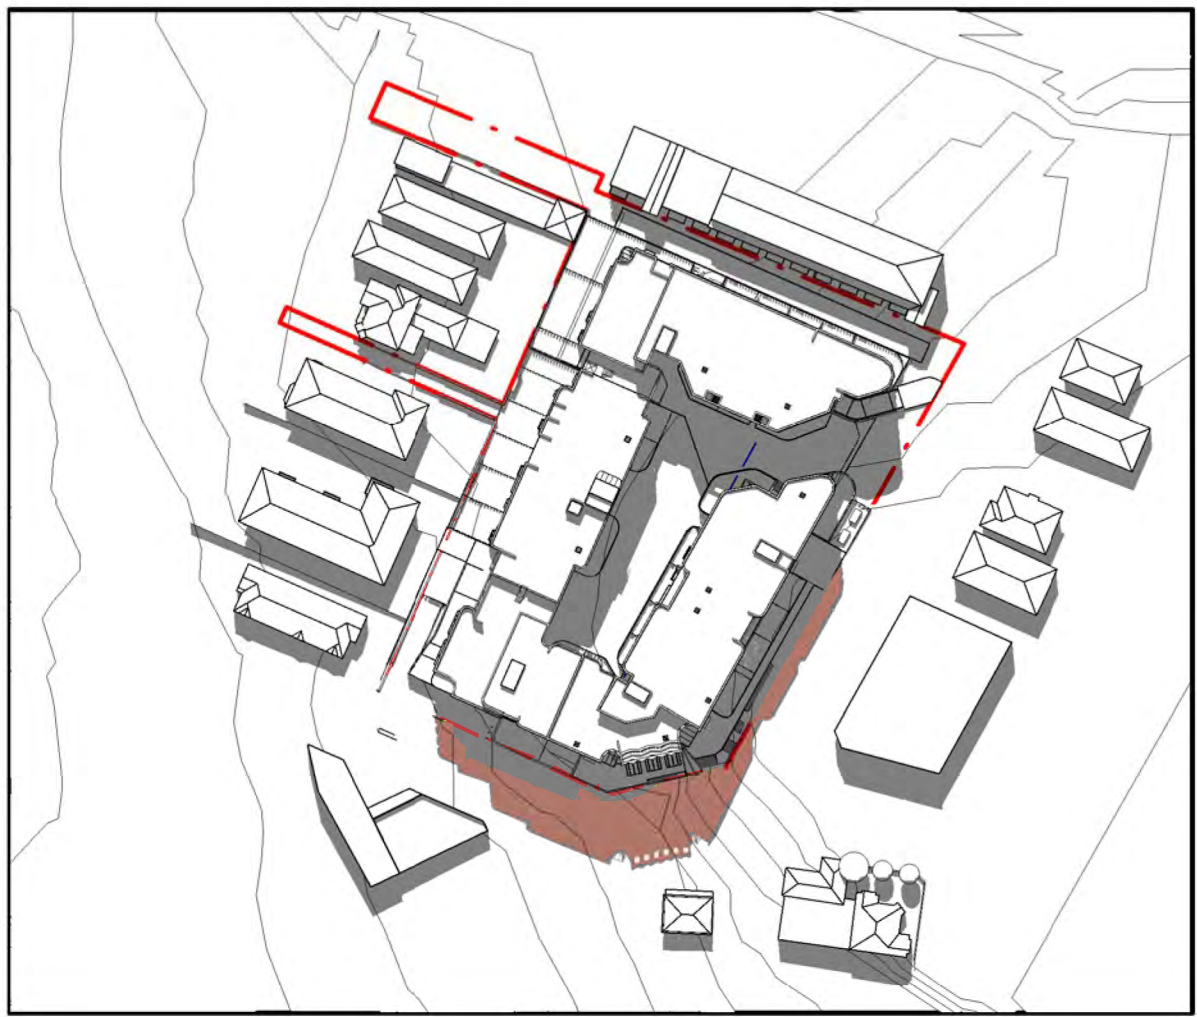


SOLA_PLAN_September21_1200_proposed

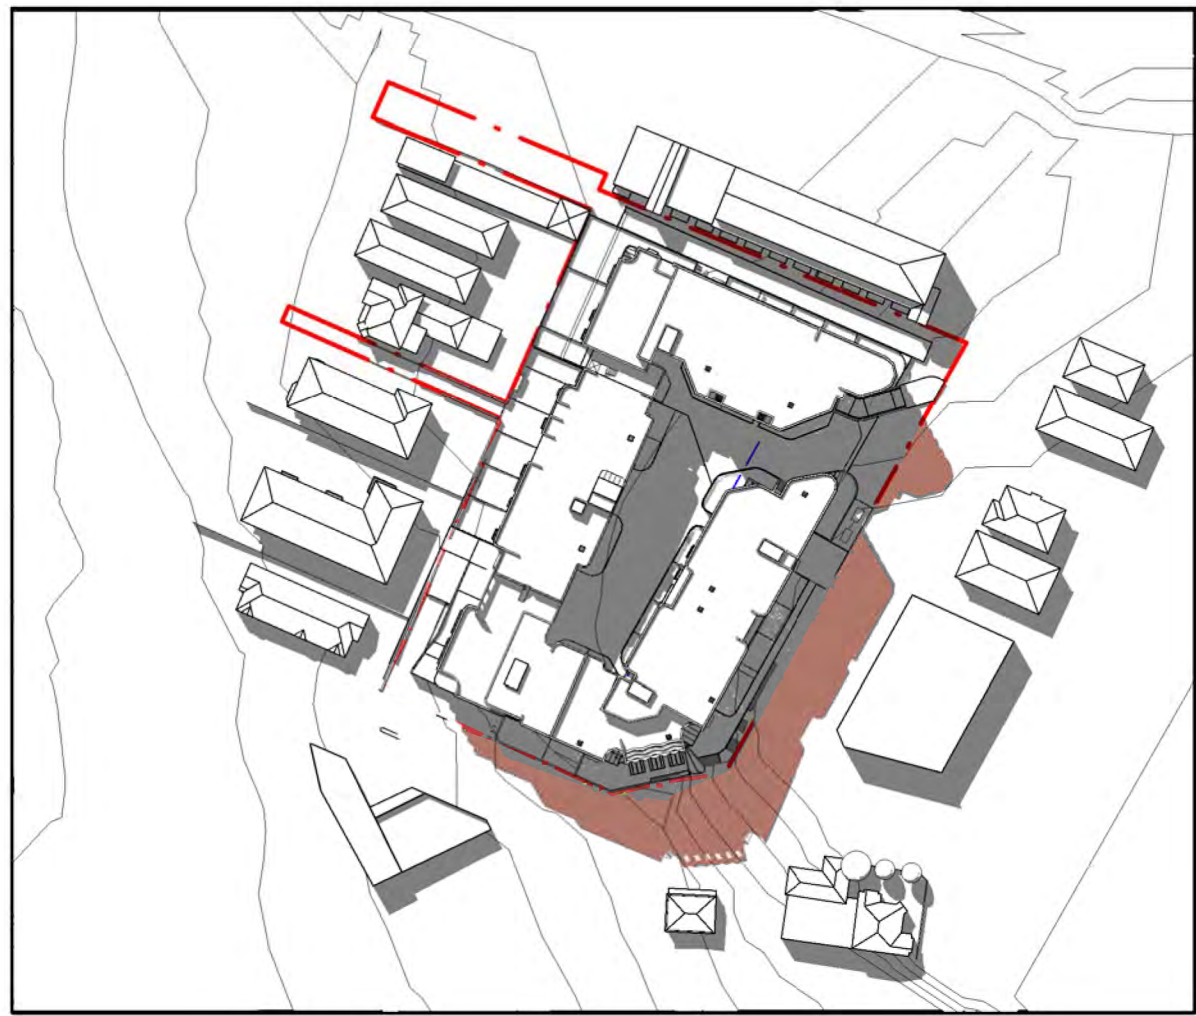

SOLA_PLAN_September21_1300_proposed

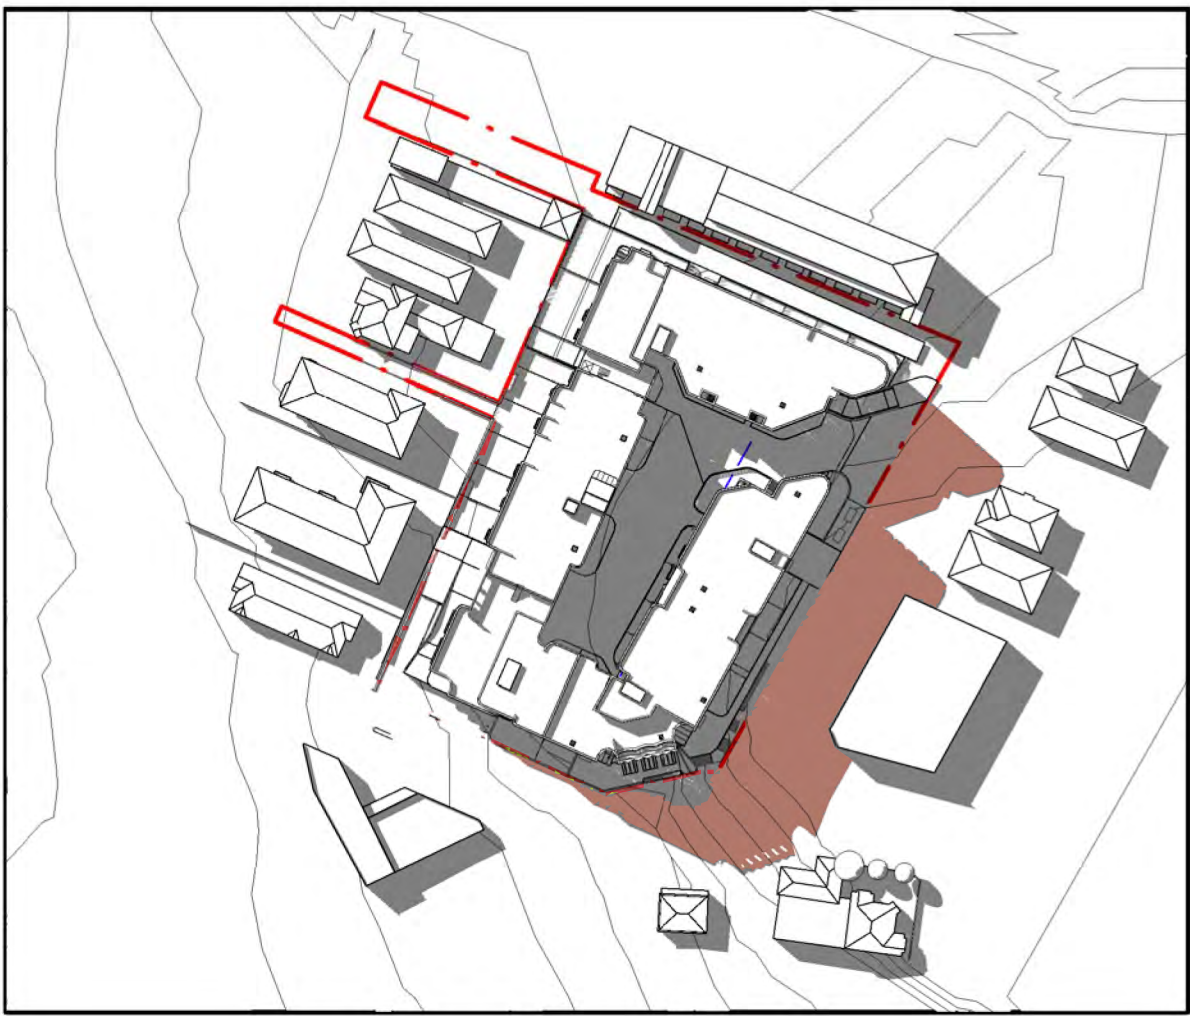

SOLA_PLAN_September21_1400_proposed

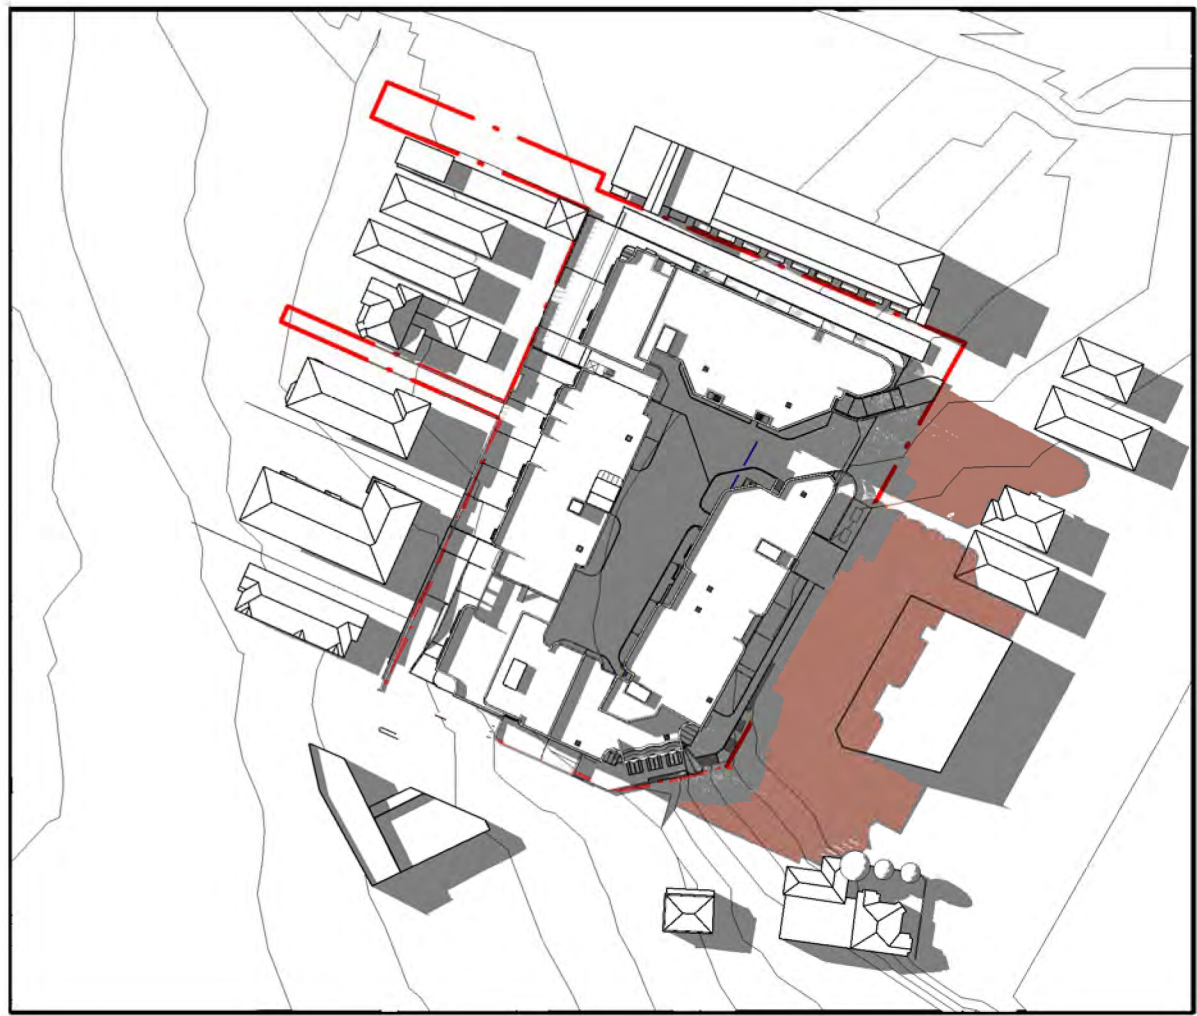

SOLA_PLAN_September21_1500_proposed

Overshadow Increase

Rv	Amendment	By	Ck	Date
C	Issue for Council RFI	ZS	GC	29/04/2021
B	Issue for Information	ZS	GC	28/04/2021
A	Issue for Development Application	ZS	LG	13/11/2020

Key Plan:

Client



Drawing Disclaimer
Do not scale from drawings.
Verify all dimensions on site before commencing work.
Copying or reproduction of this drawing is strictly prohibited without the consent of PTW Architects
Note
PTW takes no responsibility for external building elements. Anything connected with any design, materials selection, construction or installation of any cladding, facade or external building element must be checked by and remains the responsibility of others, including suitably qualified experts as may be required.

Architect
PTW Architects
Level 11, 88 Phillip Street
Sydney NSW 2000 Australia
T +61 2 9232 5877
ptw.com.au
Peddle Thorp & Walker P/L
ABN 23 000 454 624
trading as PTW Architects
NSW Nominated Architects
S Parsons Architect No.0098
D Jones Architect No.4778



Project Project Number
**2-6 CAVILL AVENUE
ASHFIELD**
Status

Title
DA DRAWINGS
**SHADOW DIAGRAMS
(PLAN)_SEPTEMBER
21_PROPOSED
DA-515**
Revision
C