

Rev Date

0 500 1000

1:50 @A1

28 2021.03.05 FOR INFORMATION

30 2021.03.09 DA ISSUE
31 2021.03.12 FOR INFORMATION
32 2021.03.18 DA ISSUE

33 2021.06.10 FOR INFORMATION 34 2021.06.23 FOR COORDINATION 37 2021.08.26 DA ISSUE

In accepting and utilising this document the recipient agrees that SJB Architecture (NSW) Pty. Ltd. ACN 081 094 724 T/A SJB Architects, retain all

Architecture (NSW) Pty. Ltd. ACN 081 094 7/24 1/A SJB Architects, retain all common law, statutory law and other rights including copyright and intellectual property rights. The recipient agrees not to use this document for any purpose other than its intended use; to waive all claims against SJB Architects resulting from unauthorised changes; or to reuse the document on other projects without prior written consent from SJB Architects. Under no circumstances shall transfer of this document be deemed a sale. SJB Architects makes no warranties of fitness for any purpose. The Builder/Contractor shall verify job dimensions prior to any work commencing. Use figured dimensions only. Do not scale drawings.

Nominated Architects: Adam Haddow-7188 | John Pradel-7004

not scale drawings.



BATA PAGEWOOD - LOT E Drawing Name FACADE DETAIL


for design development and/or construction purposes after the grant of development consent. Sheet Size 2021.08.26 1:50 Chk. Checker Author Drawing No. DA-0710

RETAIL

SJB Architects L2, 490 Crown St Surry Hills NSW Revision 2010 Australia T 61 2 9380 9911 www.sjb.com.au

Minor changes to form and configuration may be required when drawings are subsequently prepared



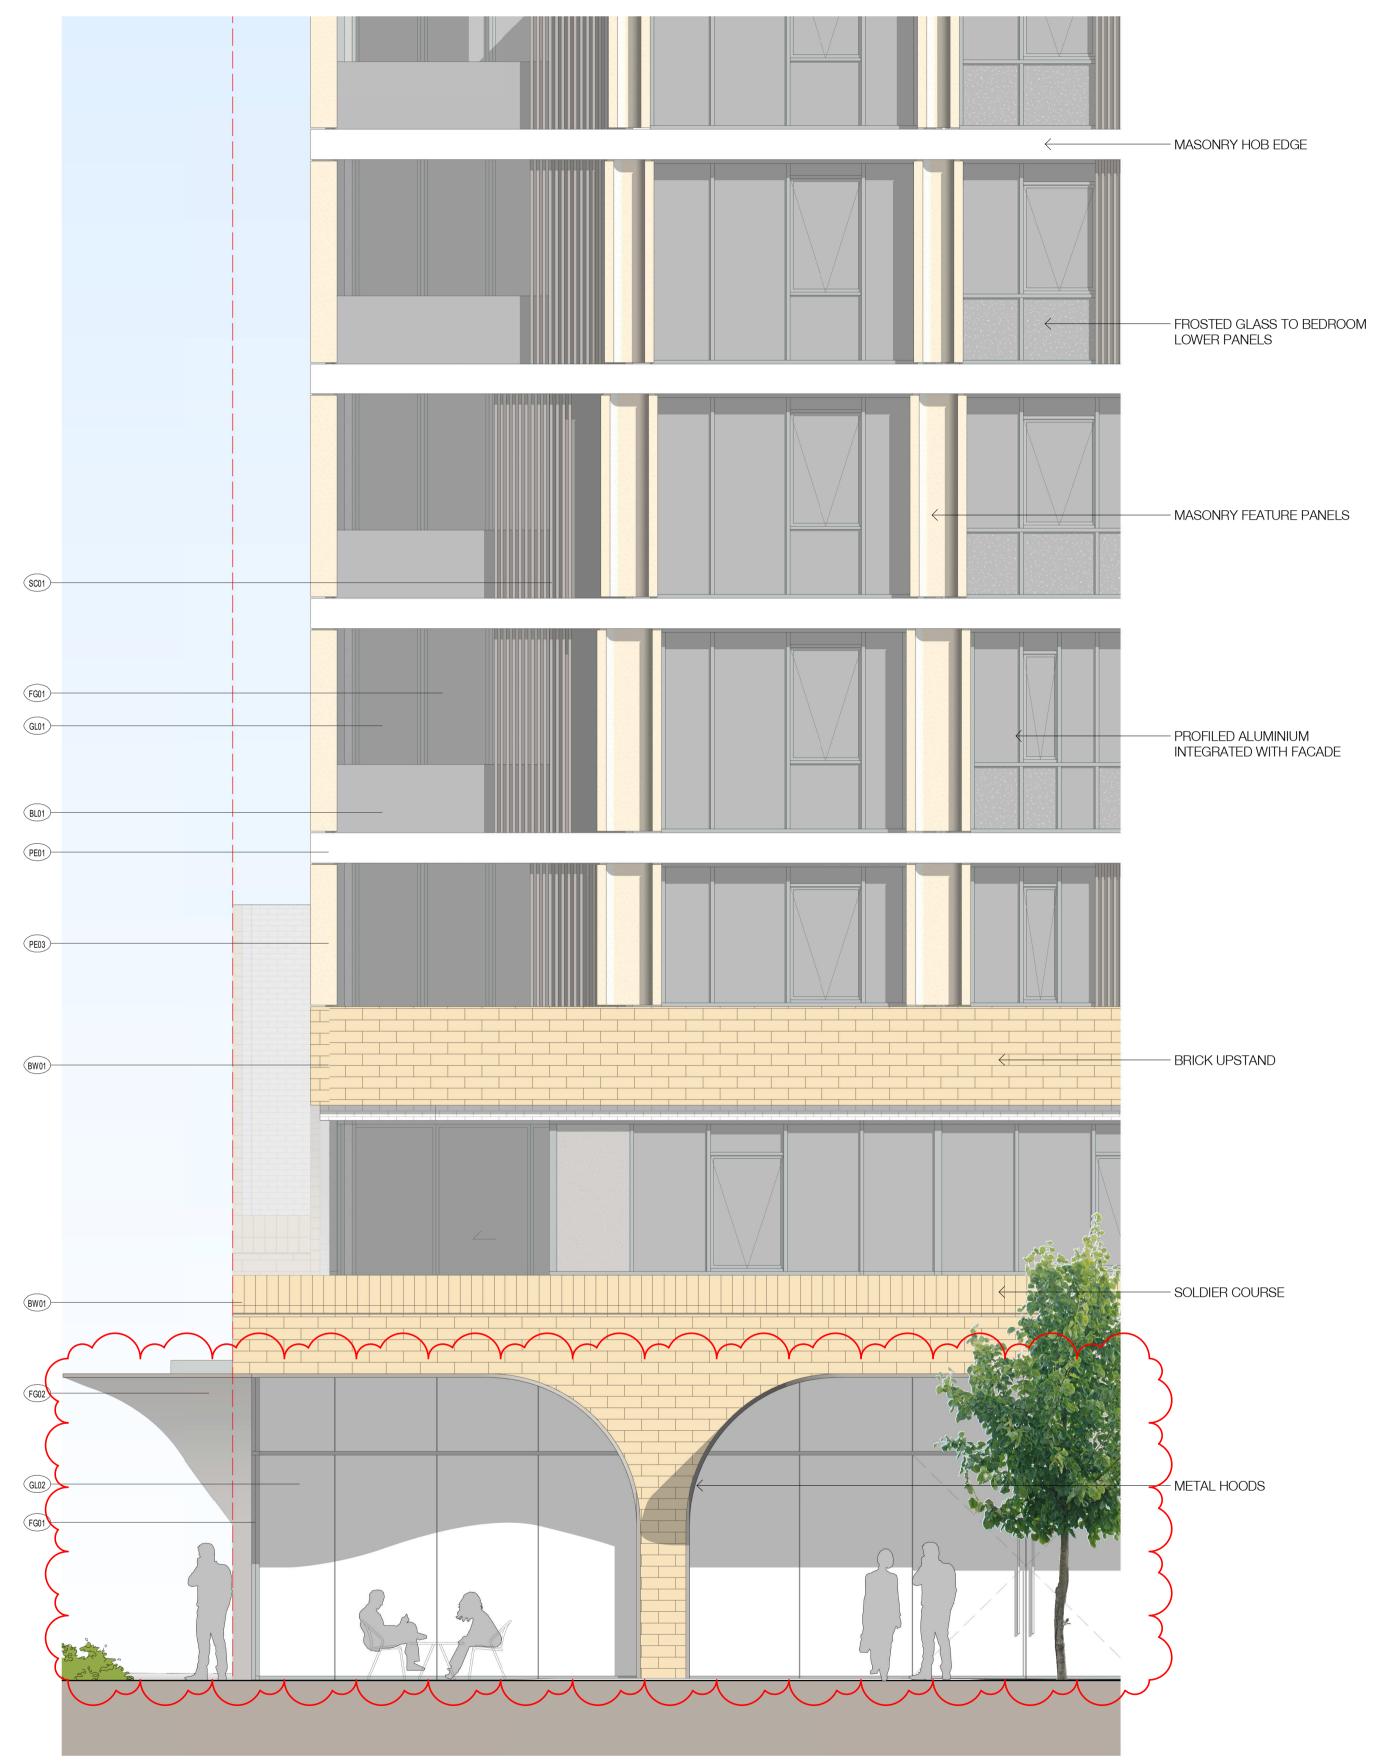

MERITON

PROFILED ALUMINIUM CASSETTE -INTEGRATED WITH WINDOW

ALUMINIUM FRAMED WINDOW -WITH POWDERCOAT FINISH TO

MASONRY HOB WITH TEXTURED —

ALUMINIUM FRAMED WINDOW -WITH POWDERCOAT FINISH

BALCONY BEYOND

PAINT FINSH

BRICK ON EDGE -

BRICK VENEER -

EXPOSED CONCRETE EDGED WITH TEXTURED PAINT FINISH

SOLDIER COURSE WITH -

METAL FRAMED / CLAD WINDOW

FRAMELESS CLEAR GLASS

AWNING EDGE FLUSH WITH

SHOPFRONT

BRICK FACADE

2500

BRICK ON EDGE

HOOD

FACADE