


- ROOFTOP TERRACES ADDED TO PENTHOUSES
- REVISED ROOFTOP LEVELS
- RECESSED LEVELS APPLIED DARKER GLASS AND GLAZING SETBACK 150mm
- RETAIL AWNING PROFLE REVISED 'M' LOGO REMOVED FROM GATE PLANTERS REMOVED FROM

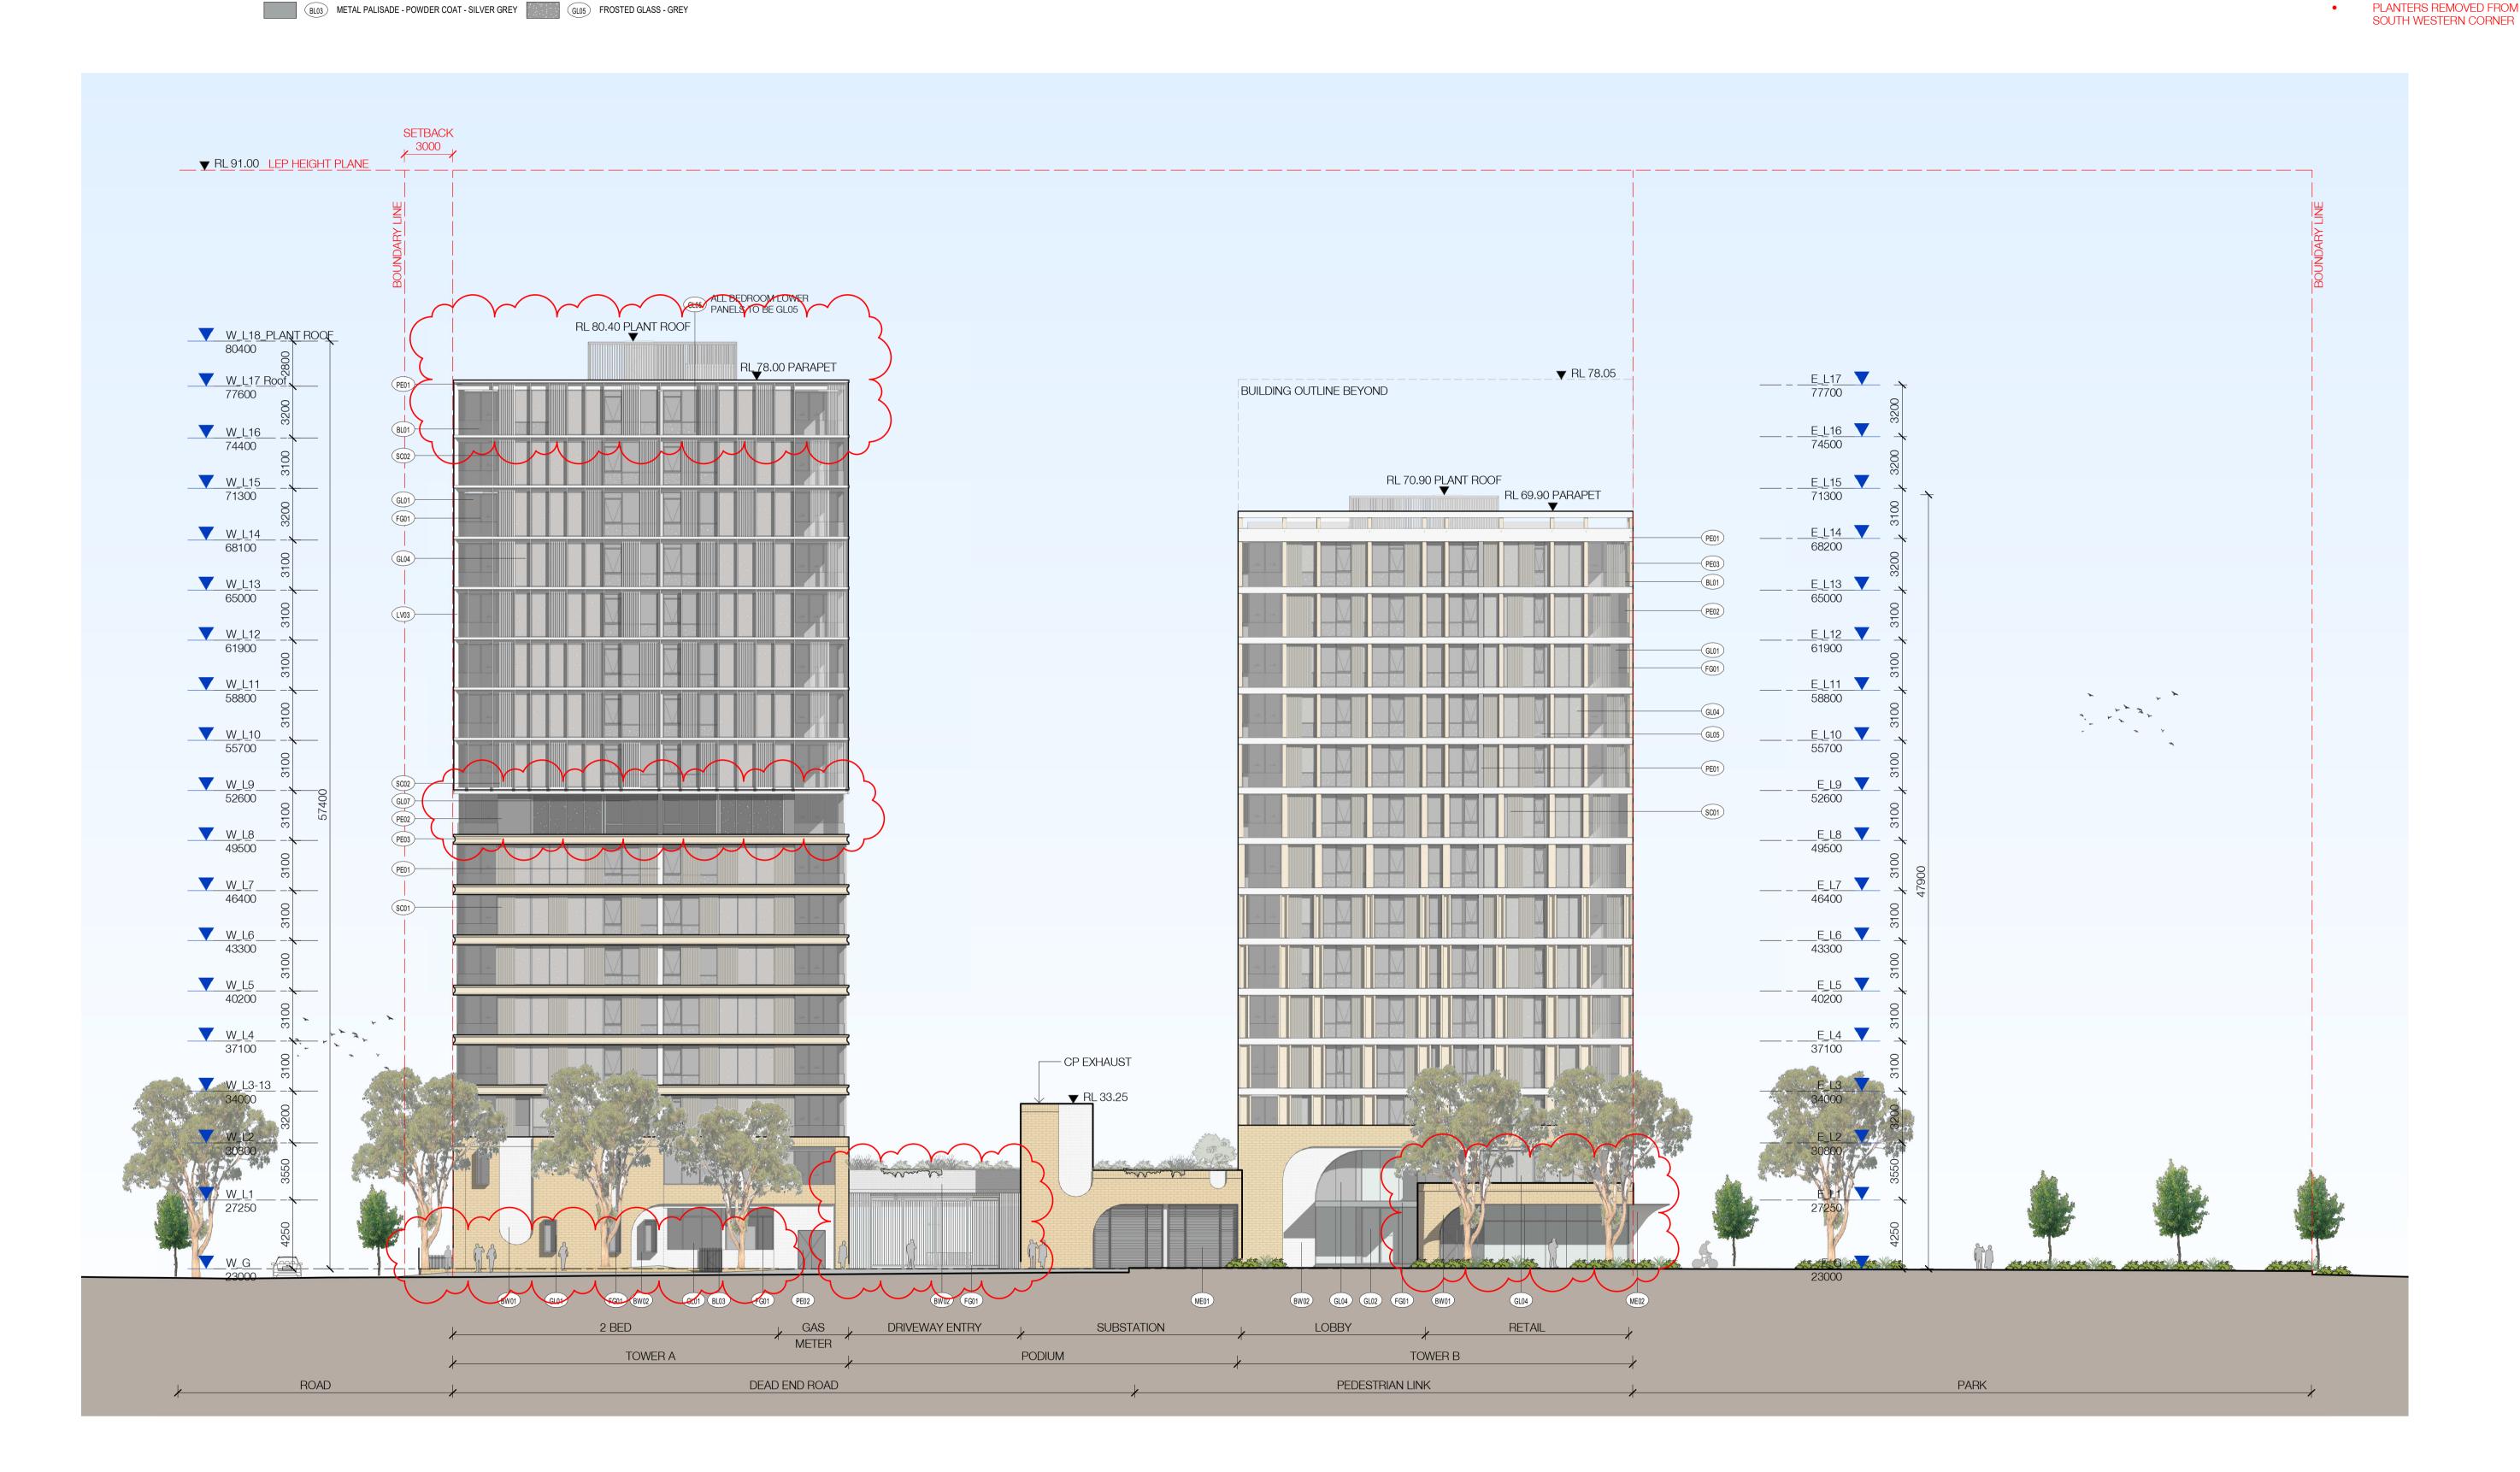

In accepting and utilising this document the recipient agrees that SJB Architecture (NSW) Pty. Ltd. ACN 081 094 724 T/A SJB Architects, retain all common law, statutory law and other rights including copyright and intellectual property rights. The recipient agrees not to use this document for any purpose other than its intended use; to waive all claims against SJB Architects resulting from unauthorised changes; or to reuse the document on other projects without prior written consent from SJB Architects. Under no circumstances shall transfer of this document be deemed a sale. SJB Architects makes no warranties of fitness for any purpose. The Builder/Contractor shall verify job dimensions prior to any work commencing. Use figured dimensions only. Do not scale drawings. Nominated Architects: Adam Haddow-7188 | John Pradel-7004

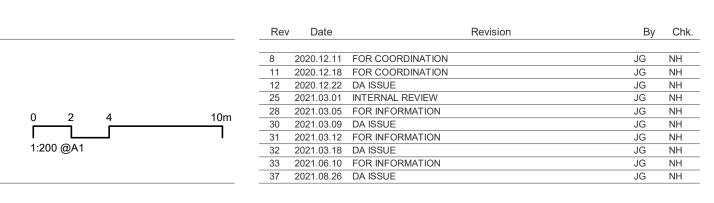

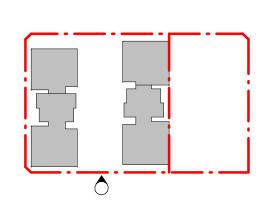



BATA PAGEWOOD - LOT E Drawing Name **ELEVATION - SOUTH** Drawing No. DA-0503

JG

NH

Minor changes to form and configuration may be required when drawings are subsequently prepared for design development and/or construction purposes after the grant of development consent. Sheet Size 2021.08.26 1 : 200

