

WINDOW/DOOR FINISHES

FG01 ALUMINIUM FRAMES - POWDER COAT - SILVER GREY



- ME02 POWDER COAT CHAMPAGNE
- ME03 POWDER COAT GOLD



BALUSTRADE


BL01 GLASS - GREY TINT











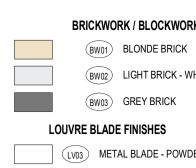

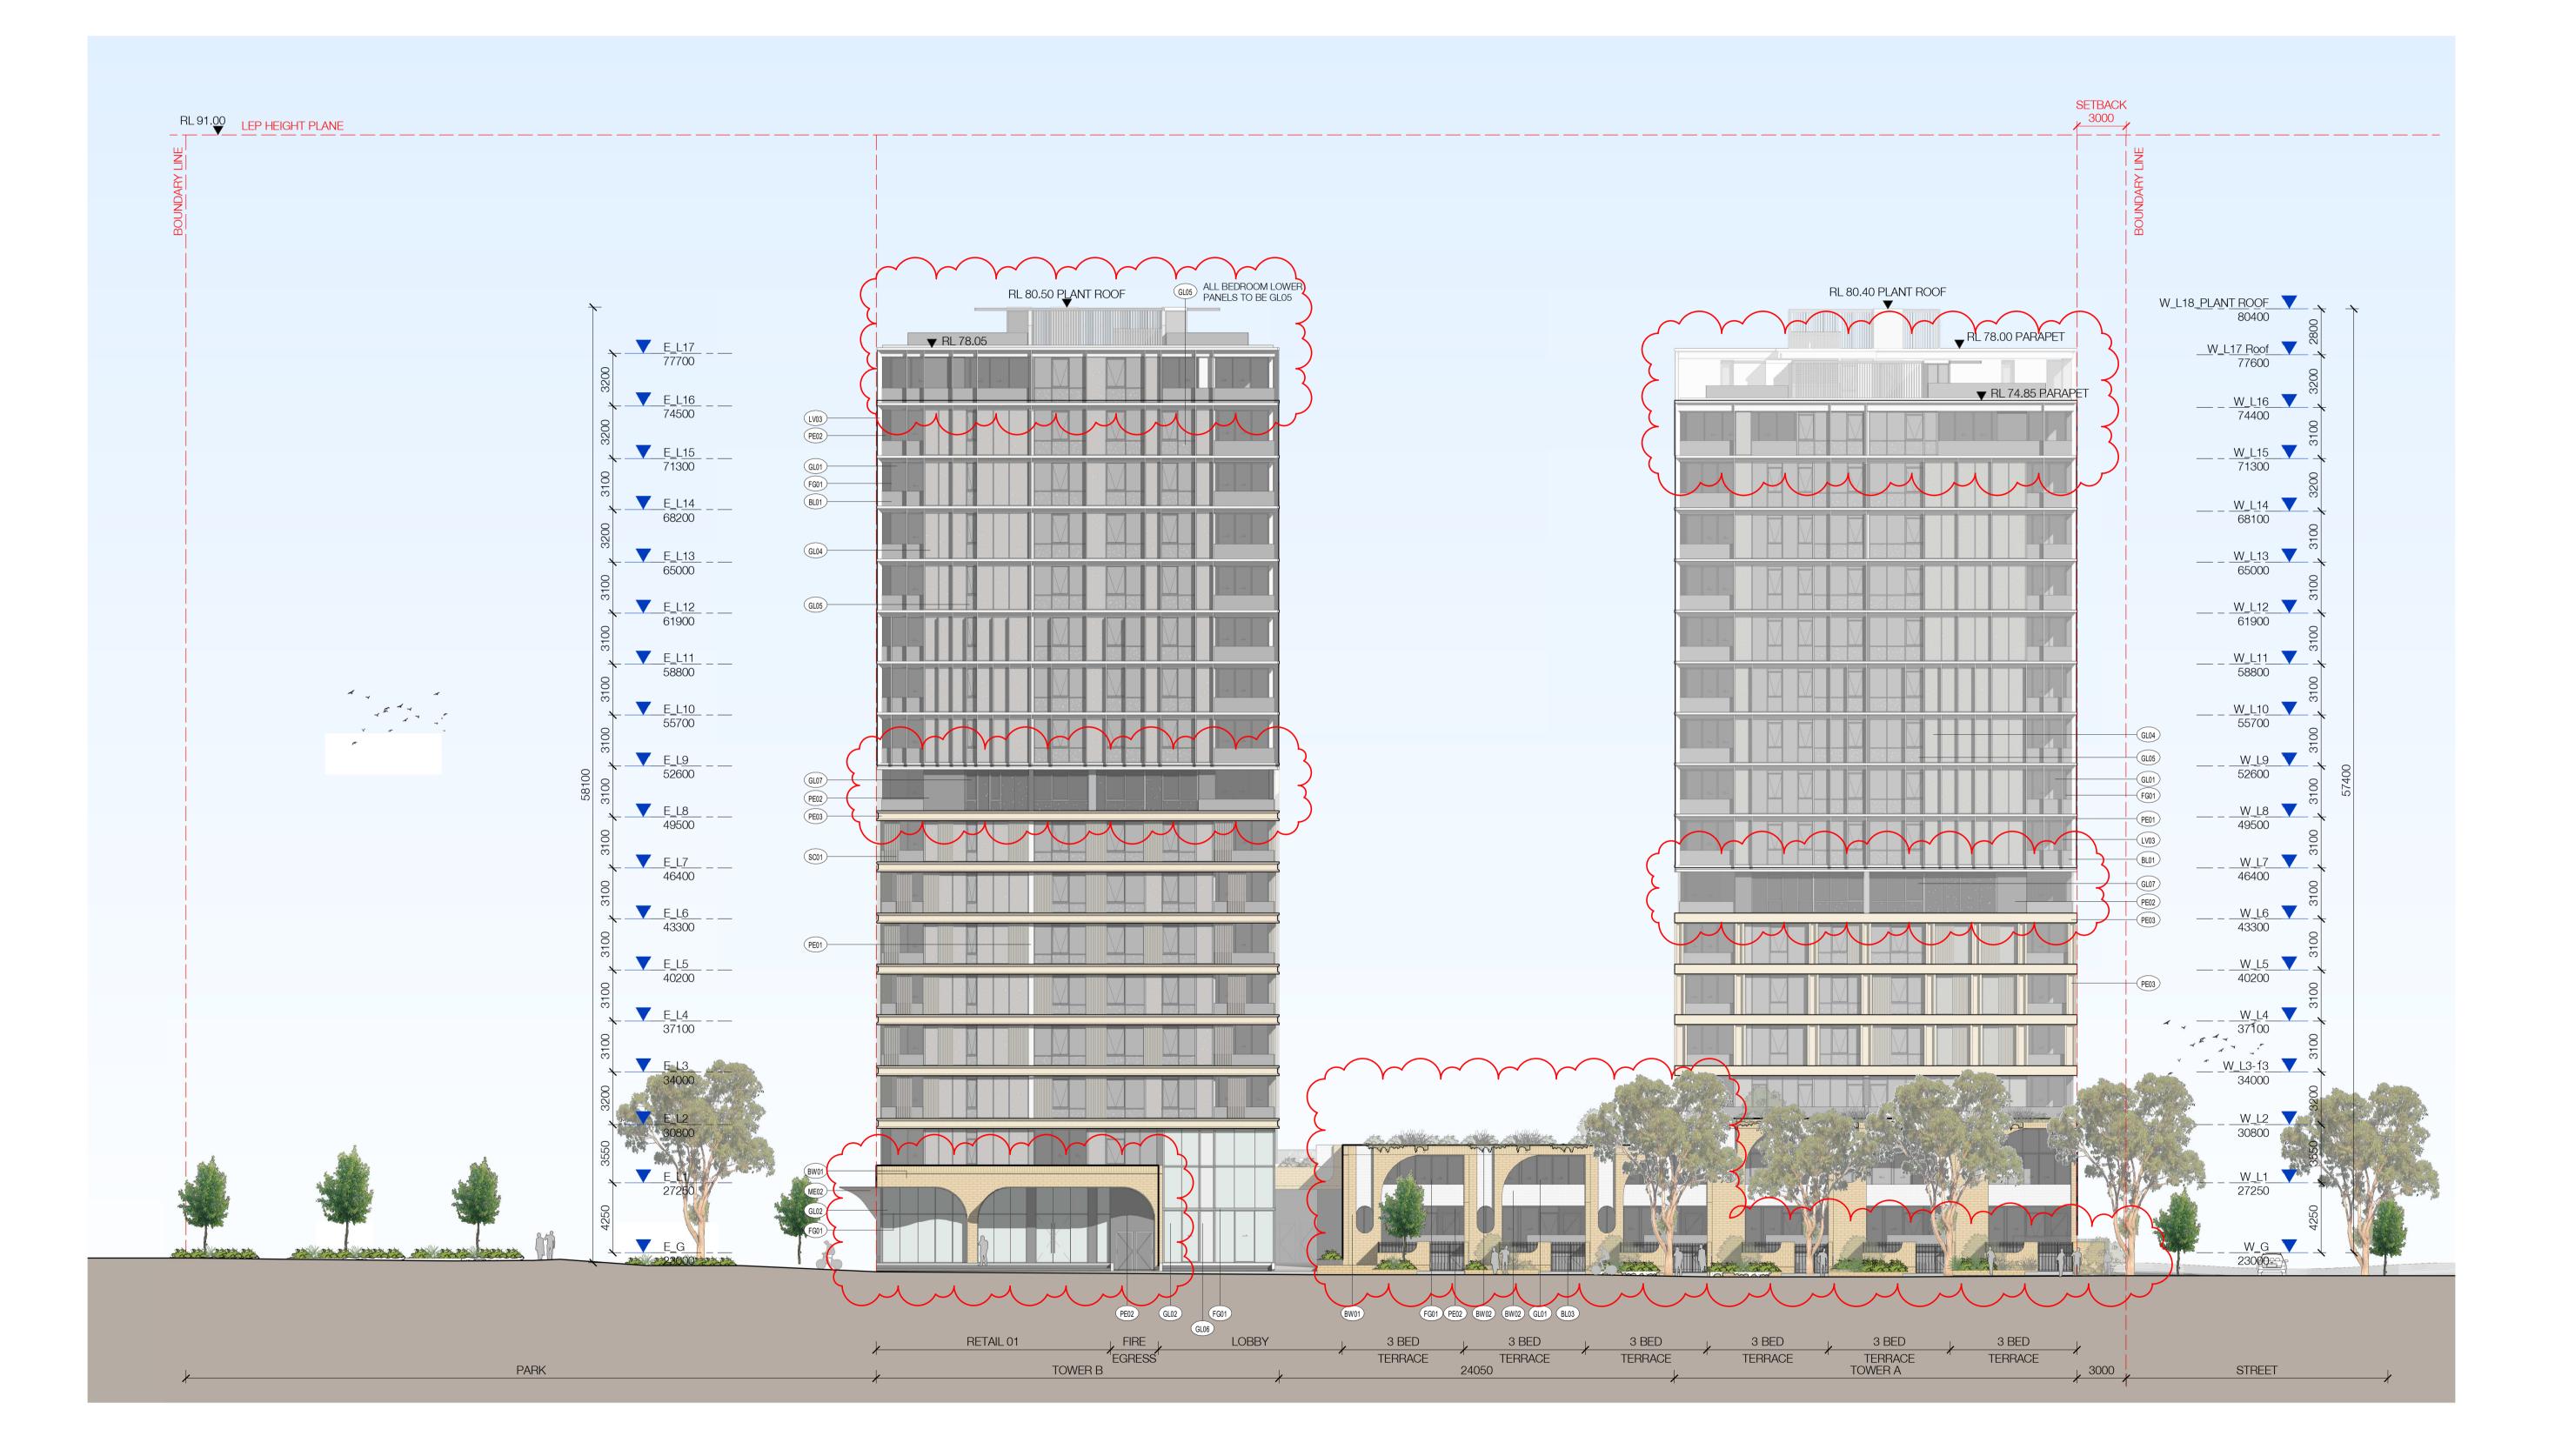

In accepting and utilising this document the recipient agrees that SJB Architecture (NSW) Pty. Ltd. ACN 081 094 724 T/A SJB Architects, retain all common law, statutory law and other rights including copyright and intellectual property rights. The recipient agrees not to use this document for any purpose other than its intended use; to waive all claims against SJB Architects resulting from unauthorised changes; or to reuse the document on other projects without prior written consent from SJB Architects. Under no circumstances shall transfer of this document be deemed a sale. SJB Architects makes no warranties of fitness for any purpose. The Builder/Contractor shall verify job dimensions prior to any work commencing. Use figured dimensions only. Do not scale drawings. Nominated Architects: Adam Haddow-7188 | John Pradel-7004

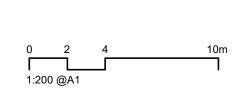

Rev	Date	Revision	Ву	Chk.
8	2020.12.11	FOR COORDINATION	JG	NH
11	2020.12.18	FOR COORDINATION	JG	NH
12	2020.12.22	DA ISSUE	JG	NH
25	2021.03.01	INTERNAL REVIEW	JG	NH
28	2021.03.05	FOR INFORMATION	JG	NH
30	2021.03.09	DA ISSUE	JG	NH
31	2021.03.12	FOR INFORMATION	JG	NH
32	2021.03.18	DA ISSUE	JG	NH
33	2021.06.10	FOR INFORMATION	JG	NH
37	2021.08.26	DA ISSUE	JG	NH

BRICKWORK / BLOCKWORK

BW02 LIGHT BRICK - WHITE


FACADE METAL WORK

SC03 METAL SCREEN - GREY

SC01 METAL SCREEN - CHAMPAGNE

SC02 METAL SCREEN - WHITE PEARLESCENT

LV03 METAL BLADE - POWDER COAT - WHITE PEARLESCENT

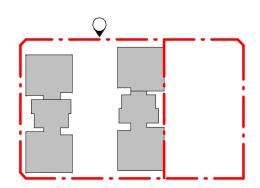

Client



Project BATA PAGEWOOD - LOT E

Drawing Name **ELEVATION - NORTH**

- ROOFTOP TERRACES ADDED TO • PENTHOUSES
 - REVISED ROOFTOP LEVELS RECESSED LEVELS APPLIED

•

•

•

DARKER GLASS AND GLAZING SETBACK 150mm

GATE DESIGN REVISED

RETAIL AWNING PROFLE REVISED TOWNHOUSE TYPOLOGY HEIGHTS MODIFIED AND FRONT

Minor changes to form and configuration may be required when drawings are subsequently prepared for design development and/or construction purposes after the grant of development consent.

Date	Scale	Sheet Size
2021.08.26	1:200	@ A1
Drawn	Chk.	Job No.
JG	NH	6354
Drawing No.	Revision	
DA-050	/ 37	

SJB Architects L2, 490 Crown St Surry Hills NSW 2010 Australia T 61 2 9380 9911 www.sjb.com.au

