



D	20.11.26	SECTION 4.55 MODIFICATION	JM	
C	20.09.08	REVISED DA ISSUE	HS	
B	20.03.31	REVISED DA ISSUE	JM	
A	19.10.22	DA ISSUE	JM	
Revision	Date	Description	Initial	Checked

DA03.0G1_LOWER GROUND PLAN



D	20.11.26	SECTION 4.55 MODIFICATION	JM	
C	20.09.08	REVISED DA ISSUE	HS	
B	20.03.31	REVISED DA ISSUE	JM	
A	19.10.22	DA ISSUE	JM	
Revision	Date	Description	Initial	Checked

DA03.0G2 UPPER GROUND PLAN



Revision	Date	Description	Initial	Checked
----------	------	-------------	---------	---------

Revision	Date	Description	Initial	Checker
----------	------	-------------	---------	---------

DA03.0G3 UPPER GROUND MEZZANINE

Sydney 43 Brisbane Street
Surry Hills NSW 2010 Australia
T 02 8354 5100 F 02 8354 5199
email syd@batessmart.com.au
<http://www.batessmart.com.au>

DA03.0G3 UPPER GROUND MEZZANINE



D	20.11.26	SECTION 4.55 MODIFICATION	JM	
B	20.03.31	REVISED DA ISSUE	JM	
A	19.10.22	DA ISSUE	JM	
Revision	Date	Description	Initial	Checked

DA03.001 L01-L06 PLAN

BATESSMART™



D	20.11.26	SECTION 4.55 MODIFICATION	JM	
B	20.03.31	REVISED DA ISSUE	JM	
A	19.10.22	DA ISSUE	JM	
Revision	Date	Description	Initial	Checked

DA03.007_L07 PLAN

BATESSMART™



D	20.11.26	SECTION 4.55 MODIFICATION	JM	
B	20.04.28	REVISED DA ISSUE	JM	
A	19.10.22	DA ISSUE	JM	
Revision	Date	Description	Initial	Checked

BATESSMART™



D	20.11.26	SECTION 4.55 MODIFICATION	JM	
C	20.07.27	ADDITIONAL INFORMATION	HS	
B	20.04.28	REVISED DA ISSUE	JM	
A	19.10.22	DA ISSUE	JM	
Revision	Date	Description	Initial	Checked

BATESSMART™



Revision	Date	Description	Initial	Checked
----------	------	-------------	---------	---------

Revision	Date	Description	Initial	Checked
----------	------	-------------	---------	---------

DA03.011_L11 PLAN

Sydney 43 Brisbane Street
Surry Hills NSW 2010 Australia
T 02 8354 5100 F 02 8354 5199
email syd@batessmart.com.au
<http://www.batessmart.com.au>

BATESSMART™



Revision	Date	Description	Initial	Checked
----------	------	-------------	---------	---------

Revision	Date	Description	Initial	Checked
----------	------	-------------	---------	---------


DA03.012_ROOF PLAN


BATESSMART™



D	20.11.26	SECTION 4.55 MODIFICATION	JM	
C	20.09.08	REVISED DA ISSUE	HS	
B	20.04.28	REVISED DA ISSUE	JM	
A	19.10.22	DA ISSUE	JM	
Revision	Date	Description	Initial	Checked

DA07.001_JOHN ST ELEVATION

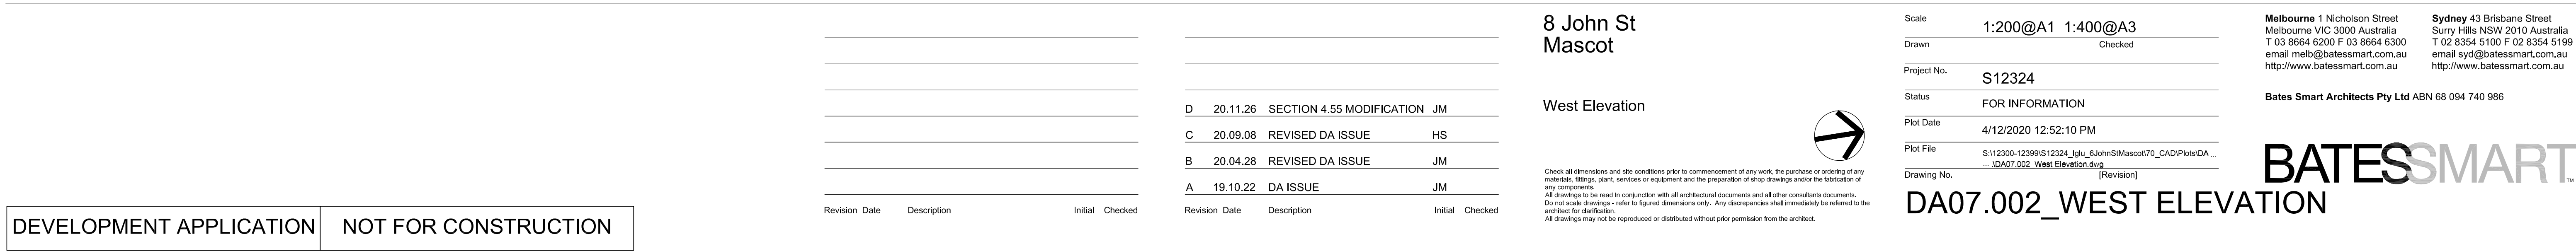

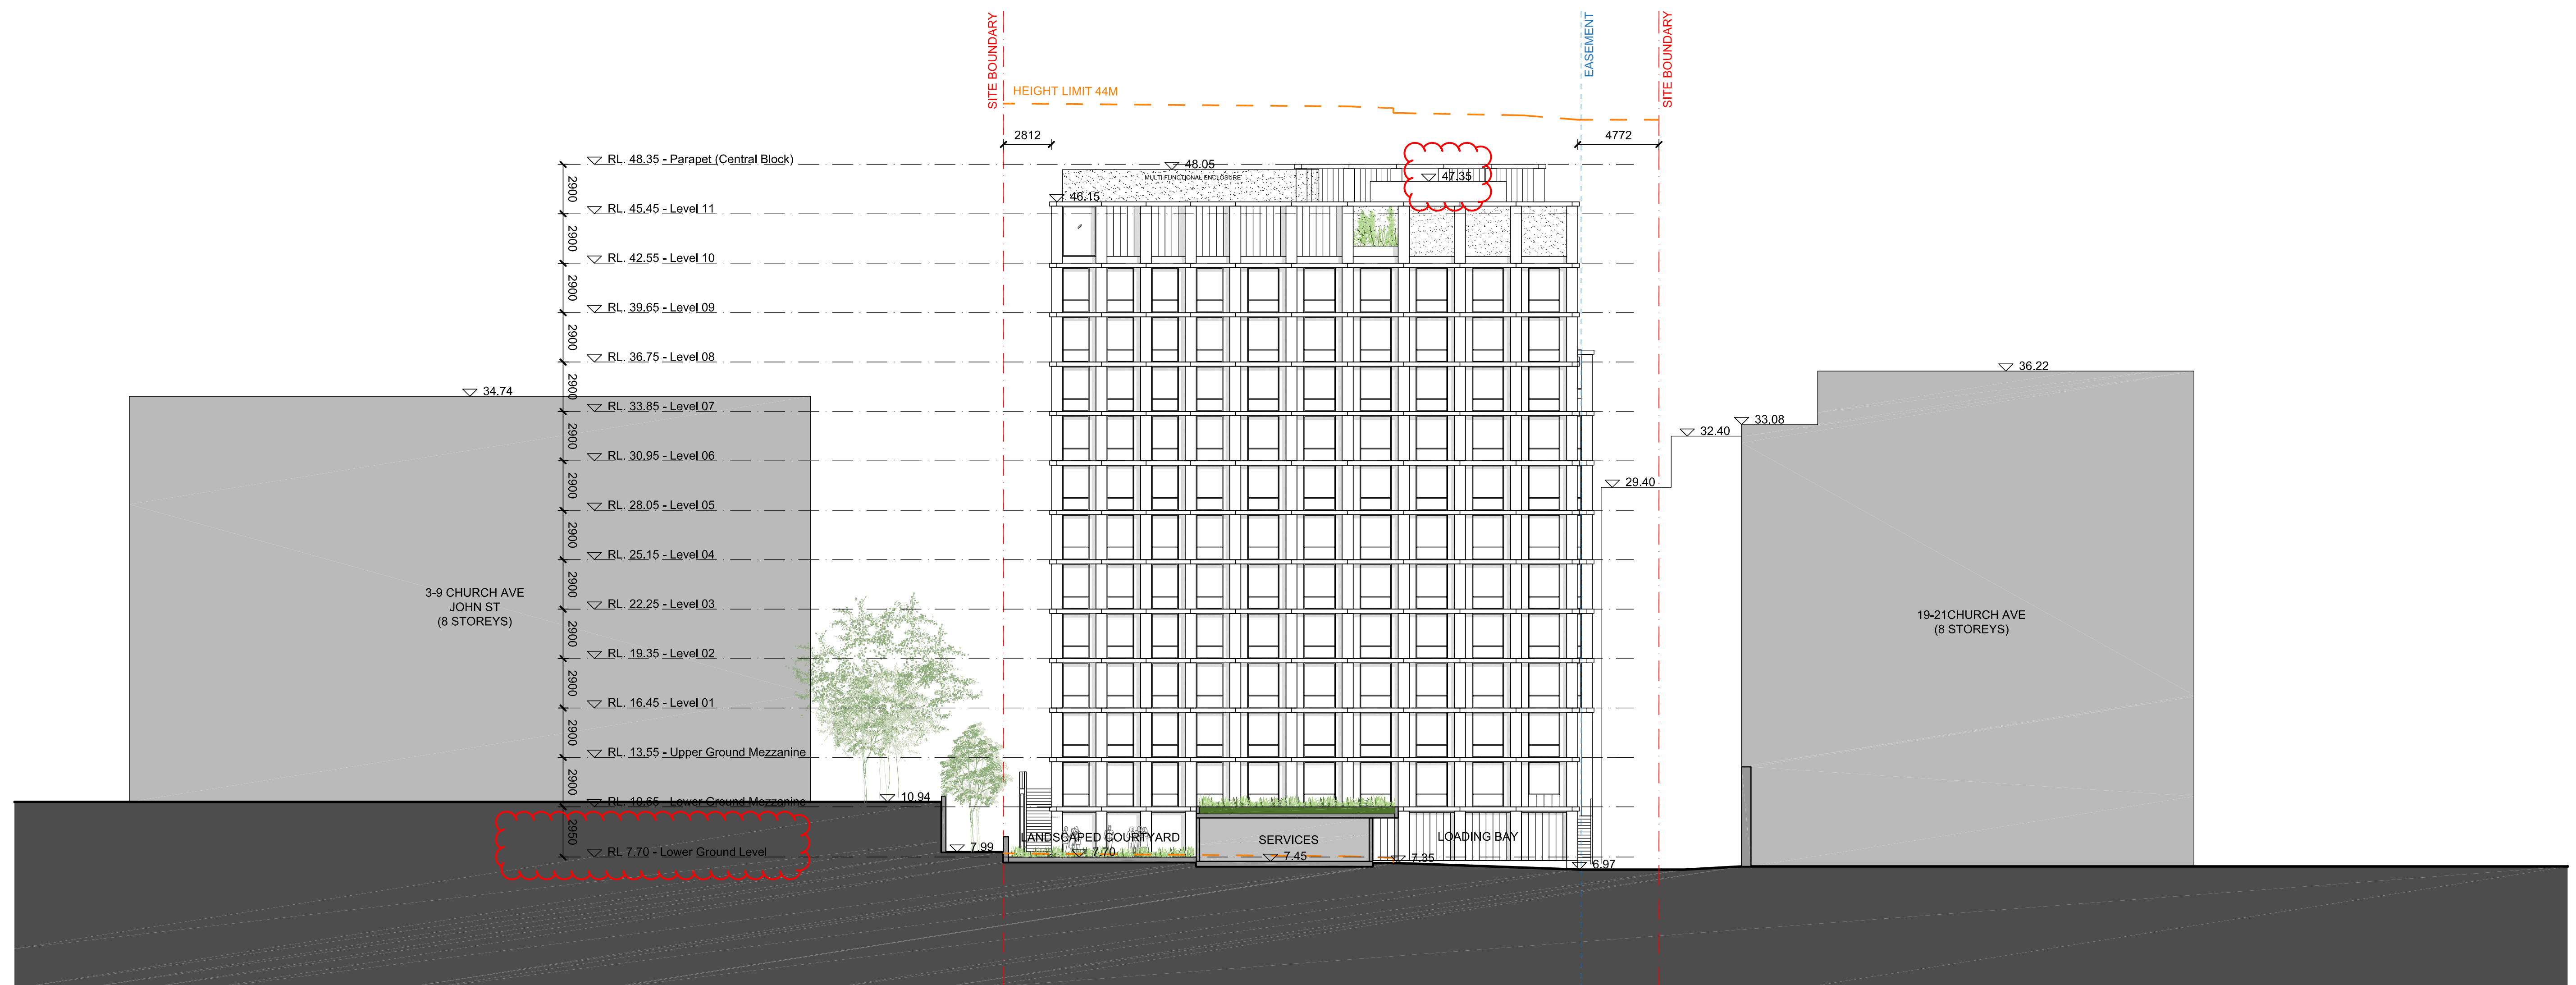

8 John St
Mascot

North Elevation 1
From Church Ave Boundary

Check all dimensions and site conditions prior to commencement of any work, the purchase or ordering of any materials, fittings, plant, services or equipment and the preparation of shop drawings and/or the fabrication of any components.

All drawings to be read in conjunction with all architectural documents and all other consultants documents.

Do not scale drawings - refer to figured dimensions only. Any discrepancies shall immediately be referred to the architect for clarification.

All drawings may not be reproduced or distributed without prior permission from the architect.

Scale	1:200@A1 1:400@A3	
Drawn	JM	Checked
Project No.	S12324	
Status	FOR INFORMATION	
Plot Date	4/12/2020 12:52:03 PM	
Plot File	S:\12300-12399\S12324_1gls_EJohnS\SWascott70_CAD\Plots\DA ...ID457_033_Church Ave E\B\A-050-A (Revision)	
Drawing No.		

Melbourne 1 Nicholson Street
Melbourne VIC 3000 Australia
T 03 8664 6200 F 03 8664 6300
email melb@batesmart.com.au
<http://www.batesmart.com.au>

Sydney 43 Brisbane Street
Surry Hills NSW 2010 Australia
T 02 8354 5100 F 02 8354 5199
email syd@batesmart.com.au
<http://www.batesmart.com.au>

Bates Smart Architects Pty Ltd ABN 68 094 740 986


BATESSMARTTM

DA07.003 CHURCH AVE ELEVATION

DEVELOPMENT APPLICATION	NOT FOR CONSTRUCTION
-------------------------	----------------------



				D	20.11.26	SECTION 4.55 MODIFICATION	JM		
				B	20.04.28	REVISED DA ISSUE	JM		
				A	19.10.22	DA ISSUE	JM		
Revision	Date	Description	Initial	Checked	Revision	Date	Description	Initial	Checked

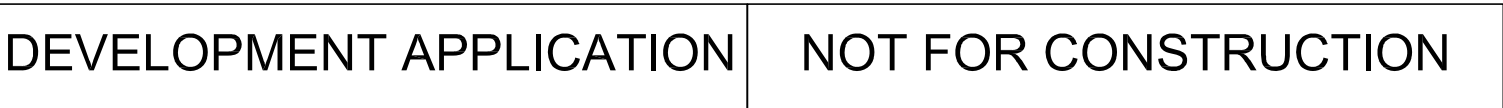

D	20.11.26	SECTION 4.55 MODIFICATION	JM	
B	20.04.28	REVISED DA ISSUE	JM	
A	19.10.22	DA ISSUE	JM	
Revision	Date	Description	Initial	Checked

DA08.003_SECTION CC

BATESSMART™



D	20.11.26	SECTION 4.55 MODIFICATION	JM	
A	20.07.27	ADDITIONAL INFORMATION	HS	
Revision	Date	Description	Initial	Checked

Check all dimensions and site conditions prior to commencement of any work, the purchase or ordering of any materials, fittings, plant, services or equipment and the preparation of shop drawings and/or the fabrication of any components.

All drawings to be read in conjunction with all architectural documents and all other consultants documents. Do not scale drawings - refer to figured dimensions only. Any discrepancies shall immediately be referred to the architect for clarification.

All drawings may not be reproduced or distributed without prior permission from the architect.

DA08.005_SECTION EE

BATESSMART™