



DETAIL - SHRUB, ACCENT & GROUNDCOVER PLANTING ON SLAB
1:10

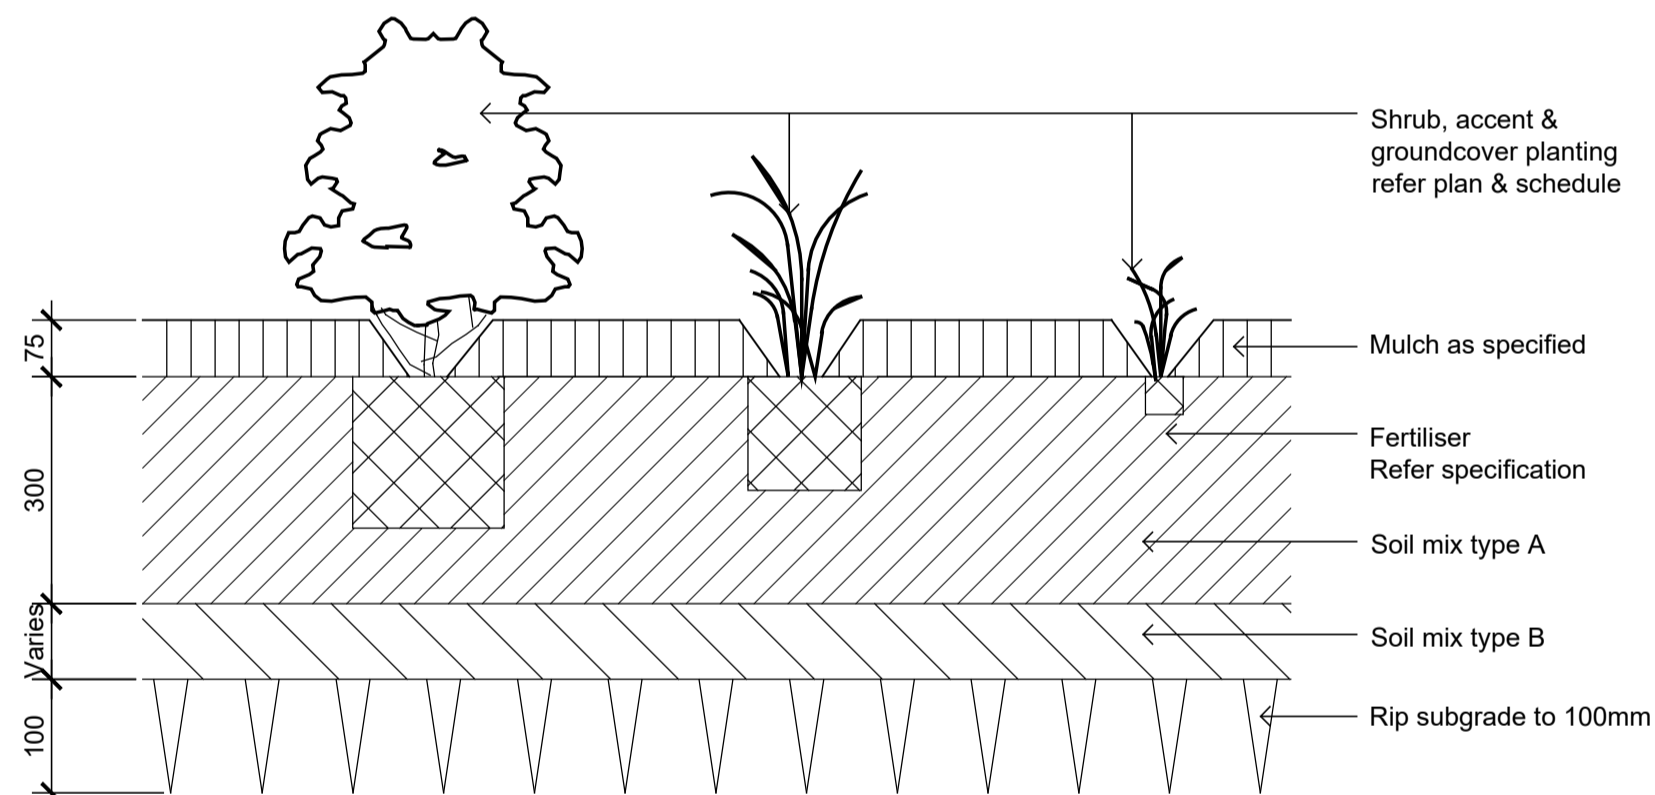

DETAIL - SHRUB, ACCENT & GROUNDCOVER PLANTING ON GRADE
1:10

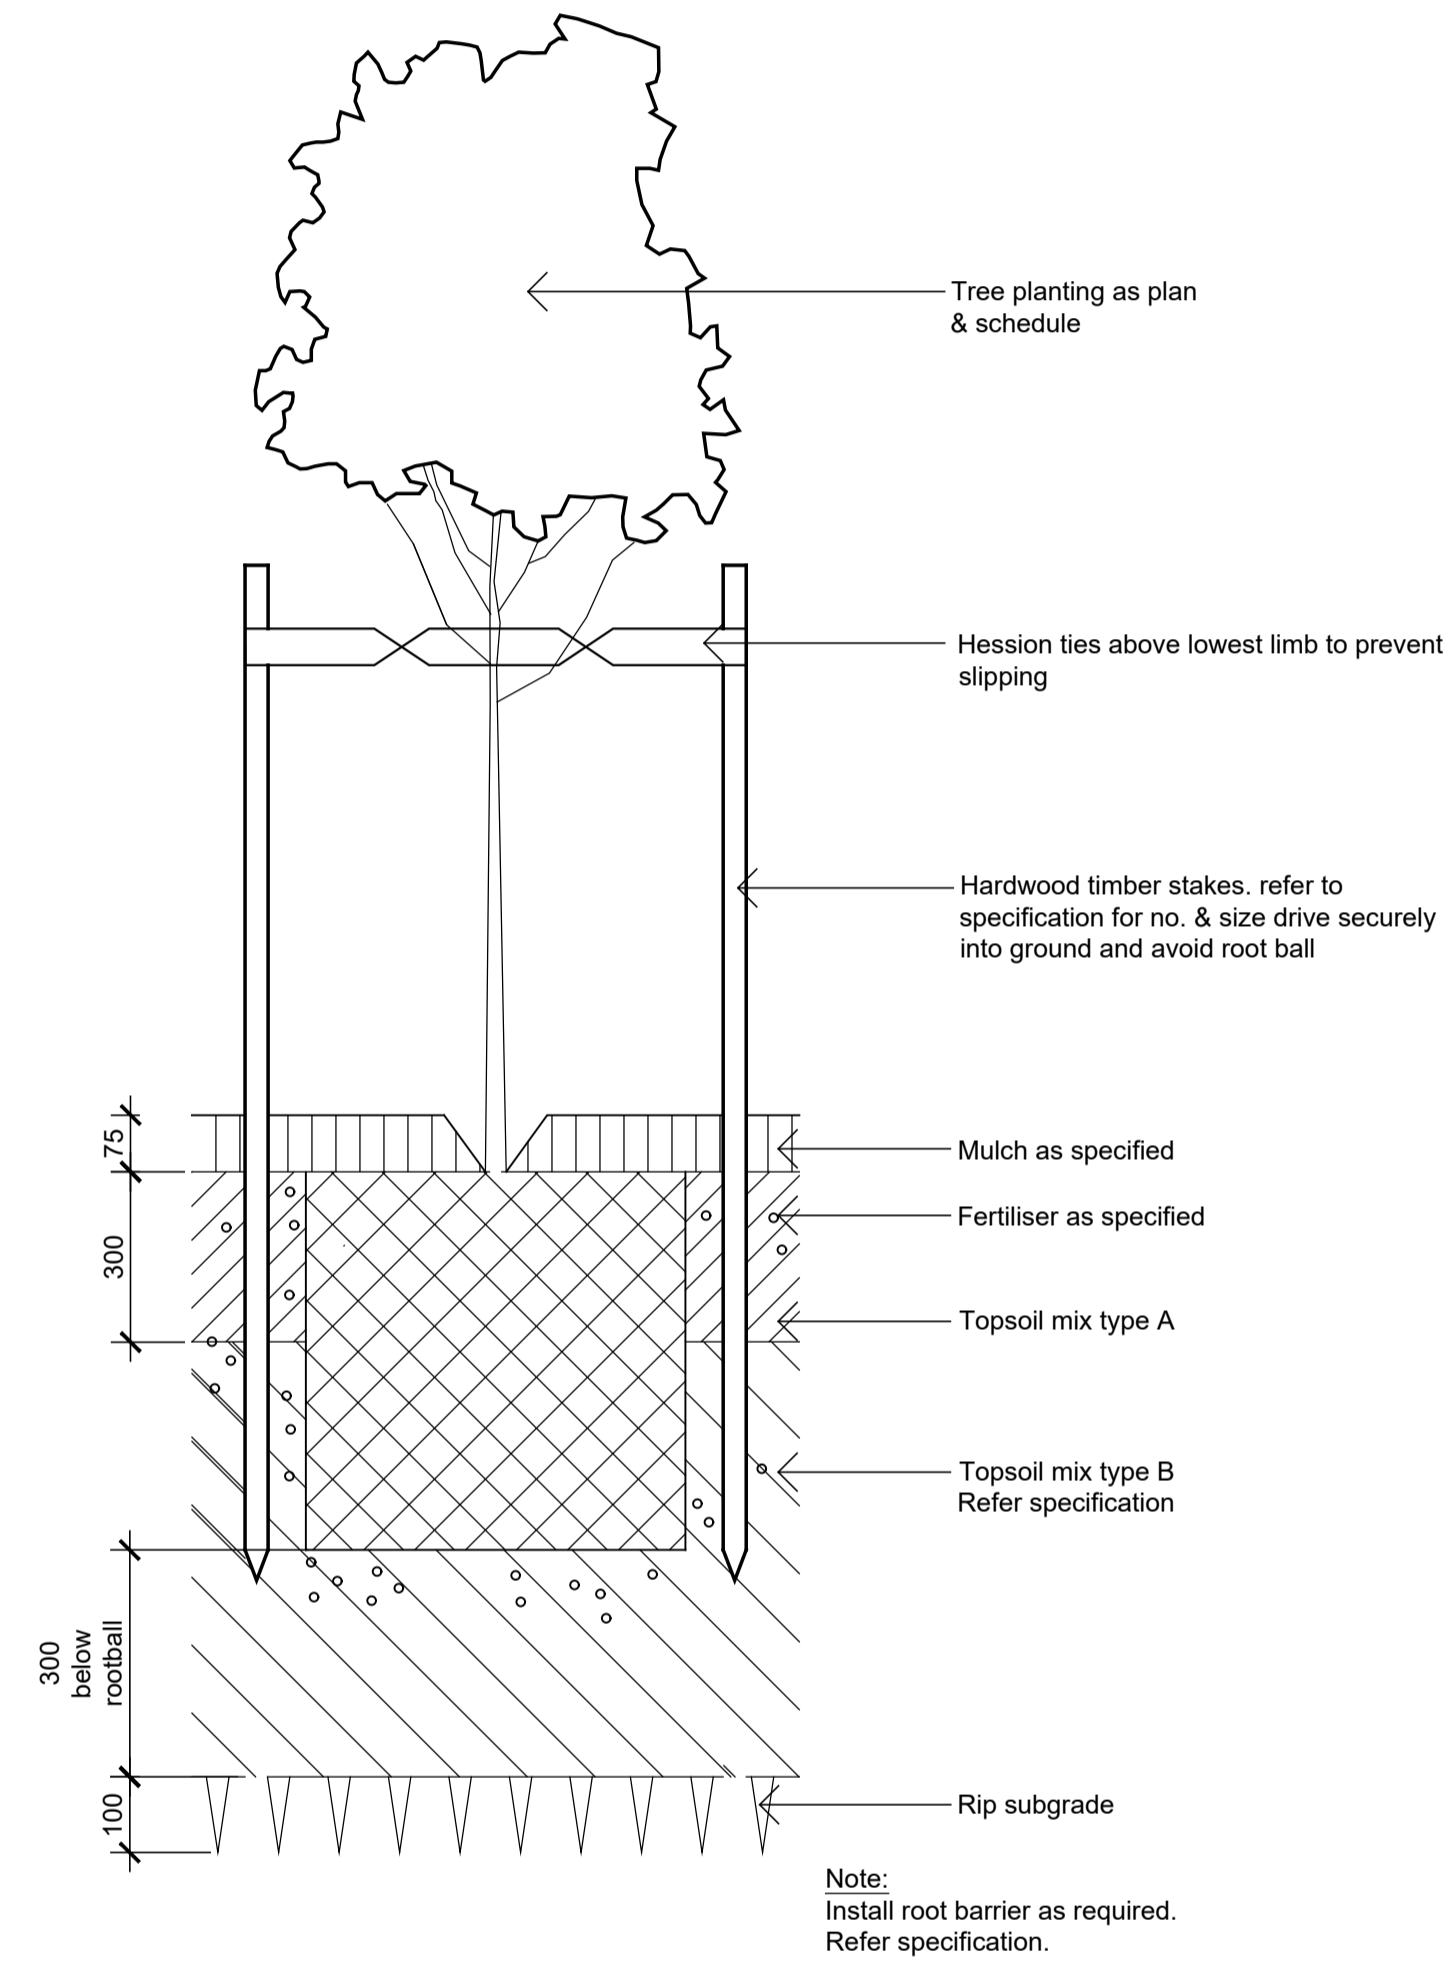

DETAIL - 75-200L TREE PLANTING ON GRADE
1:10

NOT FOR CONSTRUCTION


© 2019 Site Image (NSW) Pty Ltd. ABN 44 801 262 380 as agent for Site Image NSW Partnership. All rights reserved. This drawing is copyright and shall not be reproduced or copied in any form or by any means (graphic, electronic or mechanical including photology) without the written permission of Site Image (NSW) Pty Ltd. Any license, expressed or implied, to use this document for any purpose whatsoever is restricted to the terms of the written agreement between Site Image (NSW) Pty Ltd and the instructing party.

The contractor shall check and verify all work on site (including work by others) before commencing the landscape installation. Any discrepancies are to be reported to the Project Manager or Landscape Architect prior to commencing work. Do not scale this drawing. Any required dimensions not shown shall be referred to the Landscape Architect for confirmation.

LEGEND

| Issue | Revision Description | Drawn | Check | Date |
|-------|----------------------|-------|-------|------------|
| F | AMENDED ADDRESS | LM | NM | 28.06.2019 |
| E | FOR SUBMISSION | LM | NM | 20.06.2019 |
| D | FOR SUBMISSION | LM | NM | 22.05.2019 |
| C | FOR SUBMISSION | LM | NM | 16.05.2019 |
| B | FOR SUBMISSION | LM | NM | 15.05.2019 |
| A | DRAFT FOR COMMENT | LM | NM | 30.04.2019 |

Key Plan:

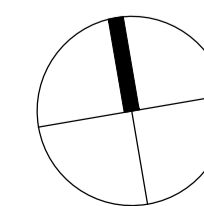

SITE IMAGE



Client:
Manboom Pty Limited
ATF Outdoor Signage Unit Trust

Project:
40-54 Baxter Road, Mascot

Drawing Name:
Landscape Details

PRELIMINARY

Scale:
Job Number: **SS19-4115**
Drawing Number:
Issue: **501 F**