




1 Approved - 113 Doncaster Avenue - Mid-winter 12.30 pm

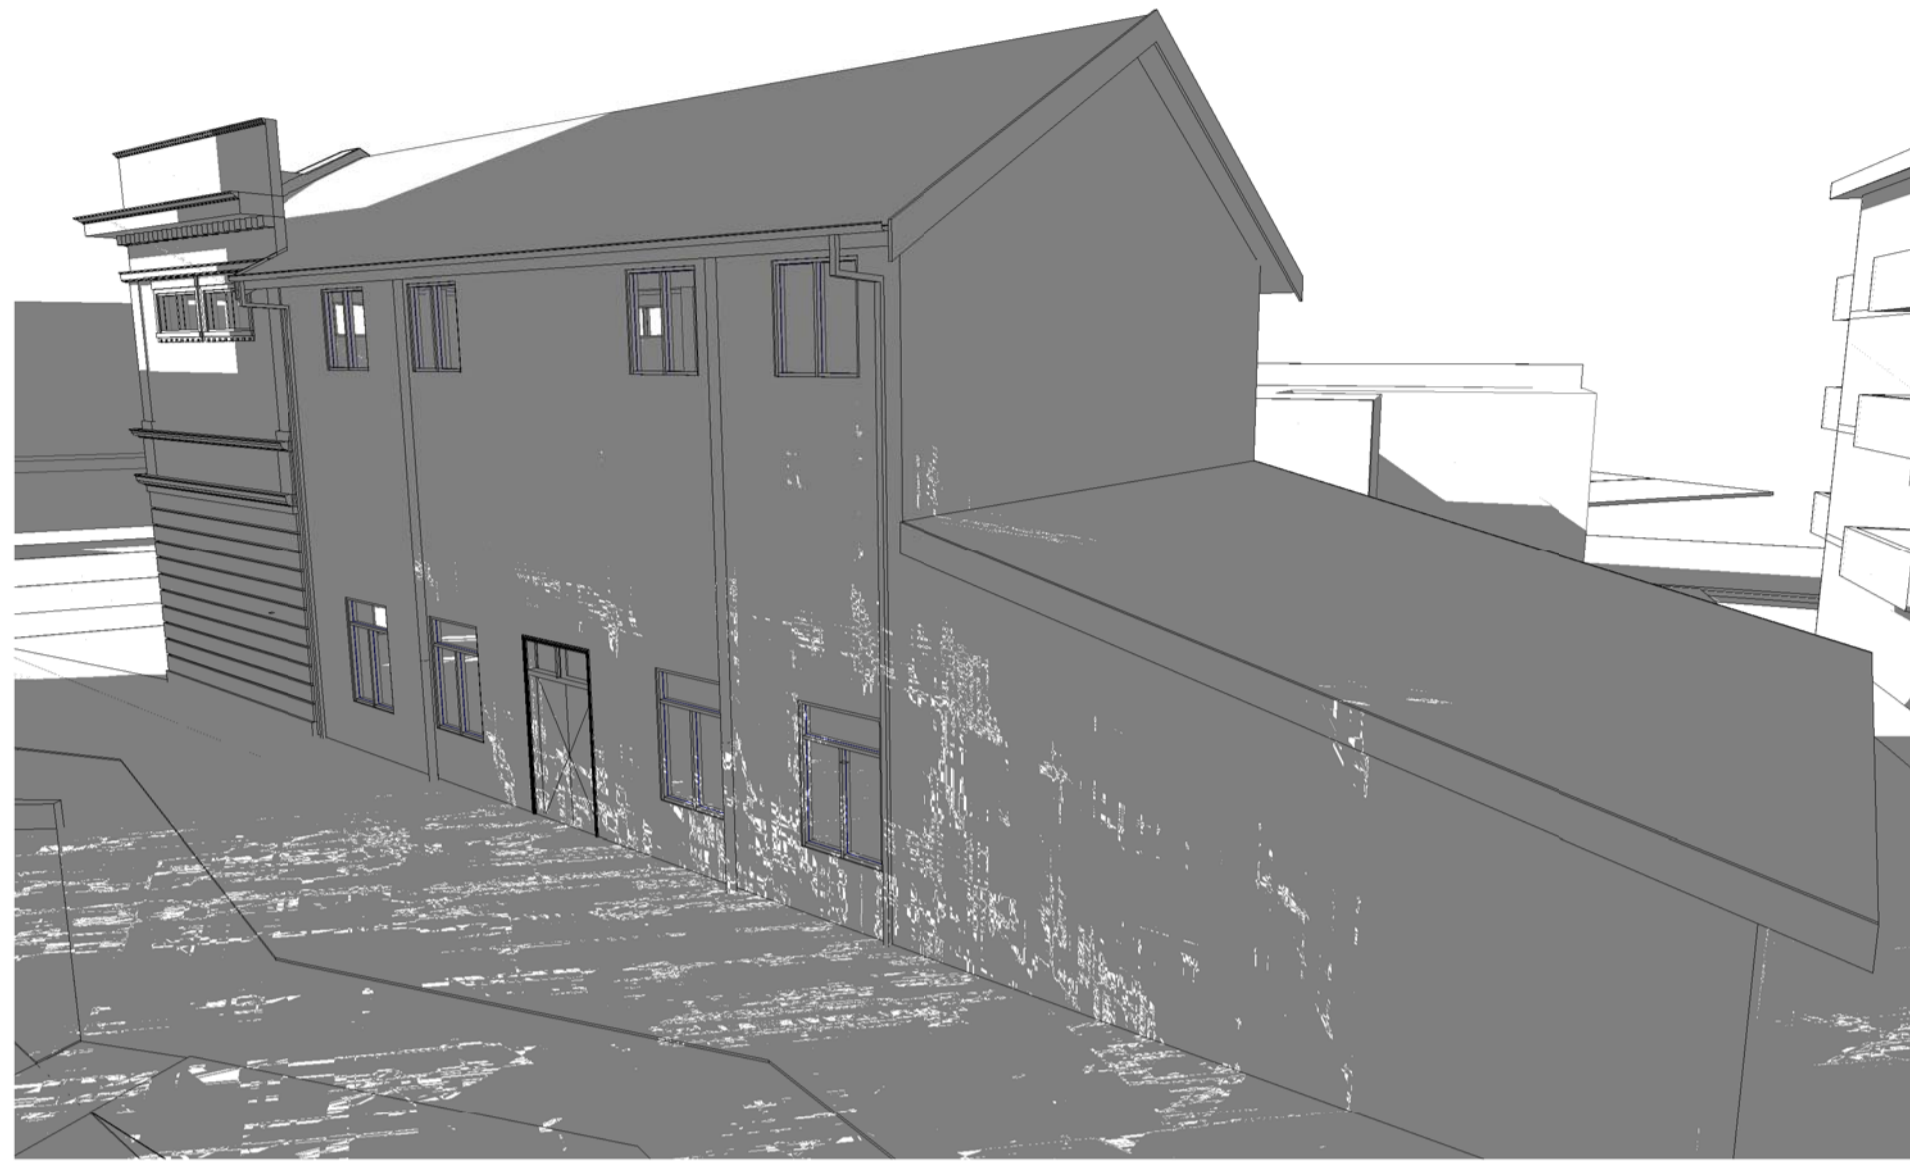


2 Approved - 113 Doncaster Avenue - Mid-winter 1.30 pm

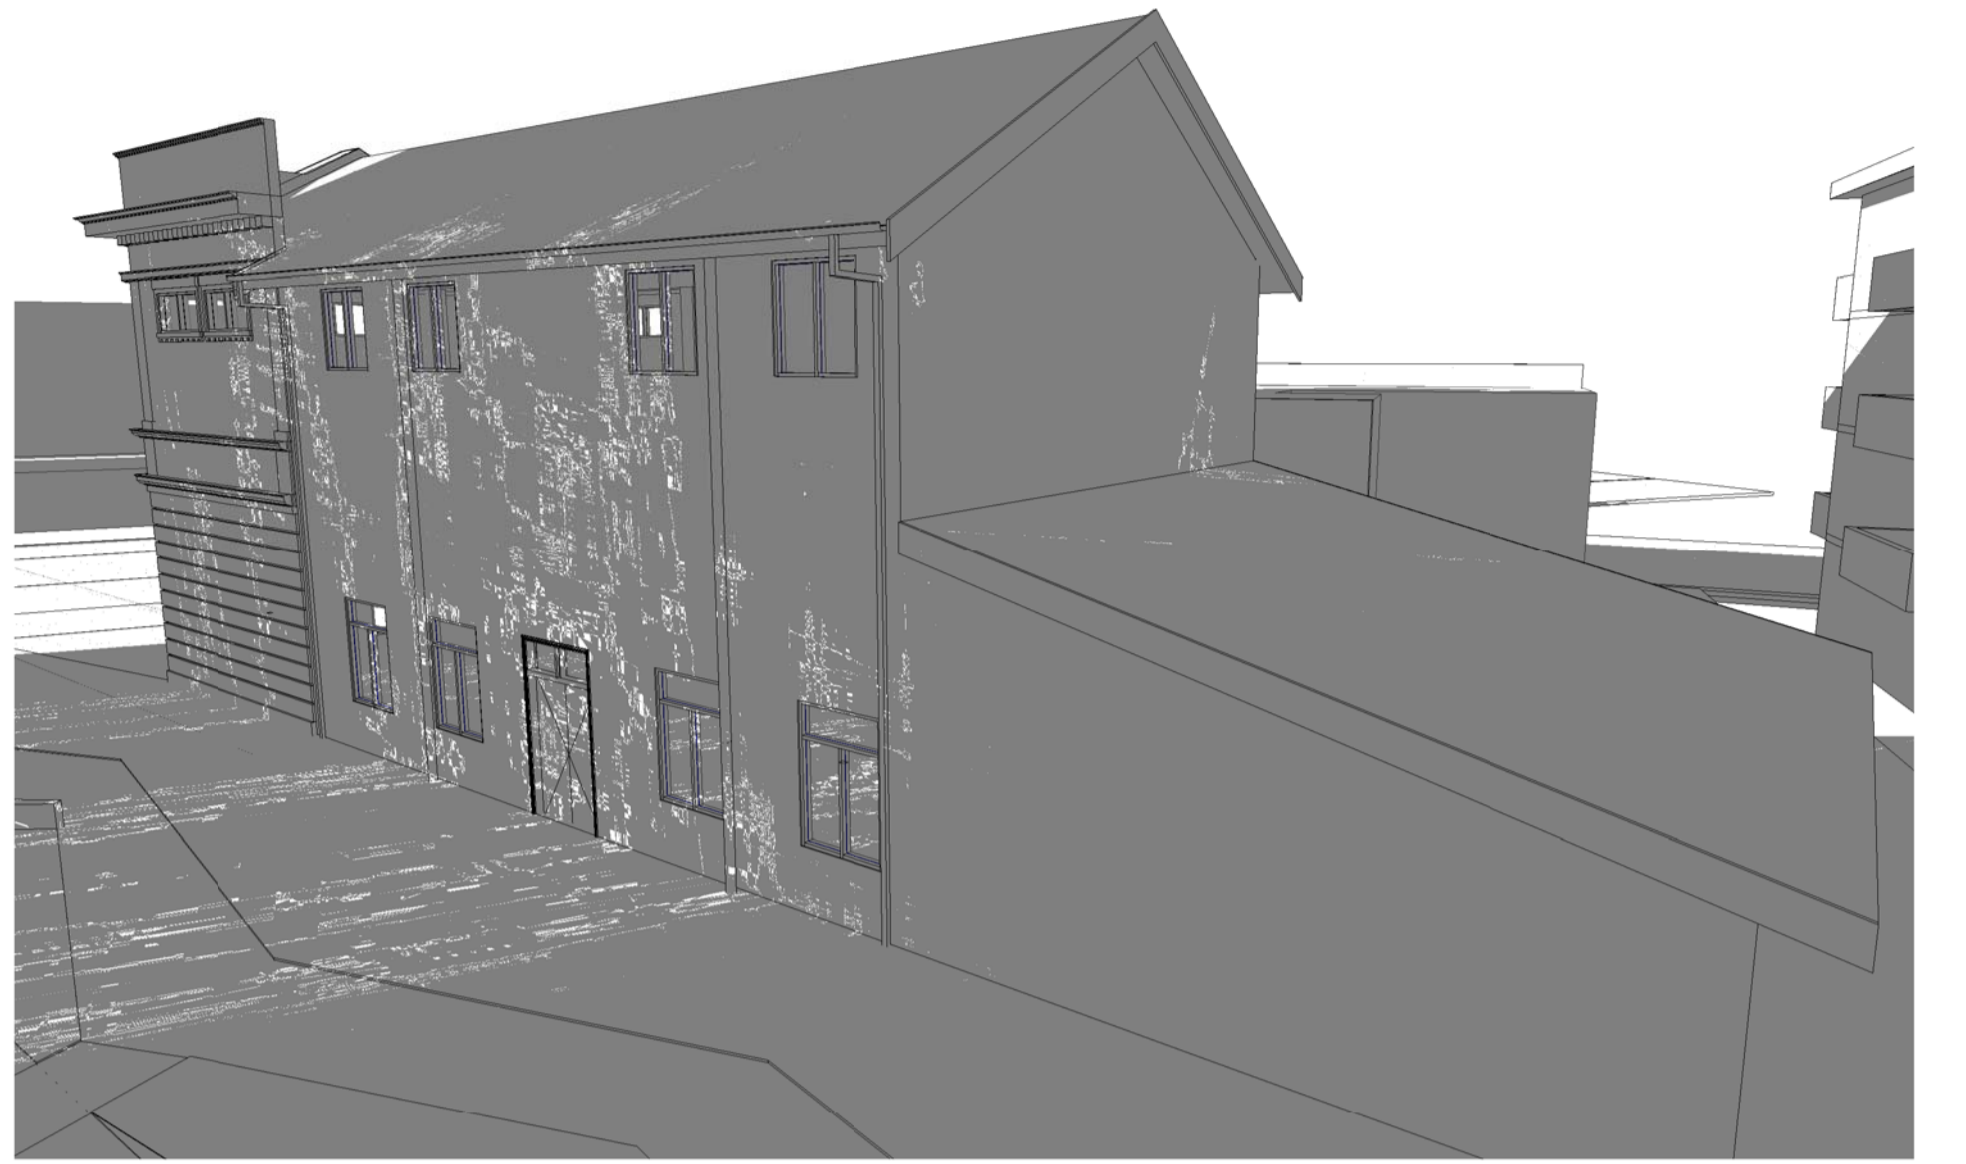


3 Approved - 113 Doncaster Avenue - Mid-winter 2.30 pm

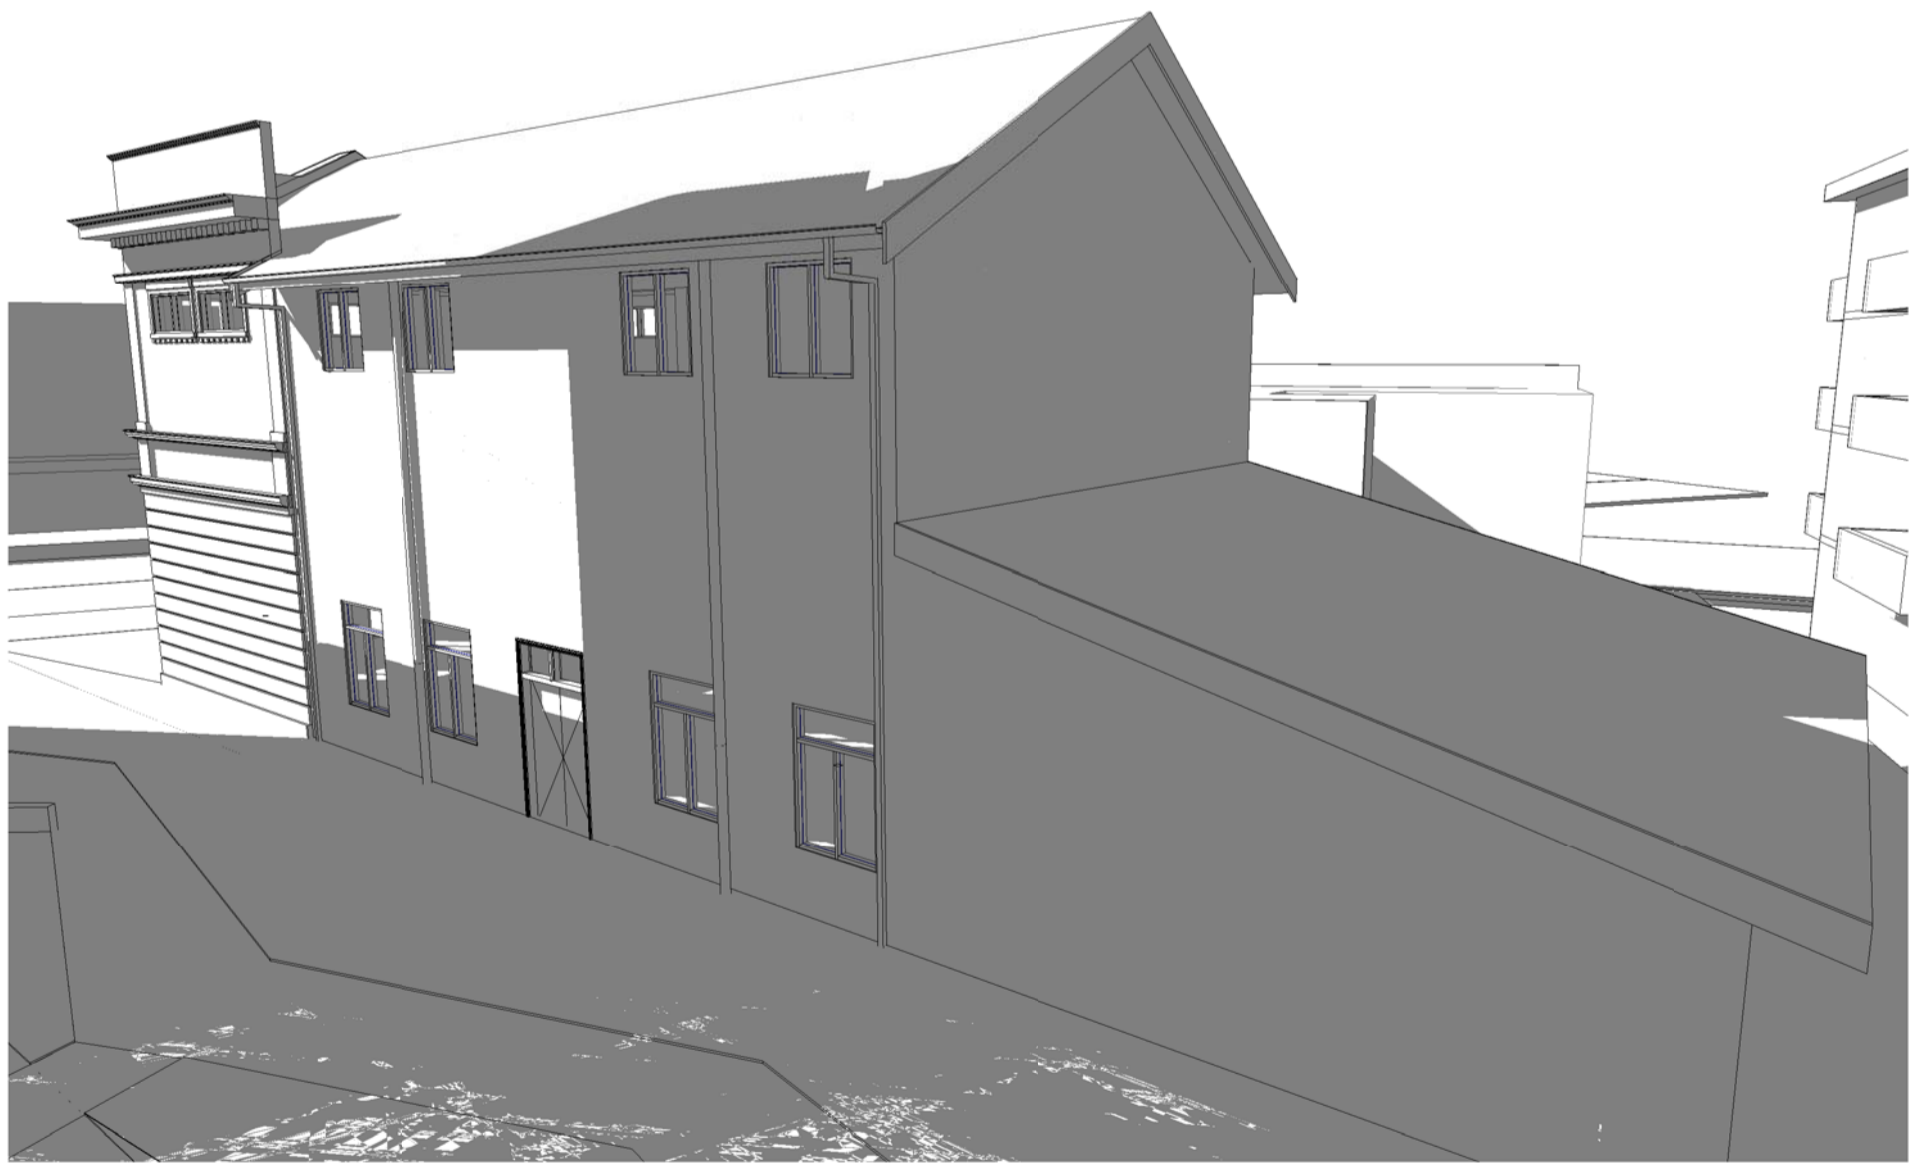

A Proposed - 113 Doncaster Avenue - Mid-winter 12.30 pm

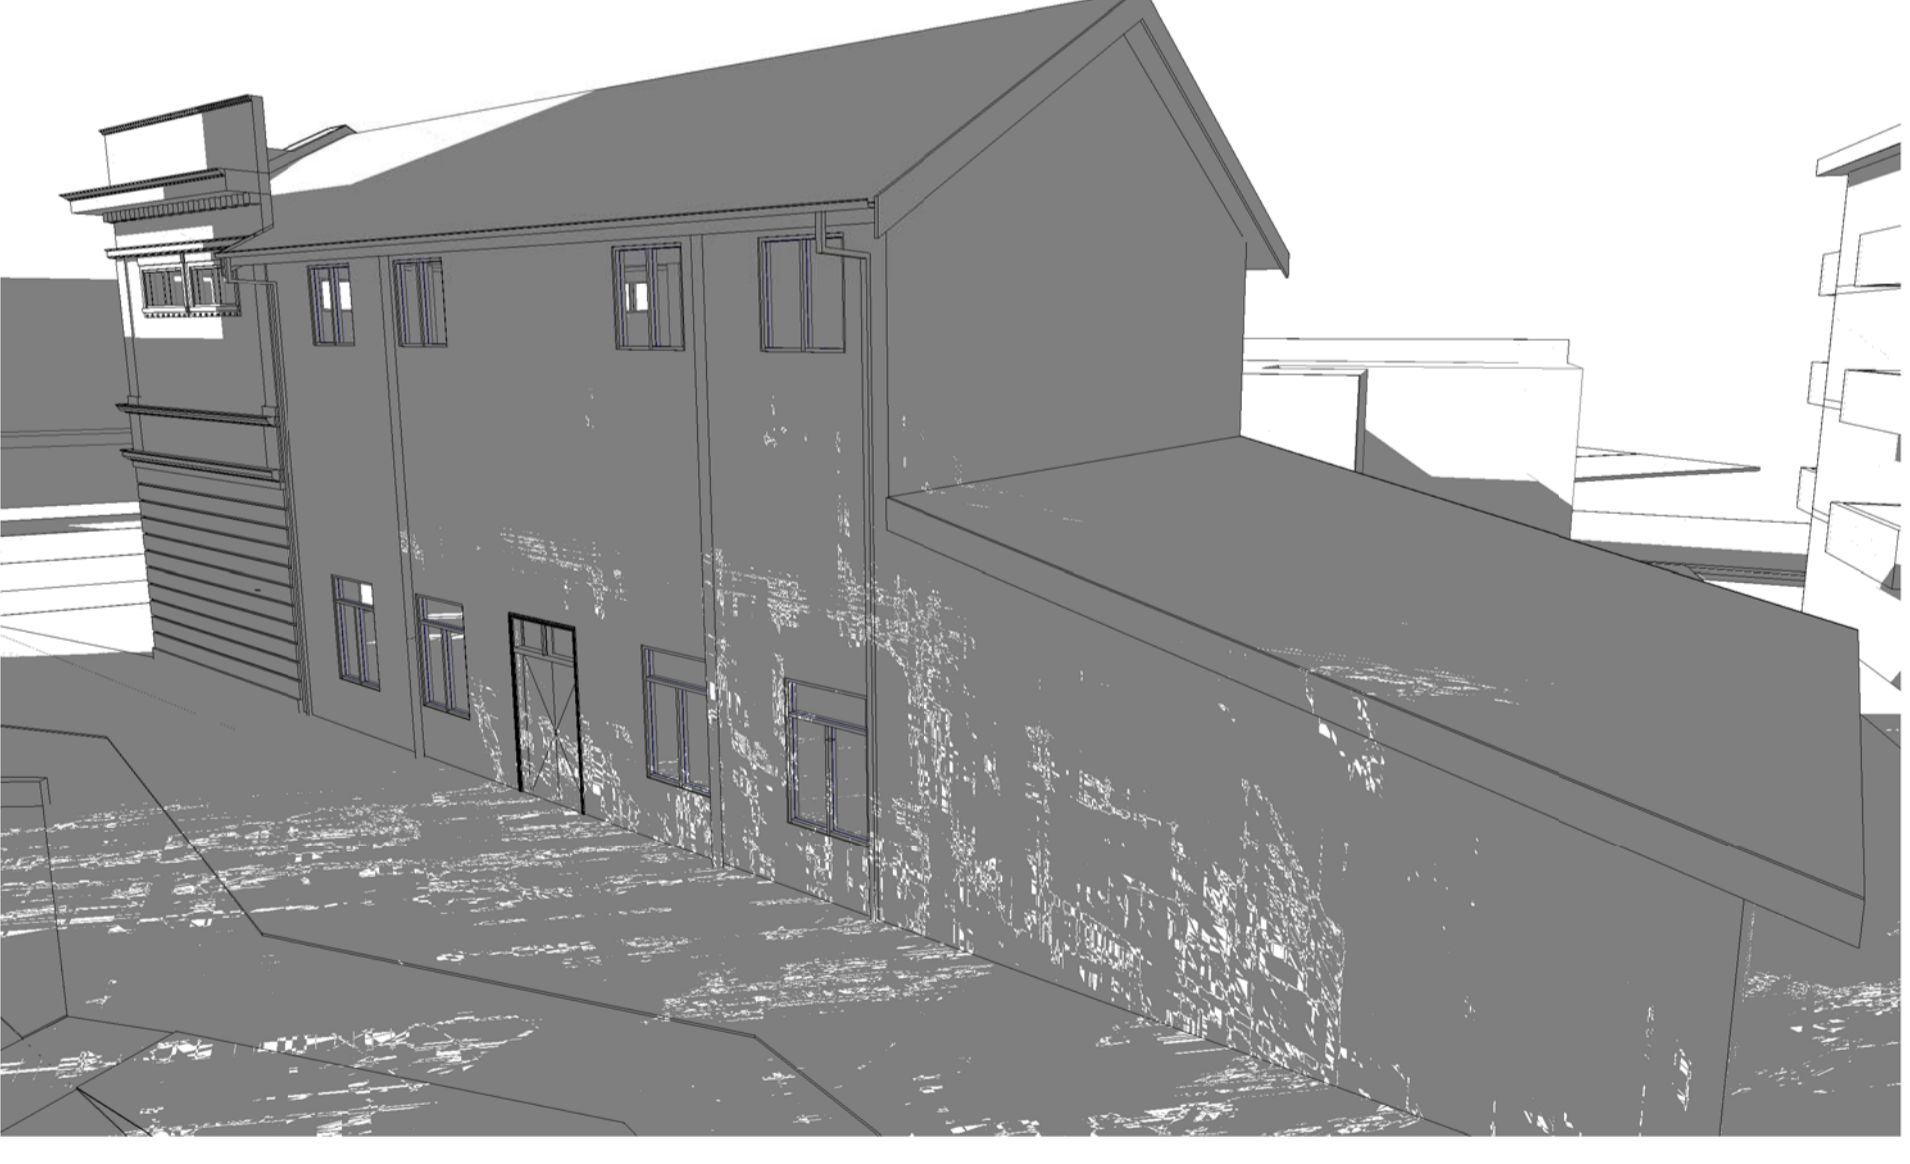

B Proposed - 113 Doncaster Avenue - Mid-winter 1.30 pm

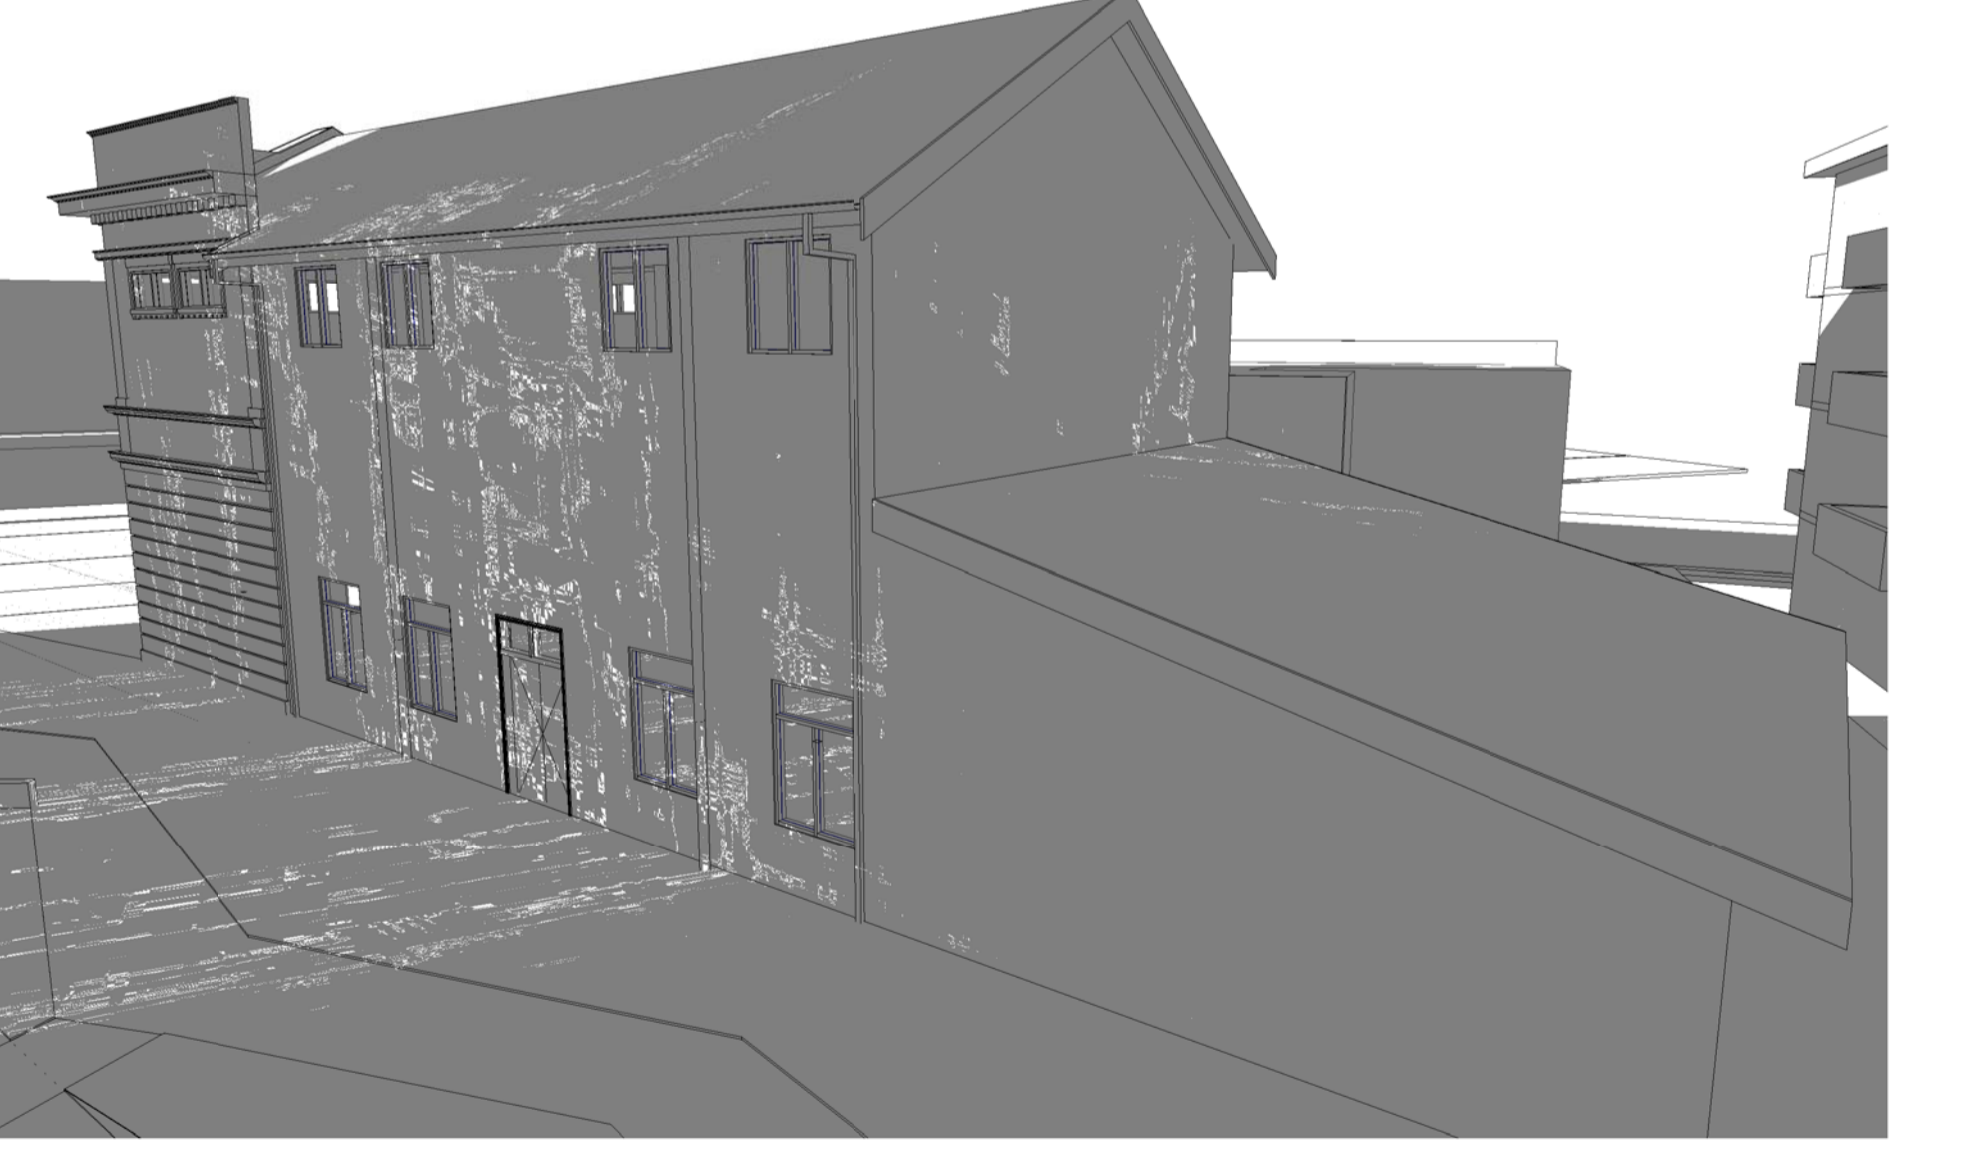

C Proposed - 113 Doncaster Avenue - Mid-winter 2.30 pm