
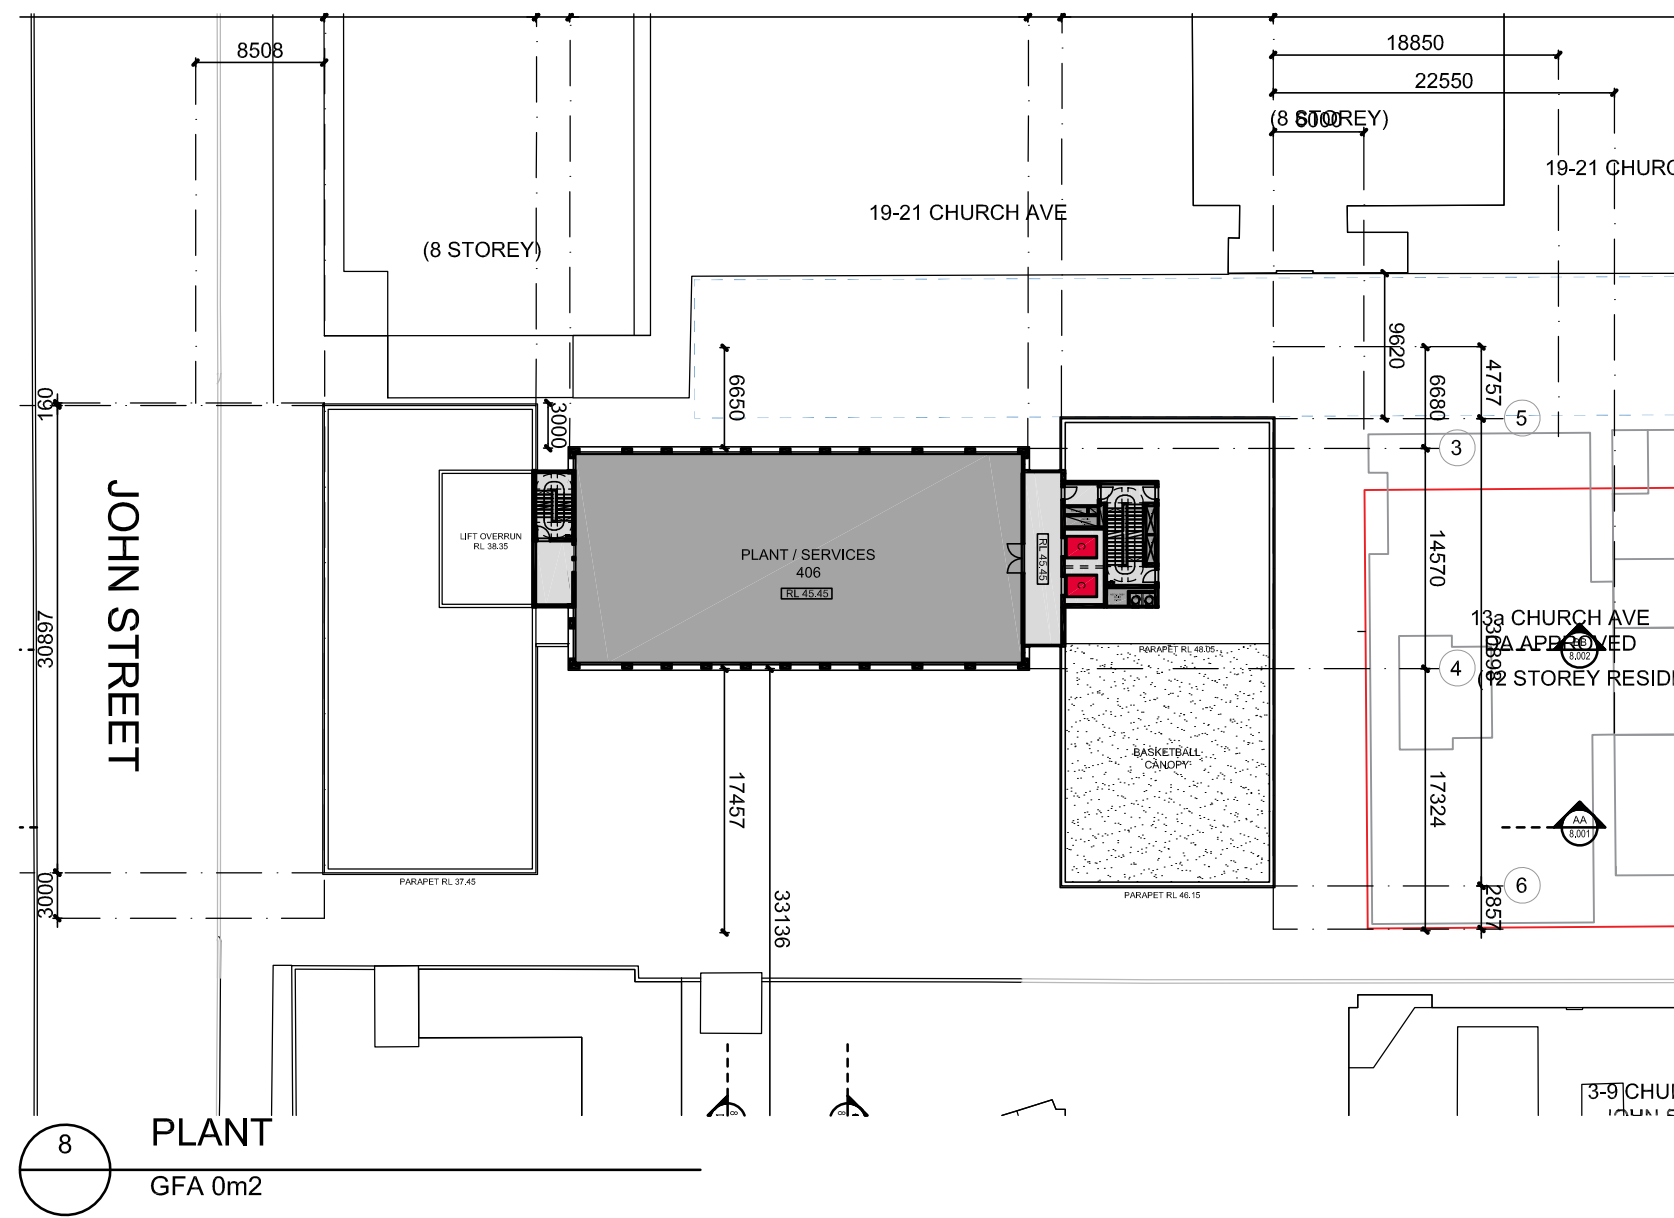
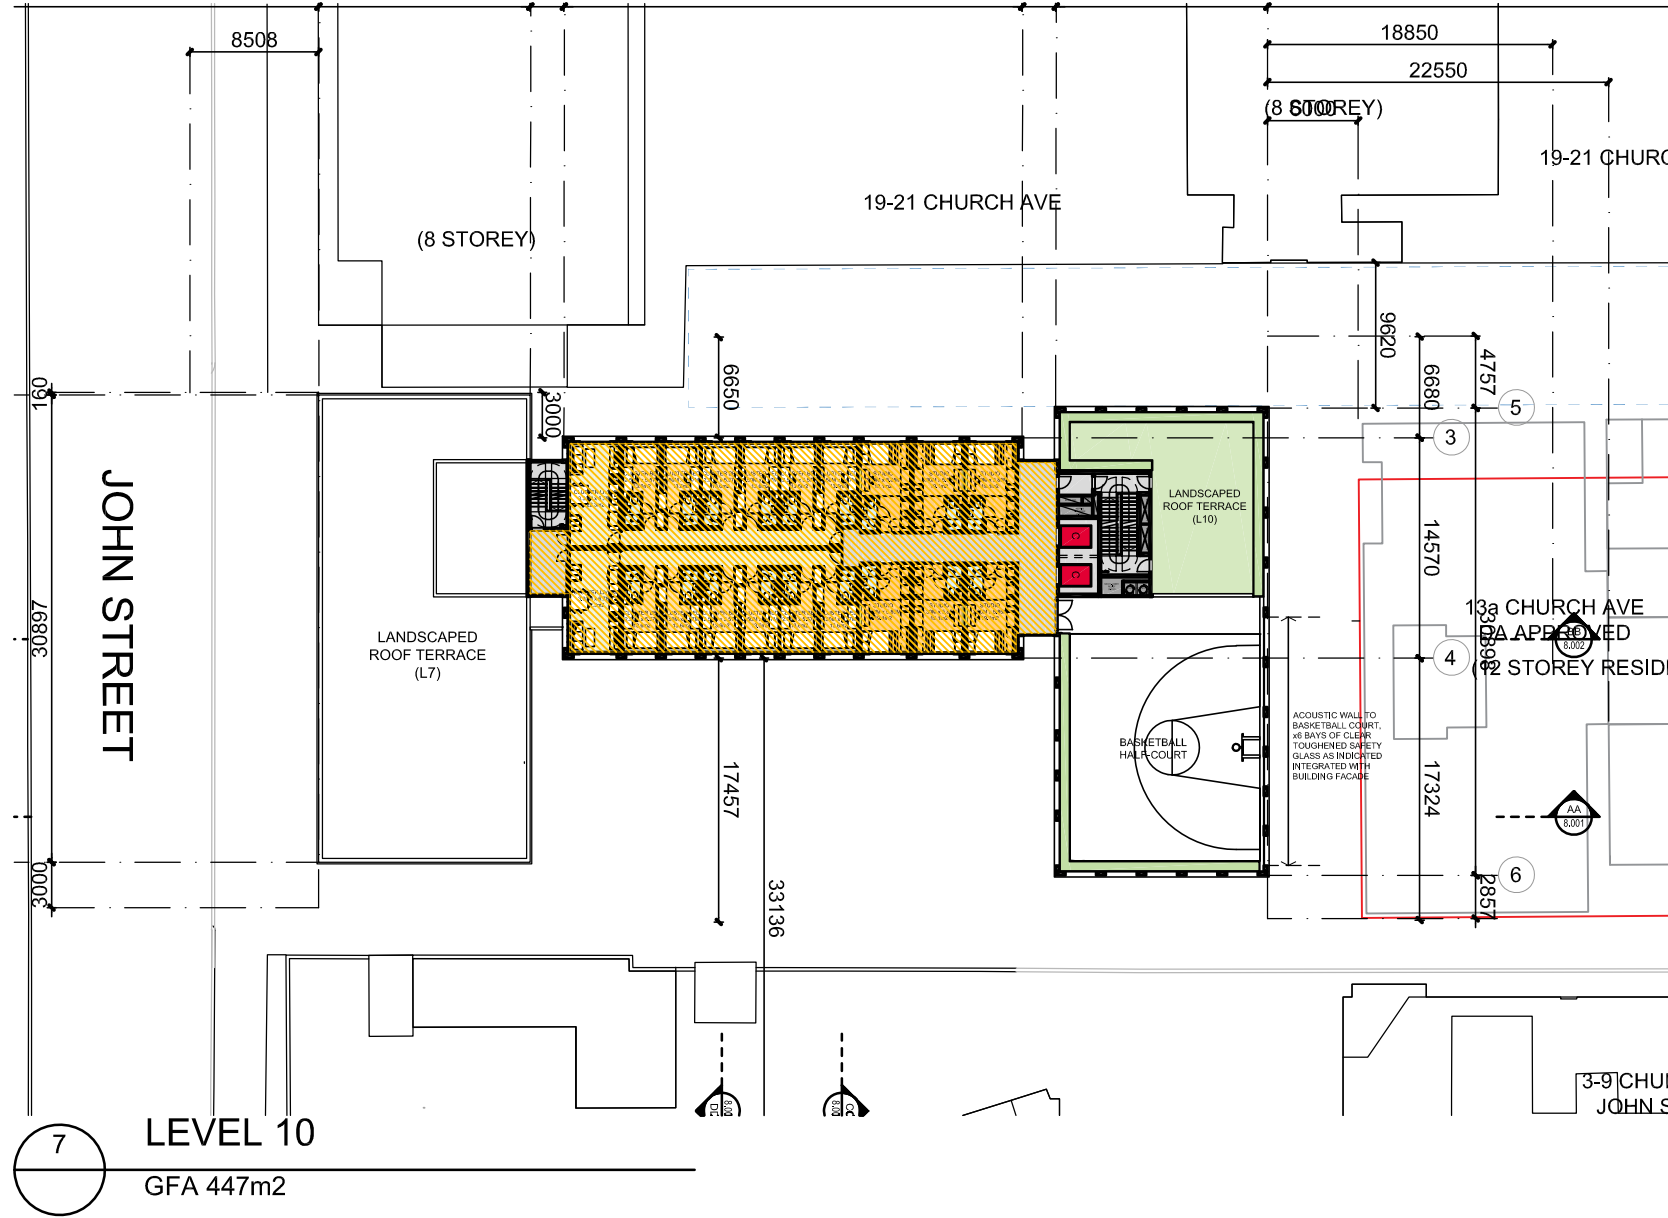
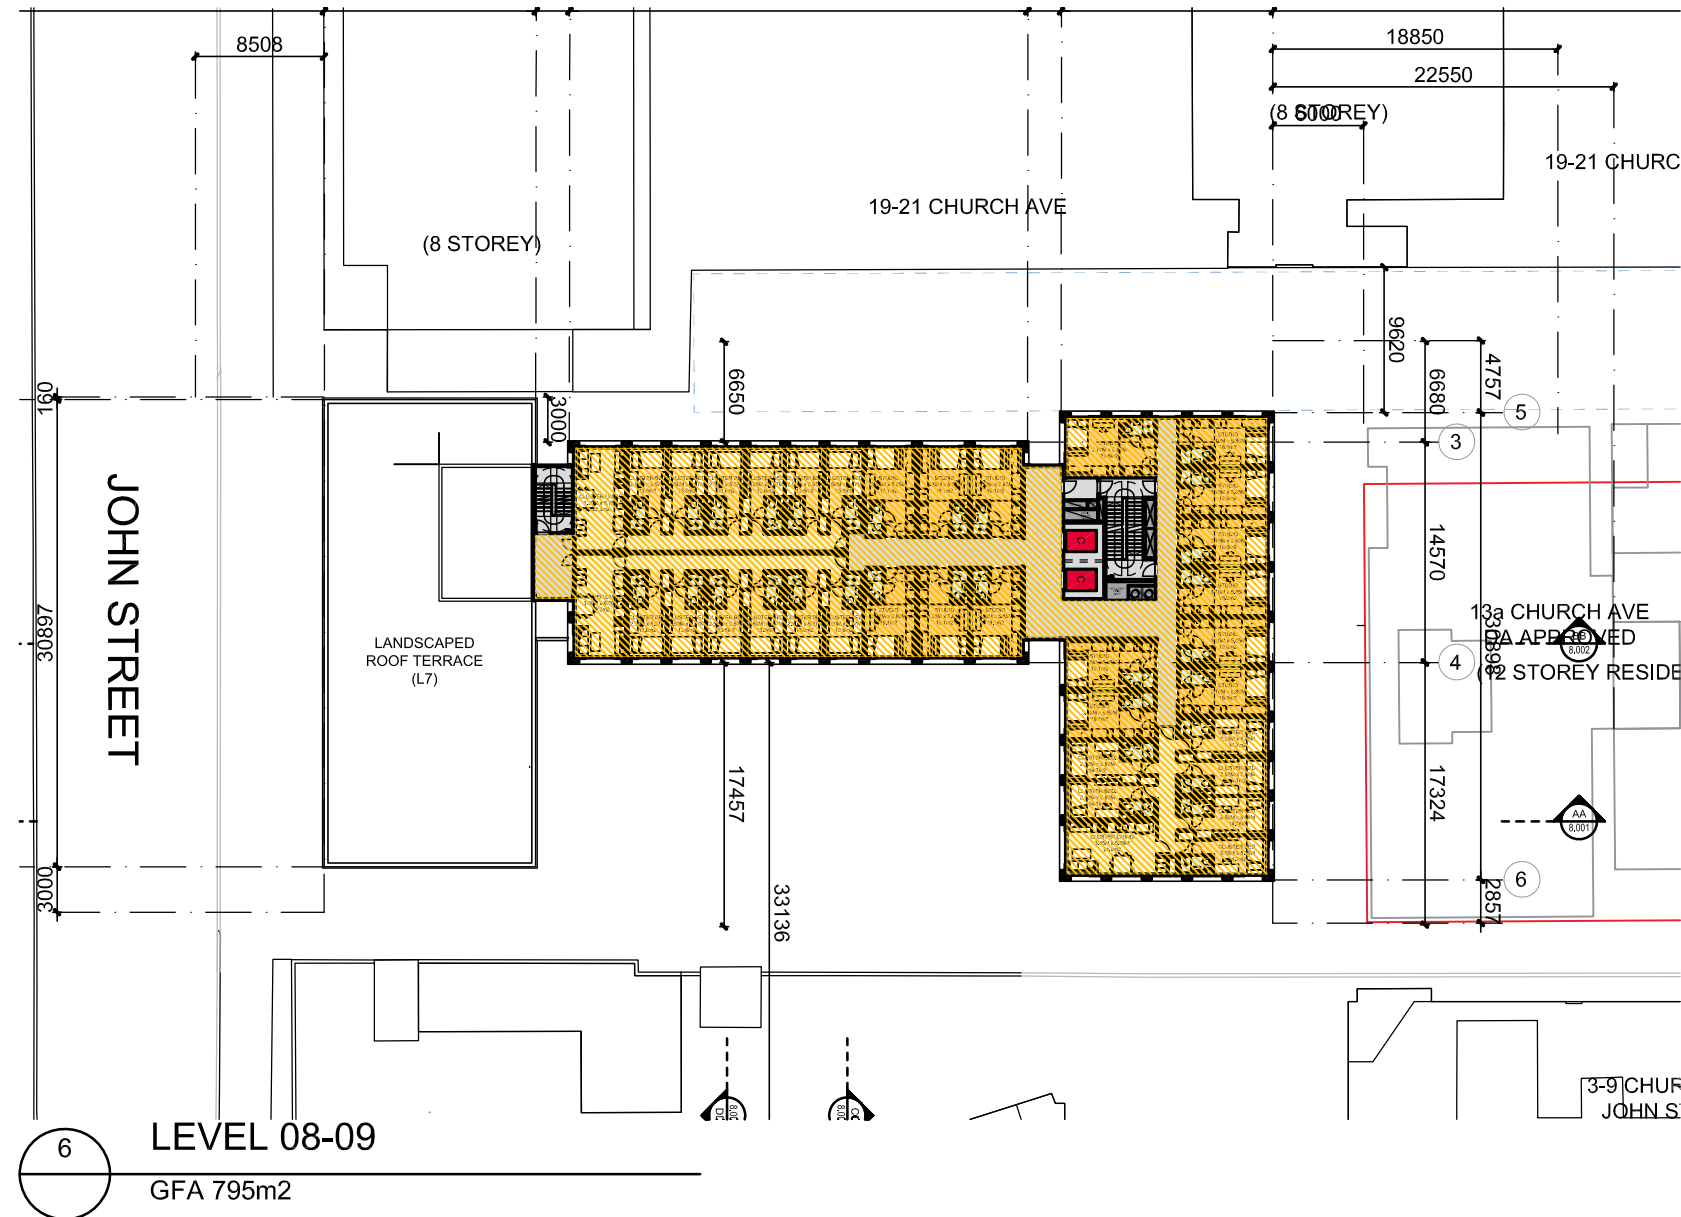
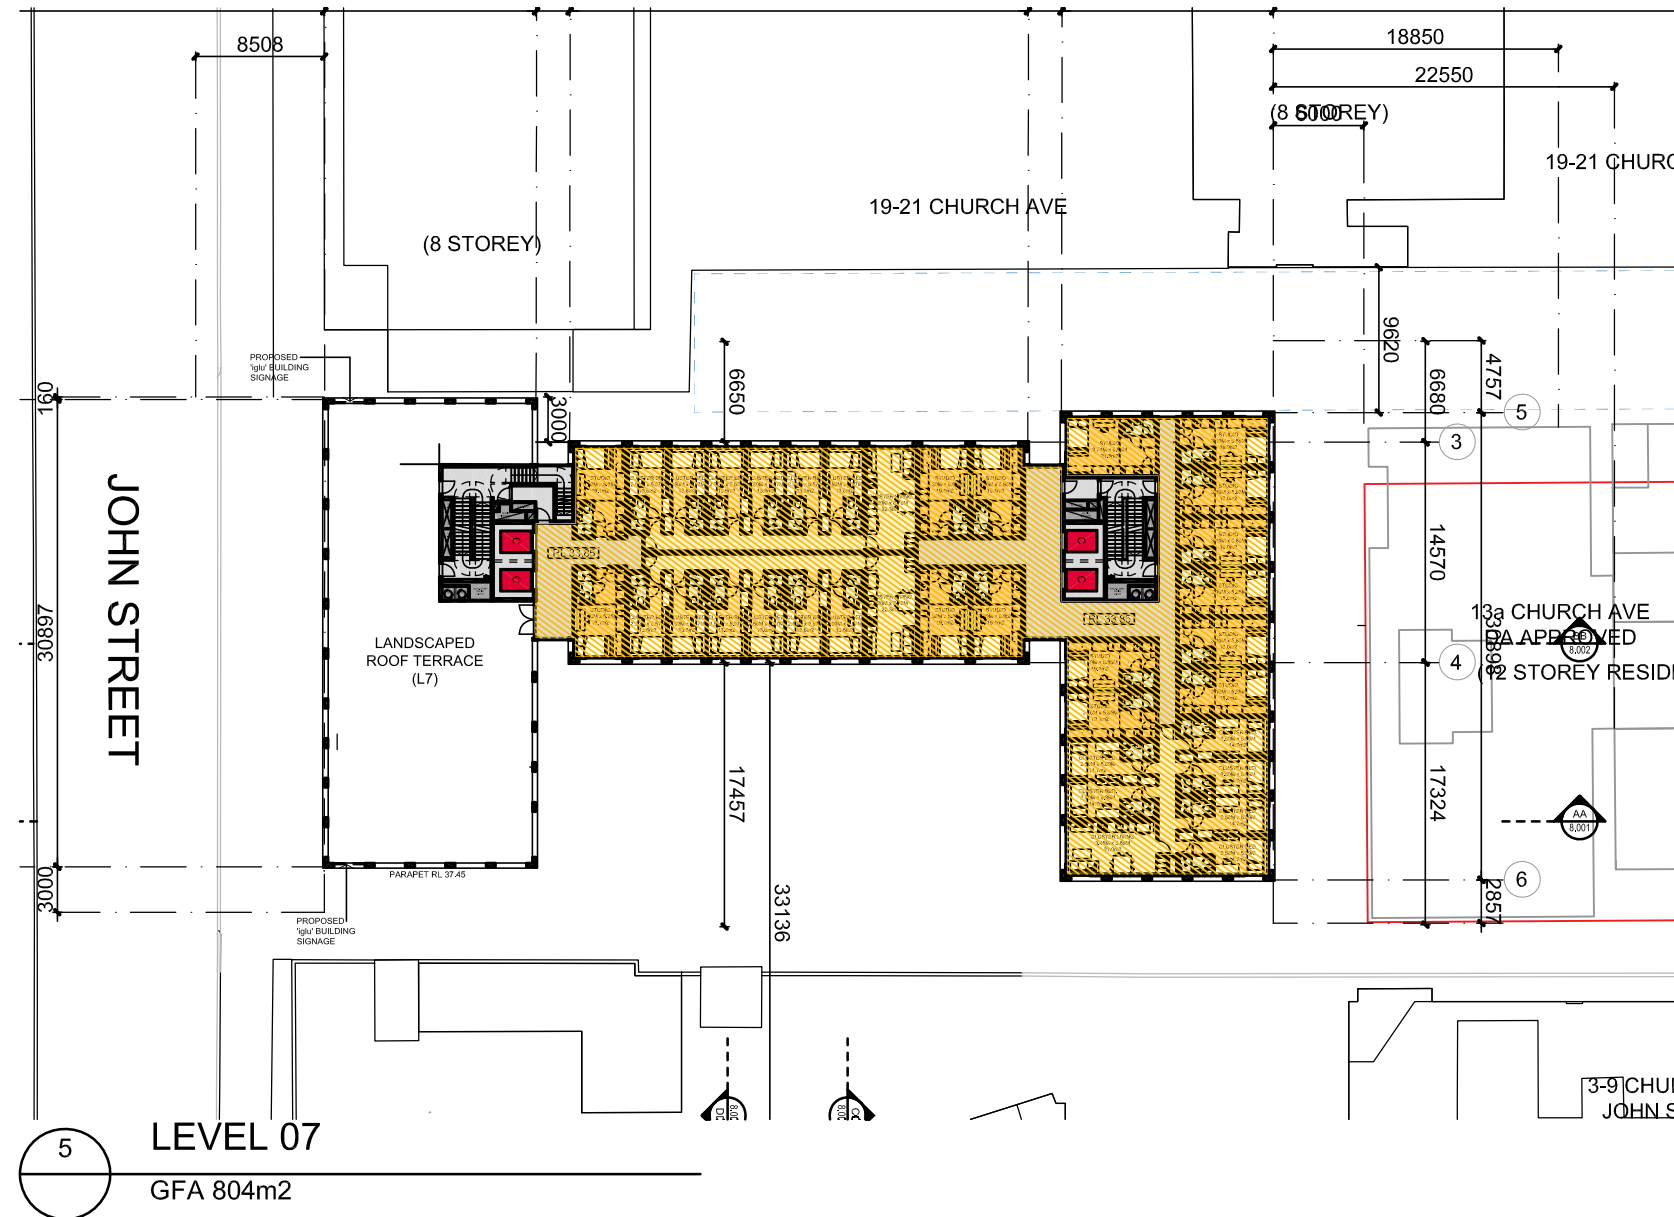
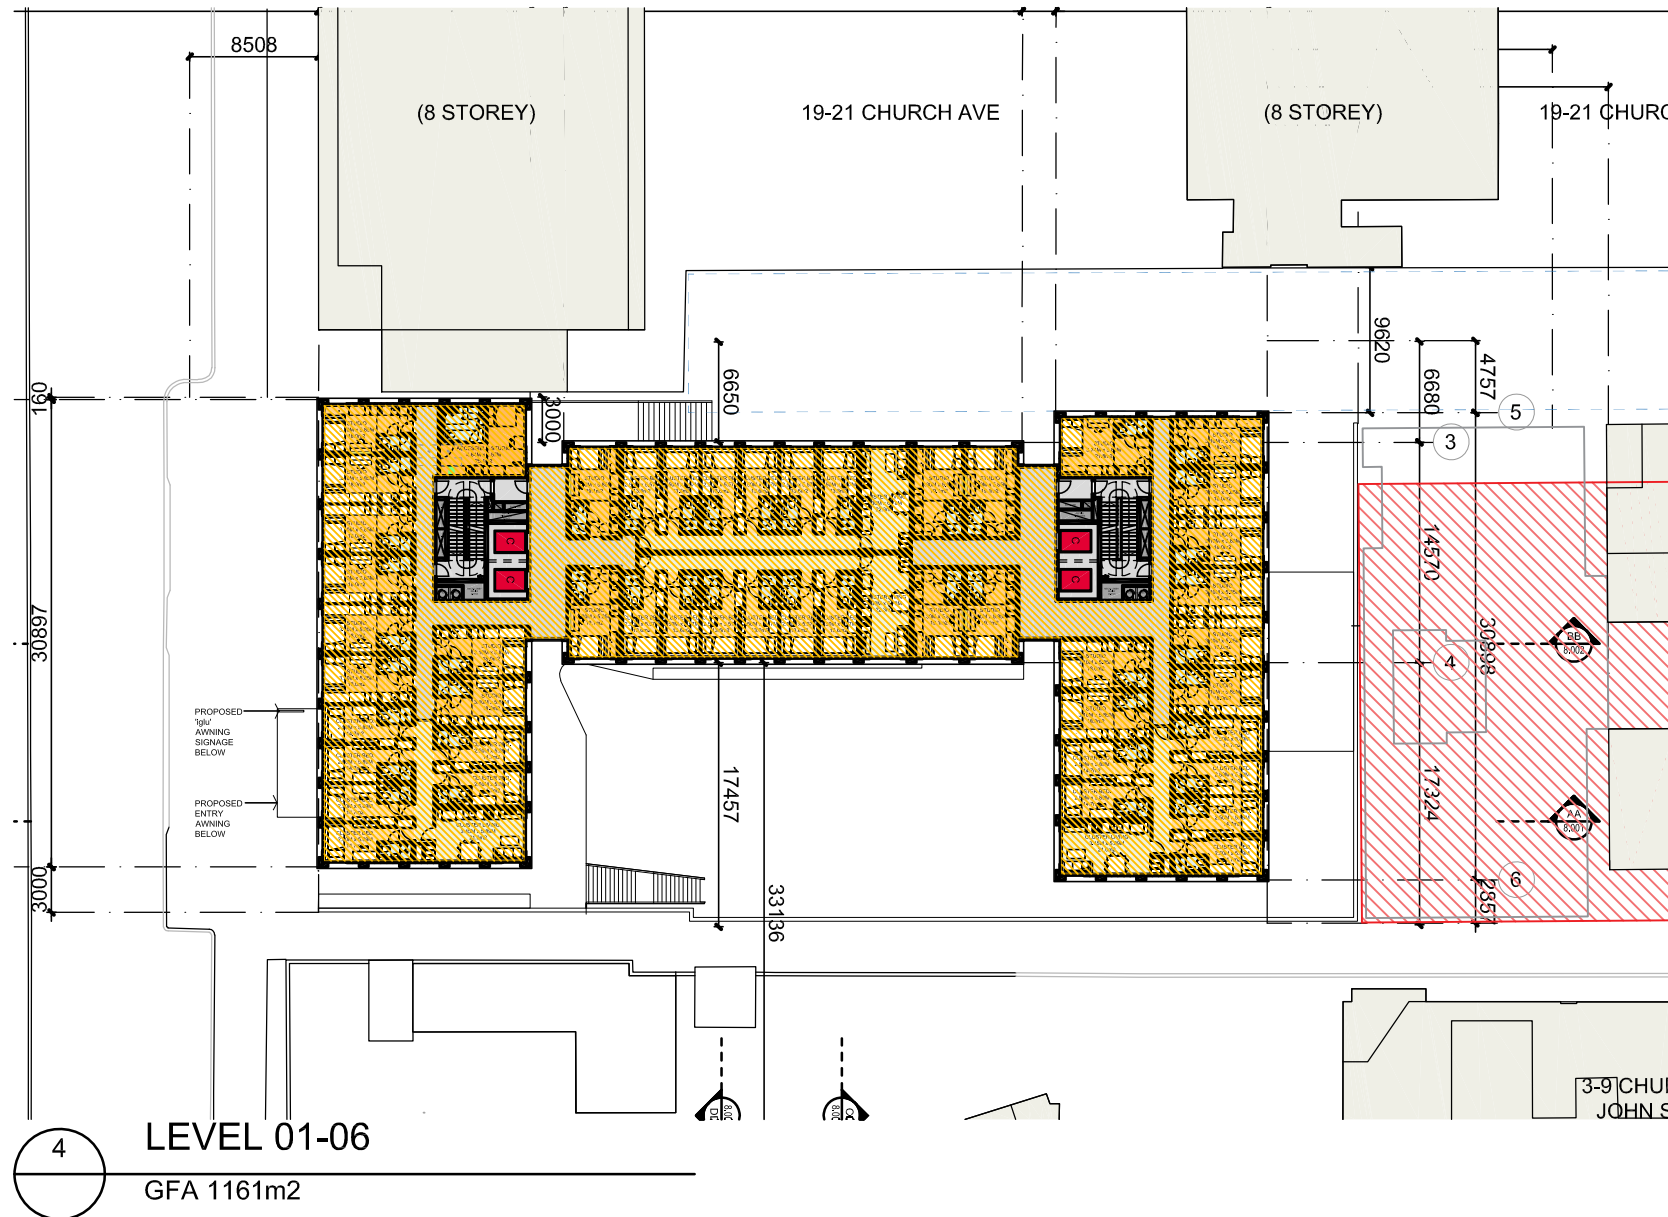
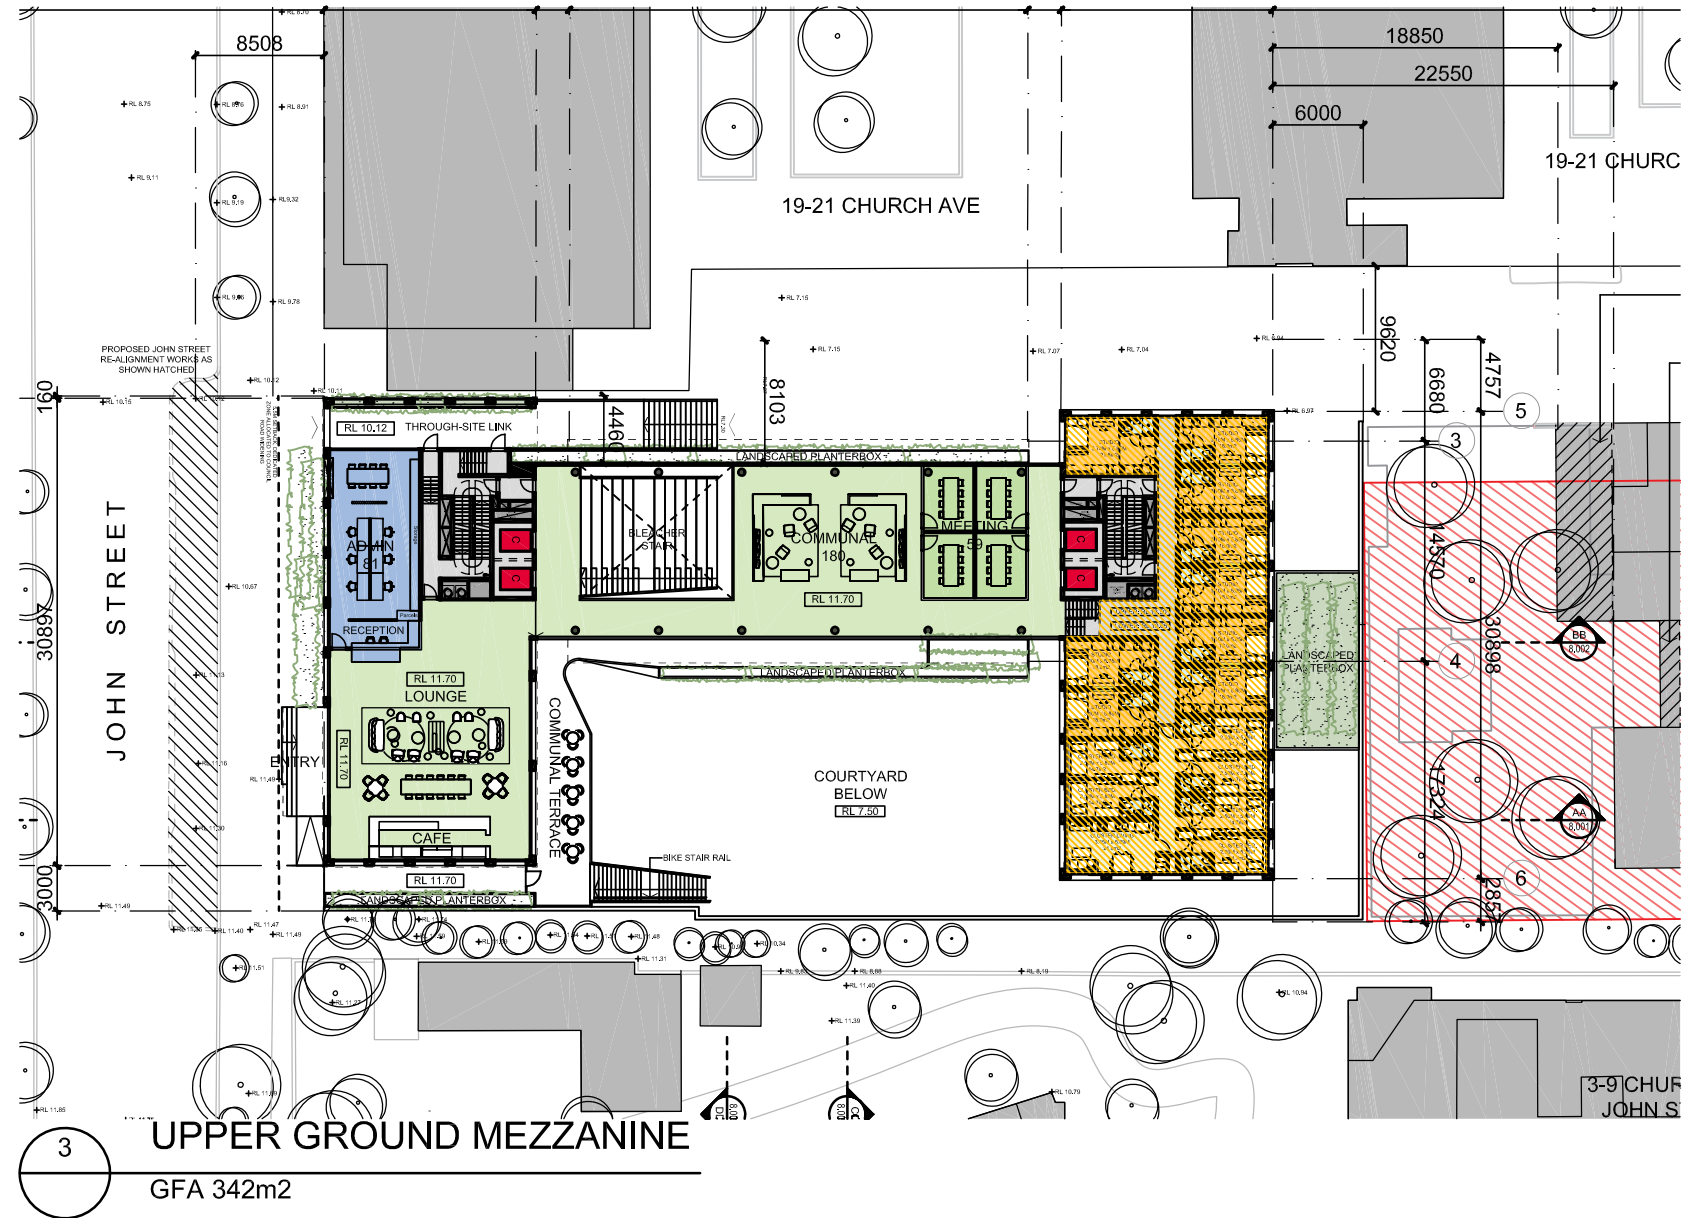
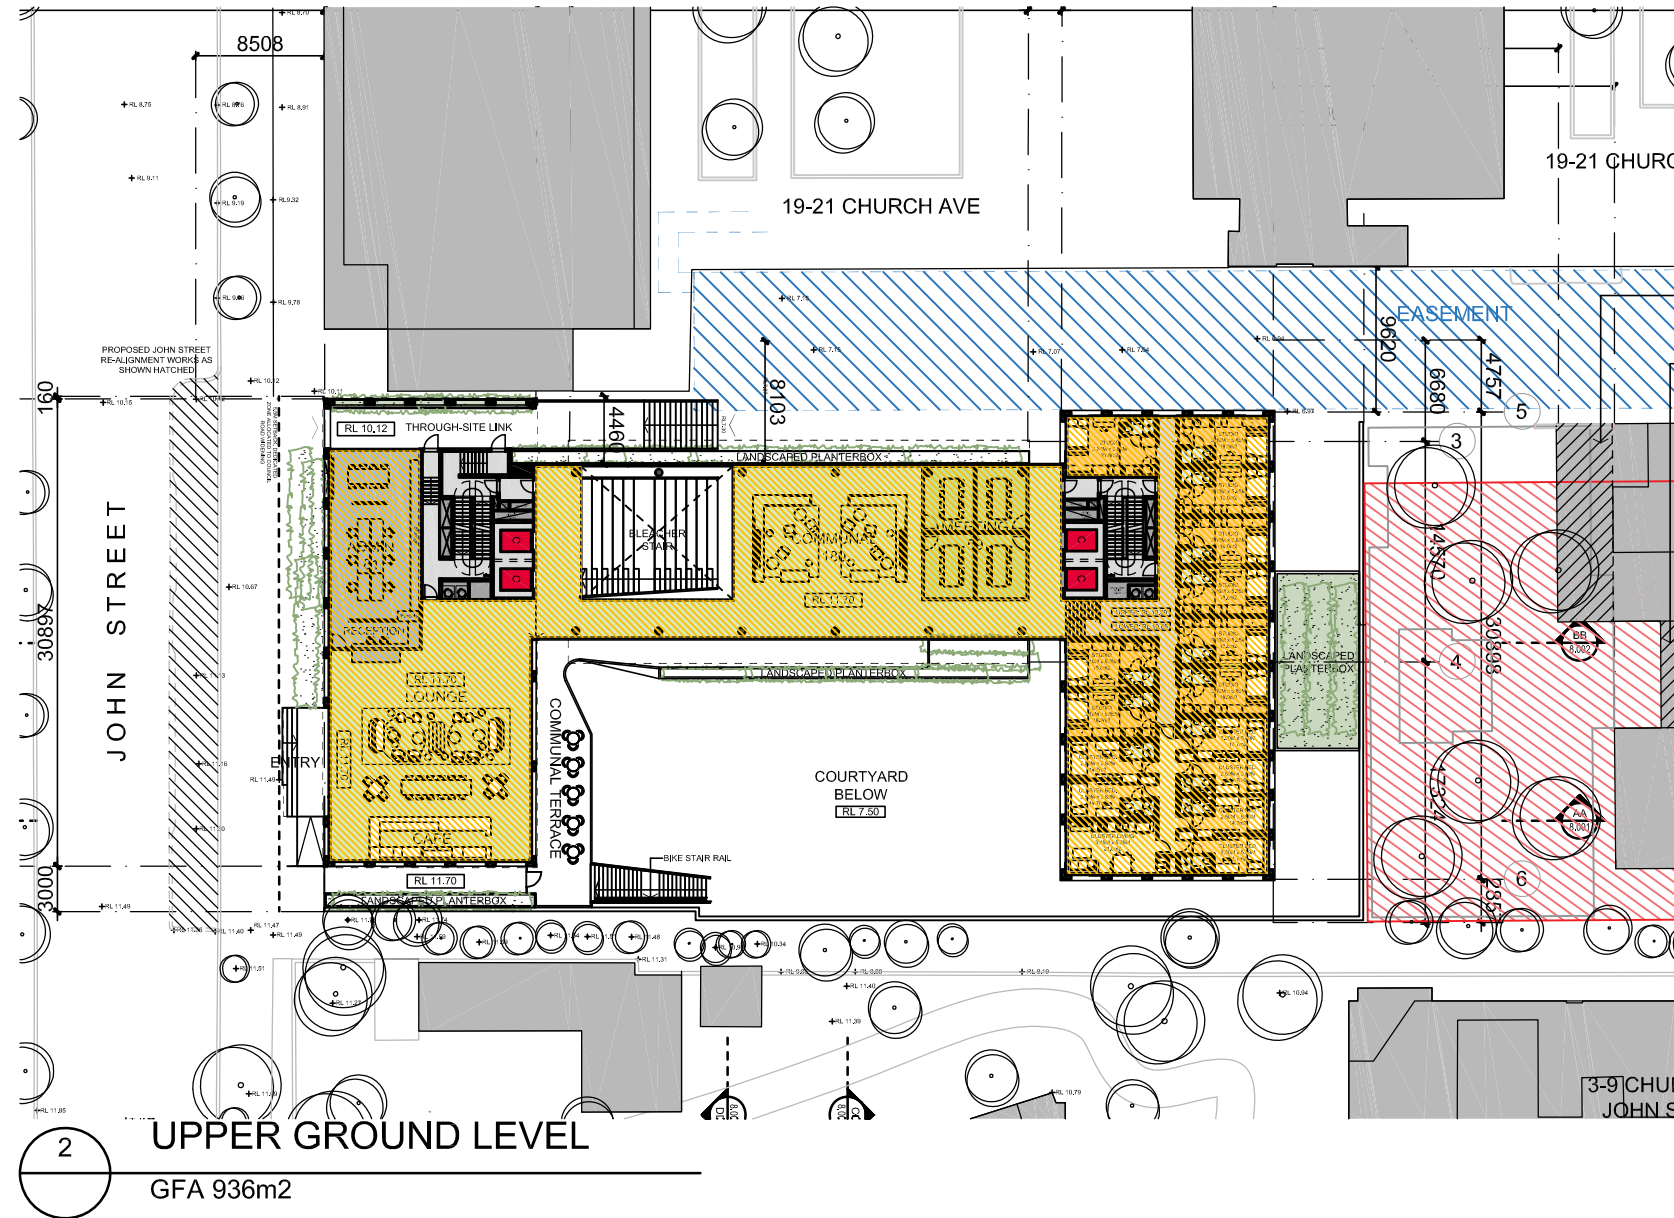


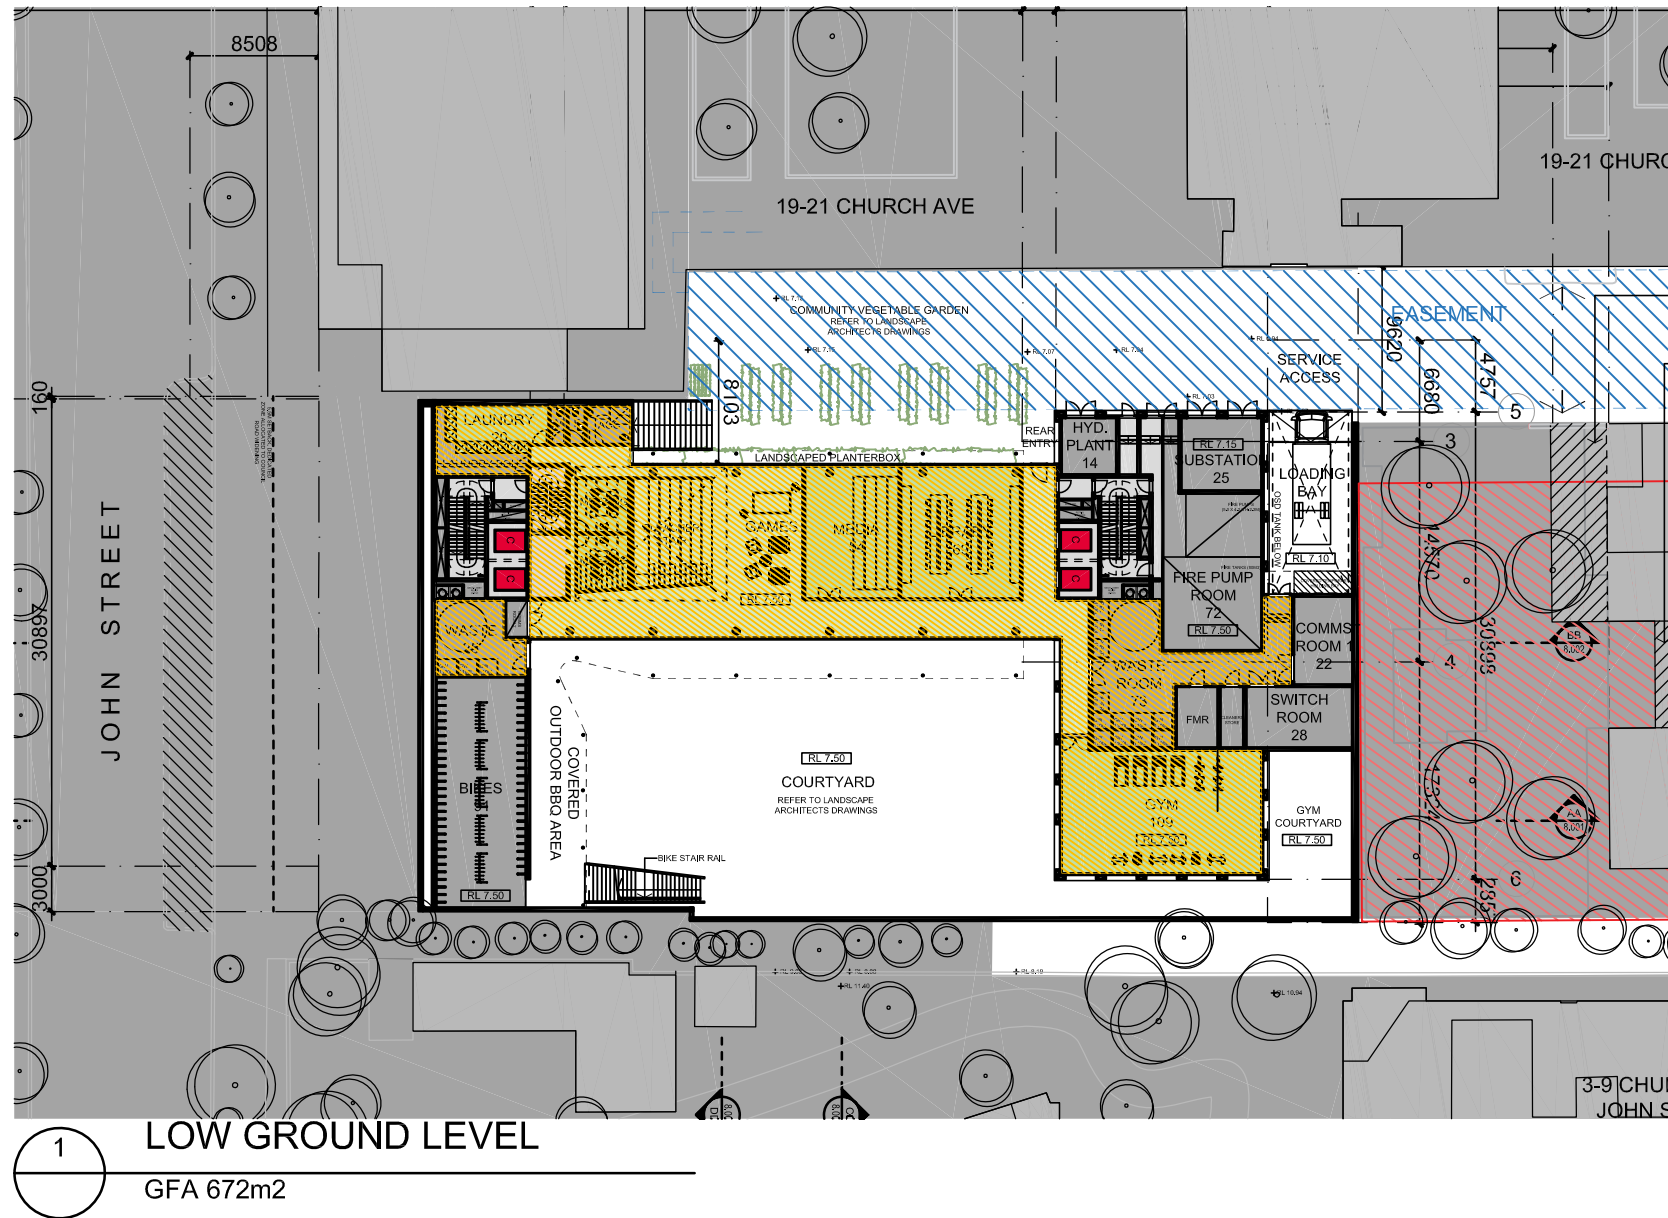


Revision	Date	Description	Initial	Checked

Revision	Date	Description	Initial	Checked
B	20.03.31	REVISED DA ISSUE	JM	
A	19.09.19	DA ISSUE	JM	

8 John St Mascot

Area Calculation Plans GFA

Check all dimensions and site conditions prior to commencement of any work, the purchase or ordering of any materials, fittings, plant, services or equipment and the preparation of shop drawings and/or the fabrication of any components.
All drawings to be read in conjunction with all architectural documents and all other consultants documents.
Do not scale drawings - refer to figure dimensions only. Any discrepancies shall immediately be referred to the architect for clarification.
All drawings may not be reproduced or distributed without prior permission from the architect.

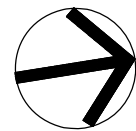

Scale	1:500@A1 1:1000@A3
Drawn	Checked
Project No.	S12324
Status	FOR INFORMATION
Plot Date	1/4/2020 5:45:46 PM
Plot File	S:\12300-12399\S12324_Ighl_6JohnStMascot70_CAD\Plots\DA_...
Drawing No.	1A09.000_Area Calculation Plans.dwg (Revision)

A09.000_AREA CALCULATION PLANS

Melbourne 1 Nicholson Street
Surry Hills VIC 3000 Australia
T 03 8664 6200 F 03 8664 6300
email mel@batessmart.com.au
http://www.batessmart.com.au

Sydney 43 Brisbane Street
Surry Hills NSW 2010 Australia
T 02 8354 5100 F 02 8354 5199
email syd@batessmart.com.au
http://www.batessmart.com.au

Bates Smart Architects Pty Ltd ABN 68 094 740 996

