


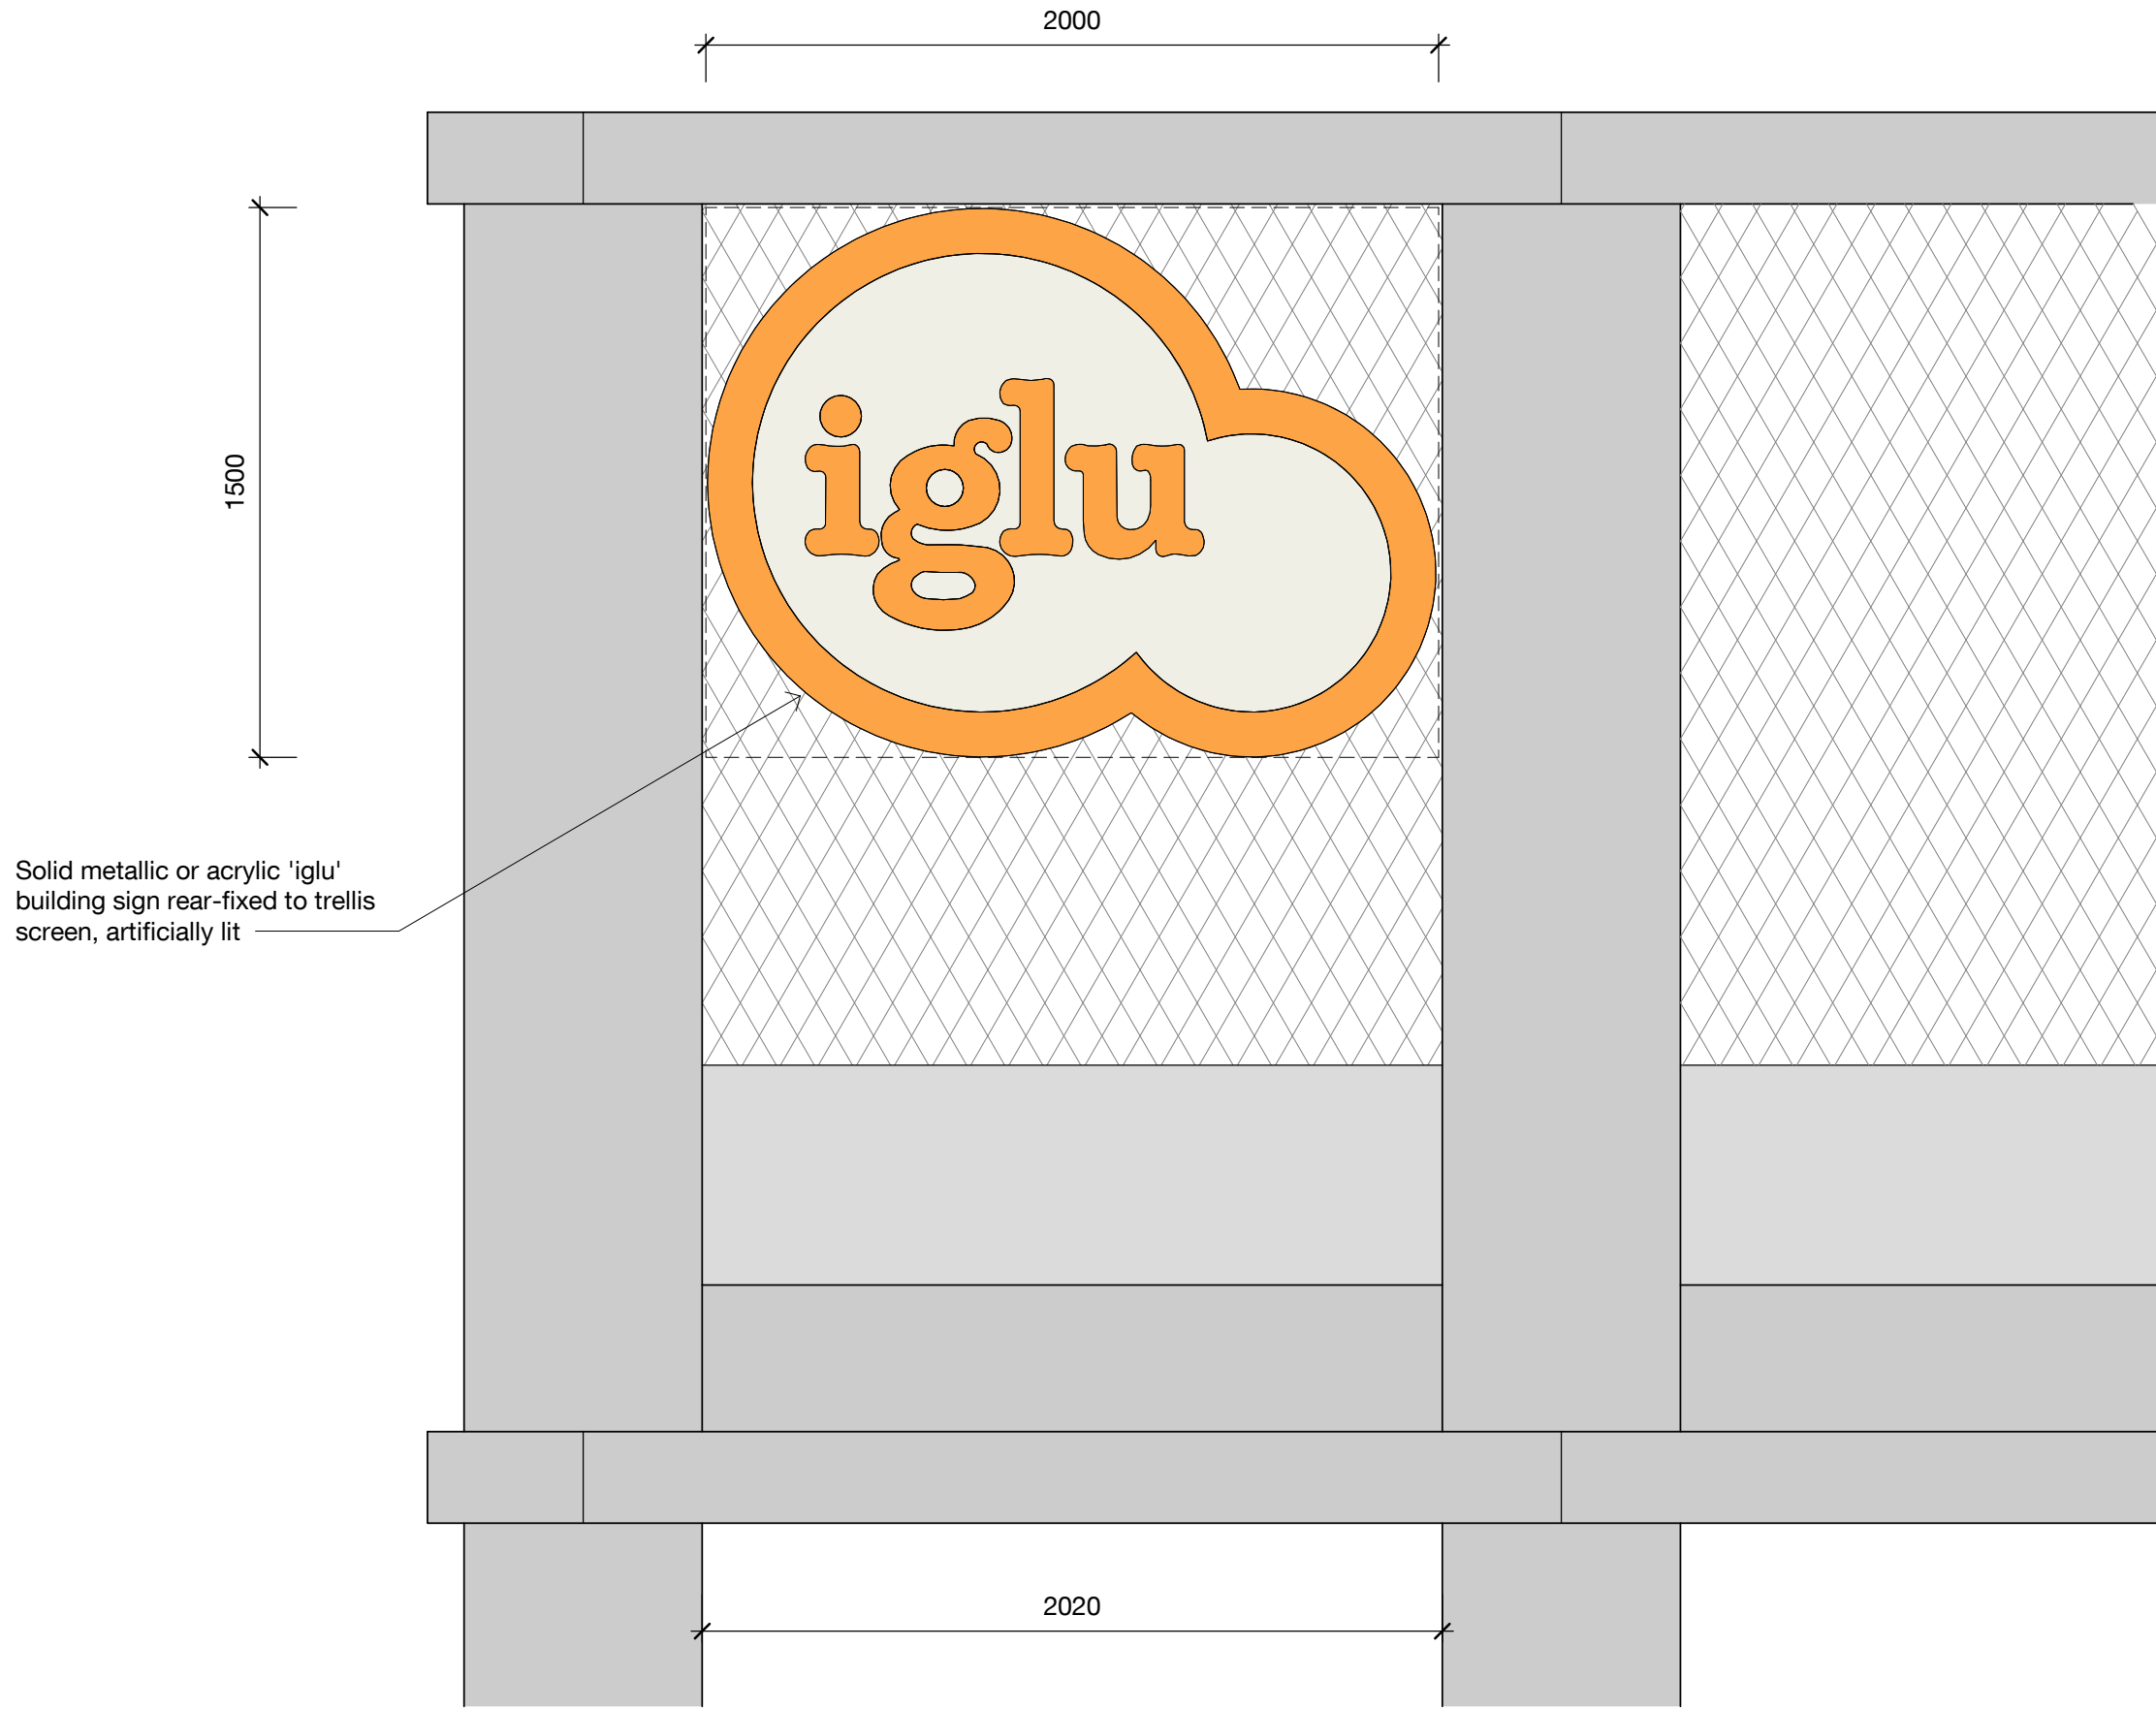

1 Signage, East
Elevation, Reverse
West Elevation 1 : 20

NOT FOR CONSTRUCTION

