
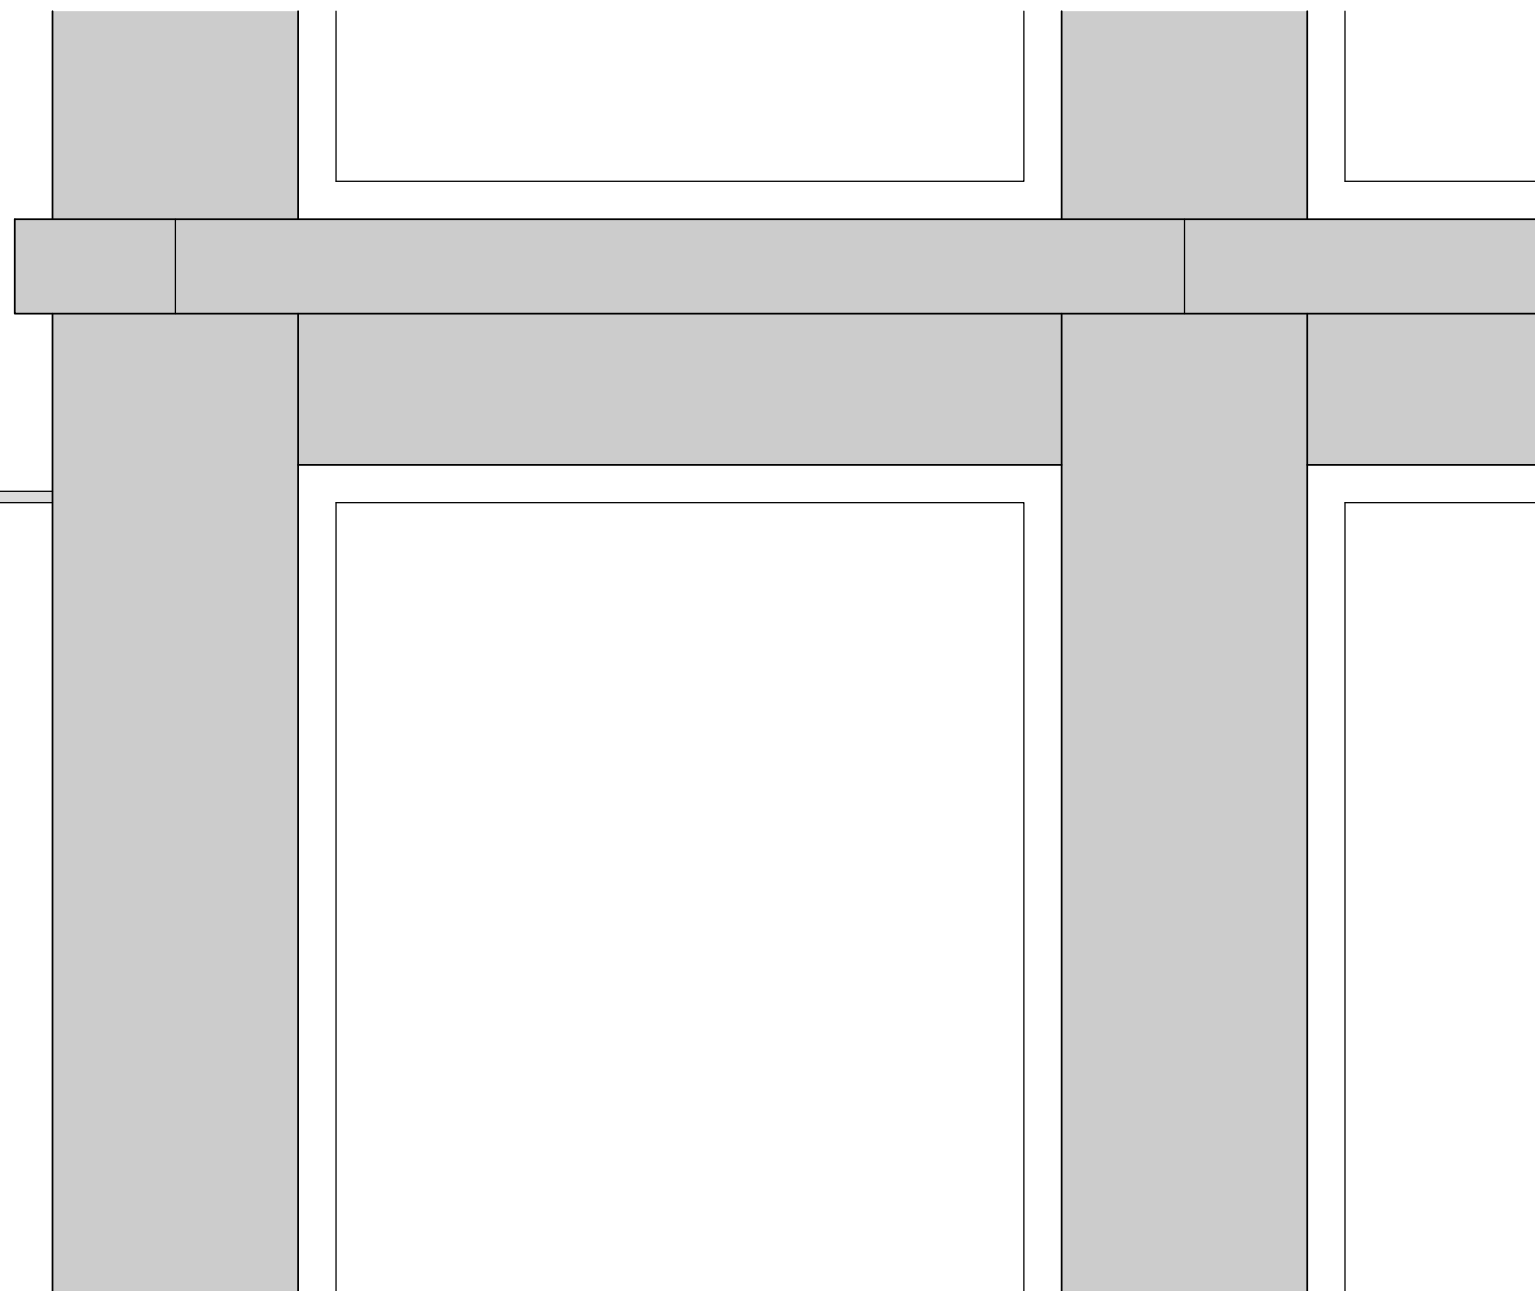


John St Entry Awning,
East Elevation

1 : 20

NOT FOR CONSTRUCTION

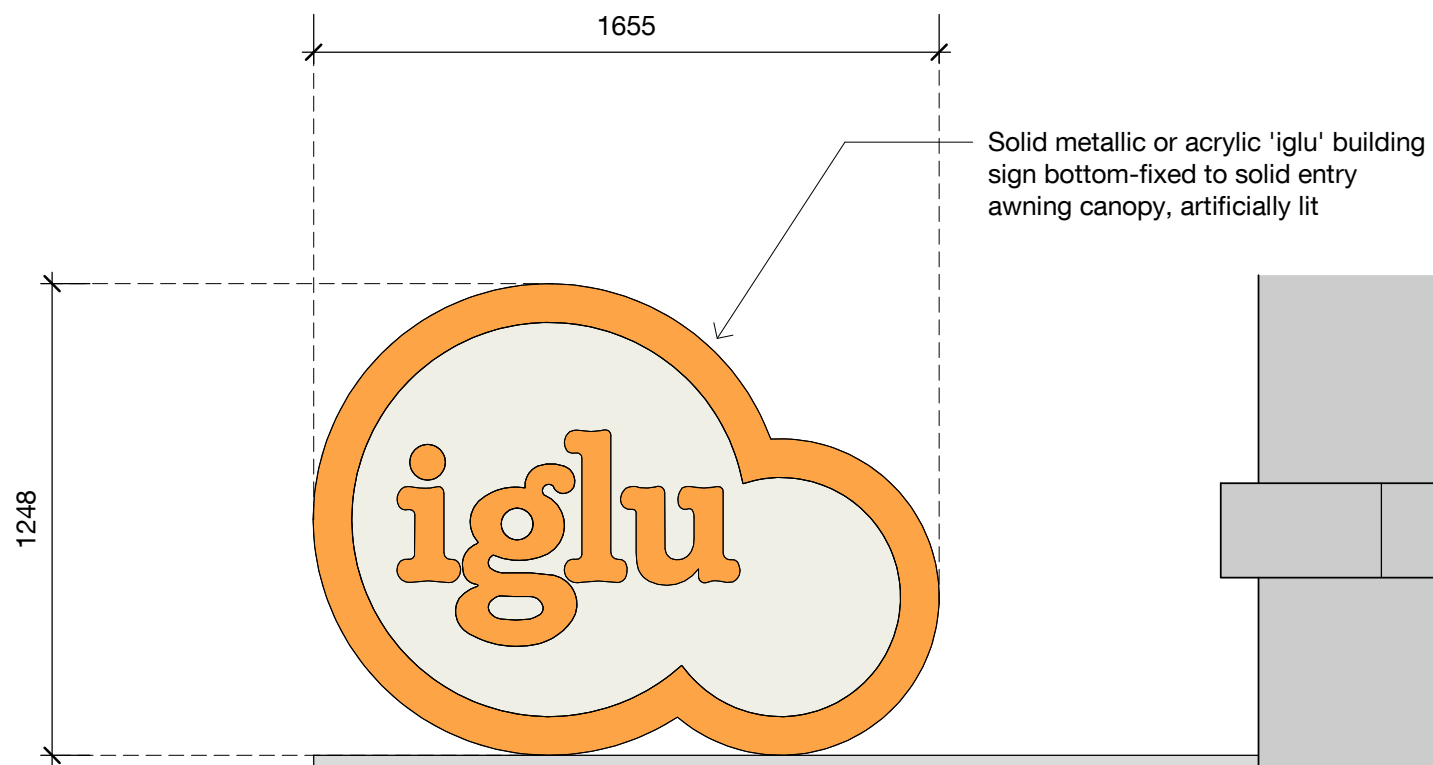