


1 S4.56 Mod - Section through cafe
1 : 200

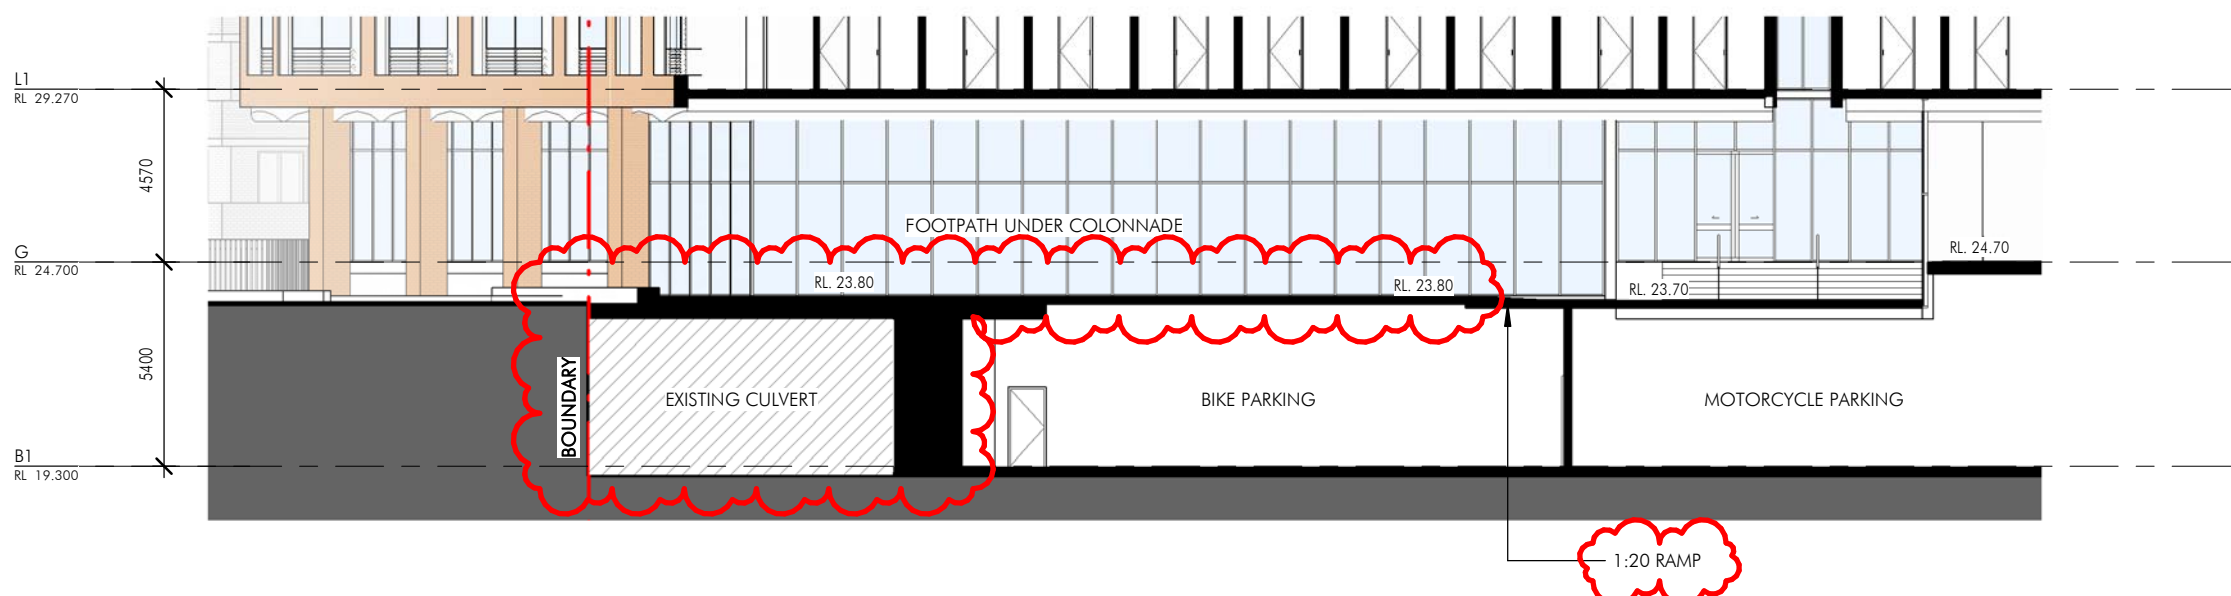

2 S4.56 Mod - Section through culvert
1 : 200