



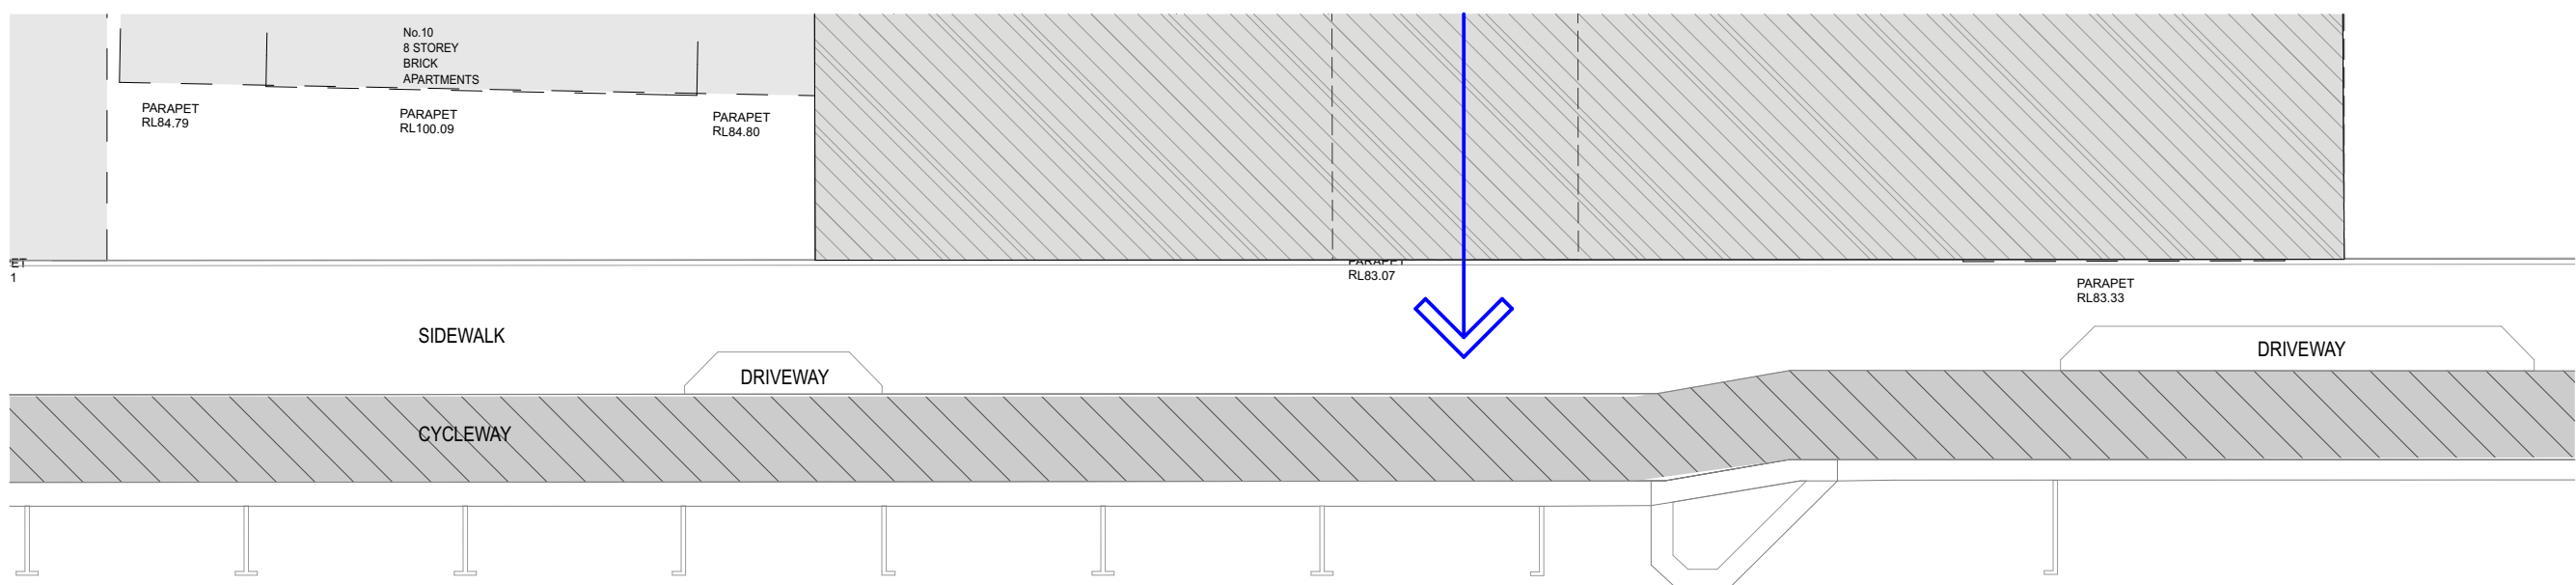

SPRING STREET

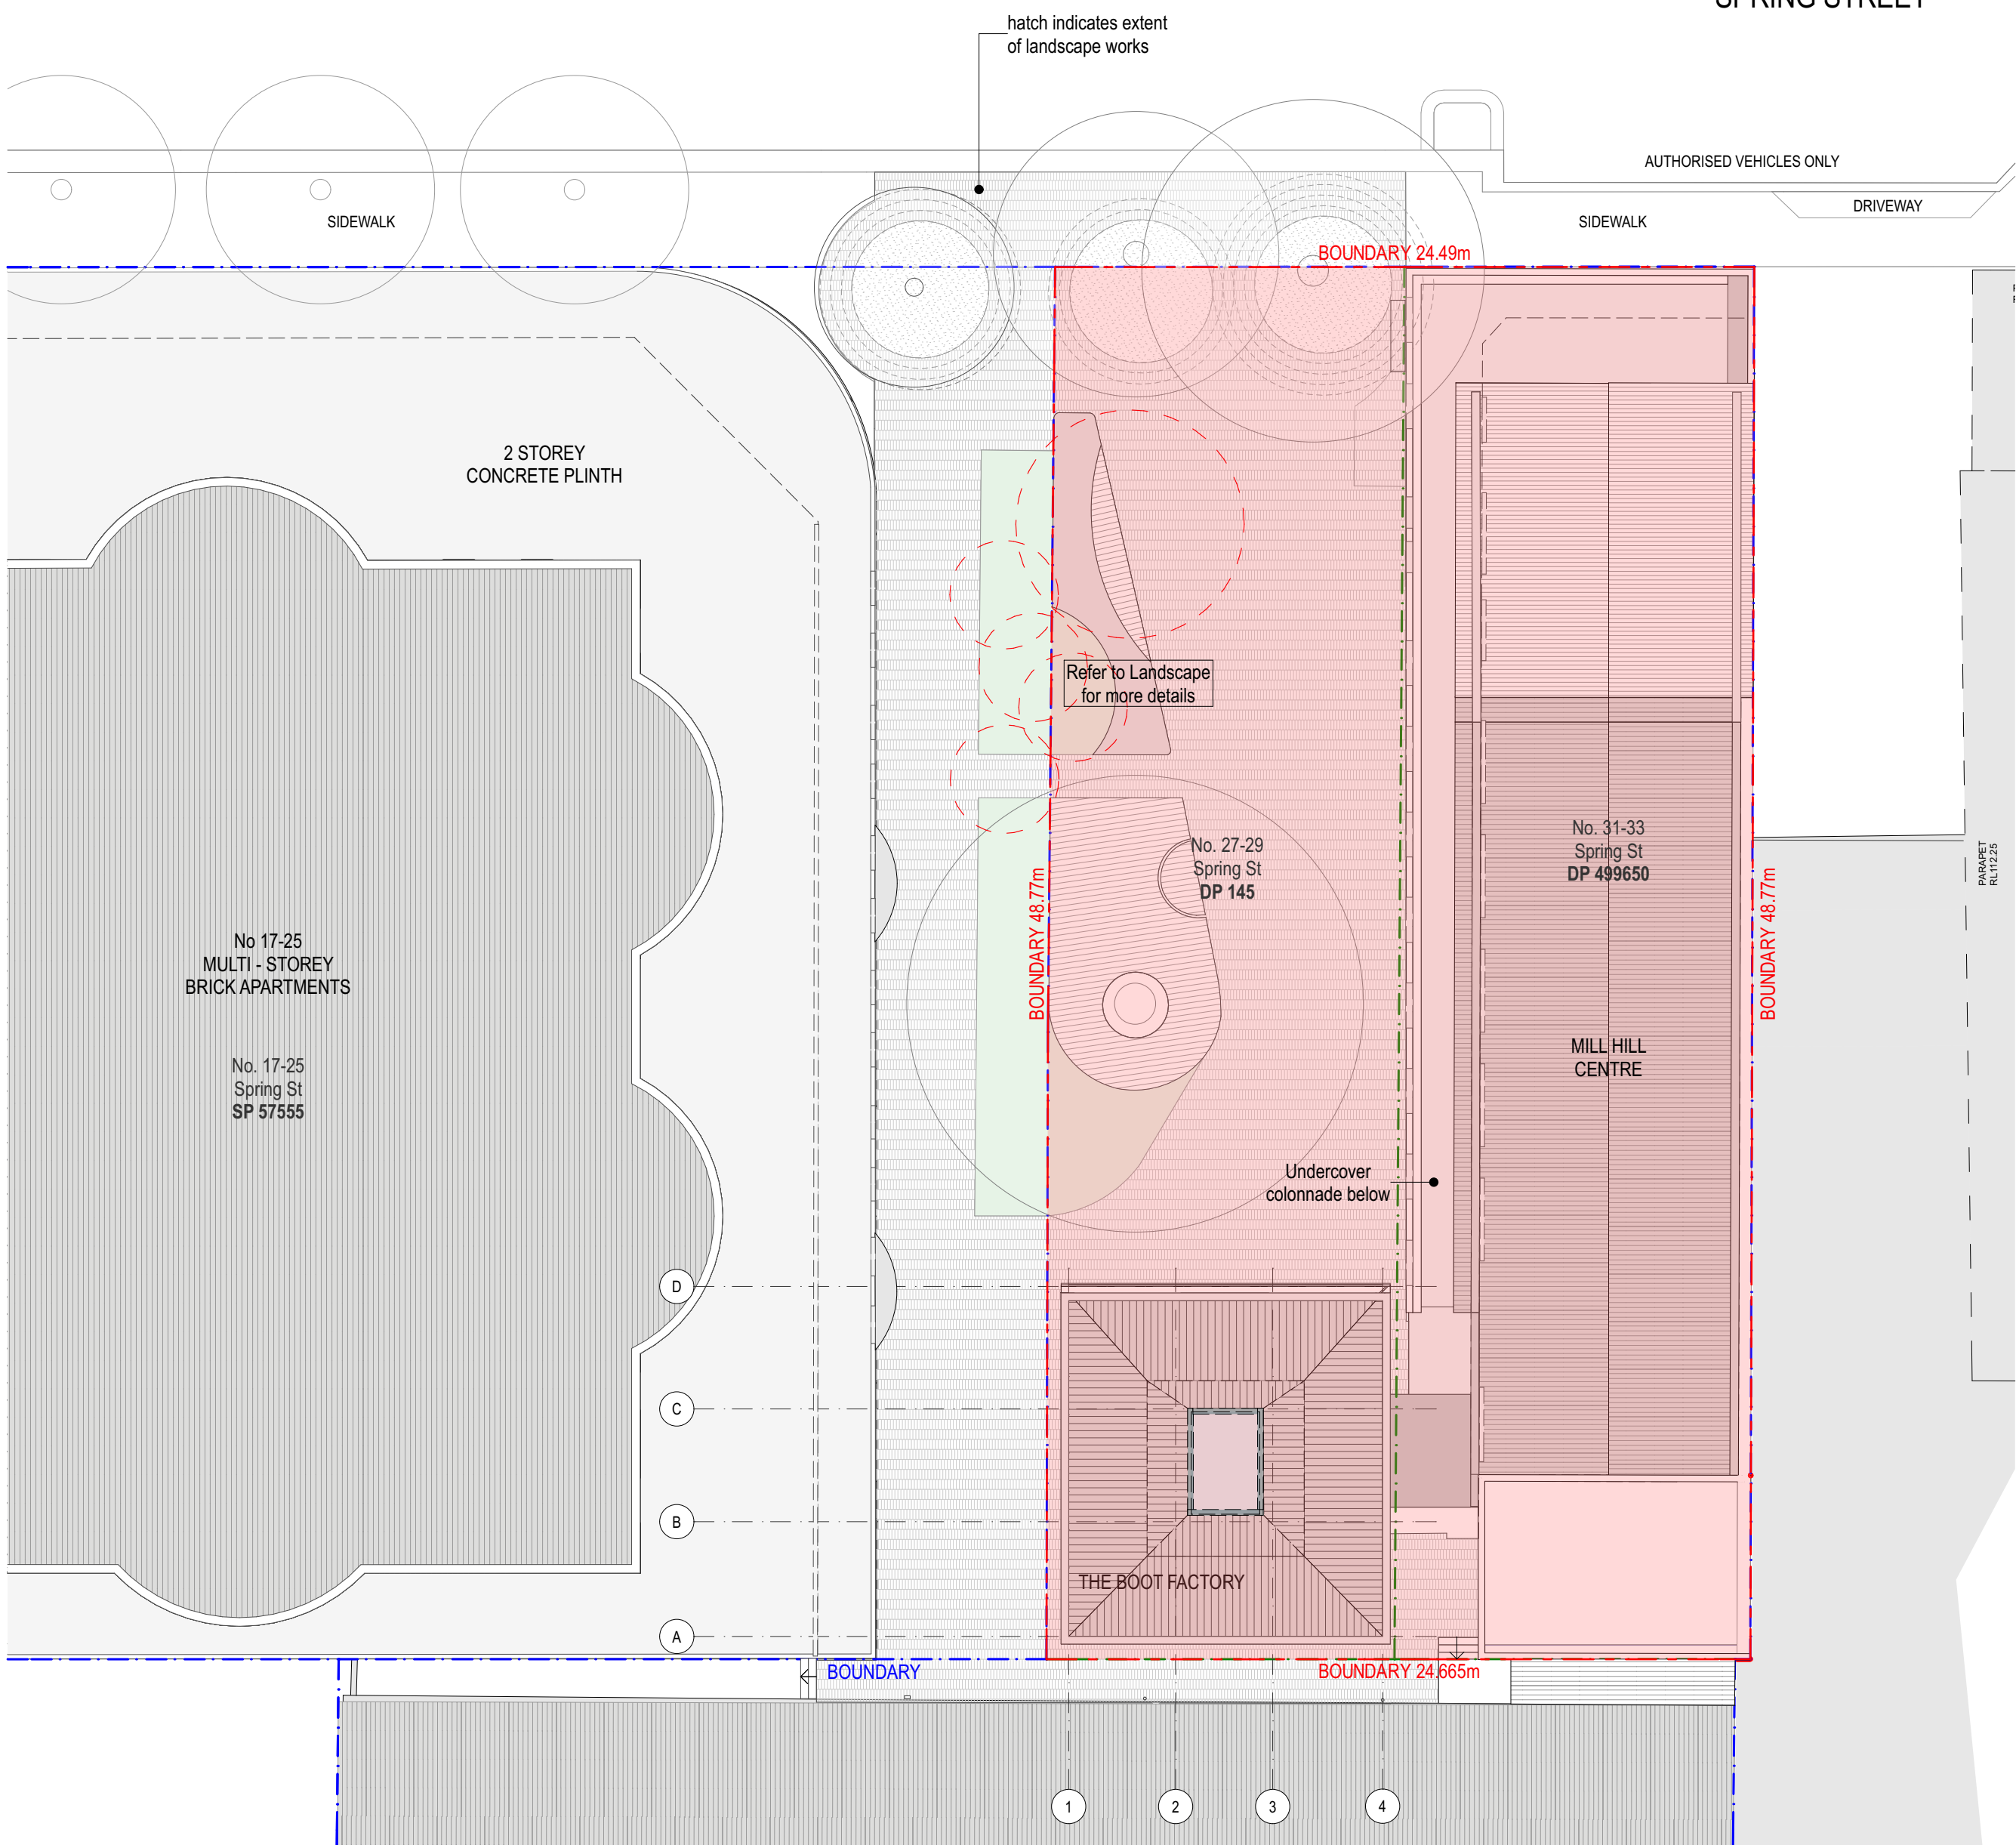

SITE	DP No.	ADDRESS	AREA
	DP 145	No. 27-29 SPRING ST (The Boot Factory and Norman Lee Place site)	597.70 m2
	DP 499650	No. 31-33 SPRING ST (Mill Hill Centre site)	602.70 m2
	DP TBC	No. 27-33 SPRING ST	1200.40 m2

REV	DATE	DESCRIPTION	NOTES	CONSULTANTS						CLIENT	PROJECT	ARCHITECT	DRAWING TITLE	DRAWN									
A	09/04/2020	DEVELOPMENT APPLICATION	THIS DRAWING SHOULD BE READ IN CONJUNCTION WITH ALL RELEVANT CONTRACTS, SPECIFICATIONS, REPORTS AND DRAWINGS. DO NOT SCALE DRAWINGS. DIMENSIONS GOVERN. VERIFY ALL DIMENSIONS ON SITE BEFORE CONSTRUCTION. COPYRIGHT OF THIS DRAWING IS VESTED IN ARCHER OFFICE PTY LTD.	ACCESS CONSULTANT BCA LOGIC PHONE : (02) 9684 4009 EMAIL: BLONG@CALOGIC.COM.AU MEP ADP CONSULTING PHONE : (02) 8203 5447 EMAIL: G.WHITE@ADPCONSULTING.COM.AU	ARBORIST EARTHCAPE HORTICULTURAL SERVICES PHONE : (02) 9460 1937 EMAIL: EARTHCAPE@INET.NET.AU PCA PHILIP CHUN PHONE : (02) 9412 2322 EMAIL: PHILIP@SMILES@PHILIPCHUN.COM	BCA CONSULTANT BCA LOGIC PHONE : (02) 9684 4009 EMAIL: BLONG@CALOGIC.COM.AU QUANTITY SURVEYOR MEM PHONE : (02) 9270 1000 EMAIL: KETH.NARON@MEMPL.COM.AU	CIVIL ENGINEER (STORMWATER) PARTIDORE HYDRAULIC SERVICES PHONE : (02) 9411 5360 EMAIL: GUY@PARTIDOREHYDRAULIC.COM.AU STRUCTURAL ENGINEER PARTIDORE ARCHITECT PHONE : (02) 9460 9000 EMAIL: TIM.MARROT@PARTIDORE.COM.AU	FIRE ENGINEERING BCA LOGIC PHONE : (02) 9411 5360 EMAIL: BLONG@CALOGIC.COM.AU TOWN PLANNER CITY PLAN PHONE : (02) 9270 3500 EMAIL: JULIETTE@CITYPLAN.COM.AU	HERITAGE MATT DEVINE & CO PHONE : 0417 244 454 EMAIL: BLANC@MATTDEVINE.COM.AU WASTE CONSULTANT ELEPHANTS FOOT RECYCLING SOLUTIONS PHONE : (02) 9780 3571 EMAIL: VAMP@ELEPHANTSFOOT.COM.AU	LANDSCAPE ARCHITECT ASPECT STUDIOS PHONE : (02) 9699 7192 EMAIL: BLANC@ASPECTSTUDIOS.COM ENERGY BCA ENERGY PHONE : 1300 787 302 EMAIL: ROMANOUR@BCAENERGY.COM.AU	WAVERLEY COUNCIL PHONE : (02) 9603 8698 EMAIL: MATTHEW@WAVERCOUNCIL.NSW.GOV.AU 	THE BOOT FACTORY ADAPTIVE REUSE PROJECT PROJECT NUMBER : 1803	ARCHER OFFICE SUITE 76, 61 MARLBOROUGH ST SURREY HILLS NSW 2010 ABN 7816269293 P: +612 9191 7326 E: STUDIO@ARCHEROFFICE.COM NOMINATED ARCHITECT: TOMEK ARCHER 9495	CONSOLIDATION PLAN - EXISTING & PROPOSED <table><tr><td>SCALE</td><td>1:200 @A1 1:400 @A3</td></tr></table> DATE 26/03/2020	SCALE	1:200 @A1 1:400 @A3	<table><tr><td>PHASE</td><td>DRAWING No.</td><td>REV</td></tr><tr><td>DA</td><td>A800</td><td>A</td></tr></table>	PHASE	DRAWING No.	REV	DA	A800	A
SCALE	1:200 @A1 1:400 @A3																						
PHASE	DRAWING No.	REV																					
DA	A800	A																					