


LEGEND

- SITE BOUNDARY
- EXISTING TREES RETAINED
- TREES TO BE REMOVED
- PODIUM PLANTING (Refer plant insert)
- TURF AREA
- PLANTING AREAS
- SELECTED PODIUM PAVING TILING (Non Reflective)
- SELECTED PUBLIC DOMAIN PAVING (Non Reflective)

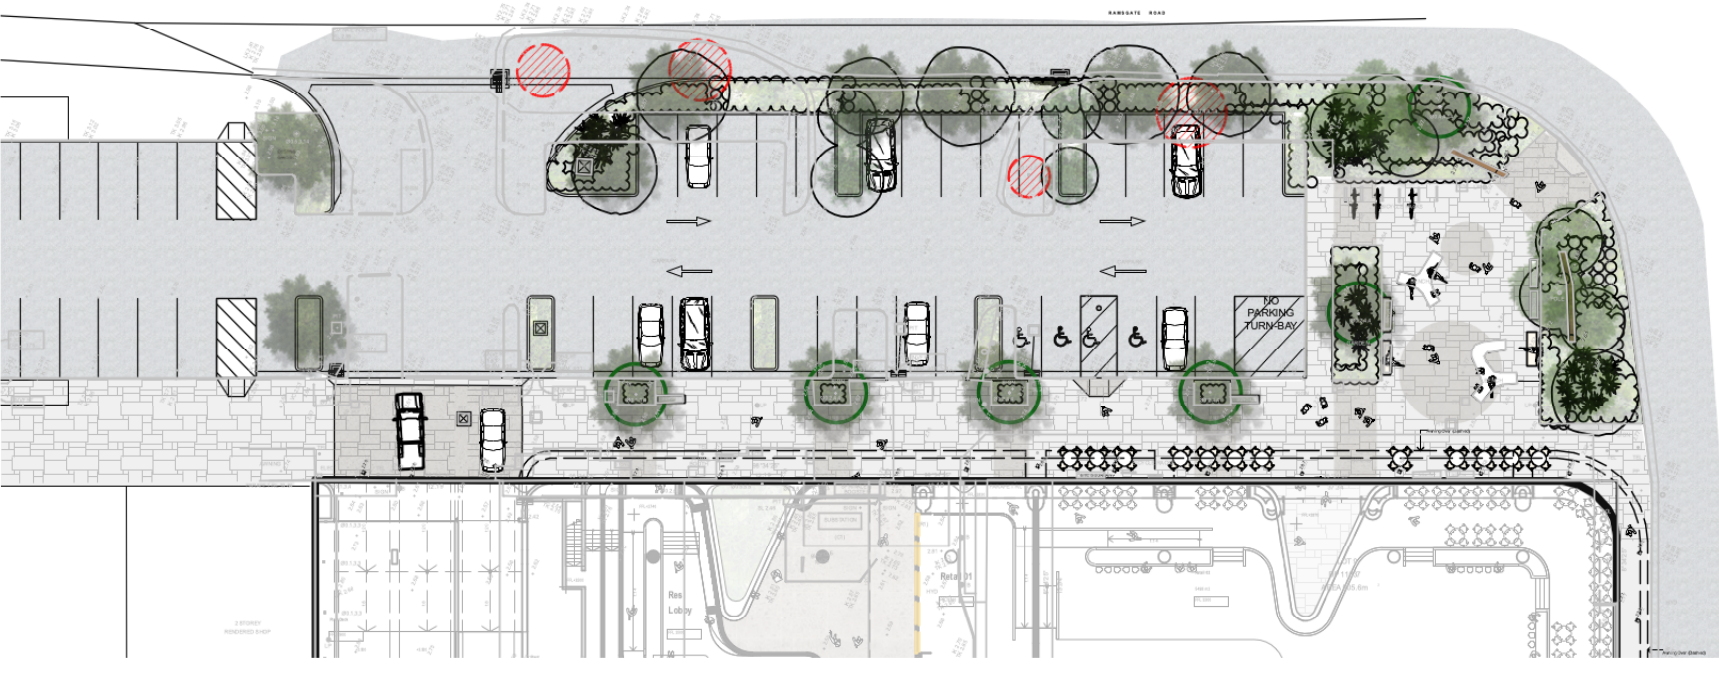

# LOCATION



SOUTHERN SYDNEY STUDIO  
 PO BOX 978  
 CRONULLA NSW 2230  
 p 1300 22 44 55  
 info@sdstudios.com.au  
 www.sdstudios.com.au

Project LANDSCAPE D.A. CONCEPT PLANS  
 Address 277 THE GRAND PDE RAMSGATE  
 Drawing Title PUBLIC DOMAIN

creating places and spaces to live in and enjoy Drawing No.

Date 18.9.24  
 Scale 1:100@A1

C 17/10/2024 Updated Public Domain

07 C