


KEY PLAN

NOTE: PLANTING SHOWN IS INDICATIVE ONLY AND NOT REPRESENTATIVE OF REAL PLANT TYPES

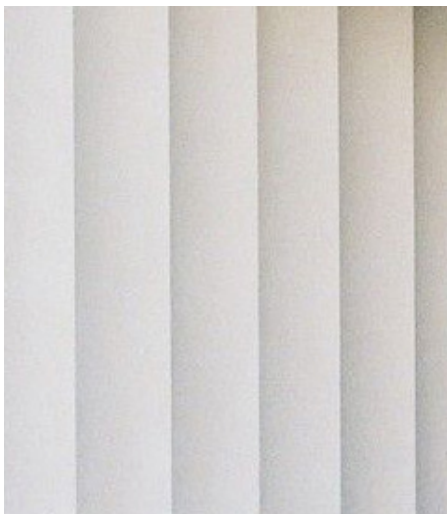

CON-01 - CONCRETE PANEL



CON-02 - CONCRETE FINISH



FS-01 - INSULATED METAL
PANEL
COLOUR: SURFMIST



FS-03 - FC CLADDING
FINISH: PAINTED



1 - APPROACH FROM JASMINE STREET



2 - VIEW OF BUILDING FROM JASMINE STREET



3 - VIEW LOOKING NORTH-WEST FROM MYRTLE STREET



4 - VIEW LOOKING NORTH FROM MYRTLE STREET

Notes
The information contained in this document is copyright and may not be used or reproduced for any other project or purpose.
Verify all dimensions and levels on site and report any discrepancies to Co-op for direction prior to the commencement of work. Drawings are to be read in conjunction with all other contract documents.
Use figured dimensions only. Do not scale from drawings. Co-op cannot guarantee the accuracy of content and format for copies of drawings issued electronically. The completion of the Issue Details Checked and Authorised section below is confirmation of the status of the drawing. The drawing shall not be used for construction unless endorsed 'For Construction' and authorised for issue.
CO OP STUDIO PTY LTD.
Registered Business Name ABN 93 167 783 600
Steven Donaghey Nominated Architect NSW NSWARB 7885

D	DEVELOPMENT APPLICATION	21.10.24	RM
C	DEVELOPMENT APPLICATION	28.02.24	RM
B	DRAFT DEVELOPMENT APPLICATION	12.02.24	RM
A	DRAFT DEVELOPMENT APPLICATION	20.07.23	RM
REV	DESCRIPTION	DATE	APP
CLIENT	BAYSIDE COUNCIL		



CO.OP
CO OP STUDIO
Suite 406/46 Kippax St, Surry Hills, NSW, 2010
Office: +61 452 281 614
admin@co-opstudio.com.au

PROJECT

**BOTANY AQUATIC
CENTRE**

PROJECT NUMBER
100239

DRAWING

PHOTOMONTAGES


SCALE 1 : 1500 @ A1

PRELIMINARY
NOT TO BE USED DURING CONSTRUCTION

DRAWING NO. REVISION


DA971 D

FILE NAME Autodesk Docs\\Botany Aquatic Centre\\100239_Botany Aquatic Centre_DTA.rvt
DATE PRINTED 18/10/2024 5:08:51 PM

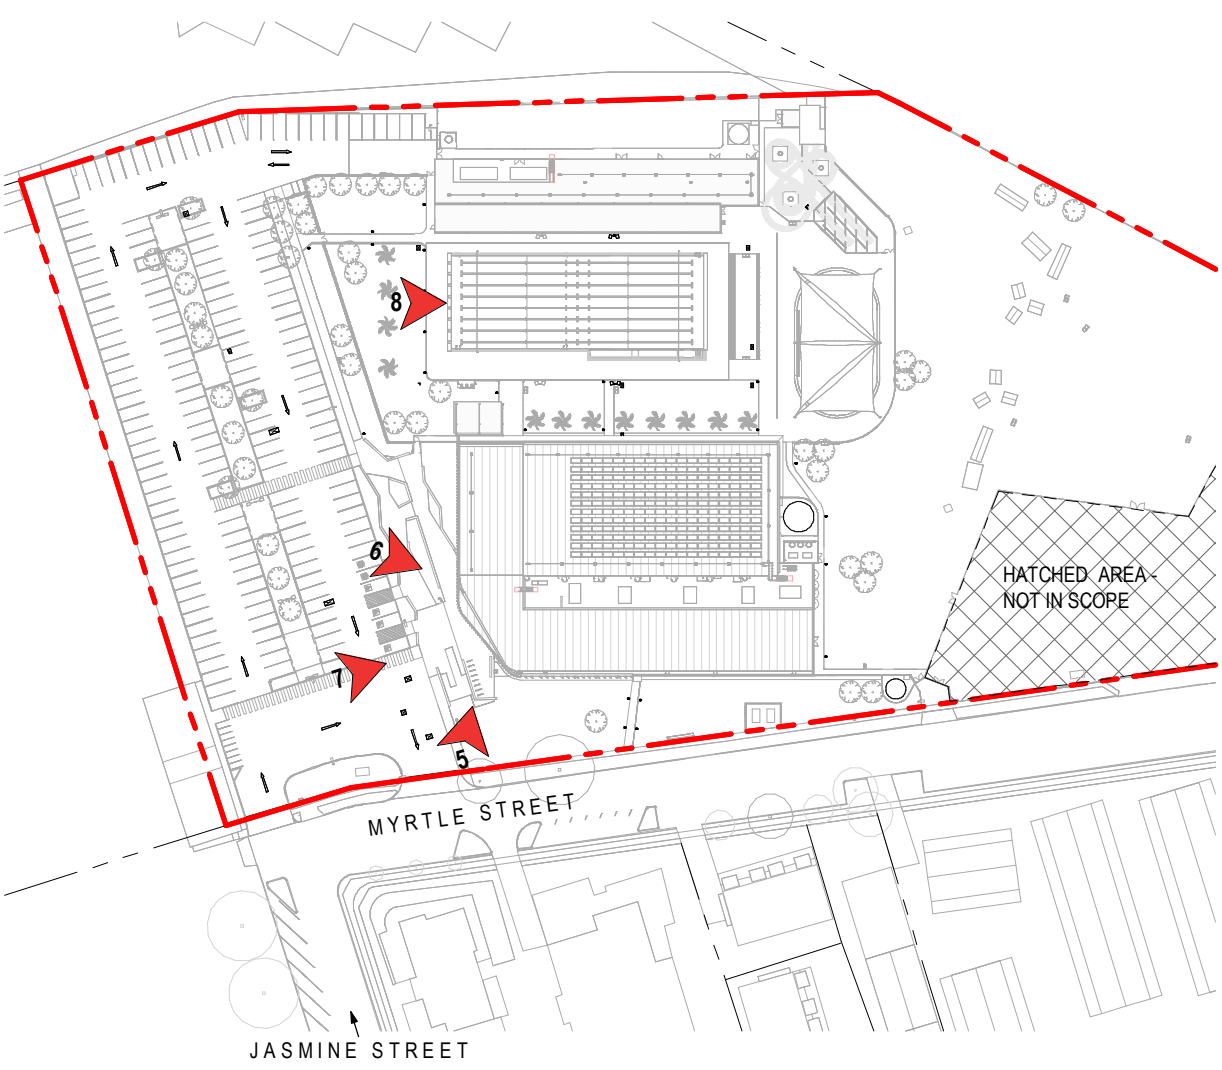

KEY PLAN

NOTE: PLANTING SHOWN IS INDICATIVE ONLY AND NOT REPRESENTATIVE OF REAL PLANT TYPES

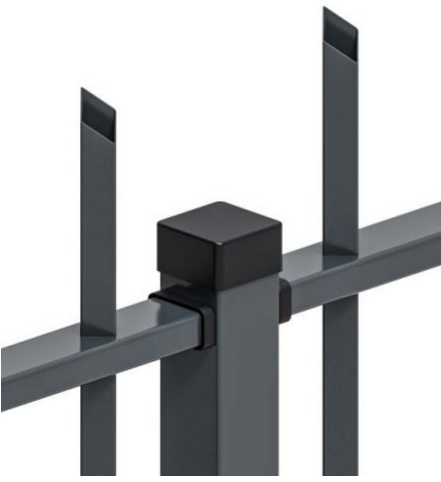


MTL-01 - FENCE - PALISADE
COLOUR: BLACK



MTL-03 - WINDOW / DOOR
METALWORK
COLOUR: NATURAL ANODISED



RF-01 - METAL ROOF SHEET
COLOUR: SURFMIST

 

RF-02 - METAL ROOF SHEET
COLOUR: WHITE



GLS-01 - GLAZING



5 - VIEW OF ENTRY FROM SOUTH-WEST



6 - VIEW OF ENTRY FROM NORTH-WEST



7 - VIEW OF ENTRY FROM WEST



8 - VIEW OF OUTDOOR POOL CONCOURSE FROM WEST

Notes
The information contained in this document is copyright and may not be used or reproduced for any other project or purpose.
Verify all dimensions and levels on site and report any discrepancies to Co-op for direction prior to the commencement of work. Drawings are to be read in conjunction with all other contract documents.
Use figured dimensions only. Do not scale from drawings. Co-op cannot guarantee the accuracy of content and format for copies of drawings issued electronically. The completion of the Issue Details Checked and Authorised section below is confirmation of the status of the drawing. The drawing shall not be used for construction unless endorsed 'For Construction' and authorised for issue.
CO-OP STUDIO PTY LTD.
Registered Business Name ABN 93 167 783 600
Steven Donaghey Nominated Architect NSW NSWARB 7885

D	DEVELOPMENT APPLICATION	21.10.24	RM
C	DEVELOPMENT APPLICATION	28.02.24	RM
B	DRAFT DEVELOPMENT APPLICATION	12.02.24	RM
A	DRAFT DEVELOPMENT APPLICATION	20.07.23	RM
REV	DESCRIPTION	DATE	APP
CLIENT	BAYSIDE COUNCIL		



CO.OP
CO-OP STUDIO
Suite 406/46 Kippax St, Surry Hills, NSW, 2010
Office: +61 452 281 614
admin@co-opstudio.com.au

PROJECT

BOTANY AQUATIC CENTRE

PROJECT NUMBER
100239

DRAWING

PHOTOMONTAGES

SCALE 1 : 1500 @ A1

PRELIMINARY
NOT TO BE USED DURING CONSTRUCTION

DRAWING NO. REVISION

DA972 D

FILE NAME: Autodesk Docs://Botany Aquatic Centre/100239_Botany Aquatic Centre_DTA.rvt
DATE PRINTED: 18/10/2024 5:07:28 PM