

Notes
The information contained in this document is copyright and may not be used or reproduced for any other project or purpose.



Verify all dimensions and levels on site and report any discrepancies to Co-op for direction prior to the commencement of work. Drawings are to be read in conjunction with all other contract documents.

Use figured dimensions only. Do not scale from drawings. Co-op cannot guarantee the accuracy of content and format for copies of drawings issued electronically. The completion of the Issue Details Checked and Authorised section below is confirmation of the status of the drawing. The drawing shall not be used for construction unless endorsed 'For Construction' and authorised for issue.

CO-OP STUDIO PTY LTD.
Registered Business Name ABN 93 167 783 600
Steven Donaghey Nominated Architect NSW NSWARB 7885

LEGEND

BOL BOLLARD
ELB ELECTRIC LIGHT BOLLARD
ELP ELECTRIC LIGHT POLE
FFL FINISH FLOOR LEVEL
FH FIRE HYDRANT
FHR FIRE HOSE REEL
FIP FIRE INDICATOR PANEL
NGL NATURAL GROUND LINE
RL RELATIVE LEVEL
TWL TOP WATER LEVEL
WD WET DEPTH

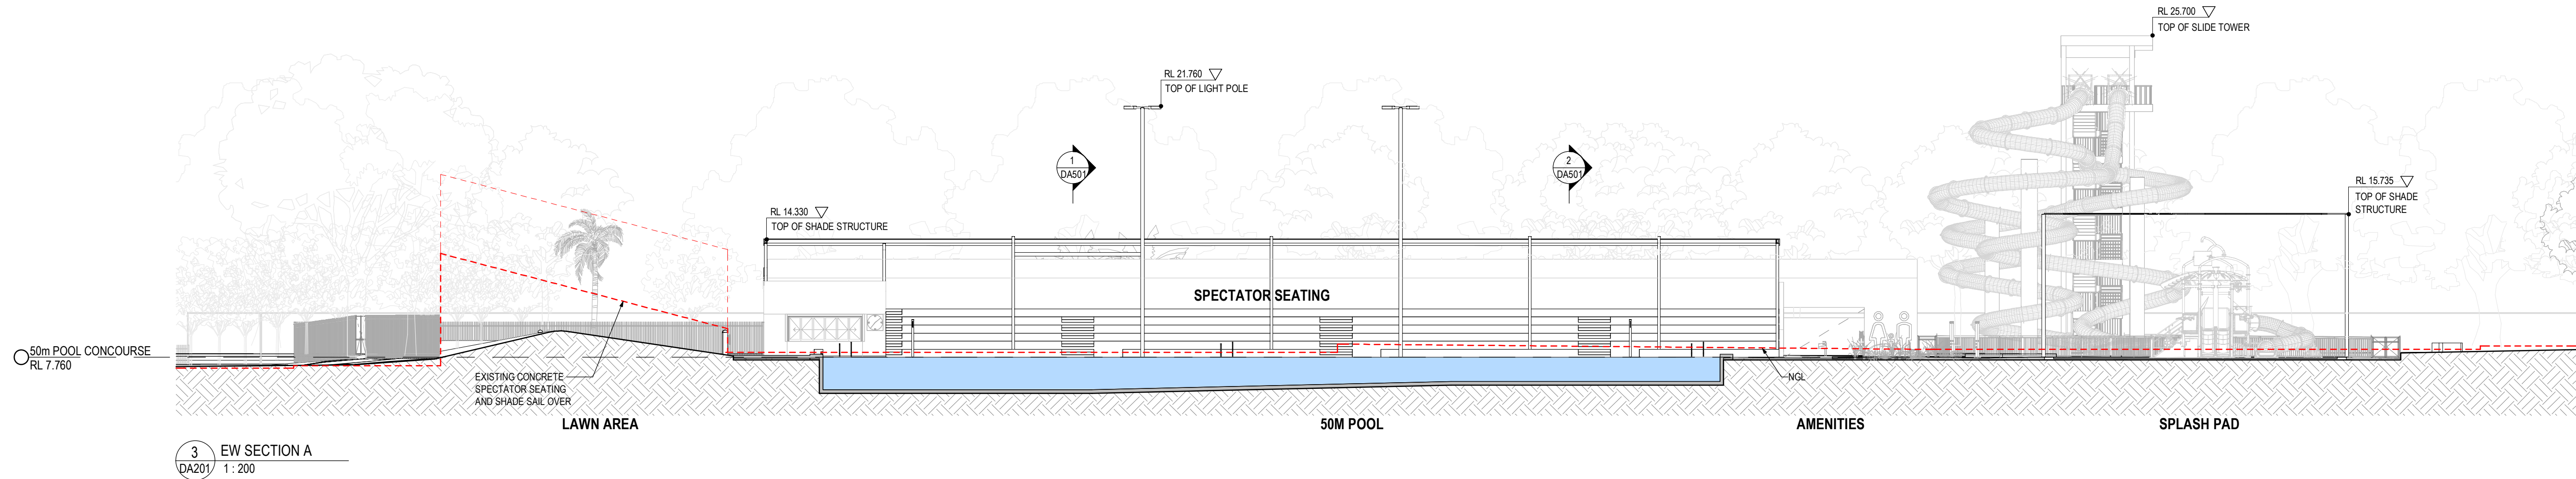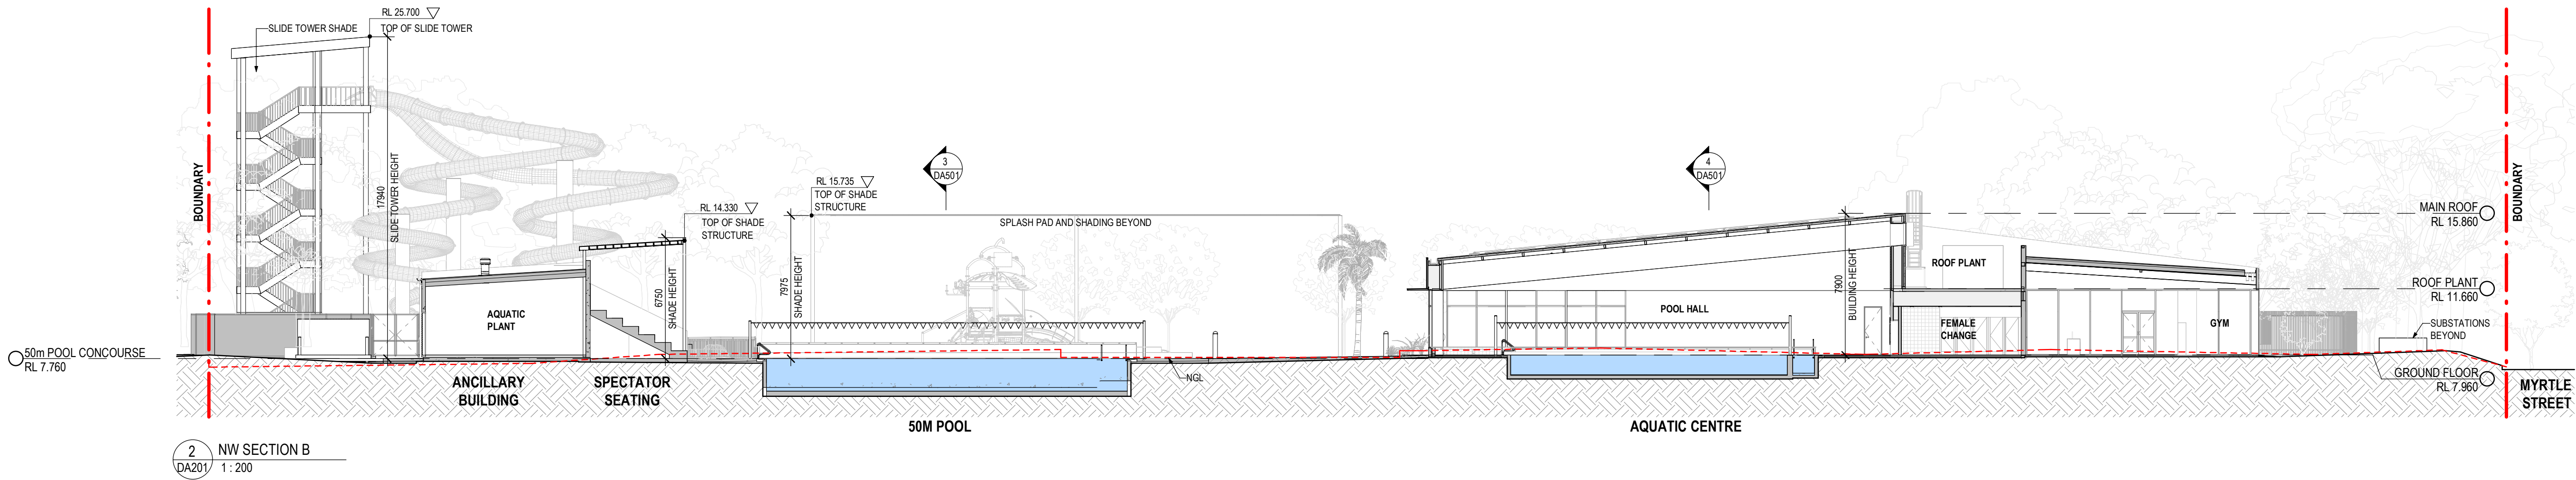

C	DEVELOPMENT APPLICATION	29.02.24	RM
B	DRAFT DEVELOPMENT APPLICATION	12.02.24	RM
A	DRAFT DEVELOPMENT APPLICATION	20.07.23	RM
REV	DESCRIPTION	DATE	APP
CLIENT	BAYSIDE COUNCIL		



CO.OP
CO-OP STUDIO
Suite 406/46 Kippax St, Surry Hills, NSW, 2010
Office: +61 452 281 614
admin@co-opstudio.com.au

PROJECT
BOTANY AQUATIC CENTRE

PROJECT NUMBER
100239

DRAWING
SECTIONS

SCALE 1 : 200 @ A1

PRELIMINARY
NOT TO BE USED DURING CONSTRUCTION

DRAWING NO. REVISION

DA501 C

FILE NAME Autodesk Docs://Botany Aquatic Centre/100239 Botany Aquatic Centre_F23_360.rvt DATE PRINTED 28/02/2024 1:17:28 PM