


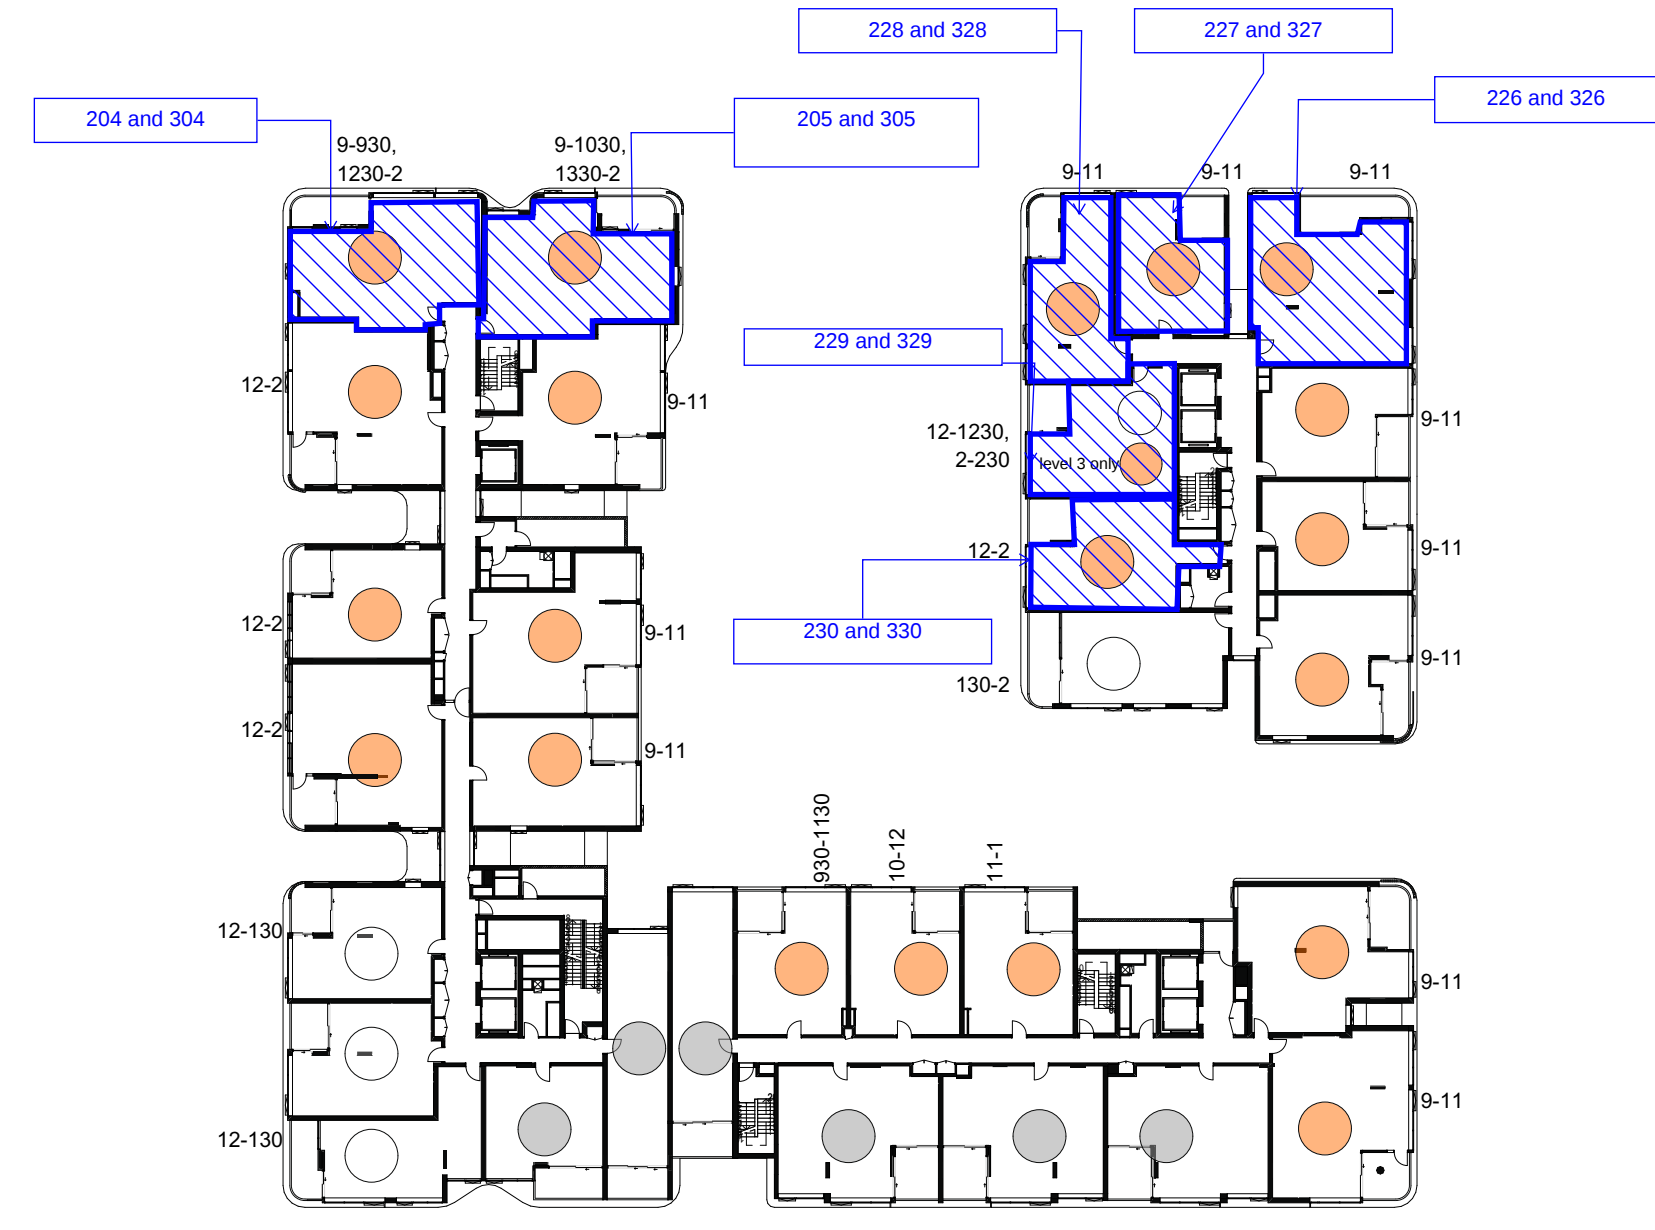

MINOR CHANGES TO FORM AND CONFIGURATION MAY BE REQUIRED WHEN DRAWINGS ARE SUBSEQUENTLY PREPARED FOR CONSTRUCTION PURPOSES AFTER THE GRANT OF DEVELOPMENT CONSENT. THE DESIGN IS NOT IN A FORM SUITABLE FOR USE IN CONNECTION WITH BUILDING WORK

- SOLAR ACCESS: 162/232 (70%)
REQUIRED MIN. 70%
- NO SOLAR ACCESS: 32/232 (14%)
REQUIRED MAX. 15%

[illegible]


PROJECT
MERITON PAGEWOOD LOT C
NSW AUSTRALIA

DRAWING TITLE
**SOLAR ACCESS
DIAGRAM**

FOR INFORMATION




DATE 22/01/2025	PLOT DATE 22/01/2025	SCALE 1:500 @A1
DRAWN DC, SL	CHECKED PDS	

JOB NO.
20721

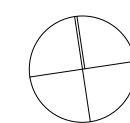


In accepting and utilising this document the recipient agrees that Plus Architecture Pty. Ltd. ACN 600506303, retain all common law, statutory law and other rights including copyright and intellectual property rights. The recipient agrees not to use this document for any purpose other than its intended use; to waive all claims against Plus Architecture resulting from unauthorised changes; or to reuse the document on other projects without the prior written consent of Plus Architecture. Under no circumstances shall transfer of this document be deemed a sale. Plus Architecture makes no warranties of fitness for any purpose. The Builder/Contractor shall verify job dimensions prior to any work commencing. Figured dimensions shall take precedence over scaled work.

DRG. NO.
PLA-DA-3000
REVISION
D

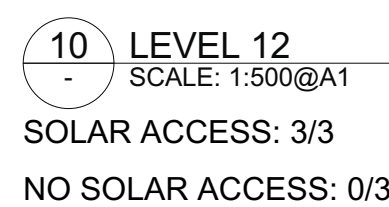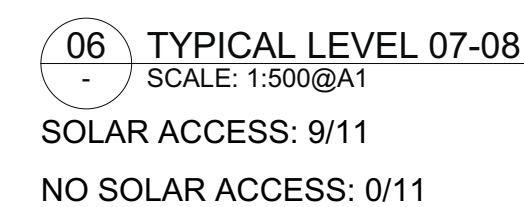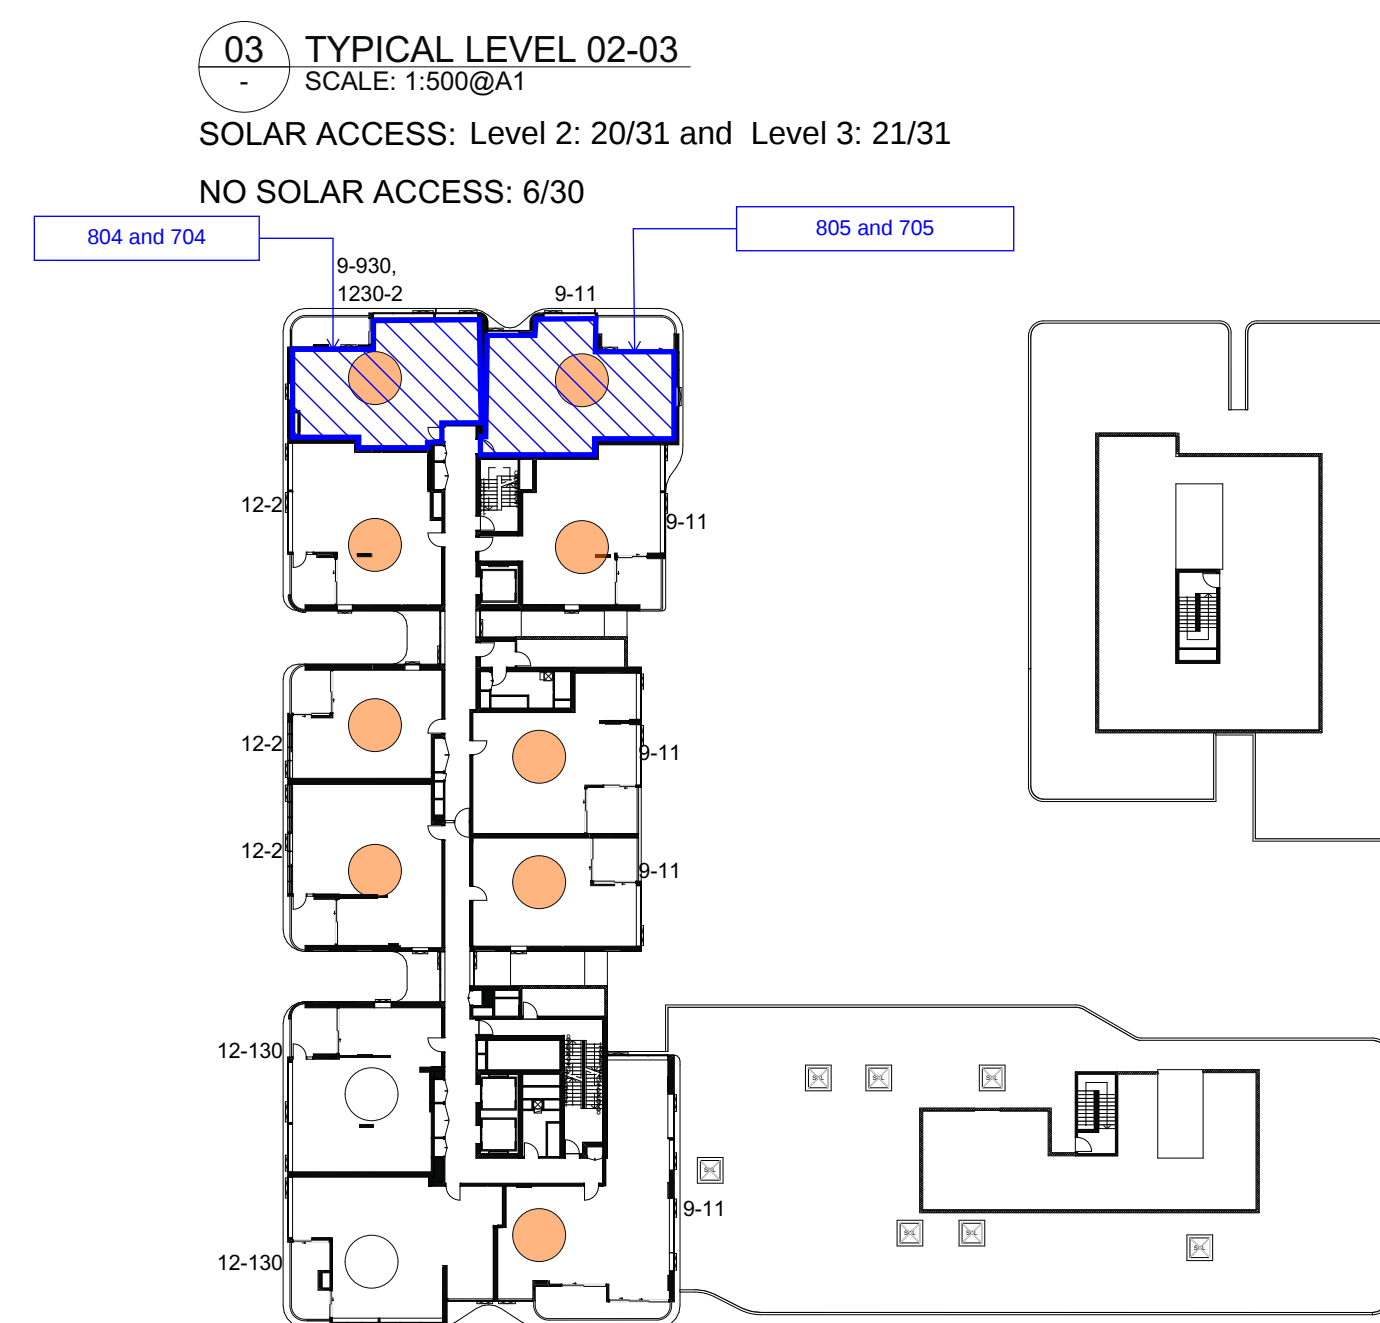

KEY

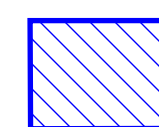

Apartment on Lot C impacted by Lot F