




SOLAR ACCESS: 2/6

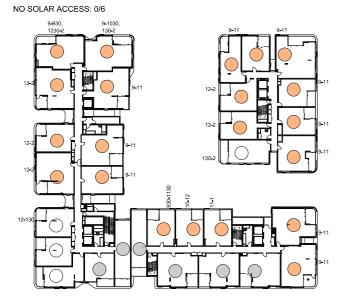

04 TYPICAL LEVEL 04-05 SCALE: 1:500@A1 SOLAR ACCESS: 21/31 NO SOLAR ACCESS: 6/31

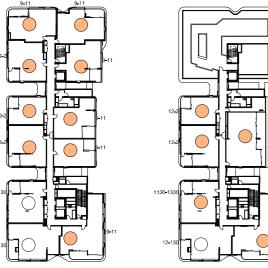


SOLAR ACCESS: 9/11 NO SOLAR ACCESS: 0/11

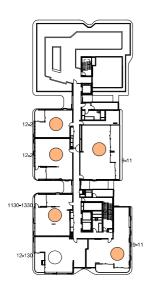

SOLAR ACCESS: 5/6 NO SOLAR ACCESS: 0/6



TYPICAL LEVEL 01
SCALE: 1:500@A1 SOLAR ACCESS: 20/31 NO SOLAR ACCESS: 6/31

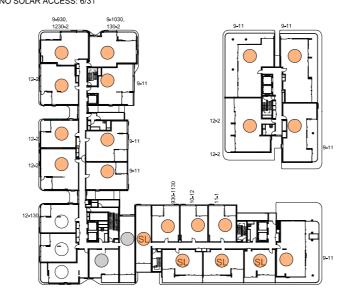

05 LEVEL 06 - SCALE: 1:500@A1 SOLAR ACCESS: 20/25 NO SOLAR ACCESS: 2/25



SOLAR ACCESS: 3/4

NO SOLAR ACCESS: 0/4

SOLAR ACCESS: 3/3 NO SOLAR ACCESS: 0/3



03 TYPICAL LEVEL 02-03 - SCALE: 1:500@A1 SOLAR ACCESS: 20/31 NO SOLAR ACCESS: 6/30



06 TYPICAL LEVEL 07-08
- SCALE: 1:500@A1 SOLAR ACCESS: 9/11 NO SOLAR ACCESS: 0/11


2hrs direct sunlight - 70% (162/232) 1.5hrs direct sunlight - 11% (26/232) 1hrs direct sunlight - 3% (7/232) 0.5hrs direct sunlight - 2% (5/232) **Ohrs direct sunlight** - 14% (32/232)

DRAWING TO BE READ IN CONJUNCTION WITH A0000 LEGEND, RELEVANT SCHEDULES AND PROJECT SPECIFICATION.

MINOR CHANGES TO FORM AND CONFIGURATION MAY BE REQUIRED WHEN DRAWINGS ARE SUBSEQUENTLY PREPARED FOR CONSTRUCTION PURPOSES AFTER THE GRANT OF DEVELOPMENT CONSENT. THE DESIGN IS NOT IN A FORM SUITABLE FOR USE IN CONNECTION WITH BUILDING

SOLAR ACCESS: 162/232 (70%) REQUIRED MIN. 70%

NO SOLAR ACCESS: 32/232 (14%)

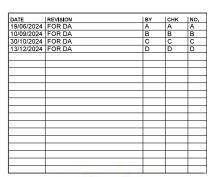



PROJECT
MERITON PAGEWOOD LOT C **NSW AUSTRALIA** 


SOLAR ACCESS DIAGRAM

## FOR INFORMATION

DATE	PLOT DATE	SCALE
22/01/2025		1:500 @A

20721

DRG. NO. PLA-DA-3000 REVISION C

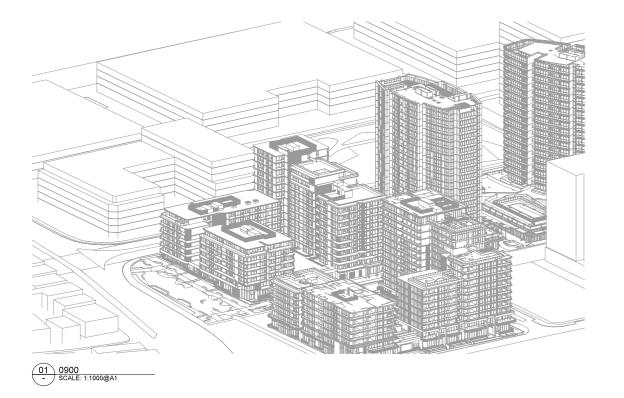






DRAWING TO BE READ IN CONJUNCTION WITH A0000 LEGEND, RELEVANT SCHEDULES AND PROJECT SPECIFICATION.

MINOR CHANGES TO FORM AND CONFIGURATION MAY BE REQUIRED WHEN DRAWINGS ARE SUBSEQUENTLY PREPARED FOR CONSTRUCTION PURPOSES AFTER THE GRANT OF DEVELOPMENT CONSENT. THE DESIGN IS NOT IN A FORM SUITABLE FOR USE IN CONNECTION WITH BUILDING WORK

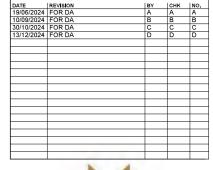





SUN EYE VIEWS -SHEET 01

## FOR INFORMATION


DATE 20/12/2024	PLOT DATE 20/12/2024	SCALE 1:1000 @A1
DRAWN DC, SL	CHECKED PDS	
JOB NO.		


20721




REVISION C



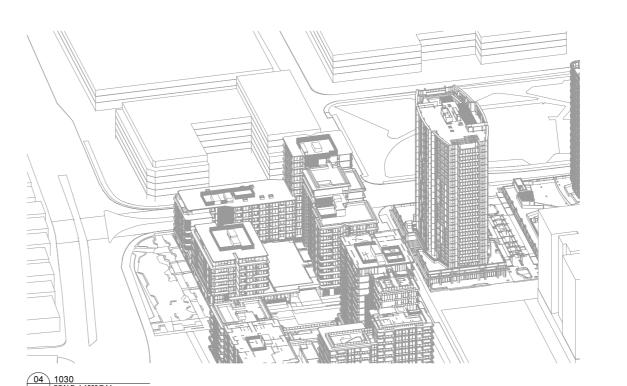

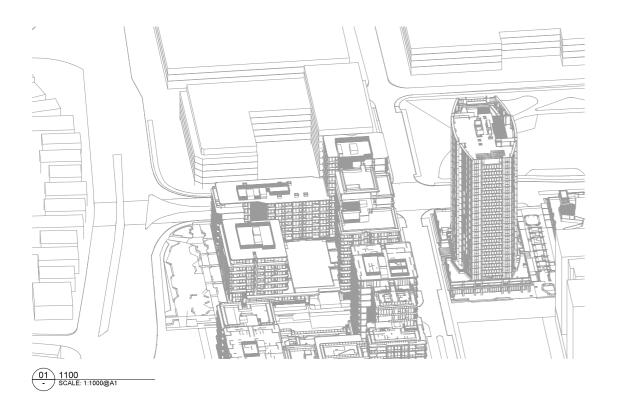

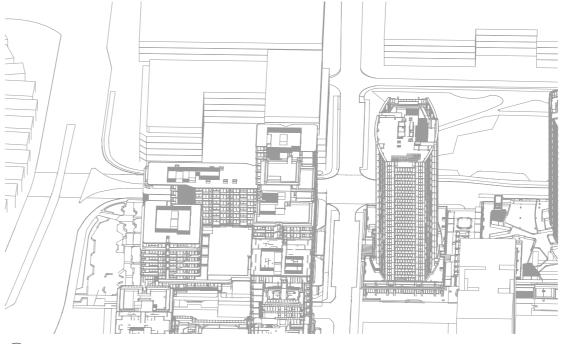






04 1230 - SCALE: 1:1000@A1

DRAWING TO BE READ IN CONJUNCTION WITH A0000 LEGEND, RELEVANT SCHEDULES AND PROJECT SPECIFICATION.

MINOR CHANGES TO FORM AND CONFIGURATION MAY BE REQUIRED WHEN DRAWINGS ARE SUBSEQUENTLY PREPARED FOR CONSTRUCTION PURPOSES AFTER THE GRANT OF DEVELOPMENT CONSENT. THE DESIGN IS NOT IN A FORM SUITABLE FOR USE IN CONNECTION WITH BUILDING WORK

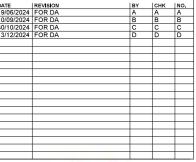





MERITON PAGEWOOD LOT C
NSW AUSTRALIA

SUN EYE VIEWS -SHEET 02


## FOR INFORMATION

DATE 20/12/2024	PLOT DATE 20/12/2024	SCALE 1:1000 @A1
DRAWN DC, SL	CHECKED PDS	
IOB NO.		


20721



DRG. NO. PLA-DA-3101 REVISION

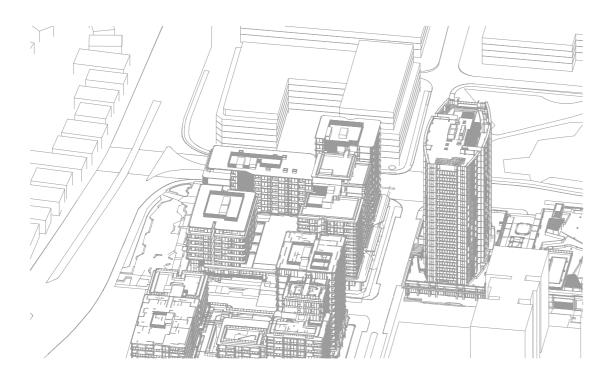

03 1200 - SCALE: 1:1000@A1

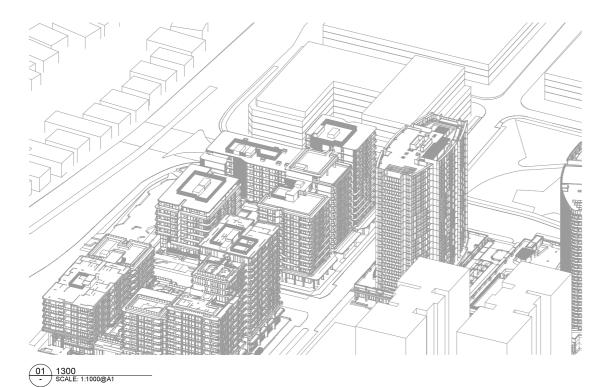



02 1330 - SCALE: 1:1000@A1

DRAWING TO BE READ IN CONJUNCTION WITH A0000 LEGEND. RELEVANT SCHEDULES AND PROJECT SPECIFICATION.

MINOR CHANGES TO FORM AND CONFIGURATION MAY BE REQUIRED WHEN DRAWINGS ARE SUBSEQUENTLY PREPARED FOR CONSTRUCTION PURPOSES AFTER THE GRANT OF DEVELOPMENT CONSENT. THE DESIGN IS NOT IN A FORM SUITABLE FOR USE IN CONNECTION WITH BUILDING WORK



MERITON PAGEWOOD LOT C
NSW AUSTRALIA

DRAWING TITLE
SUN EYE VIEWS SHEET 03

## FOR INFORMATION

DATE 20/12/2024	PLOT DATE 20/12/2024	SCALE 1:1000 @A1
DRAWN DC, SL	CHECKED PDS	
JOB NO.		_ /

20721







04 1500 SCALE: 1:1000@A1