


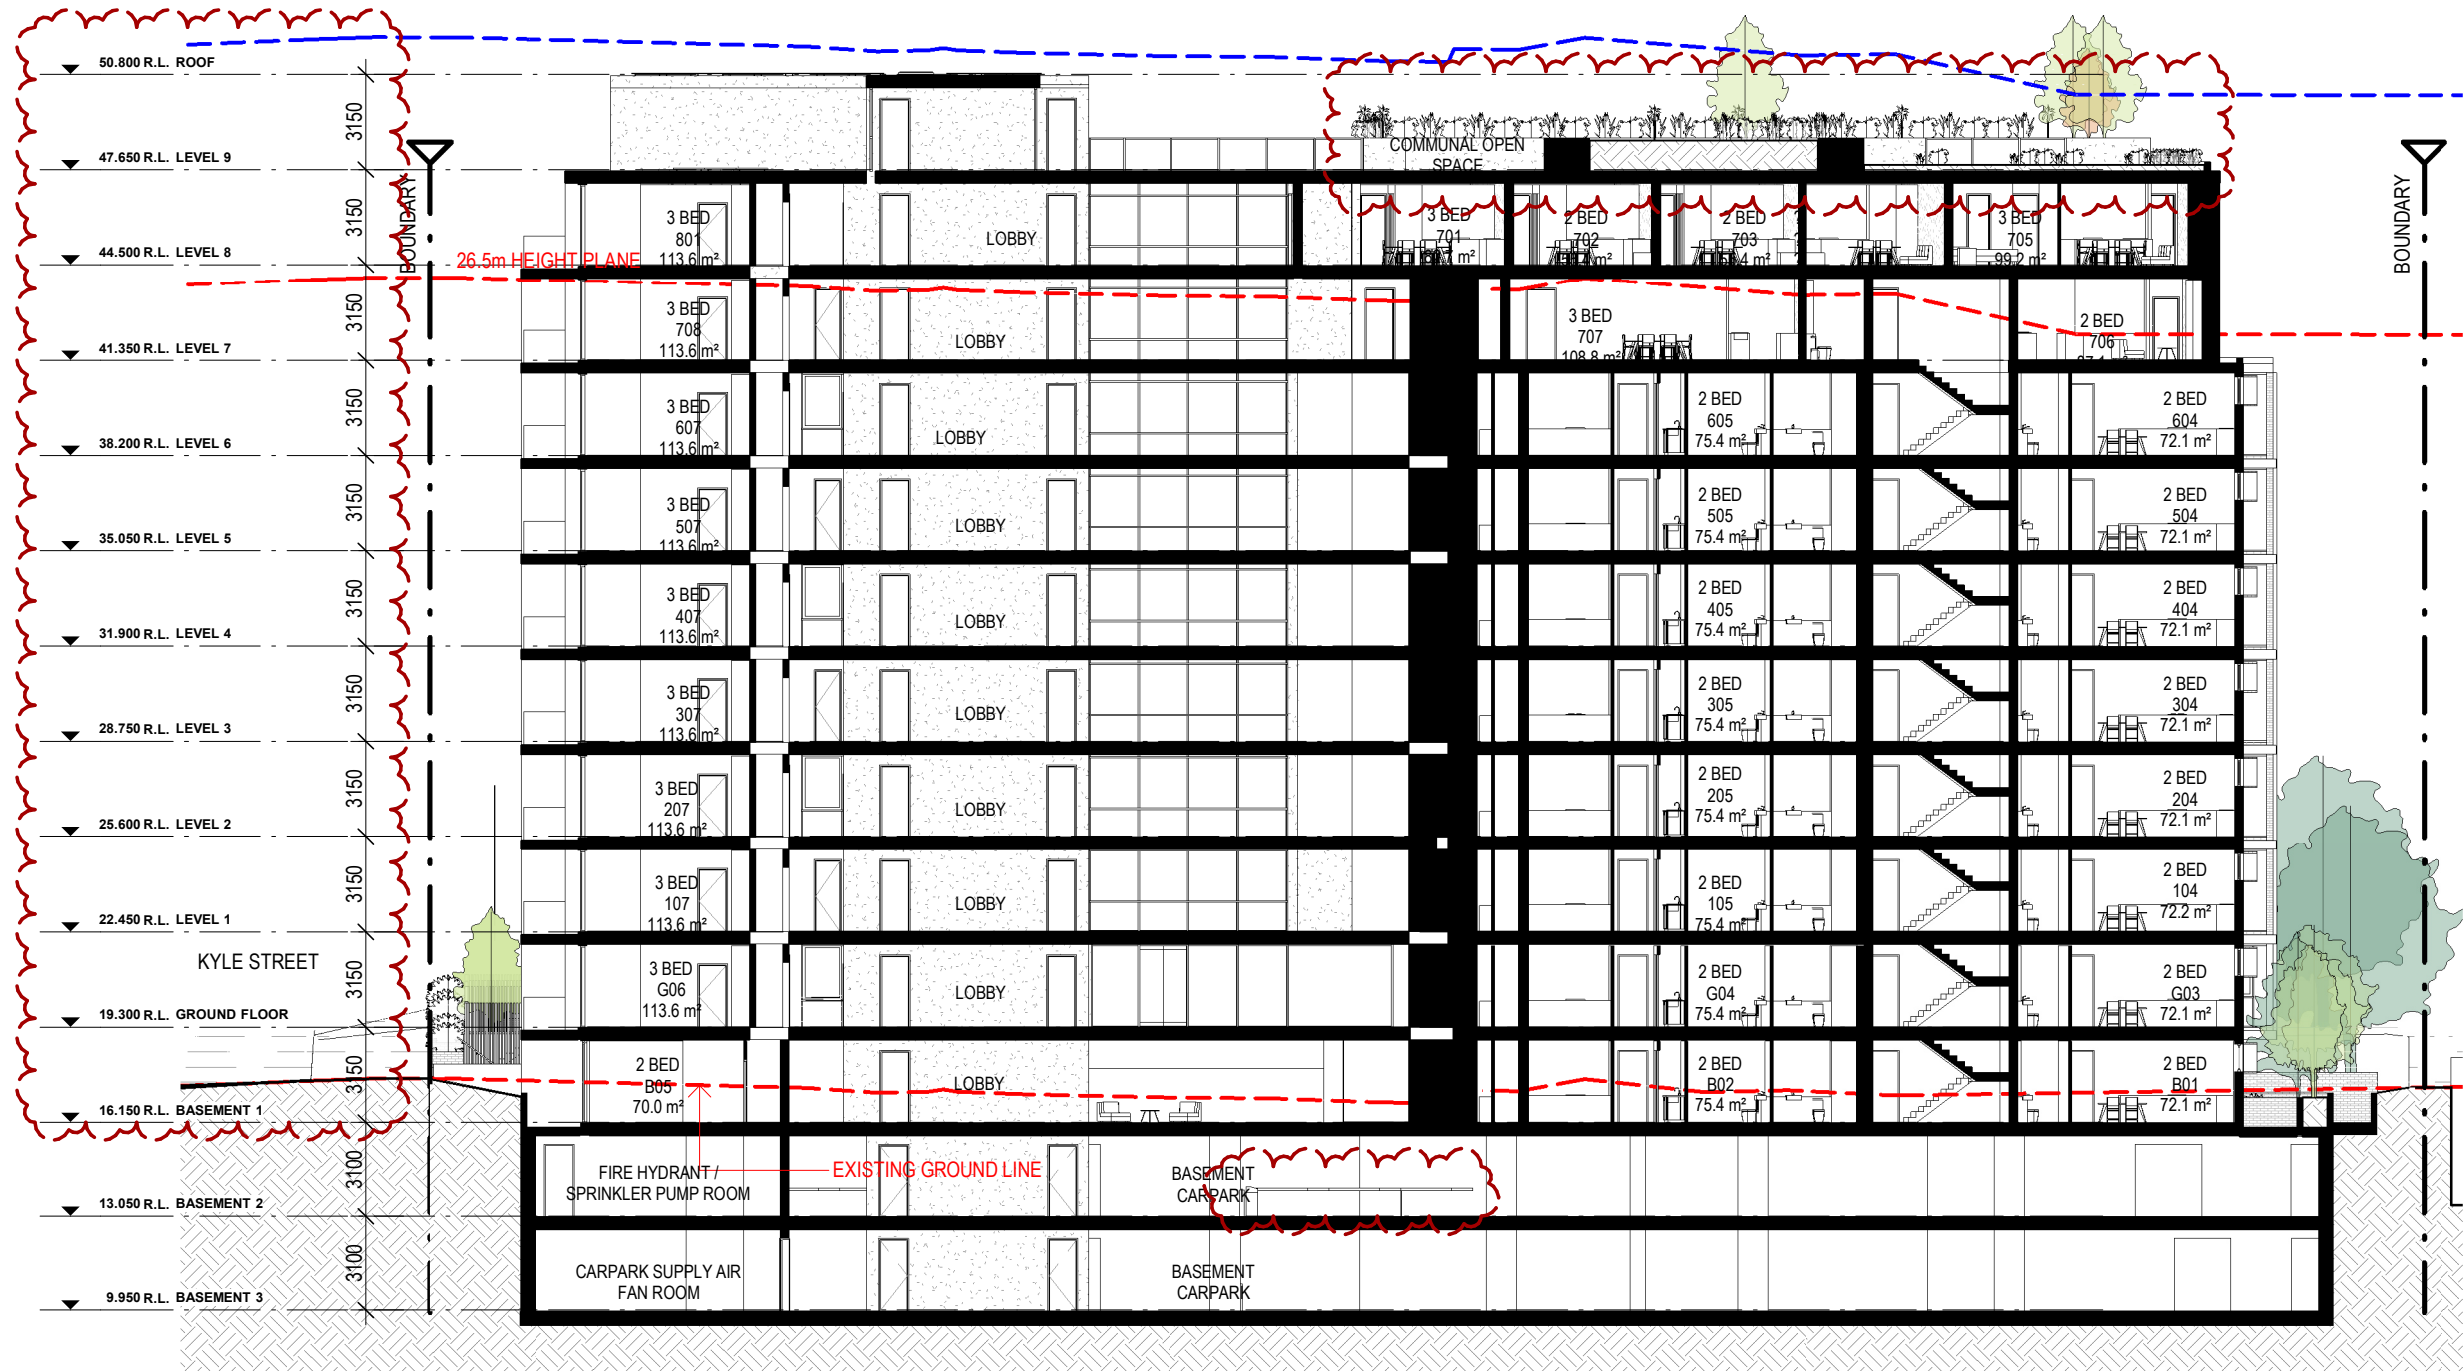

SECTION D

1:250

DISCLAIMER

Subject to: full site survey, measurements are preliminary, discussions and meetings with authorities, approval from authorities, relevant consultant information as per council DA requirements. Feasibility completed based on information provided by client. Drawings are not suitable for purchase of property. All parking and ramps to traffic engineers details. (Subject to Approval)


REF. T	DATE 03.03.2025	AMENDMENT PRELIMINARY
DISCLAIMER All dimensions are in millimeters. Verify all dimensions on site prior to commencement of any work. Copyright of DWA.		



Wollongong
81a Princes Highway,
Fairy Meadow NSW 2519
Tel: (02) 4227 1661
Email: info@designworkshop.com.au
Web: www.designworkshop.com.au

Sydney
Level 10, 6 Mount
Olympus Boulevard,
Wolli Creek NSW 2205
Nominated Architect:
Robert Gizzi (Reg. 8286)

CLIENT: TQM
UNIT DEVELOPMENT
ADDRESS: 41-51 DUNCAN STREET, ARNCLIFFE
DRAWING NAME: SECTION D

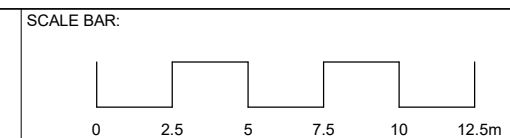

ADDITIONAL INFORMATION

ISSUE DATE: 03.03.2025	PROJECT No. 2572
DRAWN: NT	DWG No. Rev. 053 T
SCALE: 1:250	
QA: RG	