

Princes Highway Co-Living - Shadow Analysis

Date: August 19, 2024

CONTENTS

SD001	CONTENTS / LEGENDS
SD101	21.06. - 9.00 am in Plan
SD102	21.06. - 9.00 am View from Sun
SD103	21.06. - Noon in Plan
SD104	21.06. - Noon View from Sun
SD105	21.06. - 3.00 pm in Plan
SD106	21.06. - 3.00 pm View from Sun
SD107	22.09. - 9.00 am in Plan
SD108	22.09. - 9.00 am View from Sun
SD109	22.09. - Noon in Plan
SD110	22.09. - Noon View from Sun
SD111	22.09. - 3.00 pm in Plan
SD112	22.09. - 3.00 pm View from Sun

AXEL RICHTER ARCHITECT

1 BARRENGARRY STREET
ROBERTSON NSW 2577

E: axra@bigpond.com
M: 0402 283 092
RegNo NSW: 6642
DEP:0002296

COPYRIGHT
COPYRIGHT REMAINS THE PROPERTY OF THIS OFFICE.
WRITTEN DIMENSIONS TAKE PRECEDENCE OVER
SCALED DIMENSIONS. CONTRACTORS SHALL VERIFY
ALL DIMENSIONS ON SITE AND REPORT
DISCREPANCIES TO THIS OFFICE PRIOR TO
COMMENCEMENT OF WORK.

THESE PLANS, DESIGNS AND INTELLECTUAL CONTENT
SHALL REMAIN THE PROPERTY OF THIS OFFICE AND
MUST NOT BE GIVEN, LENT, RESOLD, HIRED OUT OR
OTHERWISE COPIED WITHOUT THE PERMISSION IN
WRITING FROM THE DIRECTOR.

PROJECT NAME
Princes Highway Co-Living

CLIENT
EMAG-Apartments

PROJECT ADDRESS
465-469 Princes Highway &
5-7 Geeves Avenue
Rockdale NSW 2216

DATE MODIFIED
August 19, 2024

PROJECT NO.
E24M01

DRAWN
AR

CHECKED
AR

DRAWING TITLE
Contents/Legend sheet

PROJECT STAGE
Development Application

PAPER SIZE
A3




DRAWING NUMBER
SD001

REVISION
A



1 21.06. - 9.00 am in Plan
SD101 Scale: 1 : 500

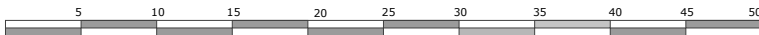

AXEL RICHTER ARCHITECT

1 BARRENGARRY STREET
ROBERTSON NSW 2577

E: axra@bigpond.com
M: 0402 283 092
RegNo NSW: 6642
DEP:0002296

COPYRIGHT
COPYRIGHT REMAINS THE PROPERTY OF THIS OFFICE. WRITTEN DIMENSIONS TAKE PRECEDENCE OVER SCALED DIMENSIONS. CONTRACTORS SHALL VERIFY ALL DIMENSIONS ON SITE AND REPORT DISCREPANCIES TO THIS OFFICE PRIOR TO COMMENCEMENT OF WORK.

THESE PLANS, DESIGNS AND INTELLECTUAL CONTENT SHALL REMAIN THE PROPERTY OF THIS OFFICE AND MUST NOT BE GIVEN, LENT, RESOLD, HIRED OUT OR OTHERWISE COPIED WITHOUT THE PERMISSION IN WRITING FROM THE DIRECTOR.

PROJECT NAME
Princes Highway Co-Living

CLIENT
EMAG-Apartments

PROJECT ADDRESS
465-469 Princes Highway &
5-7 Geeves Avenue
Rockdale NSW 2216

DATE MODIFIED
August 19, 2024

PROJECT NO.
E24M01

DRAWN
AR

CHECKED
AR

DRAWING TITLE
21.06. - 9.00 am in Plan

PROJECT STAGE
Development Application


PAPER SIZE
A3



DRAWING NUMBER

SD101

REVISION
A

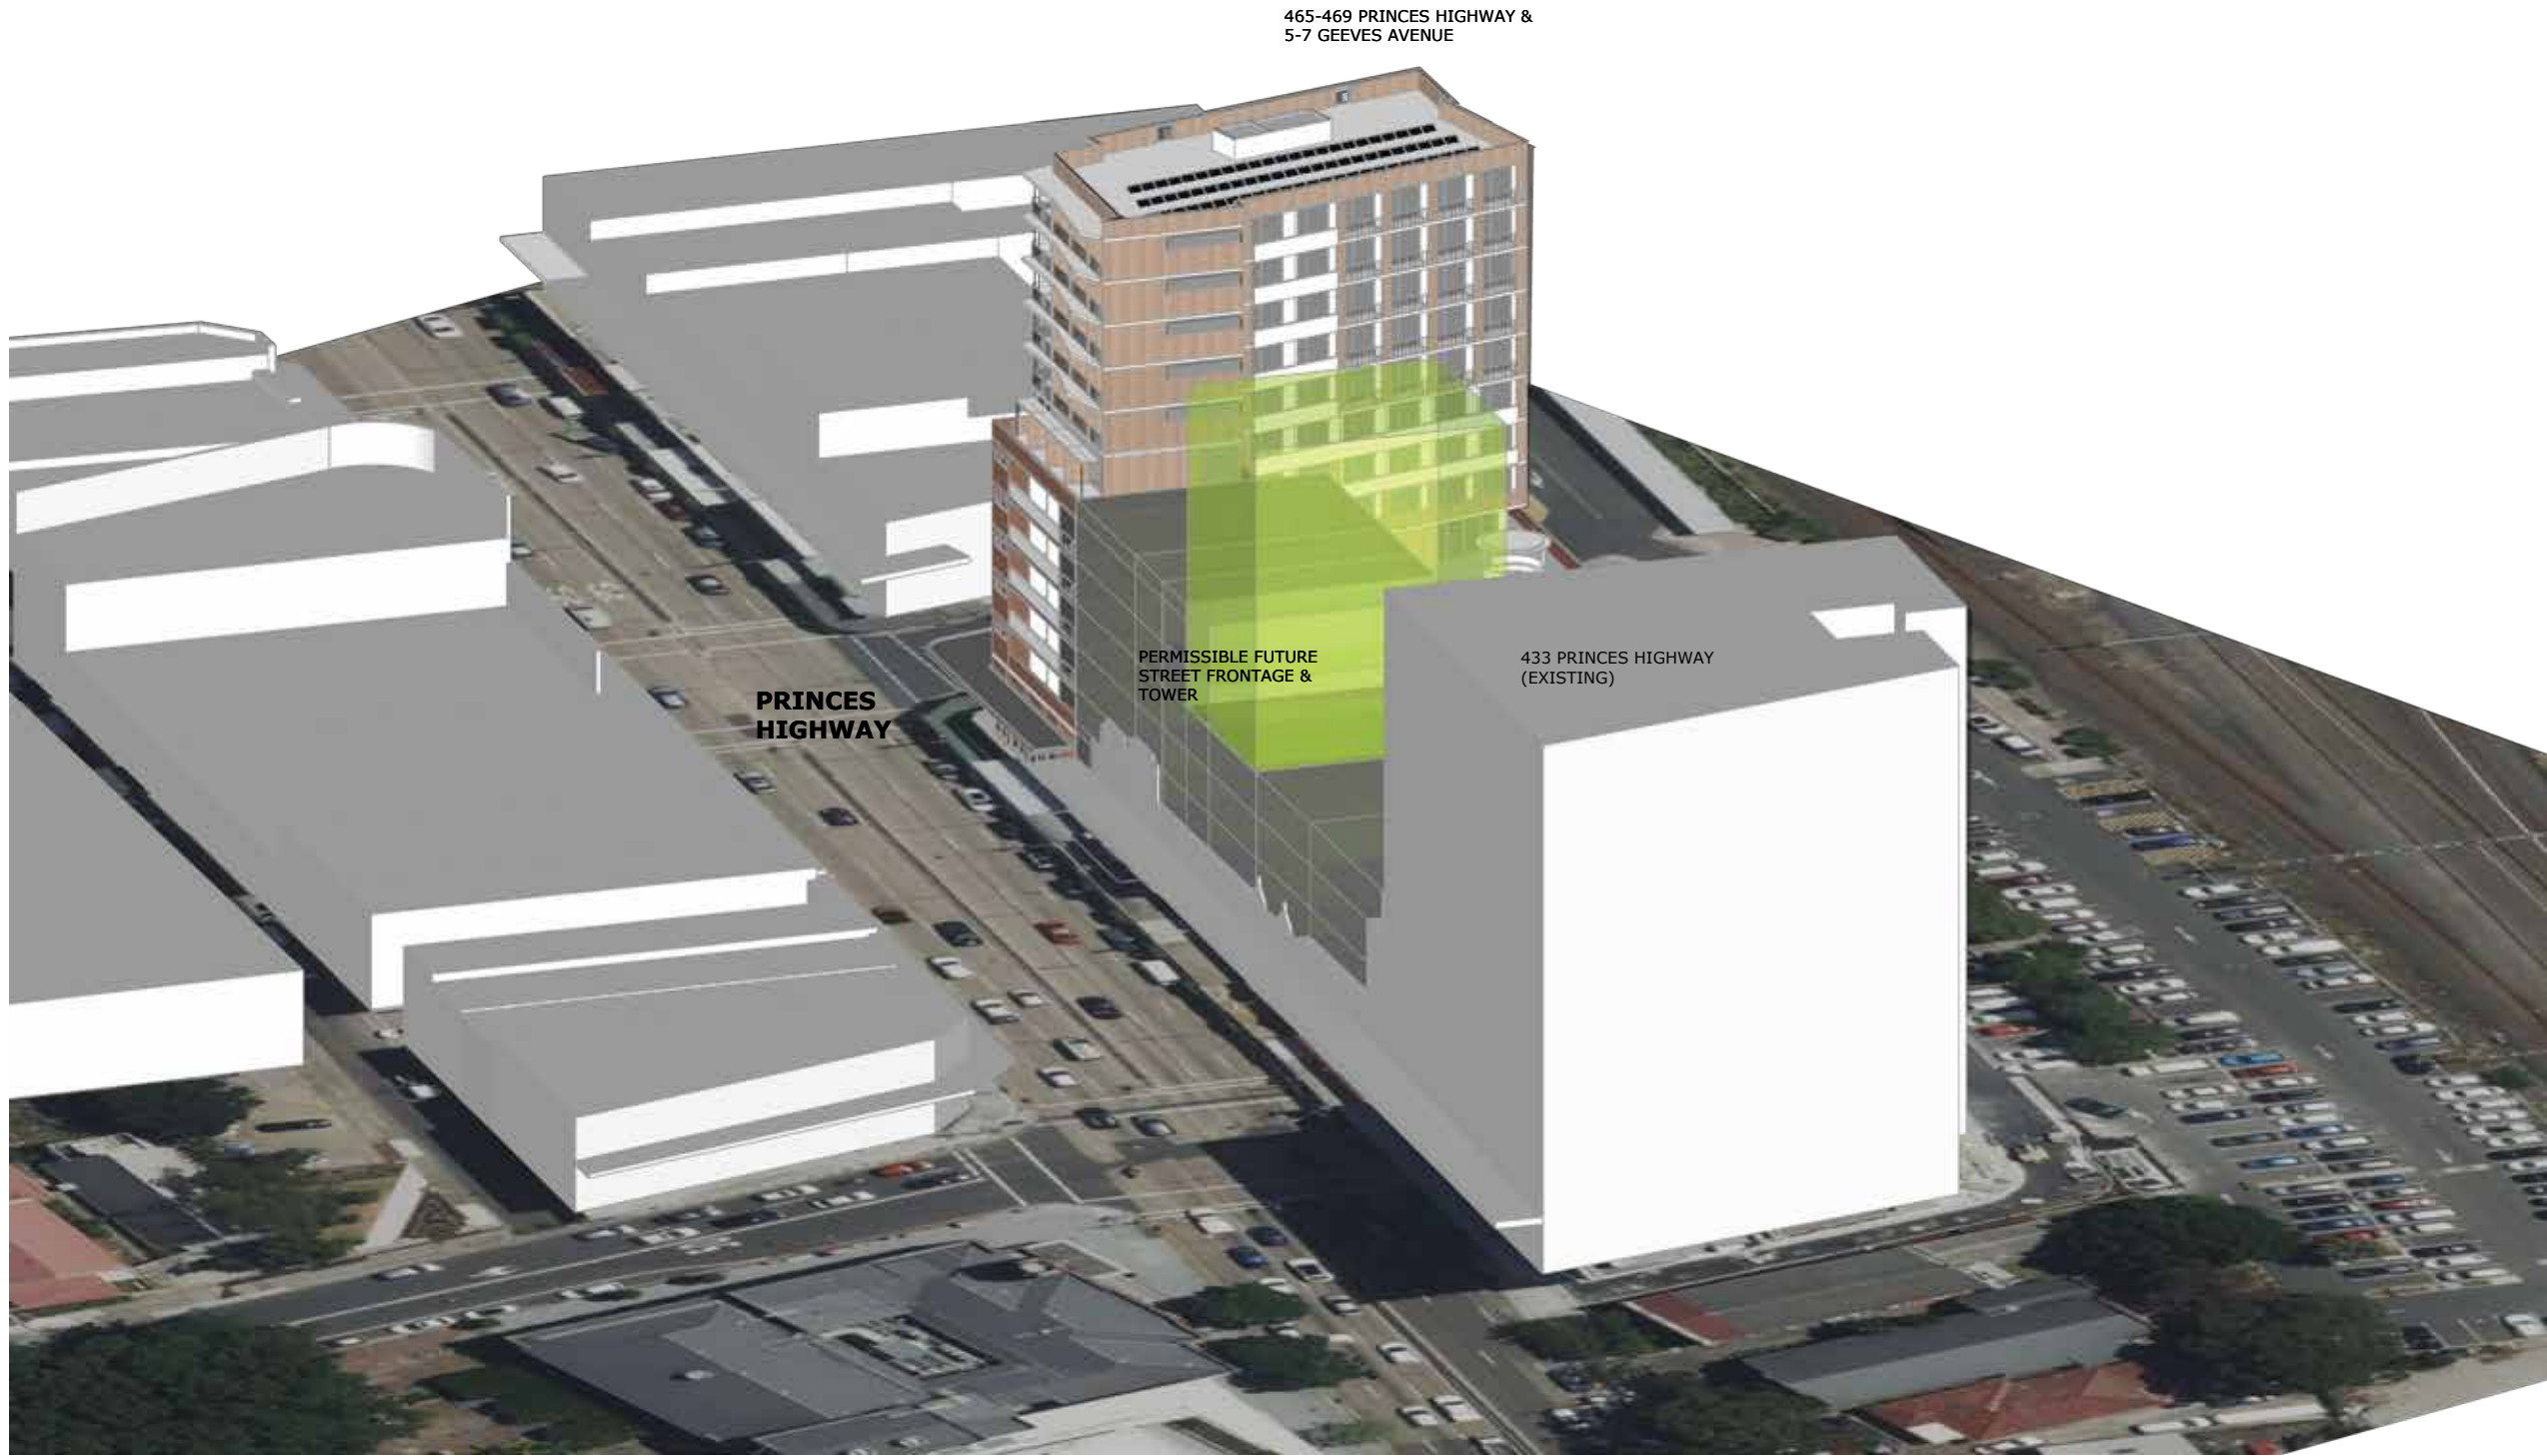

AXEL RICHTER ARCHITECT

1 BARRENGARRY STREET
ROBERTSON NSW 2577

E: axra@bigpond.com
M: 0402 283 092
RegNo NSW: 6642
DEP:0002296

COPYRIGHT
COPYRIGHT REMAINS THE PROPERTY OF THIS OFFICE.
WRITTEN DIMENSIONS TAKE PRECEDENCE OVER
SCALED DIMENSIONS. CONTRACTORS SHALL VERIFY
ALL DIMENSIONS ON SITE AND REPORT
DISCREPANCIES TO THIS OFFICE PRIOR TO
COMMENCEMENT OF WORK.

THESE PLANS, DESIGNS AND INTELLECTUAL CONTENT
SHALL REMAIN THE PROPERTY OF THIS OFFICE AND
MUST NOT BE GIVEN, LENT, RESOLD, HIRED OUT OR
OTHERWISE COPIED WITHOUT THE PERMISSION IN
WRITING FROM THE DIRECTOR.

PROJECT NAME
Princes Highway Co-Living

CLIENT
EMAG-Apartments

PROJECT ADDRESS
465-469 Princes Highway &
5-7 Geeves Avenue
Rockdale NSW 2216

DATE MODIFIED
August 19, 2024

PROJECT NO.
E24M01

DRAWN
AR

CHECKED
AR

DRAWING TITLE
21.06. - 9.00 am View from Sun

PROJECT STAGE
Development Application

PAPER SIZE
A3



DRAWING NUMBER

SD102

REVISION
A



433 PRINCES HIGHWAY
(EXISTING)

PRINCES
HIGHWAY


465-469 PRINCES HIGHWAY &
5-7 GEEVES AVENUE

PERMISSIBLE FUTURE
STREET FRONTAGE &
TOWER

GEEVES
LANE

GEEVES
AVENUE

1 21.06. - Noon in Plan
SD103 Scale: 1 : 500

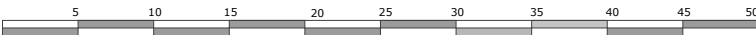

AXEL RICHTER ARCHITECT

1 BARRENGARRY STREET
ROBERTSON NSW 2577

E: axra@bigpond.com
M: 0402 283 092
RegNo NSW: 6642
DEP:0002296

COPYRIGHT

COPYRIGHT REMAINS THE PROPERTY OF THIS OFFICE.
WRITTEN DIMENSIONS TAKE PRECEDENCE OVER
SCALED DIMENSIONS. CONTRACTORS SHALL VERIFY
ALL DIMENSIONS ON SITE AND REPORT
DISCREPANCIES TO THIS OFFICE PRIOR TO
COMMENCEMENT OF WORK.

THESE PLANS, DESIGNS AND INTELLECTUAL CONTENT
SHALL REMAIN THE PROPERTY OF THIS OFFICE AND
MUST NOT BE GIVEN, LENT, RESOLD, HIRED OUT OR
OTHERWISE COPIED WITHOUT THE PERMISSION IN
WRITING FROM THE DIRECTOR.

PROJECT NAME
Princes Highway Co-Living

CLIENT
EMAG-Apartments

PROJECT ADDRESS
465-469 Princes Highway &
5-7 Geeves Avenue
Rockdale NSW 2216

DATE MODIFIED
August 19, 2024

PROJECT NO.
E24M01

DRAWN
AR

CHECKED
AR

DRAWING TITLE
21.06. - Noon in Plan

PROJECT STAGE
Development Application


PAPER SIZE
A3



DRAWING NUMBER

SD103

REVISION
A

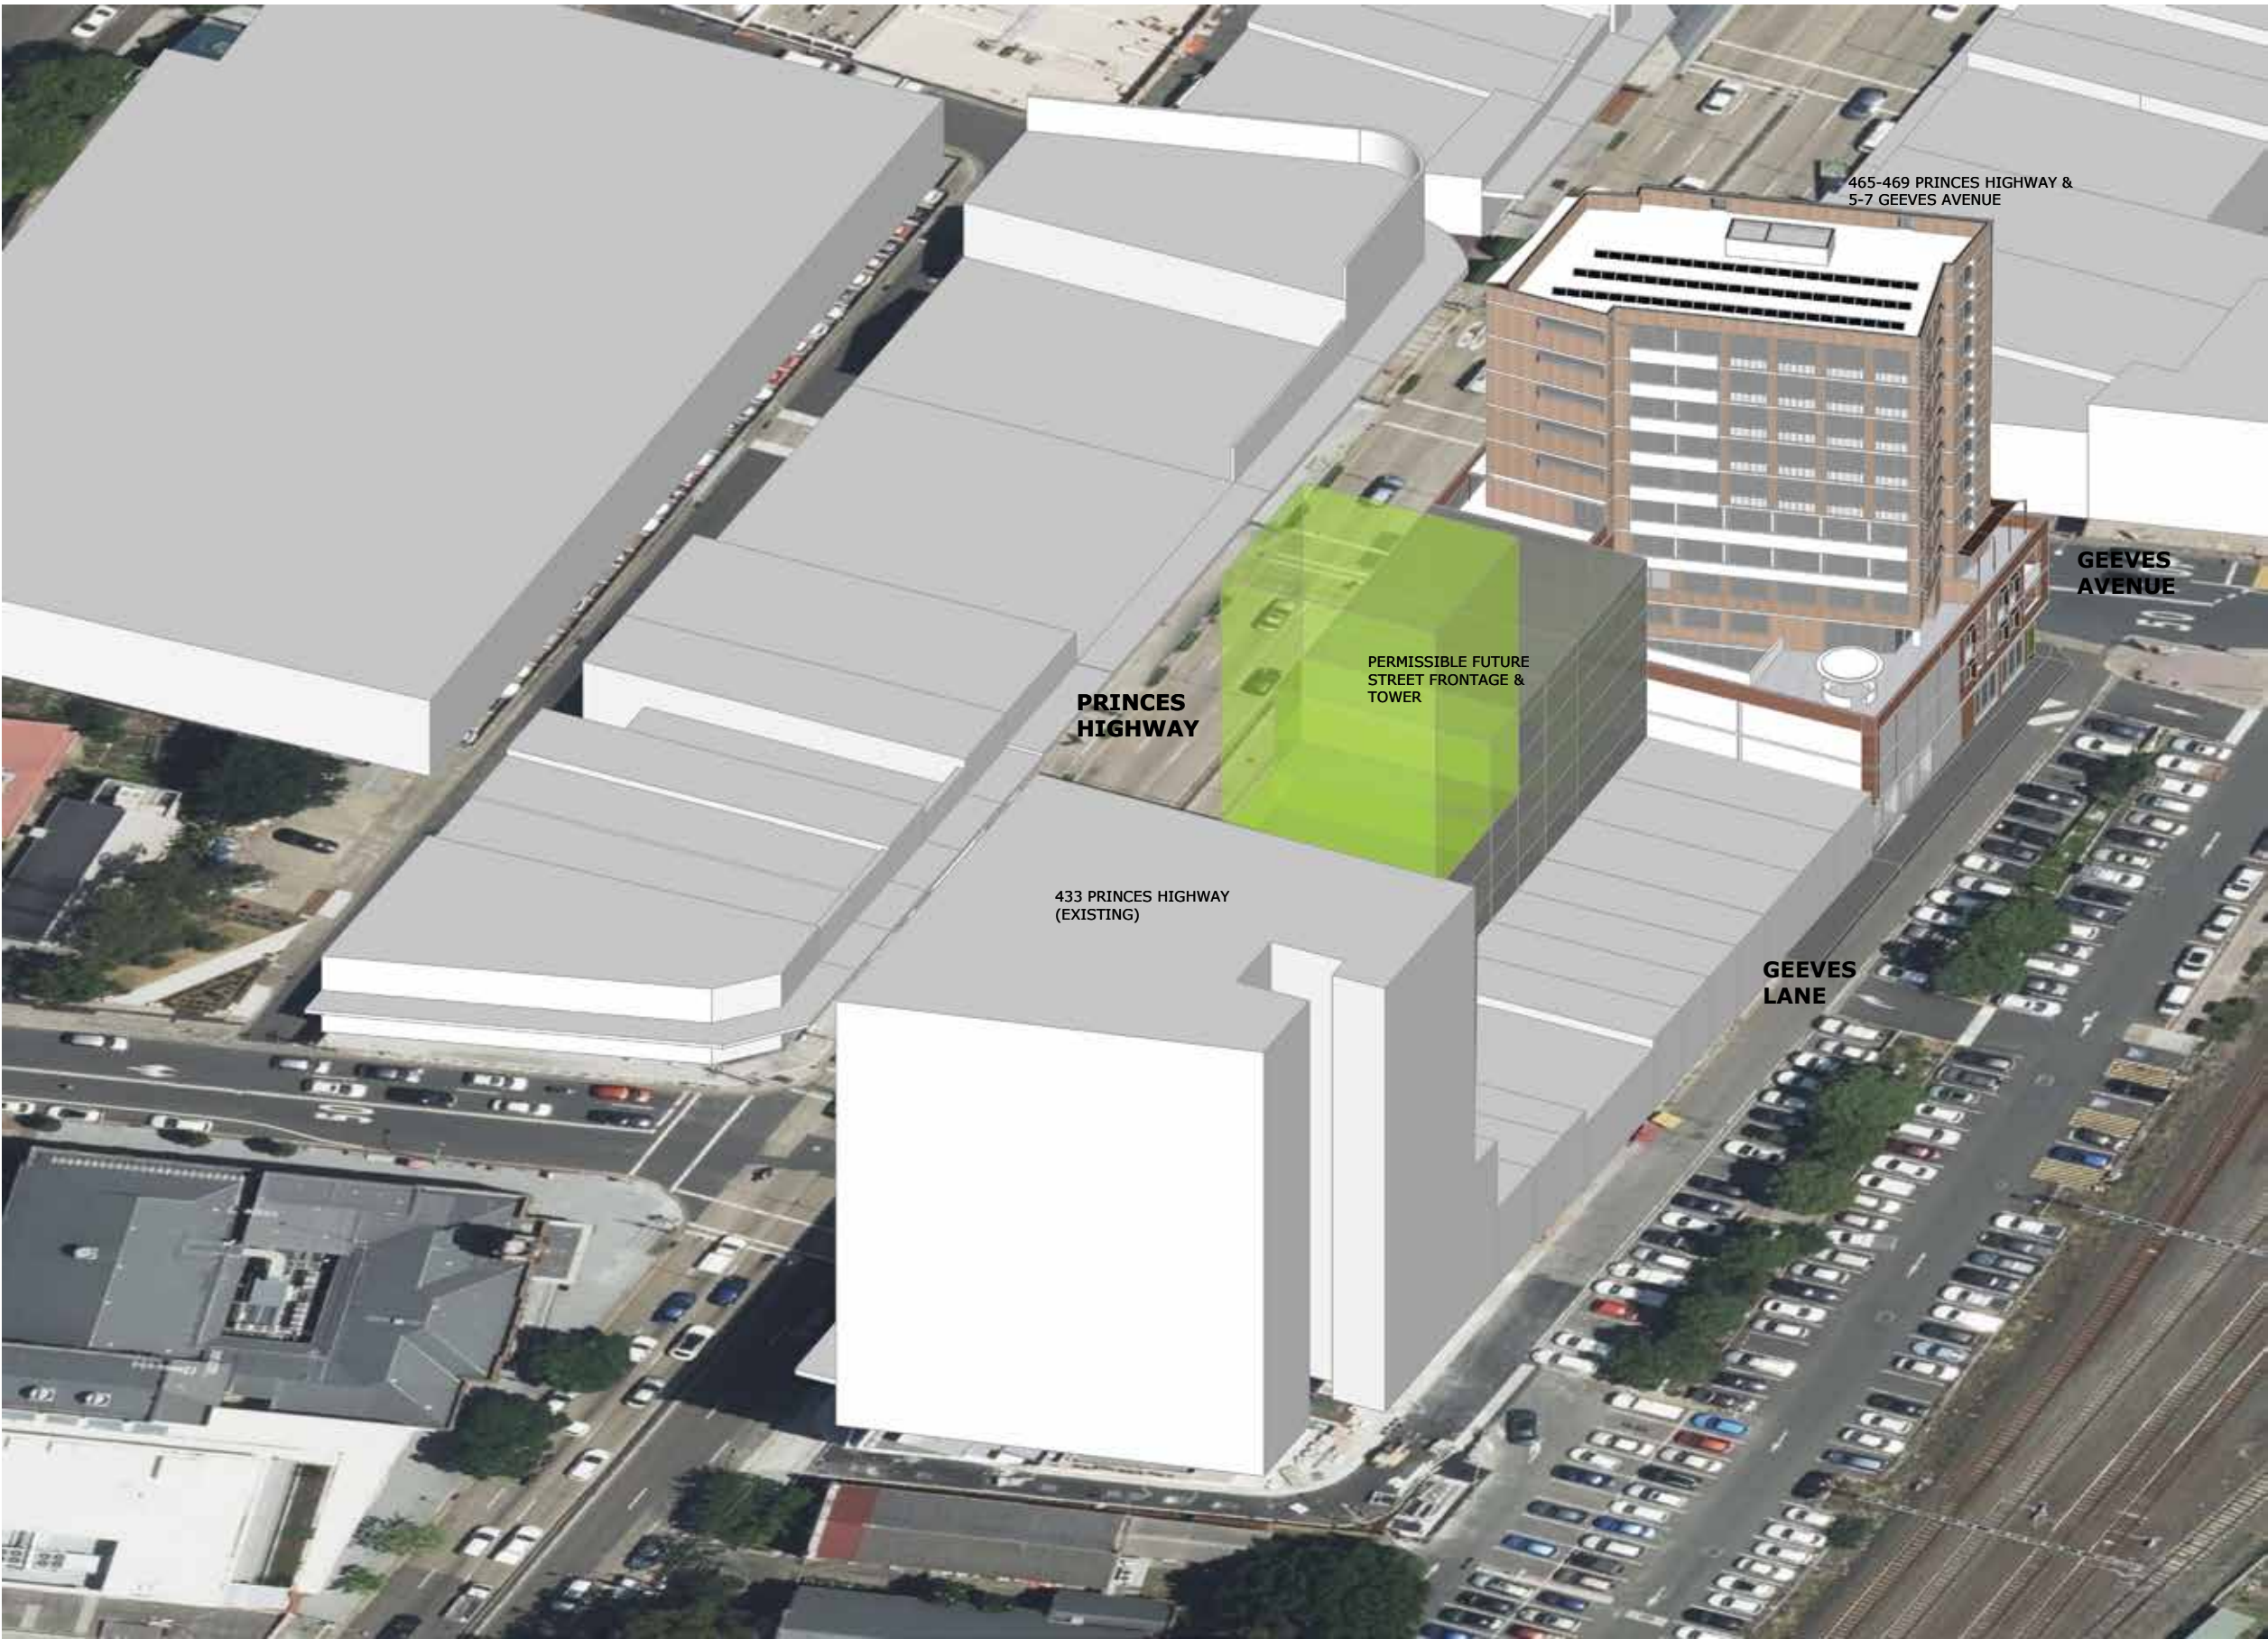

AXEL RICHTER ARCHITECT

1 BARRENGARRY STREET
ROBERTSON NSW 2577

E: axra@bigpond.com
M: 0402 283 092
RegNo NSW: 6642
DEP:0002296

COPYRIGHT
COPYRIGHT REMAINS THE PROPERTY OF THIS OFFICE. WRITTEN DIMENSIONS TAKE PRECEDENCE OVER SCALED DIMENSIONS. CONTRACTORS SHALL VERIFY ALL DIMENSIONS ON SITE AND REPORT DISCREPANCIES TO THIS OFFICE PRIOR TO COMMENCEMENT OF WORK.

THESE PLANS, DESIGNS AND INTELLECTUAL CONTENT SHALL REMAIN THE PROPERTY OF THIS OFFICE AND MUST NOT BE GIVEN, LENT, RESOLD, HIRED OUT OR OTHERWISE COPIED WITHOUT THE PERMISSION IN WRITING FROM THE DIRECTOR.

PROJECT NAME
Princes Highway Co-Living

CLIENT
EMAG-Apartments

PROJECT ADDRESS
465-469 Princes Highway &
5-7 Geeves Avenue
Rockdale NSW 2216

DATE MODIFIED
August 19, 2024

PROJECT NO.
E24M01

DRAWN
AR

CHECKED
AR

DRAWING TITLE
21.06. - Noon View from Sun

PROJECT STAGE
Development Application


PAPER SIZE
A3




DRAWING NUMBER

SD104

REVISION
A

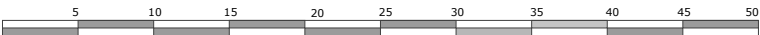

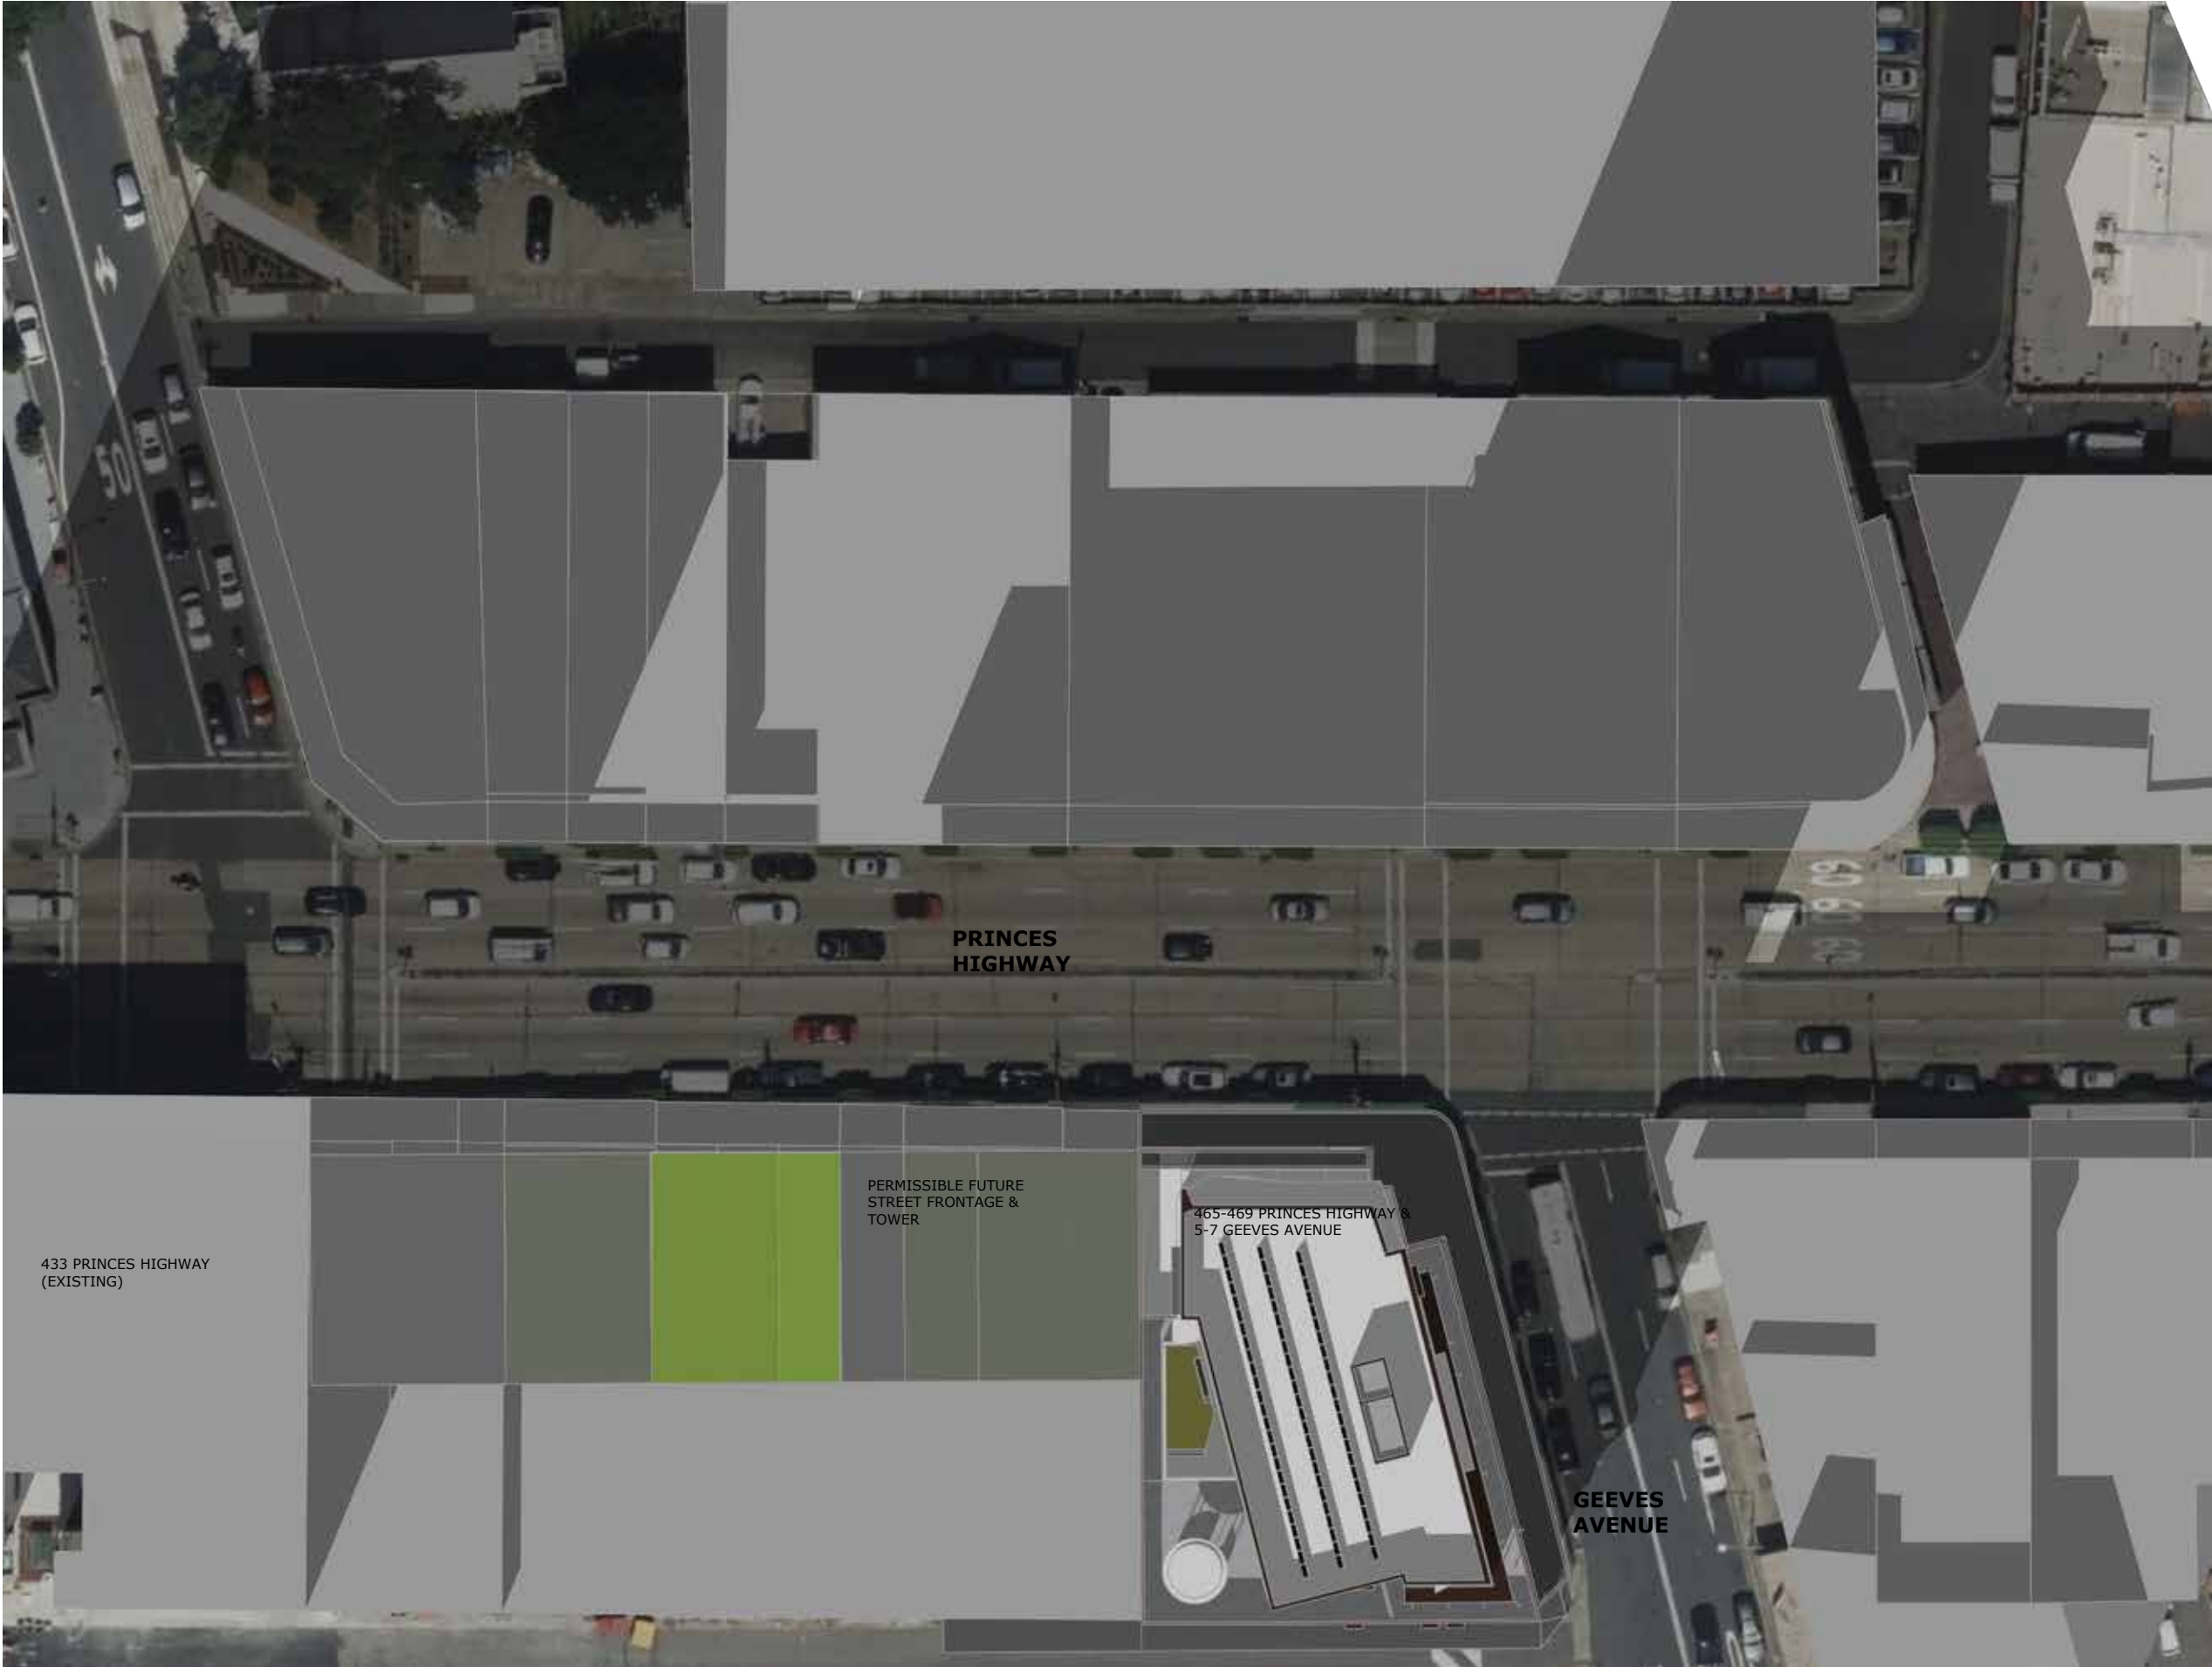

AXEL RICHTER ARCHITECT

1 BARRENGARRY STREET
ROBERTSON NSW 2577

E: axra@bigpond.com
M: 0402 283 092
RegNo NSW: 6642
DEP:0002296

COPYRIGHT
COPYRIGHT REMAINS THE PROPERTY OF THIS OFFICE. WRITTEN DIMENSIONS TAKE PRECEDENCE OVER SCALED DIMENSIONS. CONTRACTORS SHALL VERIFY ALL DIMENSIONS ON SITE AND REPORT DISCREPANCIES TO THIS OFFICE PRIOR TO COMMENCEMENT OF WORK.

THESE PLANS, DESIGNS AND INTELLECTUAL CONTENT SHALL REMAIN THE PROPERTY OF THIS OFFICE AND MUST NOT BE GIVEN, LENT, RESOLD, HIRED OUT OR OTHERWISE COPIED WITHOUT THE PERMISSION IN WRITING FROM THE DIRECTOR.

PROJECT NAME
Princes Highway Co-Living

CLIENT
EMAG-Apartments

PROJECT ADDRESS
465-469 Princes Highway &
5-7 Geeves Avenue
Rockdale NSW 2216

DATE MODIFIED
August 19, 2024

PROJECT NO.
E24M01

DRAWN
AR

CHECKED
AR

DRAWING TITLE
21.06. - 3.00 pm in Plan

PROJECT STAGE
Development Application


PAPER SIZE
A3



DRAWING NUMBER

SD105

REVISION
A

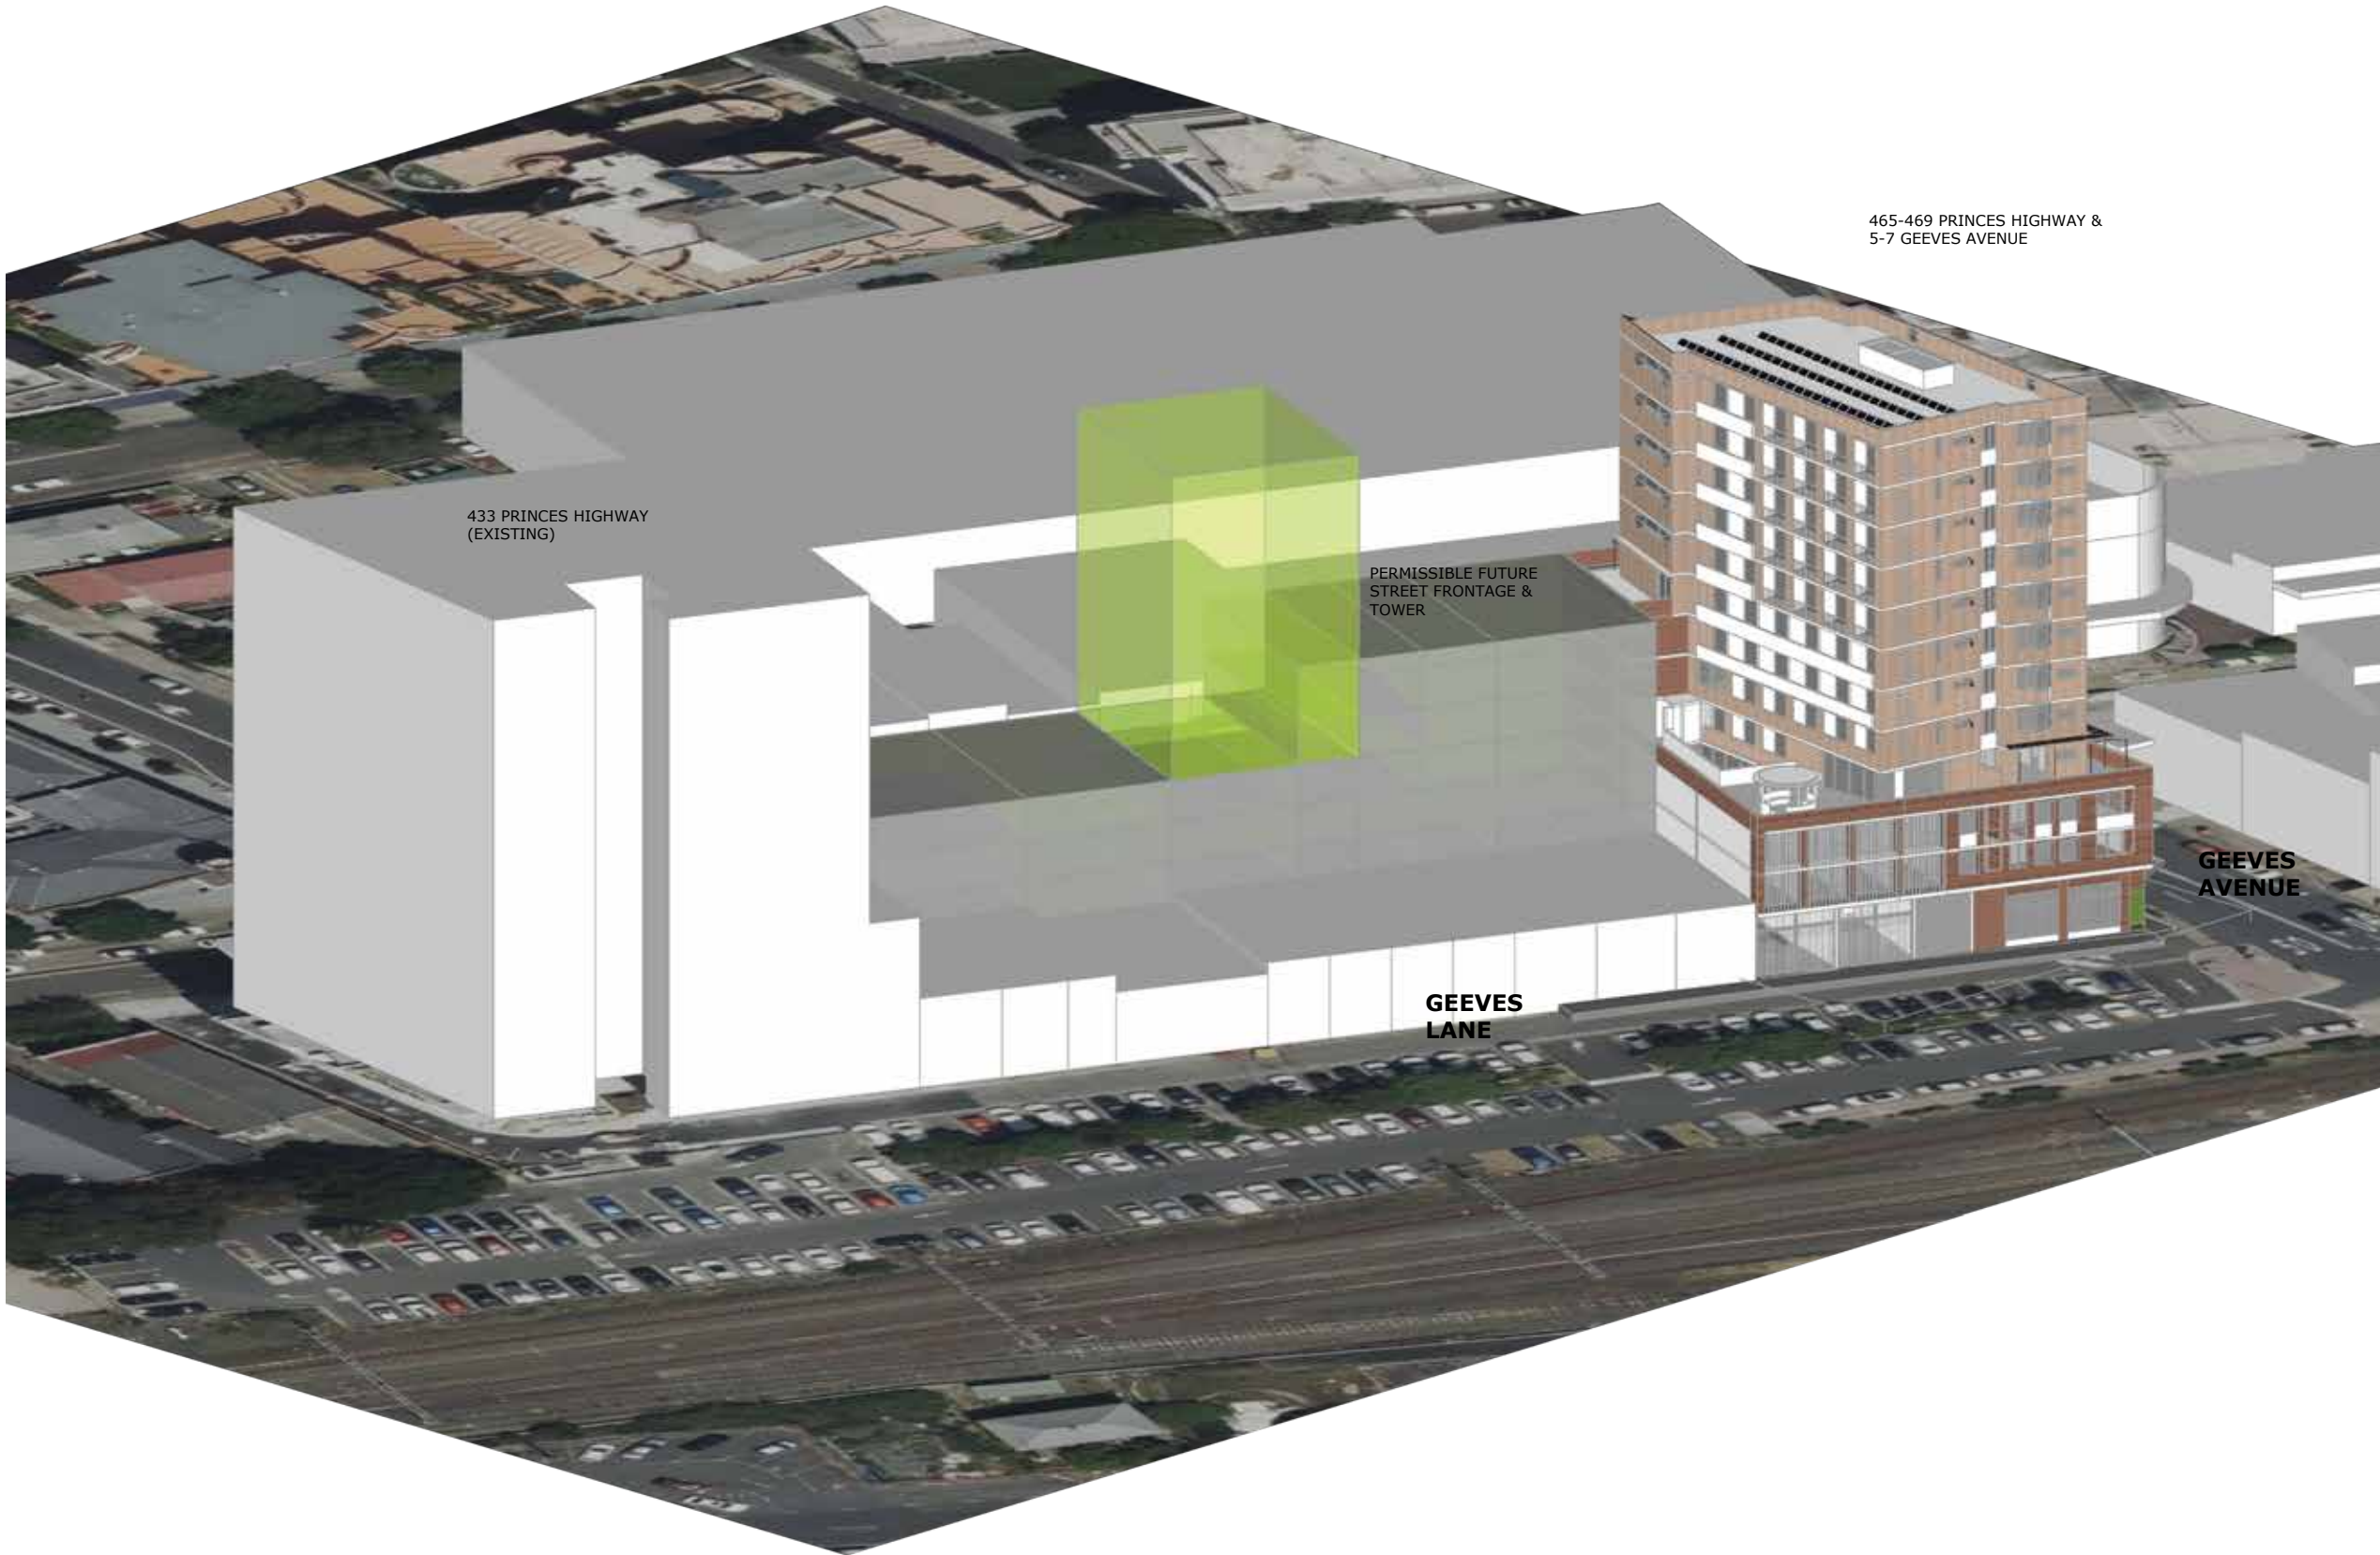

AXEL RICHTER ARCHITECT

1 BARRENGARRY STREET
ROBERTSON NSW 2577

E: axra@bigpond.com
M: 0402 283 092
RegNo NSW: 6642
DEP:0002296

COPYRIGHT
COPYRIGHT REMAINS THE PROPERTY OF THIS OFFICE. WRITTEN DIMENSIONS TAKE PRECEDENCE OVER SCALED DIMENSIONS. CONTRACTORS SHALL VERIFY ALL DIMENSIONS ON SITE AND REPORT DISCREPANCIES TO THIS OFFICE PRIOR TO COMMENCEMENT OF WORK.

THESE PLANS, DESIGNS AND INTELLECTUAL CONTENT SHALL REMAIN THE PROPERTY OF THIS OFFICE AND MUST NOT BE GIVEN, LENT, RESOLD, HIRED OUT OR OTHERWISE COPIED WITHOUT THE PERMISSION IN WRITING FROM THE DIRECTOR.

PROJECT NAME
Princes Highway Co-Living

CLIENT
EMAG-Apartments

PROJECT ADDRESS
465-469 Princes Highway &
5-7 Geeves Avenue
Rockdale NSW 2216

DATE MODIFIED
August 19, 2024

PROJECT NO.
E24M01

DRAWN
AR

CHECKED
AR

DRAWING TITLE
21.06. - 3.00 pm View from Sun

PROJECT STAGE
Development Application


PAPER SIZE
A3




DRAWING NUMBER

SD106

REVISION
A

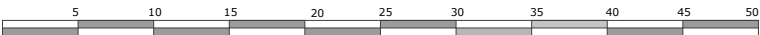

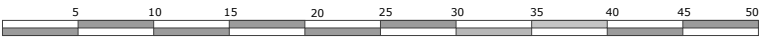

AXEL RICHTER ARCHITECT

1 BARRENGARRY STREET
ROBERTSON NSW 2577

E: axra@bigpond.com
M: 0402 283 092
RegNo NSW: 6642
DEP:0002296

COPYRIGHT
COPYRIGHT REMAINS THE PROPERTY OF THIS OFFICE. WRITTEN DIMENSIONS TAKE PRECEDENCE OVER SCALED DIMENSIONS. CONTRACTORS SHALL VERIFY ALL DIMENSIONS ON SITE AND REPORT DISCREPANCIES TO THIS OFFICE PRIOR TO COMMENCEMENT OF WORK.

THESE PLANS, DESIGNS AND INTELLECTUAL CONTENT SHALL REMAIN THE PROPERTY OF THIS OFFICE AND MUST NOT BE GIVEN, LENT, RESOLD, HIRED OUT OR OTHERWISE COPIED WITHOUT THE PERMISSION IN WRITING FROM THE DIRECTOR.

PROJECT NAME
Princes Highway Co-Living

CLIENT
EMAG-Apartments

PROJECT ADDRESS
465-469 Princes Highway &
5-7 Geeves Avenue
Rockdale NSW 2216

DATE MODIFIED
August 19, 2024

PROJECT NO.
E24M01

DRAWN
AR

CHECKED
AR

DRAWING TITLE
22.09. - 9.00 am in Plan

PROJECT STAGE
Development Application

PAPER SIZE
A3



DRAWING NUMBER

SD107

REVISION
A



AXEL RICHTER ARCHITECT

1 BARRENGARRY STREET
ROBERTSON NSW 2577

E: axra@bigpond.com
M: 0402 283 092
RegNo NSW: 6642
DEP:0002296

COPYRIGHT
COPYRIGHT REMAINS THE PROPERTY OF THIS OFFICE. WRITTEN DIMENSIONS TAKE PRECEDENCE OVER SCALED DIMENSIONS. CONTRACTORS SHALL VERIFY ALL DIMENSIONS ON SITE AND REPORT DISCREPANCIES TO THIS OFFICE PRIOR TO COMMENCEMENT OF WORK.

THESE PLANS, DESIGNS AND INTELLECTUAL CONTENT SHALL REMAIN THE PROPERTY OF THIS OFFICE AND MUST NOT BE GIVEN, LENT, RESOLD, HIRED OUT OR OTHERWISE COPIED WITHOUT THE PERMISSION IN WRITING FROM THE DIRECTOR.

PROJECT NAME
Princes Highway Co-Living

CLIENT
EMAG-Apartments

PROJECT ADDRESS
465-469 Princes Highway &
5-7 Geeves Avenue
Rockdale NSW 2216

DATE MODIFIED
August 19, 2024

PROJECT NO.
E24M01

DRAWN
AR

CHECKED
AR

DRAWING TITLE
22.09. - 9.00 am View from Sun

PROJECT STAGE
Development Application


PAPER SIZE
A3



DRAWING NUMBER

SD108


REVISION
A

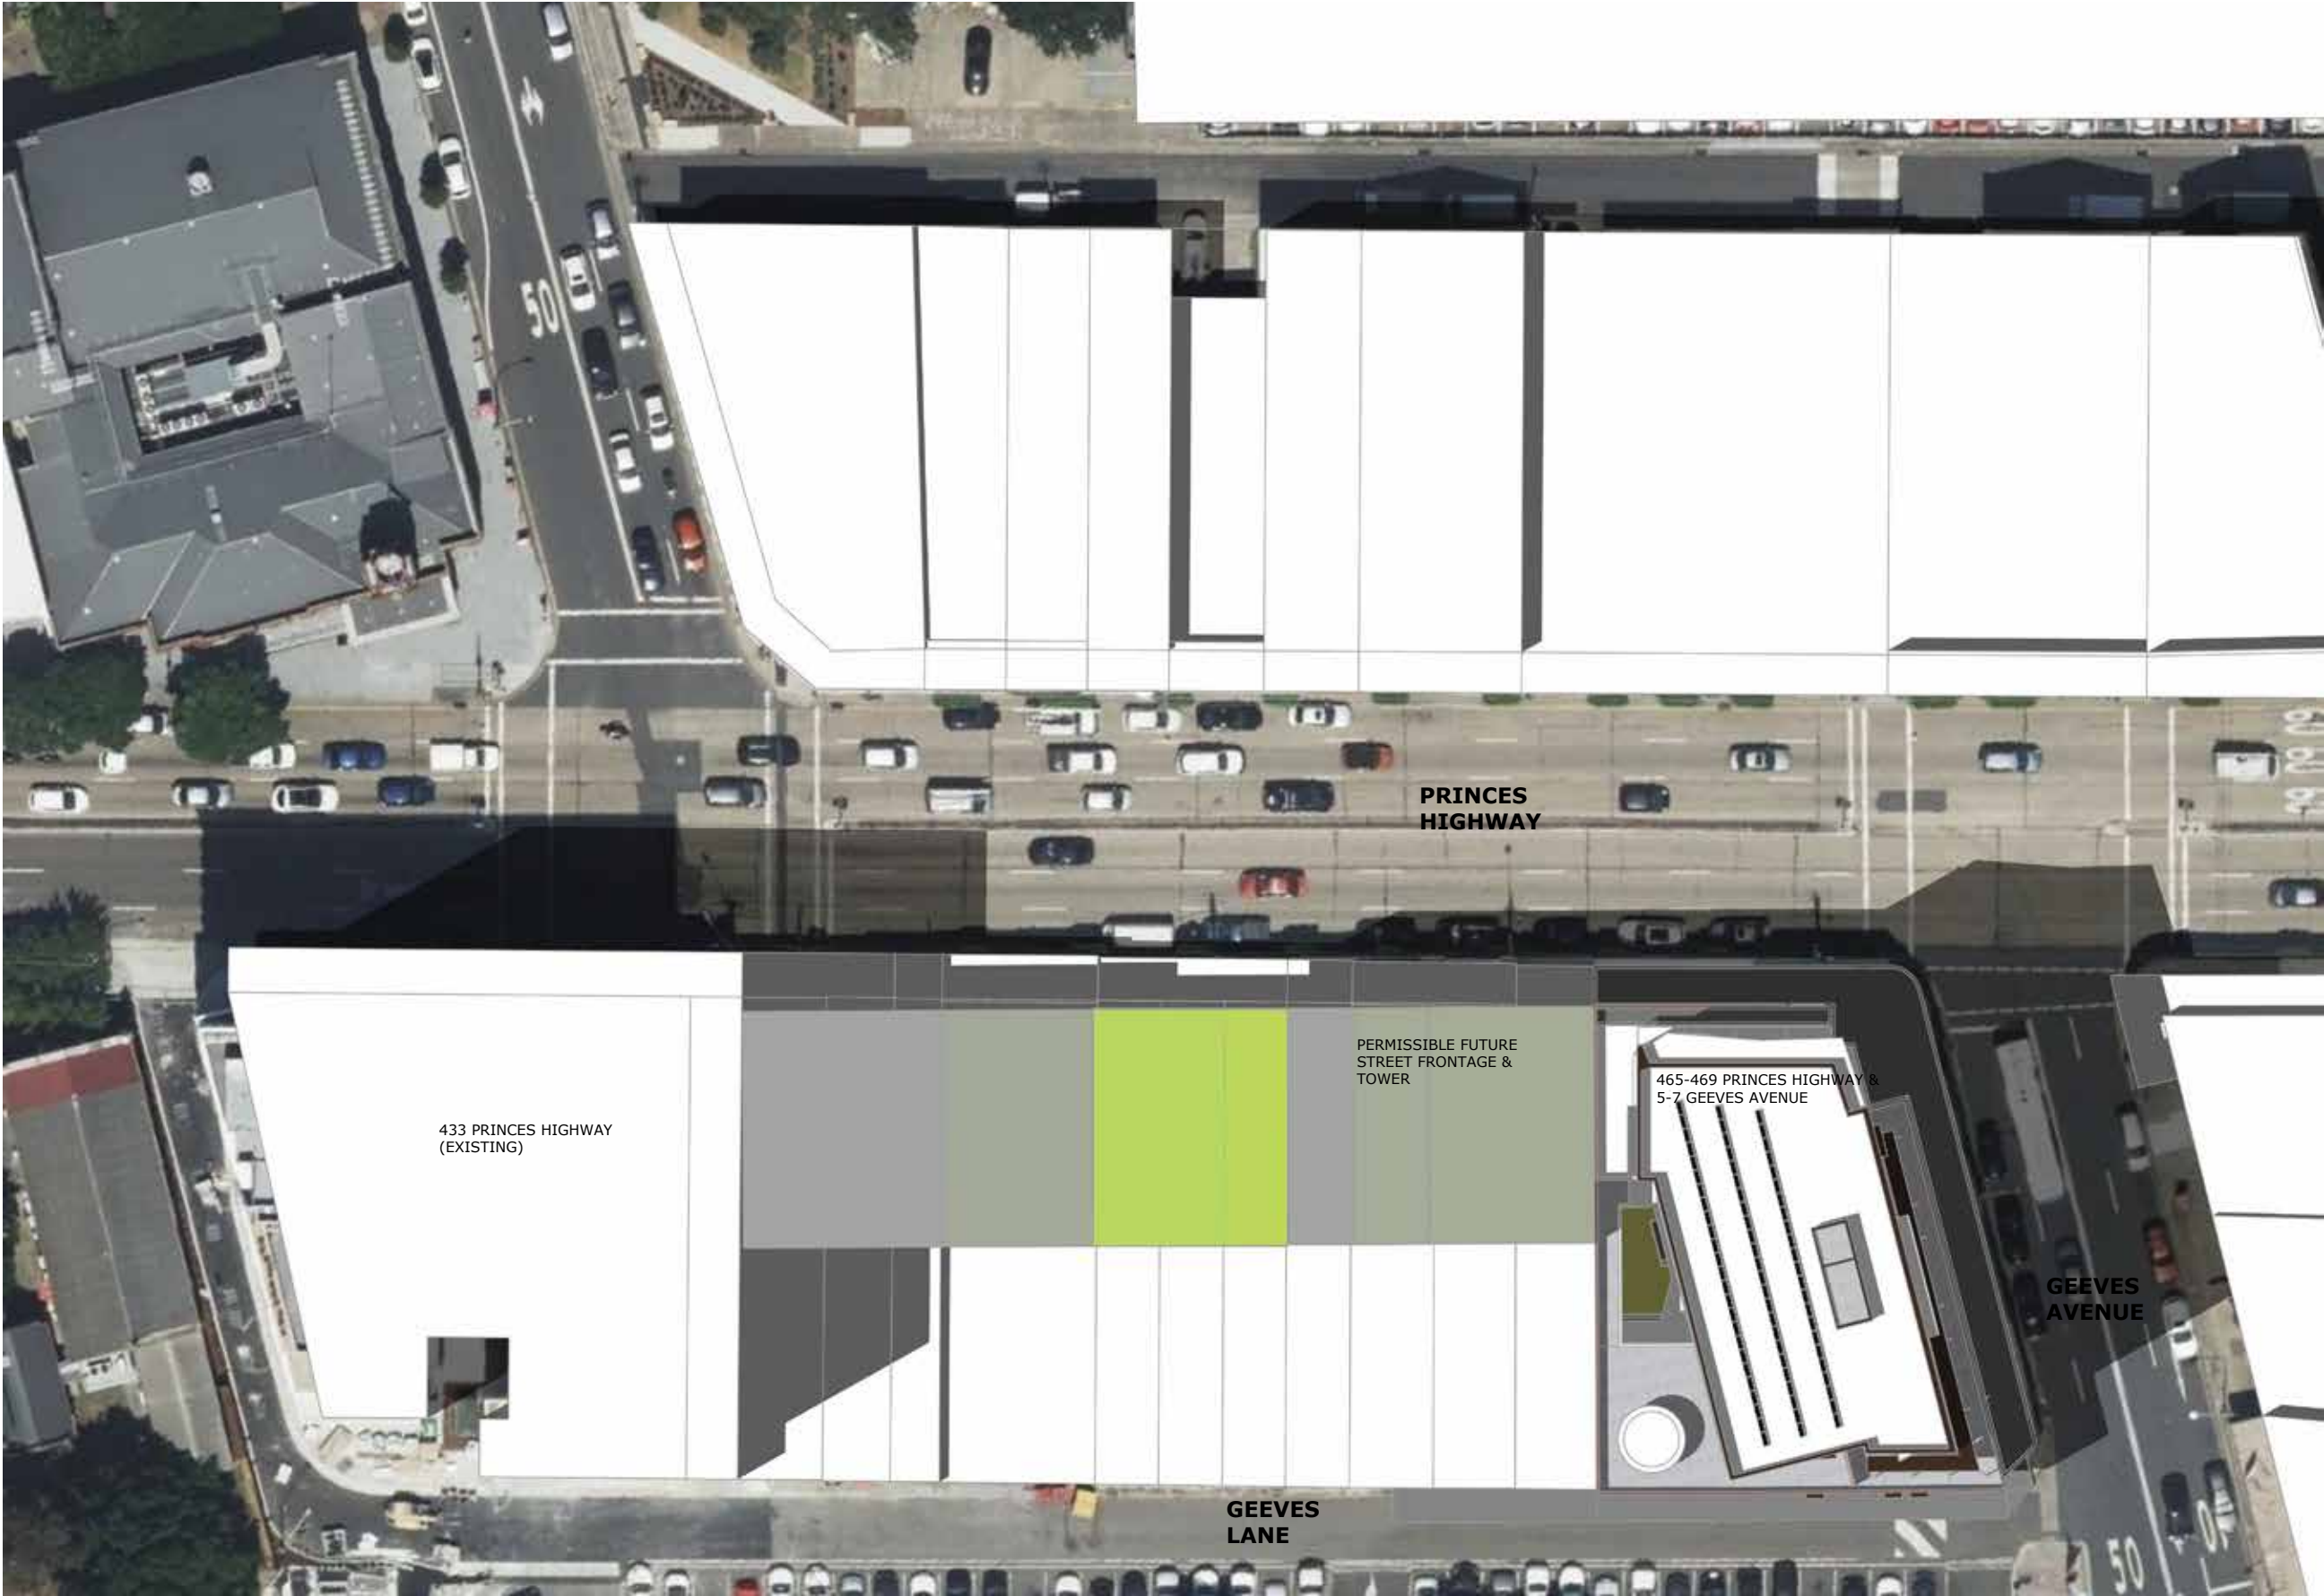

1
SD109

22.09. - Noon in Plan

Scale: 1 : 500

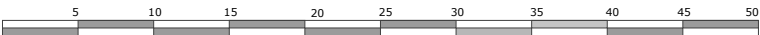

AXEL RICHTER ARCHITECT

1 BARRENGARRY STREET
ROBERTSON NSW 2577

E: axra@bigpond.com
M: 0402 283 092
RegNo NSW: 6642
DEP:0002296

COPYRIGHT
COPYRIGHT REMAINS THE PROPERTY OF THIS OFFICE.
WRITTEN DIMENSIONS TAKE PRECEDENCE OVER
SCALED DIMENSIONS. CONTRACTORS SHALL VERIFY
ALL DIMENSIONS ON SITE AND REPORT
DISCREPANCIES TO THIS OFFICE PRIOR TO
COMMENCEMENT OF WORK.

THESE PLANS, DESIGNS AND INTELLECTUAL CONTENT
SHALL REMAIN THE PROPERTY OF THIS OFFICE AND
MUST NOT BE GIVEN, LENT, RESOLD, HIRED OUT OR
OTHERWISE COPIED WITHOUT THE PERMISSION IN
WRITING FROM THE DIRECTOR.

PROJECT NAME
Princes Highway Co-Living

CLIENT
EMAG-Apartments

PROJECT ADDRESS
465-469 Princes Highway &
5-7 Geeves Avenue
Rockdale NSW 2216

DATE MODIFIED
August 19, 2024

PROJECT NO.
E24M01

DRAWN
AR

CHECKED
AR

DRAWING TITLE
22.09. - Noon in Plan

PROJECT STAGE
Development Application

PAPER SIZE
A3



DRAWING NUMBER

SD109

REVISION
A



AXEL RICHTER ARCHITECT

1 BARRENGARRY STREET
ROBERTSON NSW 2577

E: axra@bigpond.com
M: 0402 283 092
RegNo NSW: 6642
DEP:0002296

COPYRIGHT
COPYRIGHT REMAINS THE PROPERTY OF THIS OFFICE. WRITTEN DIMENSIONS TAKE PRECEDENCE OVER SCALED DIMENSIONS. CONTRACTORS SHALL VERIFY ALL DIMENSIONS ON SITE AND REPORT DISCREPANCIES TO THIS OFFICE PRIOR TO COMMENCEMENT OF WORK.

THESE PLANS, DESIGNS AND INTELLECTUAL CONTENT SHALL REMAIN THE PROPERTY OF THIS OFFICE AND MUST NOT BE GIVEN, LENT, RESOLD, HIRED OUT OR OTHERWISE COPIED WITHOUT THE PERMISSION IN WRITING FROM THE DIRECTOR.

PROJECT NAME
Princes Highway Co-Living

CLIENT
EMAG-Apartments

PROJECT ADDRESS
465-469 Princes Highway &
5-7 Geeves Avenue
Rockdale NSW 2216

DATE MODIFIED
August 19, 2024

PROJECT NO.
E24M01

DRAWN
AR

CHECKED
AR

DRAWING TITLE
22.09. - Noon View from Sun

PROJECT STAGE
Development Application


PAPER SIZE
A3



DRAWING NUMBER

SD110

REVISION
A

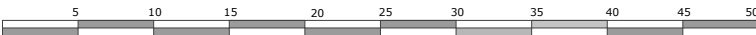



AXEL RICHTER ARCHITECT

1 BARRENGARRY STREET
ROBERTSON NSW 2577

E: axra@bigpond.com
M: 0402 283 092
RegNo NSW: 6642
DEP:0002296

COPYRIGHT
COPYRIGHT REMAINS THE PROPERTY OF THIS OFFICE. WRITTEN DIMENSIONS TAKE PRECEDENCE OVER SCALED DIMENSIONS. CONTRACTORS SHALL VERIFY ALL DIMENSIONS ON SITE AND REPORT DISCREPANCIES TO THIS OFFICE PRIOR TO COMMENCEMENT OF WORK.

THESE PLANS, DESIGNS AND INTELLECTUAL CONTENT SHALL REMAIN THE PROPERTY OF THIS OFFICE AND MUST NOT BE GIVEN, LENT, RESOLD, HIRED OUT OR OTHERWISE COPIED WITHOUT THE PERMISSION IN WRITING FROM THE DIRECTOR.

PROJECT NAME
Princes Highway Co-Living

CLIENT
EMAG-Apartments

PROJECT ADDRESS
465-469 Princes Highway &
5-7 Geeves Avenue
Rockdale NSW 2216

DATE MODIFIED
August 19, 2024

PROJECT NO.
E24M01

DRAWN
AR

CHECKED
AR

DRAWING TITLE
22.09. - 3.00 pm in Plan

PROJECT STAGE
Development Application


PAPER SIZE
A3



DRAWING NUMBER

SD111

REVISION
A

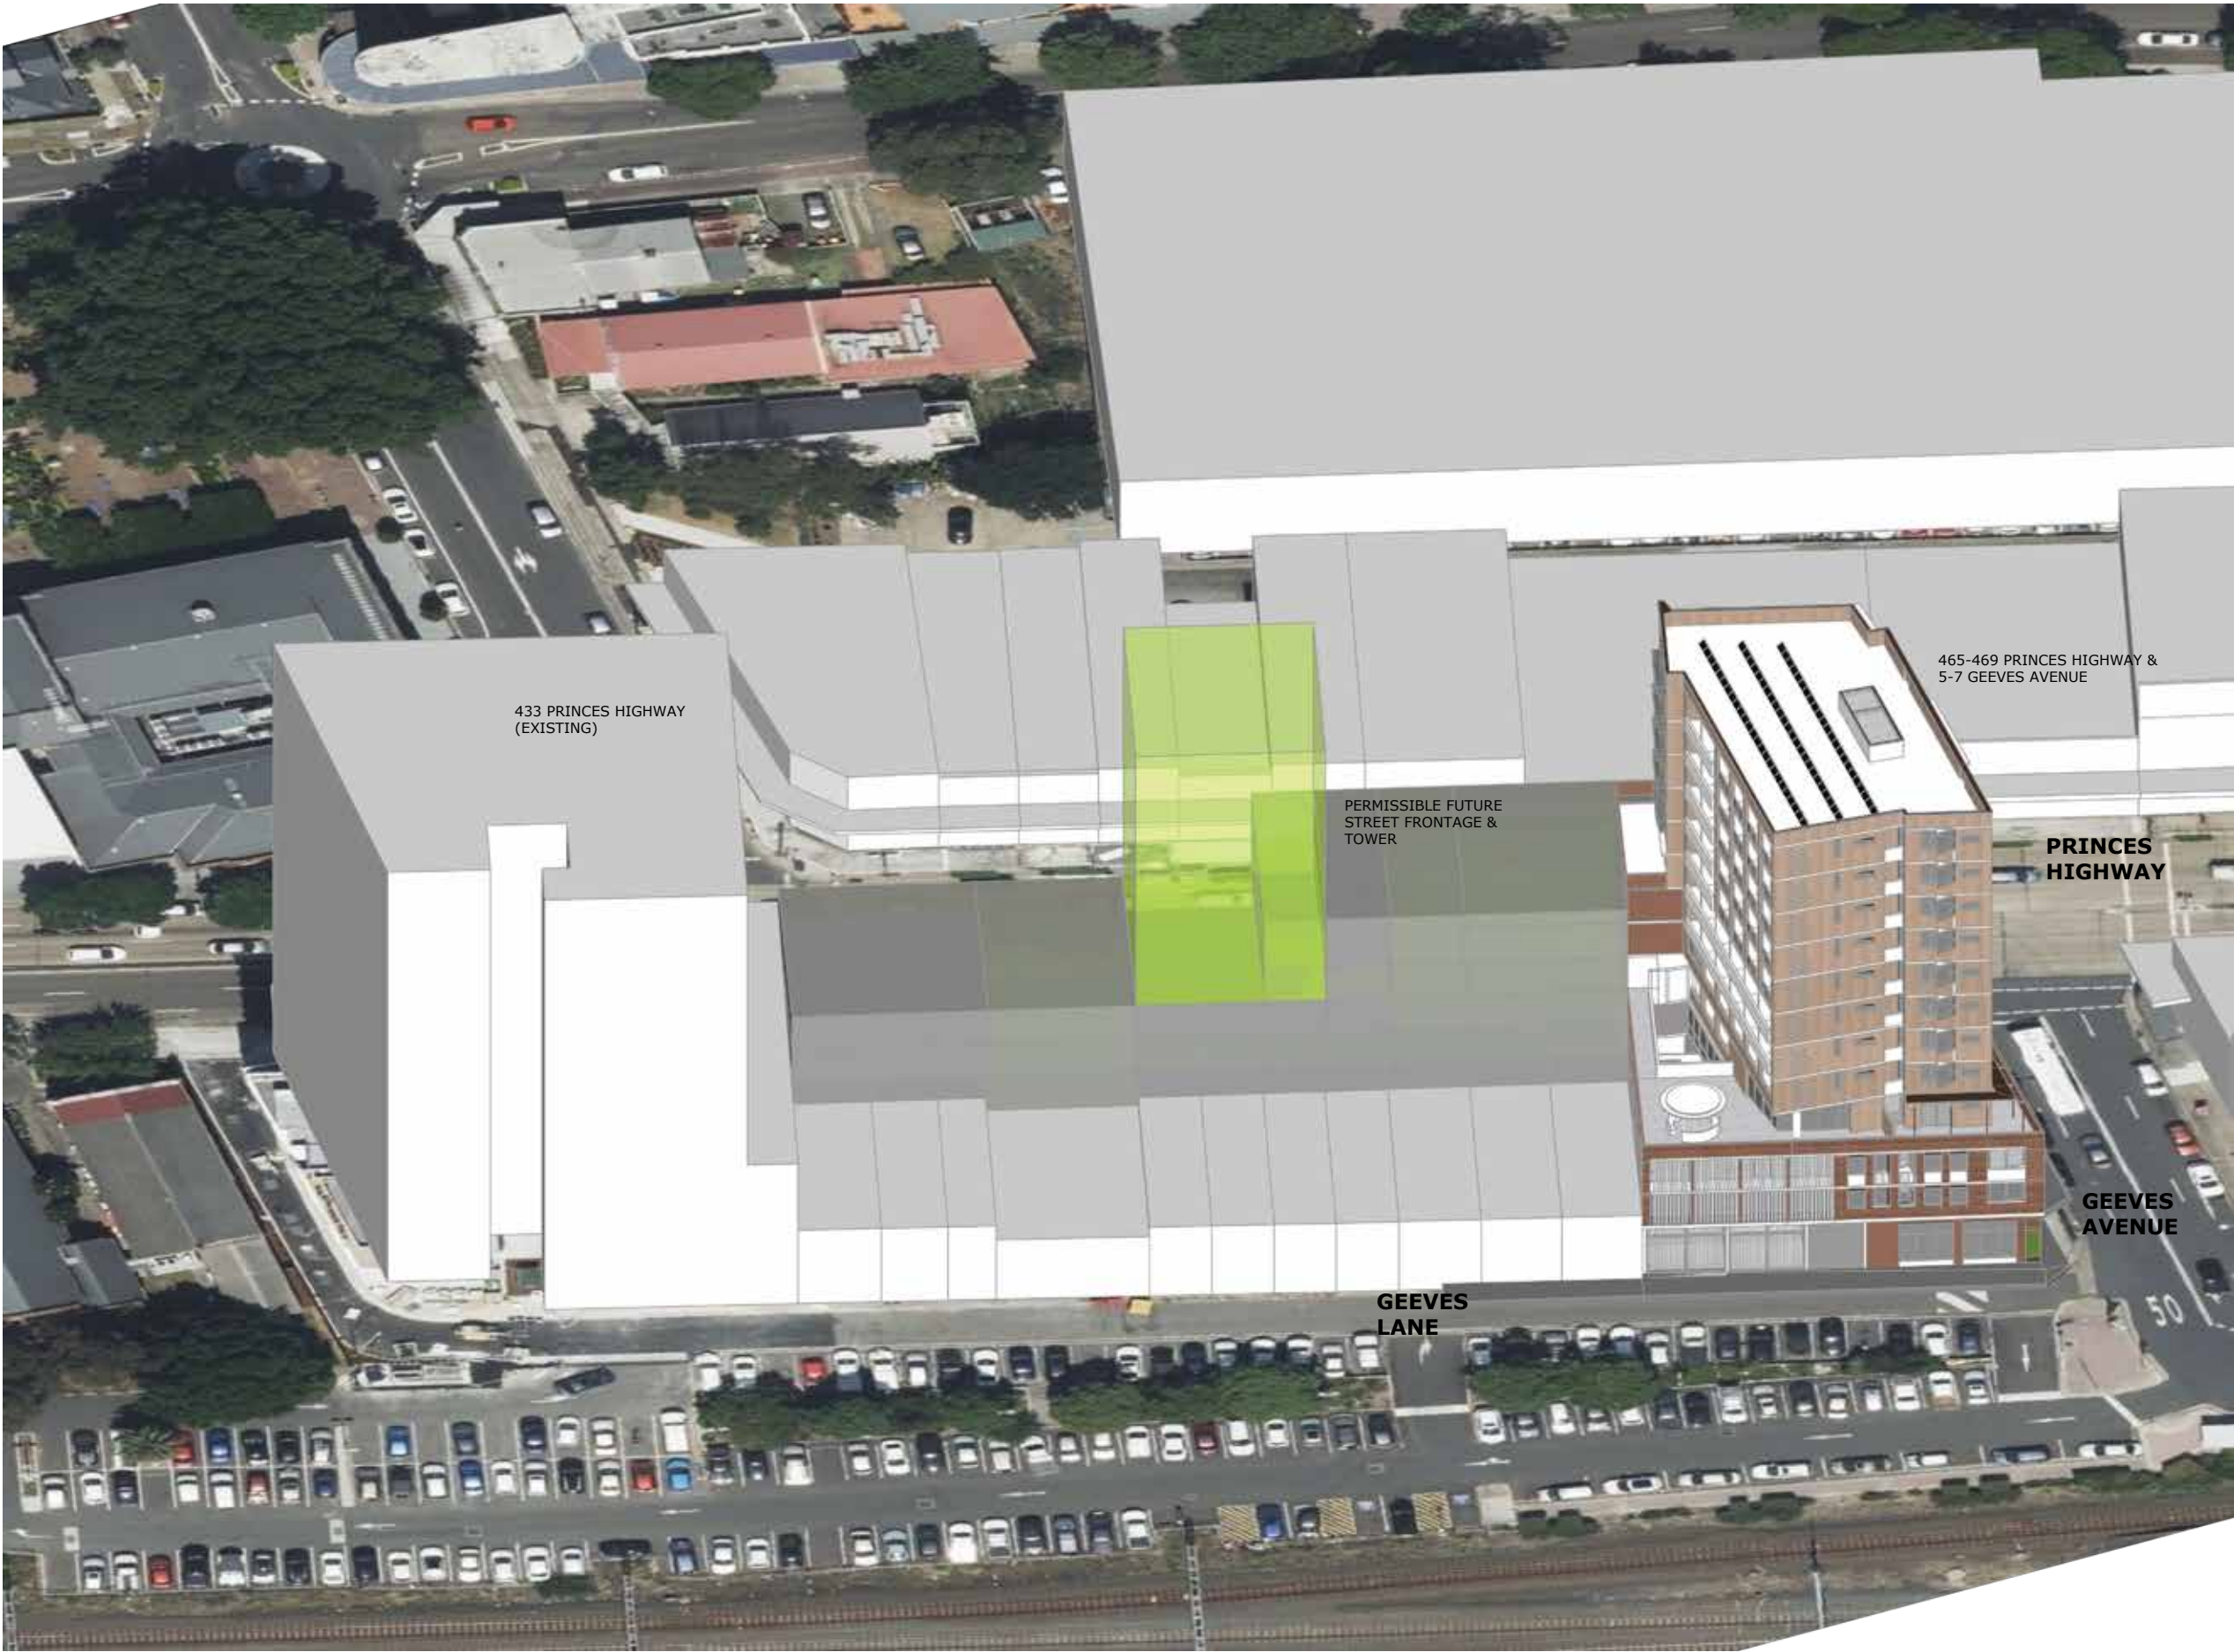

AXEL RICHTER ARCHITECT

1 BARRENGARRY STREET
ROBERTSON NSW 2577

E: axra@bigpond.com
M: 0402 283 092
RegNo NSW: 6642
DEP:0002296

COPYRIGHT
COPYRIGHT REMAINS THE PROPERTY OF THIS OFFICE.
WRITTEN DIMENSIONS TAKE PRECEDENCE OVER
SCALED DIMENSIONS. CONTRACTORS SHALL VERIFY
ALL DIMENSIONS ON SITE AND REPORT
DISCREPANCIES TO THIS OFFICE PRIOR TO
COMMENCEMENT OF WORK.

THESE PLANS, DESIGNS AND INTELLECTUAL CONTENT
SHALL REMAIN THE PROPERTY OF THIS OFFICE AND
MUST NOT BE GIVEN, LENT, RESOLD, HIRED OUT OR
OTHERWISE COPIED WITHOUT THE PERMISSION IN
WRITING FROM THE DIRECTOR.

PROJECT NAME
Princes Highway Co-Living

CLIENT
EMAG-Apartments

PROJECT ADDRESS
465-469 Princes Highway &
5-7 Geeves Avenue
Rockdale NSW 2216

DATE MODIFIED
August 19, 2024

PROJECT NO.
E24M01

DRAWN
AR

CHECKED
AR

DRAWING TITLE
22.09. - 3.00 pm View from Sun

PROJECT STAGE
Development Application

PAPER SIZE
A3



DRAWING NUMBER

SD113

REVISION
A