
Notes

1. CONTRACTOR MUST VERIFY ALL DIMENSIONS ON SITE BEFORE COMMENCING WORK OR PREPARING SHOP DRAWINGS.

2. DO NOT SCALE DRAWINGS.

3. CONTRACTOR TO CHECK UNDERGROUND SERVICES BEFORE COMMENCING WORKS BY CONTACTING DIAL BEFORE YOU DIG. IF DAIL BEFORE YOU DIG INFORMATION IS PROVIDED WITH THIS DOCUMENTATION IT SHALL BE ASSUMED NOT TO BE CURRENT AND CONTRACTOR SHALL MAKE THEIR OWN ENQUIRES.

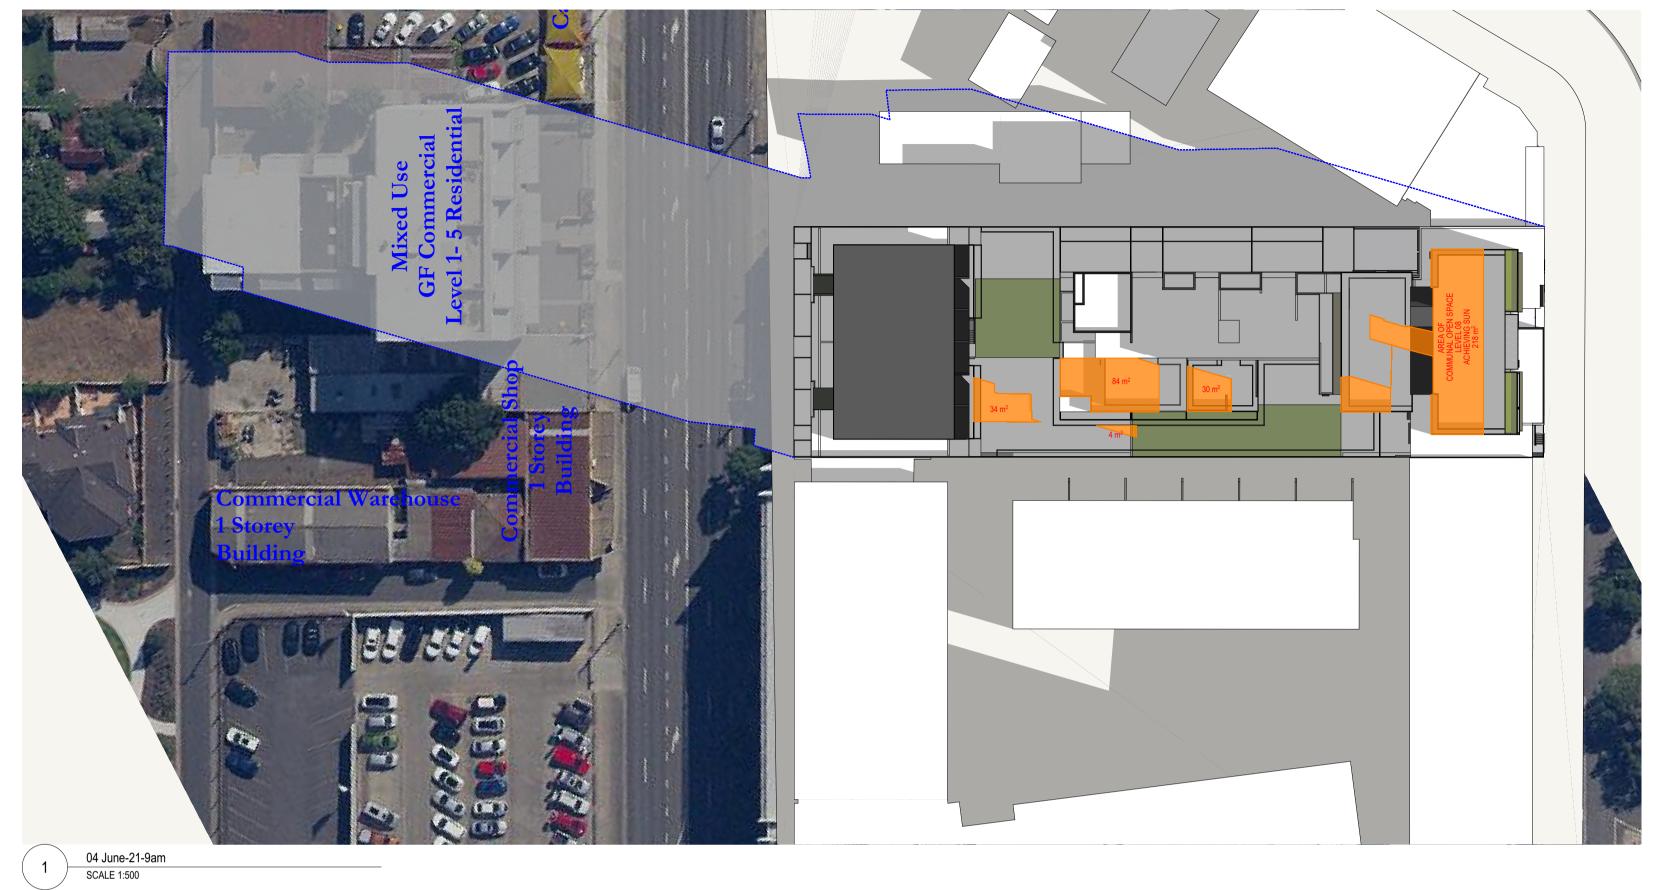





---- SHADOW

OUTLINE OF PROPOSED

AREA OF COMMUNAL OPEN SPACE ACHIEVING SUN

STRATHFIELD COUNCIL RECEIVED

> DA2019/196 24 April 2020

B RFI - COUNCIL LETTER DATED 19/03/20
A DEVELOPMENT APPLICATION
Rev Description

POWELL ST APARTMENTS MIXED USE MULTI RESIDENTIAL 52-54 Powell St. & 125 Parramatta Rd. Homebush NSW 2135 AUSTRALIA

**20042020 ZB** 071119 CH Date App'd

Postal Address: PO BOX 2223 Burwood North NSW 2134
Phone Number: +61 29745 2014
Nominated Architects:
Ziad Boumelhem Reg no 8008
Youssef El Khawaja Reg no 8933
Nicolas Toubia Reg no 9336

Drawing Title
OPTIONS - COMPLIANCE

JUNE EQUINOX SHADOWS Date of Issue Checked 23/04/2020 CH

1:500 @A1 Sheet Size

Drawing Number Revision DA2903 B Project Number 19-031

DEVELOPMENT APPLICATION

06 June-21-3pm SCALE 1:500