

Homebush Apartments

52-54 Powell Street & 125 Parramatta Road, Homebush NSW 2135

Development Application

Drawing Schedule

Drawing Number	Drawing Title	Scale
000	Landscape Coversheet	N/A
101	Landscape Plan - Ground Floor	1:150
102	Landscape Plan - Level 3	1:50
103	Landscape Plan - Level 4	1:50
104	Landscape Plan - Parramatta Road Balconies	1:75
105	Landscape Plan - Level 8	1:50
501	Landscape Details	AS SHOWN

Plant Schedule						
Symbol	Botanic Name	Common Name	Mature Height (m)	Mature Width (m)	Spacing	Pot Size
Trees						
Bn	Betula nigra	Tropical Birch	10	4	As Shown	200L
MLG	Magnolia grandiflora 'Little Gem'	Dwarf Magnolia	5	3	As Shown	100L
TI	Tristaniopsis laurina 'Luscious'	Water Gum	9	8	As Shown	200L
WS	Waterhousea floribunda 'Sweeper'	Sweeper Waterhousea	10	7	As Shown	200L
Shrubs						
CGBF	Callistemon 'Great Balls of Fire'	Bottlebrush	2	2	As Shown	300mm
MCT	Melaleuca linariifolia 'Claret Tops'	Honey Myrtle	1	0.8	As Shown	300mm
Ri	Raphiolepis indica 'Oriental Pearl'	Oriental Pearl Indian Hawthorn	0.9	1	As Shown	300mm
PX	Philodendron 'Xanadu'	Xanadu	0.75	0.75	As Shown	300mm
SaP	Syzigium australe 'Pinnacle'	Pinnacle Lily Pili	6	1.5	As Shown	300mm
Vo	Viburnum odoratissimum	Sweet Viburnum	3	2	As Shown	300mm
WAB	Westringia 'fruticosa' 'Aussie Box'	Dwarf Coastal Rosemary	0.9	0.9	As Shown	300mm
Accents						
Ai	Alcantarea imperialis 'Rubra'	Bromeliad	1	1	As Shown	300mm
Bg	Blechnum gibbum	Silver Lady	1	1	As Shown	300mm
By	Beschorneria yuccoides	Mexican Lily	1.5	2	As Shown	300mm
St	Sansevieria trifasciata	Mother-in-law's Tongue	0.6	0.2	As Shown	150mm
Groundcovers/ Grasses						
CCI	Casuarina glauca 'Cousin It'	Swamp Oak	0.2	1	5/m2	150mm
BBC	Banksia spinulosa 'Birthday Candles'	Dwarf Hairpin Banksia	0.6	1.5	5/m2	150mm
Hp	Helichrysum petiolare	Licorice Plant	0.5	1.5	5/m2	150mm
LEG	Liriope 'Evergreen Giant'	Giant Liriope	0.6	0.6	5/m2	150mm
PK	Poa 'Kingsdale'	Blue Tussock Grass	0.5	0.5	5/m2	150mm
SCS	Senecio serpens	Blue Chalk Sticks	0.2	0.5	5/m2	150mm
Tj	Trachelospermum jasminoides	Star Jasmine	0.2	1	5/m2	150mm
TT	Trachelospermum 'Tricolour'	Tricolour Star Jasmine	0.2	1	5/m2	150mm

STRATHFIELD COUNCIL
RECEIVED

DA2019/196
16 June 2020


NOT FOR CONSTRUCTION

© 2016 Site Image (NSW) Pty Ltd ABN 44 801 262 380 as agent for Site Image NSW Partnership. All rights reserved. This drawing is copyright and shall not be reproduced or copied in any form or by any means (graphic, electronic or mechanical including photocopy) without the written permission of Site Image (NSW) Pty Ltd Any license, expressed or implied, to use this document for any purpose what so ever is restricted to the terms of the written agreement between Site Image (NSW) Pty Ltd and the instructing party.

The contractor shall check and verify all work on site (including work by others) before commencing the landscape installation. Any discrepancies are to be reported to the Project Manager or Landscape Architect prior to commencing work. Do not scale this drawing. Any required dimensions not shown shall be referred to the Landscape Architect for confirmation.

D	ARCHITECTURAL COORDINATION	SM	NM	09.06.2020
C	ARCHITECTURAL COORDINATION	SM	NM	23.04.2020
B	ARCHITECTURAL COORDINATION	SM	NM	05.11.2019
A	FOR COMMENT	SM	NM	30.10.2019
Issue	Revision Description	Drawn	Check	Date

LEGEND

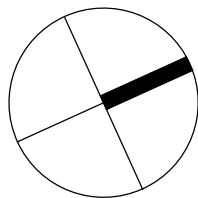

Client:
AMNA HOLDINGS PTY LTD

Project:
52-54 Powell Street &
125 Parramatta Road
Homebush NSW 2135

S I T E I M A G E
Level 1, 3-5 Baptist Street
Redfern NSW 2016
Australia
Tel: (61 2) 8332 5600
Fax: (61 2) 9698 2877
www.siteimage.com.au
Site Image (NSW) Pty Ltd
ABN 44 801 262 380
Landscape Architects

DEVELOPMENT APPLICATION


Drawing Name:
Landscape Coversheet

Scale:
Job Number:
Drawing Number:
Issue:
SS19-4246
000 D

The contractor shall check and verify all work on site (including work by others) before commencing the landscape installation. Any discrepancies are to be reported to the Project Manager or Landscape Architect prior to commencing work. Do not scale this drawing. Any required dimensions not shown shall be referred to the Landscape Architect for confirmation.

D	ARCHITECTURAL COORDINATION	SM	NM	09.06.2020
C	ARCHITECTURAL COORDINATION	SM	NM	23.04.2020
B	ARCHITECTURAL COORDINATION	SM	NM	05.11.2019
A	FOR COMMENT	SM	NM	30.10.2019
Issue	Revision Description	Drawn	Check	Date

LEGEND	
	Boundary
	Proposed Tree (Refer Plant Schedule & Detail)
	Shrubs & Accents (Refer Plant Schedule & Detail)
	Grasses & Groundcovers (Refer Plant Schedule & Detail)
	Concrete Seating Wall
	Timber Seat
	Turf
	Unit Paver Type 1 (Refer Detail)
	Unit Paver Type 2 (Refer Detail)
	Permeable Paving (Refer Detail)
	Steel Edging (Refer Detail)

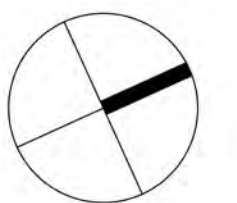

Client:
AMNA HOLDINGS PTY LTD

Project:
52-54 Powell Street &
125 Parramatta Road
Homebush NSW 2135

SITE IMAGE
Level 1, 3-5 Baptist Street
Redfern NSW 2016
Australia
Tel: (61 2) 8332 5600
Fax: (61 2) 9698 2877
www.siteimage.com.au
Site Image (NSW) Pty Ltd
ABN 44 801 262 380



DEVELOPMENT APPLICATION

Drawing Name:
Landscape Plan
Ground Floor

Scale: 1:150 @ A1
Job Number:
Drawing Number:
Issue:


SS19-4246 101 D

STRATHFIELD COUNCIL
RECEIVED

DA2019/196
16 June 2020


NOT FOR CONSTRUCTION

PARRAMATTA ROAD

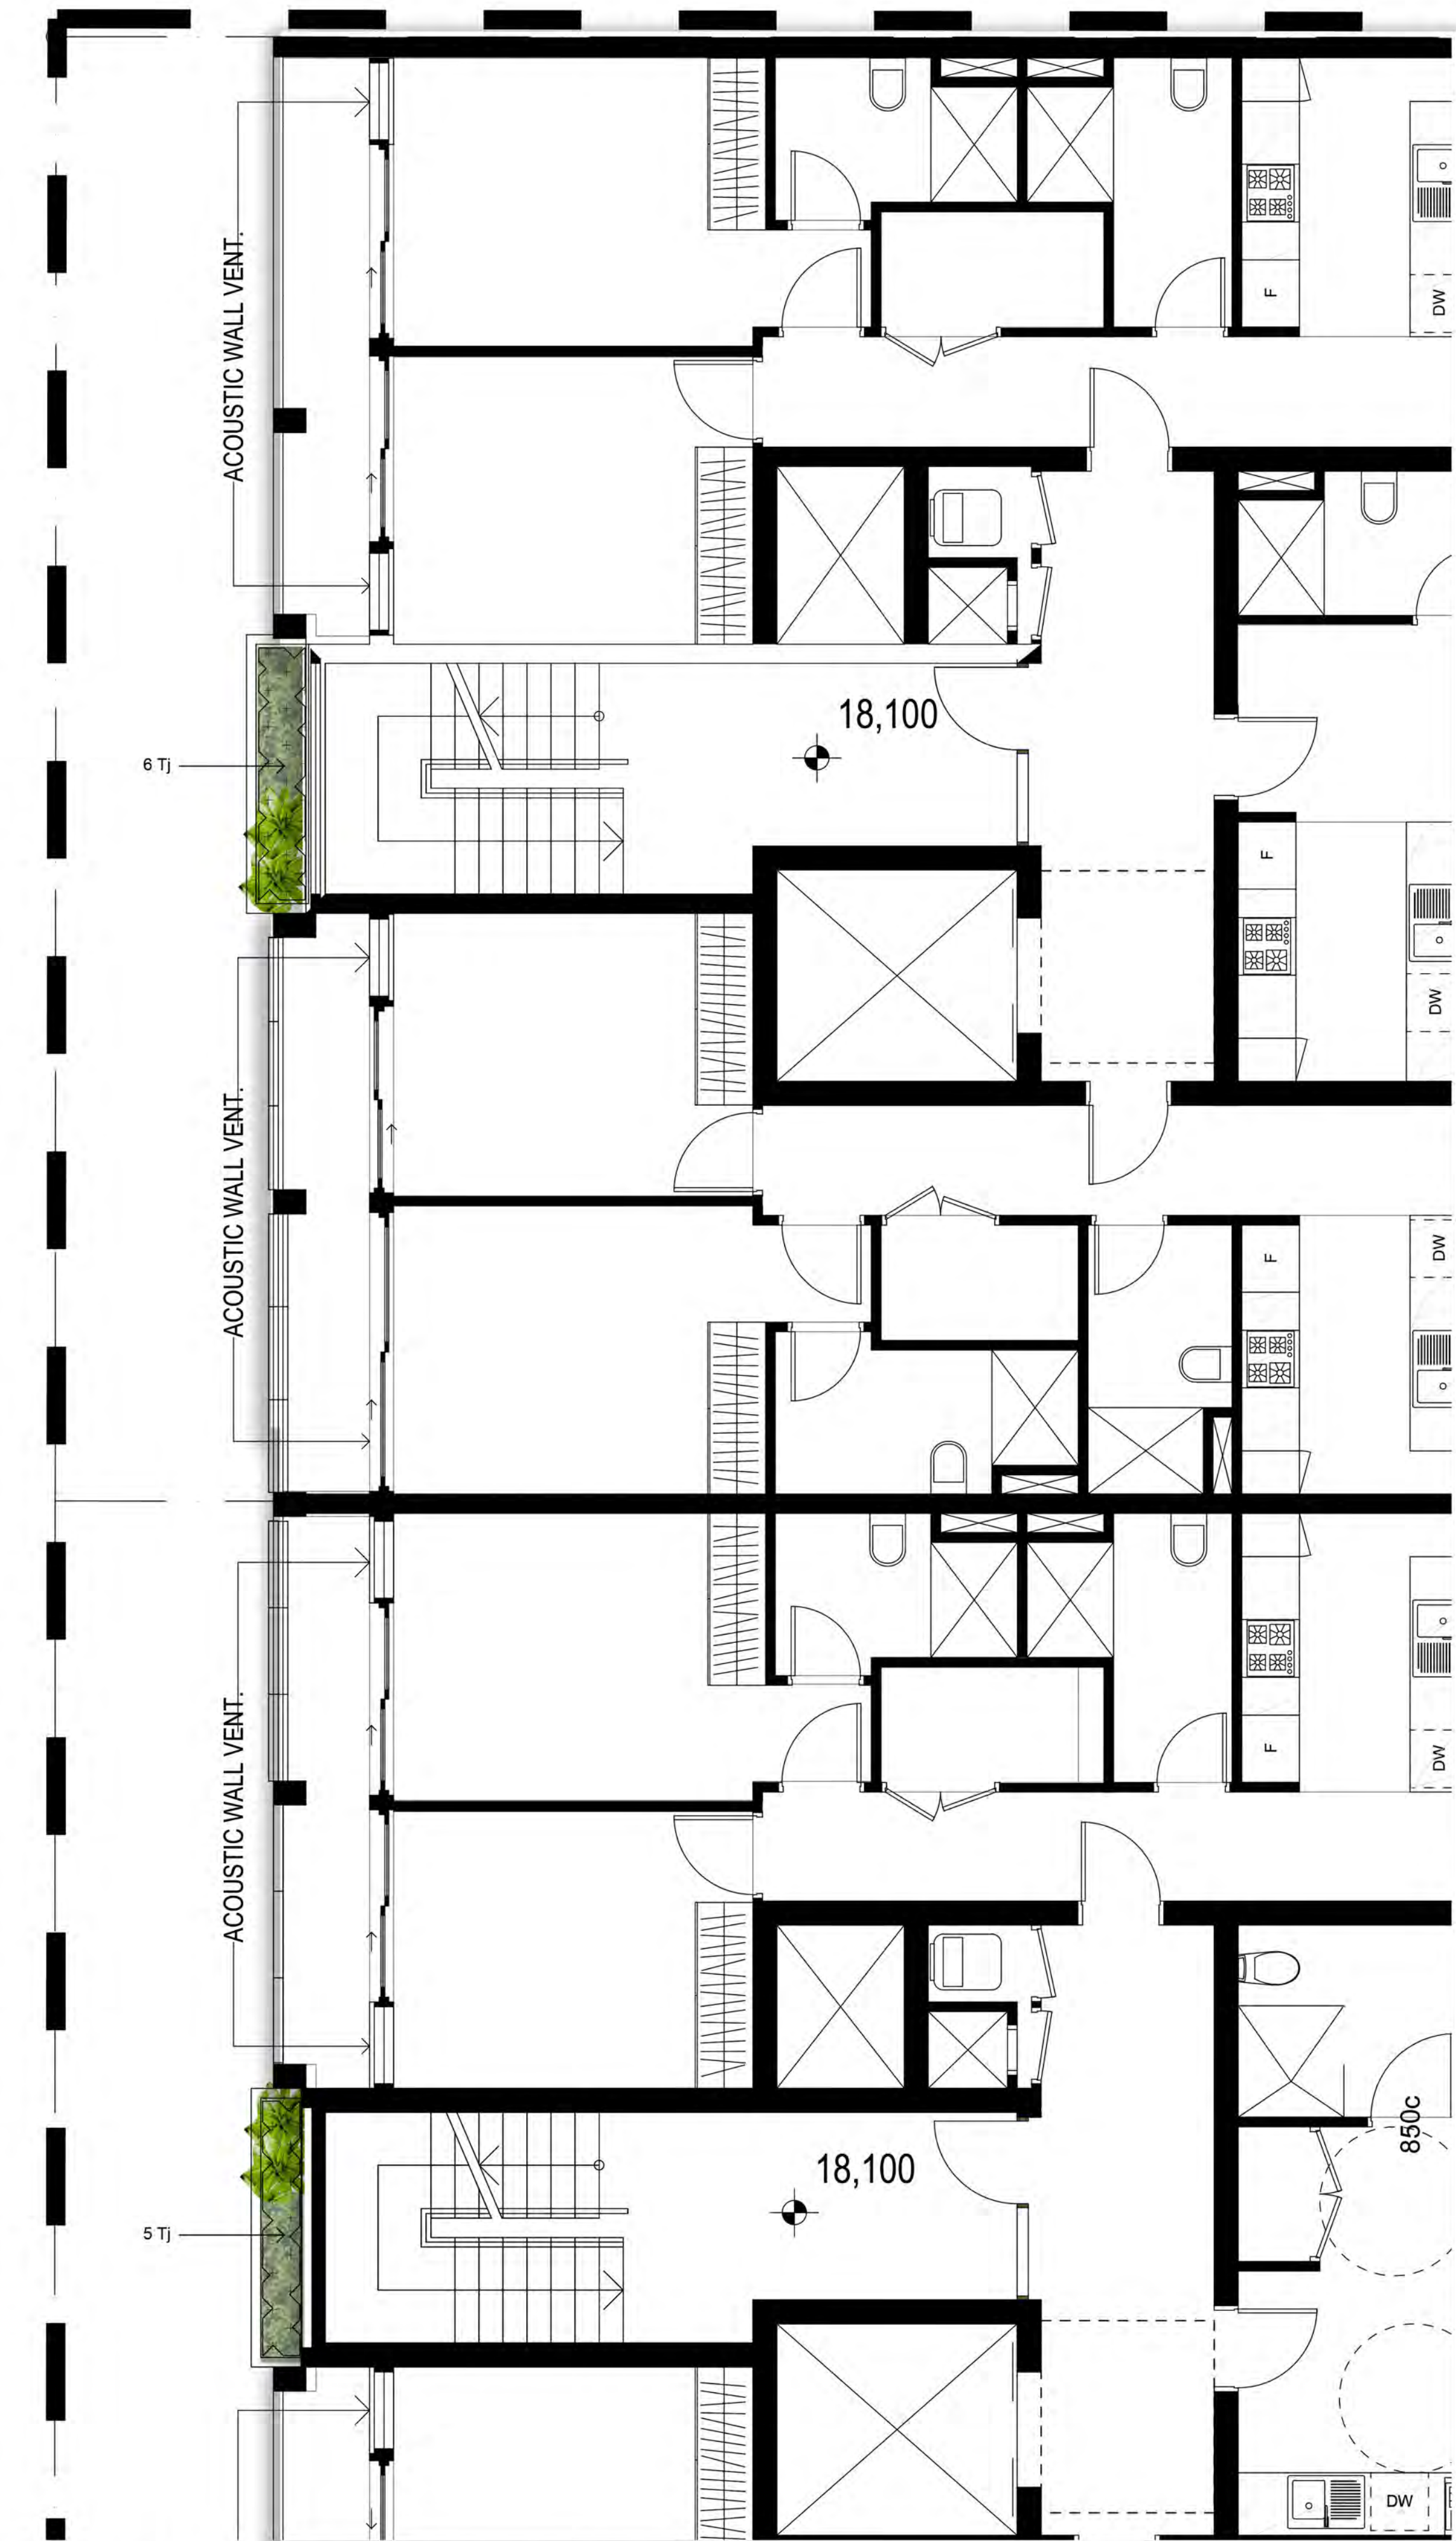


Typical Level 1, 3 & 5 Green Facade Planters
1:50

NOT FOR CONSTRUCTION

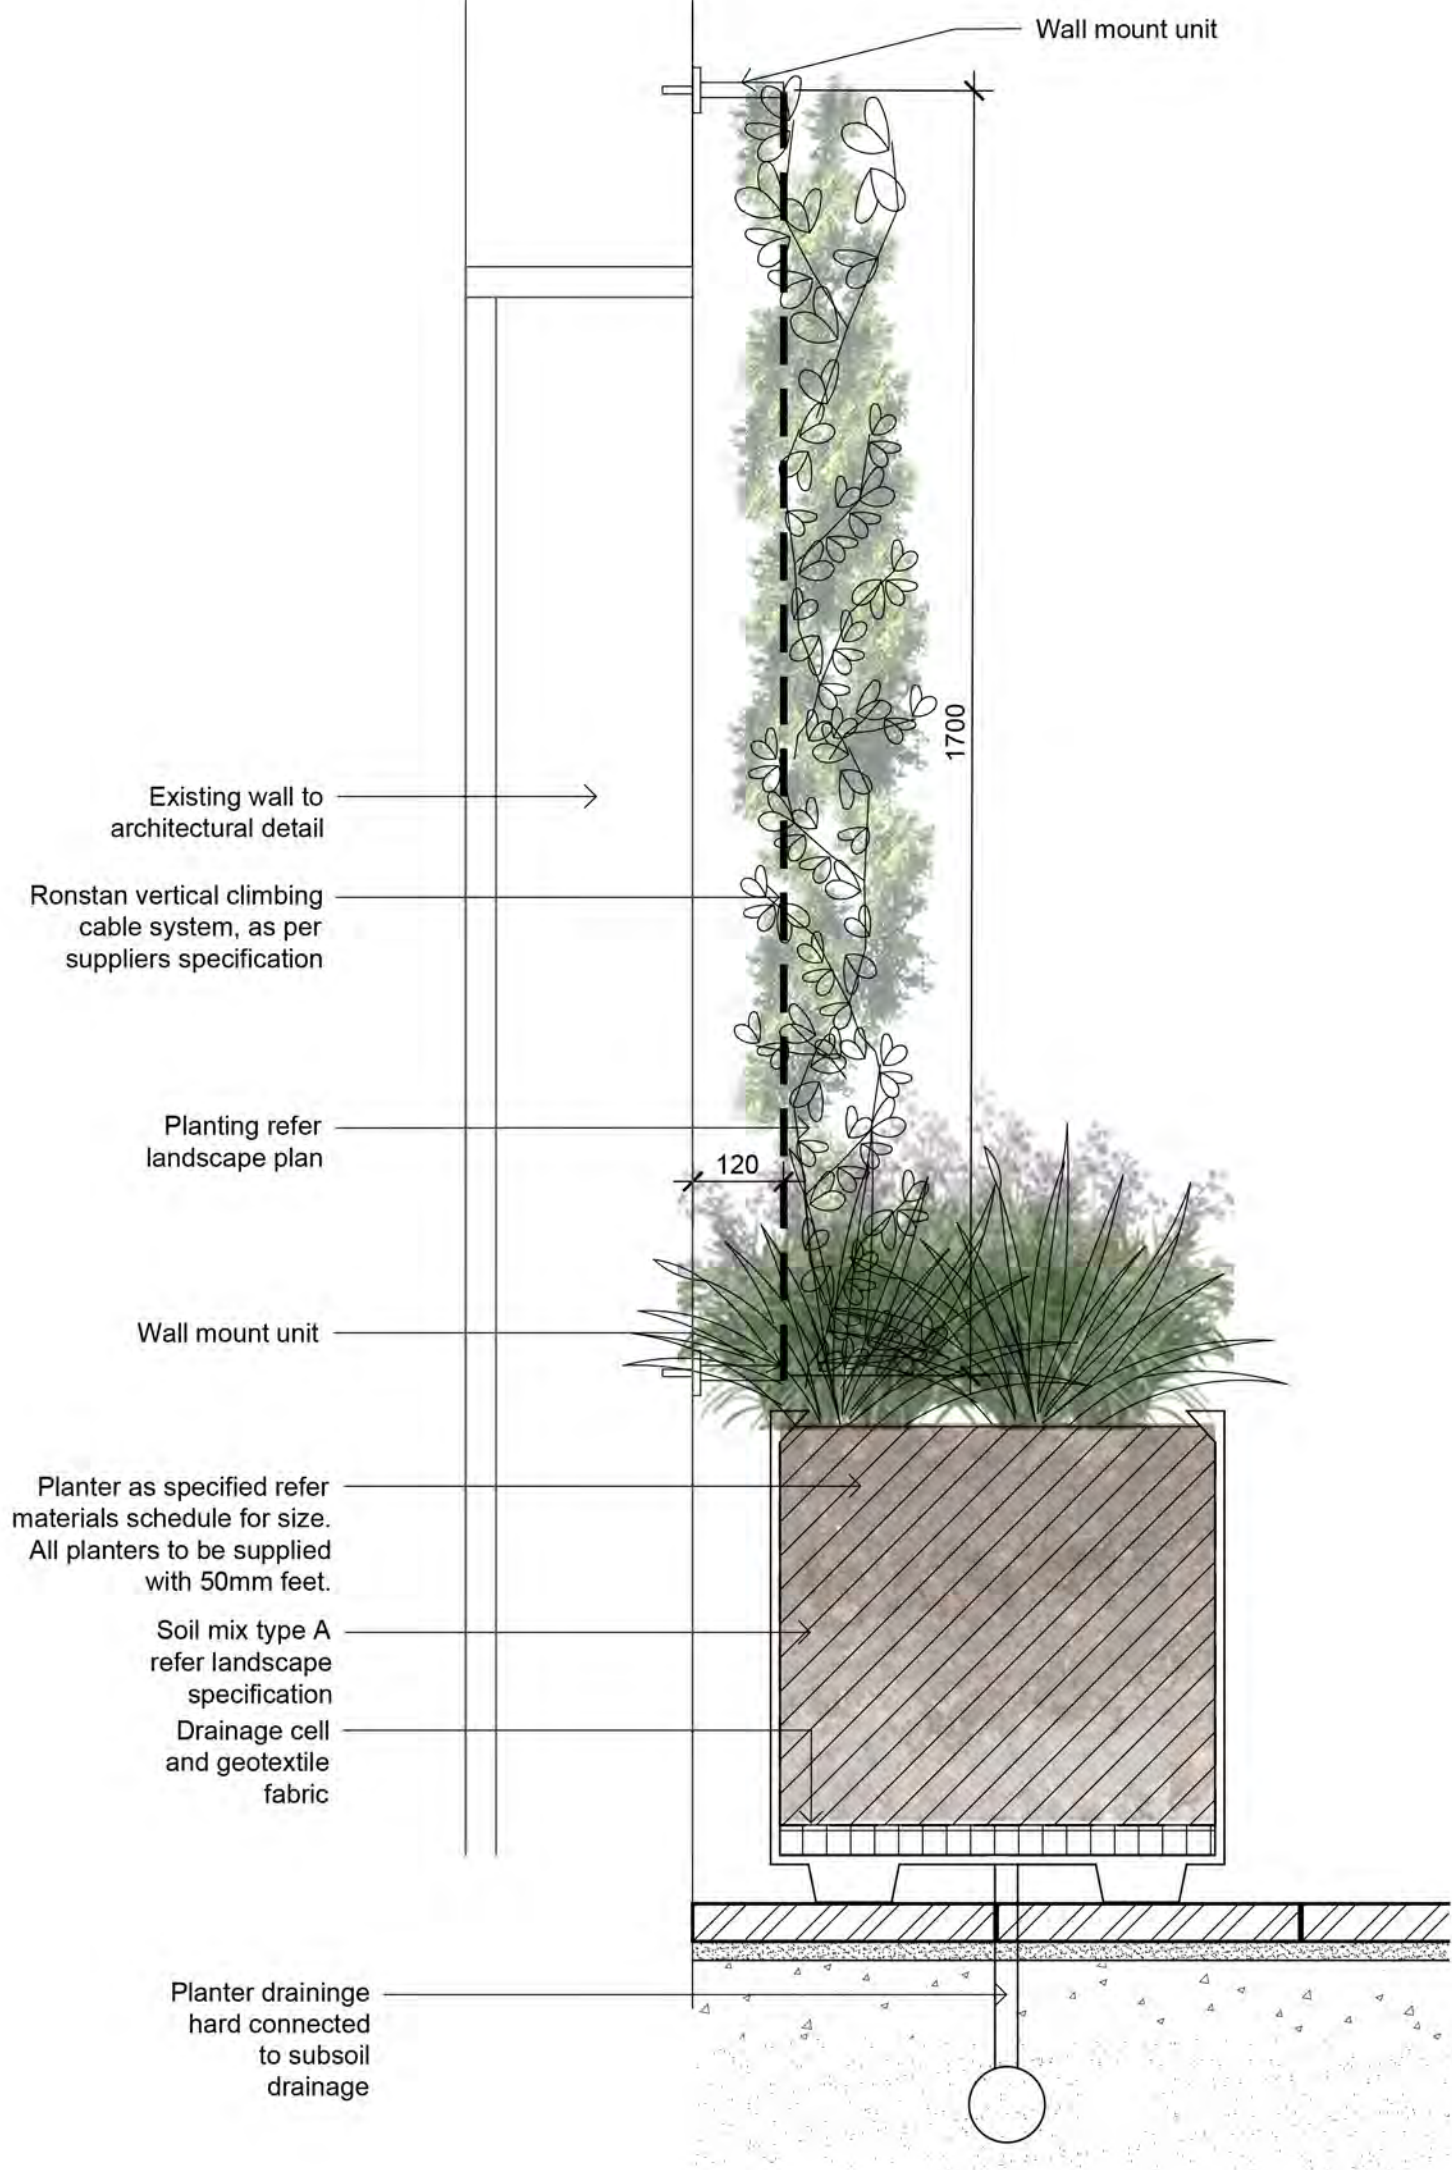

Typical Facade Climbing Trellis
1:10

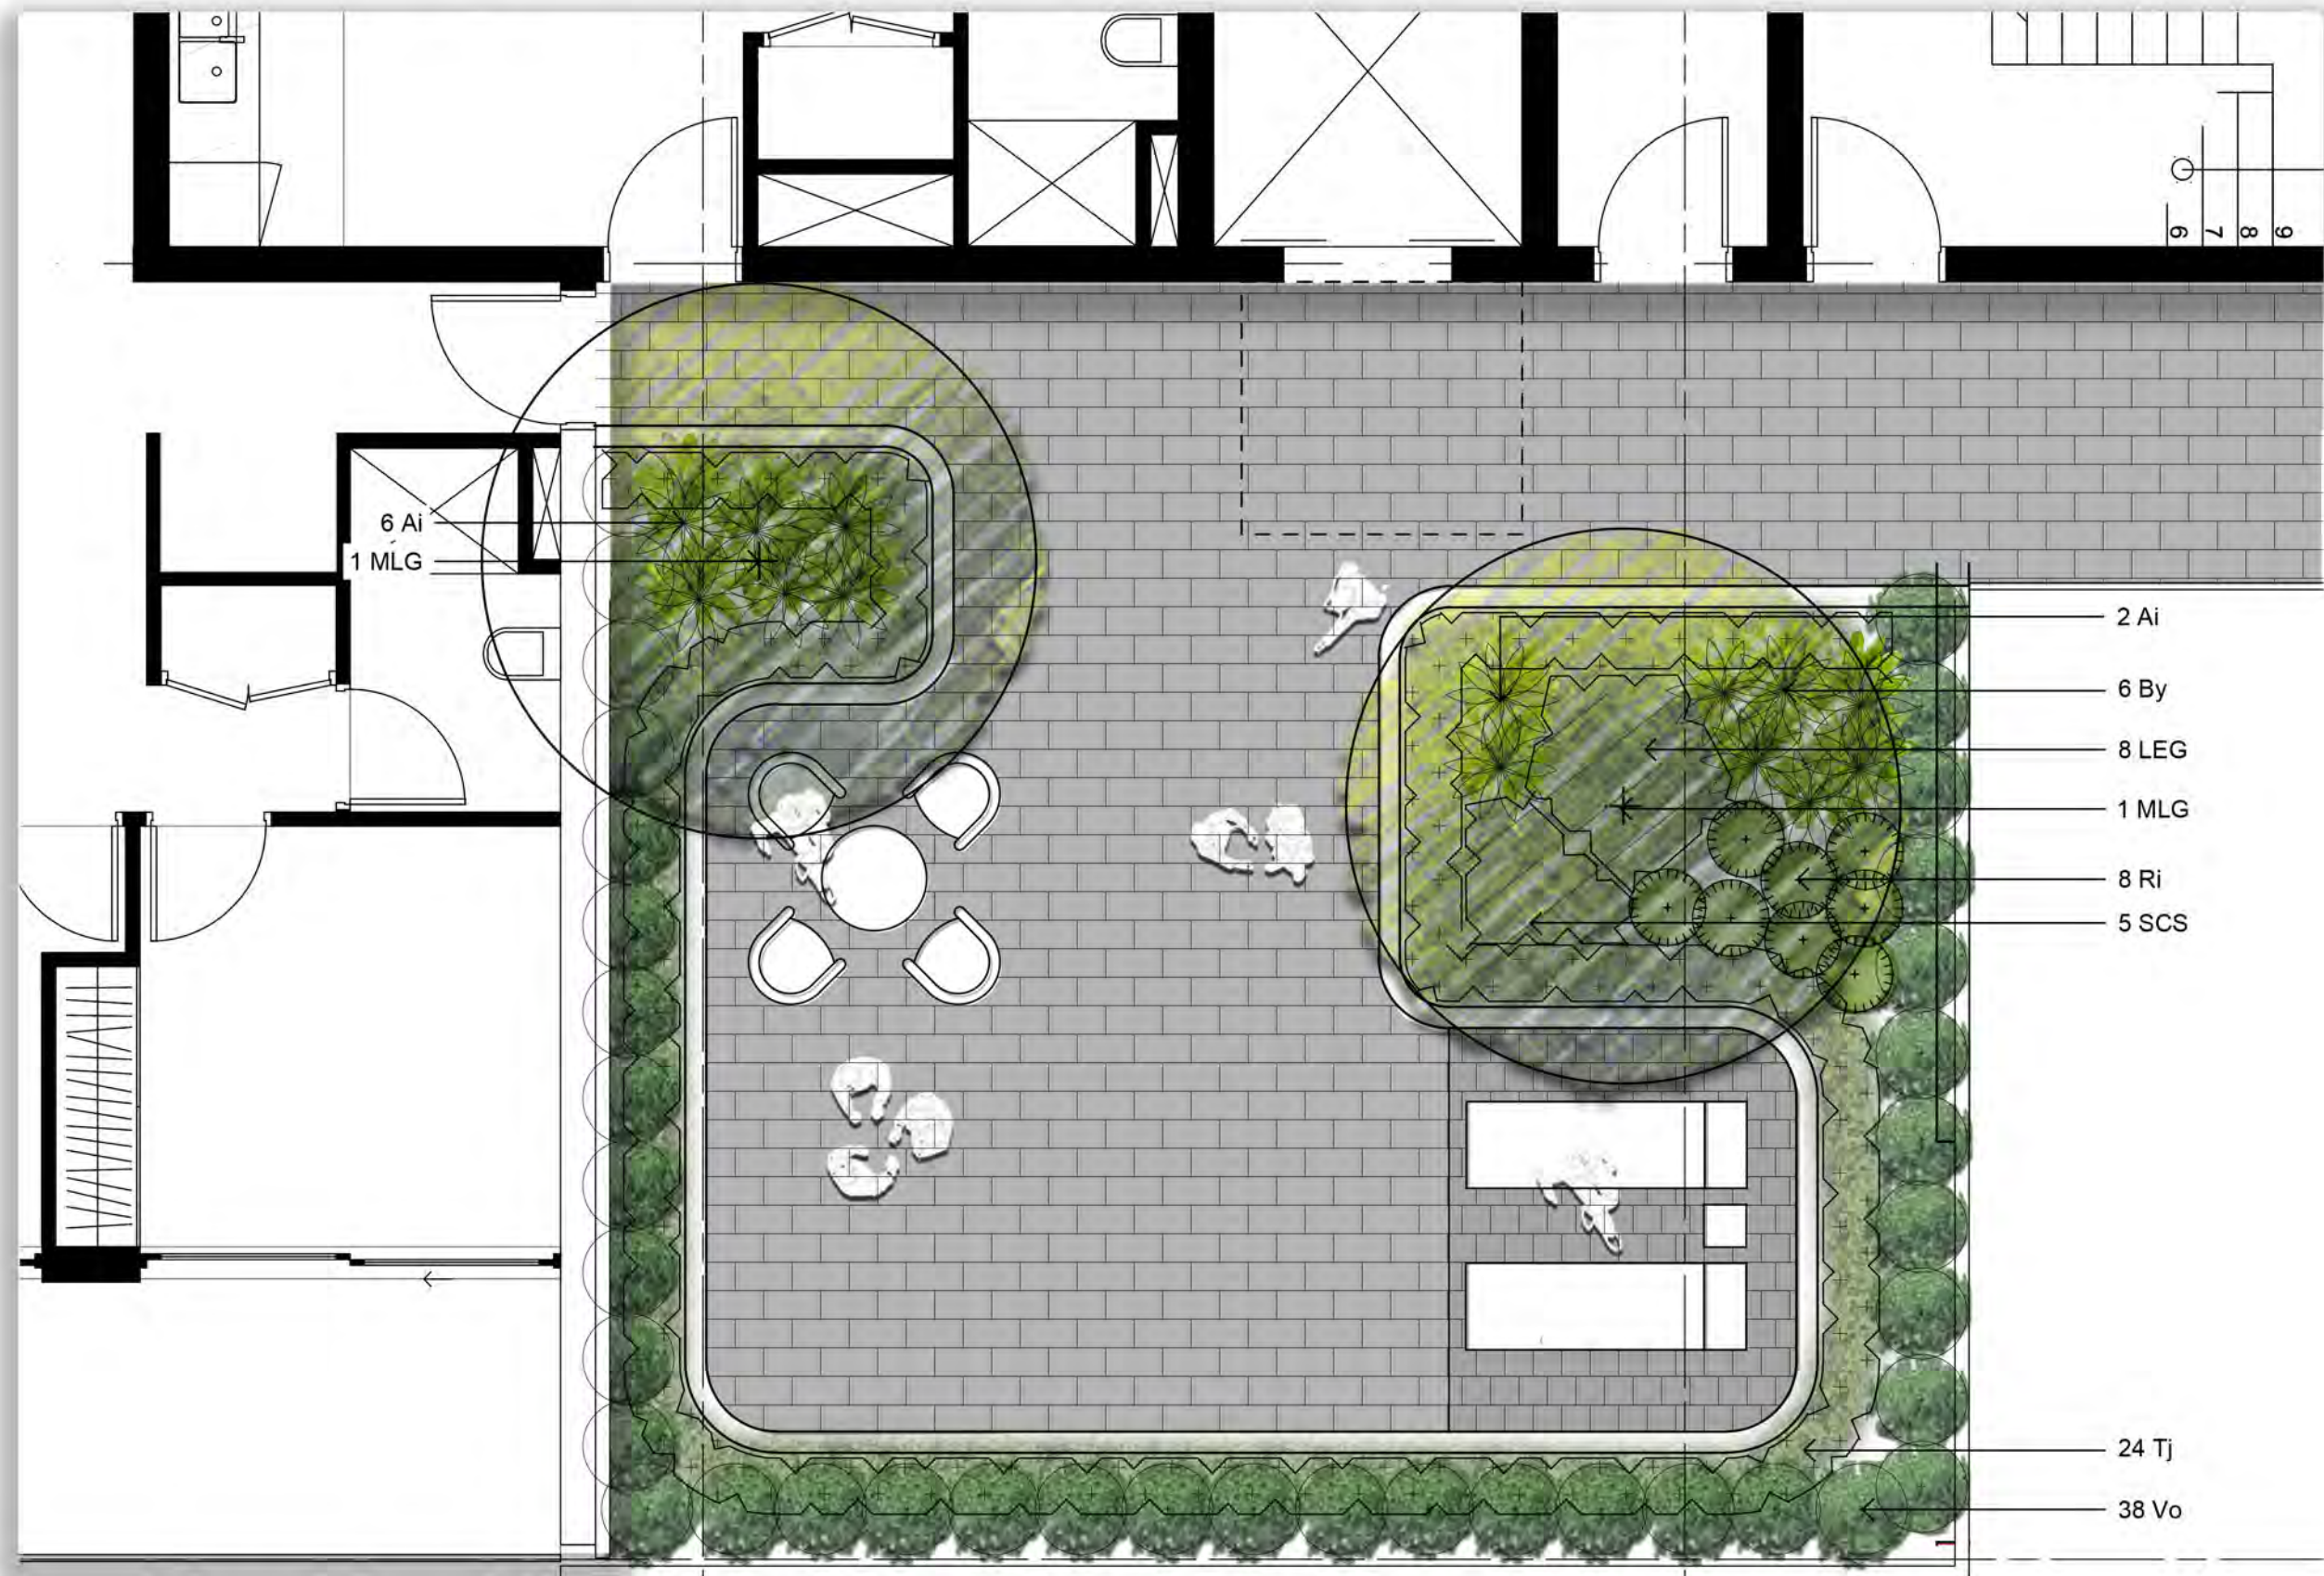

Level 3 Communal Roof
1:50

© 2016 Site Image (NSW) Pty Ltd ABN 44 801 262 380 as agent for Site Image NSW Partnership. All rights reserved. This drawing is copyright and shall not be reproduced or copied in any form or by any means (graphic, electronic or mechanical including photocopy) without the written permission of Site Image (NSW) Pty Ltd Any license, expressed or implied, to use this document for any purpose what so ever is restricted to the terms of the written agreement between Site Image (NSW) Pty Ltd and the instructing party.

The contractor shall check and verify all work on site (including work by others) before commencing the landscape installation. Any discrepancies are to be reported to the Project Manager or Landscape Architect prior to commencing work. Do not scale this drawing. Any required dimensions not shown shall be referred to the Landscape Architect for confirmation.

D	ARCHITECTURAL COORDINATION	SM	NM	09.06.2020
C	ARCHITECTURAL COORDINATION	SM	NM	23.04.2020
B	ARCHITECTURAL COORDINATION	SM	NM	05.11.2019
A	FOR COMMENT	SM	NM	30.10.2019
Issue	Revision Description	Drawn	Check	Date

LEGEND	
Boundary	
Proposed Tree (Refer Plant Schedule & Detail)	
Shrubs & Accents (Refer Plant Schedule & Detail)	
Grasses & Groundcovers (Refer Plant Schedule & Detail)	
Timber Seat	
Turf	
Unit Paver Type 1	
Unit Paver Type 2	

Client:
AMNA HOLDINGS PTY LTD

Project:
52-54 Powell Street &
125 Parramatta Road
Homebush NSW 2135

SITE IMAGE
Level 1, 3-5 Baptist Street
Redfern NSW 2016
Australia
Tel: (61 2) 8332 5600
Fax: (61 2) 9698 2877
www.siteimage.com.au
Site Image (NSW) Pty Ltd
ABN 44 801 262 380
Landscape Architects

DEVELOPMENT APPLICATION


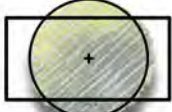



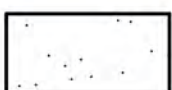

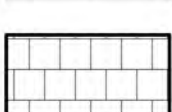

Drawing Name:
Landscape Plan
Level 3


Scale: 1:50 @ A1
Job Number:
Drawing Number:
Issue:

SS19-4246 102 D

The contractor shall check and verify all work on site (including work by others) before commencing the landscape installation. Any discrepancies are to be reported to the Project Manager or Landscape Architect prior to commencing work. Do not scale this drawing. Any required dimensions not shown shall be referred to the Landscape Architect for confirmation.

D	ARCHITECTURAL COORDINATION	SM	NM	09.06.2020
C	ARCHITECTURAL COORDINATION	SM	NM	23.04.2020
B	ARCHITECTURAL COORDINATION	SM	NM	05.11.2019
A	FOR COMMENT	SM	NM	30.10.2019
Issue	Revision Description	Drawn	Check	Date

LEGEND	
	Boundary
	Proposed Tree (Refer Plant Schedule & Detail)
	Shrubs & Accents (Refer Plant Schedule & Detail)
	Grasses & Groundcovers (Refer Plant Schedule & Detail)
	Timber Seat
	Turf
	Unit Paver Type 1
	Unit Paver Type 2
	Gravel

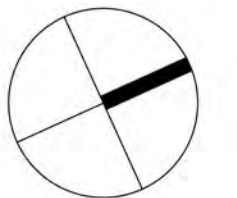

Client:
AMNA HOLDINGS PTY LTD

Project:
**52-54 Powell Street &
125 Parramatta Road
Homebush NSW 2135**

SITE IMAGE
Level 1, 3-5 Baptist Street
Redfern NSW 2016
Australia
Tel: (61 2) 8332 5600
Fax: (61 2) 9698 2877
www.siteimage.com.au
Site Image (NSW) Pty Ltd
ABN 44 801 262 380


Landscape Architects

DEVELOPMENT APPLICATION

Drawing Name:
**Landscape Plan
Level 4**

Scale: 1:50 @ A1
Job Number:
Drawing Number:
Issue:

SS19-4246 **103 D**

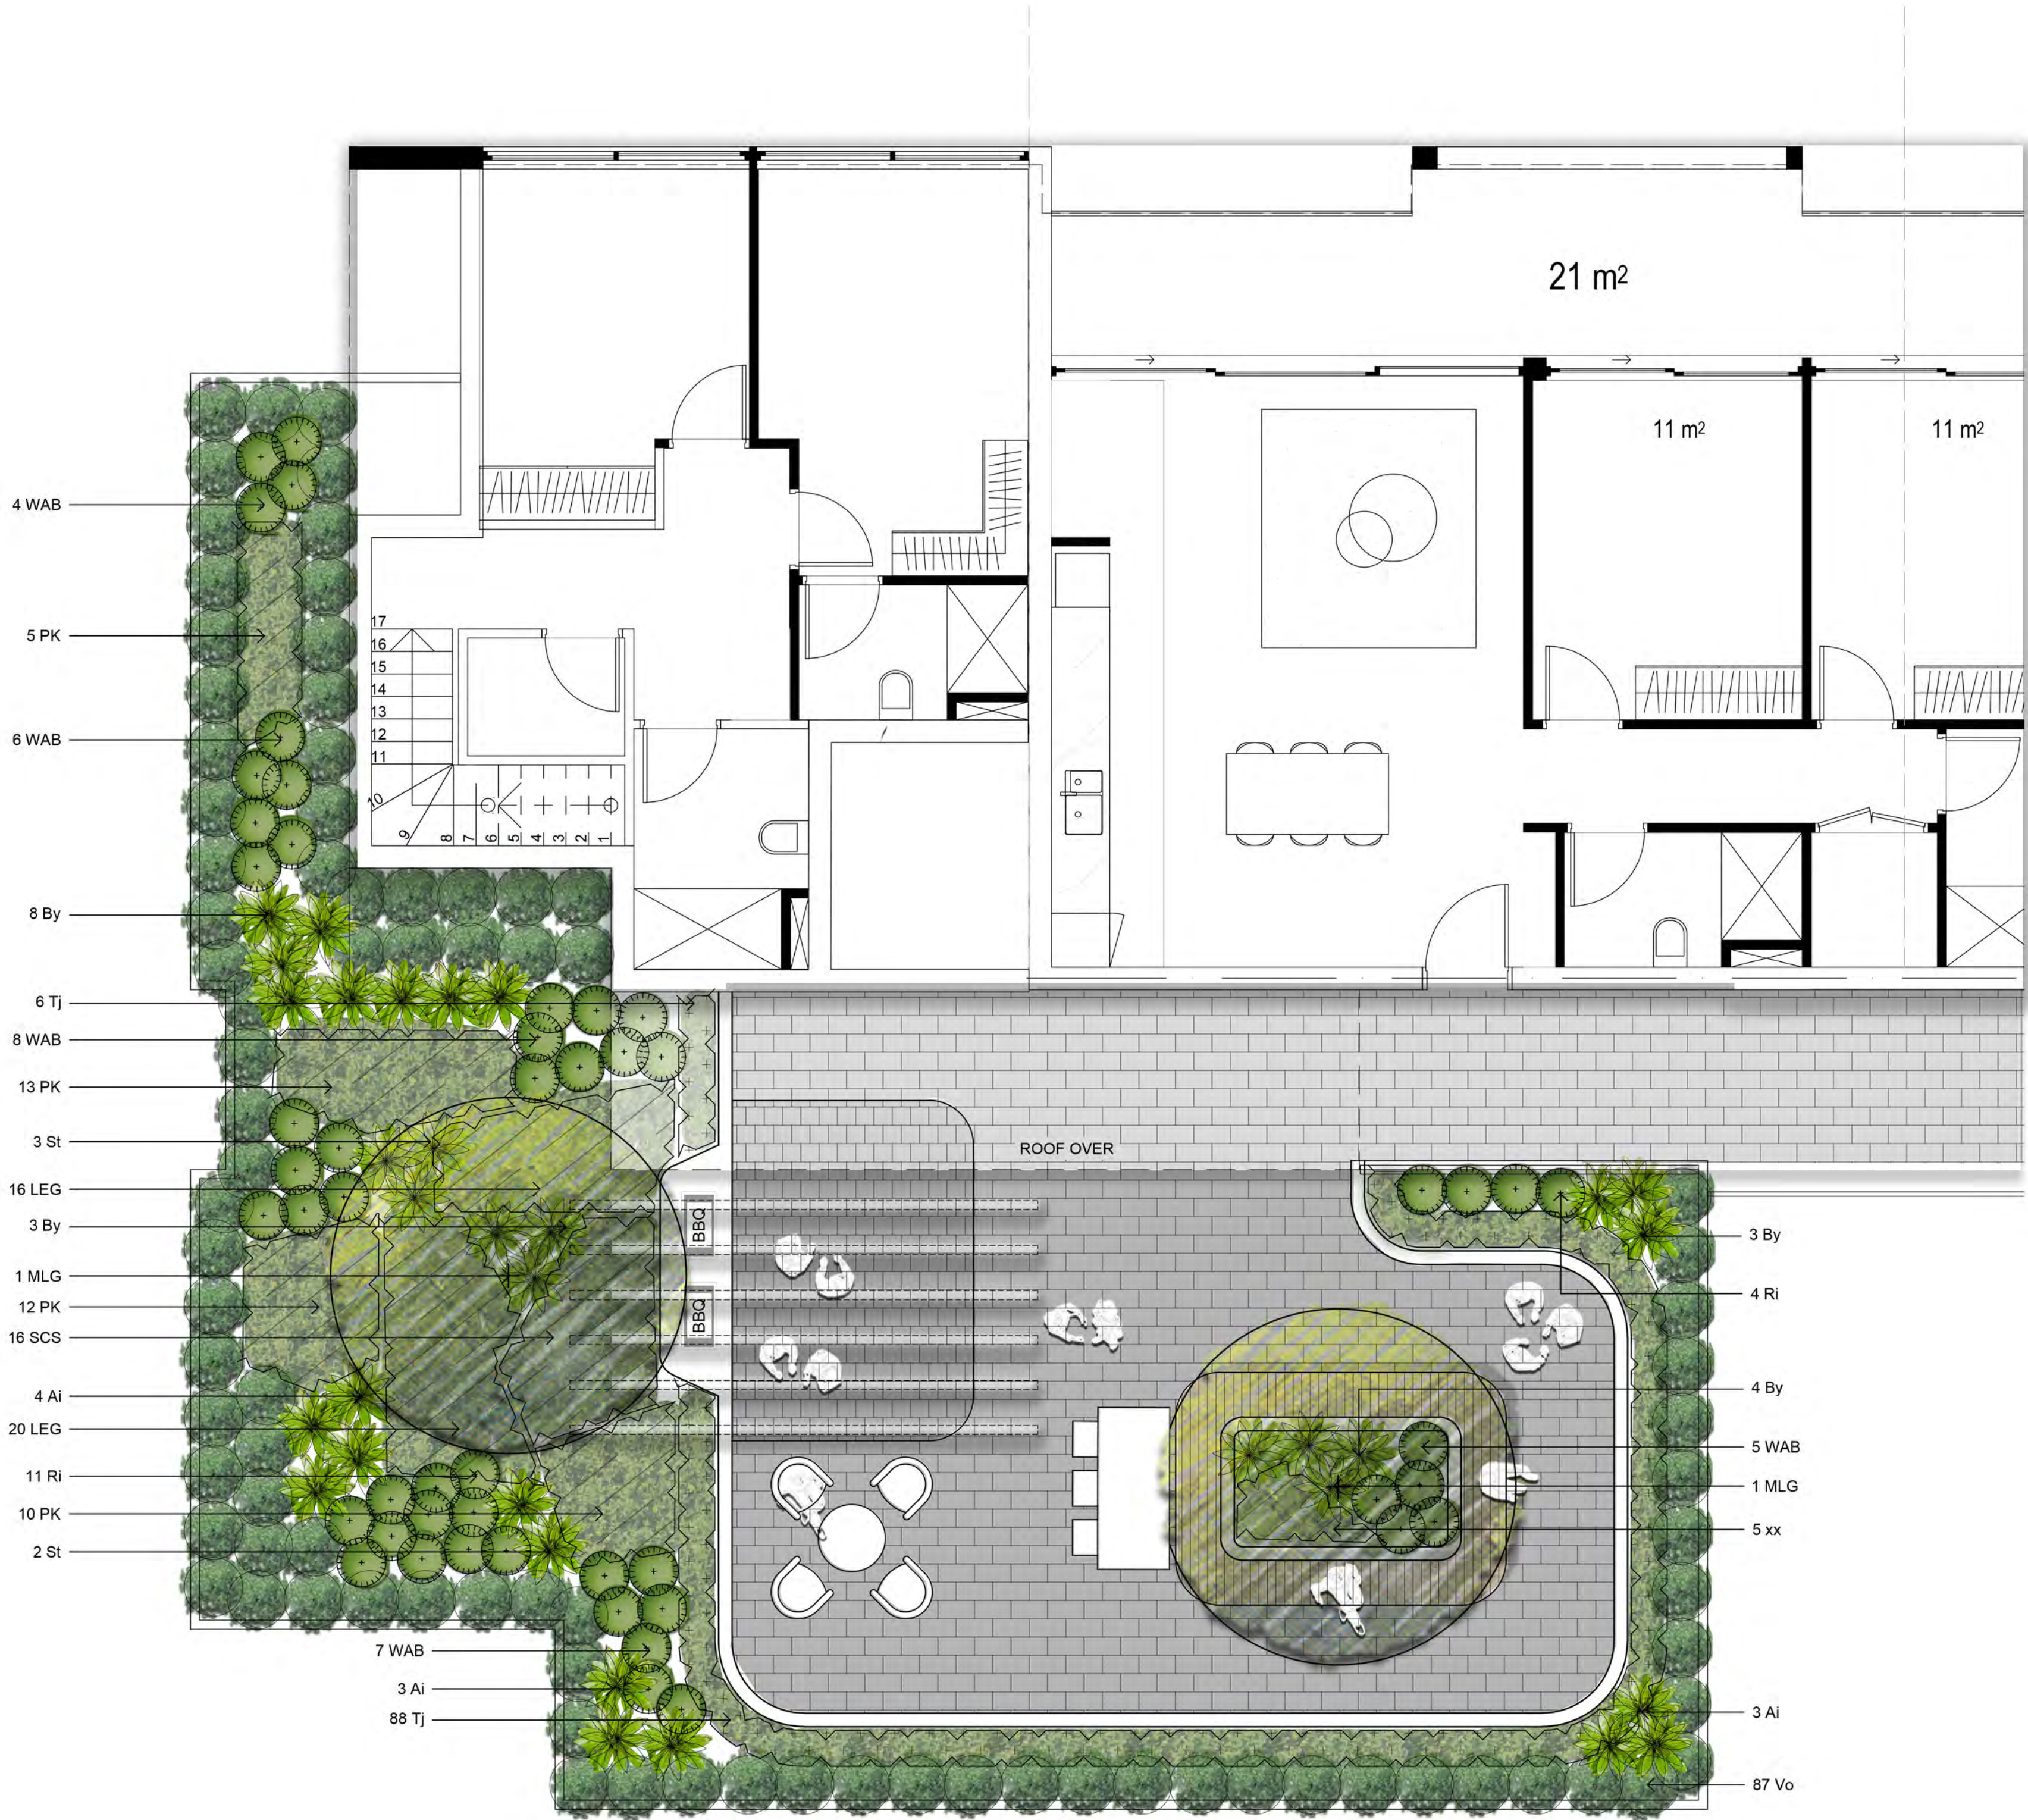


**STRATHFIELD COUNCIL
RECEIVED**

**DA2019/196
16 June 2020**

NOT FOR CONSTRUCTION




Typical Level 2-6 Parramatta Road Balcony Planters
1:50

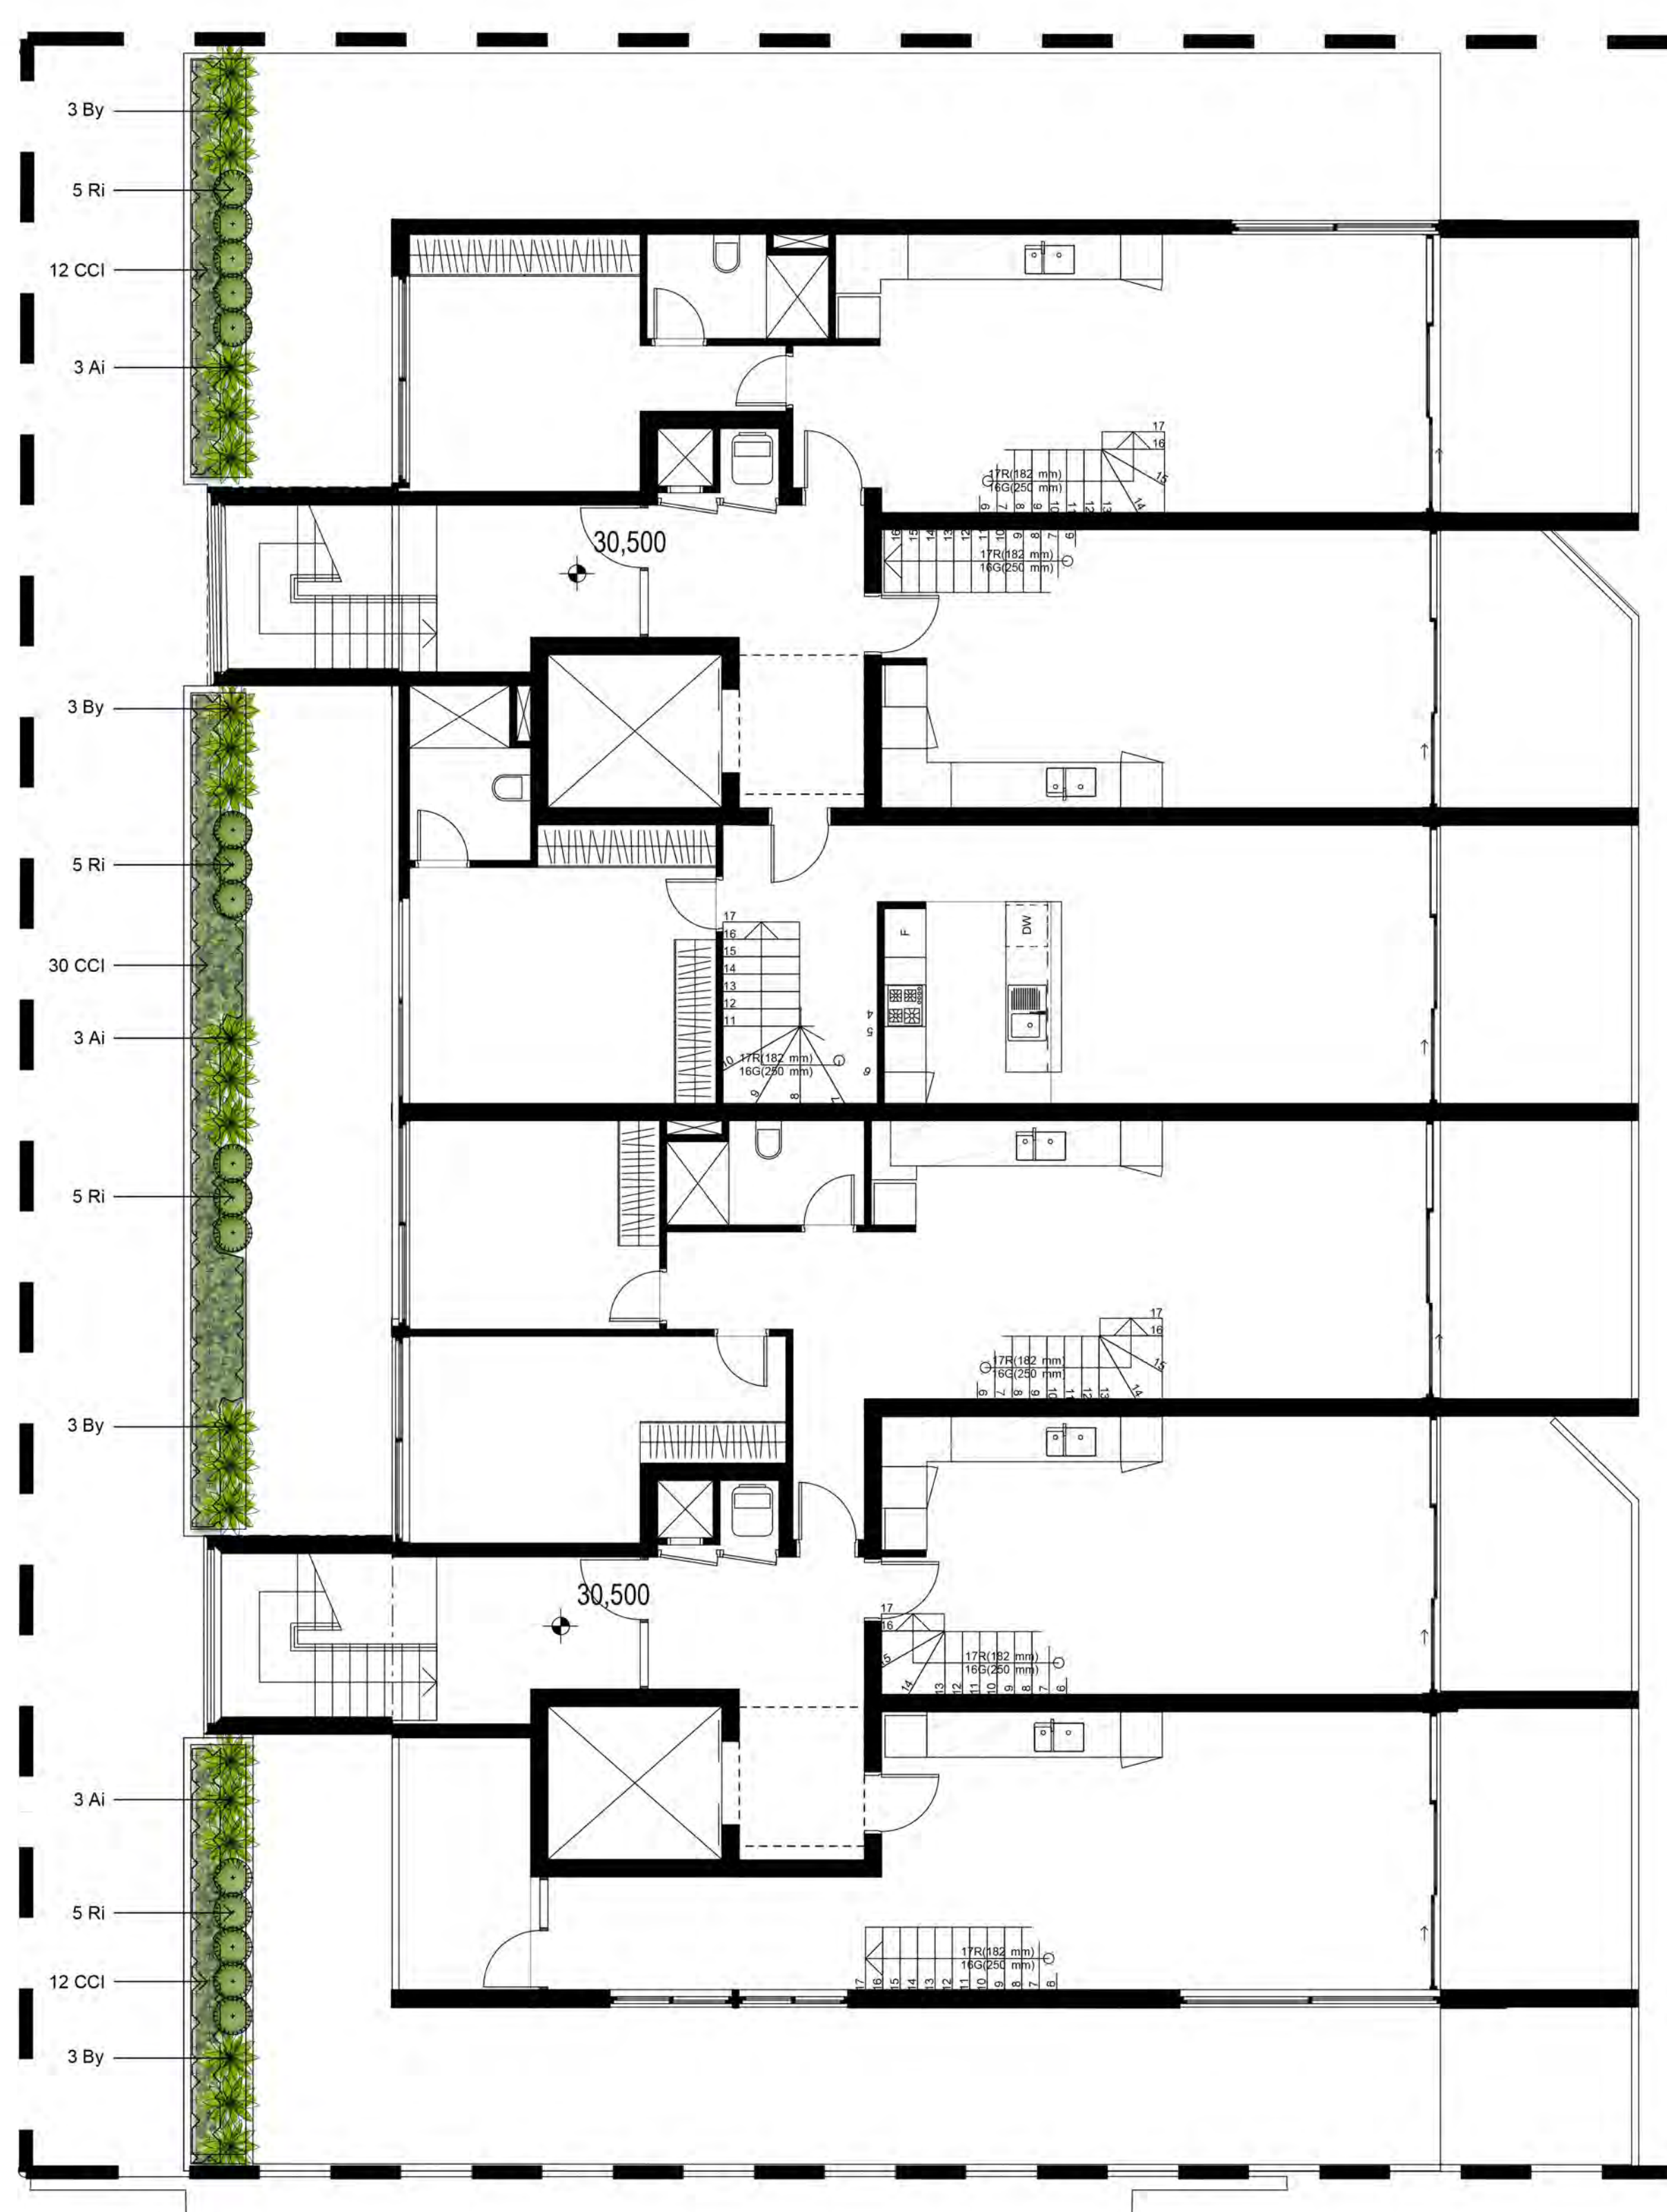

Level 7 Parramatta Road Balcony Planters
1:50

D	ARCHITECTURAL COORDINATION	SM	NM	09.06.2020
C	ARCHITECTURAL COORDINATION	SM	NM	23.04.2020
B	ARCHITECTURAL COORDINATION	SM	NM	05.11.2019
A	FOR COMMENT	SM	NM	30.10.2019
Issue	Revision Description	Drawn	Check	Date

- LEGEND**
- Boundary
 - Proposed Tree
(Refer Plant Schedule & Detail)
 - Shrubs & Accents
(Refer Plant Schedule & Detail)
 - Grasses & Groundcovers
(Refer Plant Schedule & Detail)
 - Timber Seat
 - Turf
 - Unit Paver Type 1
 - Unit Paver Type 2
 - Gravel

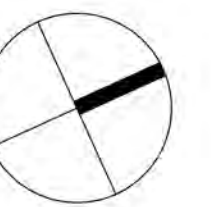

Client:
AMNA HOLDINGS PTY LTD

Project:
**52-54 Powell Street &
125 Parramatta Road
Homebush NSW 2135**

SITE IMAGE
Level 1, 3-5 Baptist Street
Redfern NSW 2016
Australia
Tel: (61 2) 8332 5600
Fax: (61 2) 9698 2877
www.siteimage.com.au
Site Image (NSW) Pty Ltd
ABN 44 801 262 380
Landscape Architects

DEVELOPMENT APPLICATION

Drawing Name:
**Landscape Plan
Parramatta Road Balconies**

Scale: 1:75 @ A1
Job Number: SS19-4246
Drawing Number: 104
Issue: D

NOT FOR CONSTRUCTION

**STRATHFIELD COUNCIL
RECEIVED**

**DA2019/196
16 June 2020**

The contractor shall check and verify all work on site (including work by others) before commencing the landscape installation. Any discrepancies are to be reported to the Project Manager or Landscape Architect prior to commencing work. Do not scale this drawing. Any required dimensions not shown shall be referred to the Landscape Architect for confirmation.

LEGEND



--	--	--	--	--

[illegible]




Project:
52-54 Powell Street &
125 Parramatta Road
Homebush NSW 2135

SITE IMAGE

Tel: (61 2) 8332 5600
Fax: (61 2) 9698 2877
www.siteimage.com.au



DEVELOPMENT APPLICATION

Drawing Name:

Landscape Plan

Level 8

Scale: 1:50 @ A1
Job Number:

0 0.5 1 1.5 2 2.5m
Drawing Number: Issue:

SS19-4246

05 D


**STRATHFIELD COUNCIL
RECEIVED**

DA2019/196
16 June 2020


NOT FOR CONSTRUCTION

C	ARCHITECTURAL COORDINATION	SM	NM	22.04.2020
B	ARCHITECTURAL COORDINATION	SM	NM	05.11.2019
A	FOR COMMENT	SM	NM	30.10.2019
Issue	Revision Description	Drawn	Check	Date


LEGEND

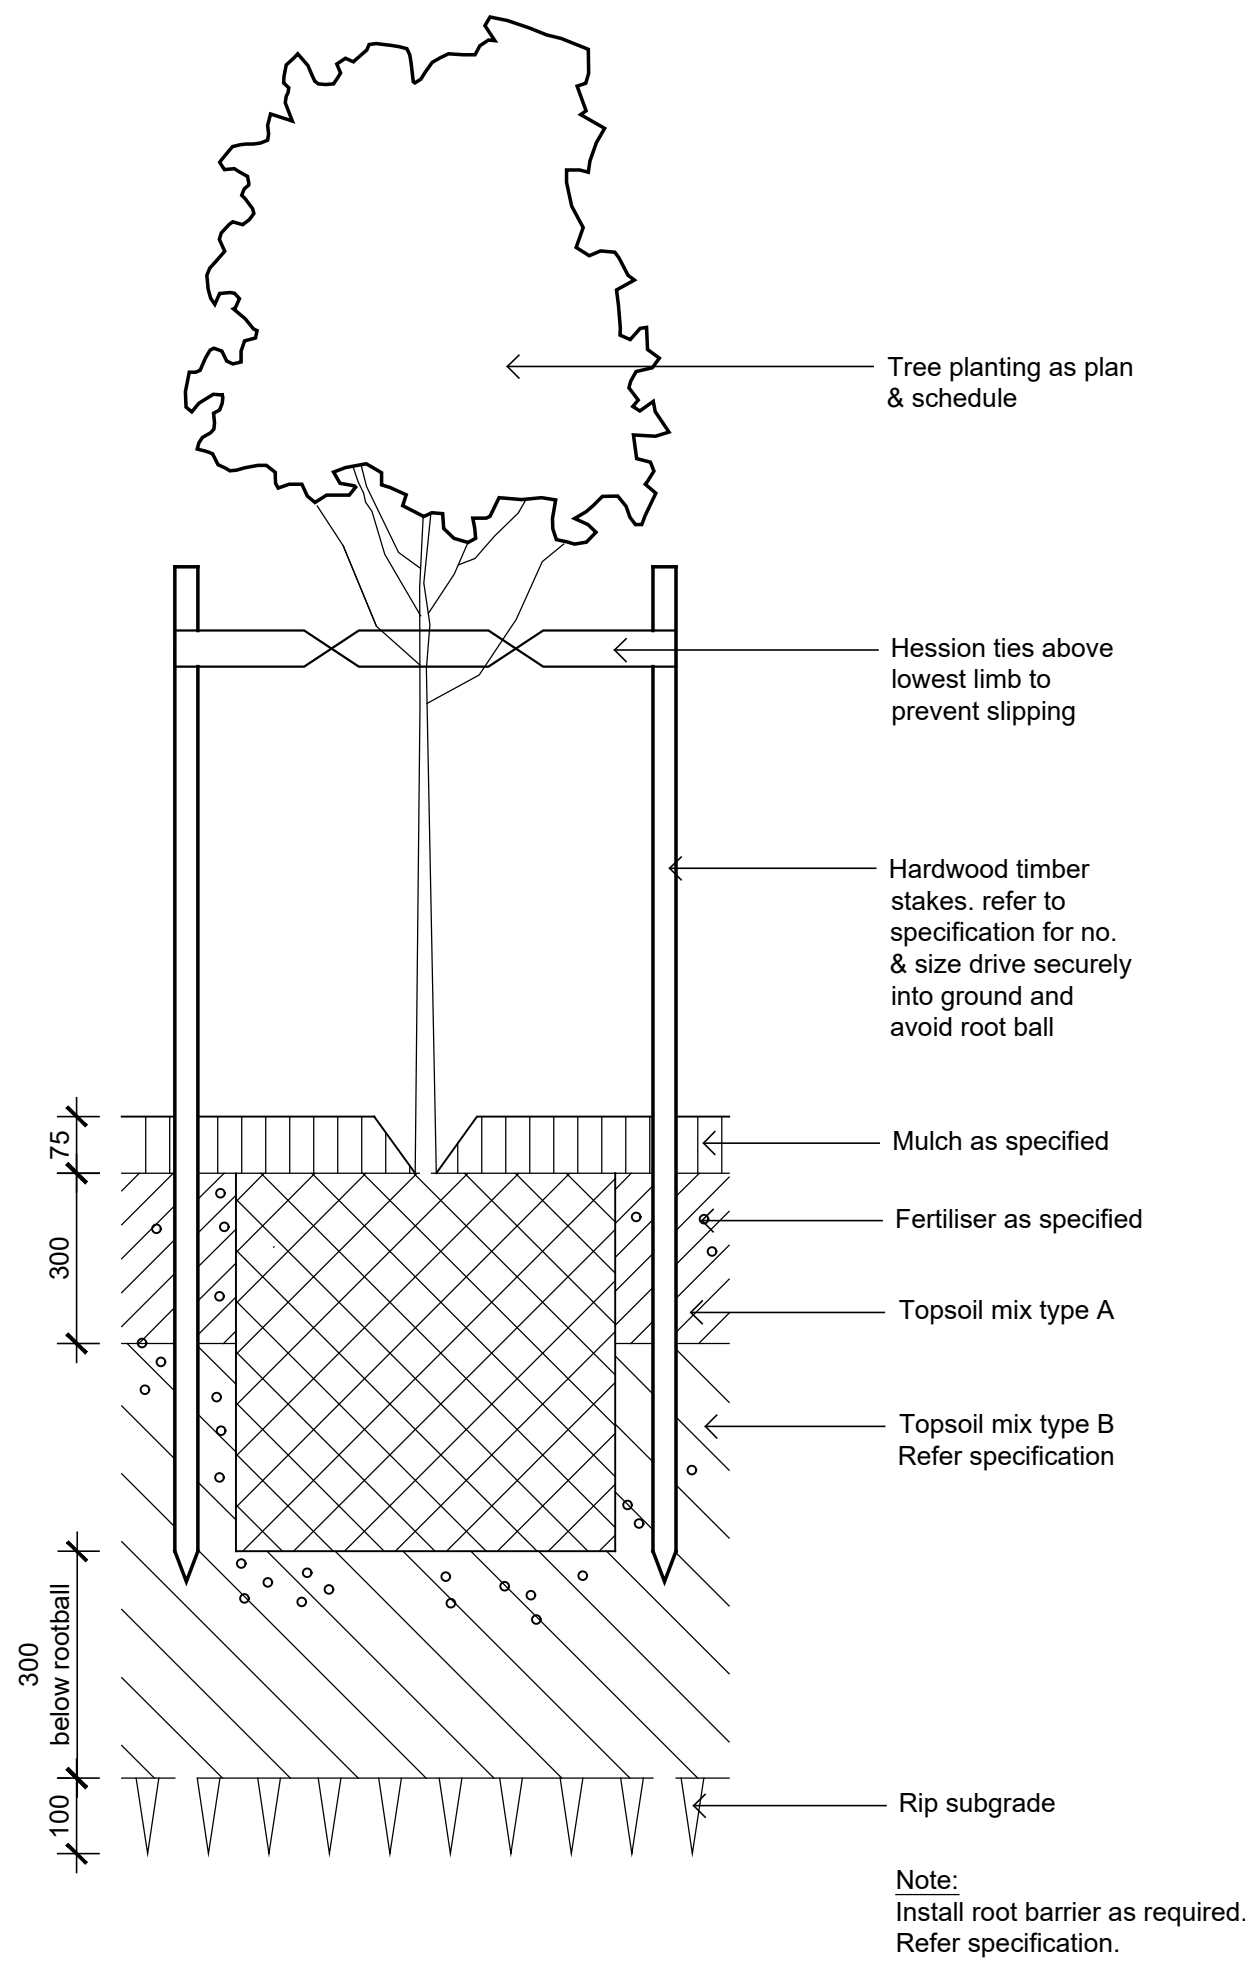


Detail 75-200L Tree Planting on Grade
1:10

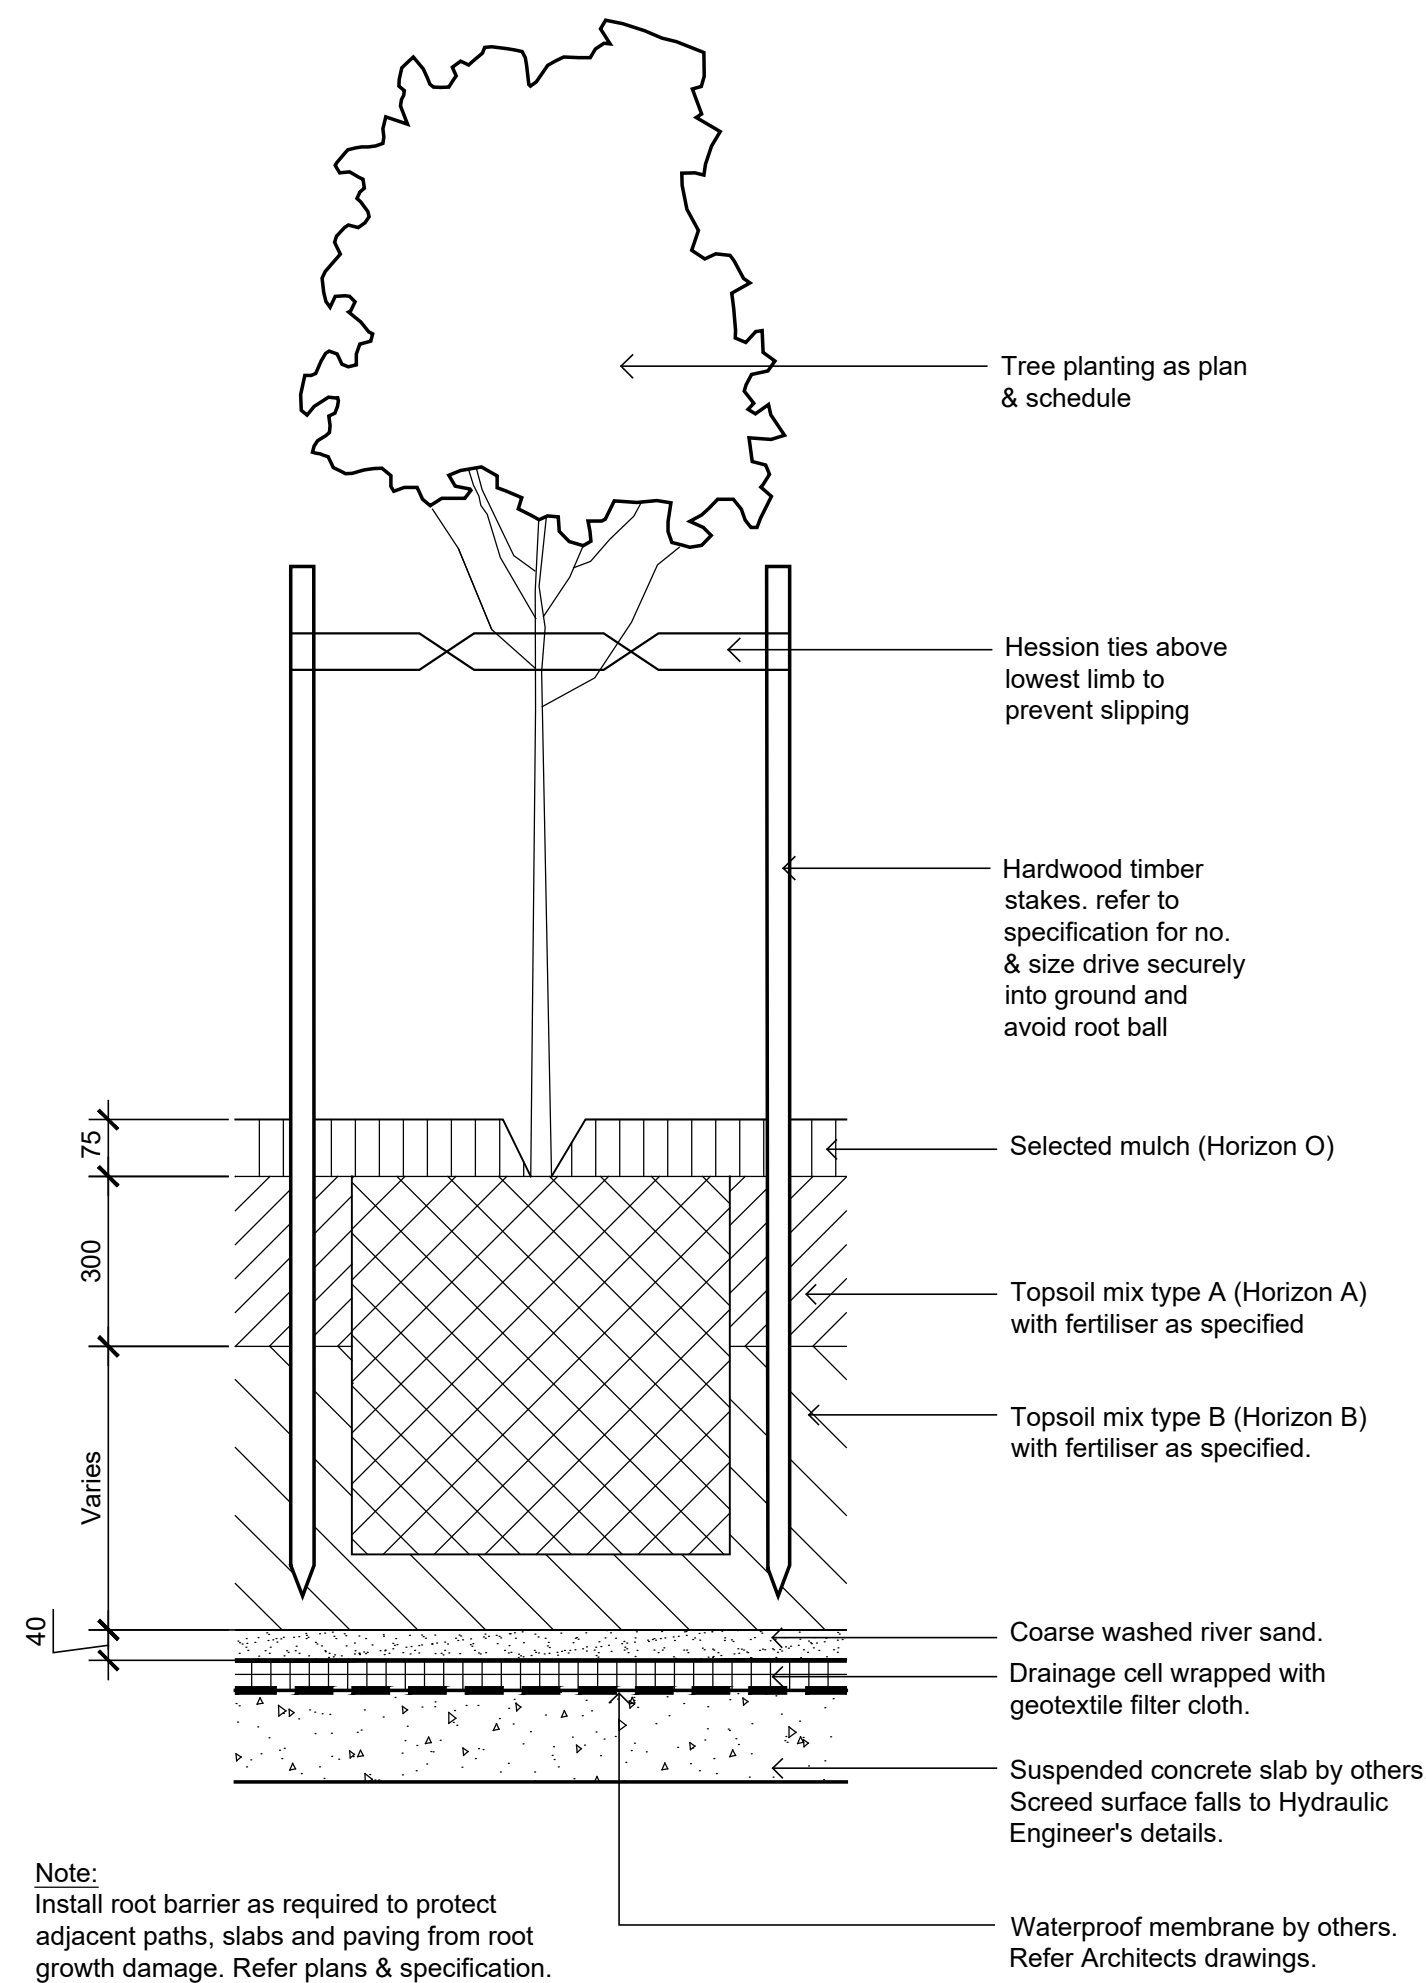


Detail 75-200L Tree Planting on Structure
1:10

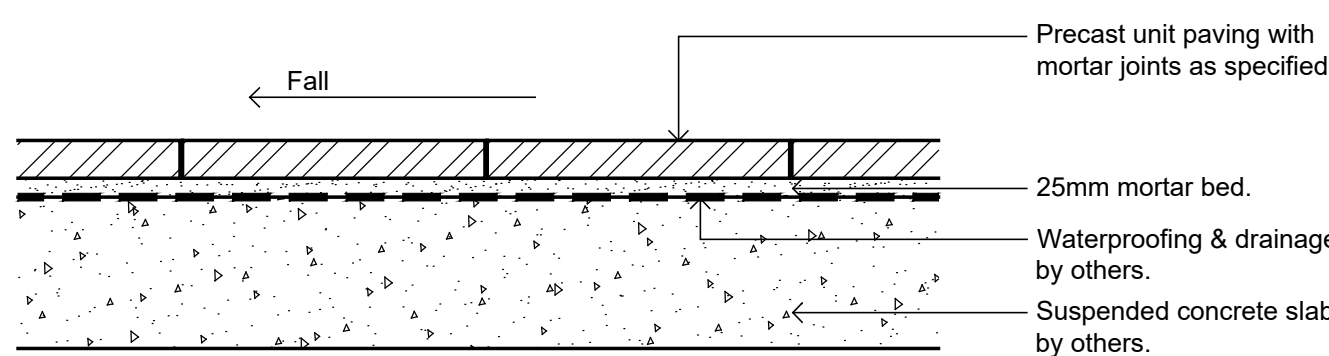


PRECAST UNIT PAVERS ON SUSPENDED SLAB
SCALE 1:10

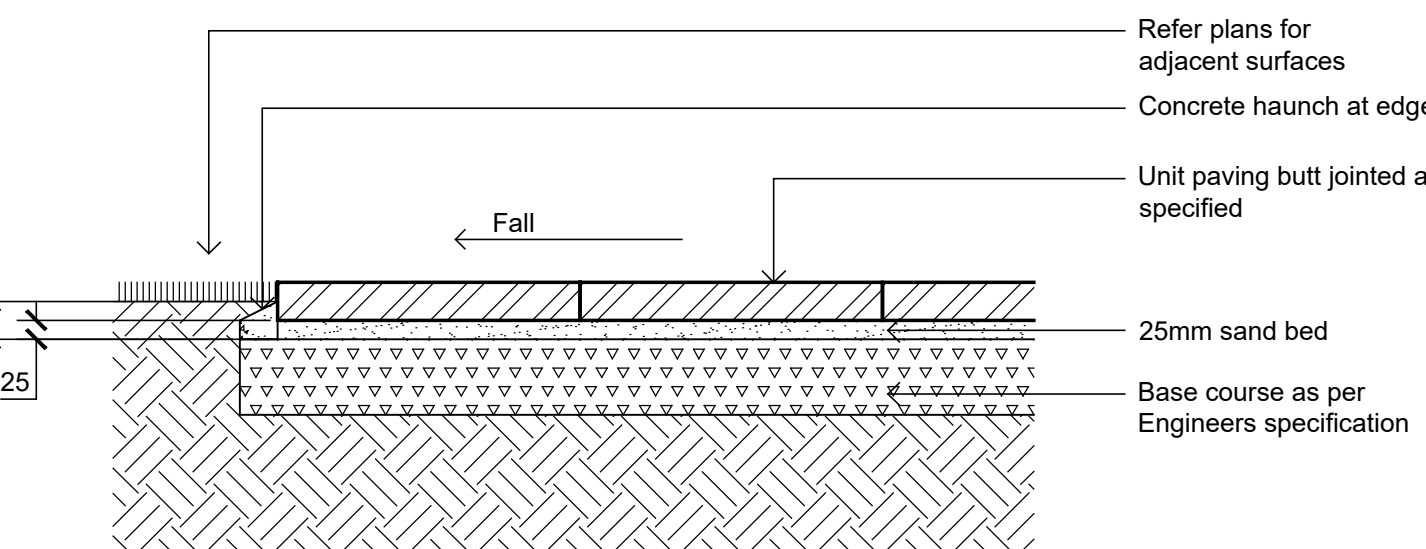


Unit Pavers on Grade
1:10

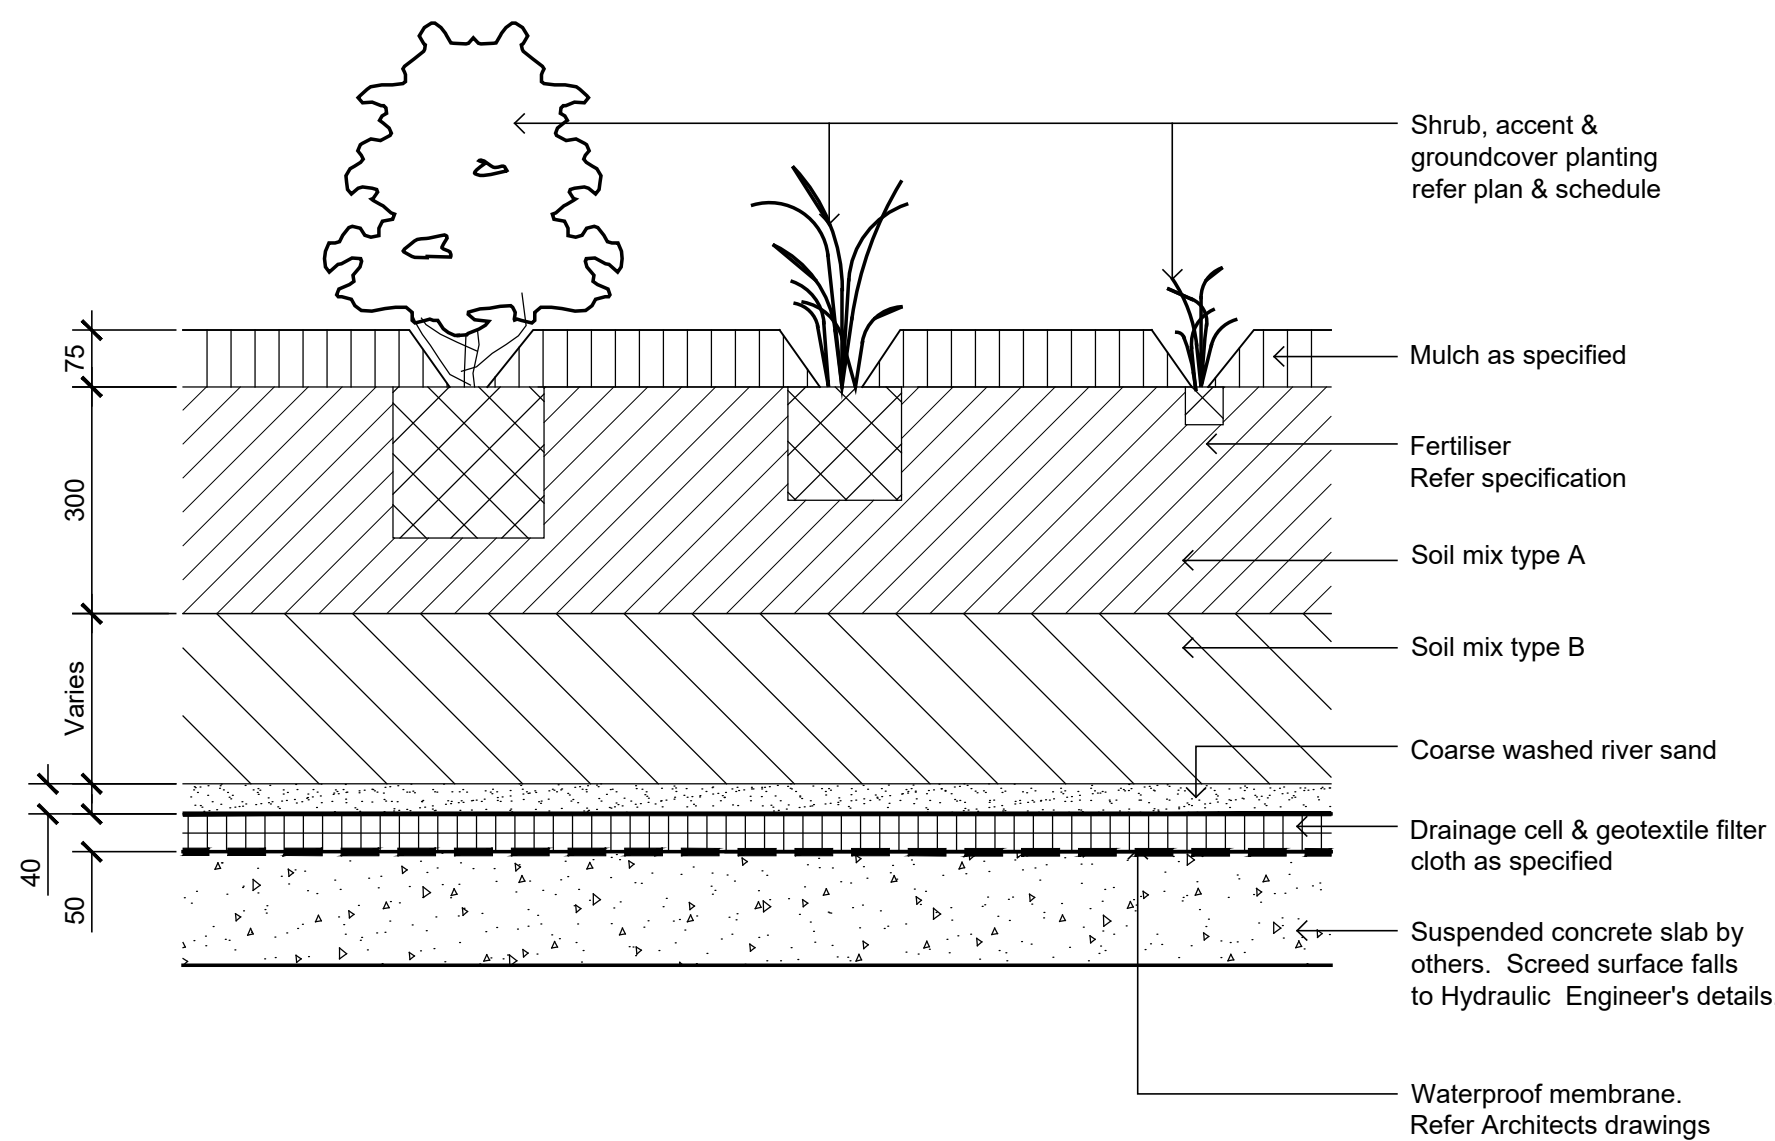


Detail Shrub Accent & Groundcover Planting on Structure
1:10

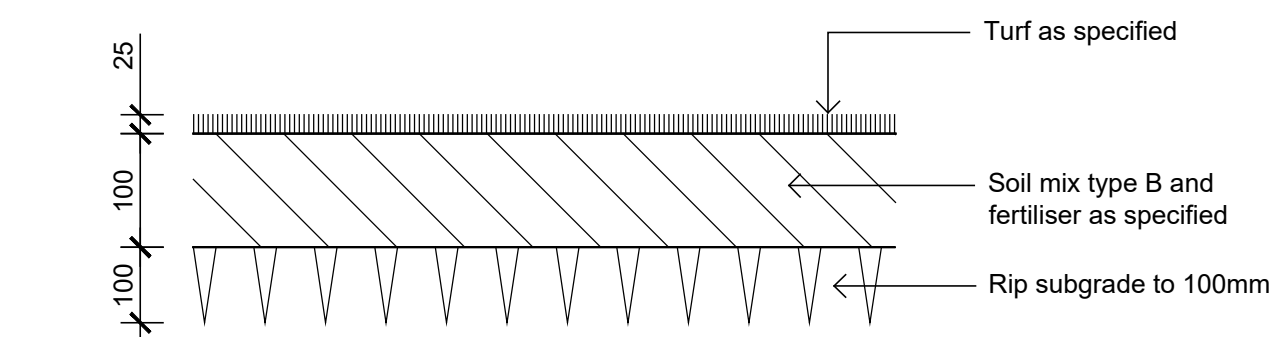


Detail Turf on Even Grade
1:10

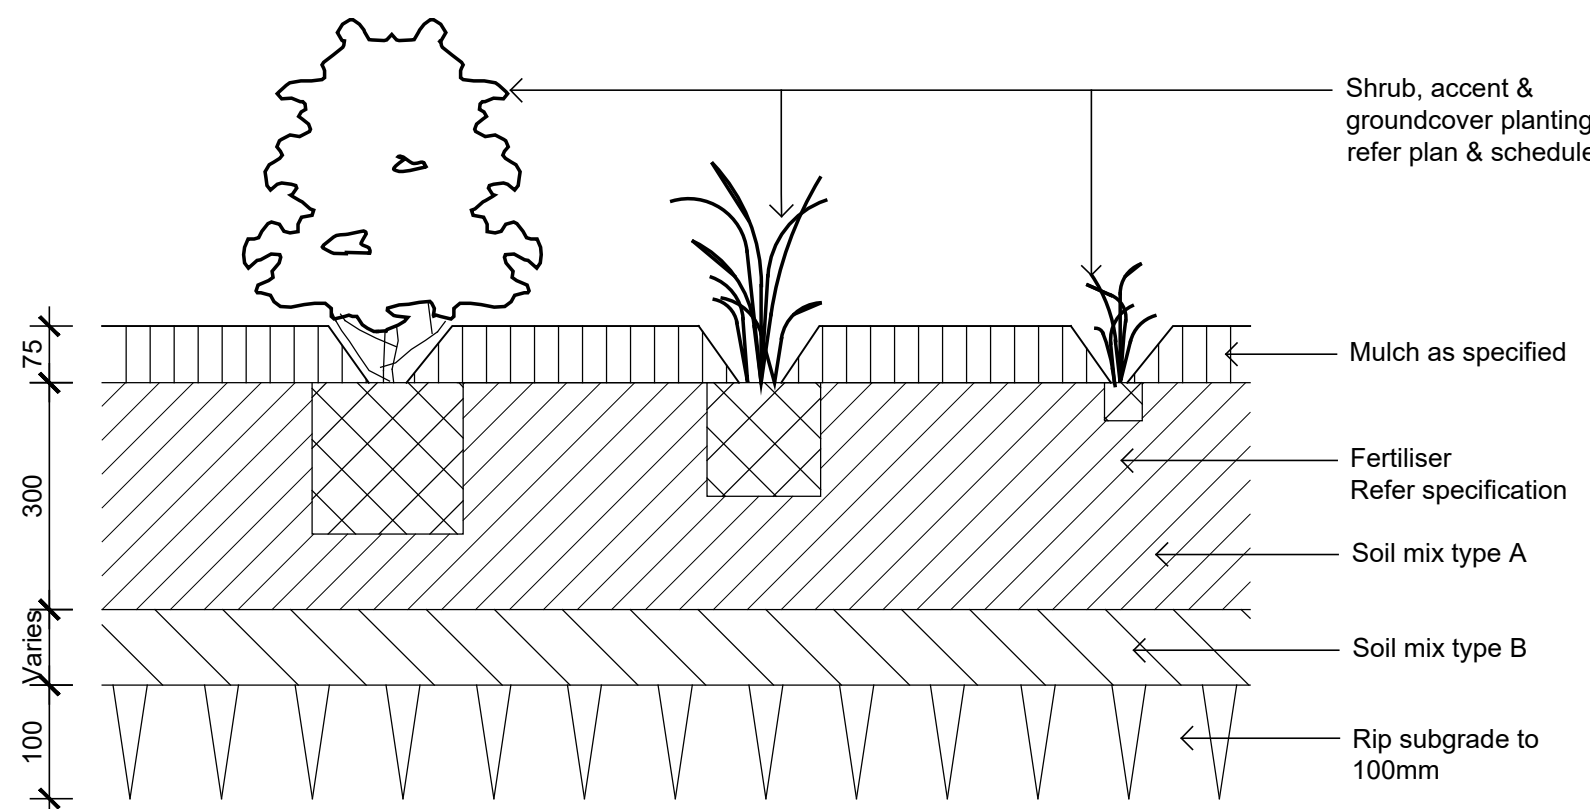


Detail Shrub Accent & Groundcover Planting on Grade
1:10

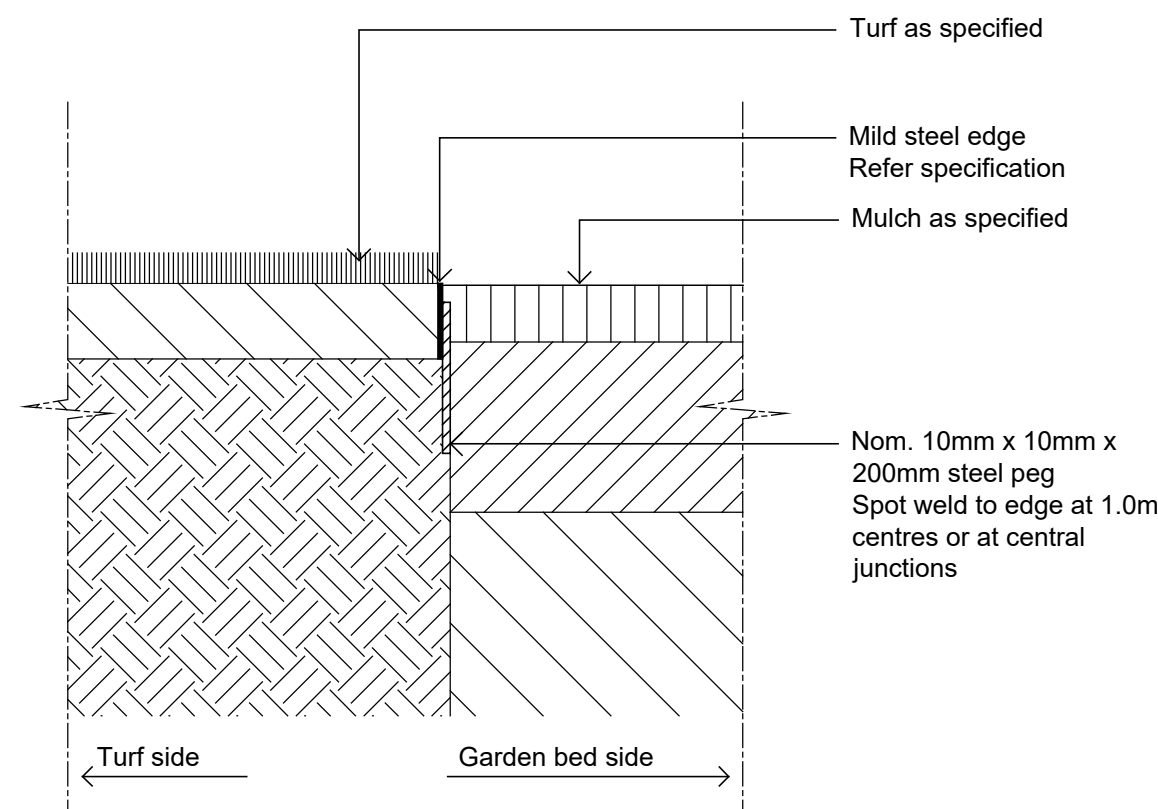

TYPICAL MILD STEEL EDGE
SCALE 1:10

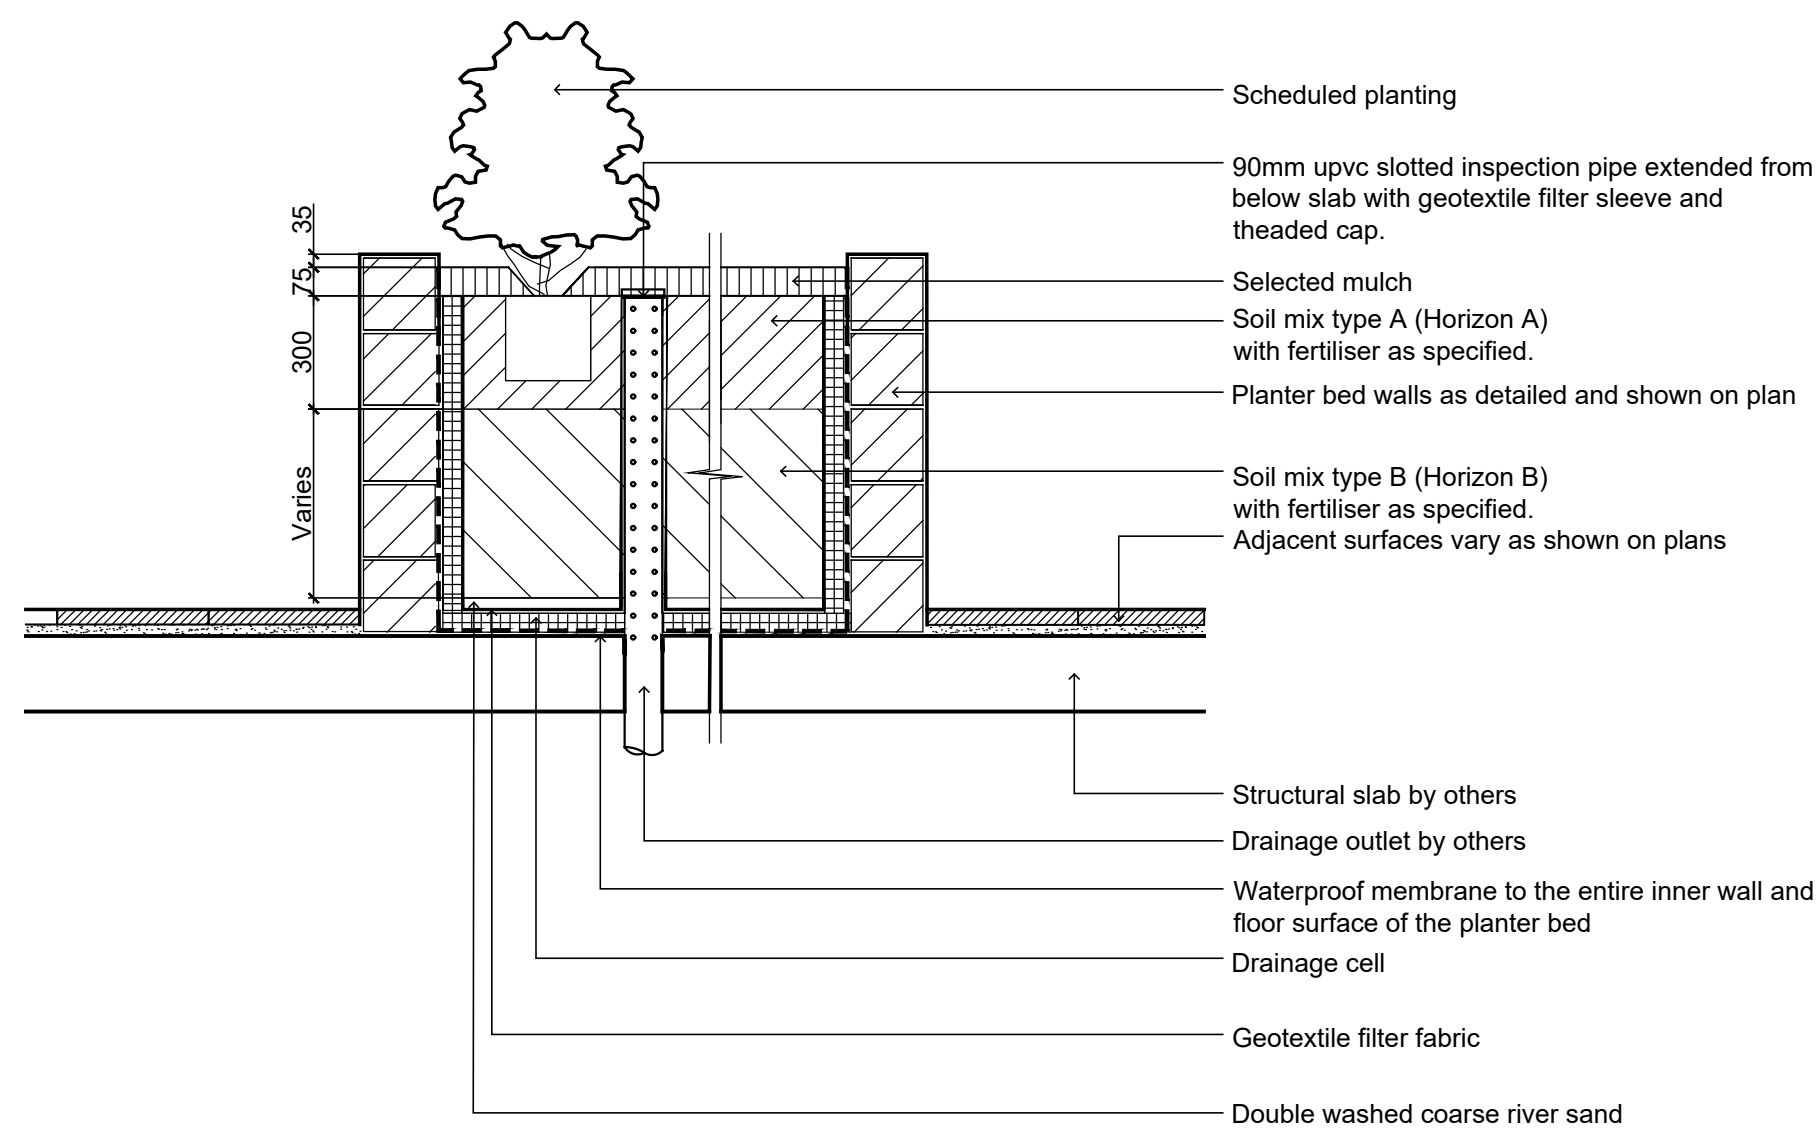

Section - Typical Raised Planter Bed on Structure
1:20
Inspection riser pipe

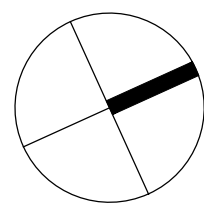

Client:
AMNA HOLDINGS PTY LTD

Project:
52-54 Powell Street &
125 Parramatta Road
Homebush NSW 2135

SITE IMAGE

Level 1, 3-5 Baptist Street
Redfern NSW 2016
Australia

Tel: (61 2) 8332 5600
Fax: (61 2) 9698 2877
www.siteimage.com.au

Site Image (NSW) Pty Ltd
ABN 44 801 262 380

Landscape Architects

DEVELOPMENT APPLICATION

Drawing Name:
Landscape Details

Scale: AS SHOWN
Job Number: Drawing Number: Issue:
SS19-4246 501 C