


Copyright URBAN LINK PTY LTD ©

1. CONTRACTOR MUST VERIFY ALL DIMENSIONS ON SITE BEFORE COMMENCING WORK OR PREPARING SHOP DRAWINGS. 2. DO NOT SCALE DRAWINGS.
3. CONTRACTOR TO CHECK UNDERGROUND SERVICES
BEFORE COMMENCING WORKS BY CONTACTING DIAL BEFORE YOU DIG. IF DAIL BEFORE YOU DIG INFORMATION IS PROVIDED WITH THIS DOCUMENTATION IT SHALL BE ASSUMED NOT TO BE CURRENT AND CONTRACTOR SHALL MAKE THEIR OWN ENQUIRES.

PROPOSED FUTURE DEVELOPMENT **KEY SITE 25**

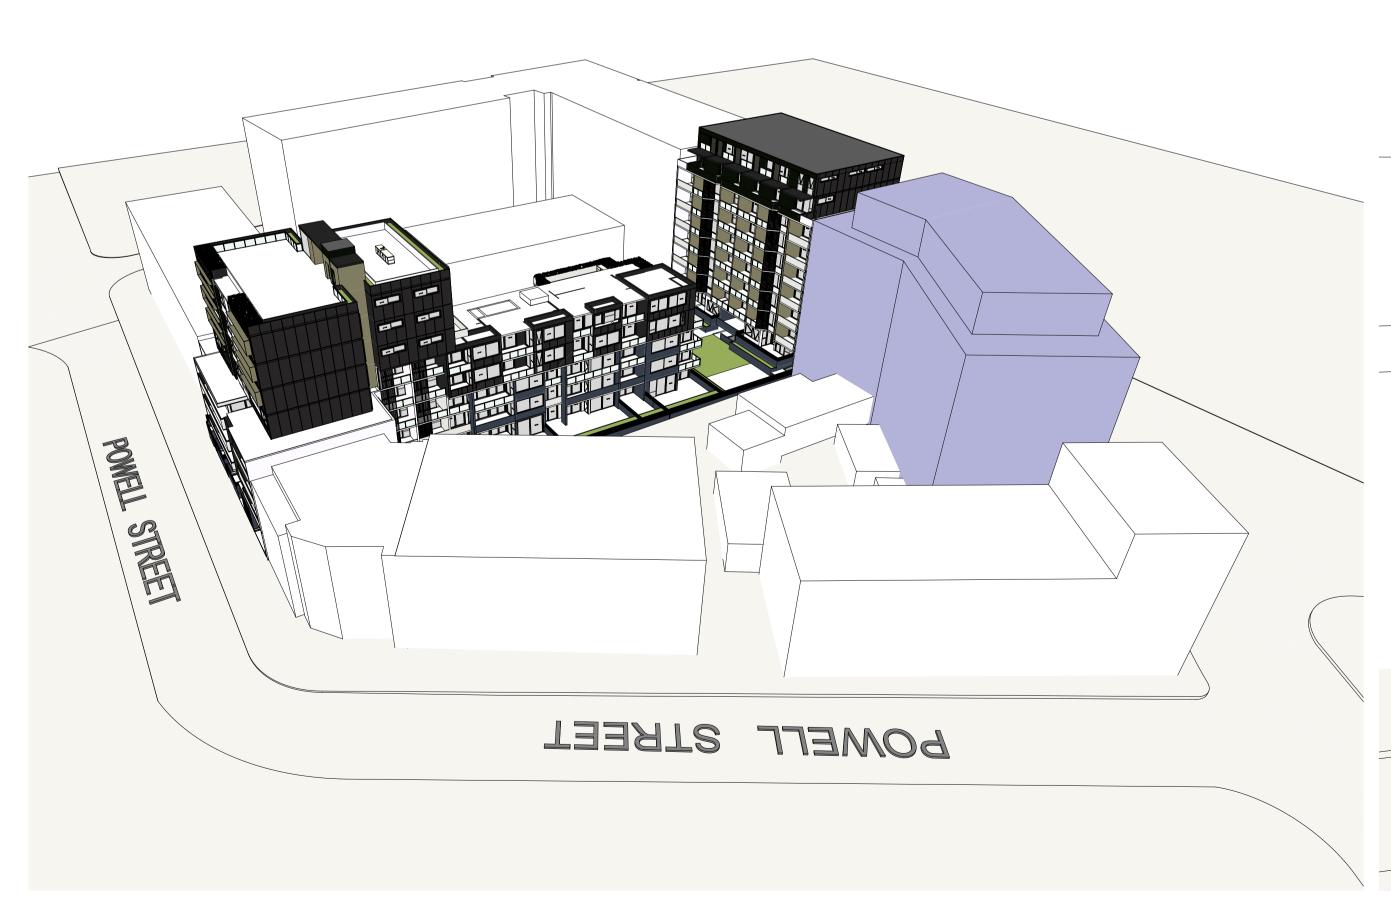



STRATHFIELD COUNCIL **RECEIVED**

> DA2019/196 16 June 2020

C RFI - COUNCIL CORRESPONDENCE 05/05/20
B RFI - COUNCIL LETTER DATED 19/03/20
A DEVELOPMENT APPLICATION

 16062020
 ZB

 20042020
 ZB

 071119
 CH

 Date
 App'd

 Rev Description POWELL ST APARTMENTS

MIXED USE MULTI RESIDENTIAL 52-54 Powell St. & 125 Parramatta Rd. Homebush NSW 2135 AUSTRALIA

Nominated Architects:
Ziad Boumelhem Reg no 8008
Youssef El Khawaja Reg no 8933
Nicolas Toubia Reg no 9336

Drawing Title **EXTERNAL FINISHES** PERSPECTIVES

Date of Issue Checked 16/06/2020 CH

1:26.36 Project Number

Drawing Number Revision DA6301 C

19-031 **DEVELOPMENT APPLICATION**

POWELL ST SCALE 1:26.36

Copyright URBAN LINK PTY LTD ©


Notes

1. CONTRACTOR MUST VERIFY ALL DIMENSIONS ON SITE BEFORE COMMENCING WORK OR PREPARING SHOP DRAWINGS. COMMENCING WORK OR PREPARING SHOP DRAWINGS.

2. DO NOT SCALE DRAWINGS.

3. CONTRACTOR TO CHECK UNDERGROUND SERVICES
BEFORE COMMENCING WORKS BY CONTACTING DIAL
BEFORE YOU DIG. IF DAIL BEFORE YOU DIG INFORMATION IS
PROVIDED WITH THIS DOCUMENTATION IT SHALL BE
ASSUMED NOT TO BE CURRENT AND CONTRACTOR SHALL
MAKE THEIR OWN ENQUIRES.

LEGEND

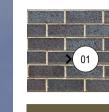

BRICK BORAL



ALUMINIUM POWDERCOAT DULUX BRONZE PEARL



FC EQUITONE COLOUR TBC



FC EQUITONE COLOUR TBC



BRICK PGH SIMMENTAL SILVER



DULUX COVE



POWDERCOAT WINDOWS/DOORS DULUX ZEUS BLACK

STRATHFIELD COUNCIL **RECEIVED**

DA2019/196 16 June 2020

C RFI - COUNCIL CORRESPONDENCE 05/05/20
B RFI - COUNCIL LETTER DATED 19/03/20
A DEVELOPMENT APPLICATION

 16062020
 ZB

 20042020
 ZB

 071119
 CH

 Date
 App'd
 POWELL ST APARTMENTS

MIXED USE MULTI RESIDENTIAL 52-54 Powell St. & 125 Parramatta Rd. Homebush NSW 2135 AUSTRALIA

Postal Address: Level 10, 11-15 Deane Street, Burwood NSV Postal Address: PO BOX 2223 Burwood North NSW 2134 Phone Number: +61 29745 2014 Nominated Architects: Ziad Boumelhem Reg no 8008 Youssef El Khawaja Reg no 8933 Nicolas Toubia Reg no 9336

Drawing Title **EXTERNAL FINISHES**

FINISHES SCHEDULE Date of Issue Checked 16/06/2020 CH

Drawing Number Revision DA6302 C Project Number

DEVELOPMENT APPLICATION



Copyright URBAN LINK PTY LTD ©

Notes

1. CONTRACTOR MUST VERIFY ALL DIMENSIONS ON SITE BEFORE
COMMENCING WORK OR PREPARING SHOP DRAWINGS.

2. DO NOT SCALE DRAWINGS.

3. CONTRACTOR TO CHECK UNDERGROUND SERVICES
BEFORE COMMENCING WORKS BY CONTACTING DIAL
BEFORE YOU DIG. IF DAIL BEFORE YOU DIG INFORMATION IS
PROVIDED WITH THIS DOCUMENTATION IT SHALL BE
ASSUMED NOT TO BE CURRENT AND CONTRACTOR SHALL
MAKE THEIR OWN ENQUIRES.

LEGEND





ALUMINIUM POWDERCOAT DULUX BRONZE PEARL



FC EQUITONE COLOUR TBC



FC EQUITONE COLOUR TBC



BRICK PGH SIMMENTAL SILVER



DULUX COVE



POWDERCOAT WINDOWS/DOORS DULUX ZEUS BLACK

STRATHFIELD COUNCIL RECEIVED

> DA2019/196 16 June 2020

> > 16062020
> > ZB
> >
> >
> > 20042020
> > ZB
> >
> >
> > 071119
> > CH
> >
> >
> > Date
> > App'd

C RFI - COUNCIL CORRESPONDENCE 05/05/20
B RFI - COUNCIL LETTER DATED 19/03/20
A DEVELOPMENT APPLICATION

Rev Description

POWELL ST APARTMENTS

MIXED USE MULTI RESIDENTIAL 52-54 Powell St. & 125 Parramatta Rd. Homebush NSW 2135 AUSTRALIA

Business Address: Level 10, 11-15 Deane Street, Burwood NSW 2134
Postal Address: PO BOX 2223 Burwood North NSW 2134
Phone Number: +61 29745 2014
Nominated Architects:
Ziad Boumelhem Reg no 8008
Youssef El Khawaja Reg no 8933 Nicolas Toubia Reg no 9336

Drawing Title **EXTERNAL FINISHES** RENDER POWELL ST

Date of Issue Checked Approved 16/06/2020

Project Number

Drawing Number Revision DA6303 C

19-031 Status DEVELOPMENT APPLICATION