

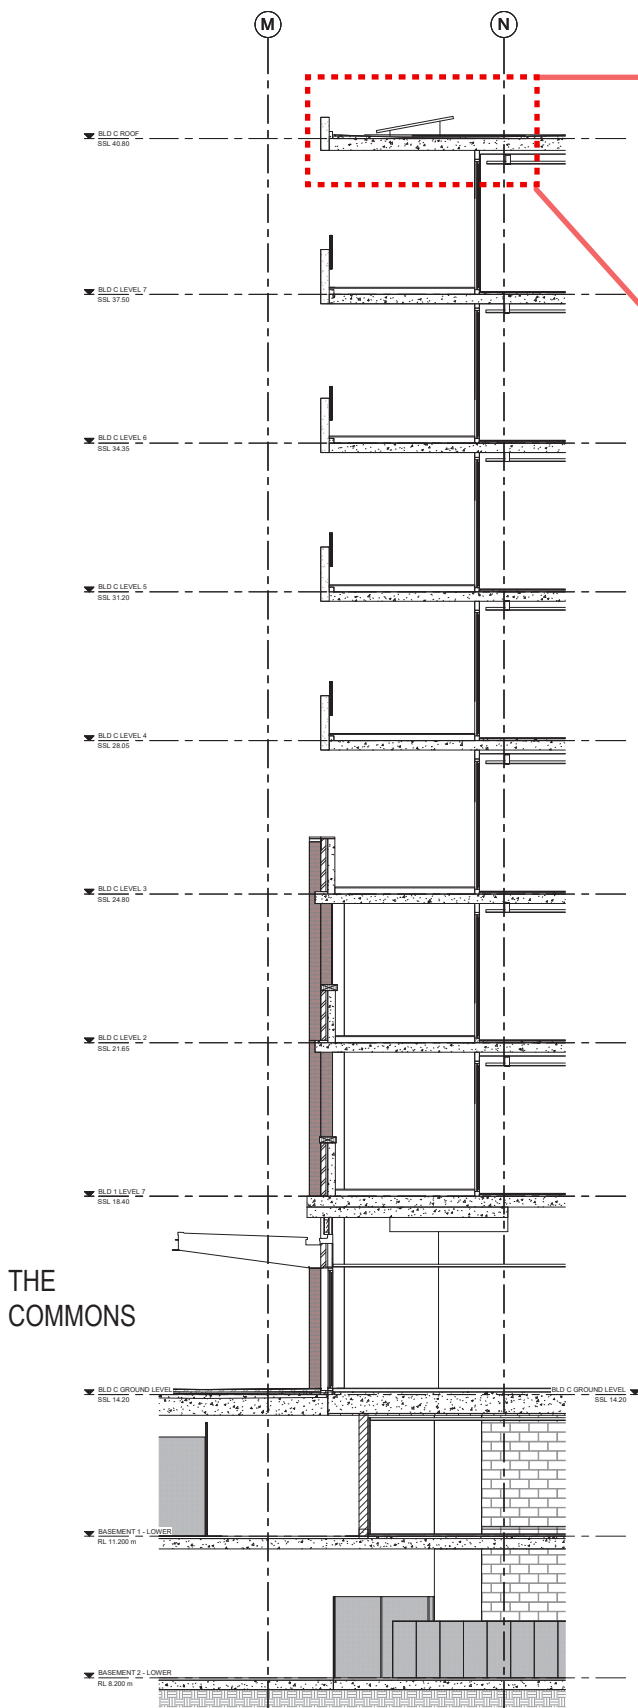


Solar Panel

The solar panels will be installed a minimum of 1 metre away from the perimeter parapet, as indicated in the detailed sections, ensuring they remain concealed from street-level view

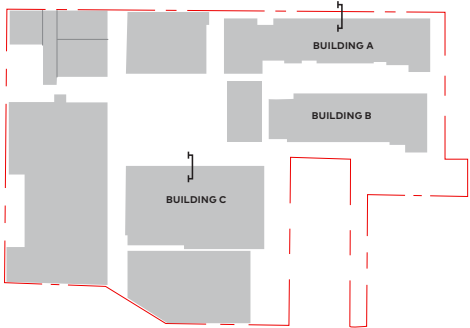

BUILDING C SECTION

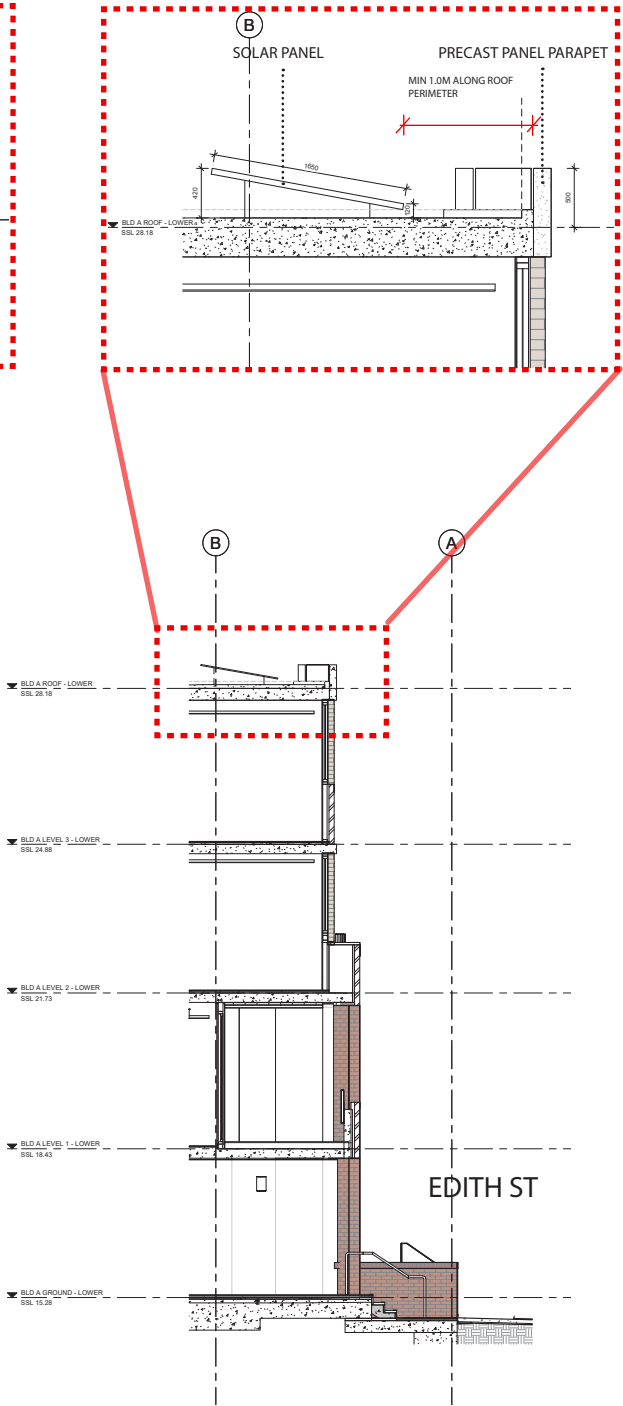

BUILDING A SECTION