


ZONE B - SECTION 02 1:100

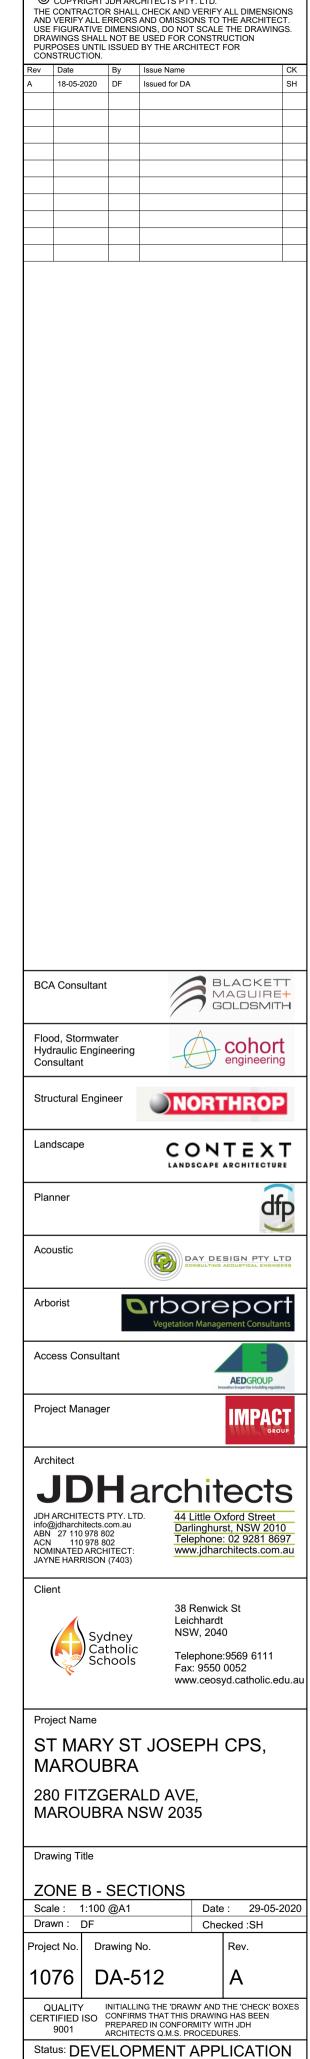

© COPYRIGHT JDH ARCHITECTS PTY. LTD.