




PROPOSED PLANTING SCHEDULE						
KEY	NAME		POT SIZE [* 1]	SPACING	SIZE AT MATURITY	STAKING
	Lomandra longifolia 'Tanika'		140mm	2/m2	0.80m	-
	Carpobrotus glaucescens 'Aussie Rambler'		TUBE	1/m2	0.15m	-
	Gazania Gsp.		TUBE	8/m2	0.15m	-
	Bi	Banksia integrifolia	200L	As shown	12m x 5m	2
	CKPS	Callistemon 'Kings Park Special'	45L	As shown	4m x 3m	2
	Mq	Melaleuca quinquenervia	45L	As shown	10m x 3m	2
	TL	Tristaniopsis laurina 'Luscious'	45L	As shown	9m x 5m	2
<b>NOTES</b> 1. ALL NEW GARDEN BEDS TO BE INSTALLED WITH NEW TOPSOIL AND MULCH. 2. IRRIGATION TO FIRST FLOOR TERRACE GARDENS & STREETSCAPE PLANTING IMMEDIATELY NORTH OF NEW BUILDING ONLY. 3. TREES ADJACENT DEMOUNTABLE TO BE INSTALLED FOLLOWING REMOVAL OF DEMOUNTABLES. 4. NOTE 'SIZE AT MATURITY' IS DEPENDANT ON MANY FACTORS.						


PROPOSED PLANT SCHEDULE

1:20

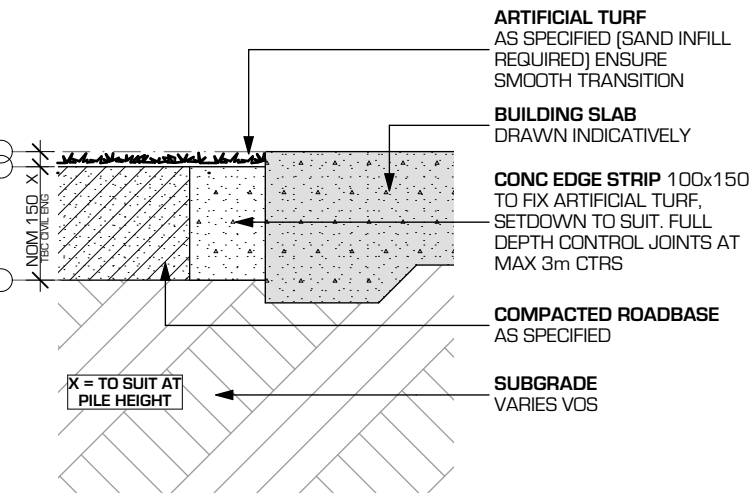


ARTIFICIAL TURF TYP. DETAILS

1:10

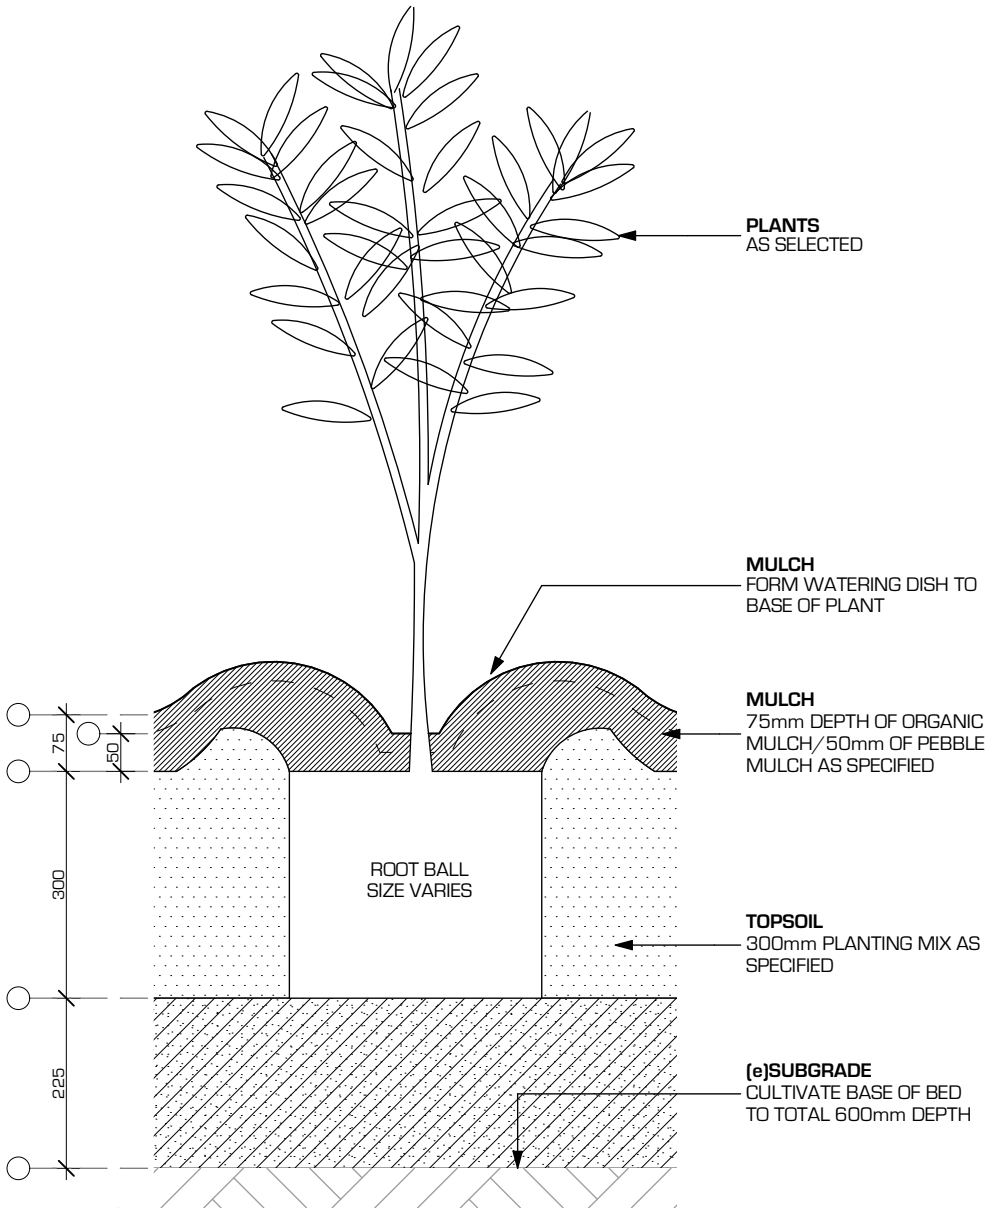

PLANTING TYP. DETAILS

1:10

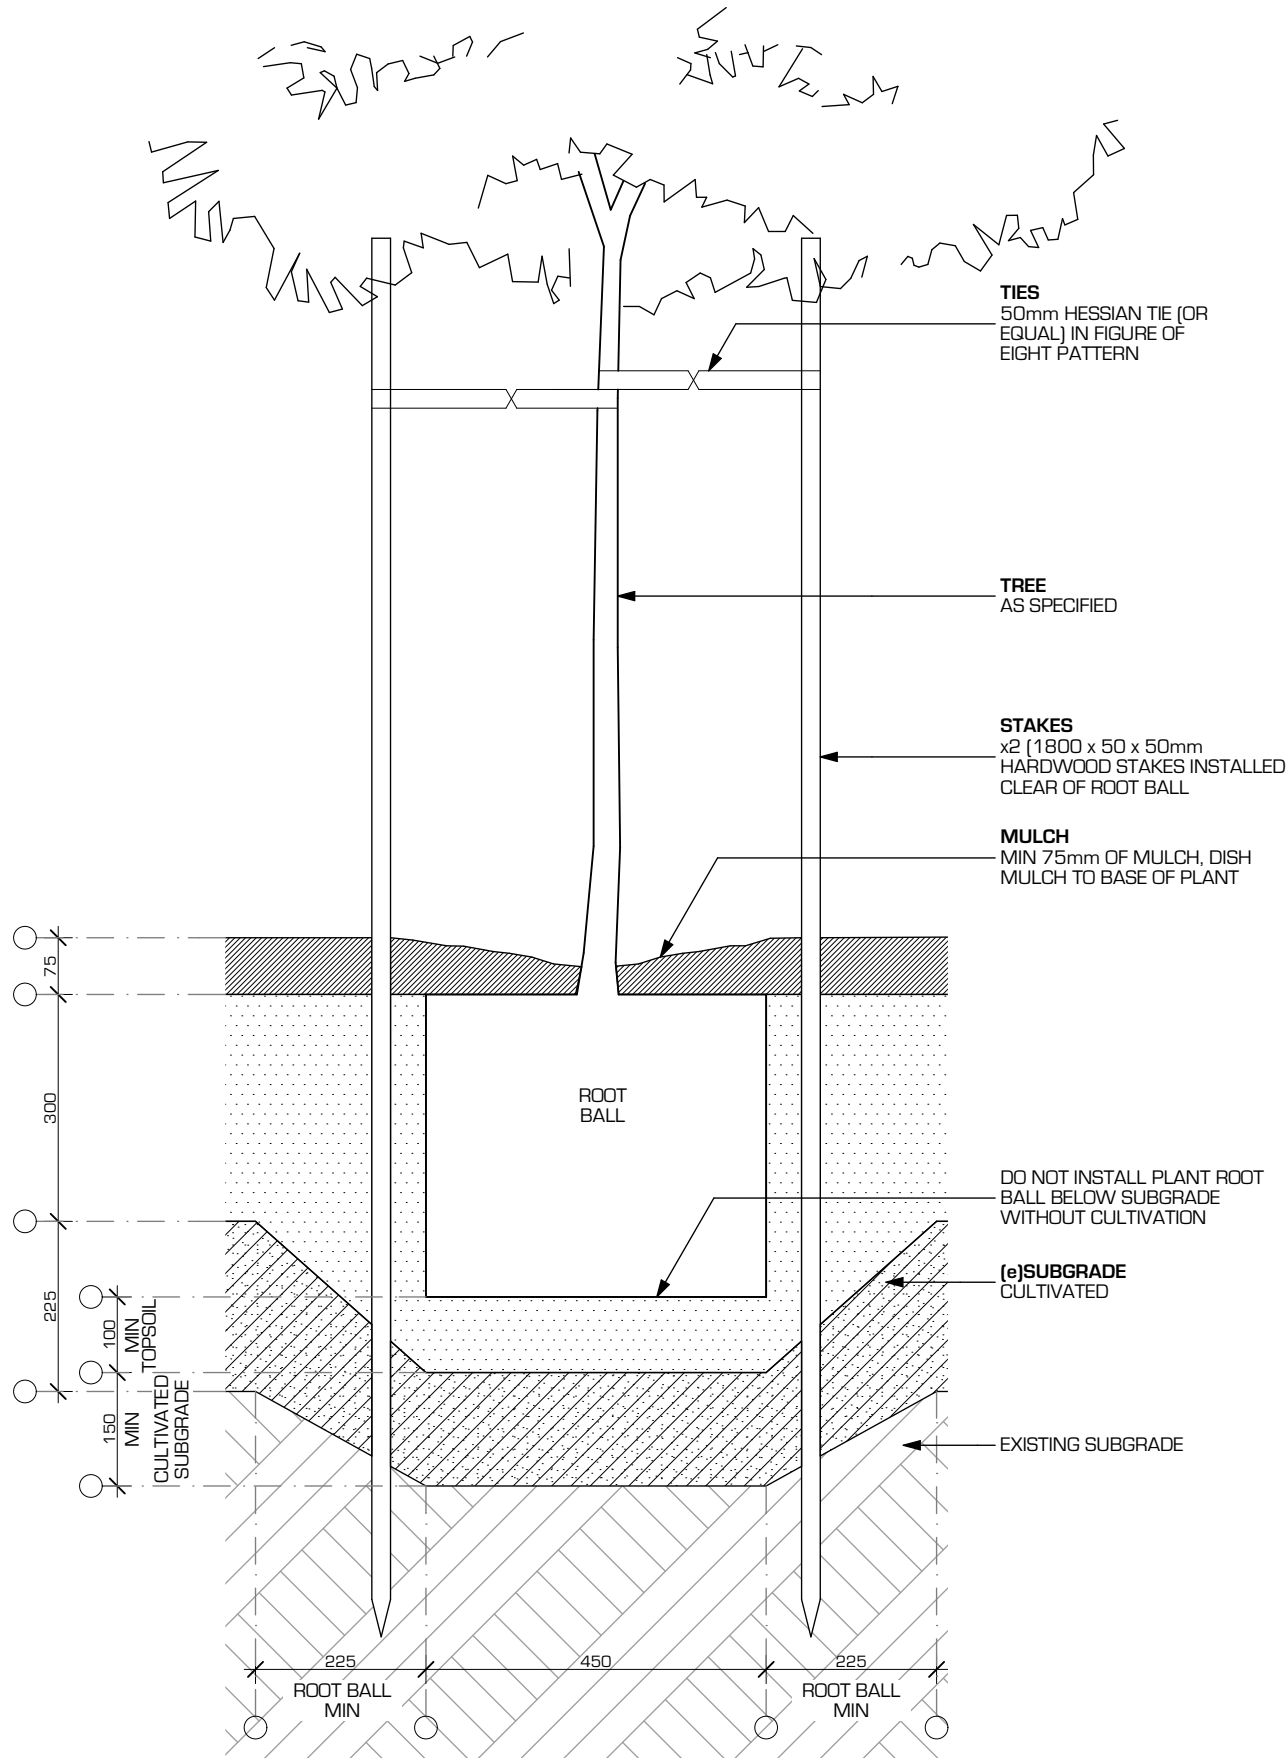

45L+ PLANTING TYP. DETAILS

1:10