

DEVELOPMENT APPLICATION

249/2020

Amended/Additional Information

Randwick City Council
20 January 2021
Records Received

TIM BLACKALL

QUINN O'HANLON ARCHITECTS - NOMINATED ARCHITECT

NSW ARCHITECTS REGISTRATION NO. 5785

FIGURED DIMENSIONS TO BE USED ONLY. DO NOT SCALE.

ANY DISCREPANCIES MUST BE REFERRED TO THE ARCHITECT PRIOR TO THE COMMENCEMENT OF WORK ON SITE.

DIMENSIONS TO BE VERIFIED ON SITE BEFORE ANY SHOP DRAWINGS ARE COMMENCED OR OTHER WORK PUT IN HAND.

IMMEDIATELY REFER ANY SIGNIFICANT DISCREPANCIES TO THE ARCHITECT.




NOT FOR CONSTRUCTION

SITE ELEVATION LEGEND

NOTE: IF AN (e) IS LOCATED AT THE FRONT OF AN ABBREVIATION IT INDICATES THE ELEMENT IS EXISTING. OTHERWISE IT SHOULD BE ASSUMED AS NEW (n).


HATCH LEGEND

- PROPOSED BUILDING
- EXISTING TREES
- PROPOSED TREES

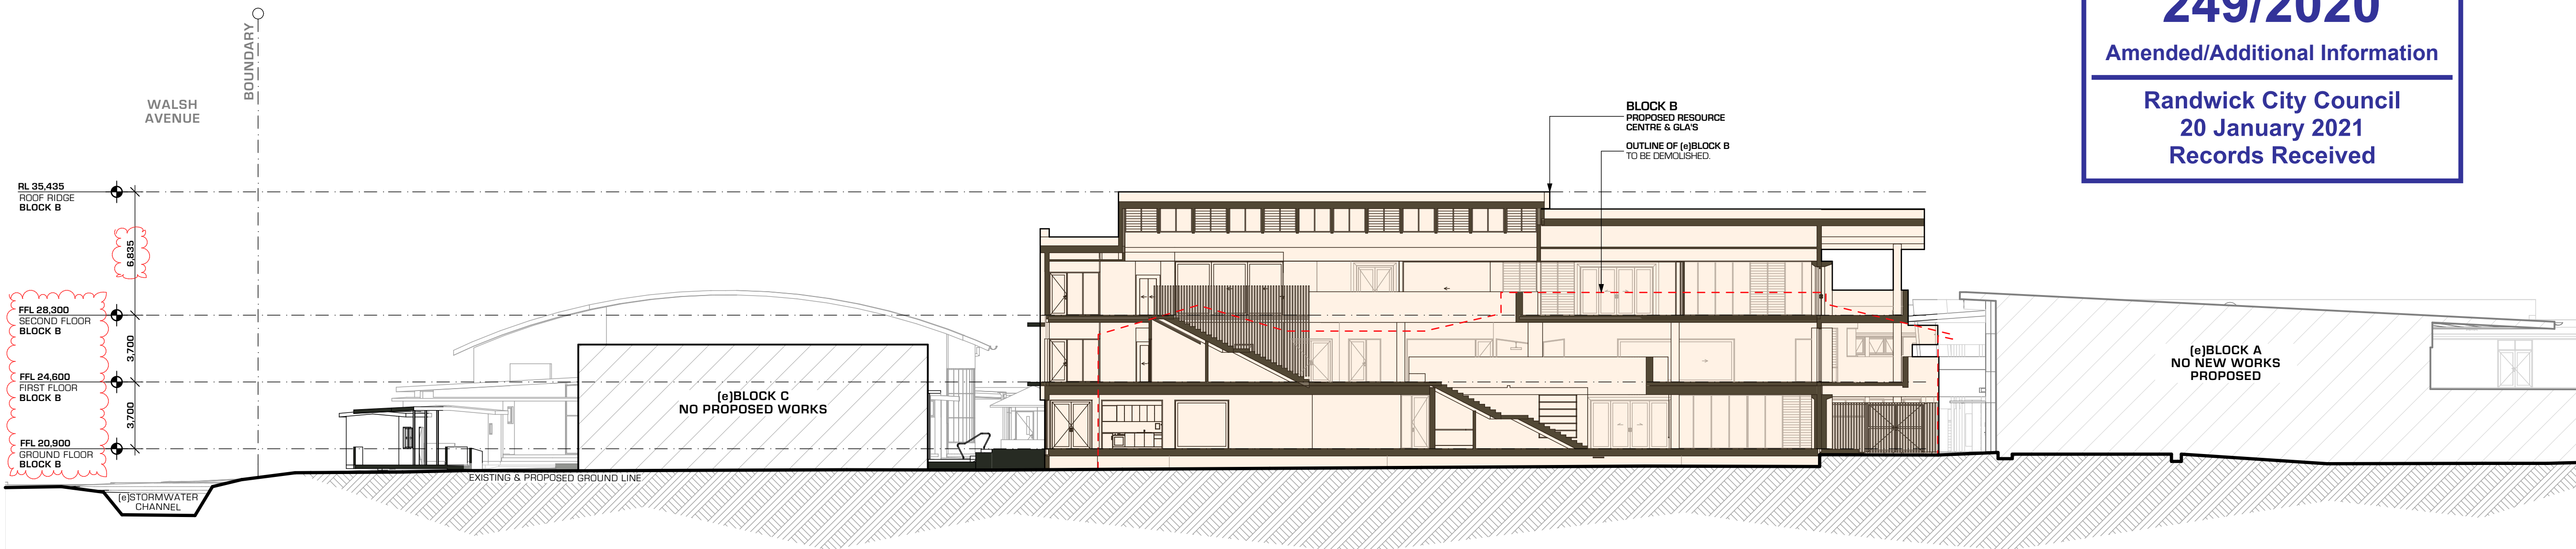

E/02

PROPOSED SITE SECTION - THROUGH BLOCK B & C

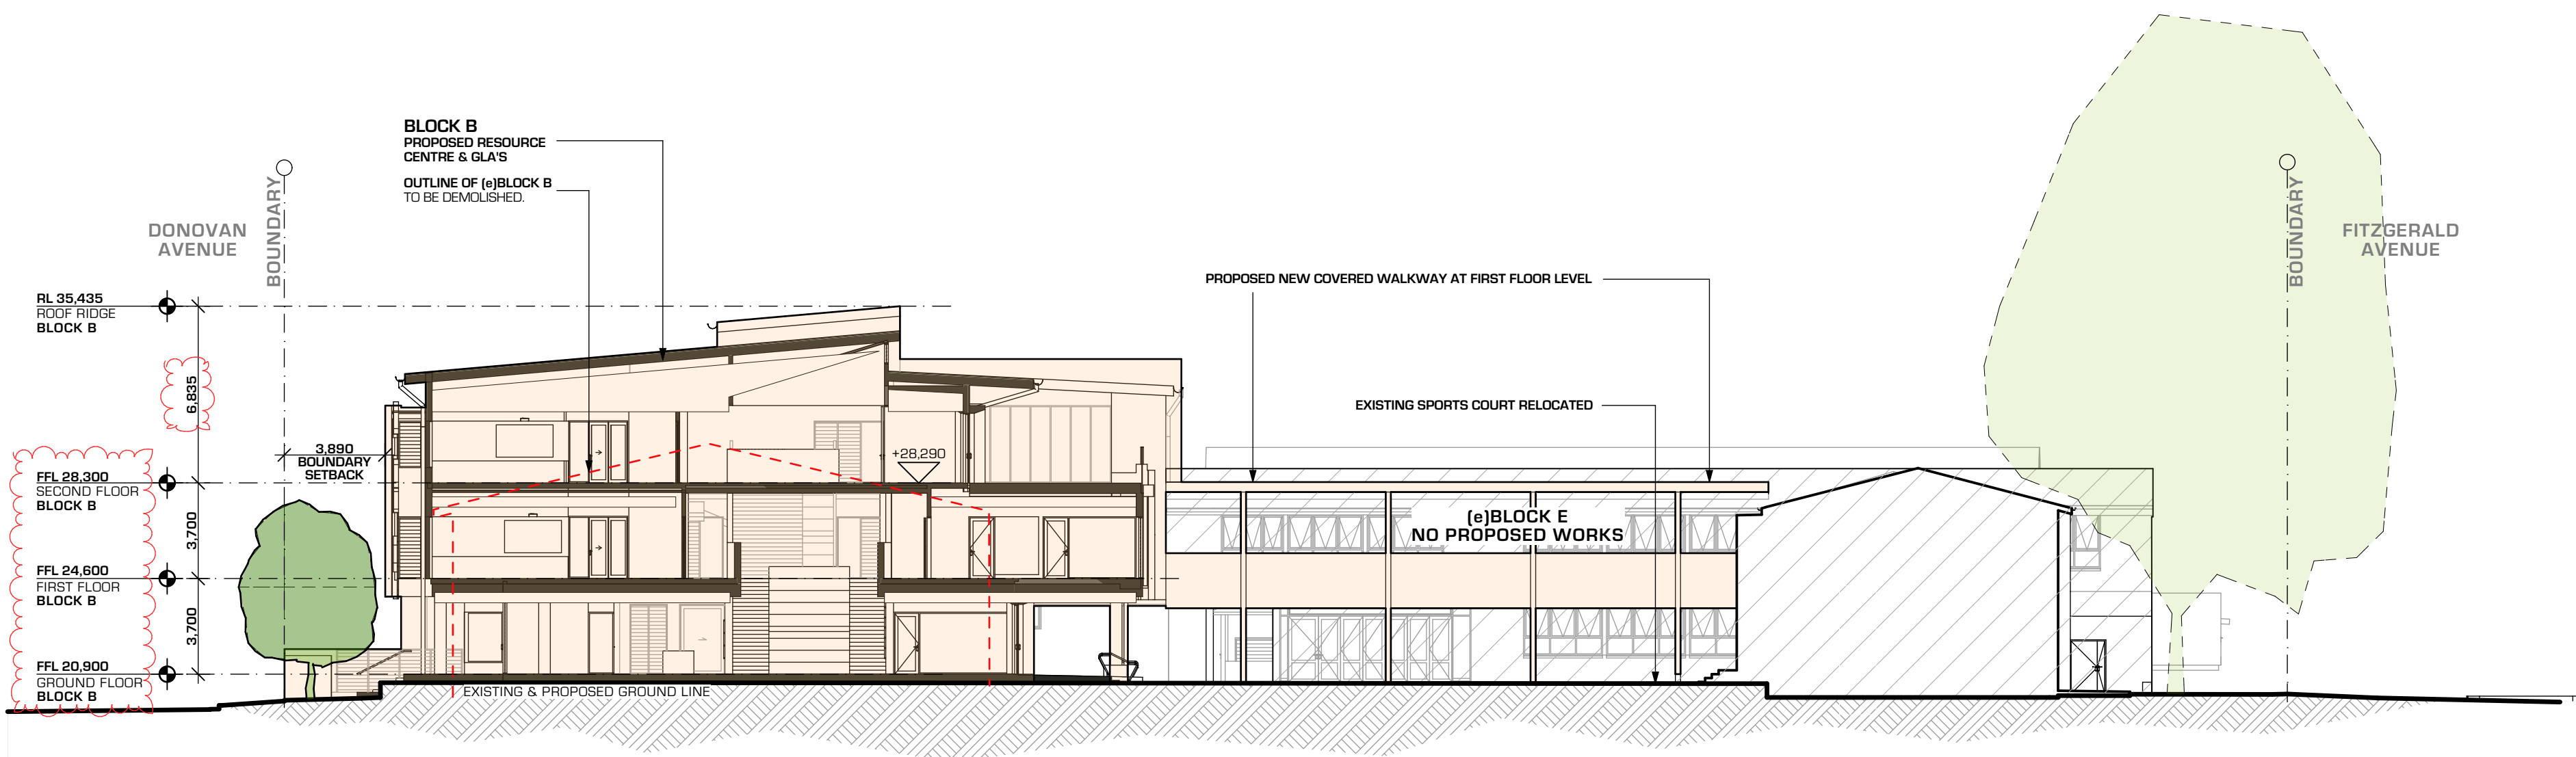

E/02

PROPOSED SITE SECTION - THROUGH BLOCK B & F

QOH ARCHITECTS
QUINN O'HANLON ARCHITECTS PTY LTD

SYDNEY
1/153 Victoria Road, GLADESVILLE NSW 2111
(02) 9420 3155 T
(02) 8240 3855 F

NEWCASTLE
20 Church Street, WICKHAM NSW 2293
PO Box 293
NEWCASTLE NSW 2293
(02) 4929 1185 T
www.qoh.net.au W

PROJECT

CHAMPAGNAT CATHOLIC COLLEGE BLOCK B

ADDRESS

35 Donovan Avenue MAROUBRA NSW

CLIENT

SYDNEY CATHOLIC SCHOOLS

23/12/20	DA SUBMISSION - REVISED LEVELS	03
27/04/20	DEVELOPMENT APPLICATION	02

DATE REVISION ISSUE

SCALEBAR:

0 10 20

SCALE: 1:400 @ A3

DRAWN BY: JB, AB, AF, NZ, ST

CHECKED BY: TB

DATE: 23/12/20



ALL DRAWINGS © QUINN O'HANLON ARCHITECTS PTY LTD

DRAWING TITLE

1550 SITE SECTIONS

SITE SECTIONS

JOB NUMBER DRAWING NUMBER ISSUE

1912N DA1550 03

DEVELOPMENT APPLICATION