



1 SUMMER - 21 DECEMBER @ 9AM  
A551 1:2000

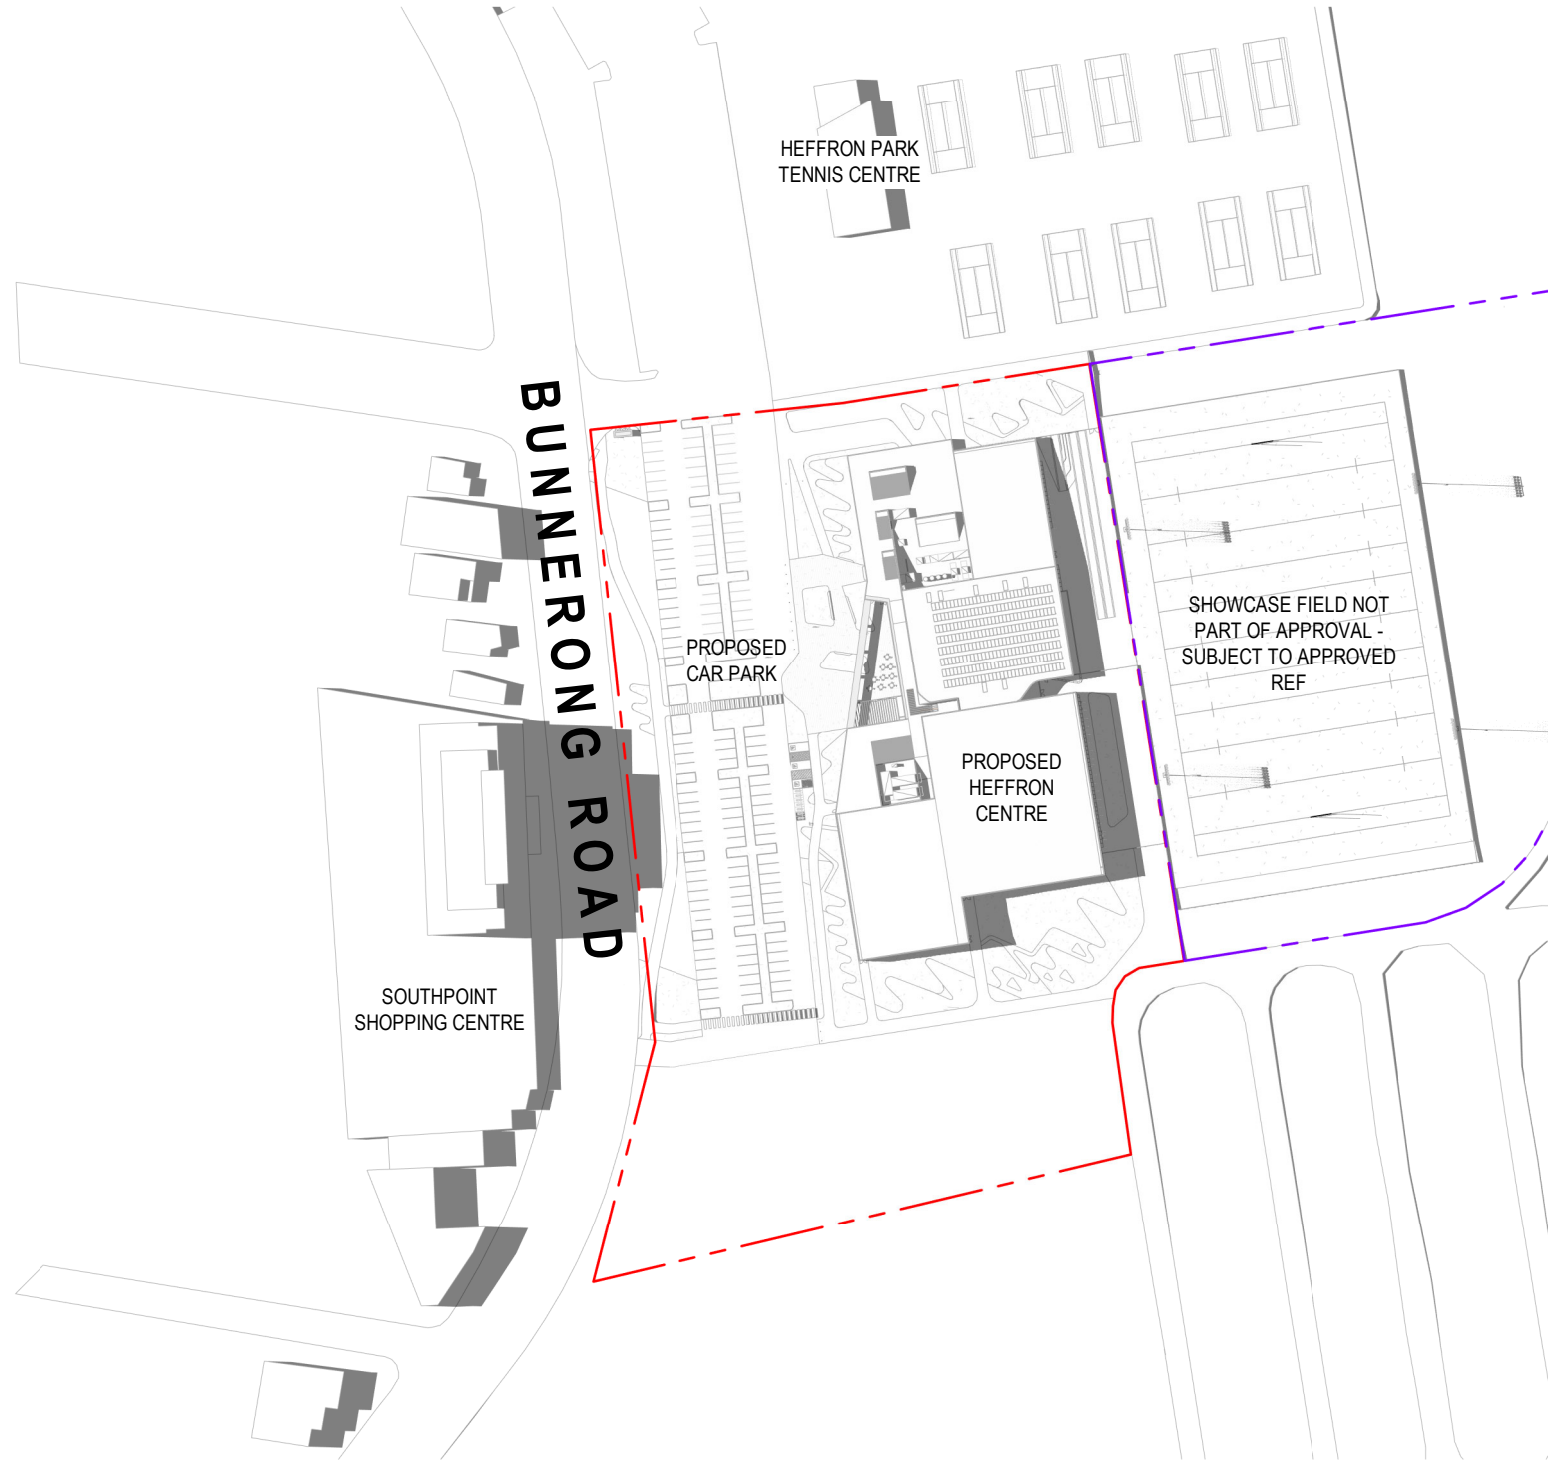


2 SUMMER - 21 DECEMBER @ 12PM  
A551 1:2000



3 SUMMER - 21 DECEMBER @ 3PM  
A551 1:2000

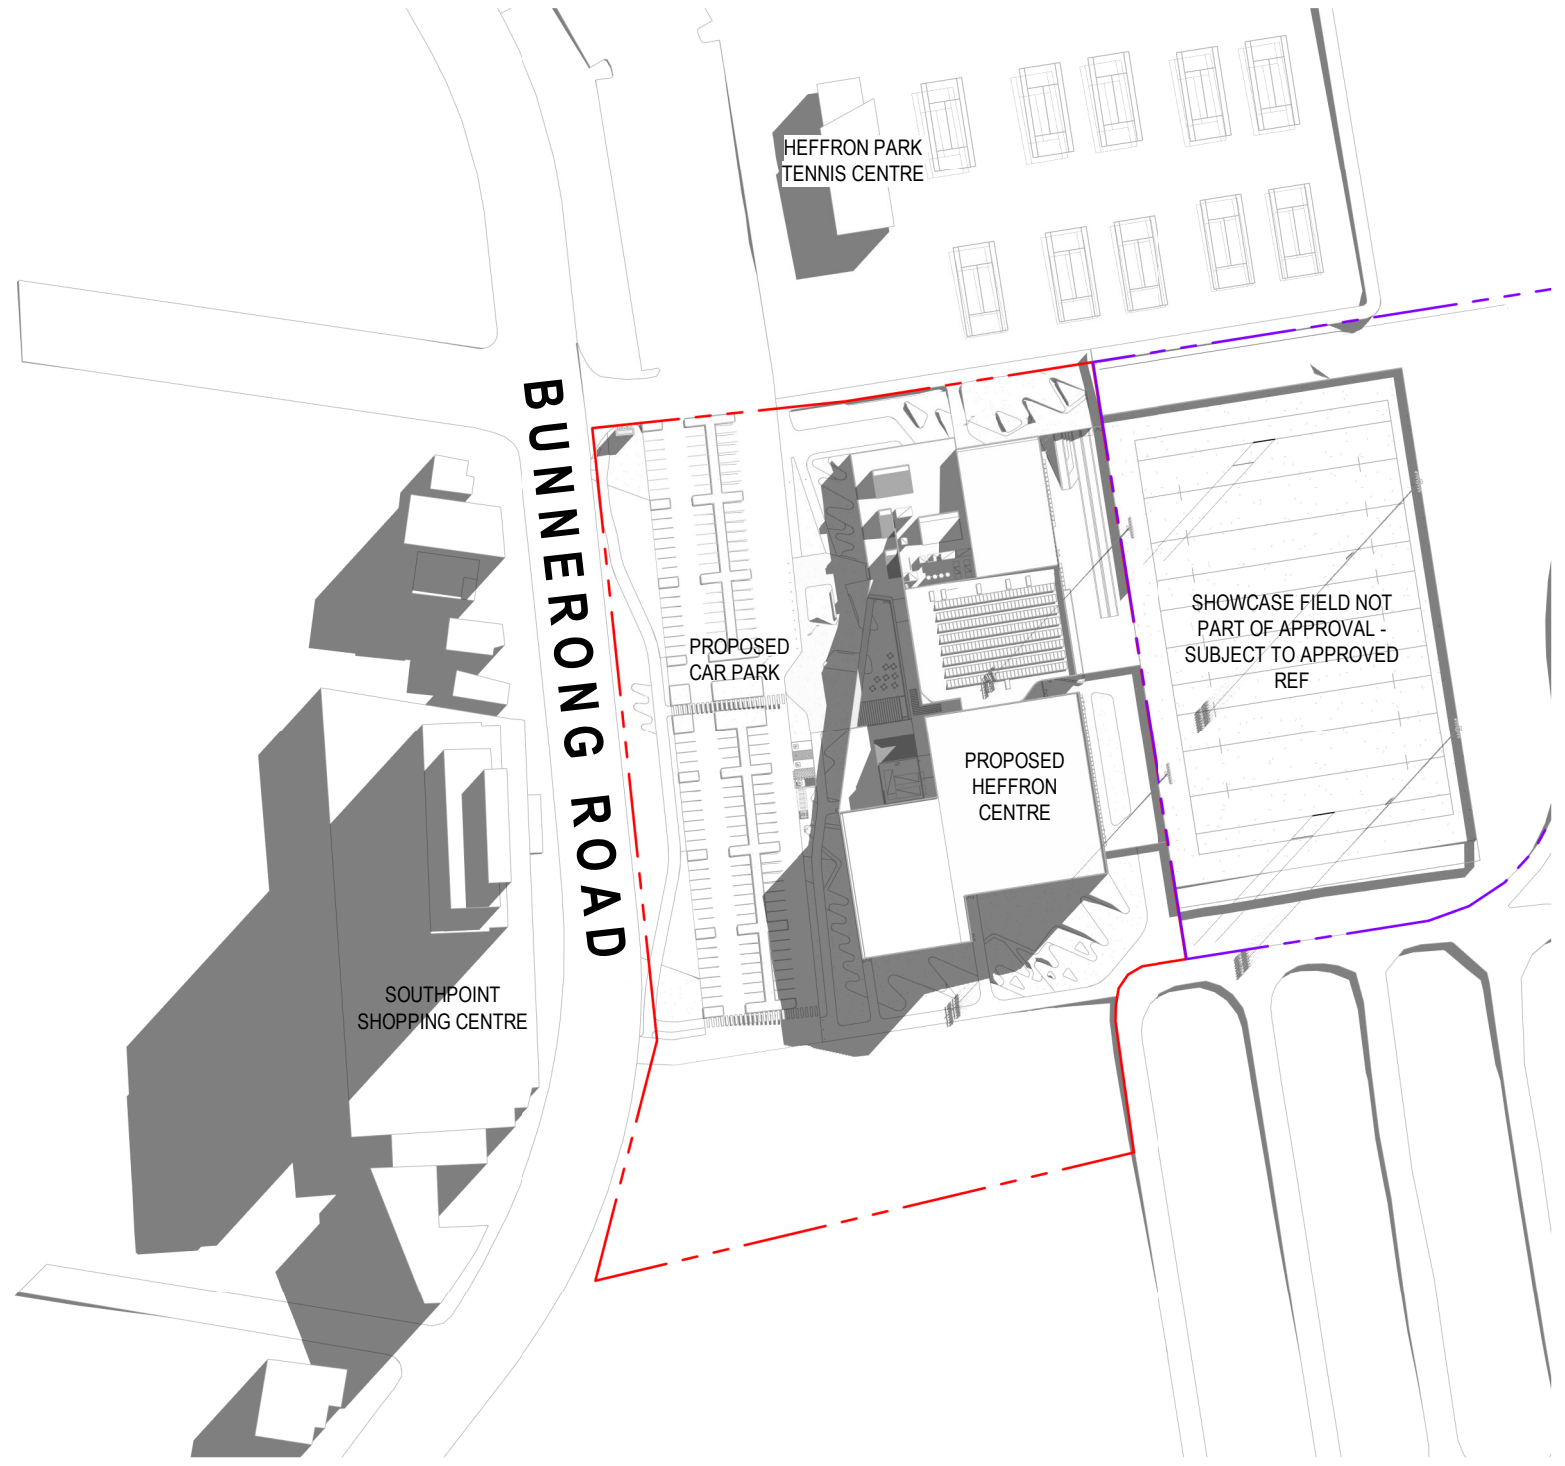

4 WINTER - 21 JUNE @ 9AM  
A551 1:2000

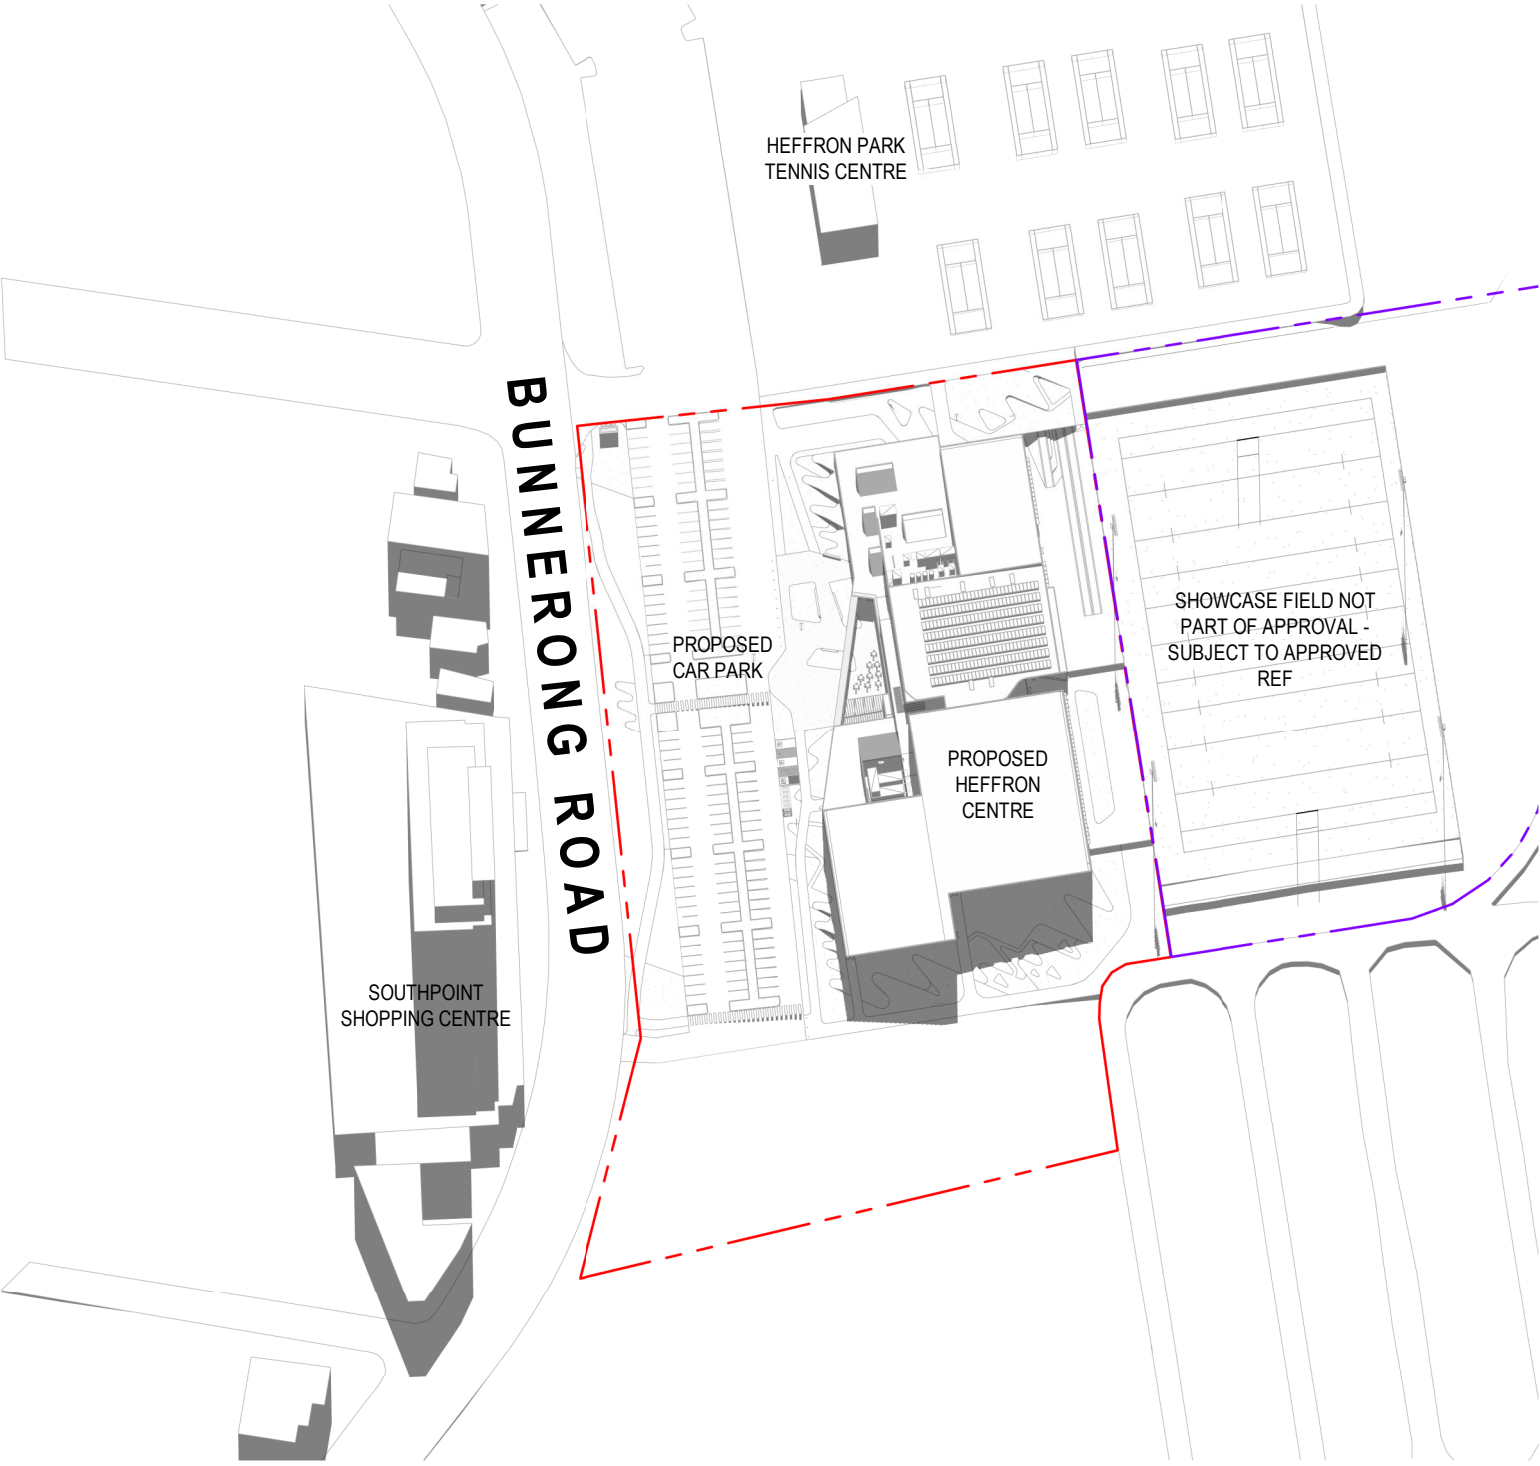

5 WINTER - 21 JUNE @ 12PM  
A551 1:2000



6 WINTER - 21 JUNE @ 3PM  
A551 1:2000

Notes  
The information contained in this document is copyright and may not be used or reproduced for any other project or purpose.  
Verify all dimensions and levels on site and report any discrepancies to  
Co-op for direction prior to the commencement of work.  
Drawings are to be read in conjunction with all other contract documents.  
Use figured dimensions only. Do not scale from drawings.  
Co-op cannot guarantee the accuracy of content and format for copies of drawings issued electronically.  
The completion of the Issue Details Checked and Authorised section below is confirmation of the status of the drawing. The drawing shall not be used for construction unless endorsed 'For Construction' and authorised for issue.  
© CO-OP STUDIO PTY LTD  
Registered Business Name ABN 93 167 783 600

DEVELOPMENT APPLICATION  
486/2020  
Randwick City Council  
21 September 2020  
Records Received

D	ISSUED FOR DA	31.08.20	SD
C	FOR PCG REVIEW	27.08.20	SD
B	DRAFT DA - inclusive of DEP comments	24.08.20	SD
A	DRAFT DA	10.08.20	SD
REV	DESCRIPTION	DATE	APP
CLIENT			

CO-OP

CO-OP STUDIO  
Level 7, 176 Wellington Parade, East Melbourne, 3002  
Office: +61 452 281 614  
admin@co-opstudio.com.au

PROJECT

HEFFRON CENTRE


PROJECT NUMBER

100234

DRAWING

SHADOW ANALYSIS

SCALE 1:2000 @ A1

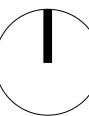

FOR APPROVAL  
NOT TO BE USED DURING CONSTRUCTION

DRAWING NO.

REVISION

DA951 D

FILE NAME BIM 380/Heffron Centre/100234\_Heffron Centre CENTRAL\_119-380.dvt

DATE PRINTED 8/31/2020 4:30:46 PM