



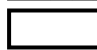


LOCATION SKETCH

10 Edward Street GORDON NSW 2072
DEVELOPMENT APPLICATION No.

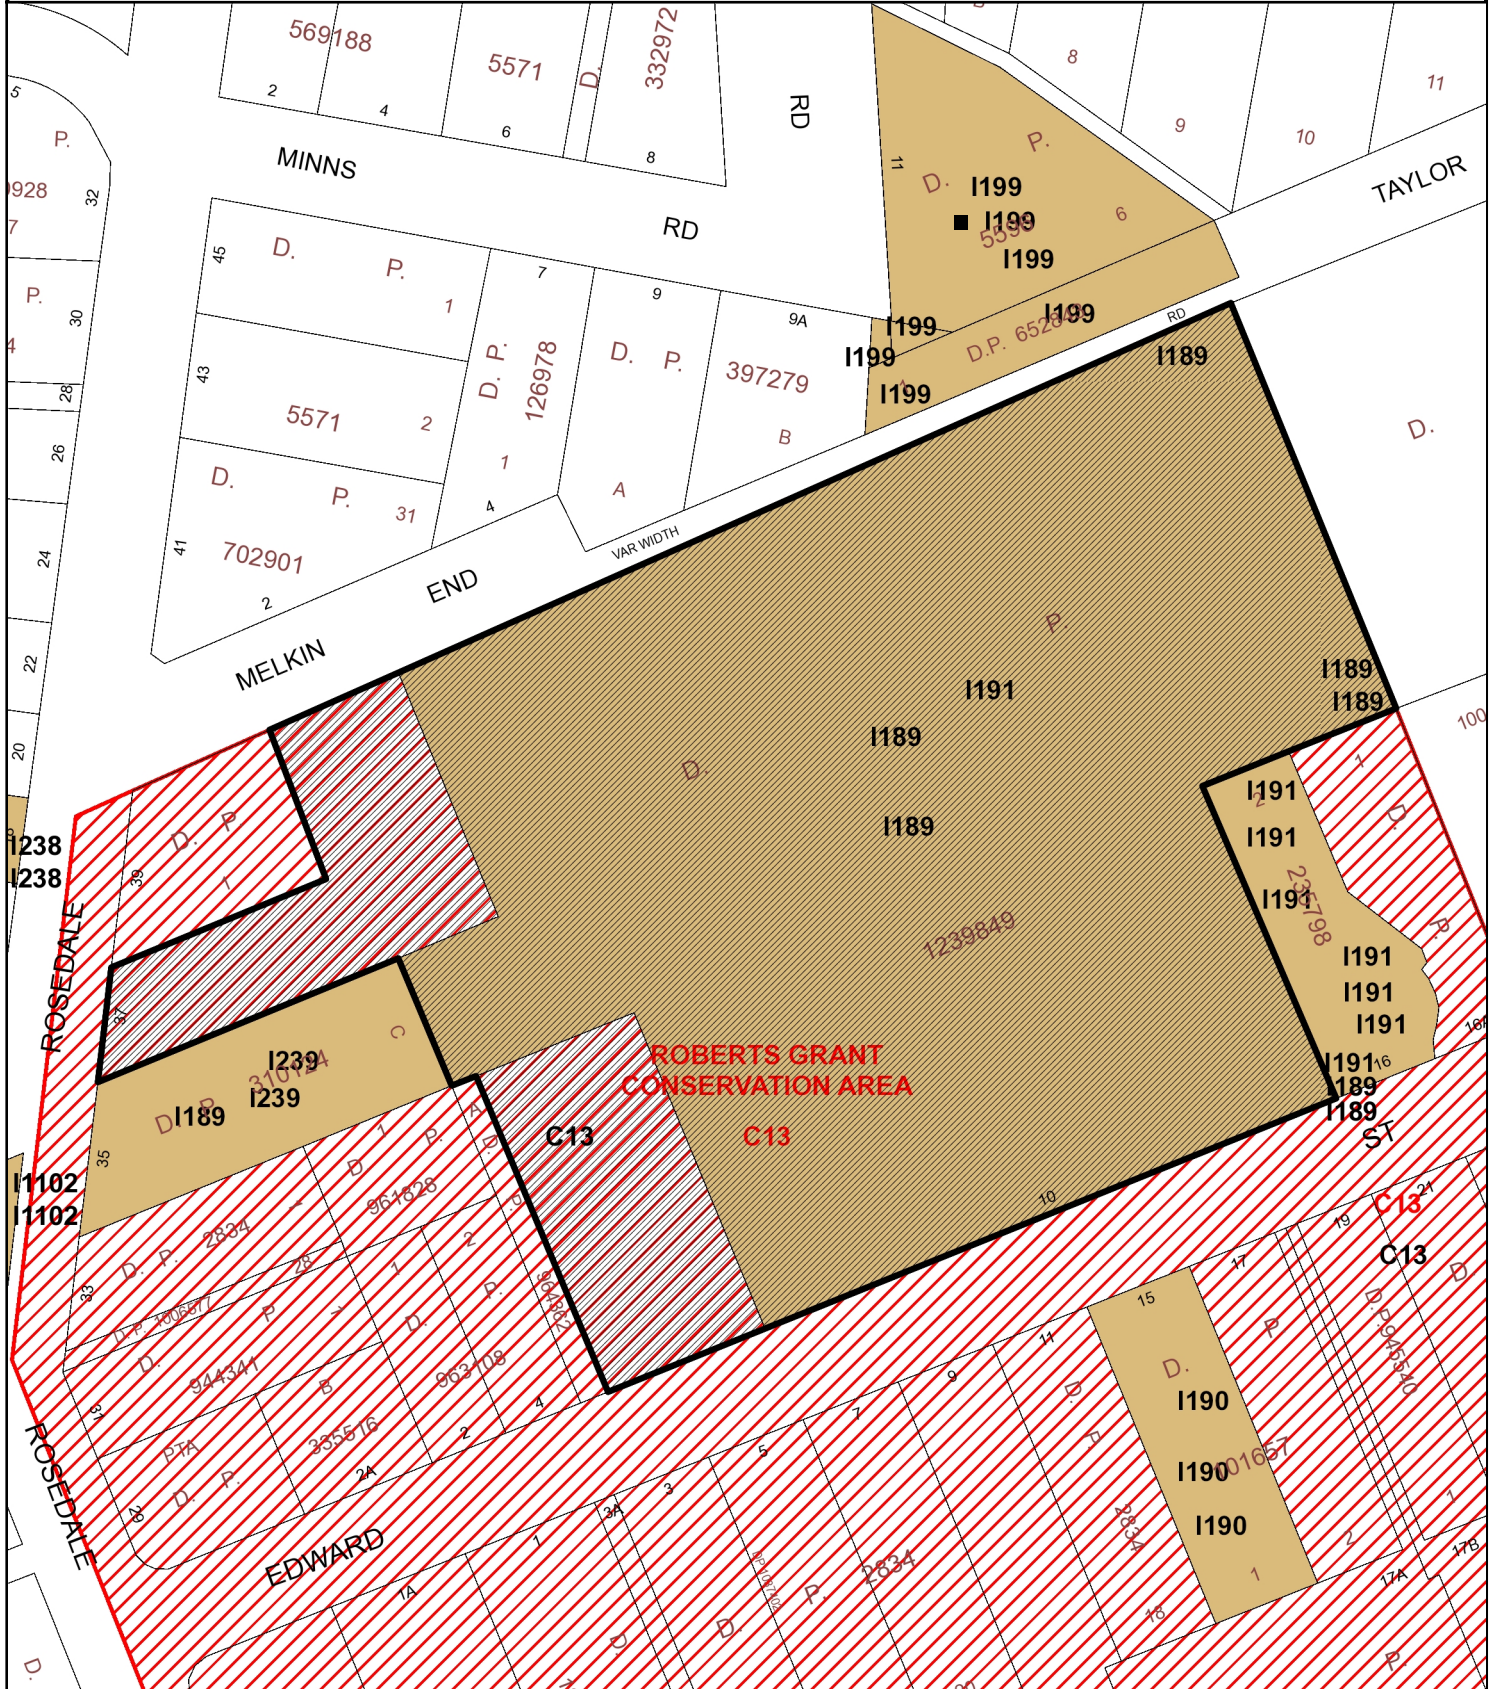

One submission was recorded for this DA.

-  AGREEMENT
-  OBJECTION
-  SUBMISSION
-  PETITION

-  SUBJECT LAND
-  CIRCULATED AREA
-  HERITAGE ITEM
-  CONSERVATION AREA

Scale 1 : 1500

09/10/2020

Ku-ring-gai Council accepts no responsibility for any misprints, errors, omissions or inaccuracies in these maps or damages resulting from use of this information.

