

JAPARA BELROSE - AGED CARE FACILITY

DA.000	COVERSHEET
DA.001	SITE ANALYSIS - CONTEXT
DA.002	SITE ANALYSIS - ENVIRONMENT
DA.100	SITE PLAN
DA.101	DEMOLITION PLAN
DA.110	OPEN SPACE PLAN
DA.200	BASEMENT FLOOR PLAN
DA.210	GROUND FLOOR PLAN
DA.220	FIRST FLOOR PLAN
DA.230	SECOND FLOOR PLAN
DA.240	THIRD FLOOR PLAN
DA.250	ROOF PLAN
DA.290	NOTIFICATION PLAN
DA.300	ELEVATIONS
DA.301	ELEVATIONS
DA.310	SECTIONS
DA.311	SECTIONS
DA.312	SECTIONS
DA.350	PHOTOMONTAGES
DA.400	SHADOW DIAGRAMS
DA.401	SHADOW DIAGRAMS
DA.600	EXTERNAL BUILDING FINISHES
DA.700	8M HEIGHT PLANE
DA.801	AXONOMETRIC VIEWS



CLIENT:

JAPARA
HEALTHCARE

SECTION 4.56

26.05.2020


REVISION: G

169 FOREST WAY, BELROSE NSW 2085 (51 CHILDS CIRCUIT)


Brisbane
Cairns
Hong Kong
Jakarta
Melbourne
Rockhampton
Sydney


© Copyright
These drawings and designs and the copyright thereof
are the property of Thomson Adsett (NSW) Pty Ltd
and must not be used, retained or copied without
written permission of Thomson Adsett (NSW) Pty Ltd.
ABN 72 105 314 636 Trading as ThomsonAdsett.
Dimensions take precedence over scaling. Do not
measure off drawings as print sizes may vary





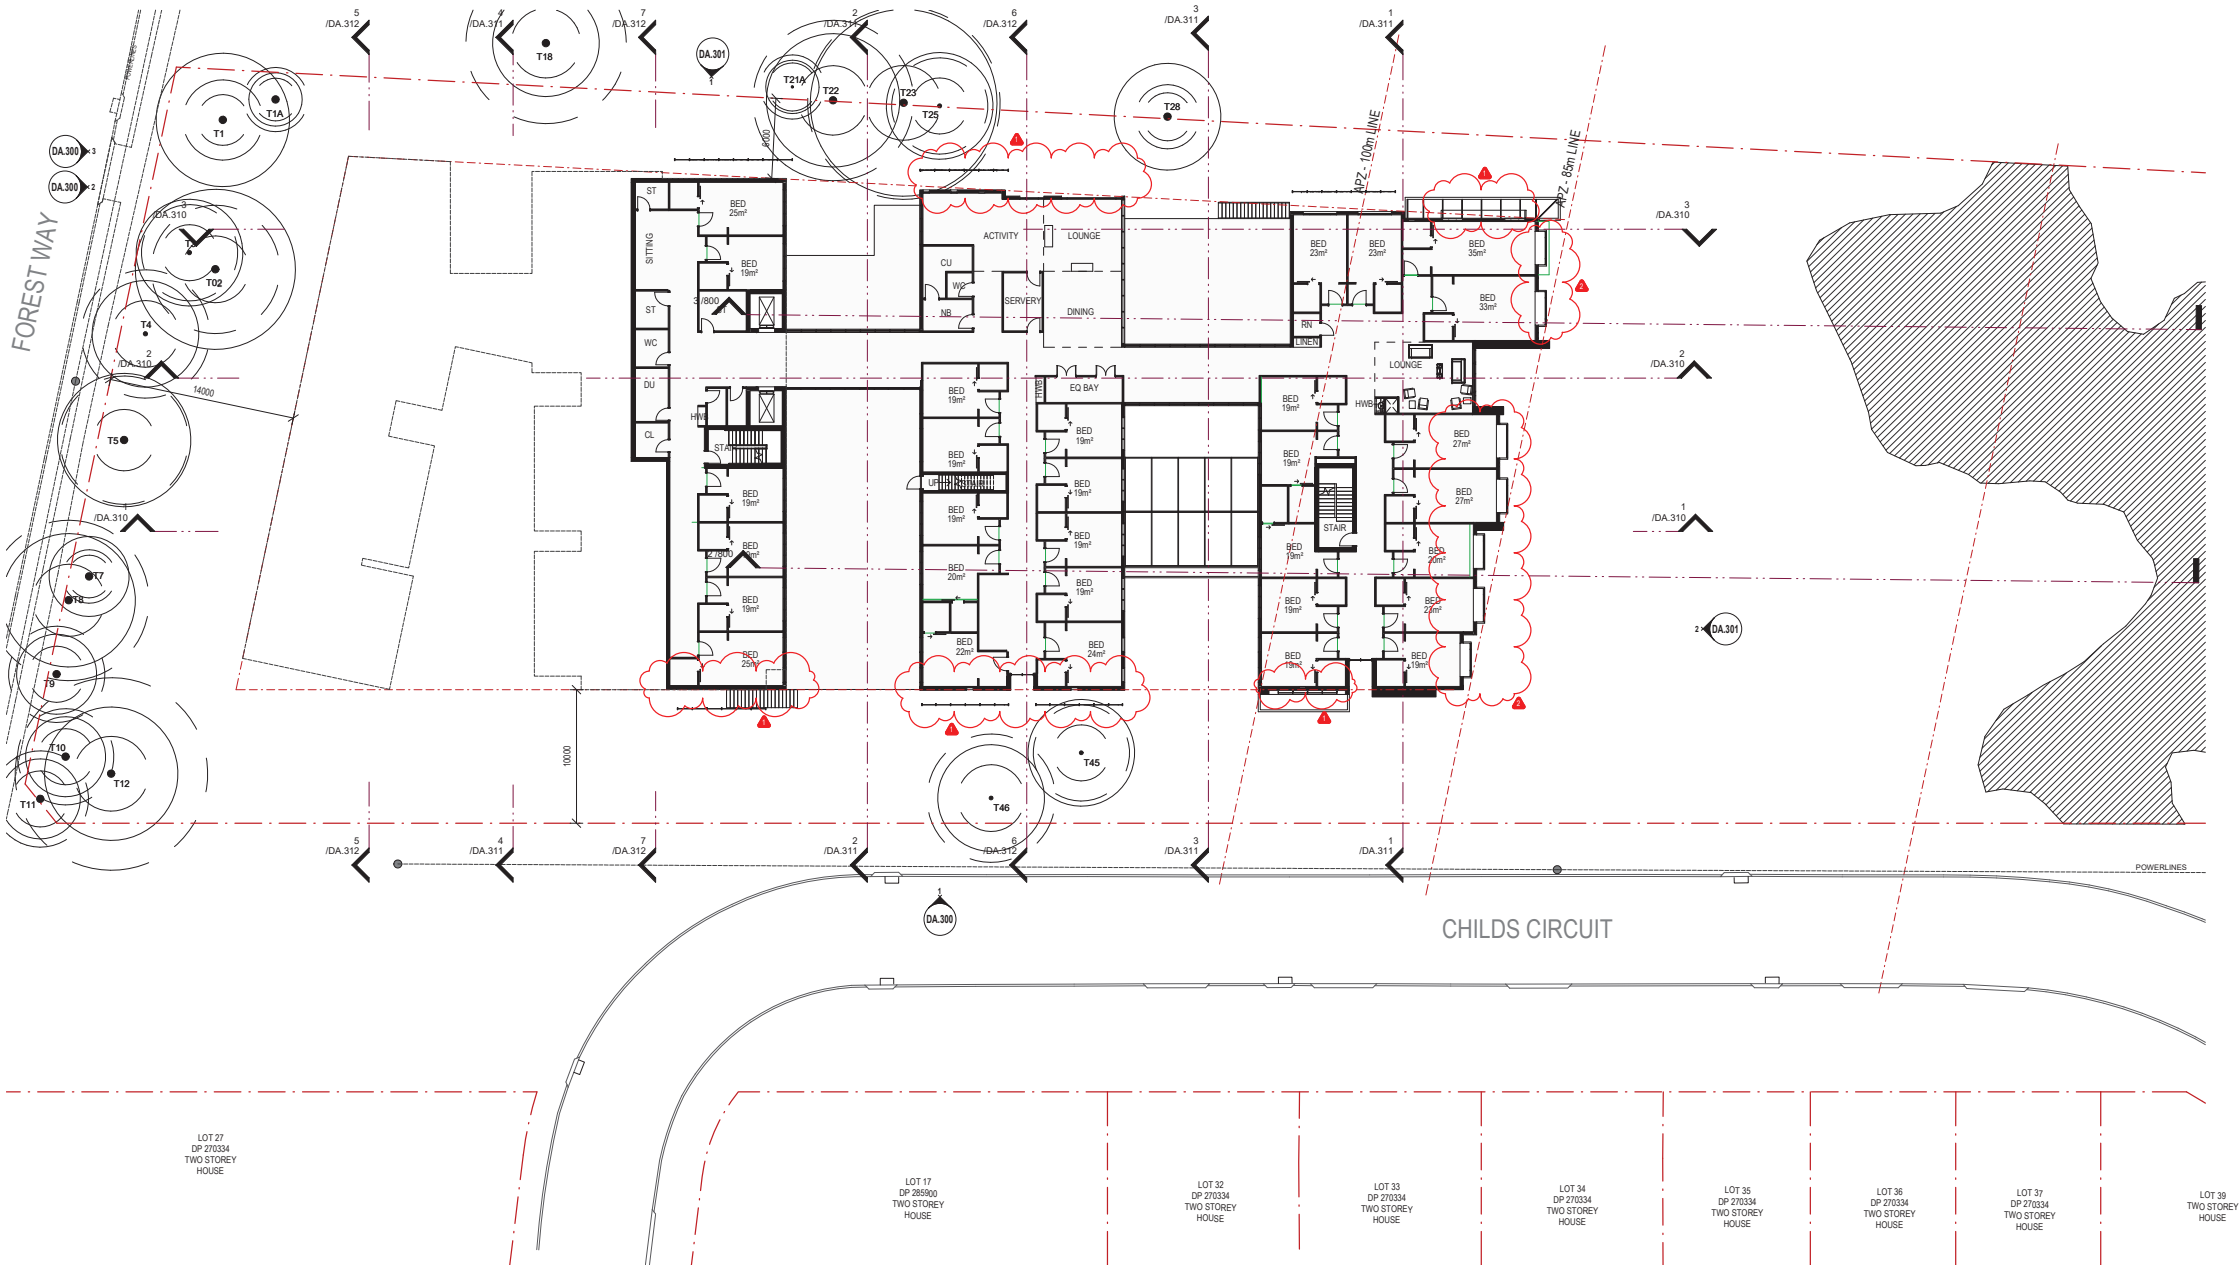



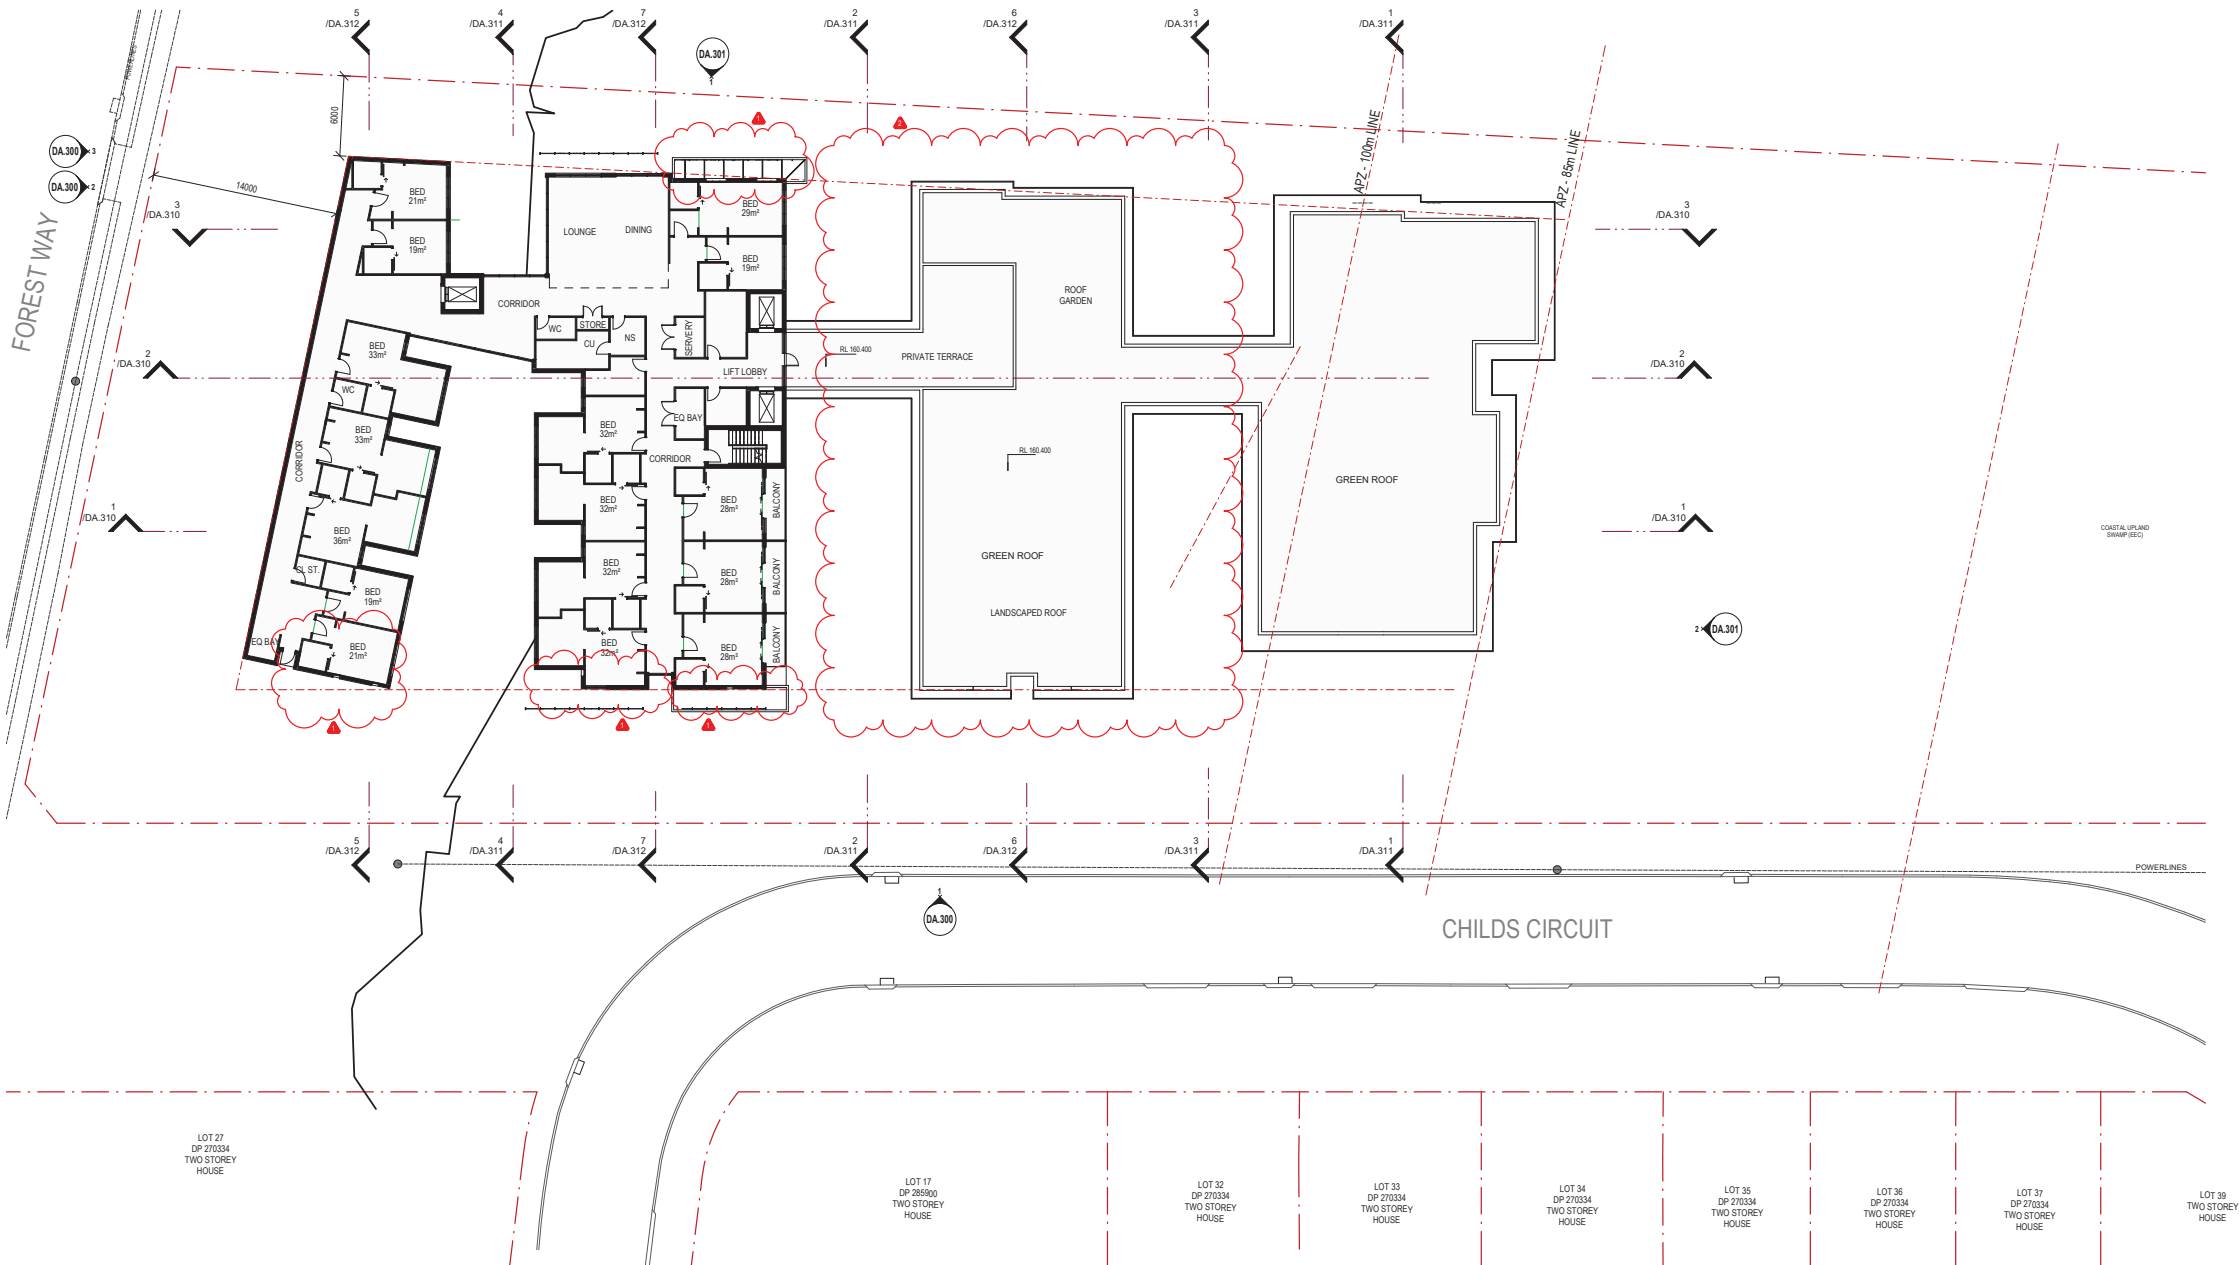

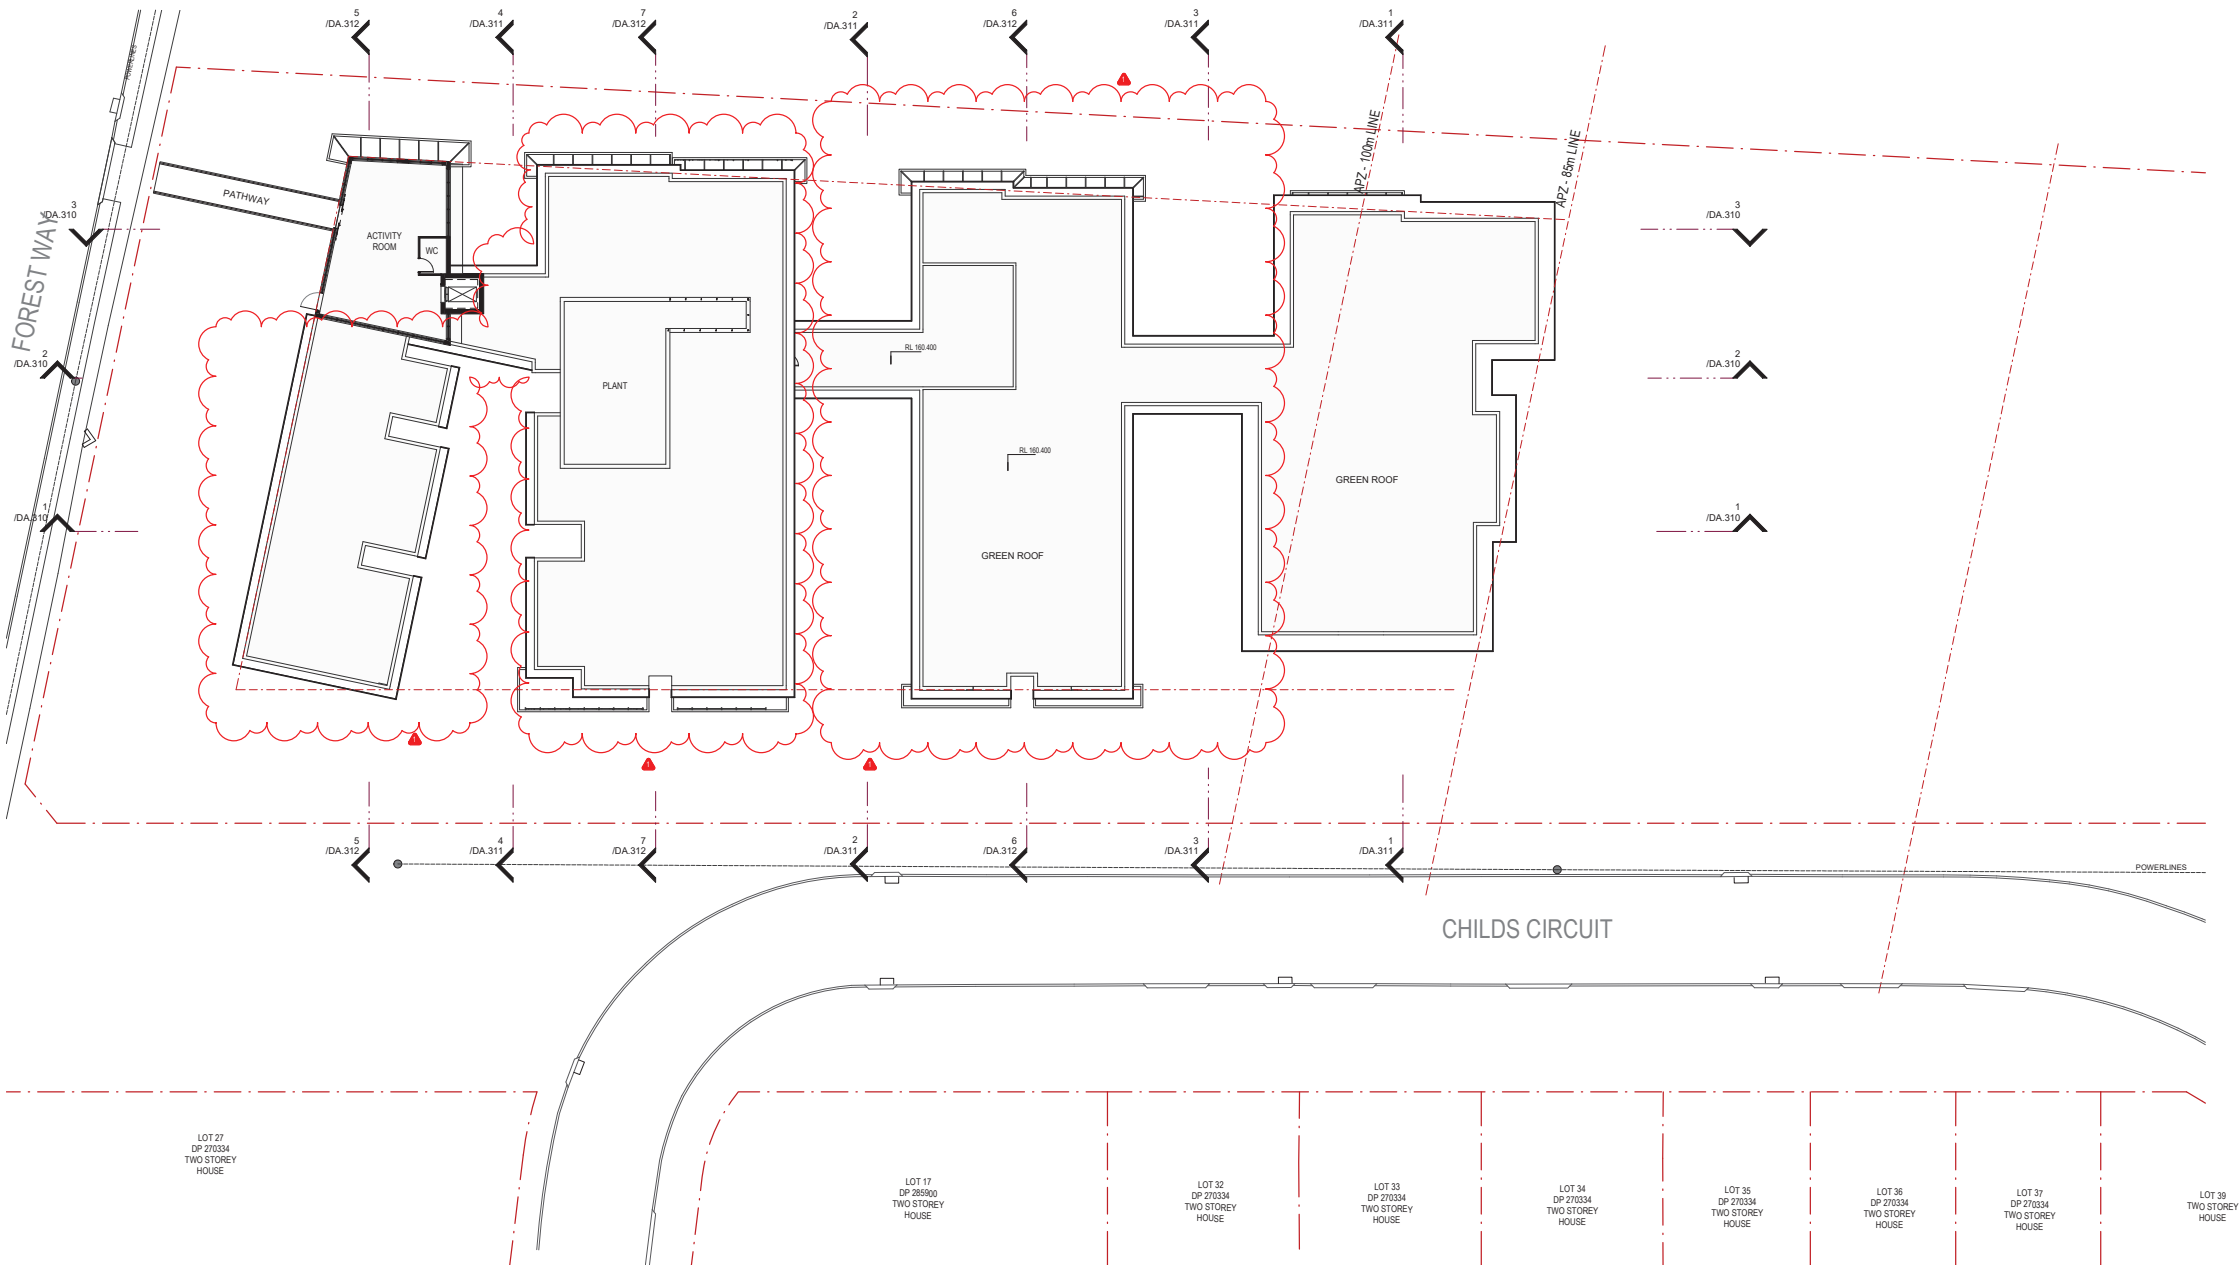

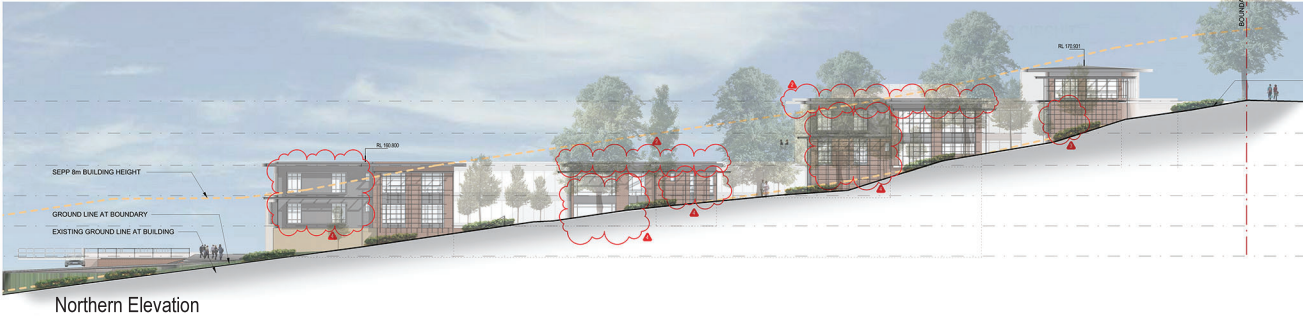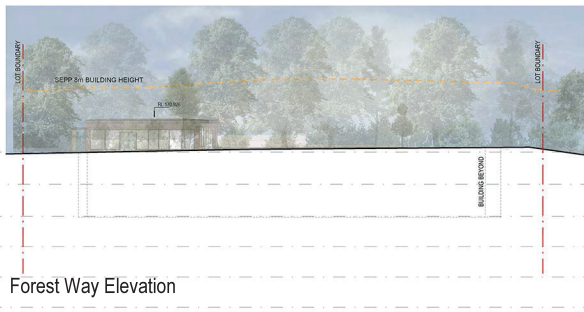



SOUTHERN ELEVATION (CHILDS CIRCUIT)
1:200




WESTERN ELEVATION - FOREST WAY
1:200




NORTHERN ELEVATION
1 : 200




EASTERN ELEVATION
1 : 200

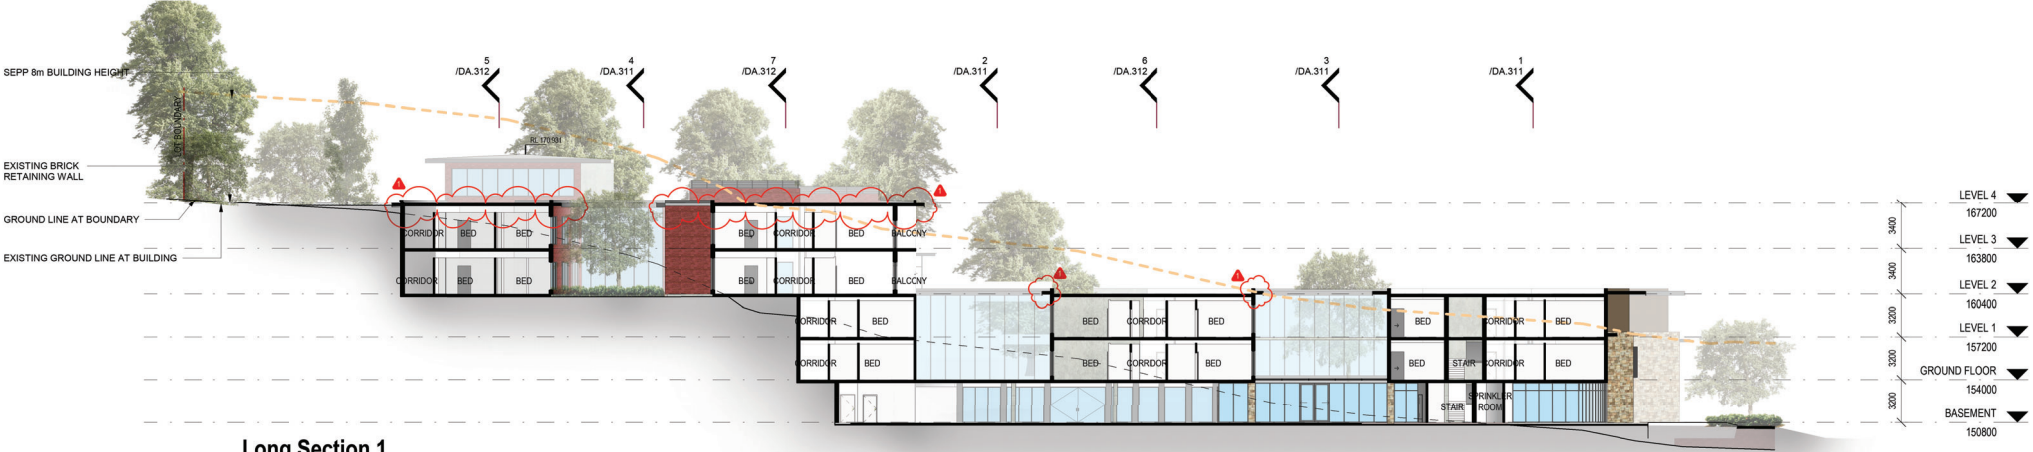




Long Section 1
1:200

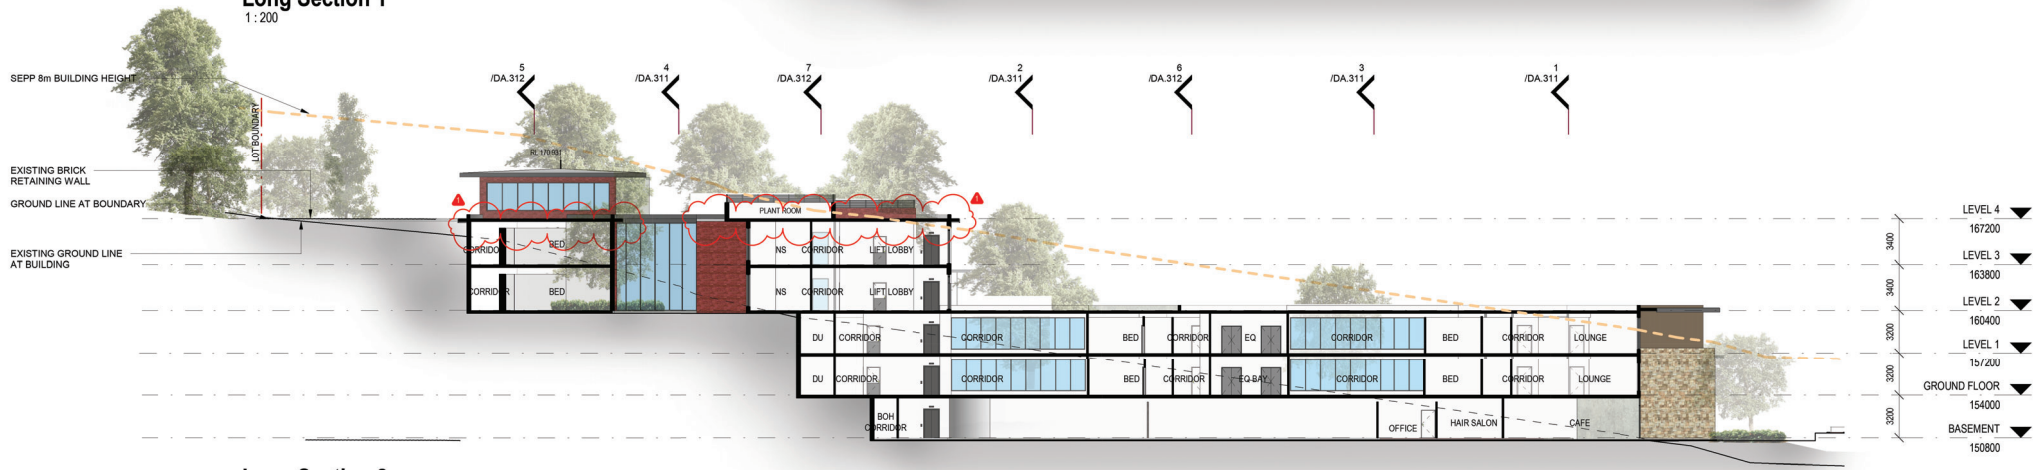


Long Section 2
1:200

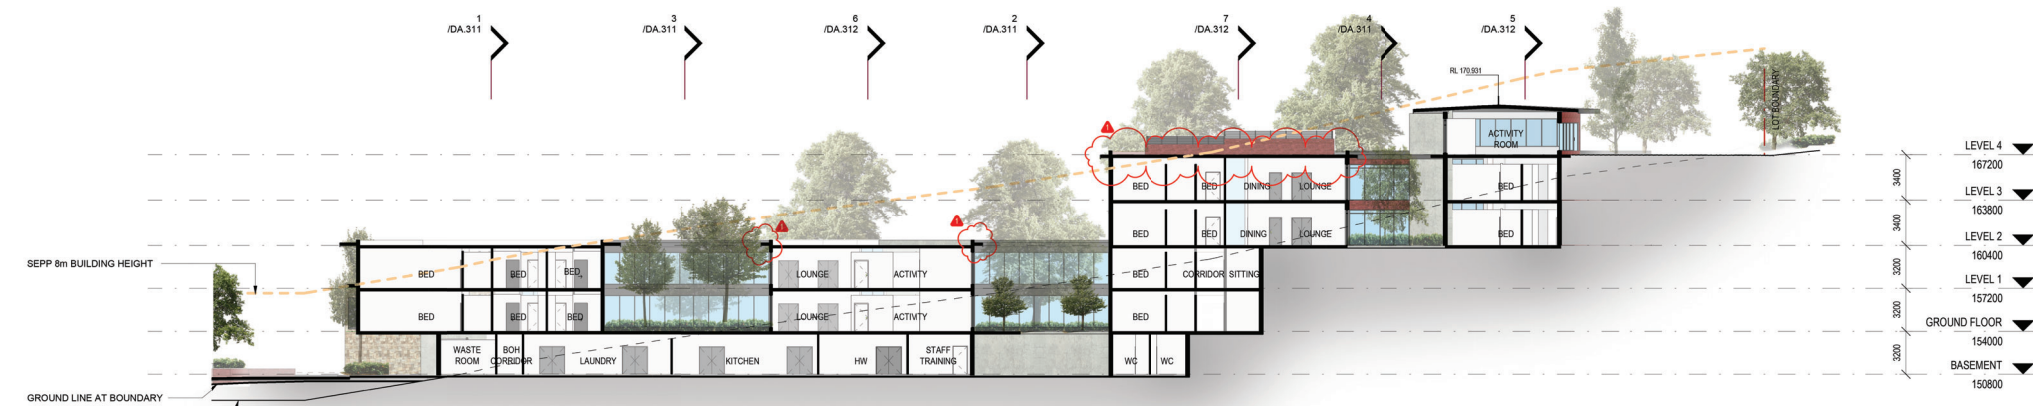


Long Section 3
1:200

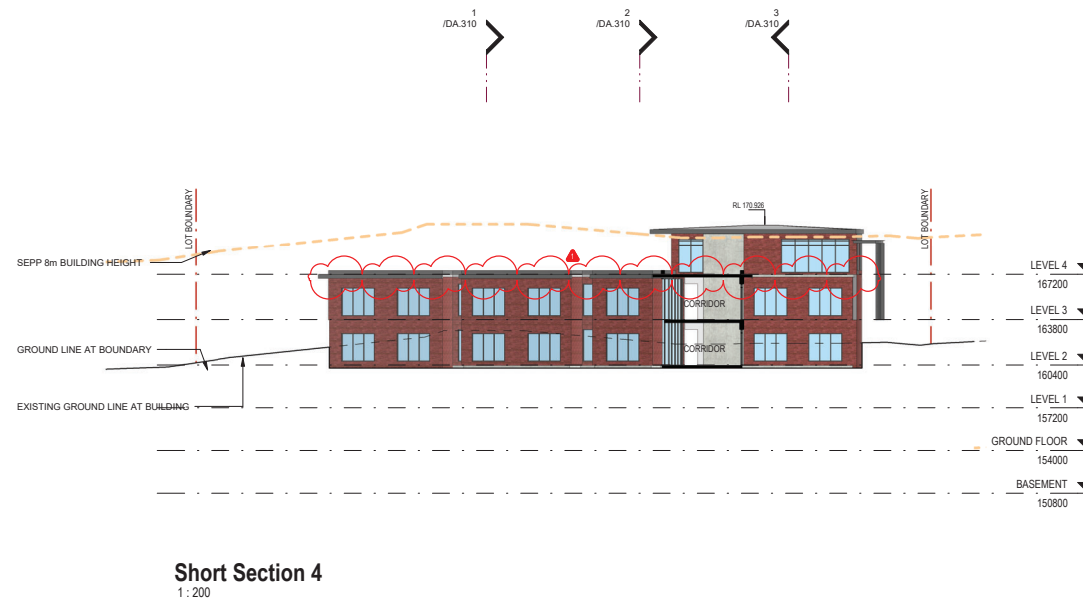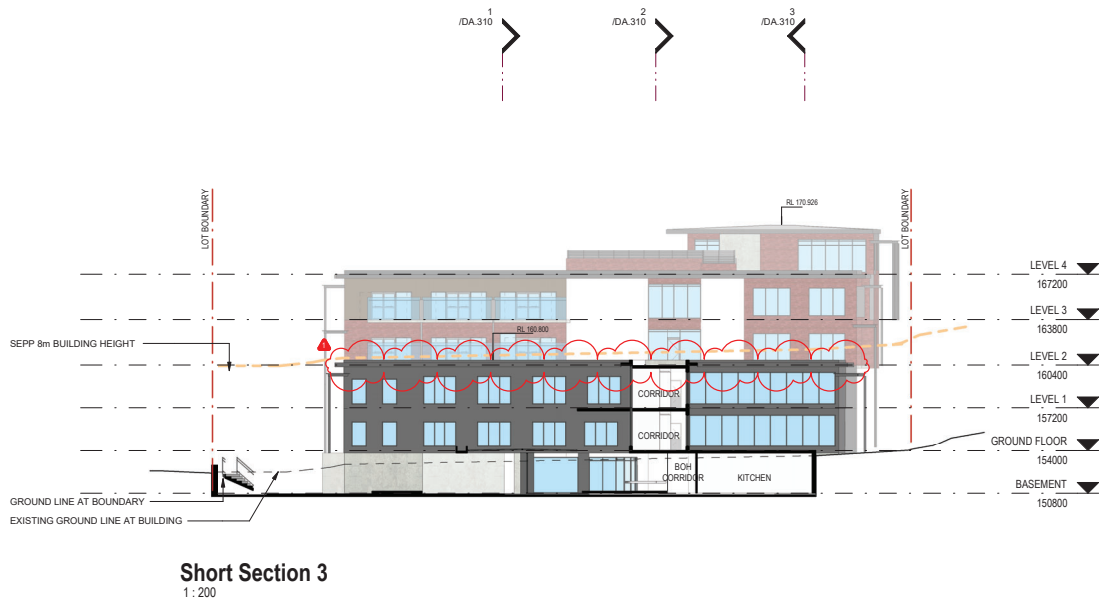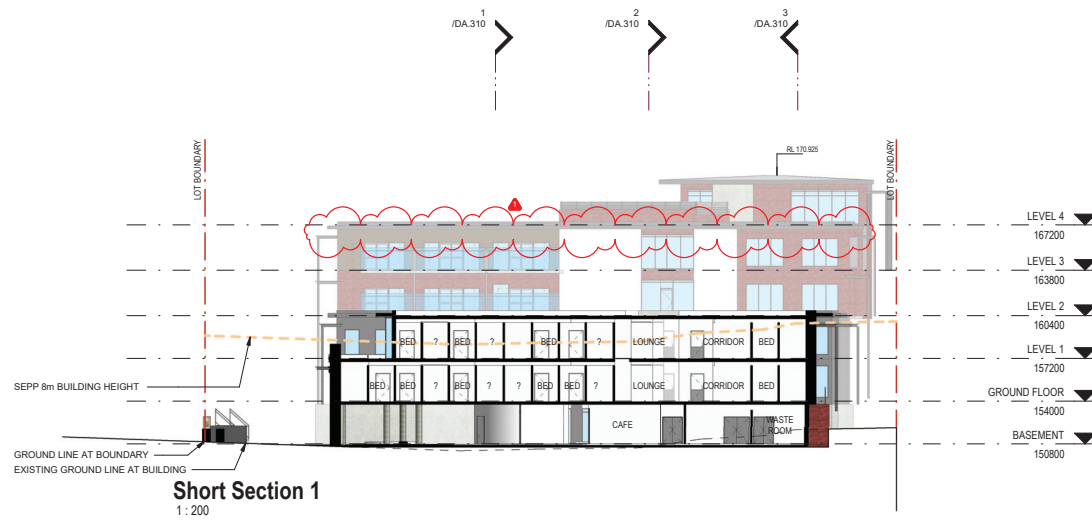


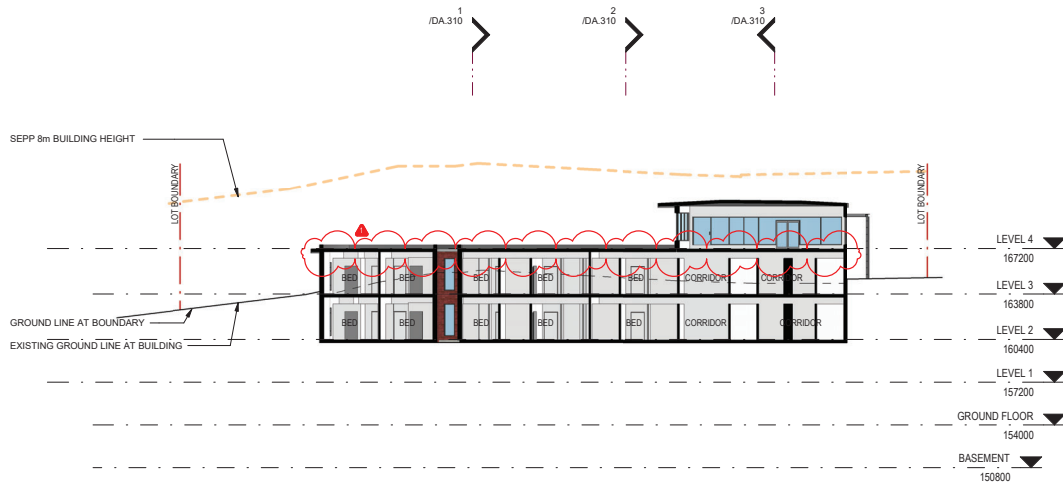

Short Section 5
1 : 200

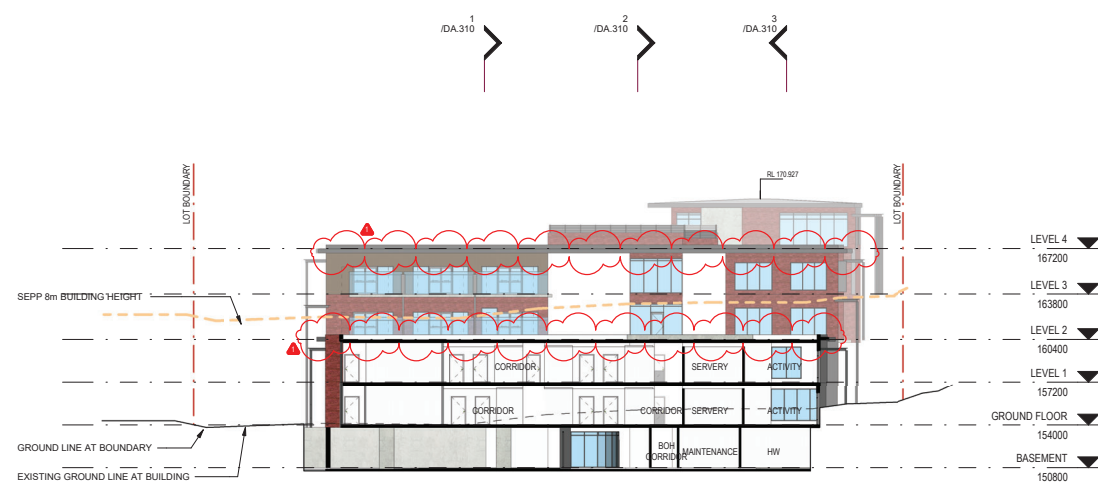

Short Section 6
1 : 200

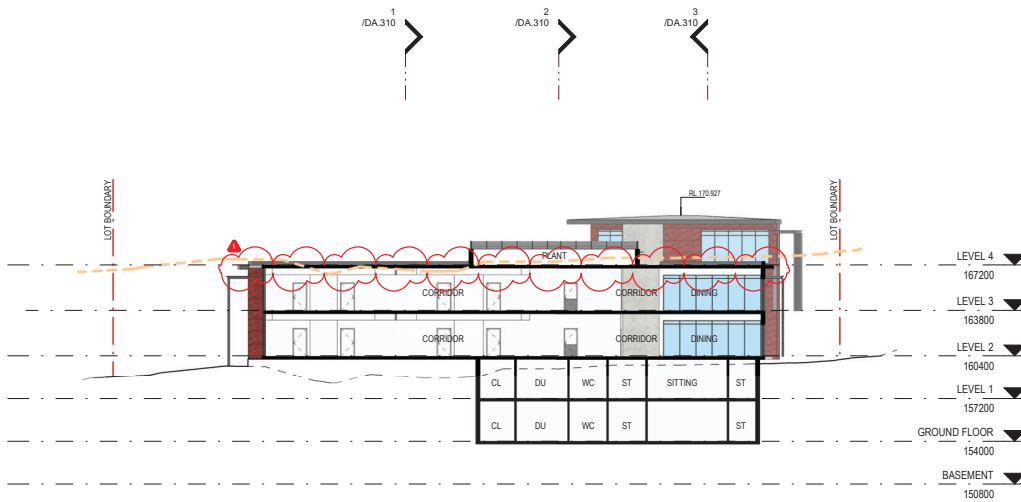


Short Section 7
1 : 200





GB GREY BROWN - METALLIC FINISH

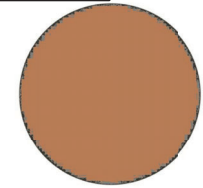

ST FEATURE STONE CLADDING

ECO Outdoor - Clancy random Ashlar Sandstone



FB FACE BRICK

Namol Valley Bricks - Federation Red




GENERAL GARDEN COVER

Mulch - American Redwood





CBM COLORBOND MONUMENT (OR EQUIVALENT COLOR)

-Fascia
-Sun Shading
-Roofing
-Spandrel Panels
-Signage

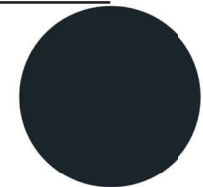


FC DULUX - BUNYIP RIVER (OR EQUIVALENT COLOR)

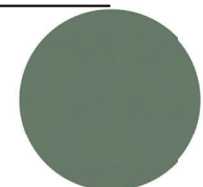

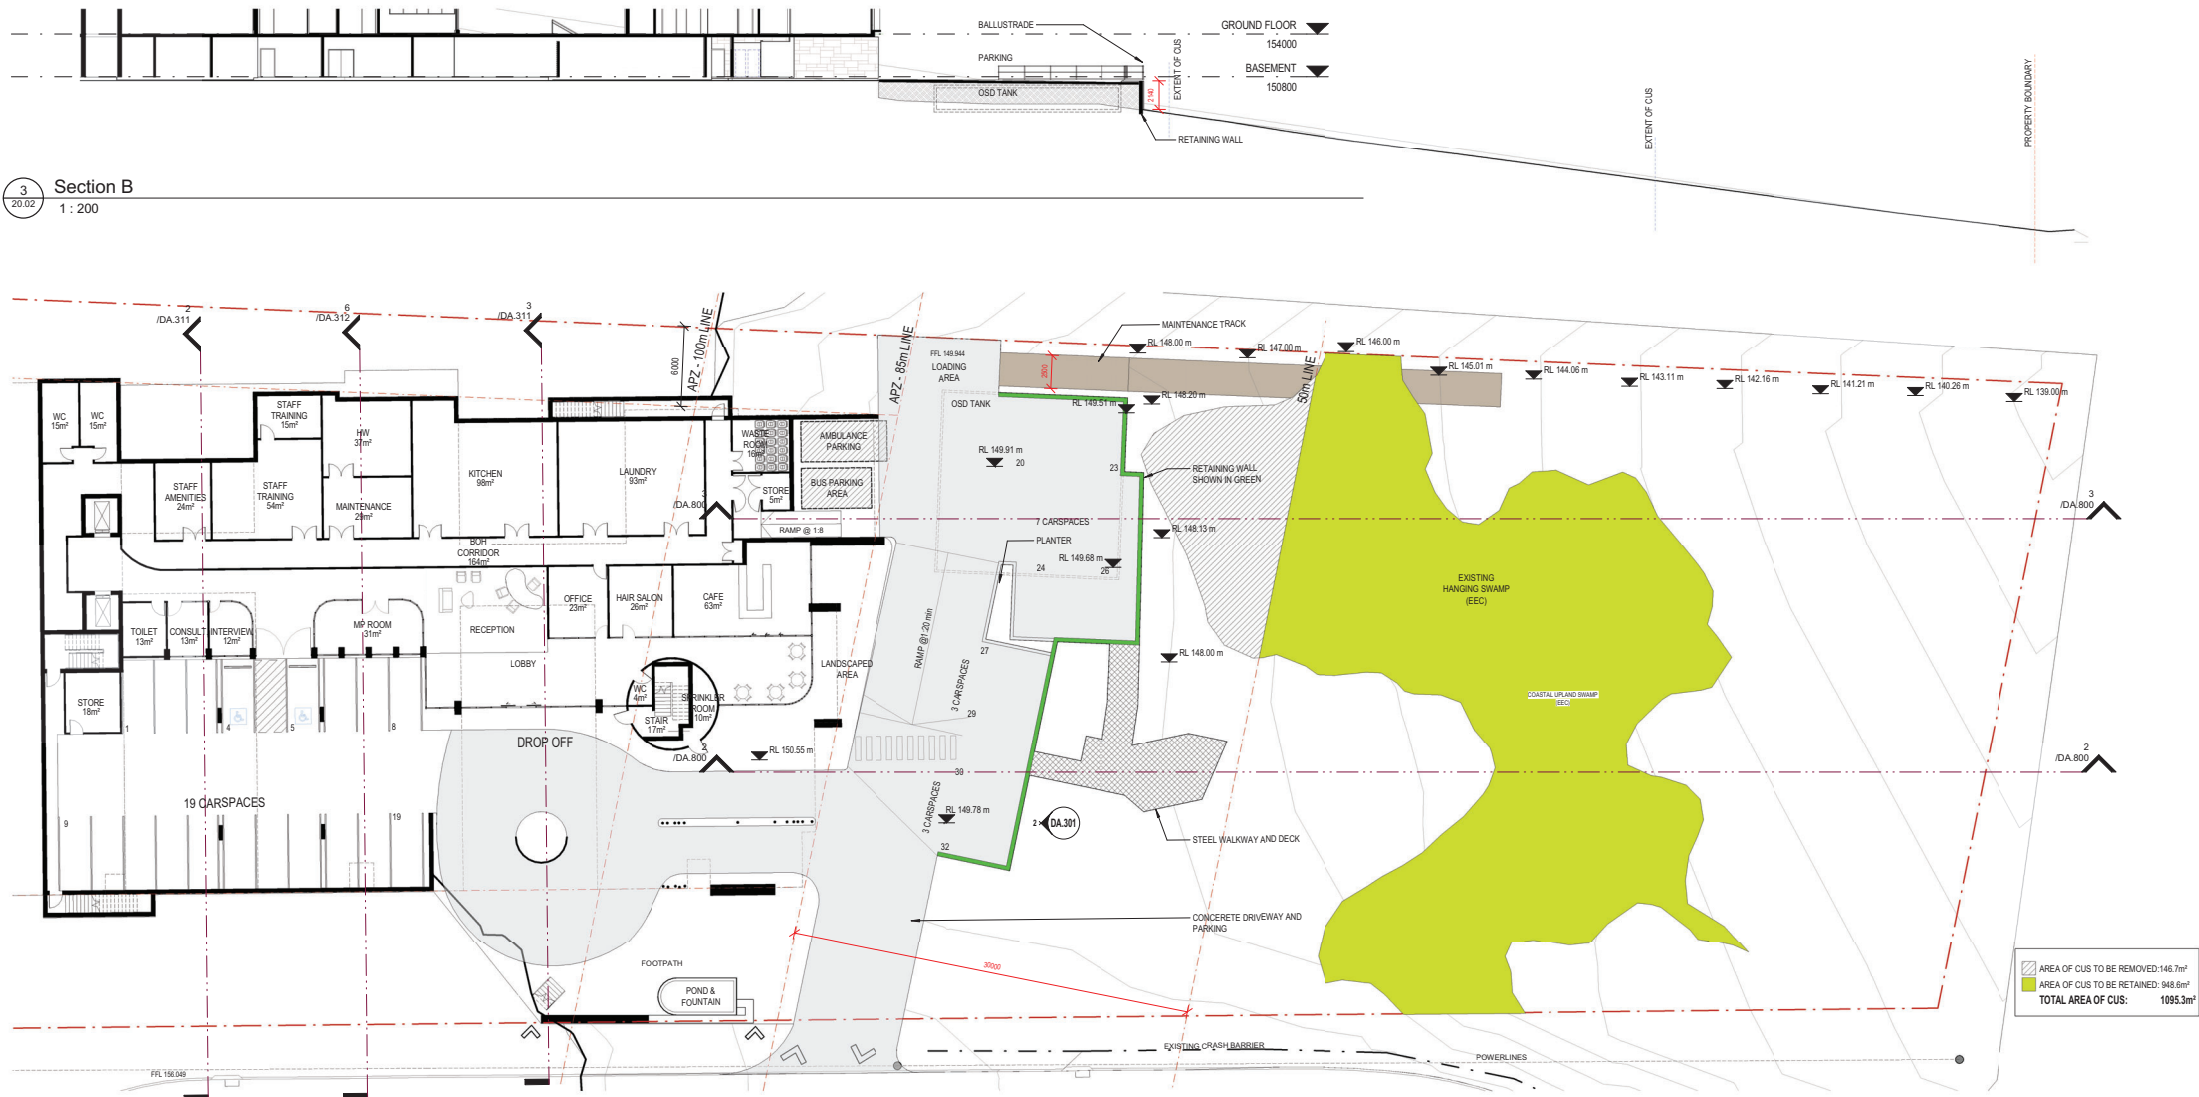

1 **Basement Floor Plan**
1 : 200

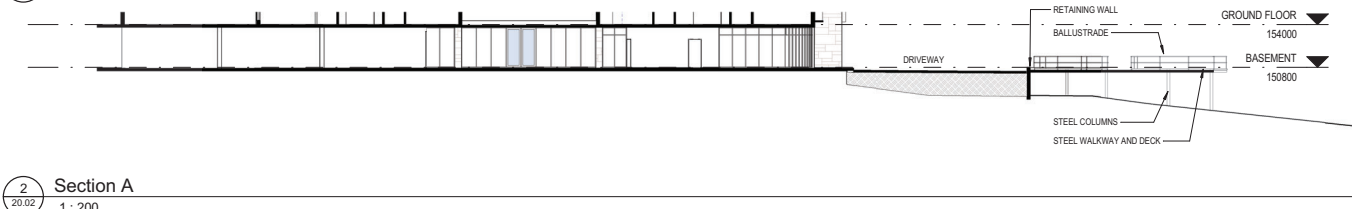

2 **Section A**
1 : 200