


DATE	REV	DESCRIPTION:	NC
22.JAN.2020	-	FOR DEVELOPMENT APPLICATION	Do
09.04.2021	A	DA RFI RESPONSES	din
			to
			spe
			the
			Arc
			rep
			wit
			Gr

OTES:

o not scale off drawings. Use figured mensions only. Report any discrepencies Email: jen@funktion.com.au the architect. These designs, plans, pecifications and the copyright therein are Niche Environment and Heritage e property of Tonkin Zulaikha Greer chitects Pty Ltd, and must not be produced or copied wholly or in part vithout written permission of Tonkin Zulaikha Phone: (02) 9810 6911 reer Architects Pty Ltd.

ACCESS CONSULTANT funktion Phone: (02) 9011 8128 ECOLOGY CONSULTANT Phone: 02 9630 5658 Email: jbear@niche-eh.com STRUCTURAL ENGINEER Email: andrew@sdastructures.com.au

ACOUSTIC ENGINEER Resonate Phone: (02) 8355 4888 Email: elle.hewett@resonate-consultants.com FIRE SAFETY Affinity Engineering Phone: (02) 9194 0590 Email: tnewton@affinity-eng.com THEATRE SERVICES Darkhouse Phone: 0410 486 002 Email: mark@darkhouse.com.au

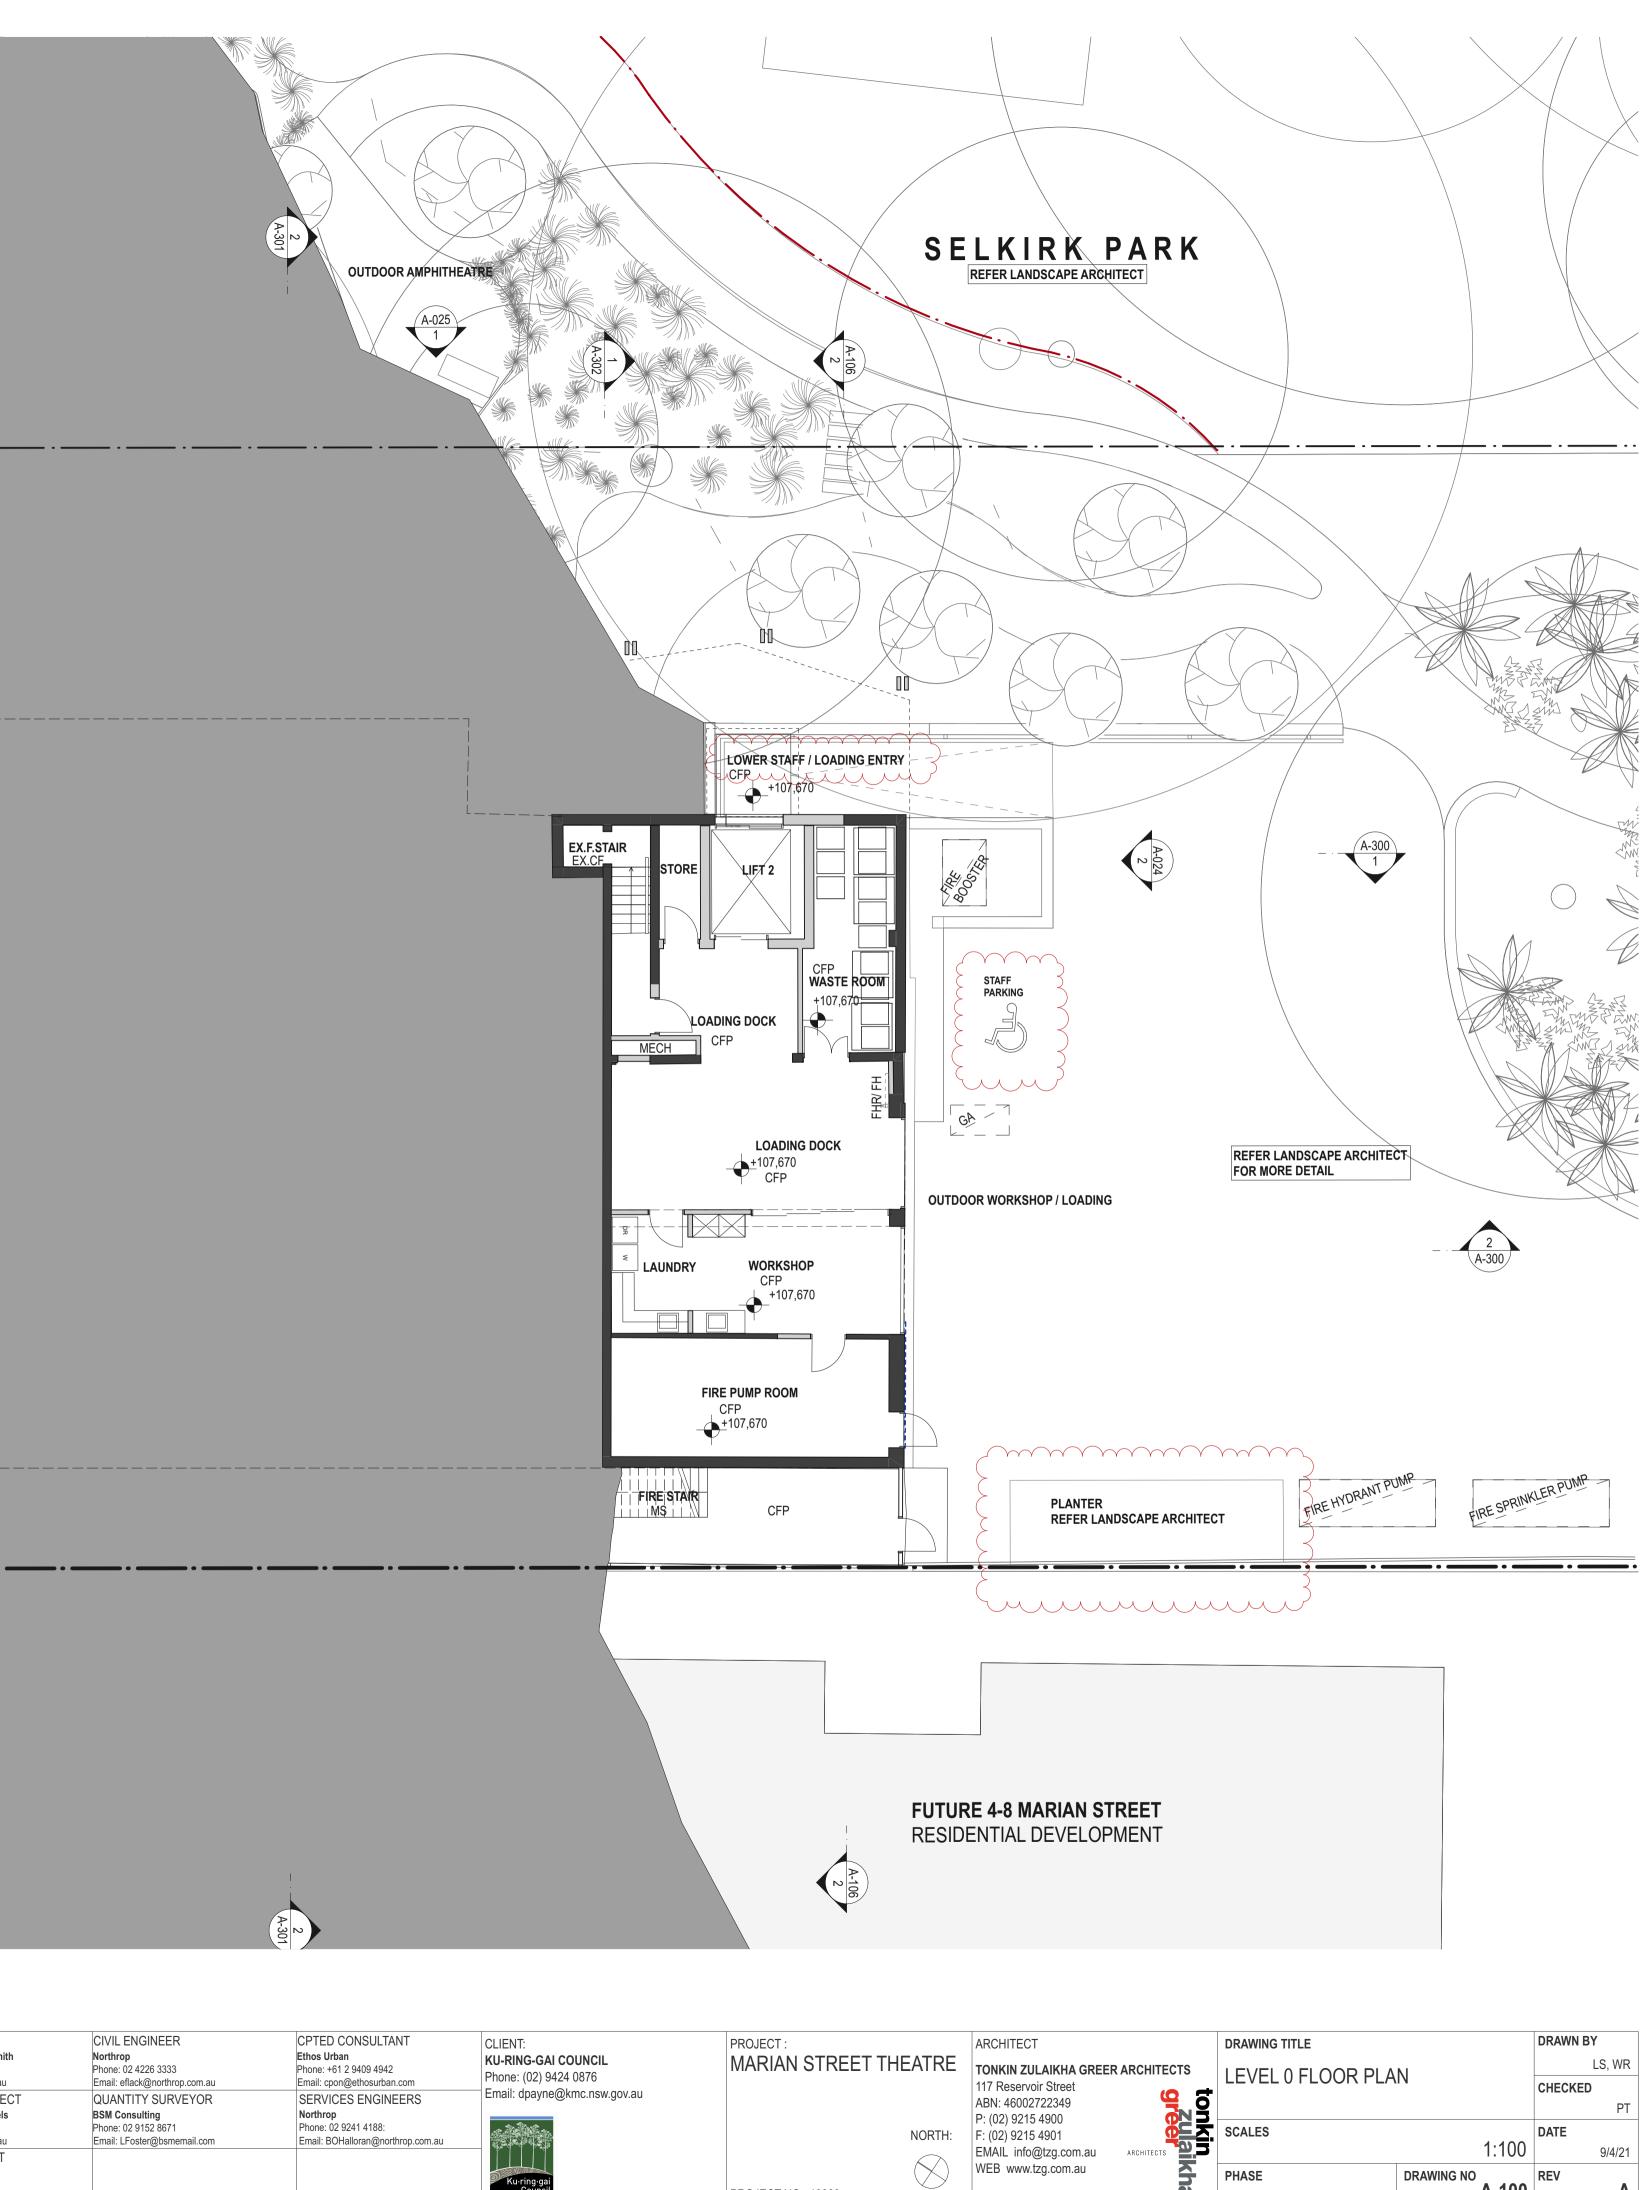



BCA CONSULTANT Blackett Maguire + Goldsmith Phone: (02) 9211 7777 Email: tony@bmplusg.com.au LANDSCAPE ARCHITECT Spackman Mossop Michaels Phone: (02) 9361 4549 Email: sm@sm2group.com.au WASTE CONSULTANT MRA Consulting

Email: james.cosgrove@mraconsulting.com.au

Phone: 0431 948 611



PROJECT NO: 19009

(02) 9215 4900 (02) 9215 4901 //AIL_info@tzg.com.au	ARCHITECTS	SCALES	1:1
EB www.tzg.com.au	kha	PHASE	DRAWING NO
	<u> </u>	DEVELOPMENT APPLICATION	A

REV 100

Α