



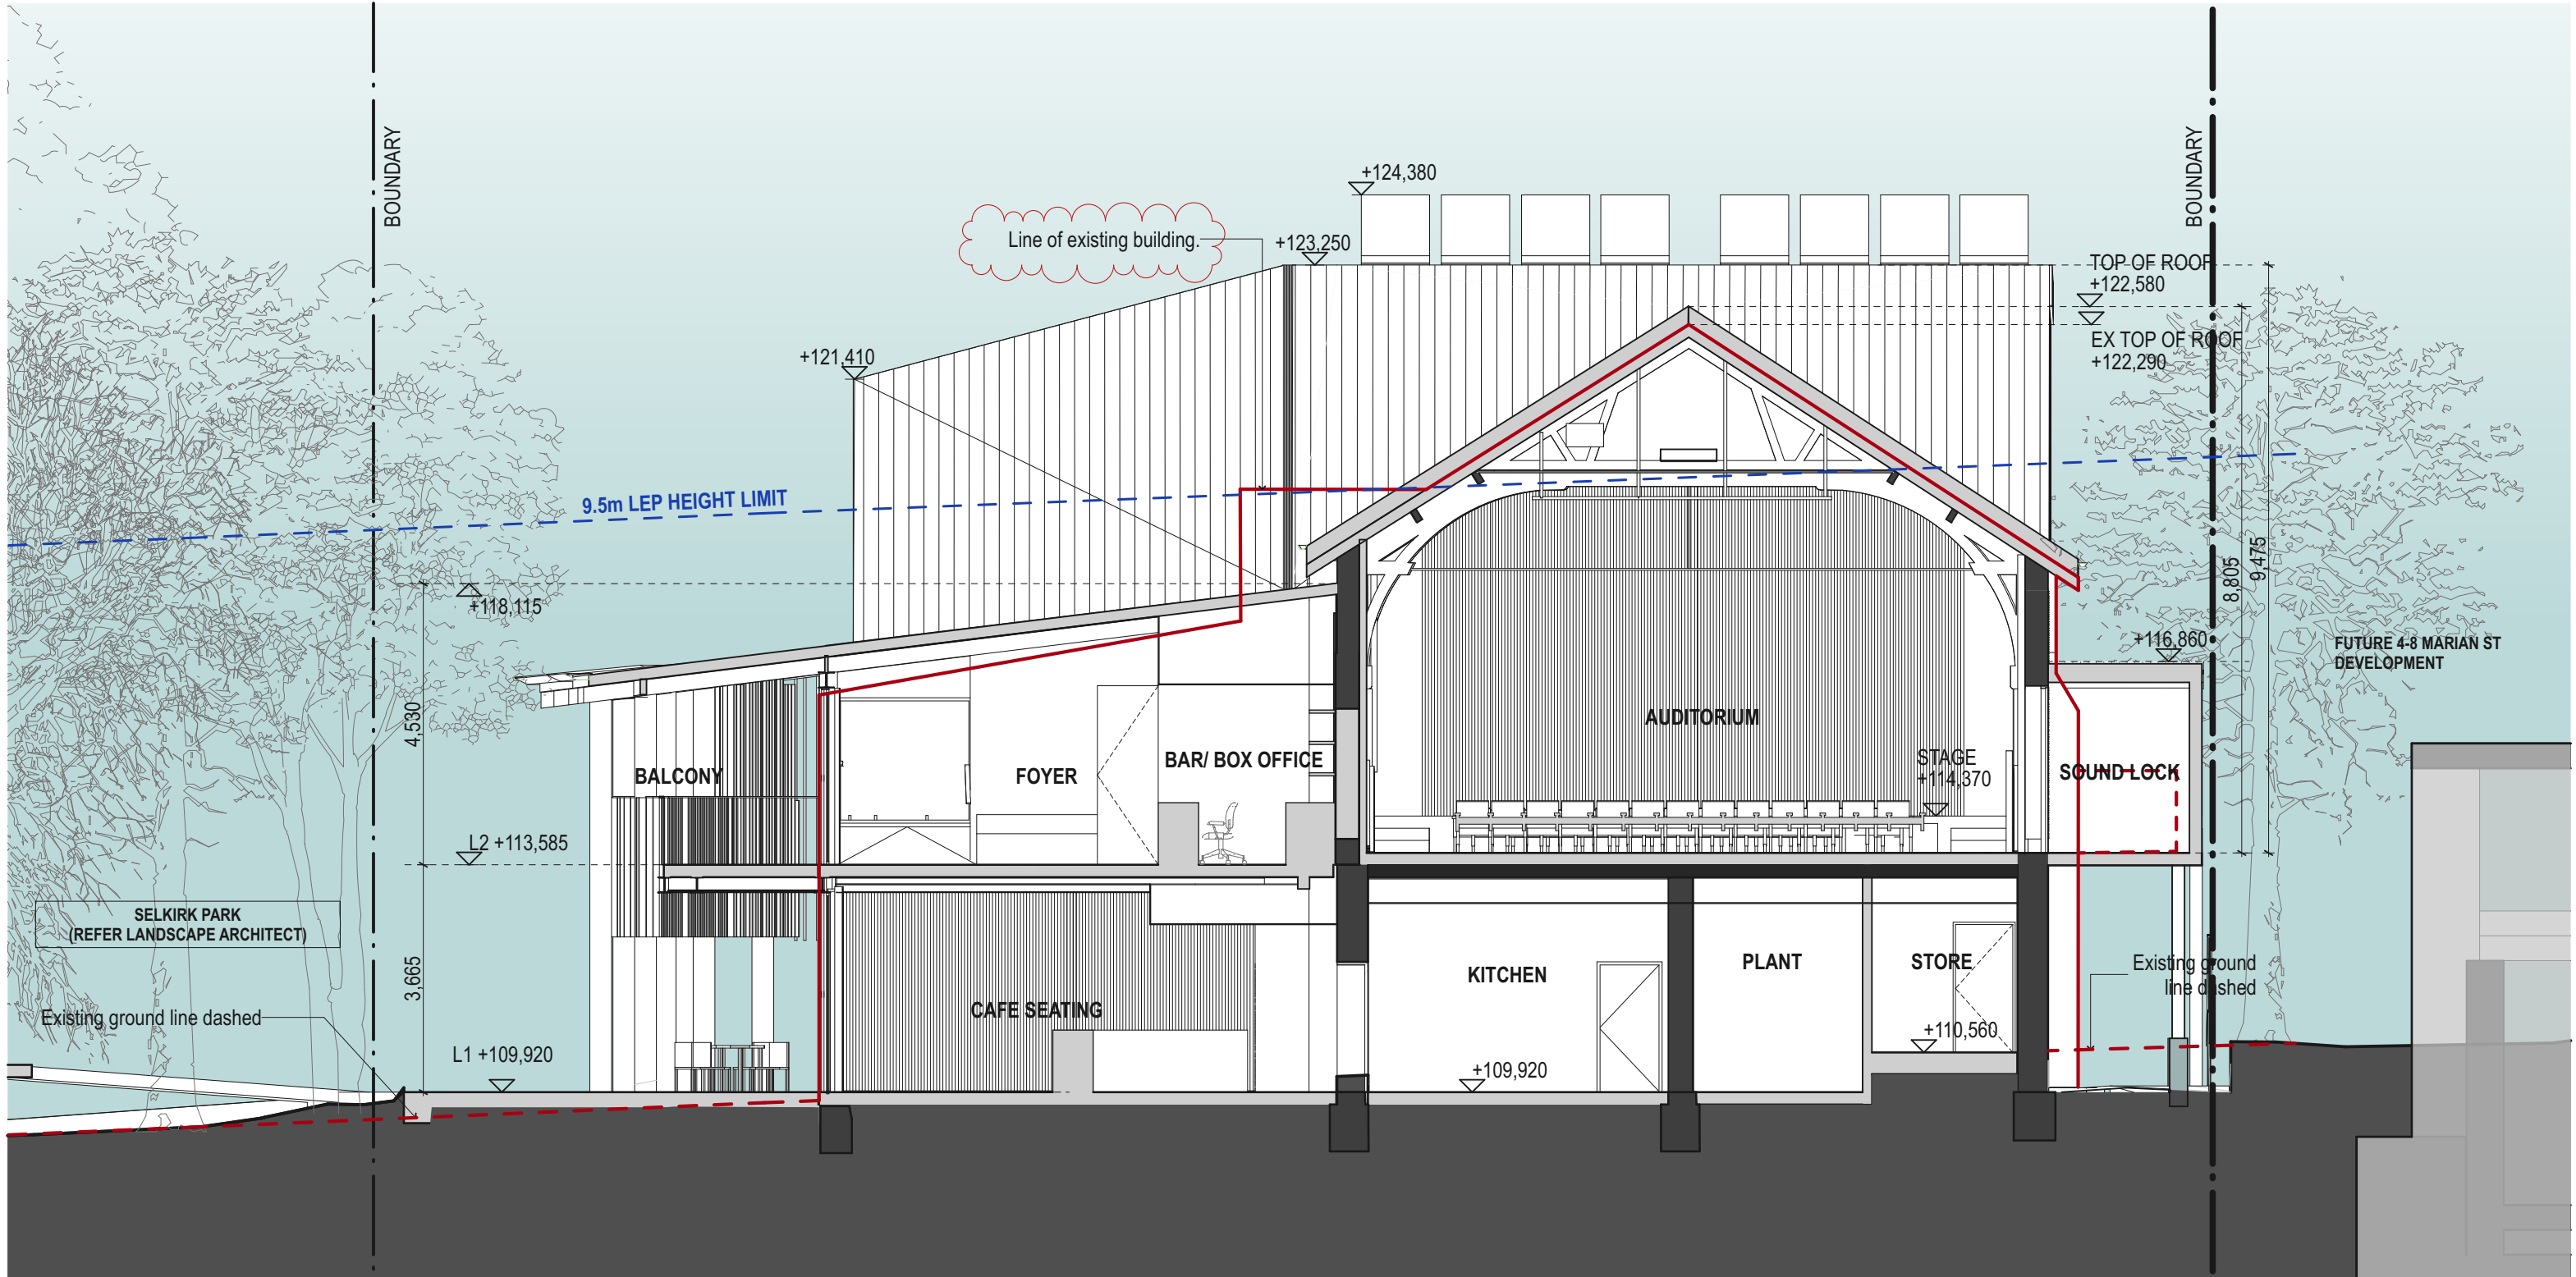

1 CROSS SECTION - 1
1:100

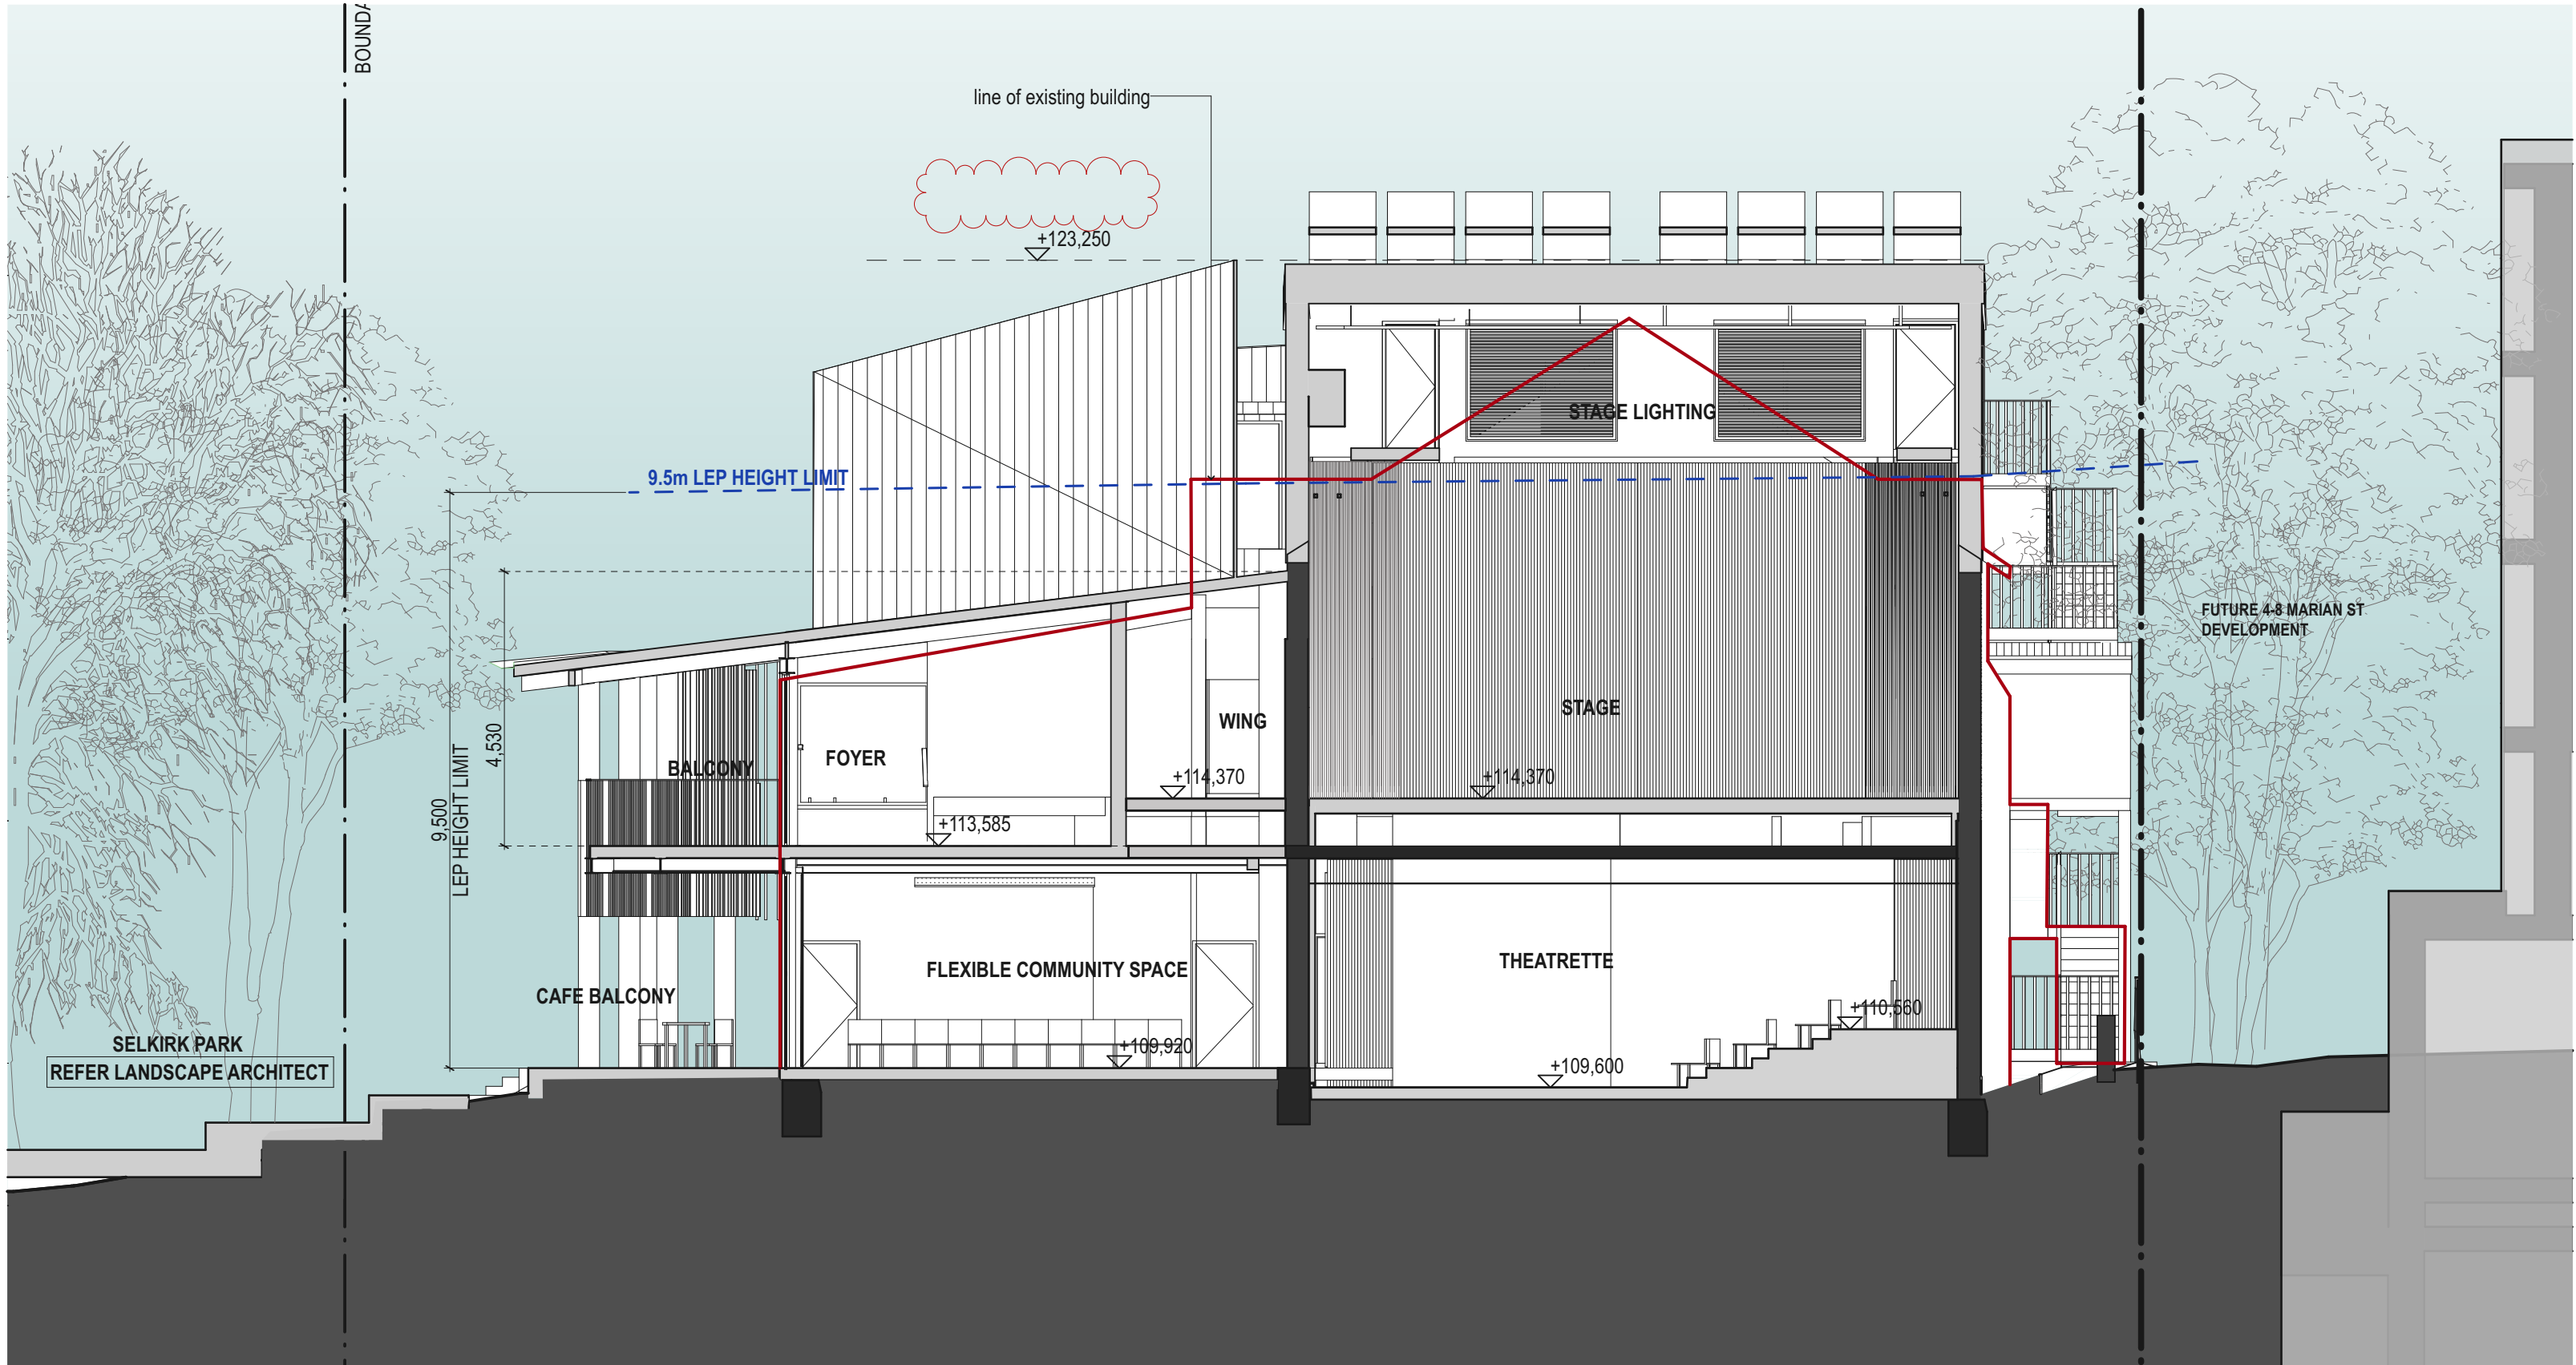

2 CROSS SECTION - 2
1:100

DATE	REV	DESCRIPTION:	NOTES: Do not scale off drawings. Use figured dimensions only. Report any discrepancies to the architect. These designs, plans, specifications and the copyright therein are the property of Tonkin Zulaikha Greer Architects Pty Ltd, and must not be reproduced or copied wholly or in part without written permission of Tonkin Zulaikha Greer Architects Pty Ltd.	ACCESS CONSULTANT	ACOUSTIC ENGINEER	ARBORIST	BCA CONSULTANT	CIVIL ENGINEER	CPTED CONSULTANT	CLIENT:	PROJECT:	ARCHITECT	DRAWING TITLE		DRAWN BY	
22.JAN.2020	-	FOR DEVELOPMENT APPLICATION		function Phone: (02) 9011 8128 Email: jen@funktion.com.au	Resonate Phone: (02) 8355 4888 Email: elle.hewett@resonate-consultants.com	Moore Trees Phone: 02 4268 0425 Email: enquiries@mooretrees.com.au	Blackett Maguire + Goldsmith Phone: (02) 9211 7777 Email: tony@bmplusg.com.au	Northrop Phone: 02 4226 3333 Email: eflack@northrop.com.au	Ethos Urban Phone: +61 2 9409 4942 Email: cpon@ethosurban.com	KU-RING-GAI COUNCIL Phone: (02) 9424 0876 Email: dpayne@kmc.nsw	MARIAN STREET THEATRE	TONKIN ZULAIKHA GREER ARCHITECTS 117 Reservoir Street ABN: 46002722349 P: (02) 9215 4900 F: (02) 9215 4901 EMAIL: info@tztg.com.au WEB: www.tztg.com.au	SECTIONS - 2		LS, WR	
09.04.2021	A	DA RFI RESPONSES		ECOLOGY CONSULTANT	FIRE SAFETY	GEOTECHNICAL ENGINEER	LANDSCAPE ARCHITECT	QUANTITY SURVEYOR	SERVICES ENGINEERS				SCALES		DATE	
				Niche Environment and Heritage Phone: 02 9630 5658 Email: jesse@niche-eh.com	Affinity Engineering Phone: (02) 9194 0590 Email: trowton@affinity-ang.com	Asset Geo Phone: 02 9878 6005 Email: mbarrett@assetgeoenviro.com.au	Spackman Mossop Michaels Phone: (02) 9361 4549 Email: sm@sm@group.com.au	BSM Consulting Phone: 02 9152 8671 Email: L.Foster@bsmemail.com	Northrop Phone: 02 9241 4168 Email: S.Challoran@northrop.com.au				1:100		9/4/21	
				STRUCTURAL ENGINEER	THEATRE SERVICES	URBAN PLANNER	WASTE CONSULTANT						PHASE		REV	
				SDA Structures Phone: (02) 9810 8911 Email: andrew@sdaststructures.com.au	Darkhouse Phone: 0410 486 002 Email: mark@darkhouse.com.au	Ethos Urban Phone: +61 2 9956 6962 Email: ktudhope@ethosurban.com	MRA Consulting Phone: 0431 948 611 Email: james.cosgrove@mraconsulting.com.au						DEVELOPMENT APPLICATION		A	
													DRAWING NO		A-301	