



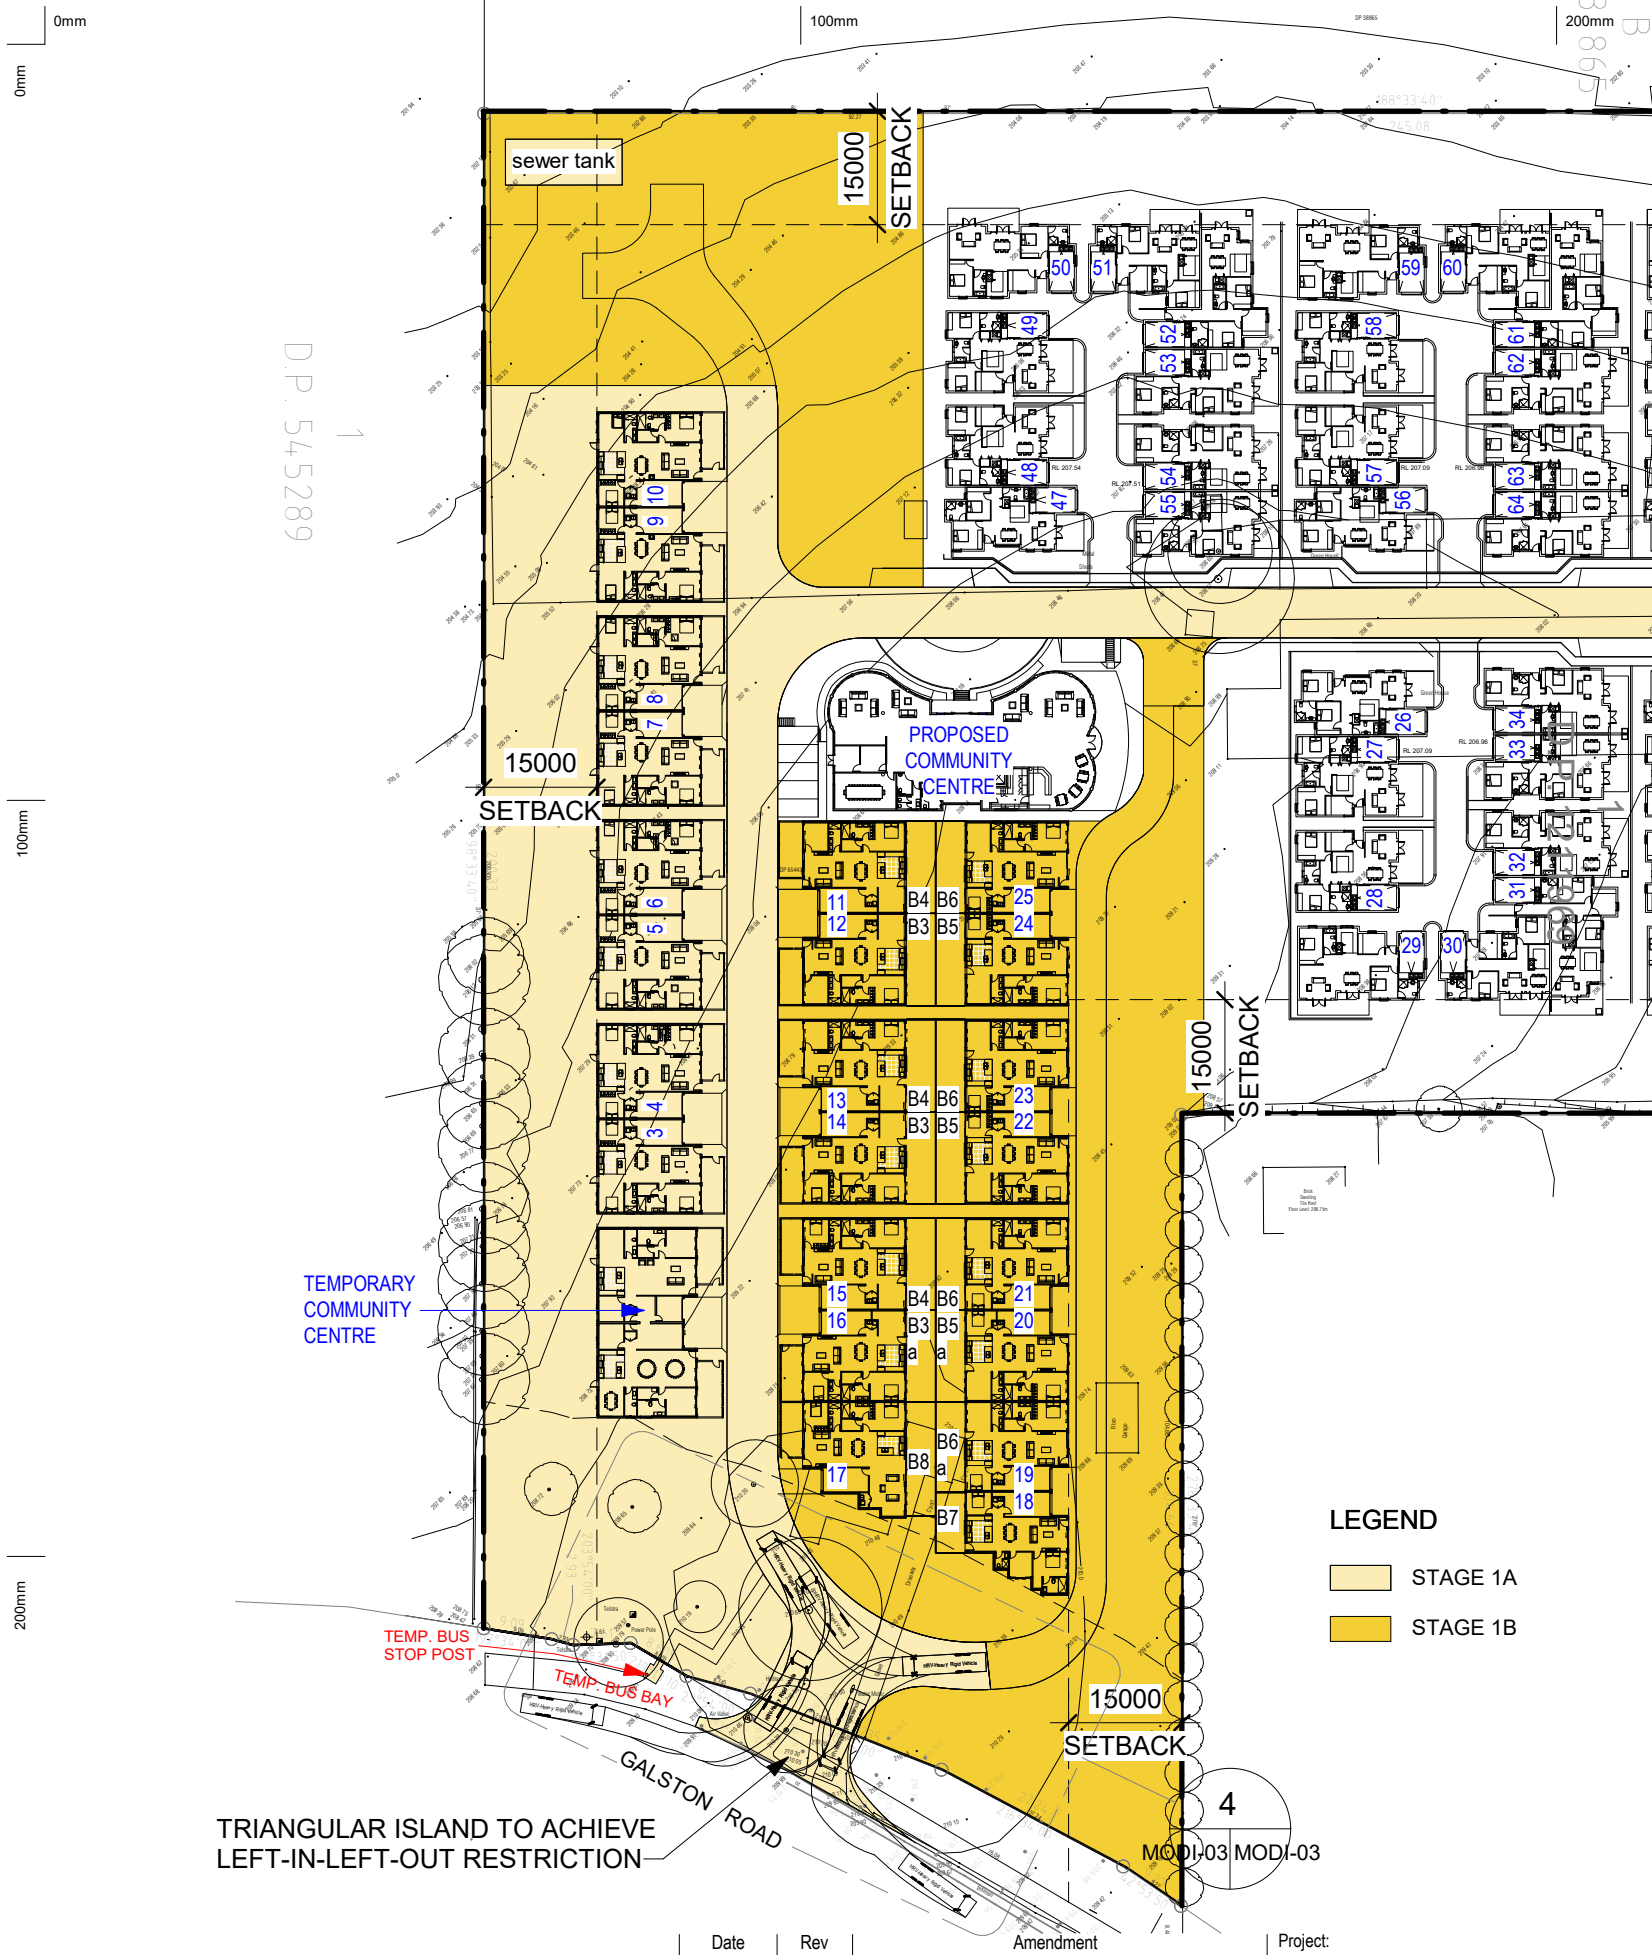

LEGEND

- STAGE 1A
- STAGE 1B

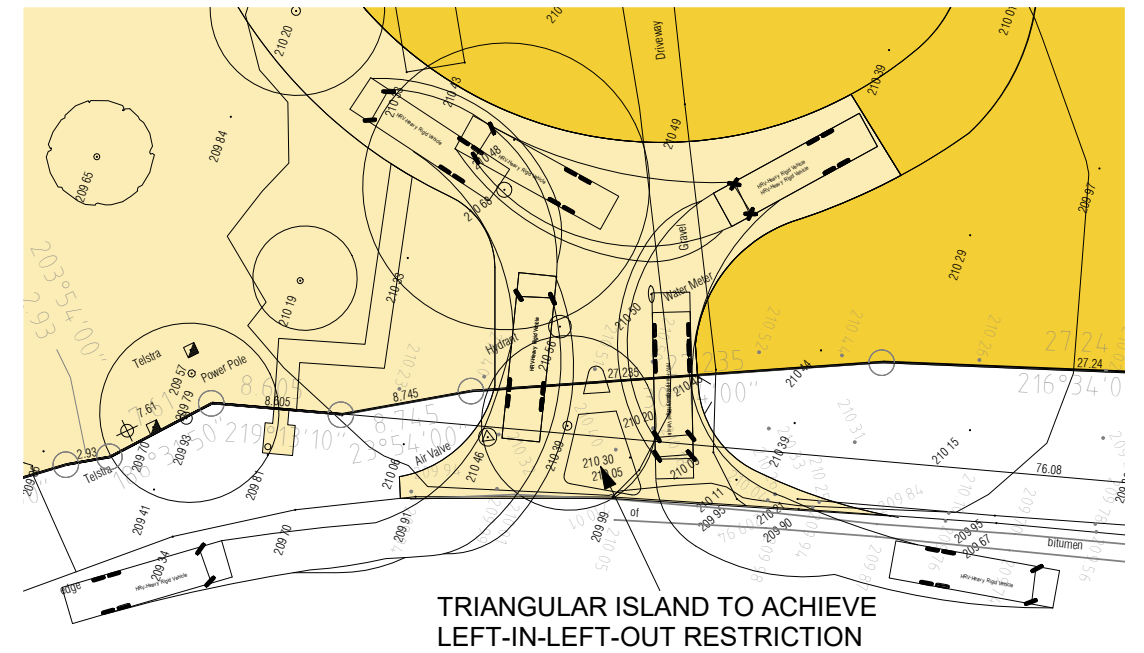

4 GALSTON RD ENTRANCE
1 : 500

Copyright of the design and other information shown here is owned by Vigor Master Pty Ltd. Reproduction or use of the design by any party for any purpose is expressly forbidden without the written permission of Vigor Master Pty Ltd

Date	Rev

Project:
RETIREMENT VILLAGE
MOD I
392 Galston Rd, Galston NSW 2159



Vigor Master Pty Ltd
Suite 201A, 24 Thomas St,
Chatswood NSW 2067
Tel. 02 9411 3998
Fax. 02 9413 3983
Email. info@vigmaster.com.au

Drawn by: ML
Checked by: MW
Job NO.: M392RV
Date: 16.09.2021

Title: LEFT-IN LEFT-OUT WASTE COLLECTION
VEHICLE PATH - OPTION 2

Scale @ A1:
Scale @ A3: As indicated

Drawing NO.: MODI-03 Rev:

