



CURRENT - NO RACKING BEHIND LOUVRES




— GRAPHIC REPRESENTATION ONLY. EXISTING TREES SHOWN AS PER ARBORIST'S REPORT AND SURVEY PLANS.

COLOURED LOUVRES SHOWN AS PER DA APPROVED
PLANS. NO FINGERPROOF MESH OR RACKING SHOWN
BEHIND. MERCHANDISE SHOWN AT LOW LEVEL ONLY.

PROPOSED LANDSCAPING BASED ON HEIGHTS
AND SIZES PROVIDED ON APPROVED DA
LANDSCAPE PLANS & ENVIRONMENT
MANAGEMENT REPORT.

CURRENT - NO RACKING BEHIND LOUVRES (ANNOTATED)

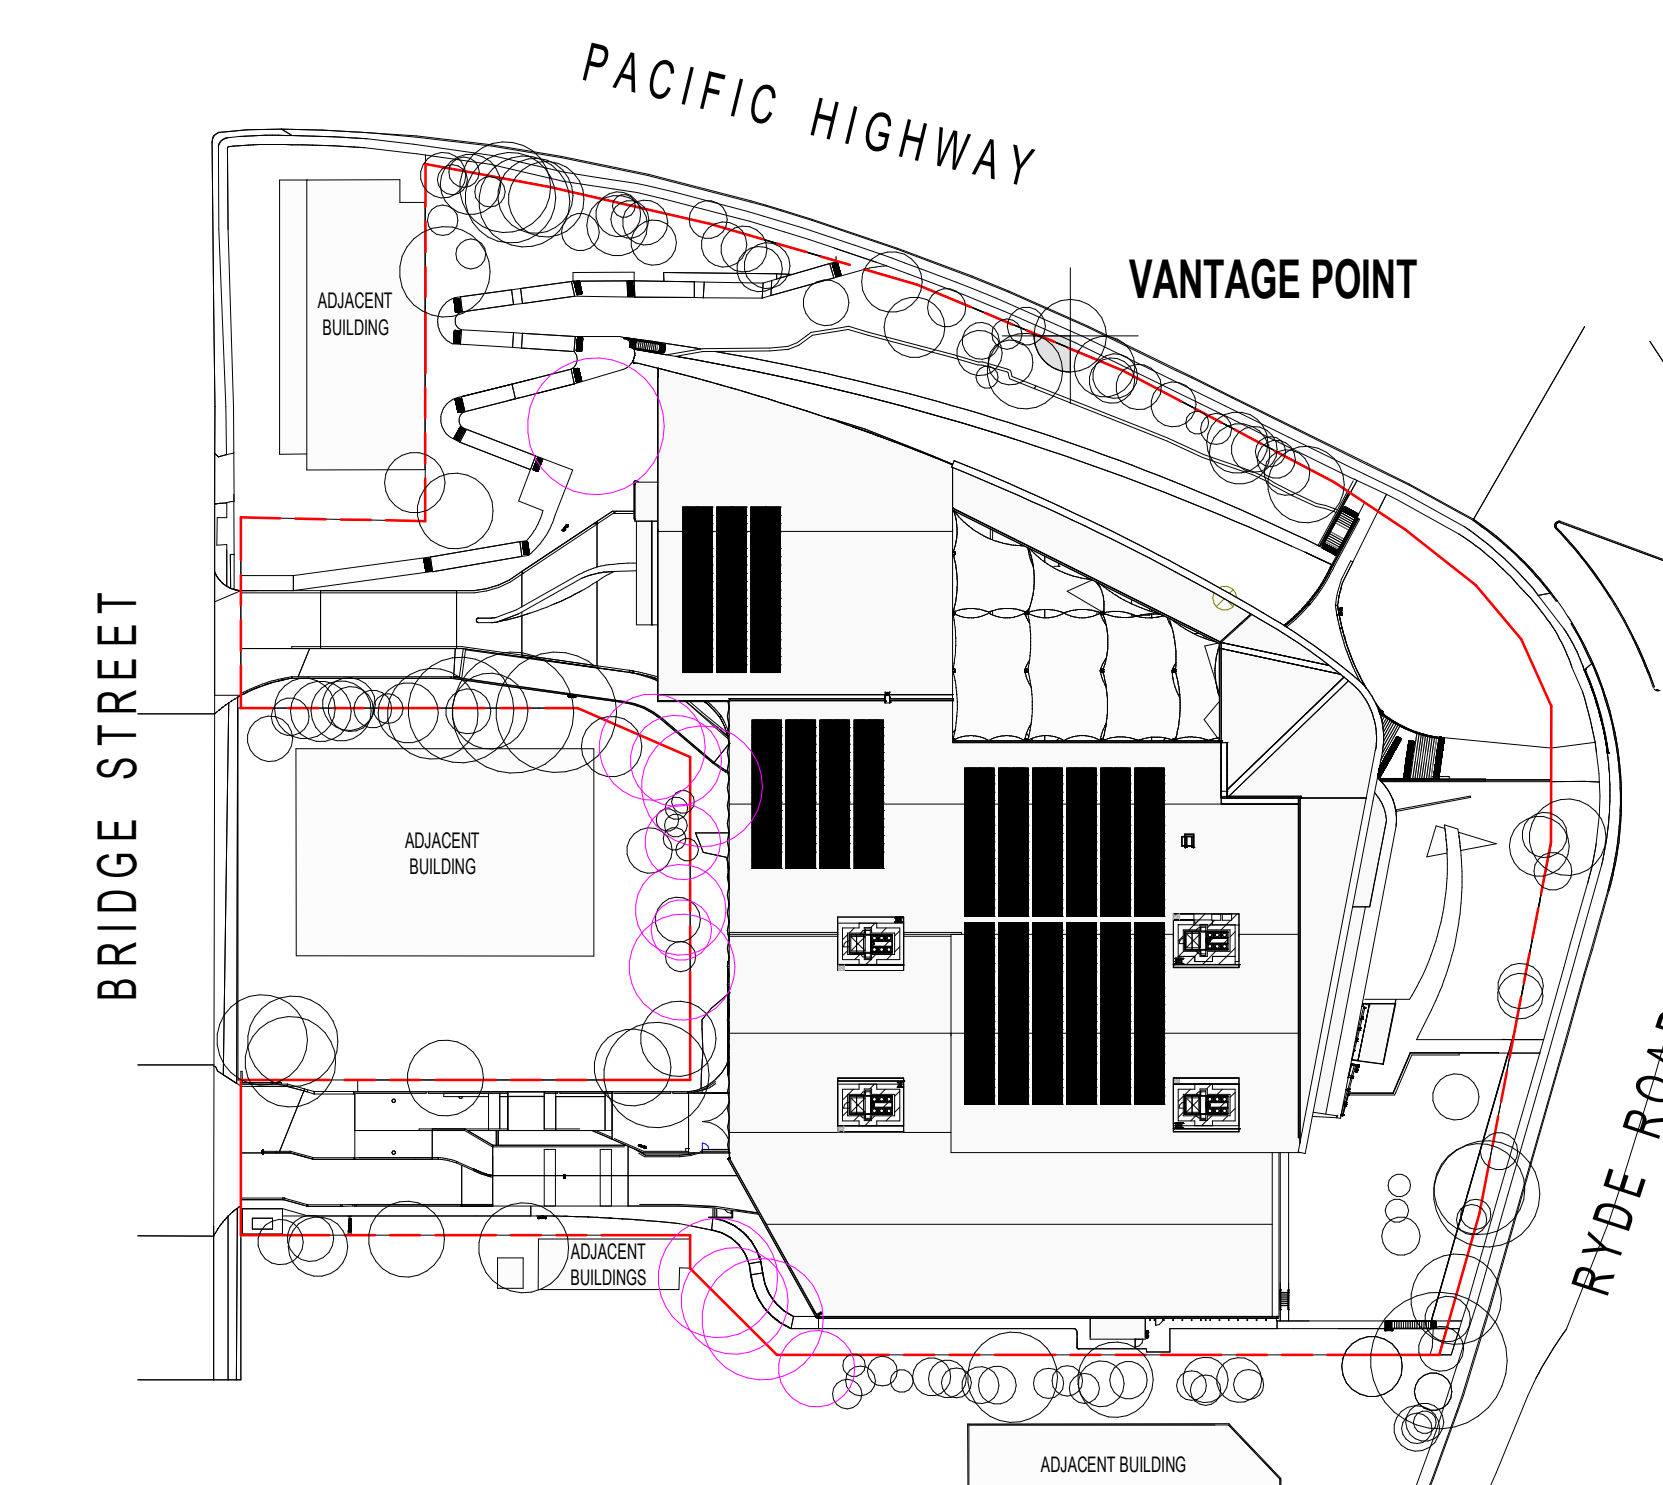

KEY PLAN

NOTES:

- NOTES:
- VIEW TAKEN FROM 1500MM ABOVE PACIFIC HWY FOOTPATH AT LOCATION INDICATED.
 - TREE LOCATIONS AND HEIGHTS BASED ON SURVEY & LANDSCAPING PLANS.

[illegible]

CONTRACTOR TO CHECK ALL
DIMENSIONS ON SITE BEFORE
COMMENCING ANY WORK OR
PREPARING ANY SHOP
DRAWINGS

Ⓢ

UNLESS OTHERWISE AGREED
THIS DRAWING AND THE
INTELLECTUAL PROPERTY
CONTAINED HERE ON
REMAINS THE PROPERTY :-




ARCHITECT:

Michael Carr Architect Pty. Ltd.
ACN002 121219

221 Moray Street, South Melbourne 3205
Ph 03 9845 5935 Fax 03 9886 4084
Email admin@mccarrarchitect.com.au

Unit 3 and 4, 23 Brookhollow Avenue
Baulkham Hills NSW 2153
Ph 02 8853 5800 Fax 02 9680 9340
Email: enquiries@equanetgroup.com.au

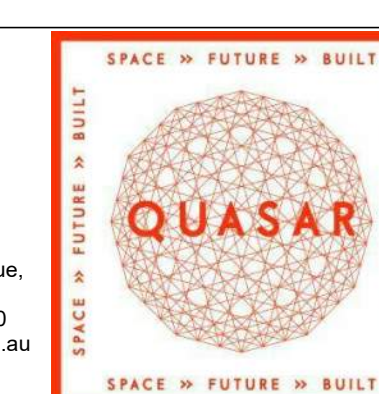


PROJECT:

BUNNINGS WAREHOUSE
950 PACIFIC HIGHWAY
PYMBLE NSW 2073

ARCHITECTURAL

DRAWING TITLE:
NURSERY PERSPECTIVE -
CURRENT DA

SCALE:	1 : 1000 @ A0	PROJECT No: 19005		
DATE:	DEC 2019			
FILE:				VERIFICATION: THIS DRAWING HAS BEEN REVIEWED & VERIFIED BY:
DESIGNED:				
DRAWN:	OH	DRAWING No:	REVISION:	
CHECKED:	AZ	SK-17B		