



[illegible]

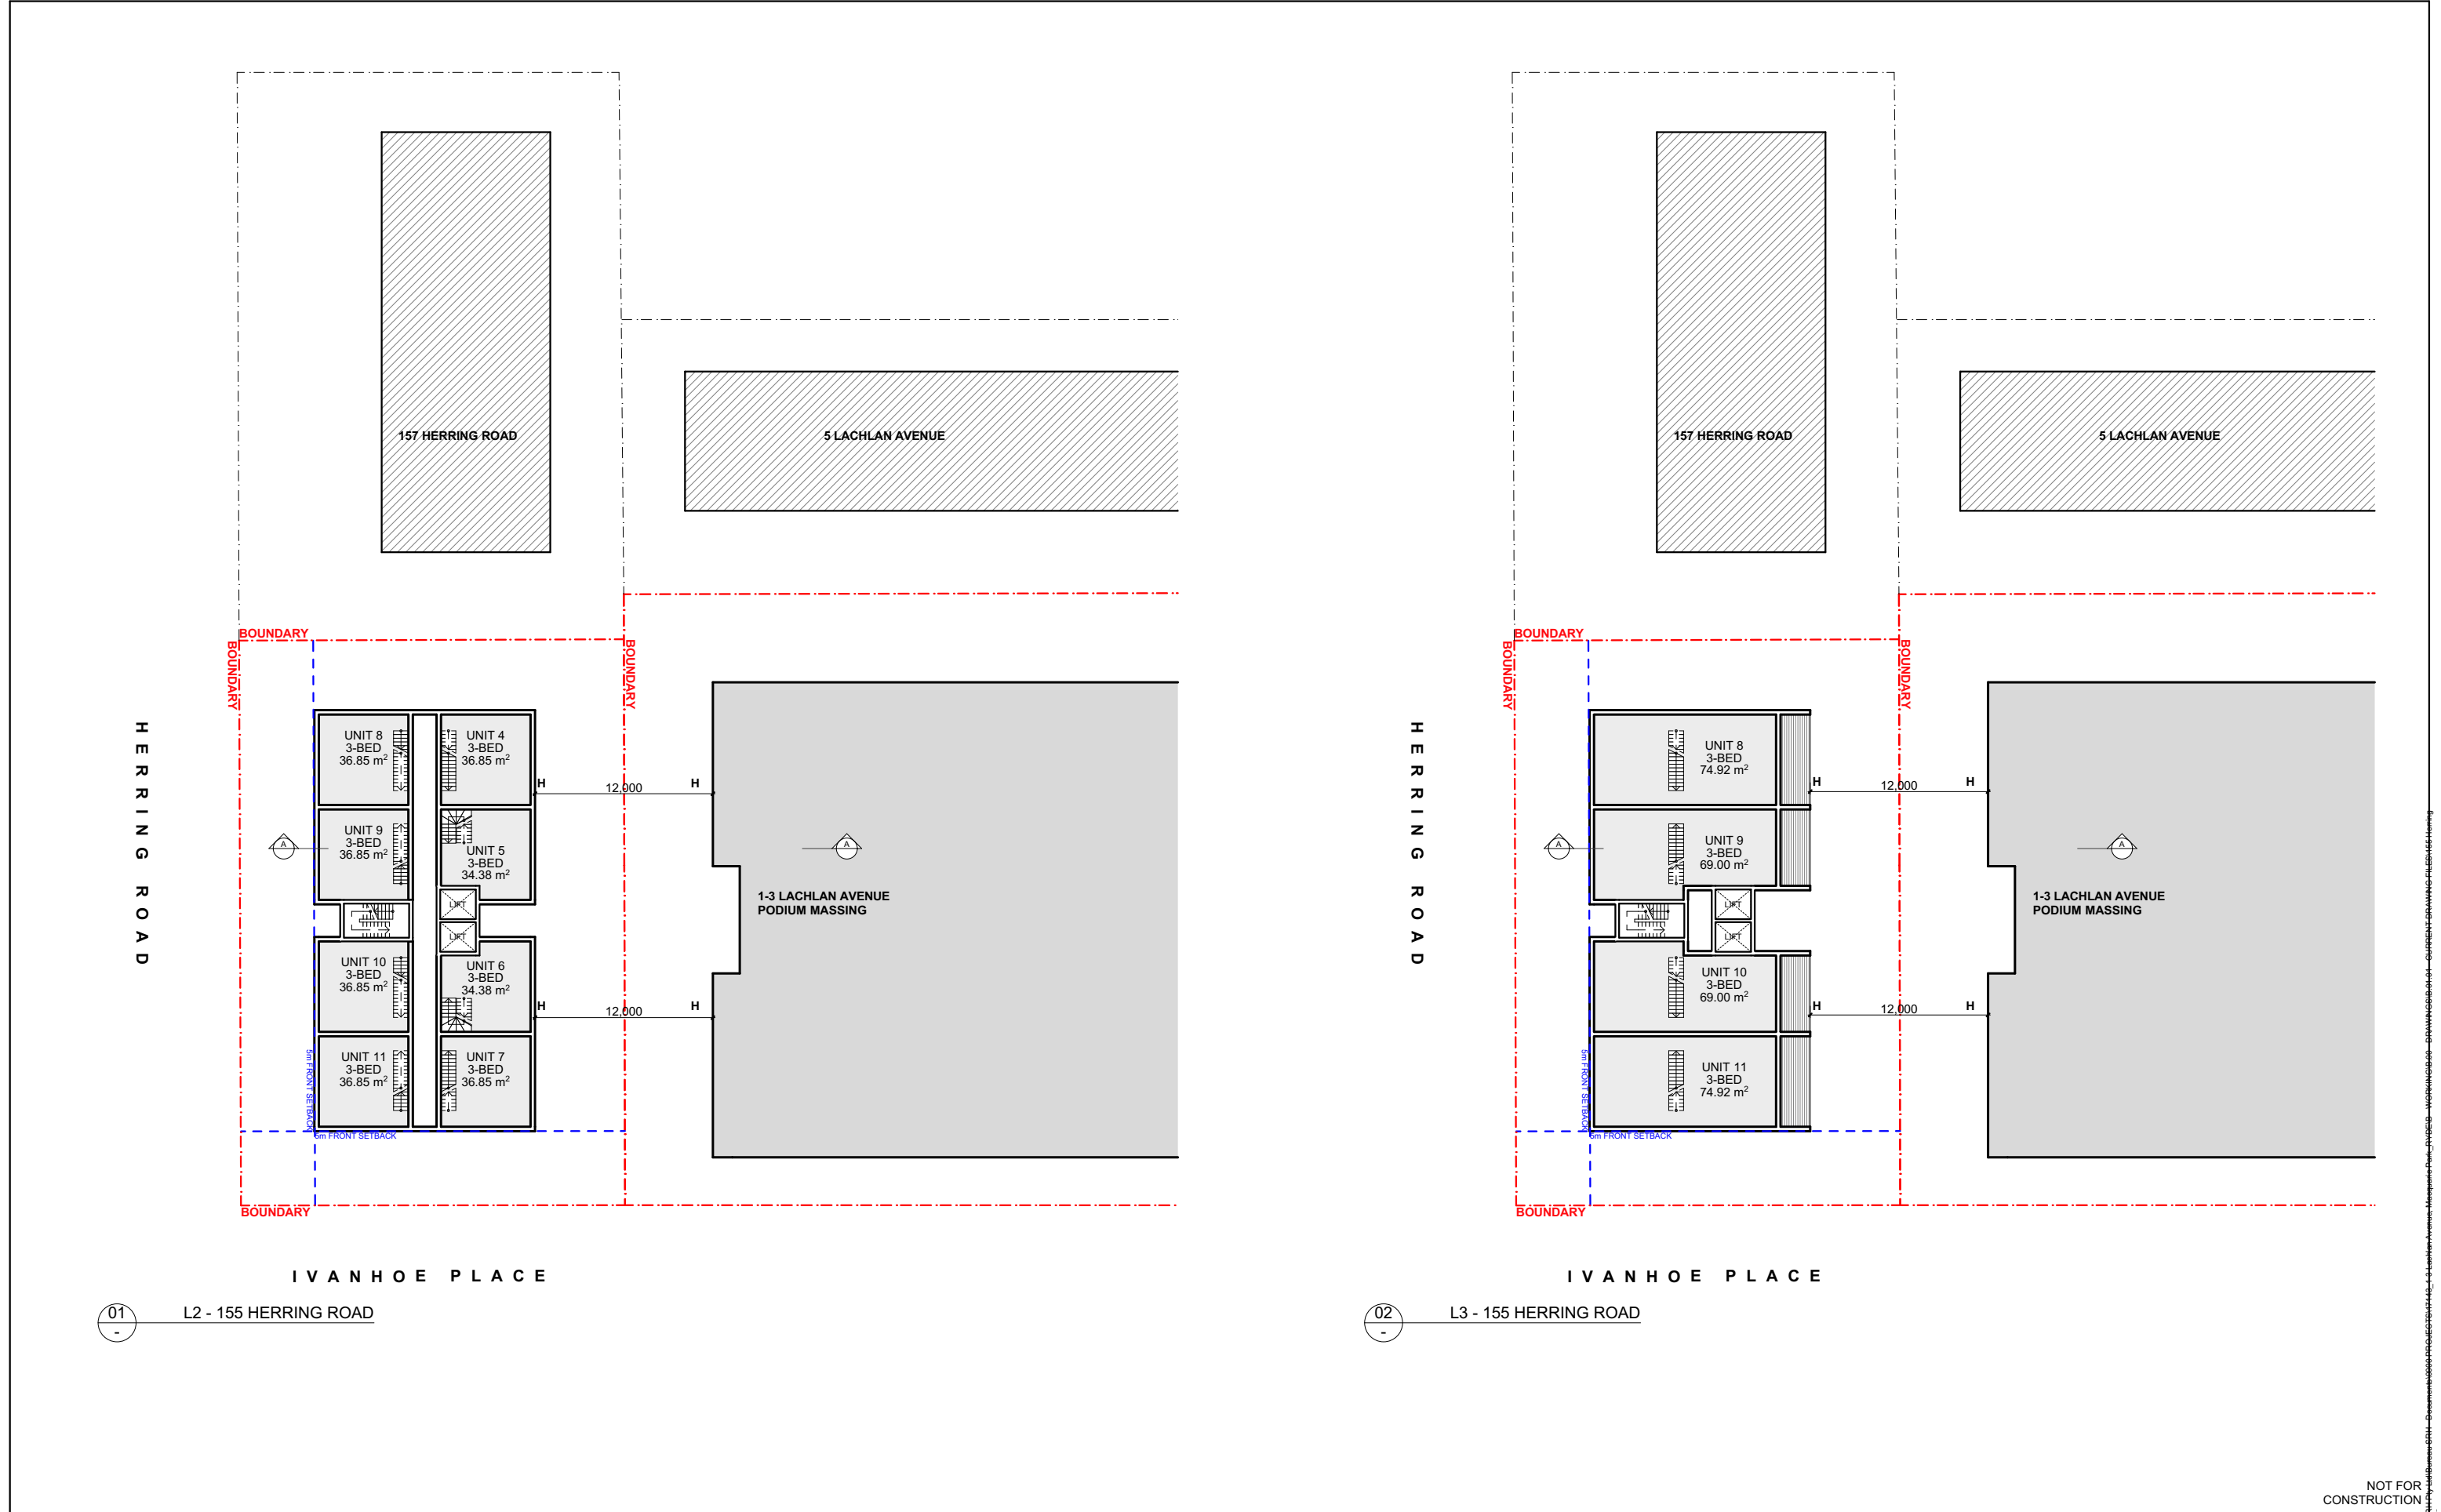

| | | | | | | | | | | | | | |
|---|--|--|--|-------------------------------|------------|----------|--|------------------------------------|---|--|--|-------------------|--|
| <div><div><div><div><div><div>BUREAU SRH architecture</div><div>STUDIO 3 2 VERONA STREET PADDINGTON NSW 2021 AUSTRALIA </div><div>ABN: 94 115 880 834 TEL: +61 2 9380 4666 admin@bureau.srh.com</div></div></div><div></div></div></div></div> | | | | PROPOSED RESIDENTIAL BUILDING | | | | 1-3 LACHLAN AVENUE, MACQUARIE PARK | | | | PROJECT No. 17143 | |
| <div><div><div>NOMINATED ARCHITECT: SIMON HANSON # 6739</div><div>THIS DRAWING SHALL BE READ IN CONJUNCTION WITH ALL OTHER ARCHITECTURAL & CONSULTANT DRAWINGS & SPECIFICATIONS & WITH SUCH OTHER WRITTEN INSTRUCTIONS OR SKETCHES AS MAY BE ISSUED DURING THE COURSE OF THE CONTRACT NOTIFY ARCHITECT OF ANY DISCREPANCIES BEFORE PROCEEDING WITH WORK MATERIALS & WORKMANSHIP SHALL BE IN ACCORDANCE WITH THE SPECIFICATION, CURRENT SAA CODES, BUILDING REGULATIONS & THE REQUIREMENTS OF ANY OTHER RELEVANT STATUTORY AUTHORITIES CONTRACTORS SHALL VERIFY ALL DIMENSIONS ON SITE AND NOTIFY ARCHITECT OF ANY DISCREPANCIES USE FIGURED DIMENSIONS ONLY COPYRIGHT, ALL RIGHT RESERVED THIS DRAWING IS COPYRIGHT AND CONFIDENTIAL APART FROM ANY FAIR DEALINGS AS PERMITTED UNDER COPYRIGHT & MAY NOT BE REPRODUCED BY ANY PERSON WITHOUT WRITTEN PERMISSION OF THE ABOVE COMPANY & IS NOT TO BE USED IN ANY MANNER PREJUDICIAL TO THE INTERESTS OF THAT COMPANY THIS DRAWING AND ATTACHED SHEET REMAIN THE PROPERTY OF BUREAU SRH PTY LTD</div></div><div>LEGEND:</div></div> | | | | REV | DATE | COMMENTS | <div><div>STAGE:</div><div>DEVELOPMENT APPLICATION</div><div>SCALE @ A3:</div><div>1:400</div></div> <div><div><div></div></div></div> | | <div><div>DRAWING TITLE:</div><div>155 HERRING ROAD MASSING</div><div>CLIENT: ECOWORLD</div><div>CHECKED: BSRH</div><div>DRAWN: LY</div><div>APPROVED: BSRH</div></div> | | <div><div>DRAWING No:</div><div>DA101</div><div>REVISION:</div><div>02</div></div> | | |
| | | | | 01 | 7/05/2021 | | | | | | | | |
| | | | | 02 | 23/11/2022 | ISSUE | | | | | | | |
| | | | | | | | | | | | | | |
| | | | | | | | | | | | | | |
NOT FOR
CONSTRUCTION

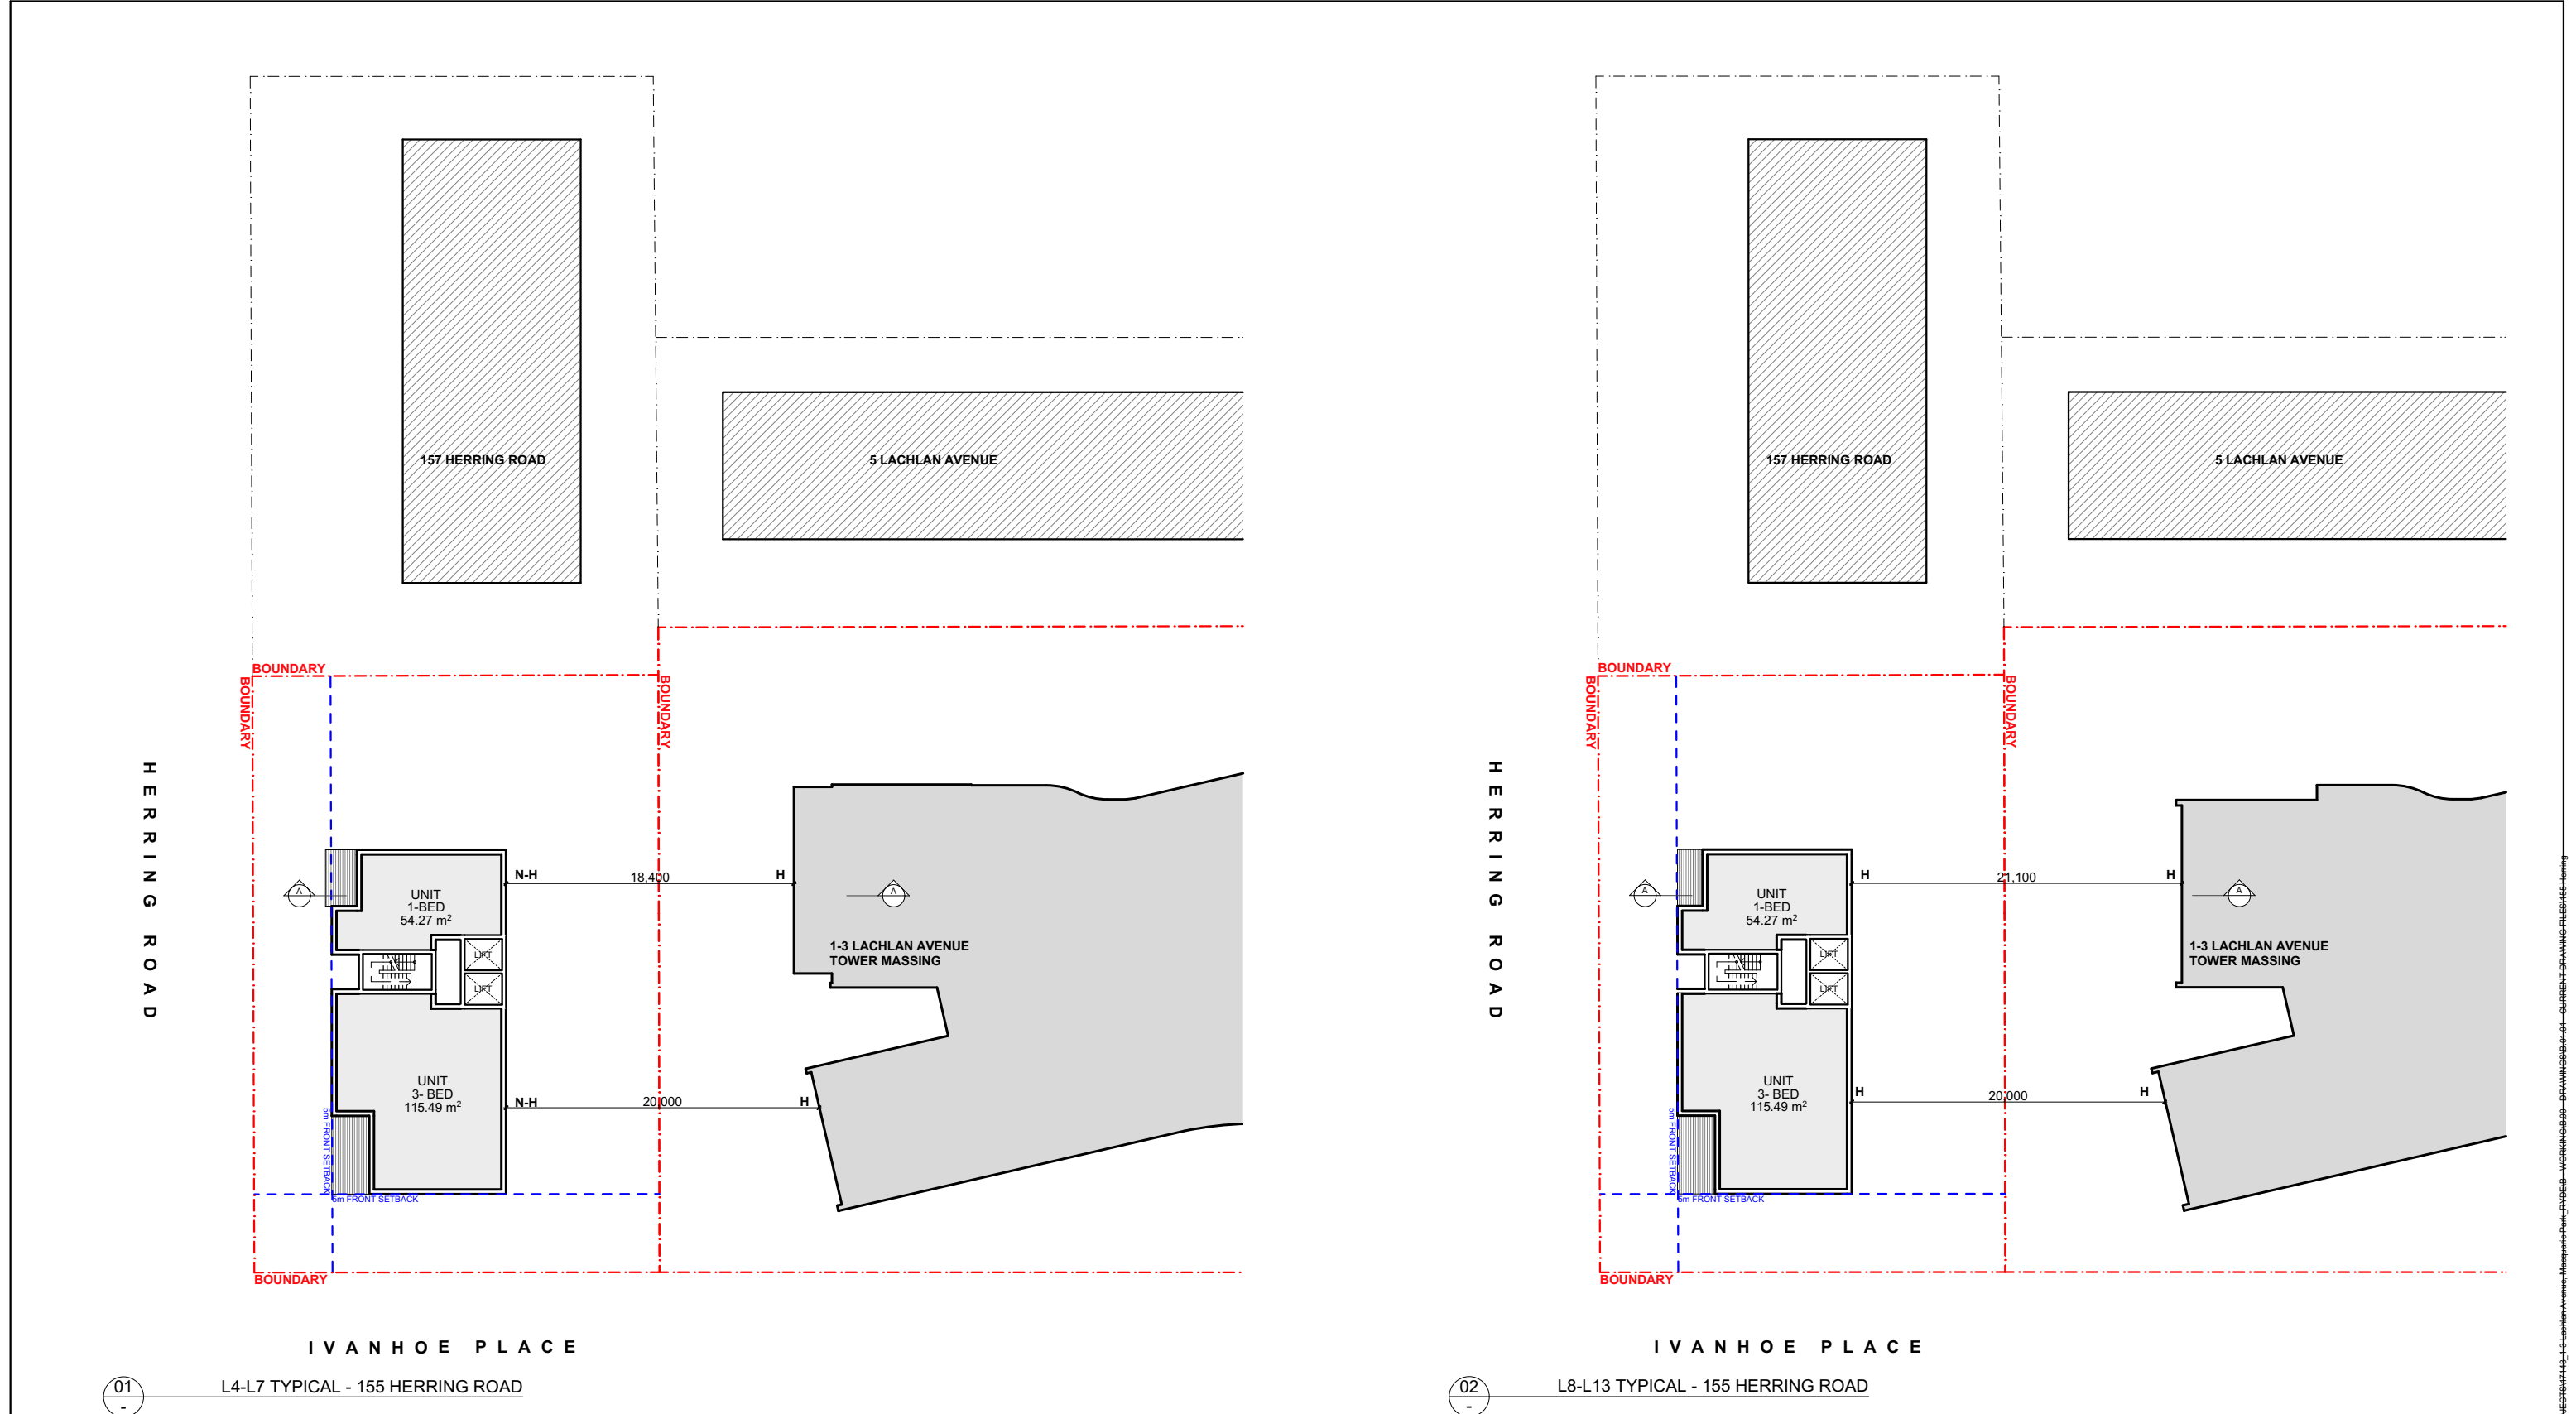

BUREAU SRH | architecture

STUDIO 3 | 2 VERONA STREET | PADDINGTON | NSW | 2021 | AUSTRALIA |
ABN: 94 115 880 834 | TEL: +61 2 9380 4666 | admin@bureau.srh.com

NOMINATED ARCHITECT: SIMON HANSON # 6739

THIS DRAWING SHALL BE READ IN CONJUNCTION WITH ALL OTHER ARCHITECTURAL & CONSULTANT DRAWINGS & SPECIFICATIONS & WITH SUCH OTHER WRITTEN INSTRUCTIONS OR SKETCHES AS MAY BE ISSUED DURING THE COURSE OF THE CONTRACT | NOTIFY ARCHITECT OF ANY DISCREPANCIES BEFORE PROCEEDING WITH WORK | MATERIALS & WORKMANSHIP SHALL BE IN ACCORDANCE WITH THE SPECIFICATION, CURRENT SAA CODES, BUILDING REGULATIONS & THE REQUIREMENTS OF ANY OTHER RELEVANT STATUTORY AUTHORITIES | CONTRACTORS SHALL VERIFY ALL DIMENSIONS ON SITE AND NOTIFY ARCHITECT OF ANY DISCREPANCIES | USE FIGURED DIMENSIONS ONLY | COPYRIGHT, ALL RIGHT RESERVED | THIS DRAWING IS COPYRIGHT AND CONFIDENTIAL APART FROM ANY FAIR DEALINGS AS PERMITTED UNDER COPYRIGHT & MAY NOT BE REPRODUCED BY ANY PERSON WITHOUT WRITTEN PERMISSION OF THE ABOVE COMPANY & IS NOT TO BE USED IN ANY MANNER PREJUDICIAL TO THE INTERESTS OF THAT COMPANY | THIS DRAWING AND ATTACHED SHEET REMAIN THE PROPERTY OF BUREAU SRH PTY LTD

LEGEND:

PROPOSED RESIDENTIAL BUILDING

| REV | DATE | COMMENTS |
|-----|------------|----------|
| 01 | 7/05/2021 | |
| 02 | 23/11/2022 | ISSUE |
| | | |
| | | |
| | | |
| | | |
| | | |
| | | |
| | | |
| | | |

1-3 LACHLAN AVENUE, MACQUARIE PARK

STAGE:
DEVELOPMENT APPLICATION

SCALE @ A3:
1:400

DRAWING TITLE:
155 HERRING ROAD MASSING

CLIENT: **ECOWORLD**

CHECKED: **BSRH**

DRAWN: **LY**

APPROVED: **BSRH**

PROJECT No. **17143**

DRAWING No.
DA102

REVISION:
02

NOT FOR CONSTRUCTION

