






X XAVIER
KNIGHT

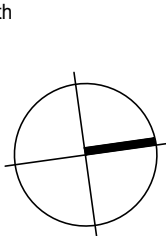

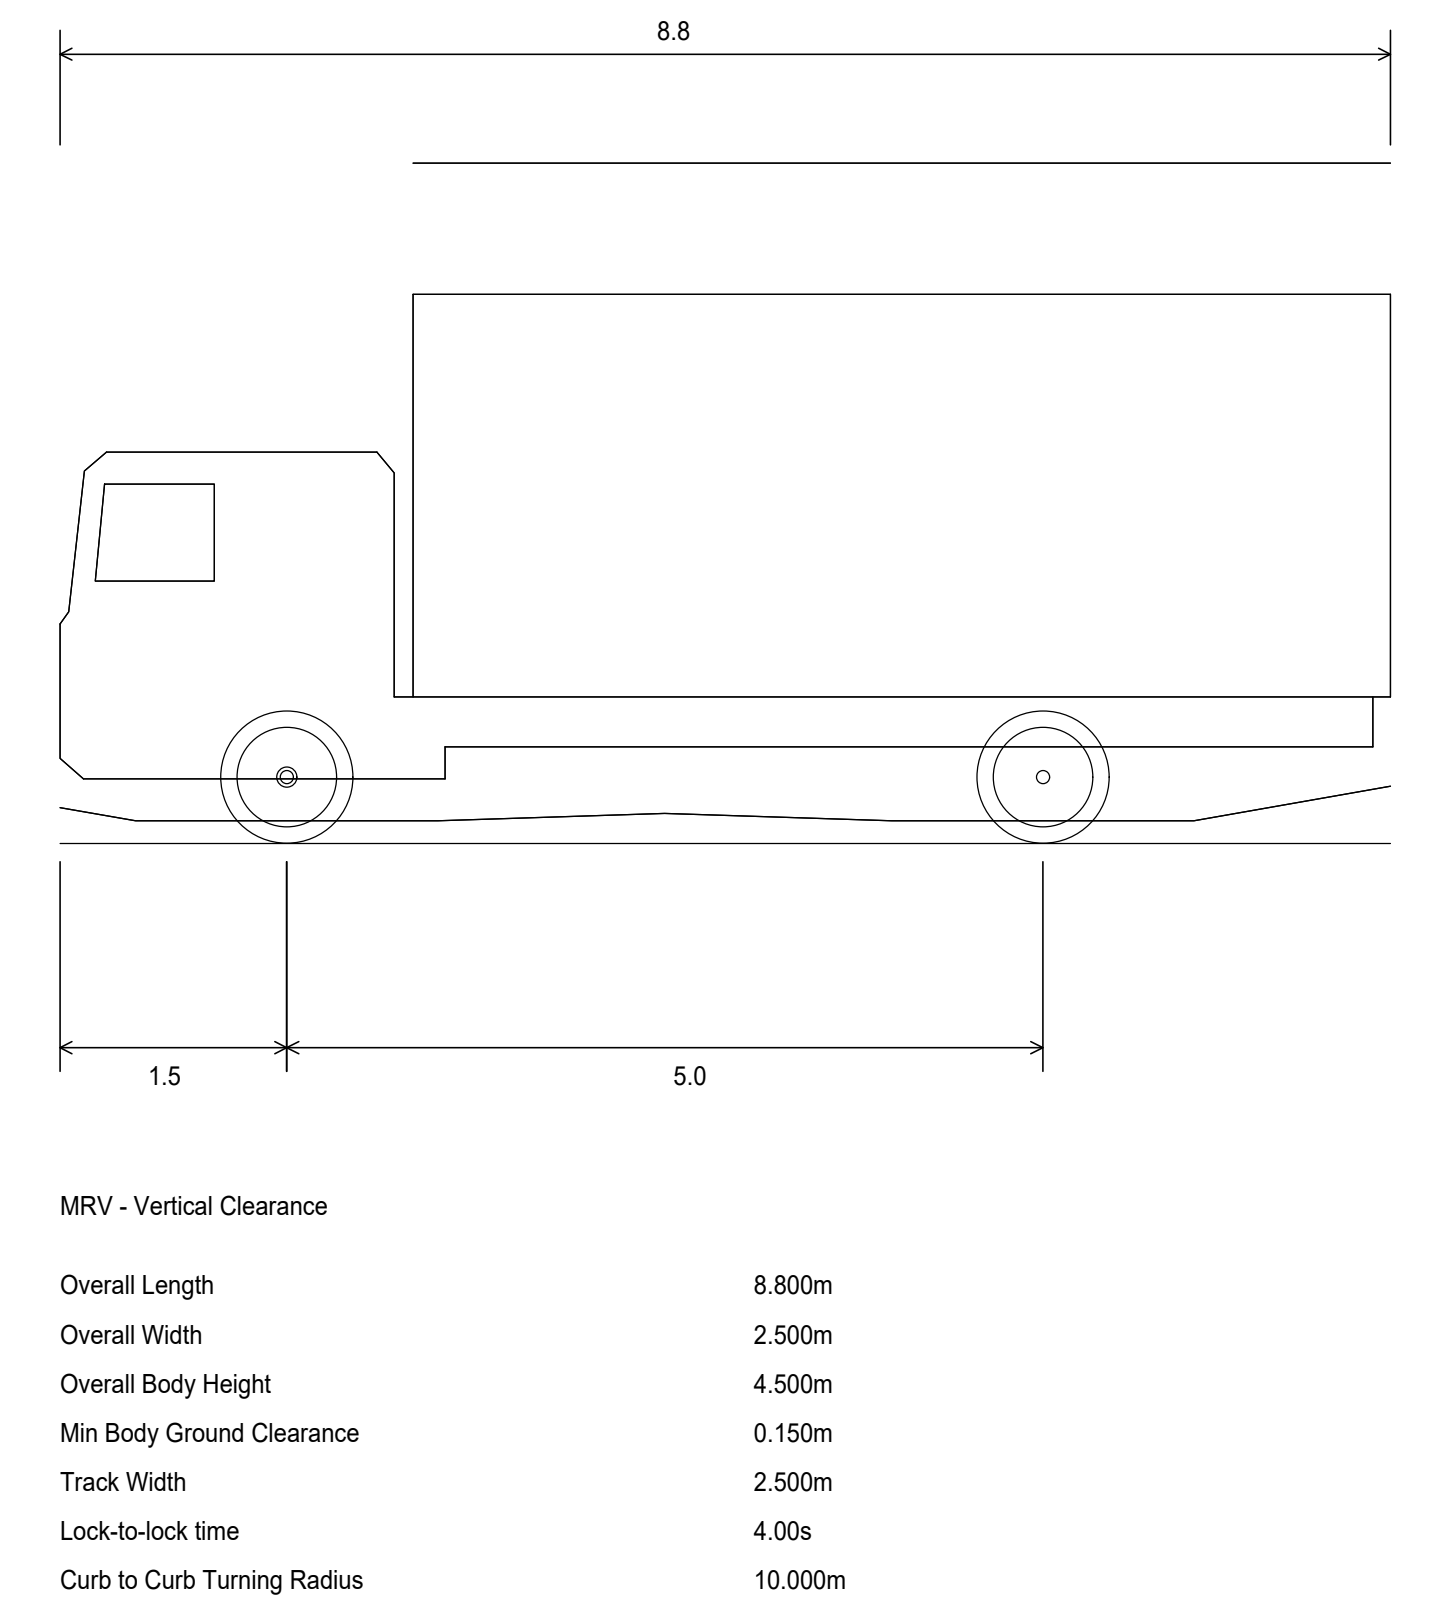

AREA 12 DRIVEWAY LONGITUDINAL SECTION
HORIZONTAL SCALE 1:50
VERTICAL SCALE 1:50

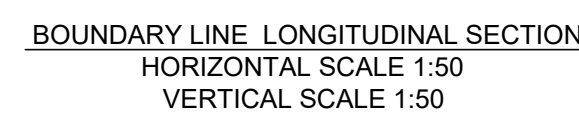

DEVELOPMENT APPLICATION

					Architect PTW ARCHITECTS LEVEL 11, 88 PHILLIP STREET, SYDNEY NSW 2000					Client NEW GOLDEN ST LEONARDS PTY LTD SUITE 401, 657 PACIFIC HIGHWAY, ST LEONARDS NSW 2065					XAVIER KNIGHT					T : 02 8810 5800 E : info@xavierknight.com.au A : Level 7, 210 Clarence Street, Sydney NSW 2000 xavierknight.com.au This drawing is copyright and is the property of XAVIER KNIGHT CONSULTING ENGINEERS Pty Ltd. and must not be used without authorisation.					North					Project 1-3 HOLDSWORTH AVENUE AND 10-12 MARSHALL AVENUE, ST LEONARDS					Scale at A1 1:50					Drawn AA					Approved SS				
					Sheet Subject LONGITUDINAL SECTIONS					Job No 210406					Drawing No C510					Revision B																													
<table><tr><td>B</td><td>ISSUE FOR APPROVAL</td><td>AA</td><td>AA</td><td>16.06.2022</td></tr><tr><td>A</td><td>ISSUE FOR APPROVAL</td><td>AA</td><td>AA</td><td>15.09.2021</td></tr><tr><td>Rev</td><td>Description</td><td>Eng</td><td>Draft</td><td>Date</td></tr></table>					B	ISSUE FOR APPROVAL	AA	AA	16.06.2022	A	ISSUE FOR APPROVAL	AA	AA	15.09.2021	Rev	Description	Eng	Draft	Date																														
B	ISSUE FOR APPROVAL	AA	AA	16.06.2022	
A	ISSUE FOR APPROVAL	AA	AA	15.09.2021	
Rev	Description	Eng	Draft	Date	