


LOCATION SKETCH

376-390 Pacific Highway
DEVELOPMENT APPLICATION No.

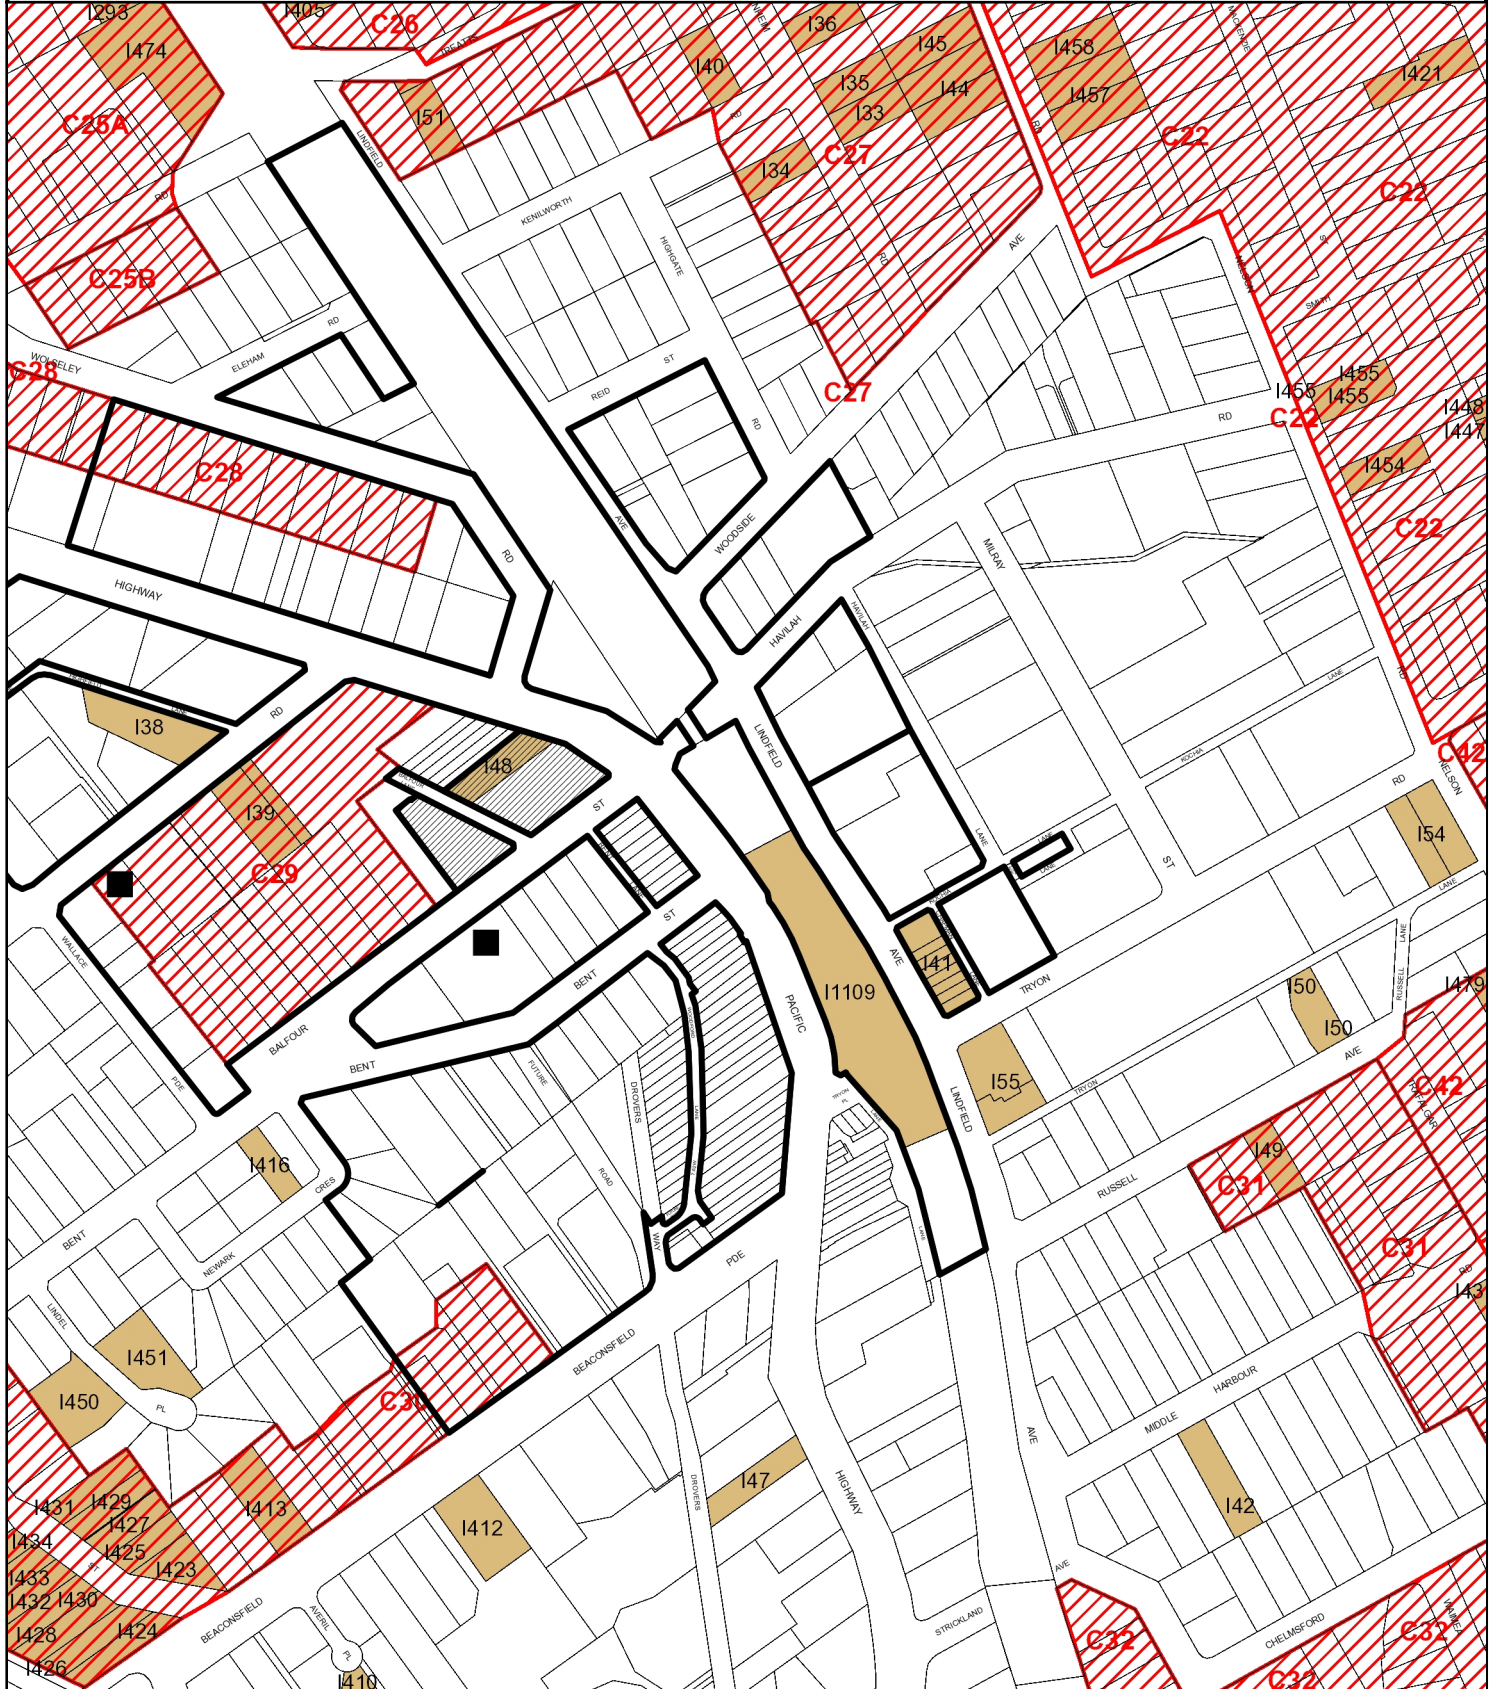

Scale 1 : 4500

28/04/2022

Ku-ring-gai Council accepts no responsibility for any misprints, errors, omissions or inaccuracies in these maps or damages resulting from use of this information.

