



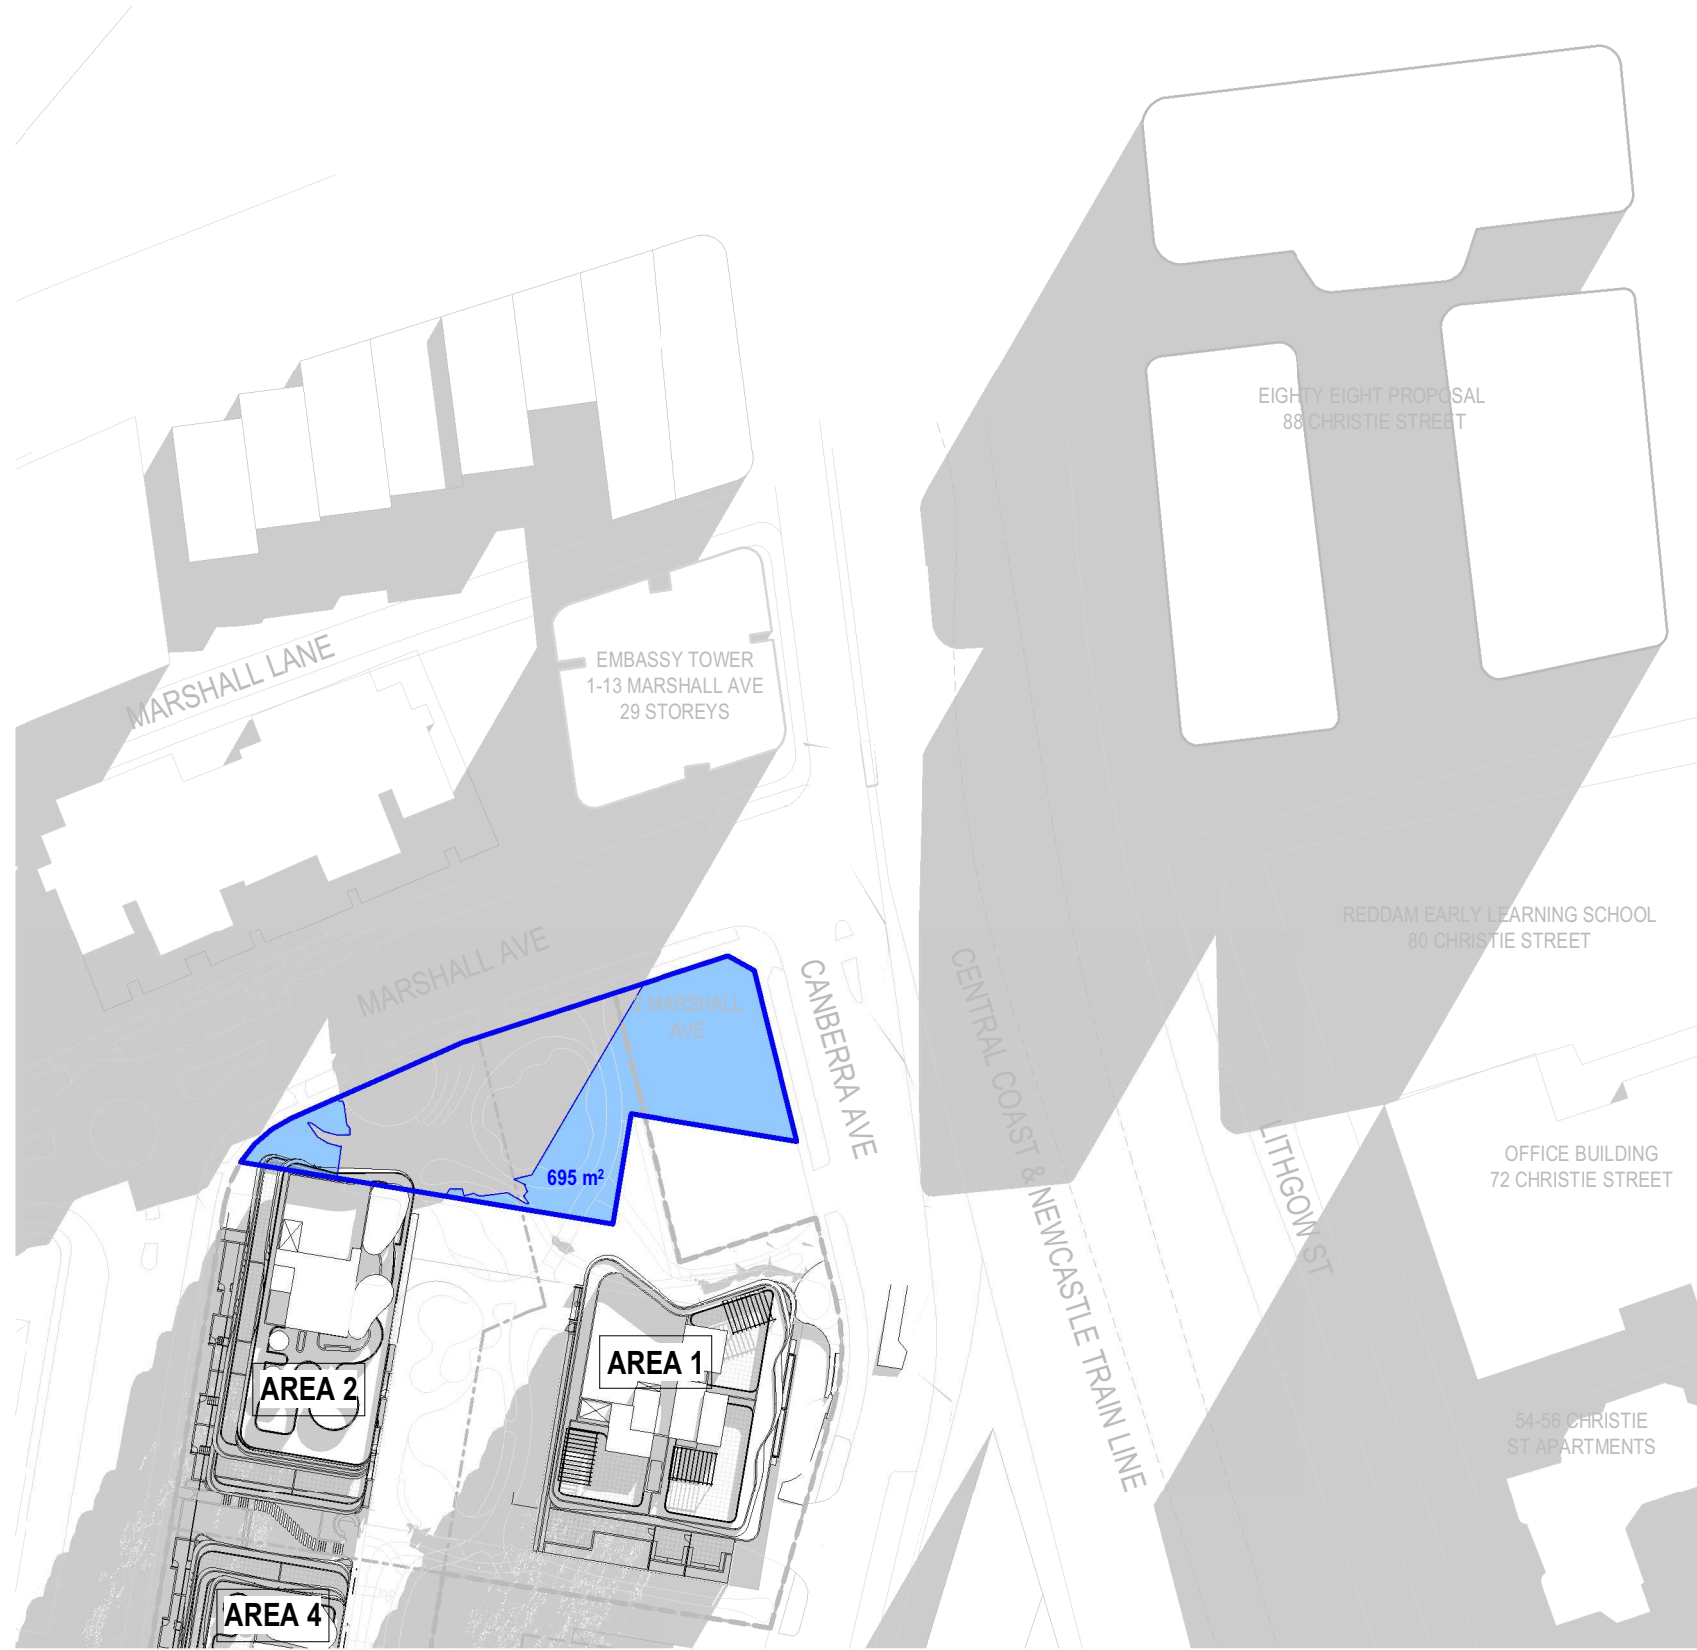

21st JUNE - 09:00 - LANE COVE
MASTER PLAN

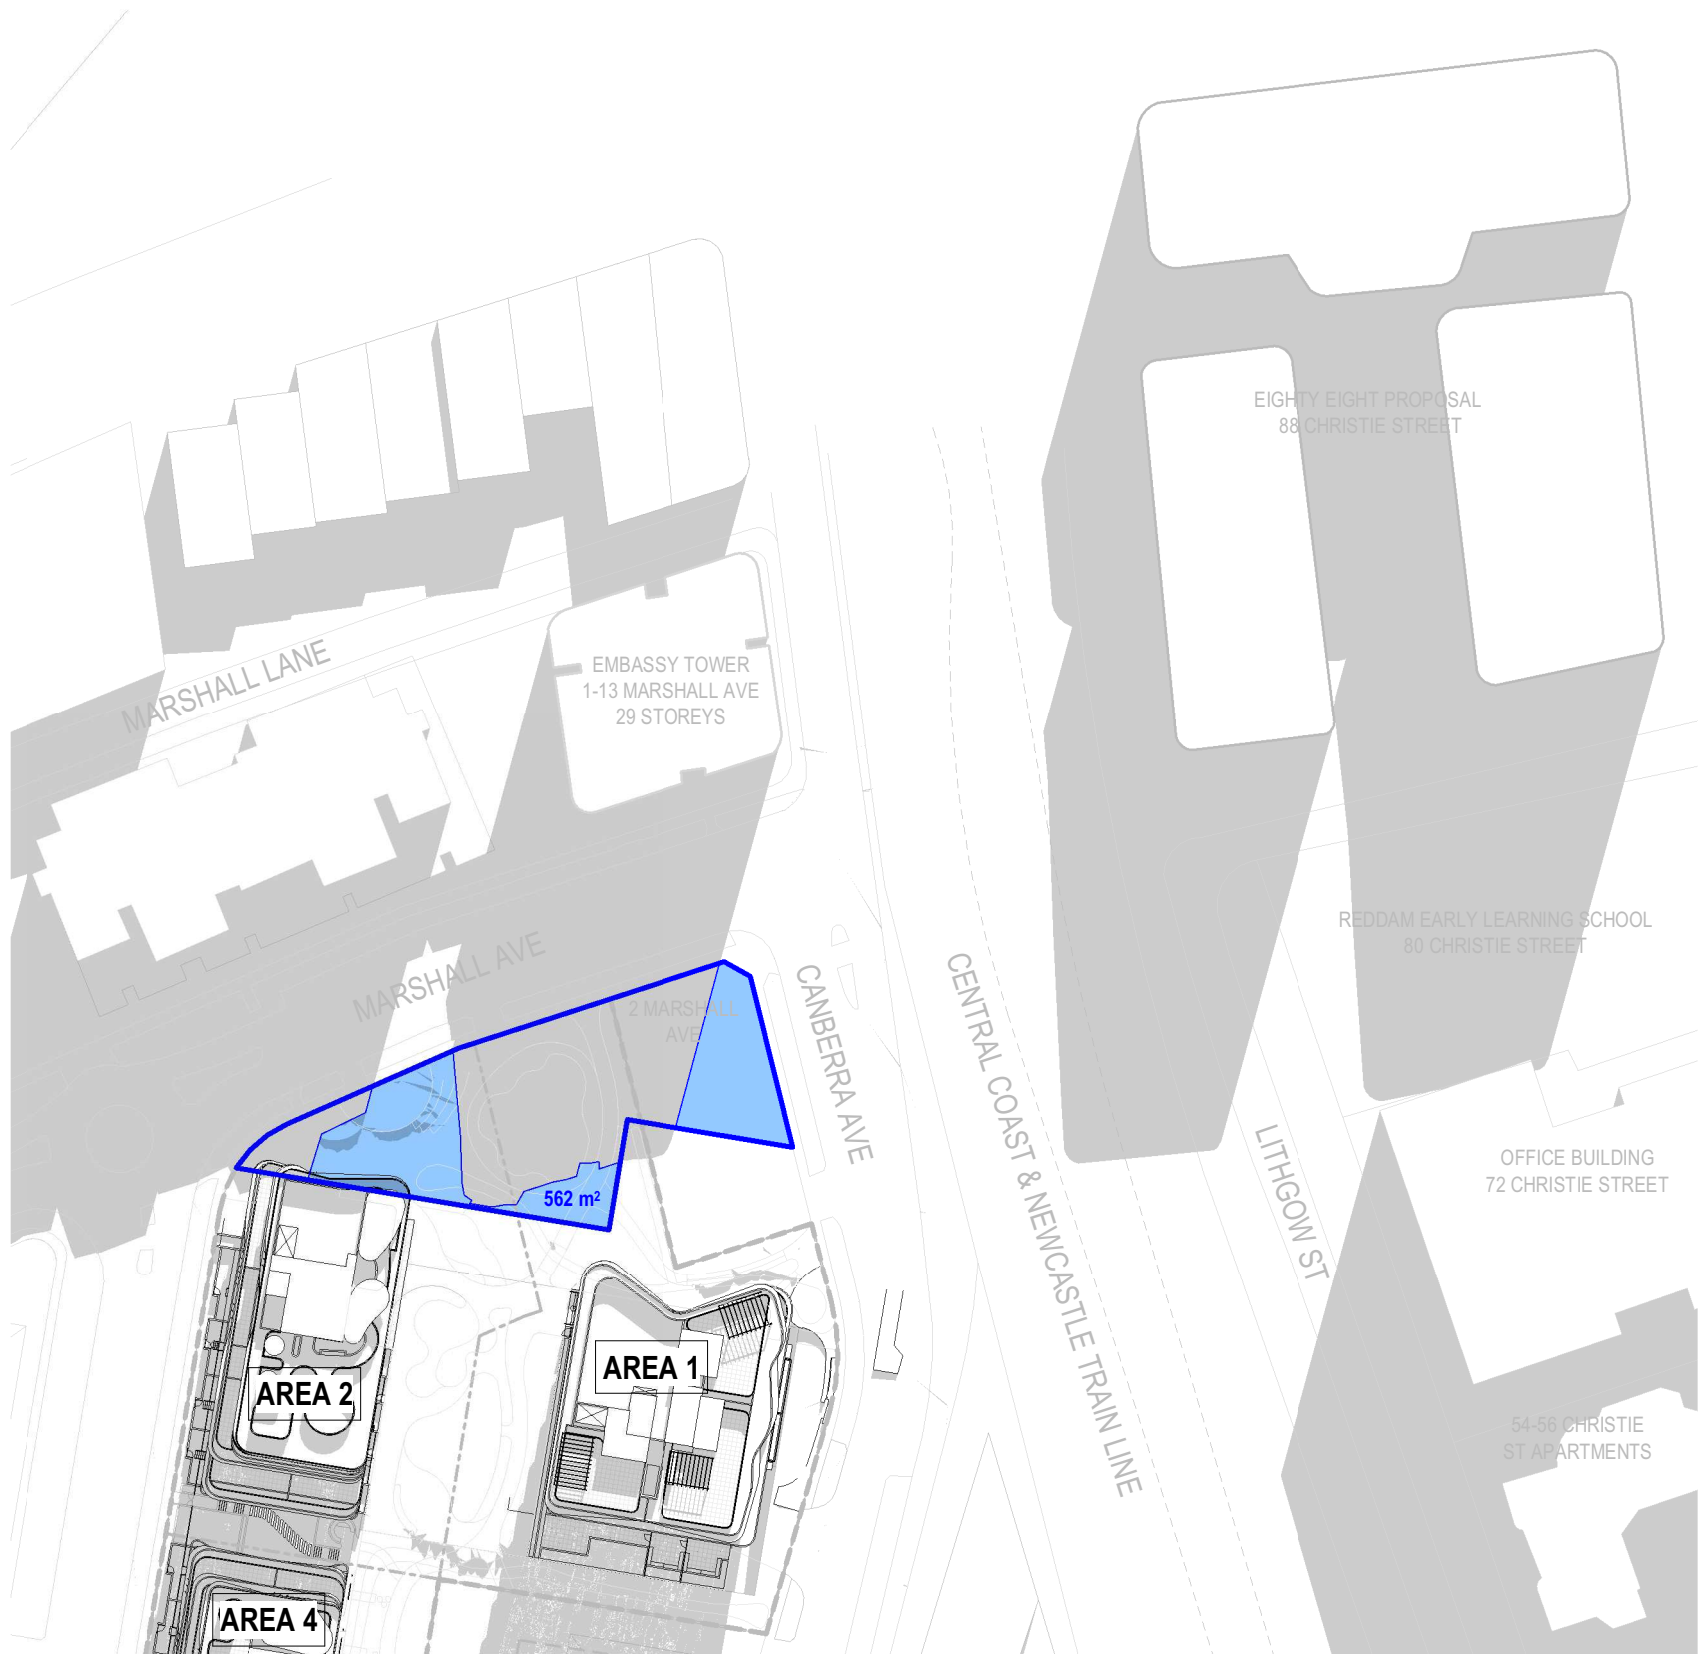

21st JUNE - 10:00 - LANE COVE
MASTER PLAN




21st JUNE - 11:00 - LANE COVE
MASTER PLAN



21st JUNE - 12:00 - LANE COVE
MASTER PLAN

Revisions	1	10.11.22	RFI DRAFT ISSUE
	2	11.11.22	RFI DRAFT ISSUE
	3	16.11.22	RFI RESPONSE

MA
CJ
MA

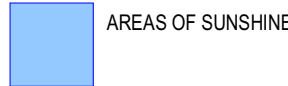

Project / **AREA 1, 2 & 4 ST
LEONARDS SOUTH**
NSW

Drawing / **PARK SOLAR
ANALYSIS - LANE
COVE MASTER PLAN**

Project No / **221089** Date / **16.11.22**

Author / **MA**


Scale: @ A1 / **1 : 1000**

Drawing No. / **SK15.10**

3

rothelowman


Brisbane, Melbourne, Sydney
www.rothelowman.com.au

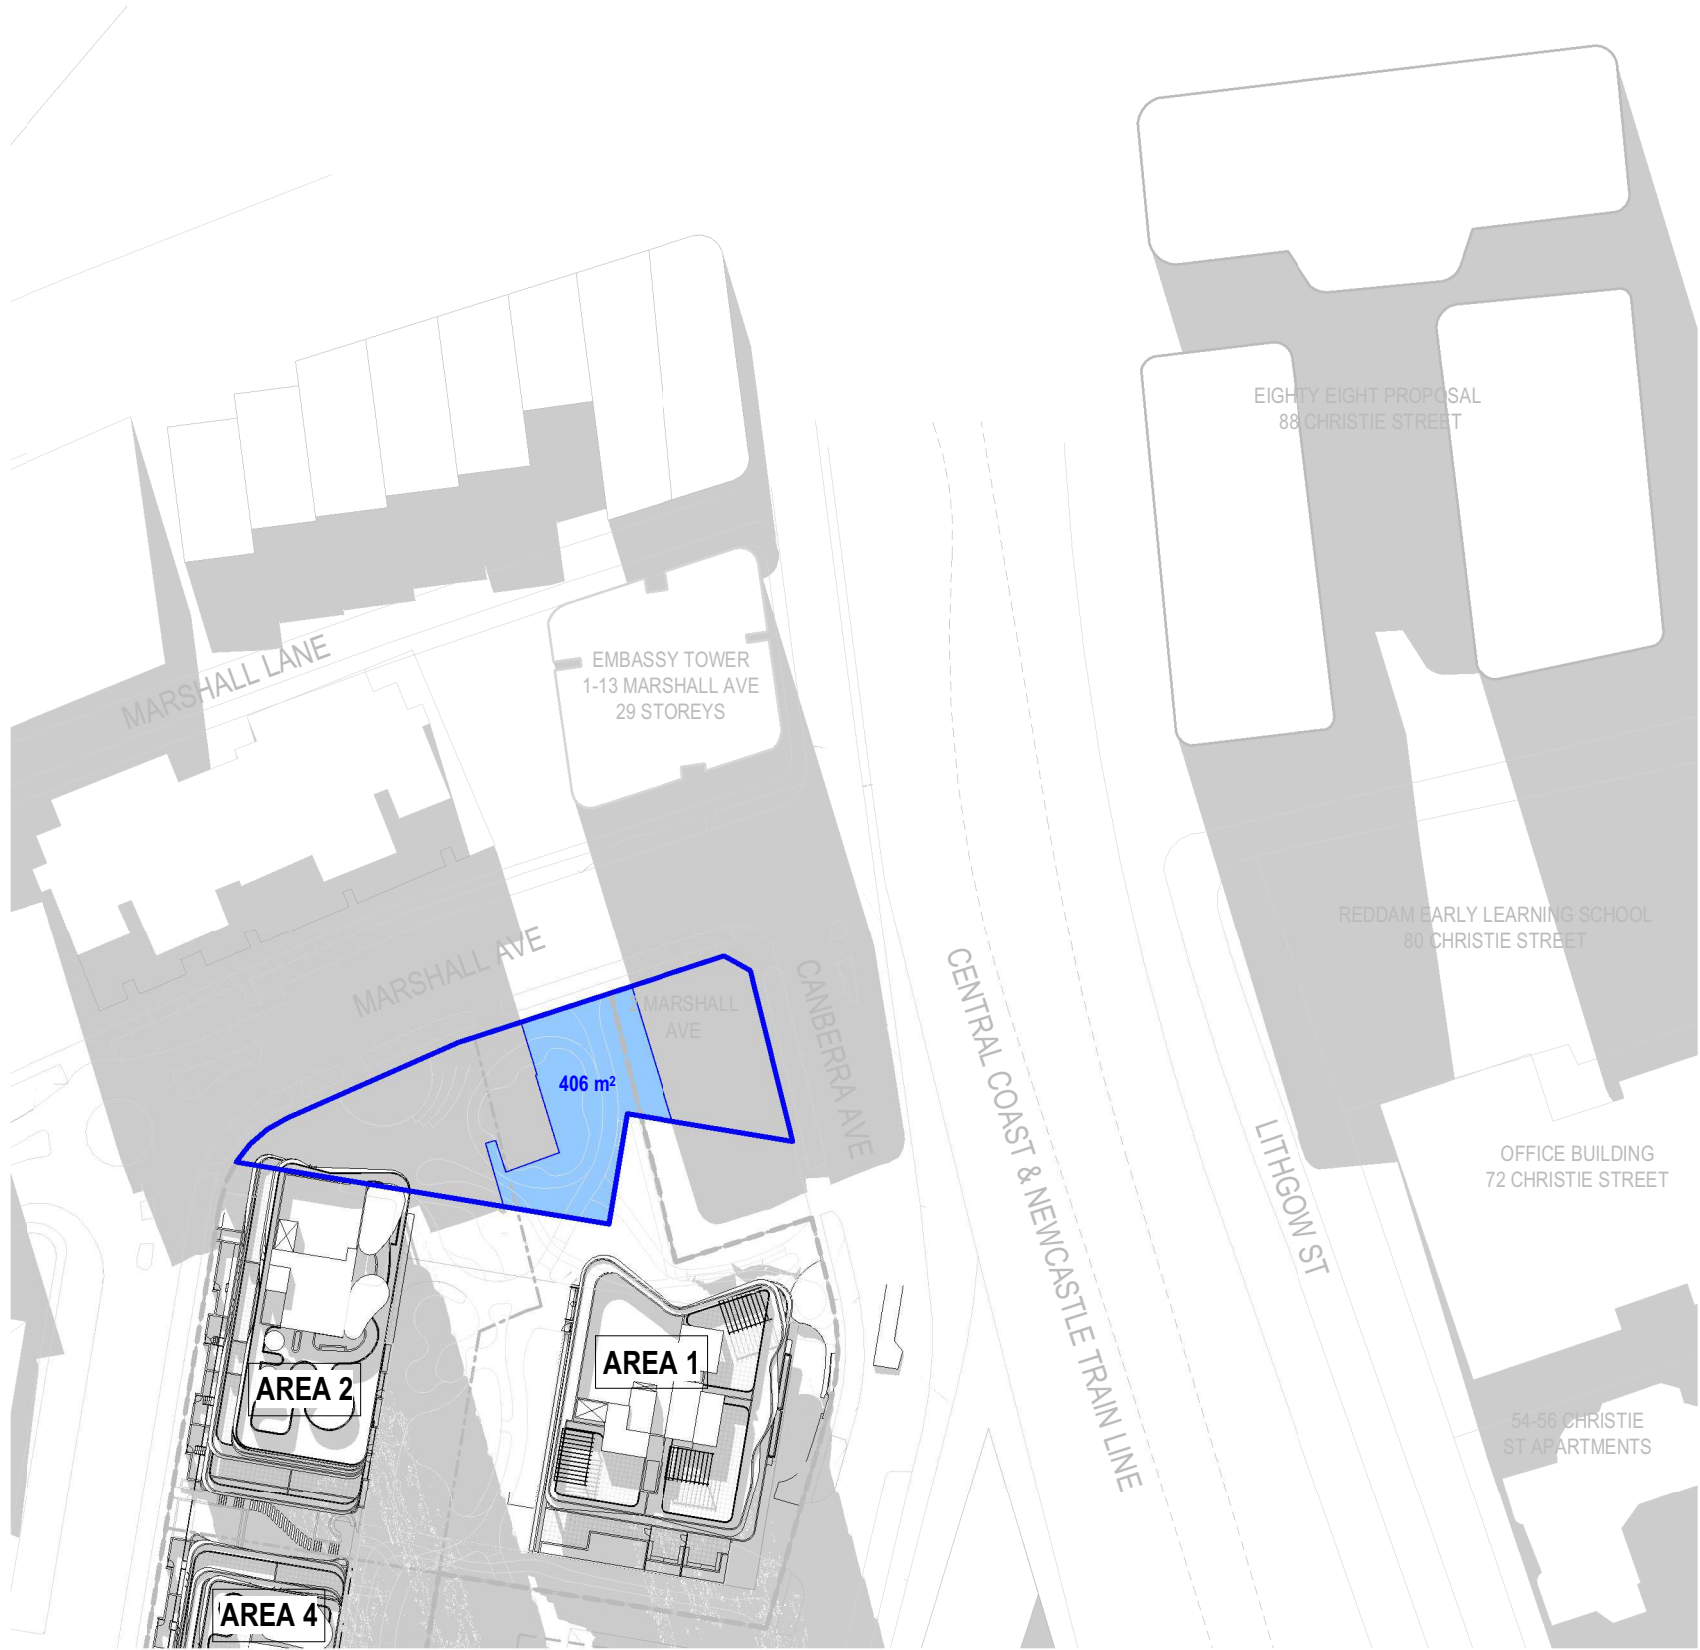

21st JUNE - 13:00 - LANE COVE
MASTER PLAN




21st JUNE - 14:00 - LANE COVE
MASTER PLAN

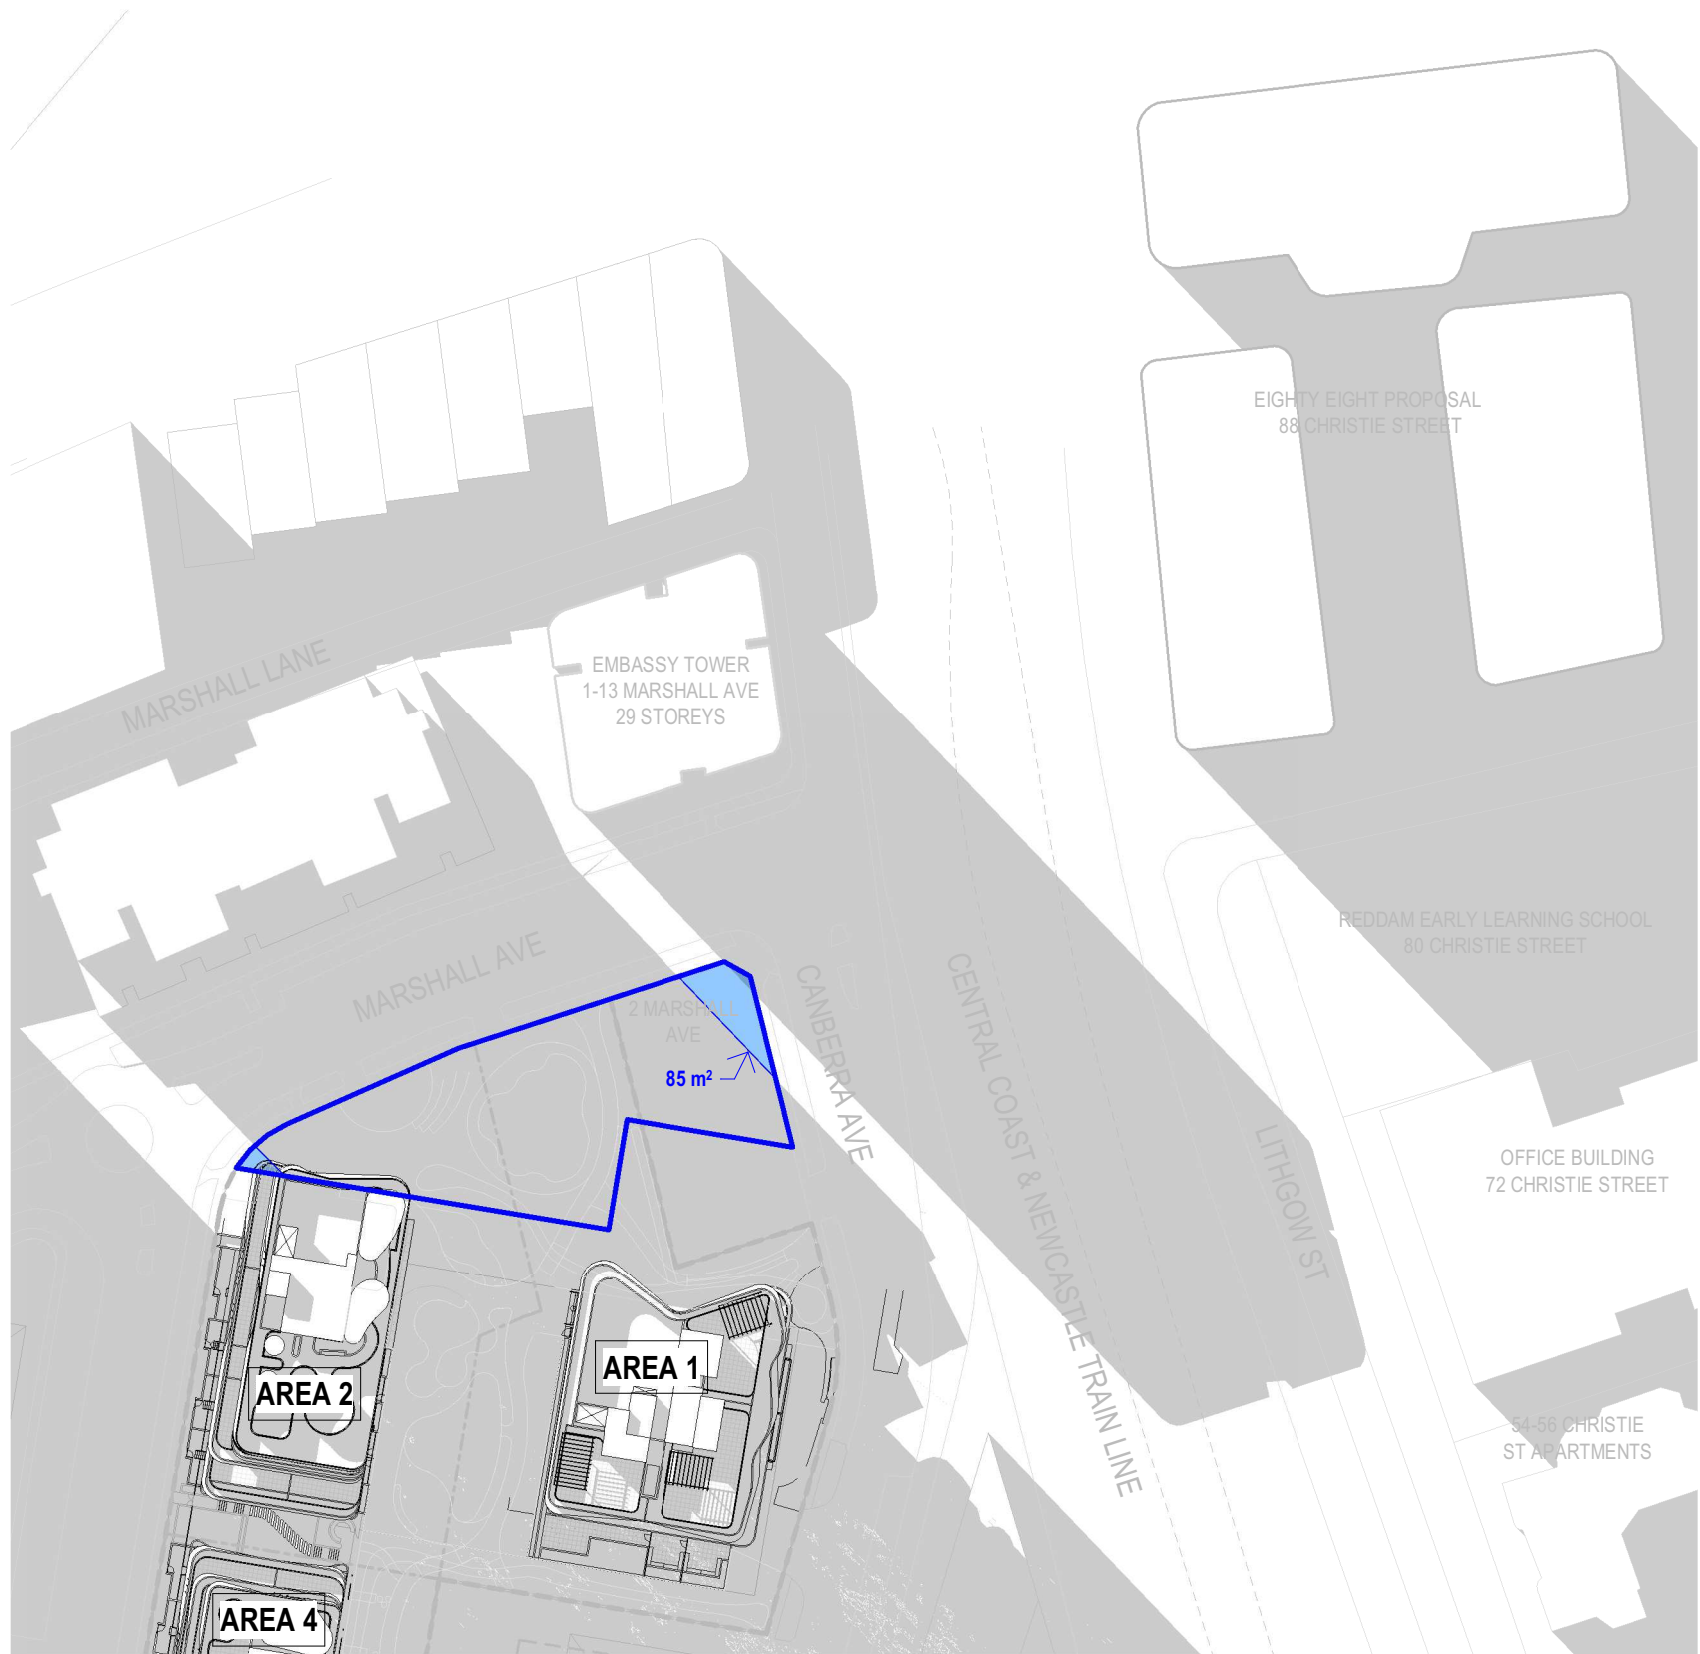

21st JUNE - 15:00 - LANE COVE
MASTER PLAN

Revisions	1	10.11.22	RFI DRAFT ISSUE
	2	11.11.22	RFI DRAFT ISSUE
	3	16.11.22	RFI RESPONSE

MA
CJJ
MA

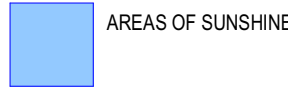

Project / **AREA 1, 2 & 4 ST
LEONARDS SOUTH**
NSW

Drawing / **PARK SOLAR
ANALYSIS - LANE
COVE MASTER PLAN**

Project No / **221089** Date / **16.11.22**

Author / **MA**

Scale: @ A1 / **1 : 1000**

Drawing No. / **SK15.11**

3

rothelowman


Brisbane, Melbourne, Sydney
www.rothelowman.com.au




21st JUNE - 09:00 - PROPOSED
DESIGN



21st JUNE - 10:00 - PROPOSED
DESIGN

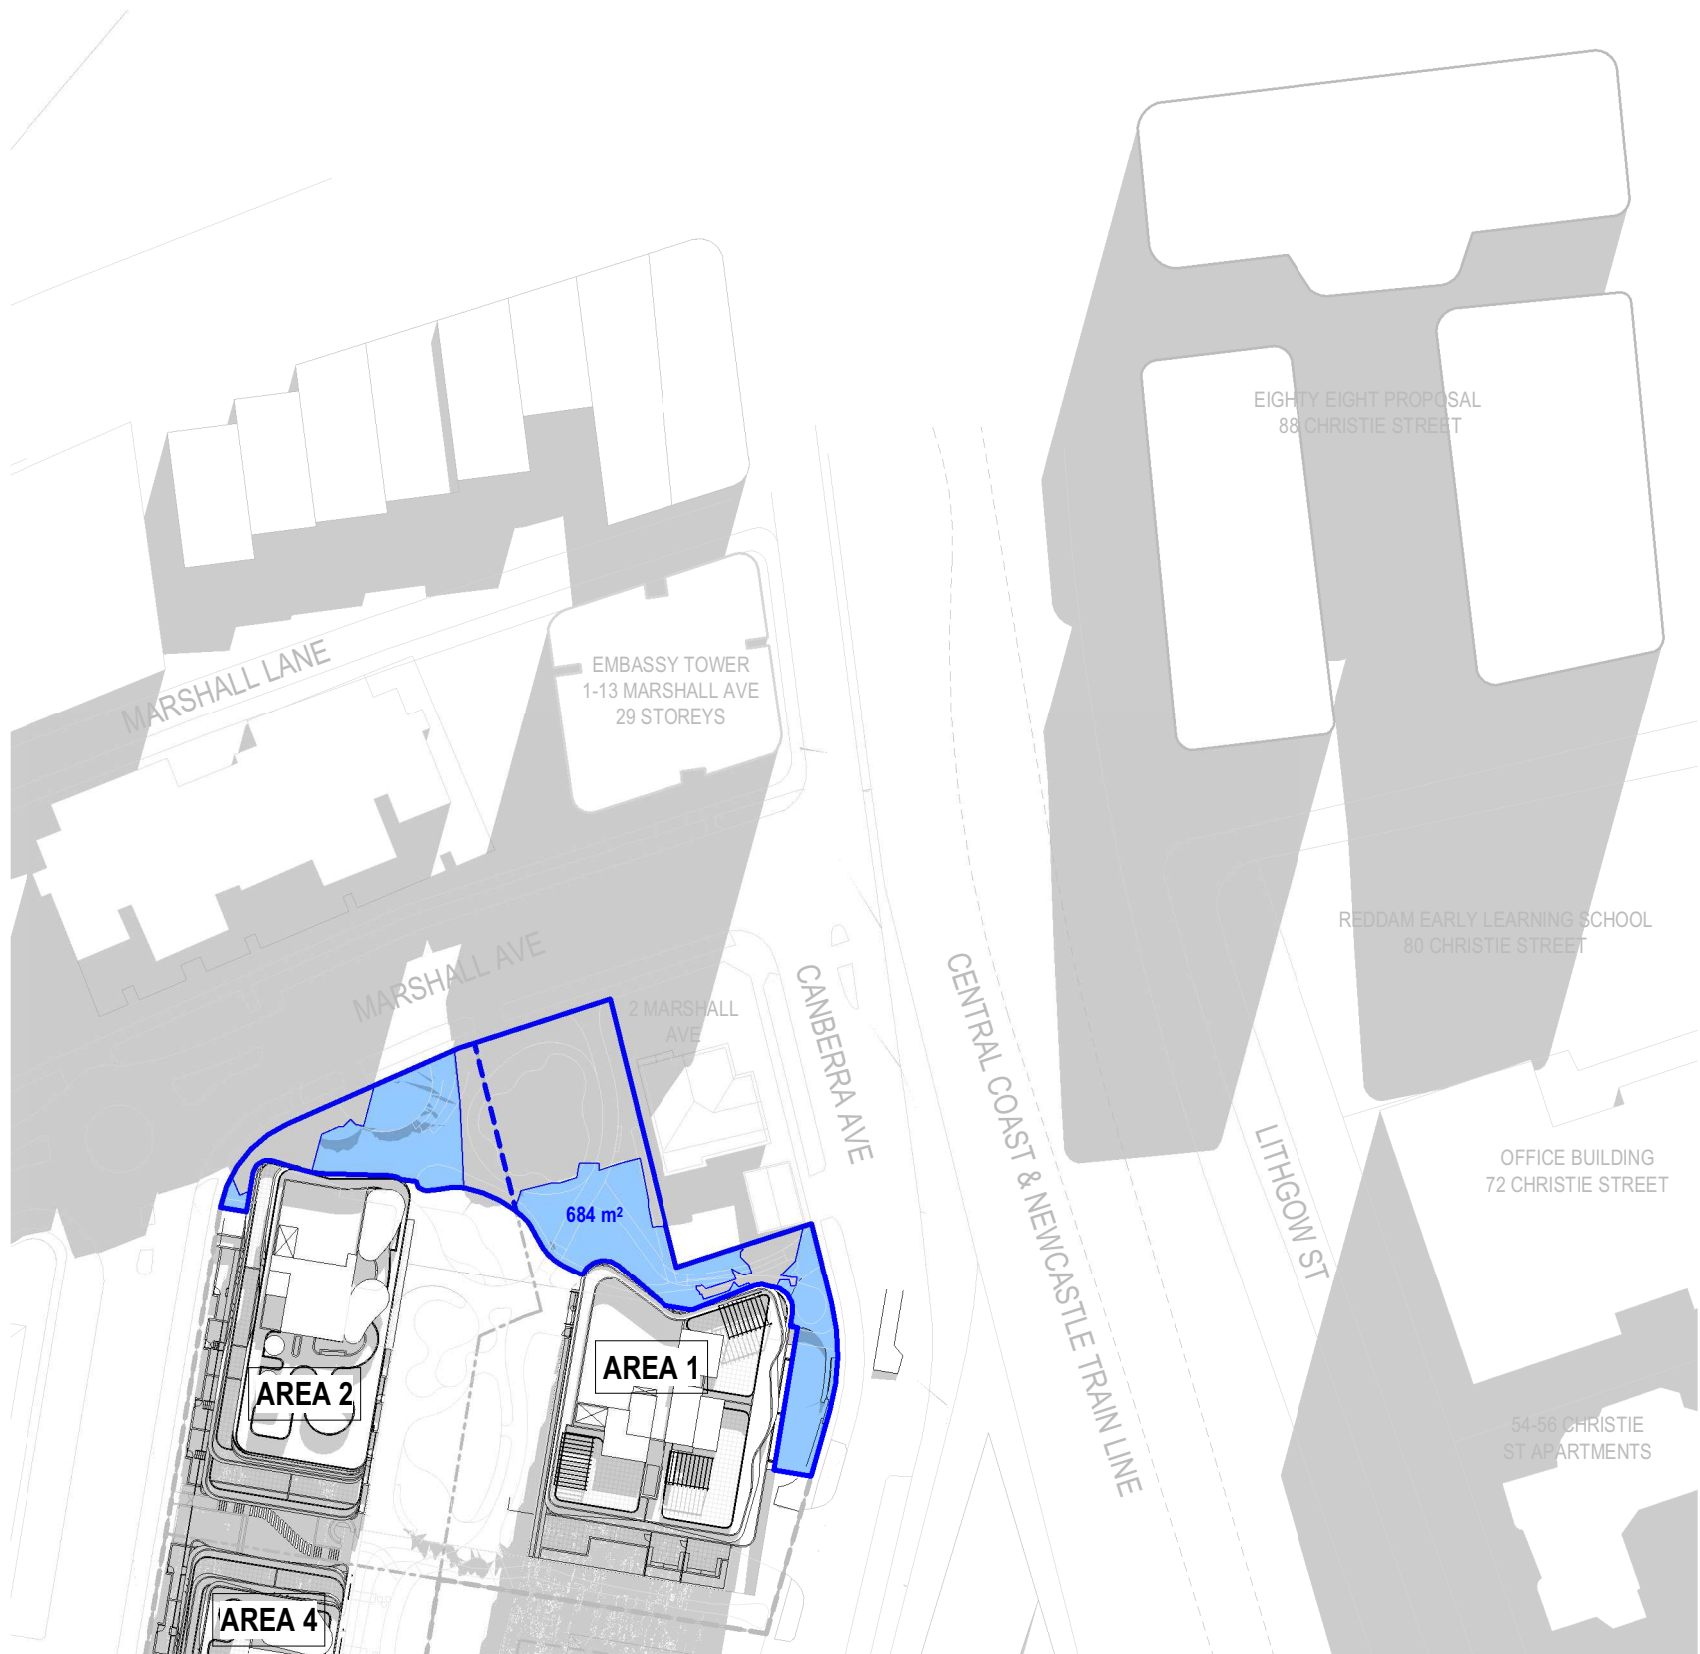


21st JUNE - 11:00 - PROPOSED
DESIGN

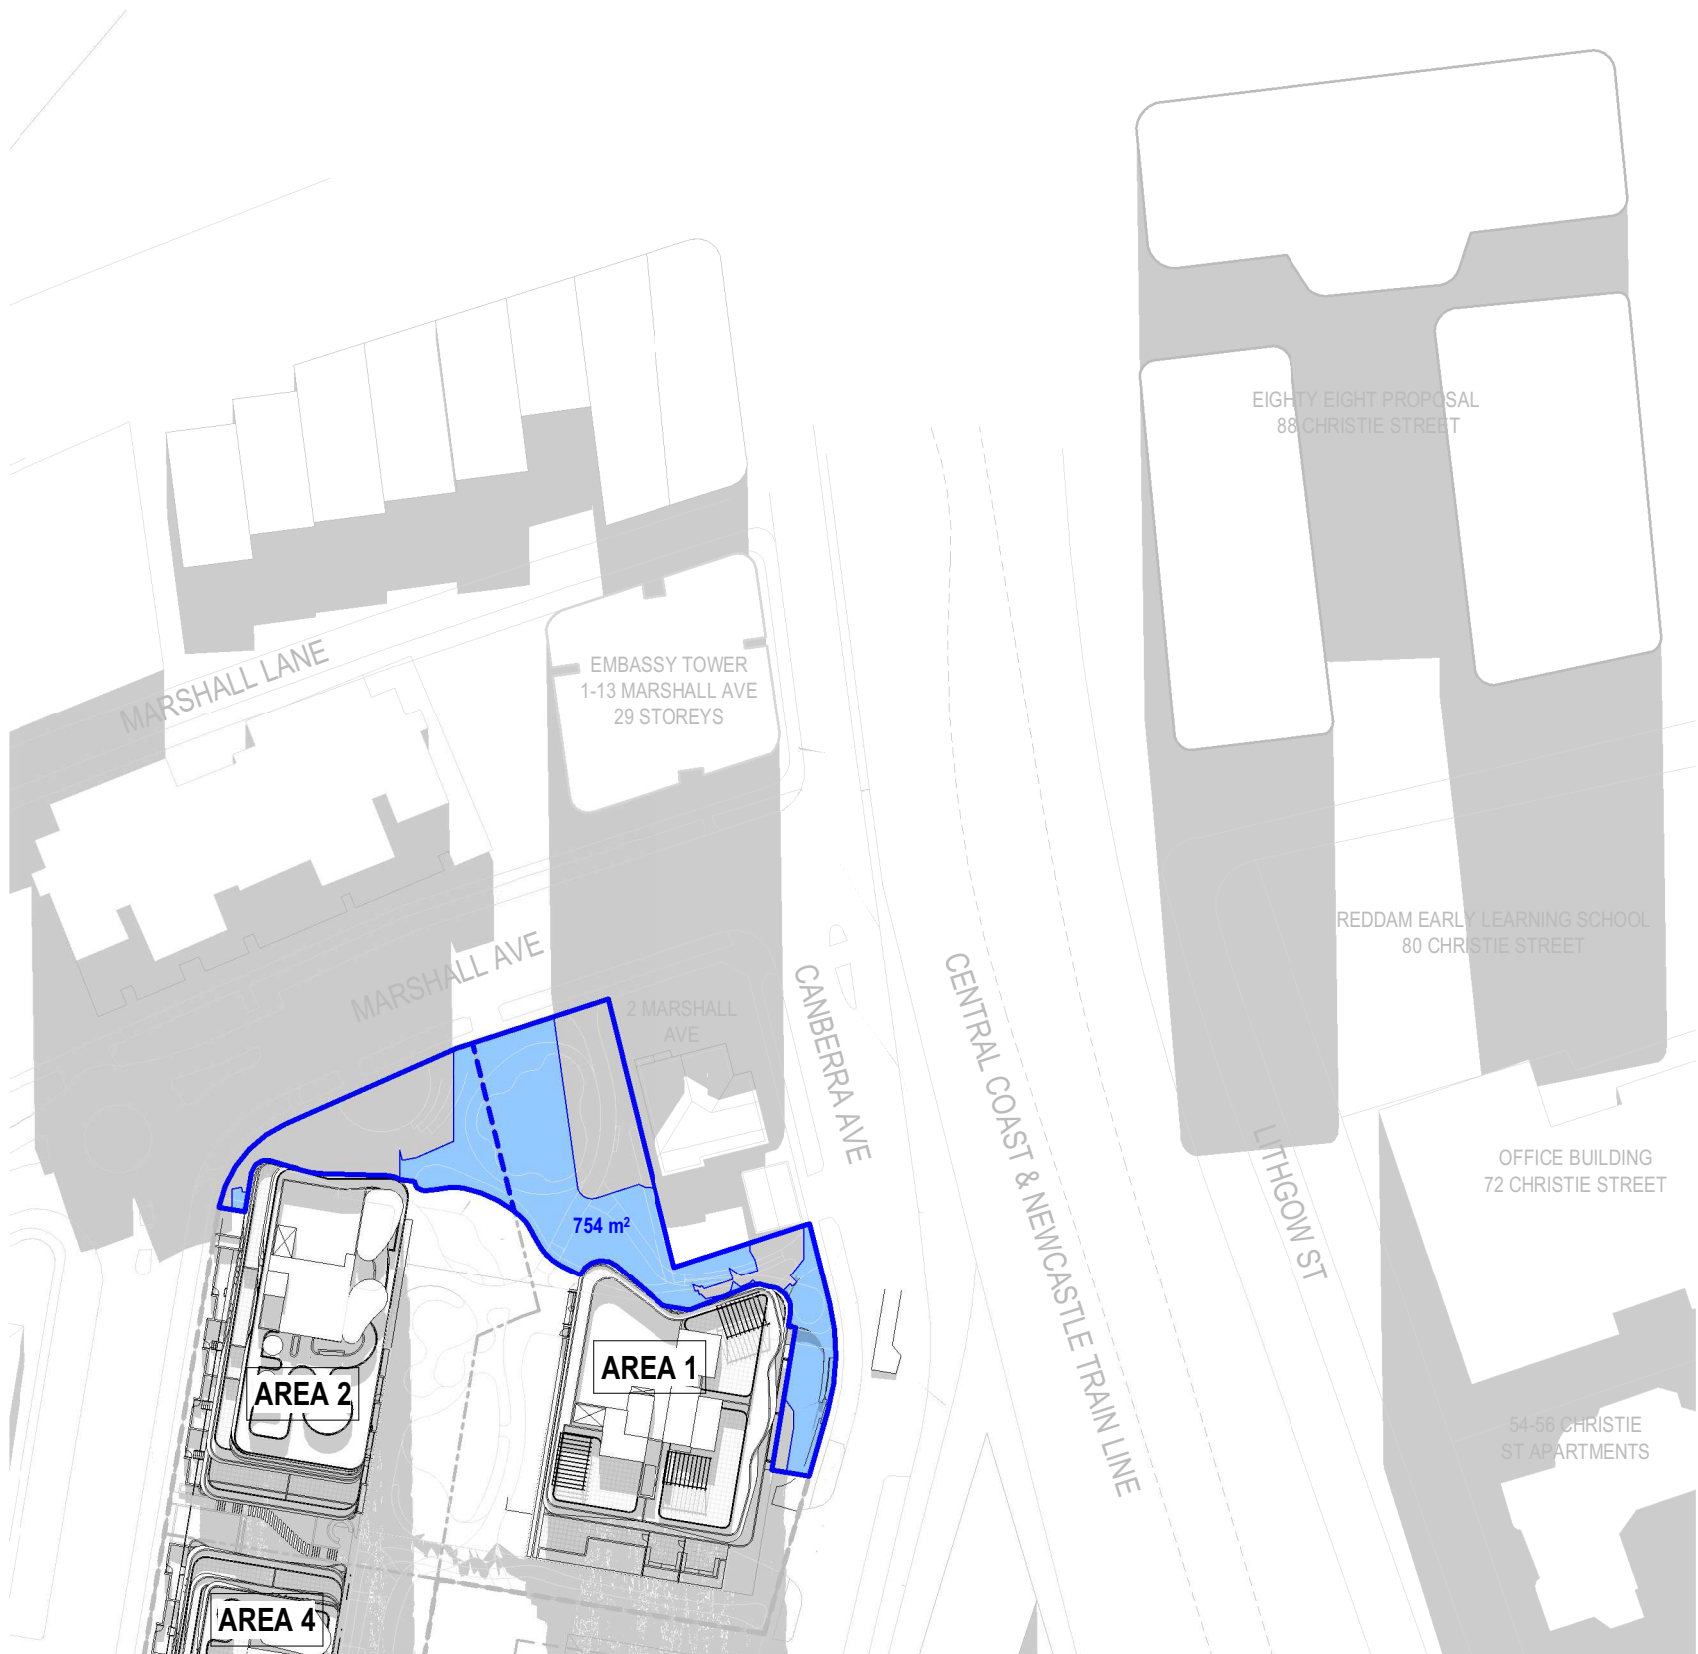

21st JUNE - 12:00 - PROPOSED
DESIGN

Revisions	1	10.11.22	RFI DRAFT ISSUE
	2	11.11.22	RFI DRAFT ISSUE
	3	16.11.22	RFI RESPONSE

MA
CJJ
MA

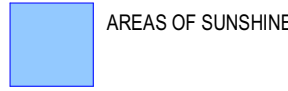

Project / **AREA 1, 2 & 4 ST
LEONARDS SOUTH**
NSW

Drawing / **PARK SOLAR
ANALYSIS -
PROPOSED DESIGN**

Project No / **221089** Date / **16.11.22**

Author / **MA**

Scale: @ A1 / **1 : 1000**

Drawing No. / **SK15.15**


3

rothelowman


Brisbane, Melbourne, Sydney
www.rothelowman.com.au



21st JUNE - 13:00 - PROPOSED
DESIGN

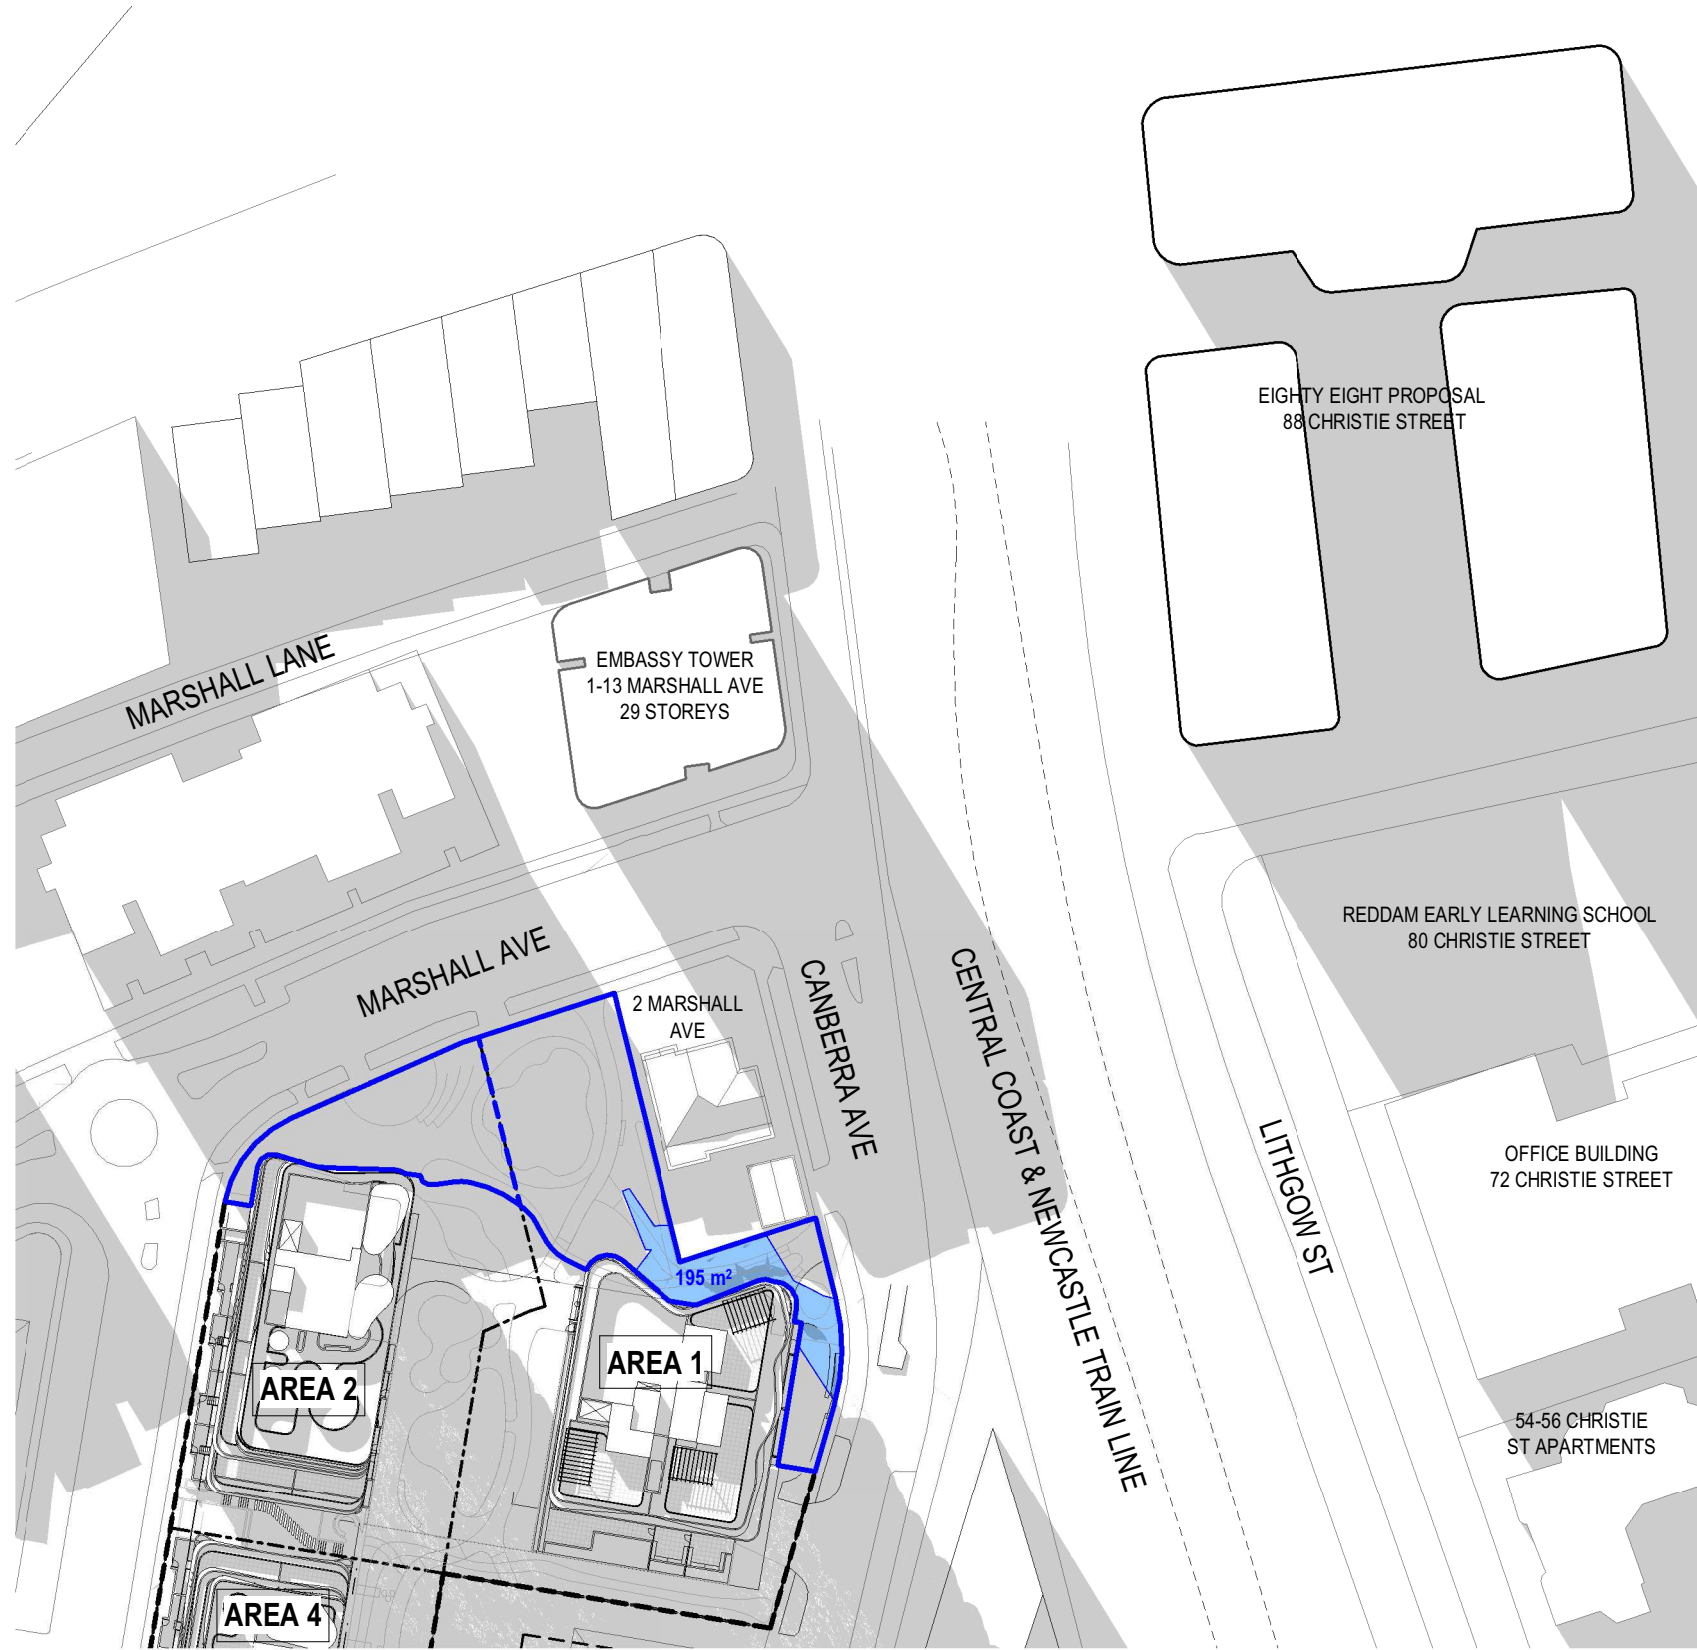


21st JUNE - 14:00 - PROPOSED
DESIGN

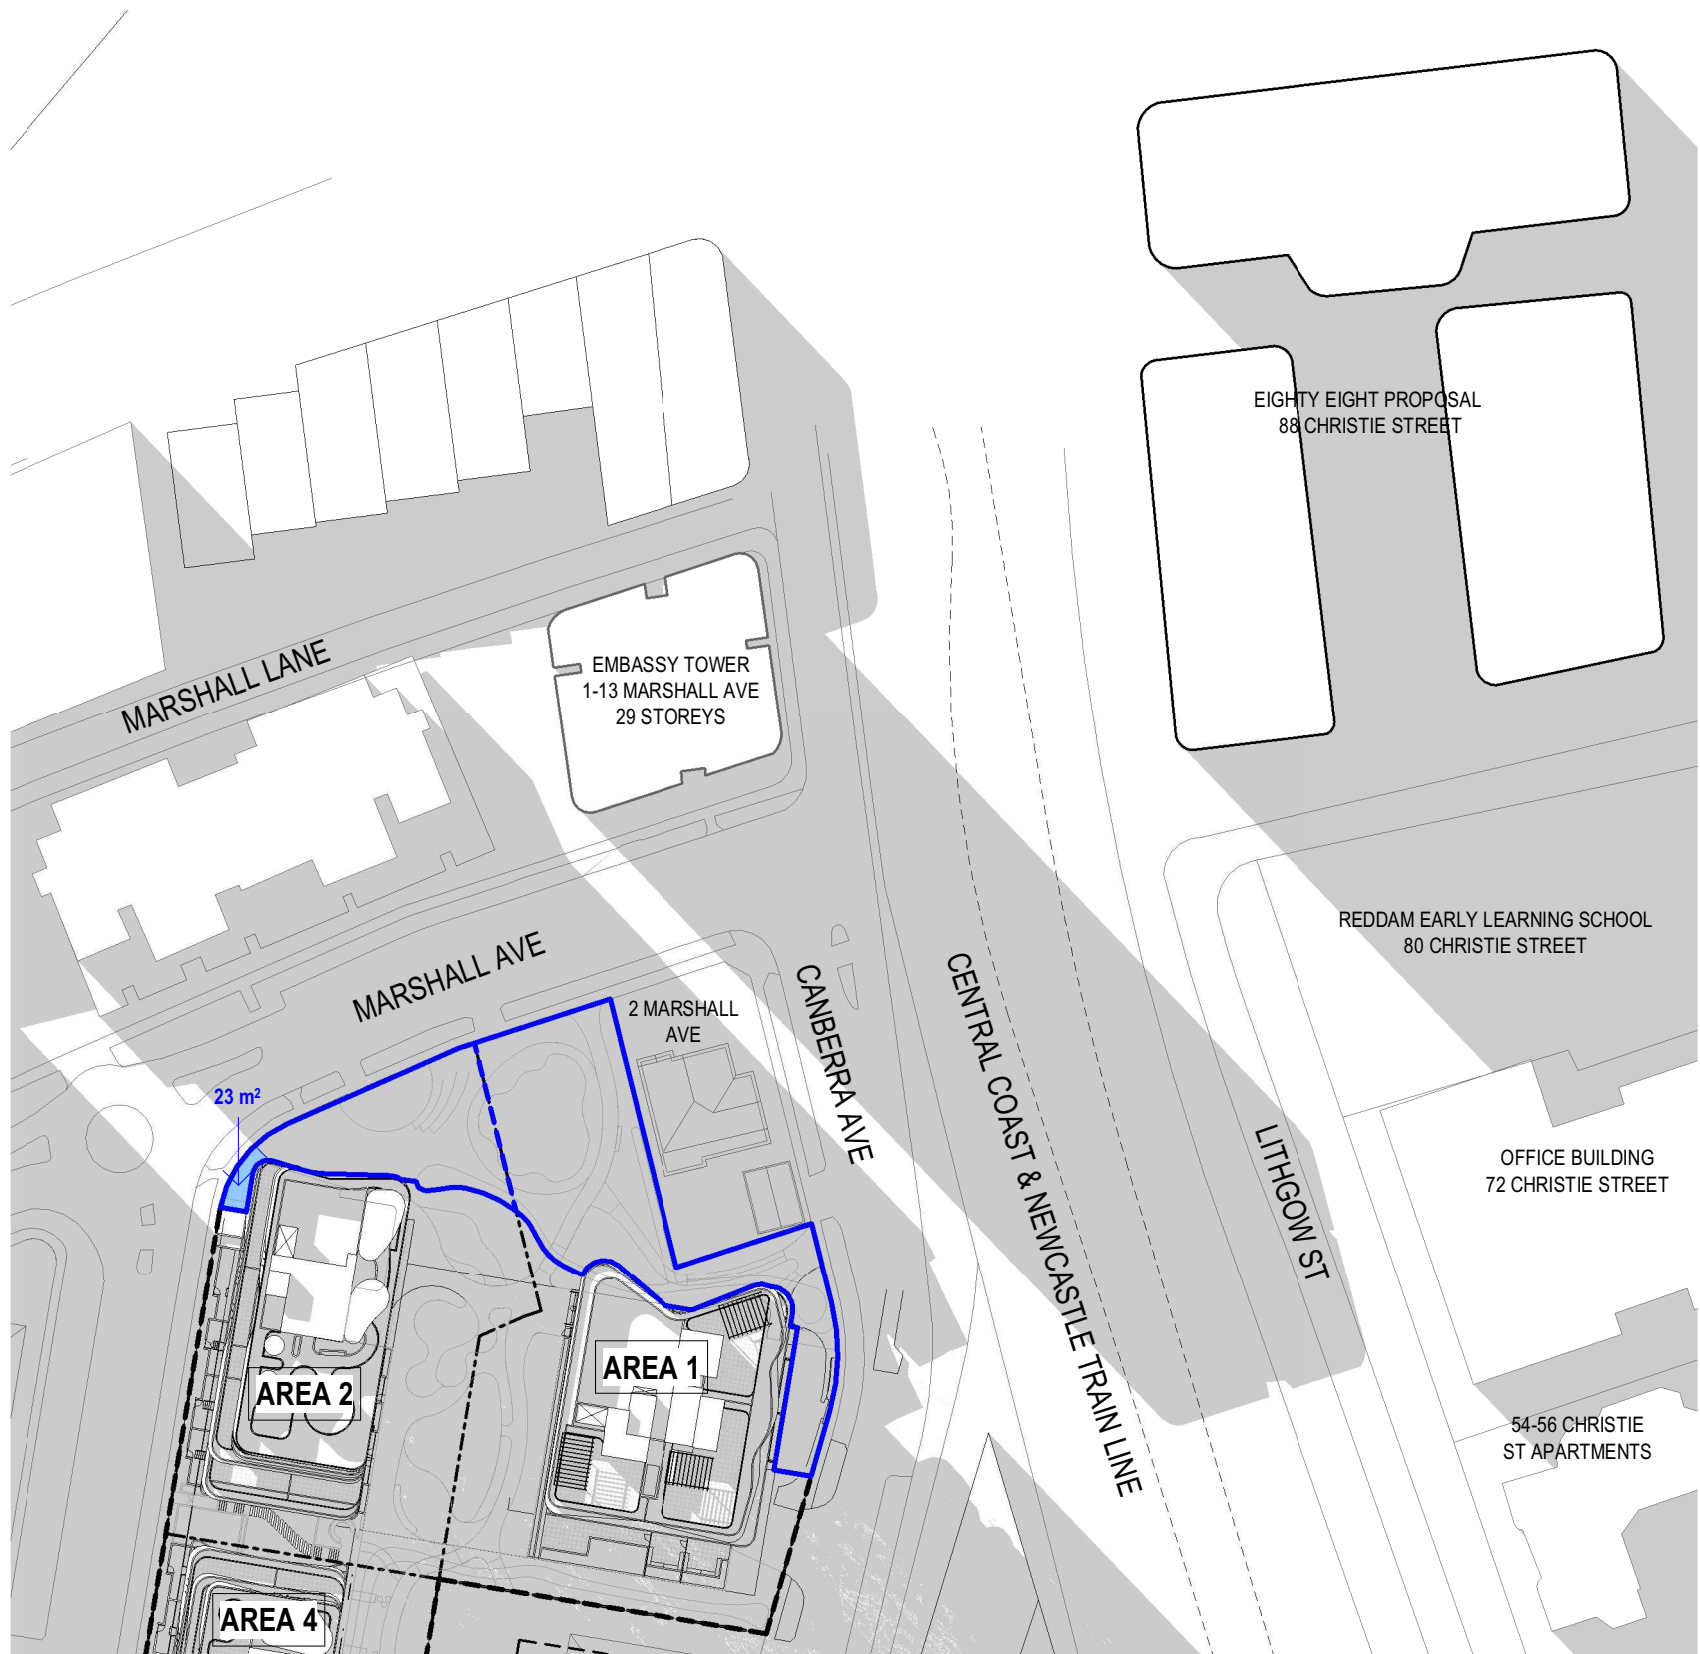

21st JUNE - 15:00 - PROPOSED
DESIGN

Revisions	1	10.11.22	RFI DRAFT ISSUE
	2	11.11.22	RFI DRAFT ISSUE
	3	16.11.22	RFI RESPONSE

MA
CJJ
MA

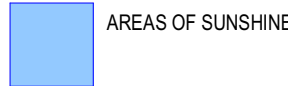

Project / **AREA 1, 2 & 4 ST
LEONARDS SOUTH**
NSW

Drawing / **PARK SOLAR
ANALYSIS -
PROPOSED DESIGN**

Project No / **221089** Date / **16.11.22**

Author / **MA**


Scale: @ A1 / **1 : 1000**

Drawing No. / **SK15.16**


3

rothelowman


Brisbane, Melbourne, Sydney
www.rothelowman.com.au

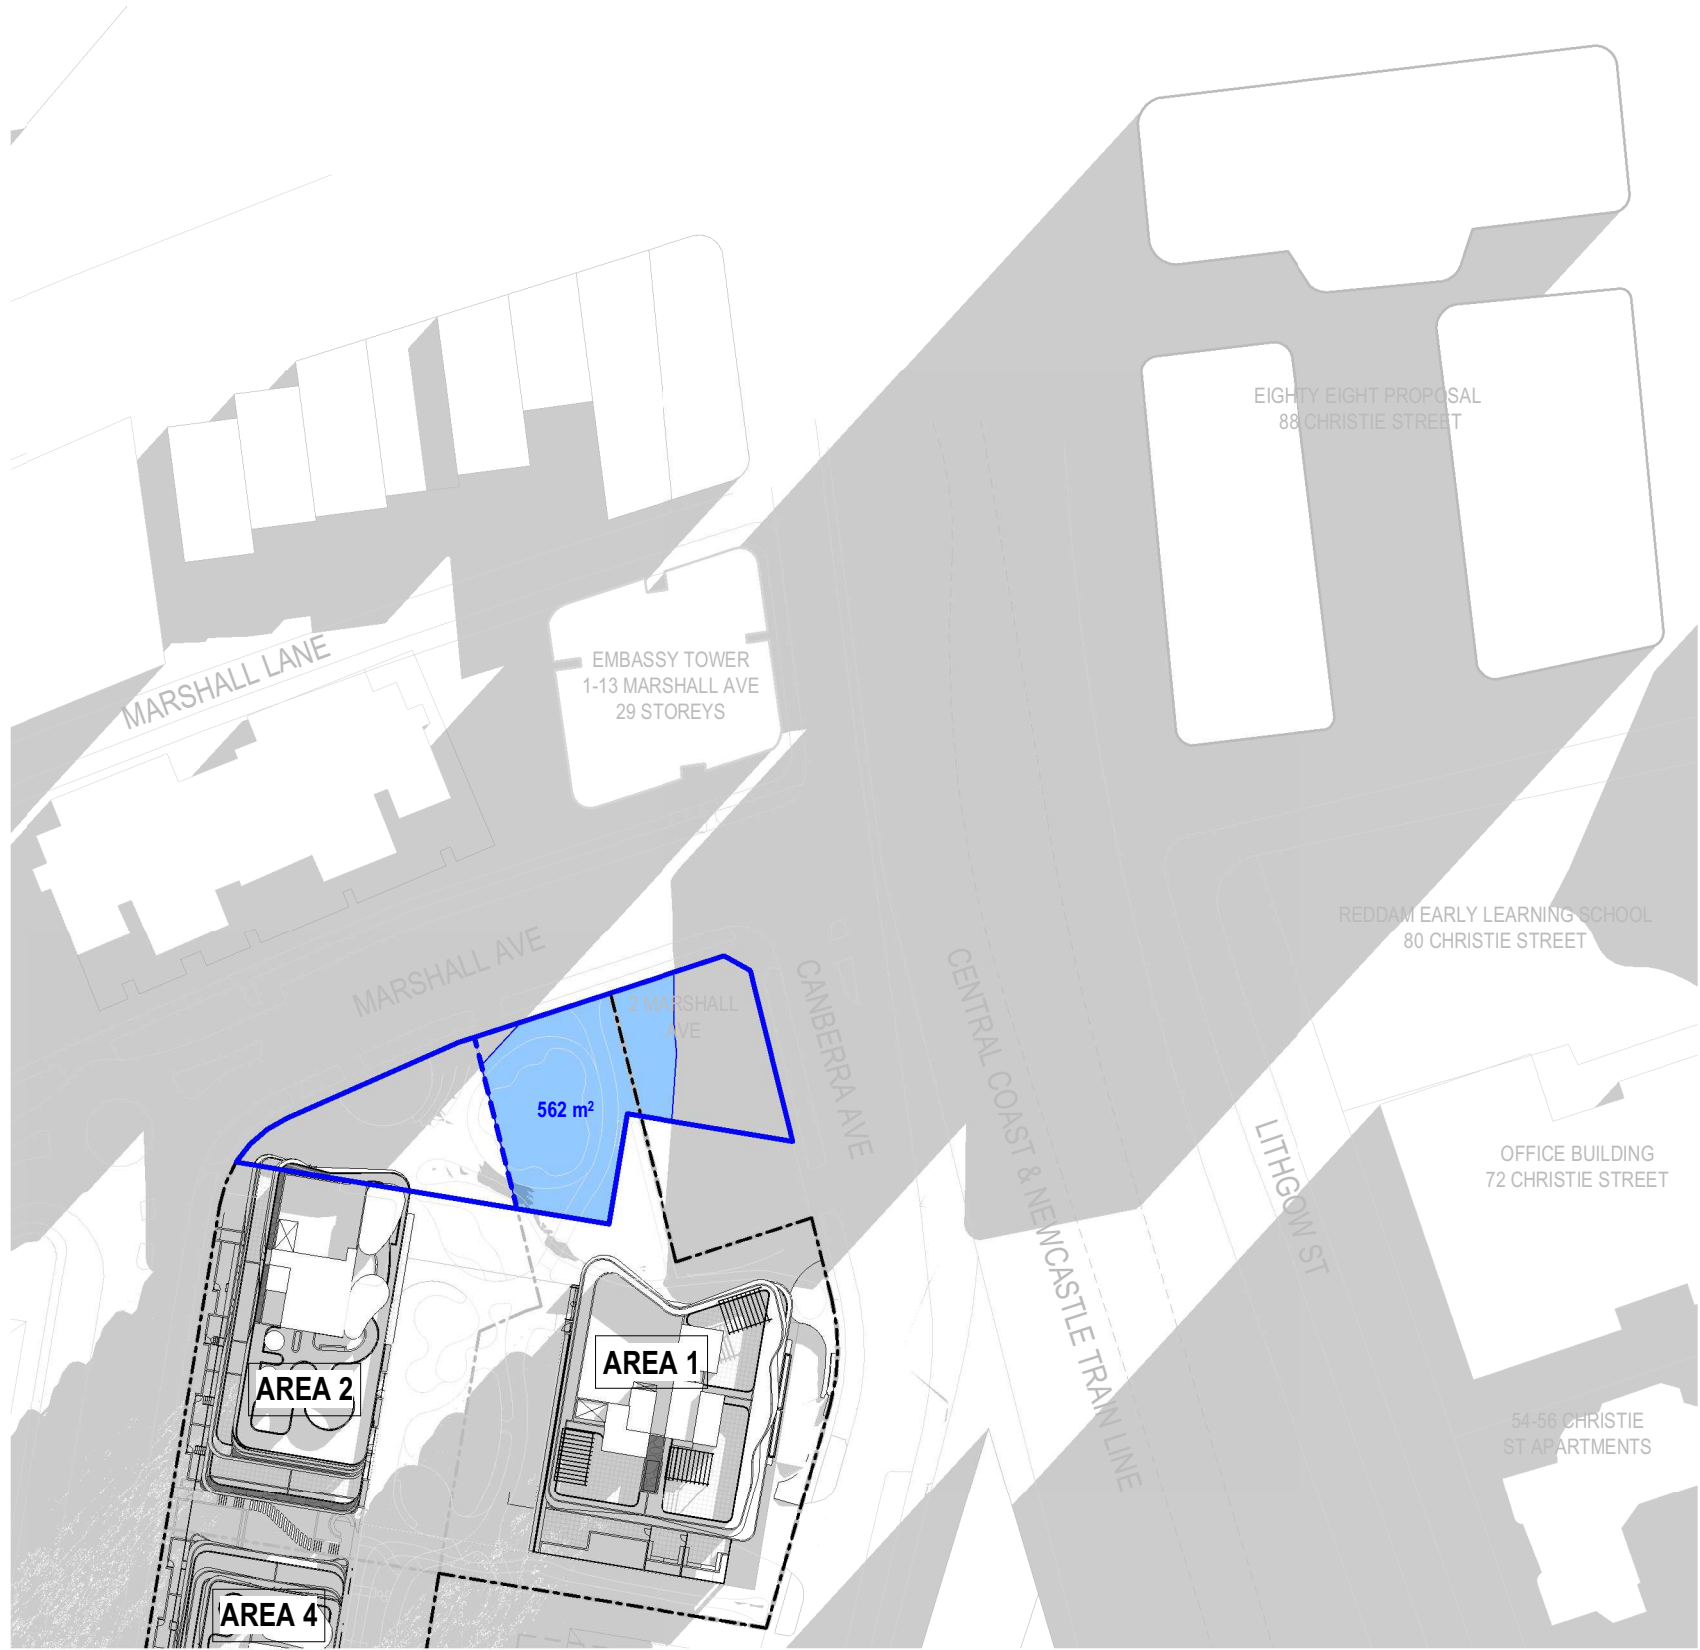


21st JUNE - 09:00 - LANE COVE
MASTER PLAN

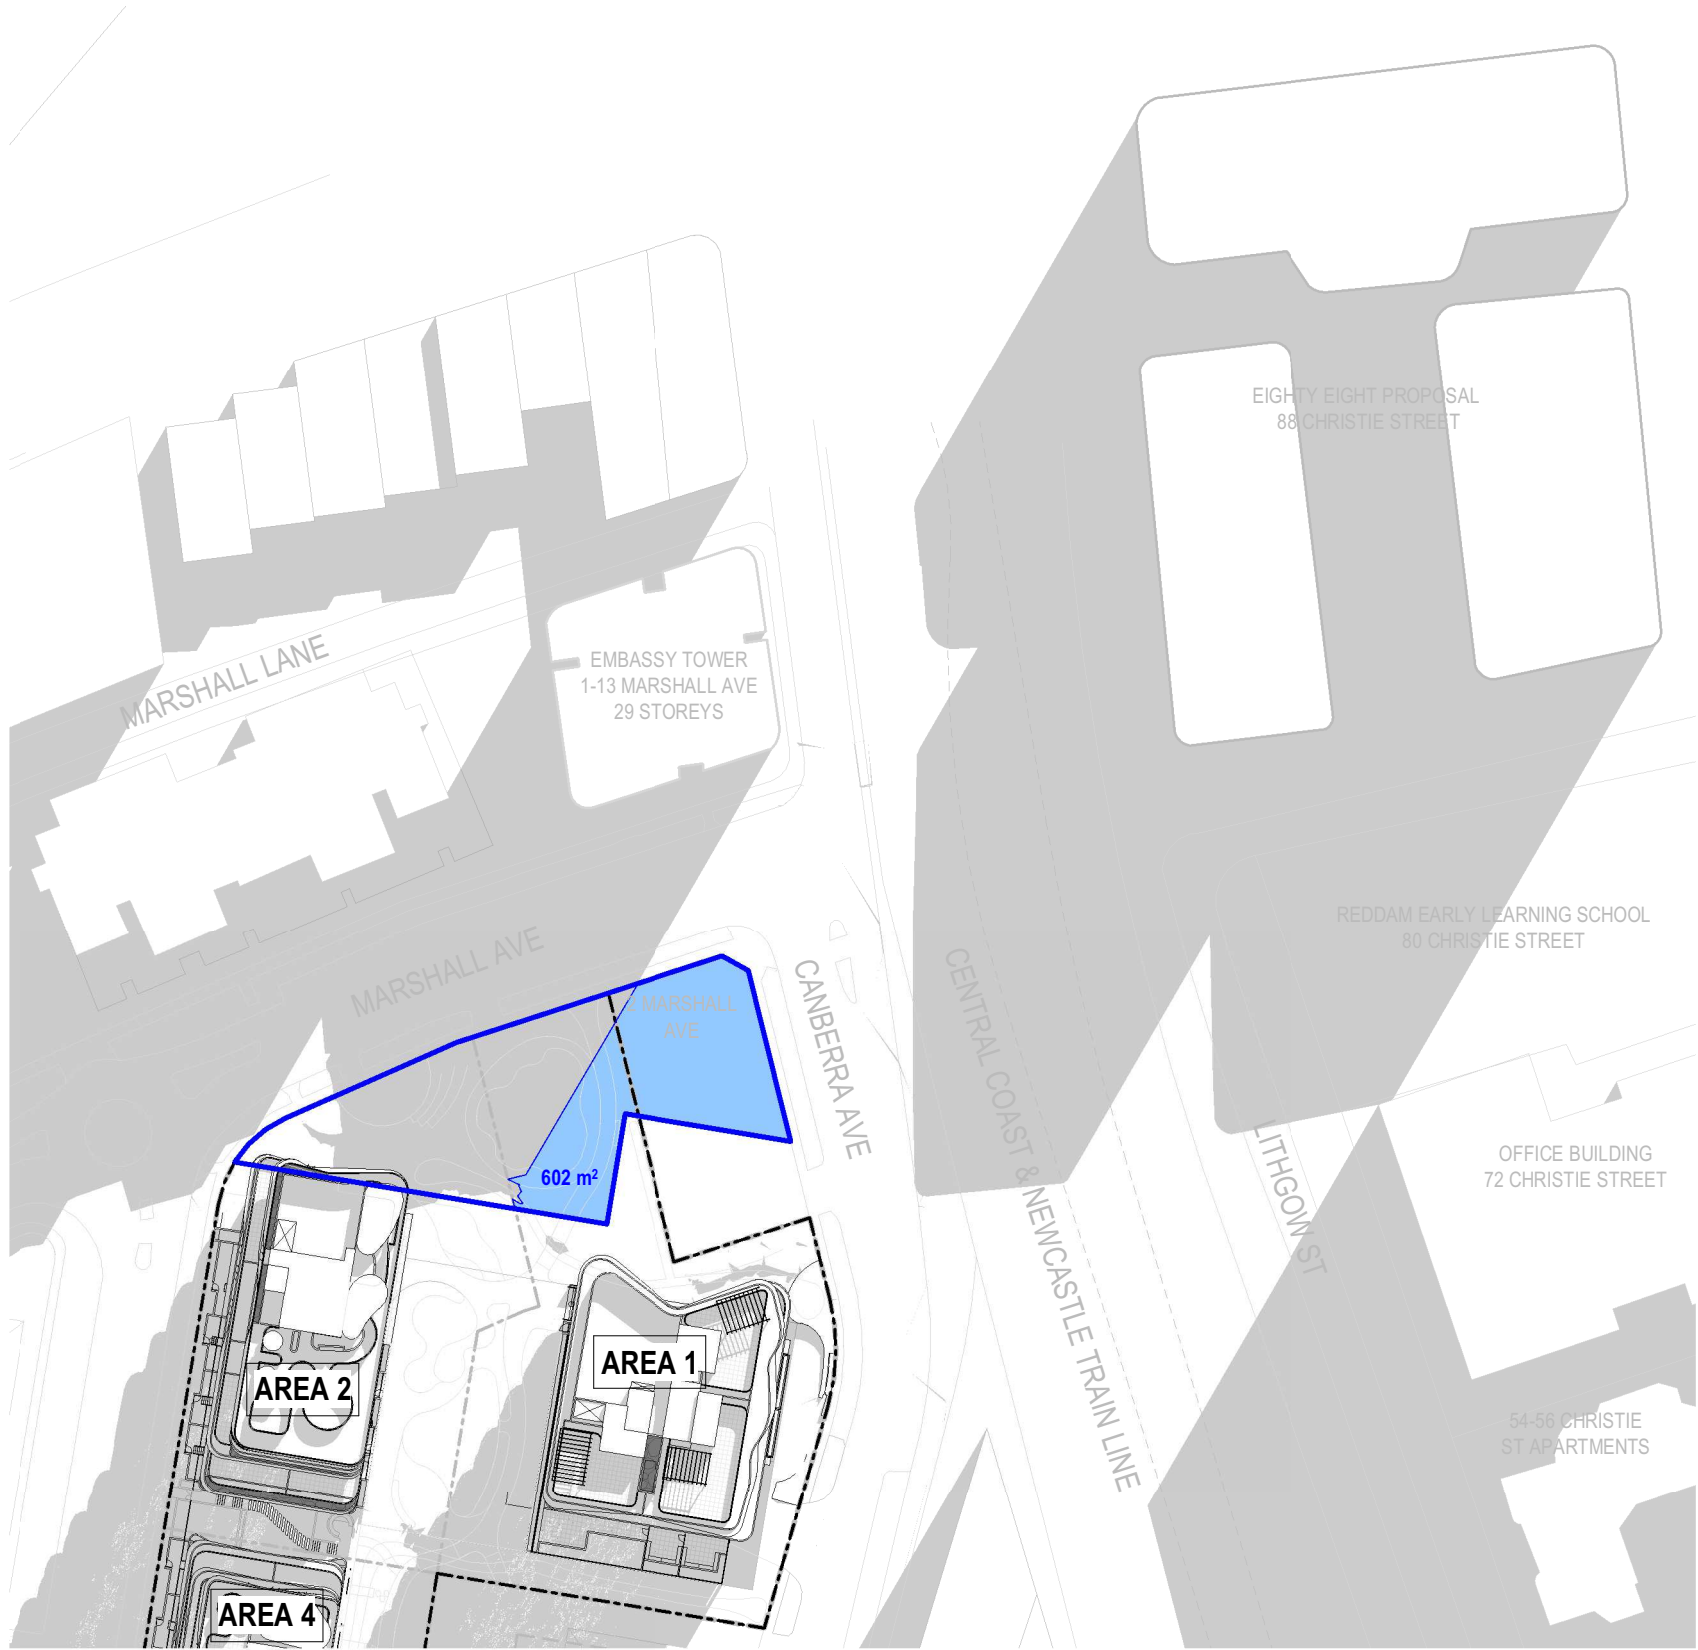

21st JUNE - 10:00 - LANE COVE
MASTER PLAN

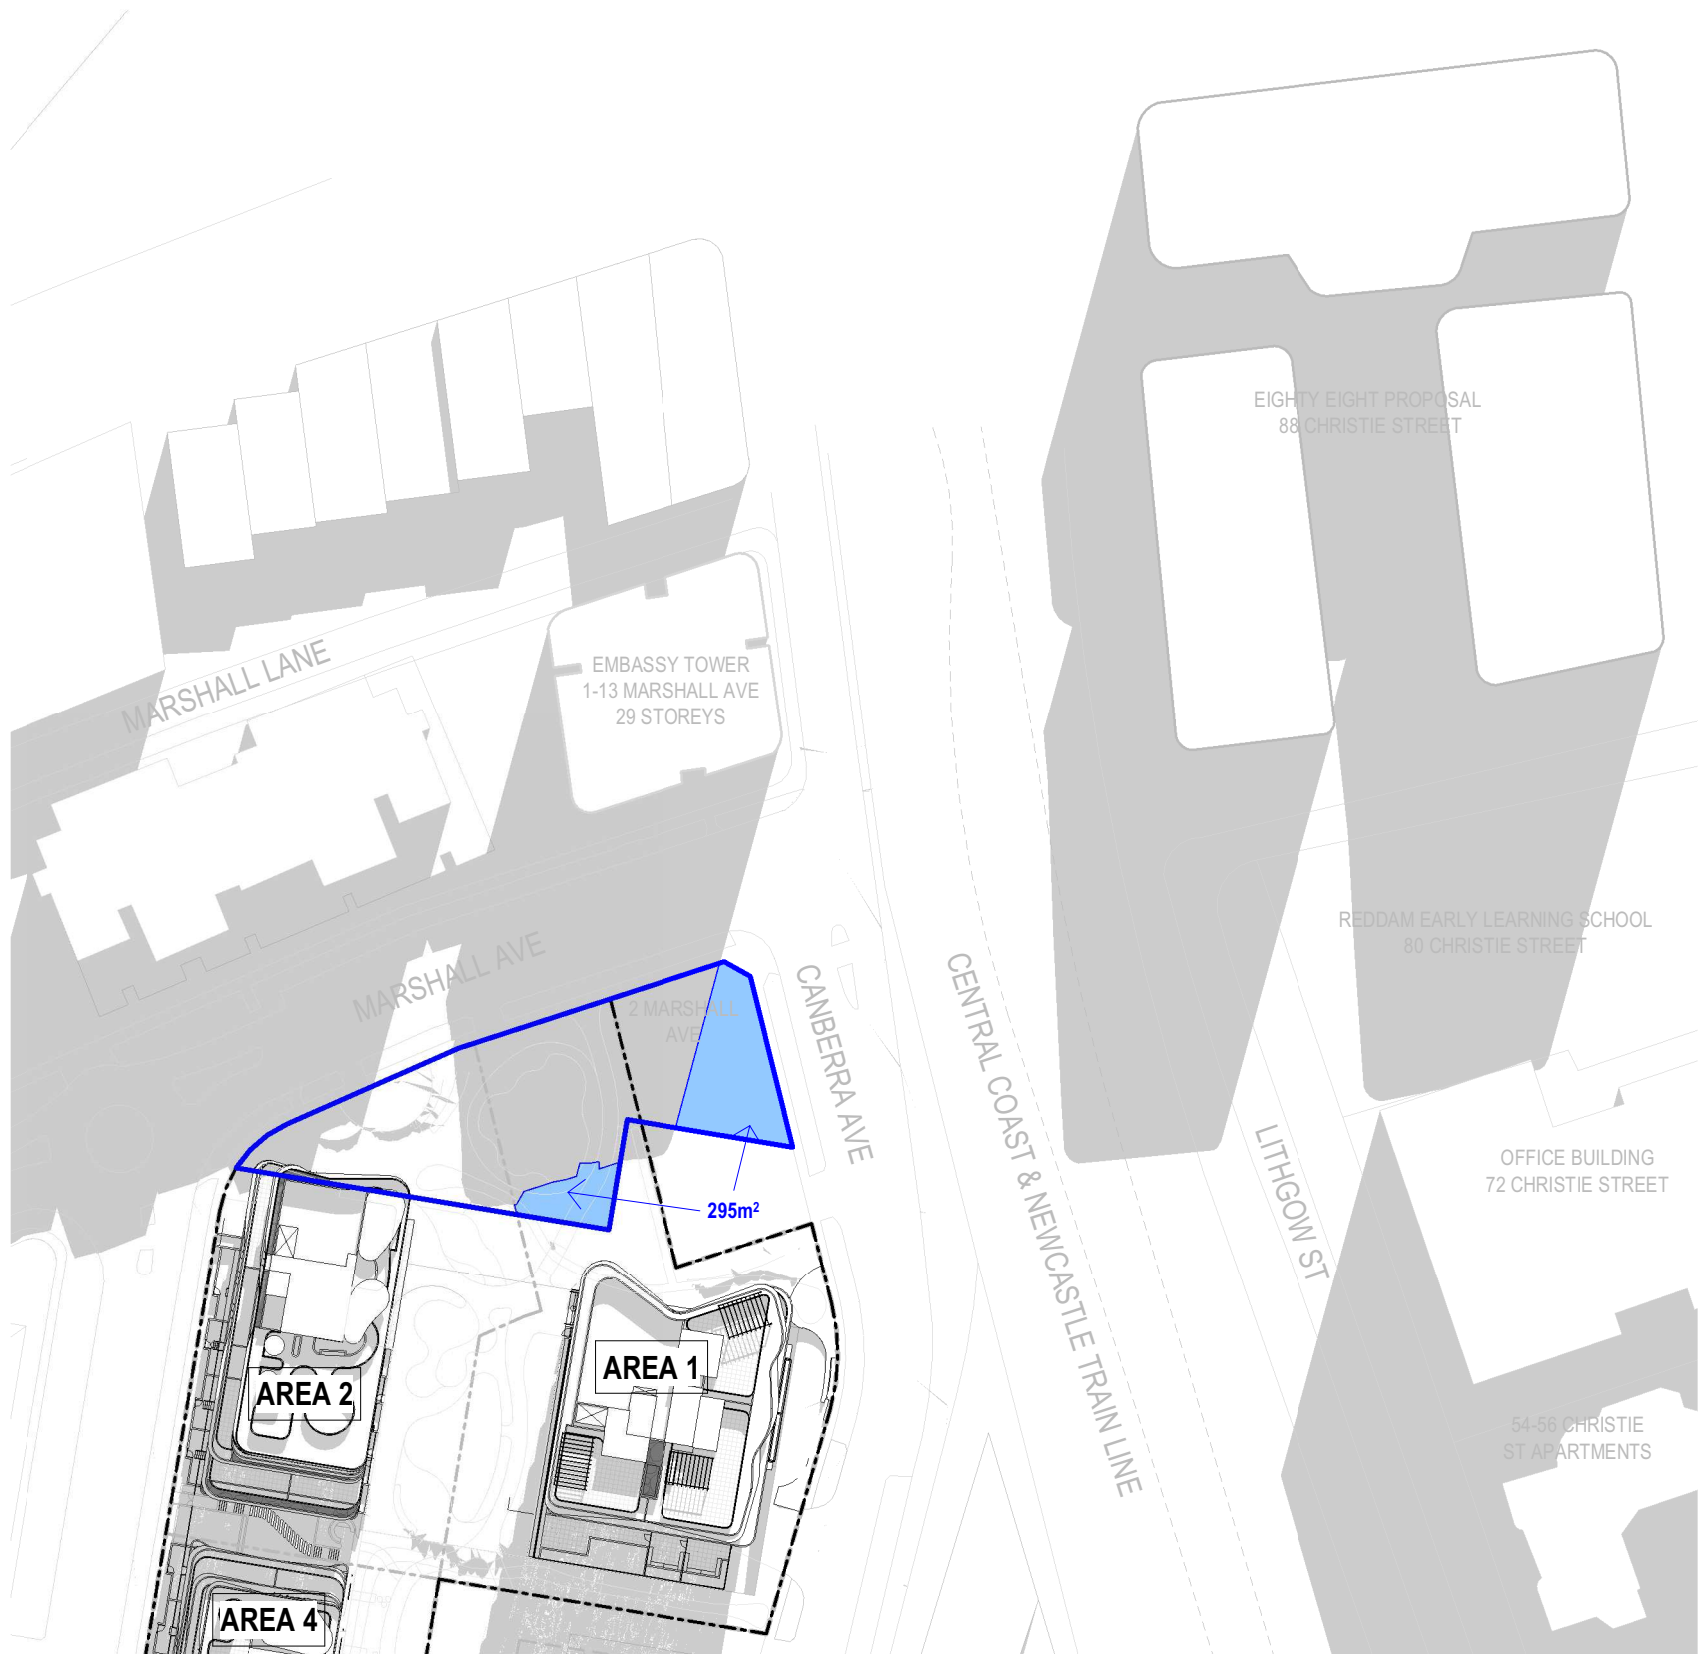


21st JUNE - 11:00 - LANE COVE
MASTER PLAN

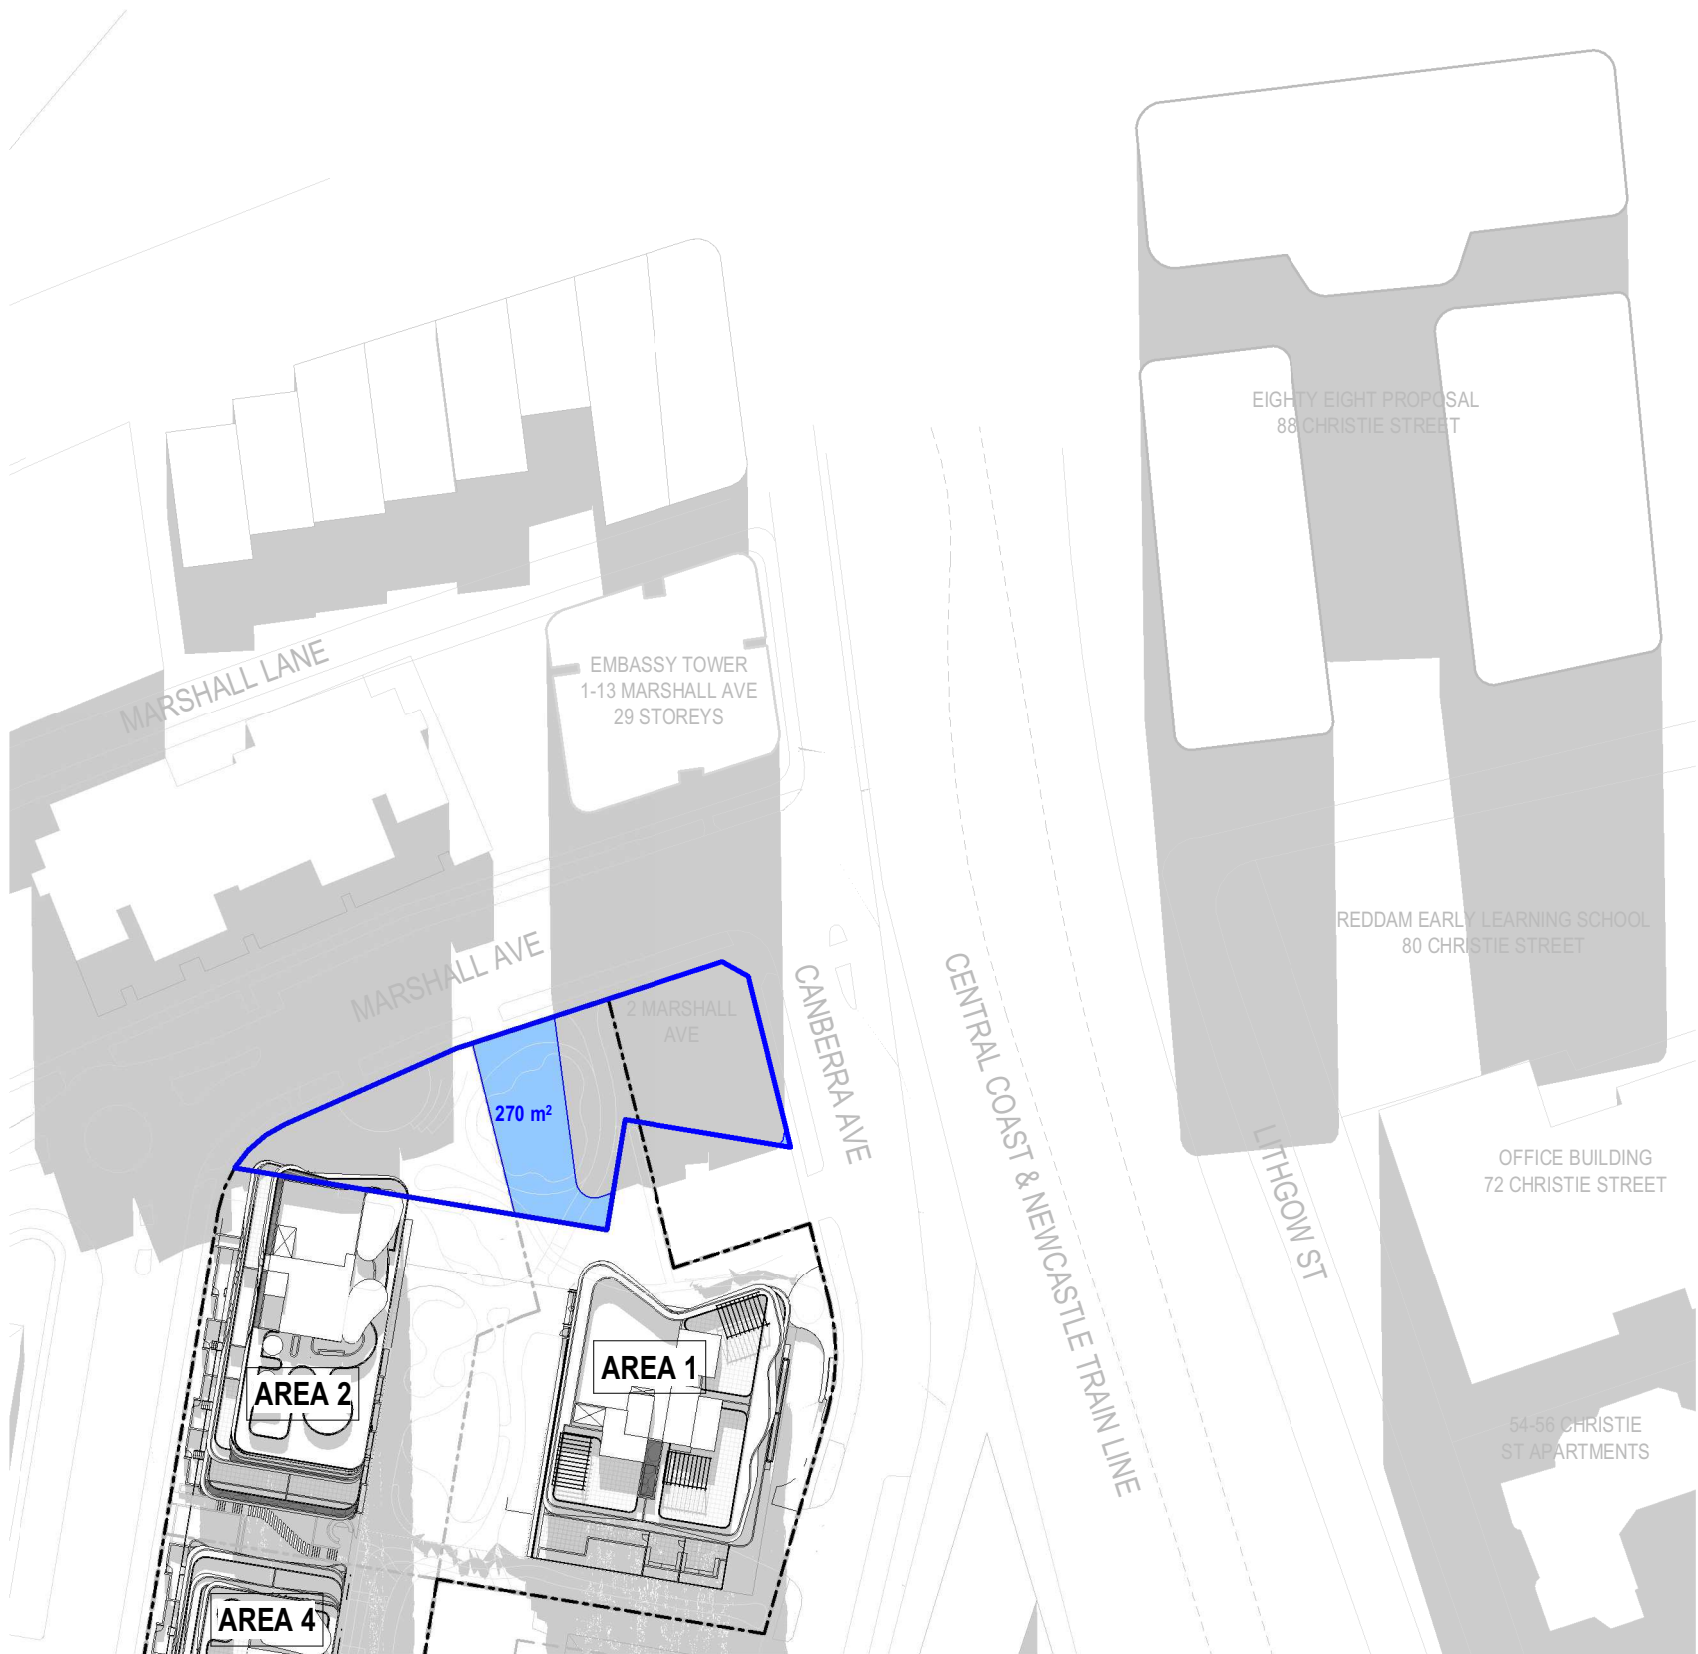

21st JUNE - 12:00 - LANE COVE
MASTER PLAN

Revisions			
A	10.11.22	RFI DRAFT ISSUE	
B	11.11.22	RFI DRAFT ISSUE	
C	16.11.22	RFI RESPONSE	
D	21.12.22	For Review	

MA
CJ
MA
AT

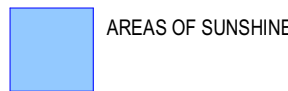

Project / **AREA 1, 2 & 4 ST
LEONARDS SOUTH**
NSW

Drawing / **AREA 1 PARK SOLAR
ANALYSIS - LANE
COVE MASTER PLAN**

Project No / **221089** Date / **21.12.22**

Author / **AT**


Scale: @ A1 / **1 : 1000**

Drawing No. / **SK15.10**

D

rothelowman


Brisbane, Melbourne, Sydney
www.rothelowman.com.au

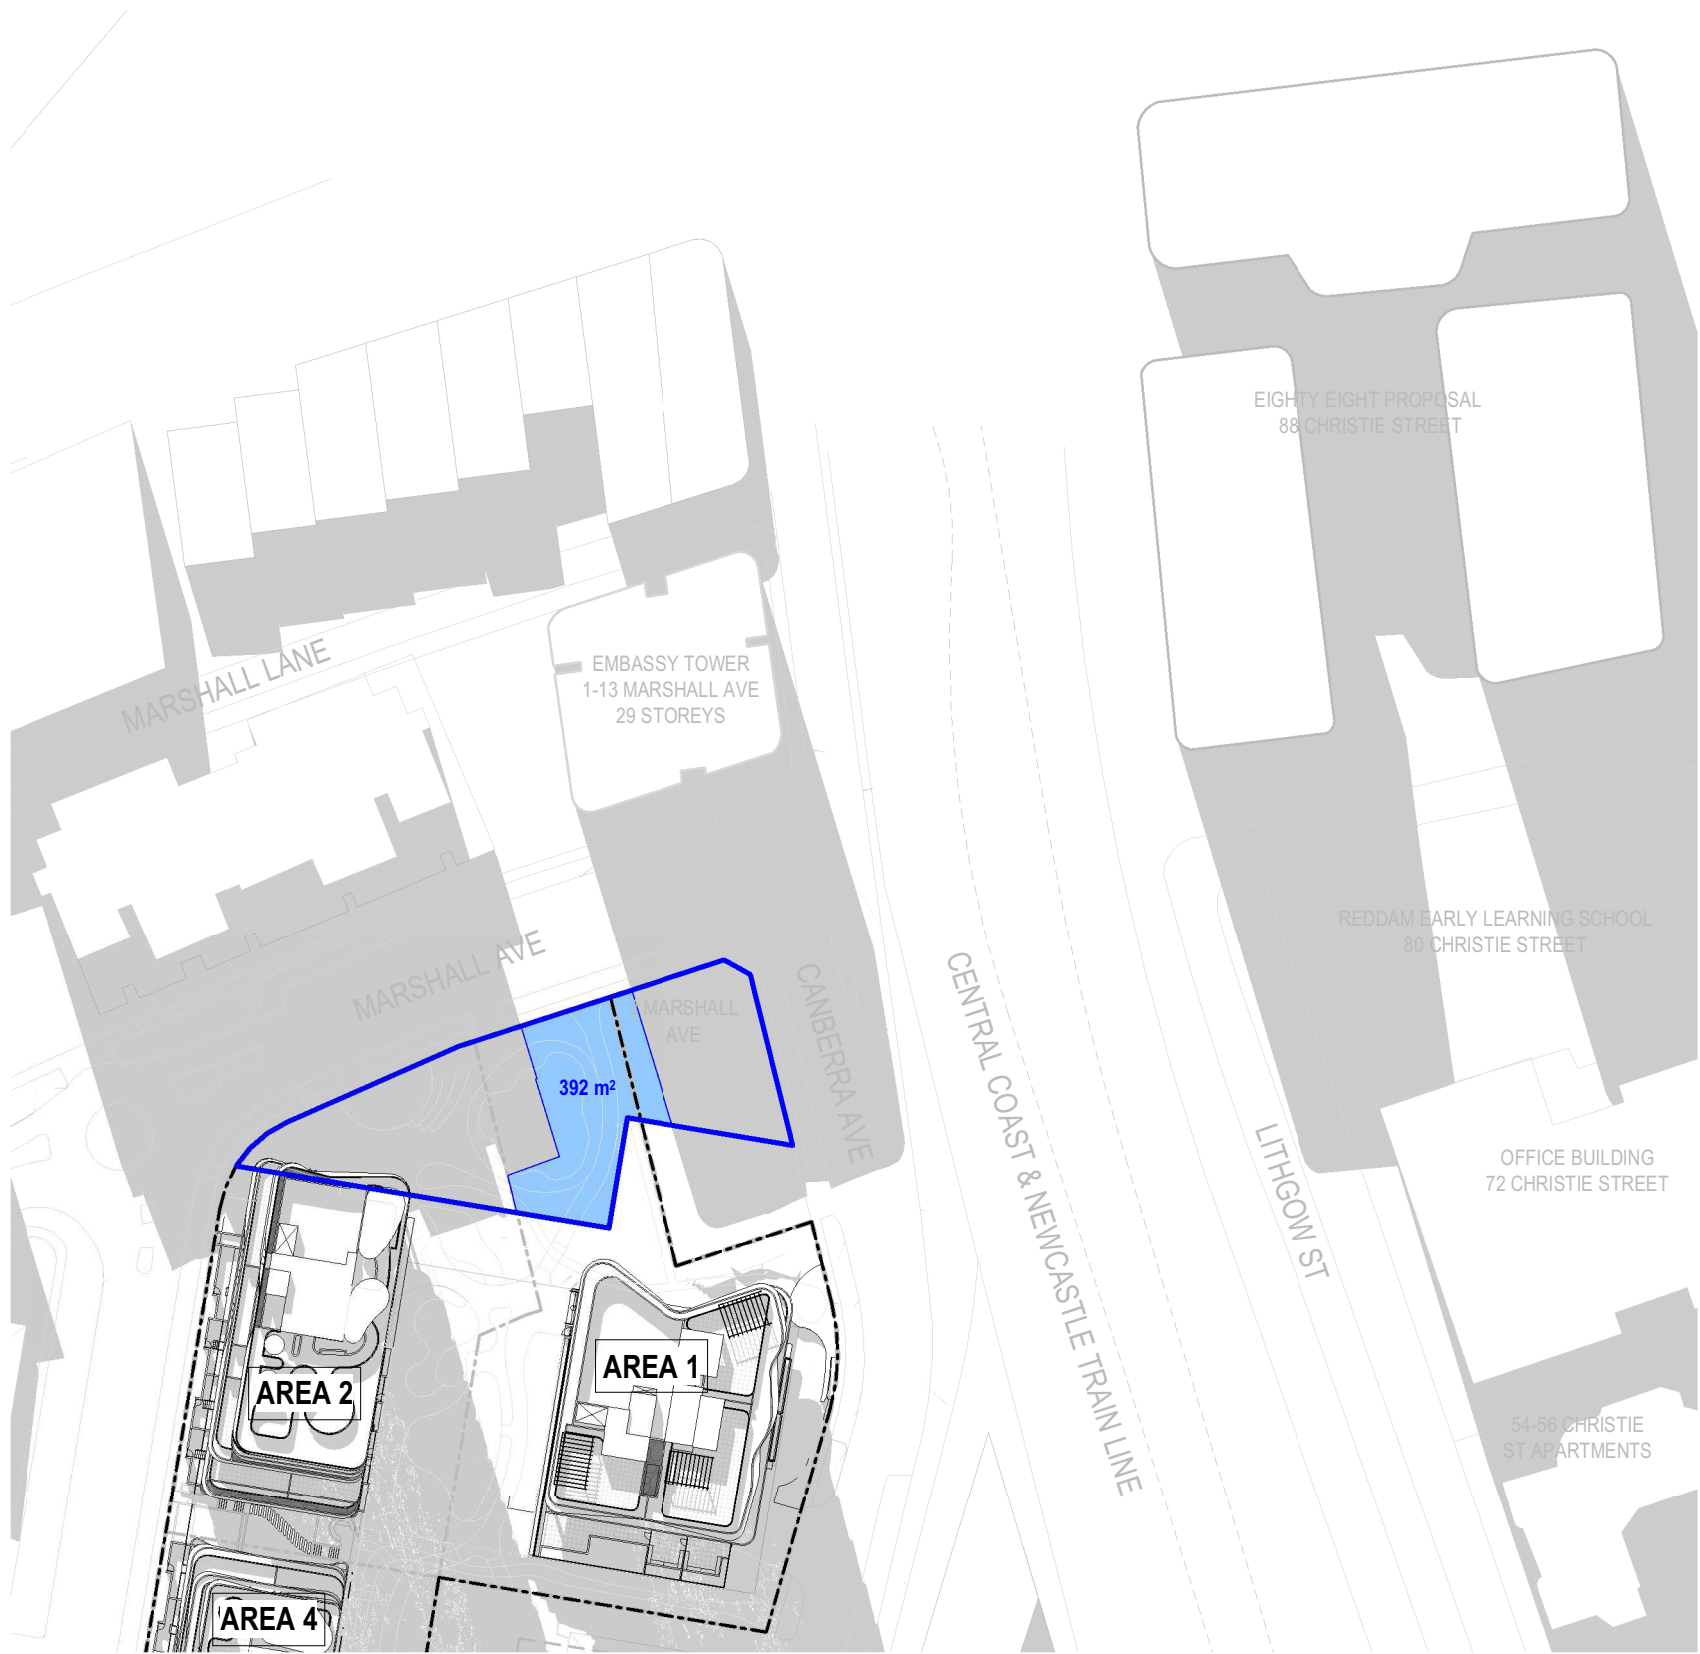

21st JUNE - 13:00 - LANE COVE
MASTER PLAN




21st JUNE - 14:00 - LANE COVE
MASTER PLAN

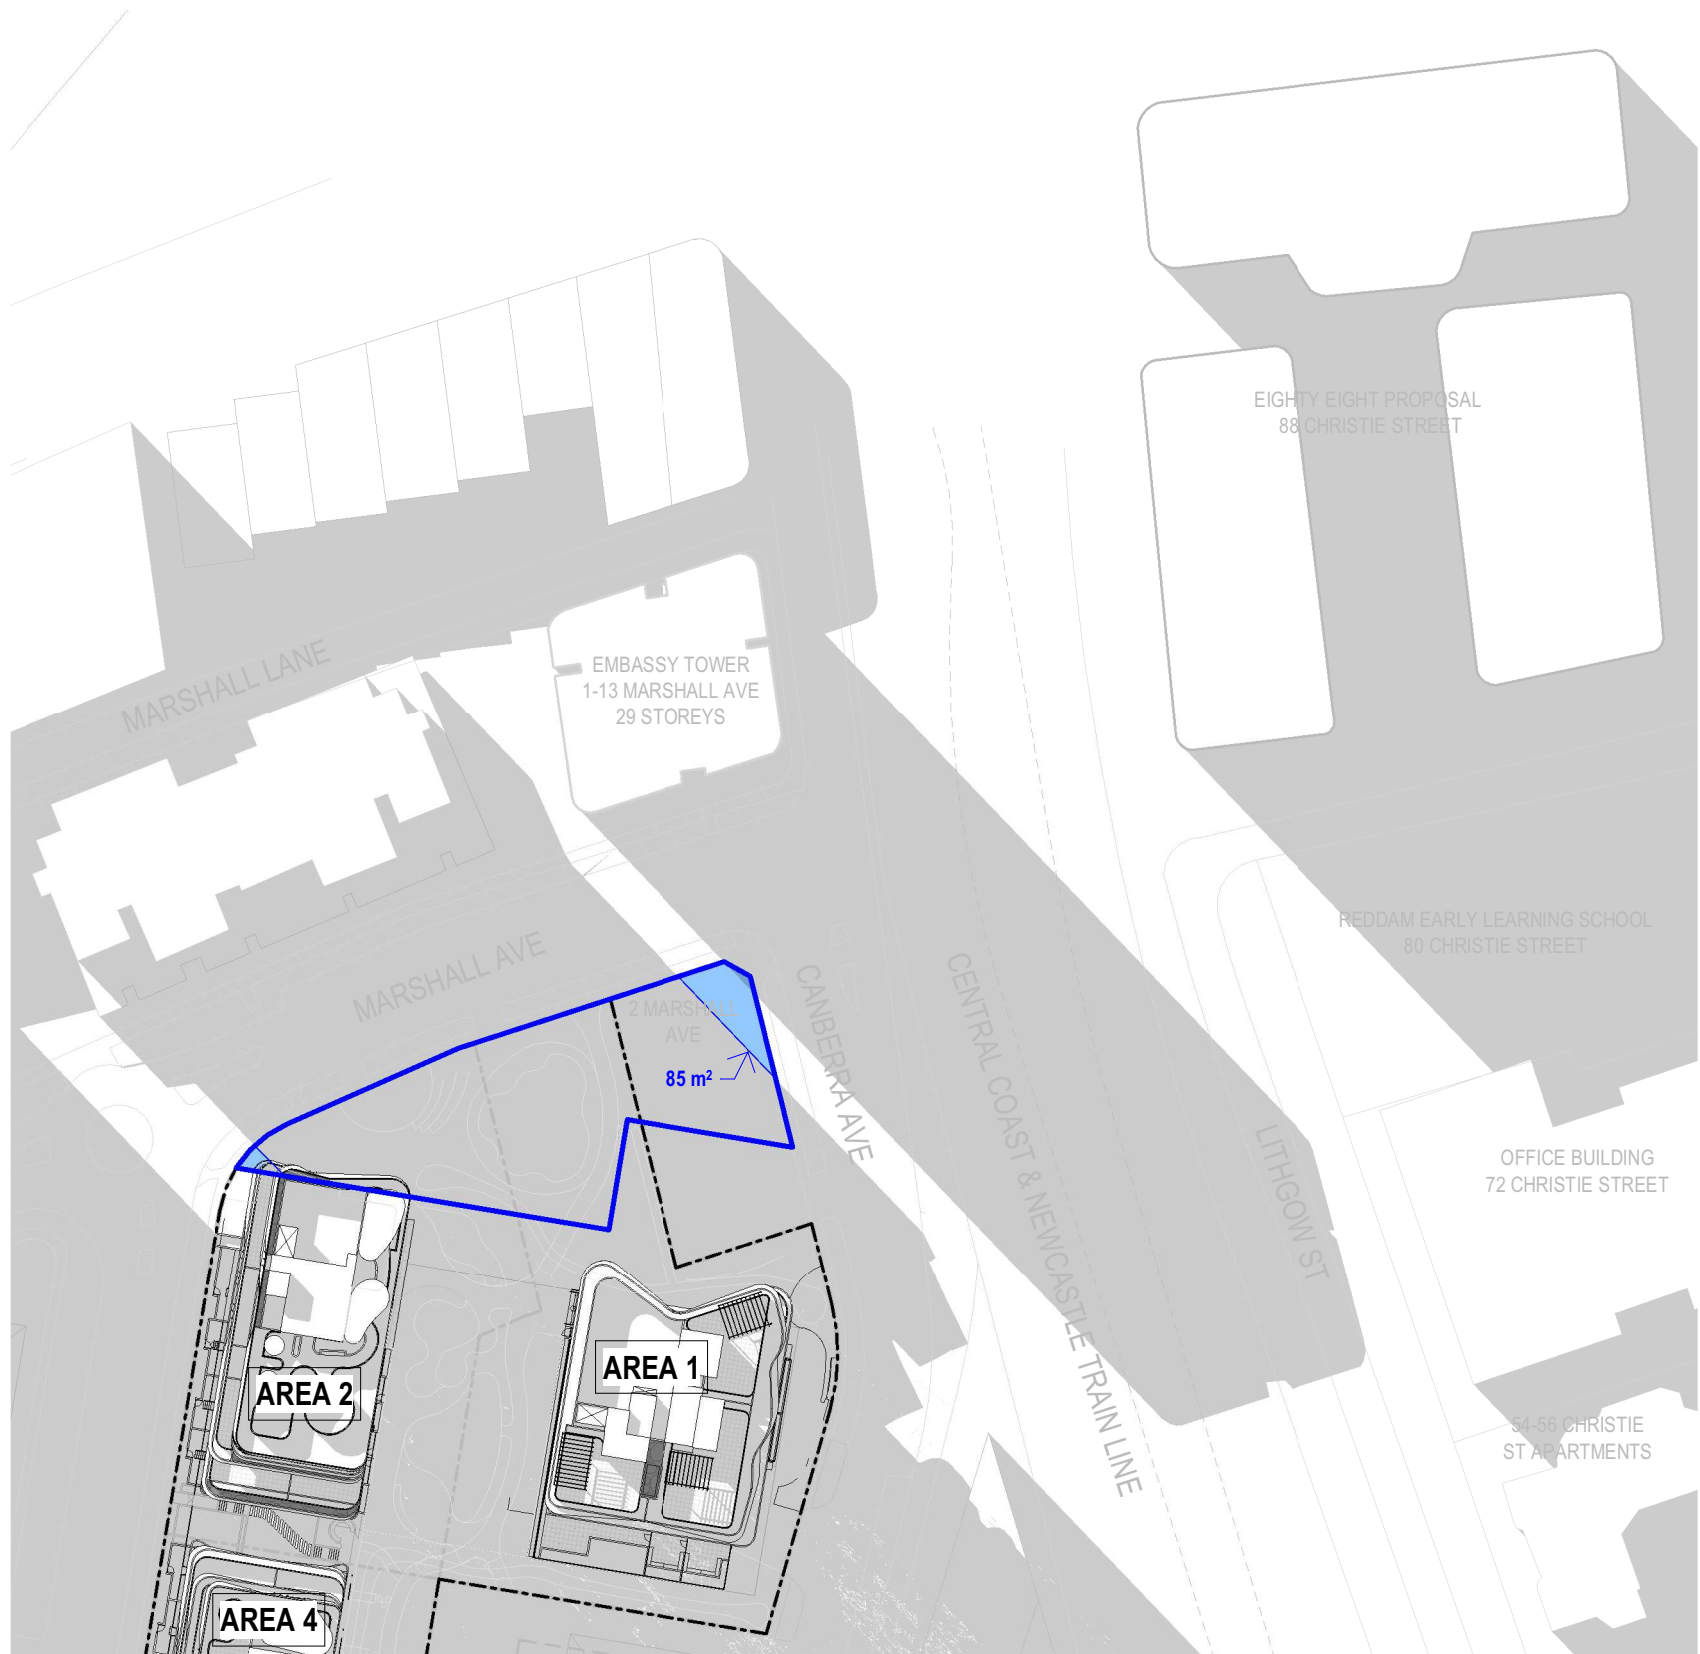

21st JUNE - 15:00 - LANE COVE
MASTER PLAN

Revisions			
A	10.11.22	RFI DRAFT ISSUE	
B	11.11.22	RFI DRAFT ISSUE	
C	16.11.22	RFI RESPONSE	
D	21.12.22	For Review	

MA
CJJ
MA
AT

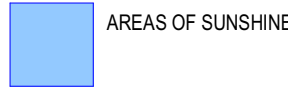

Project / **AREA 1, 2 & 4 ST
LEONARDS SOUTH**
NSW

Drawing / **AREA 1 PARK SOLAR
ANALYSIS - LANE
COVE MASTER PLAN**

Project No / **221089** Date / **21.12.22**

Author / **AT**

Scale: @ A1 / **1 : 1000**

Drawing No. / **SK15.11**


D

rothelowman


Brisbane, Melbourne, Sydney
www.rothelowman.com.au




21st JUNE - 09:00 - PROPOSED
DESIGN

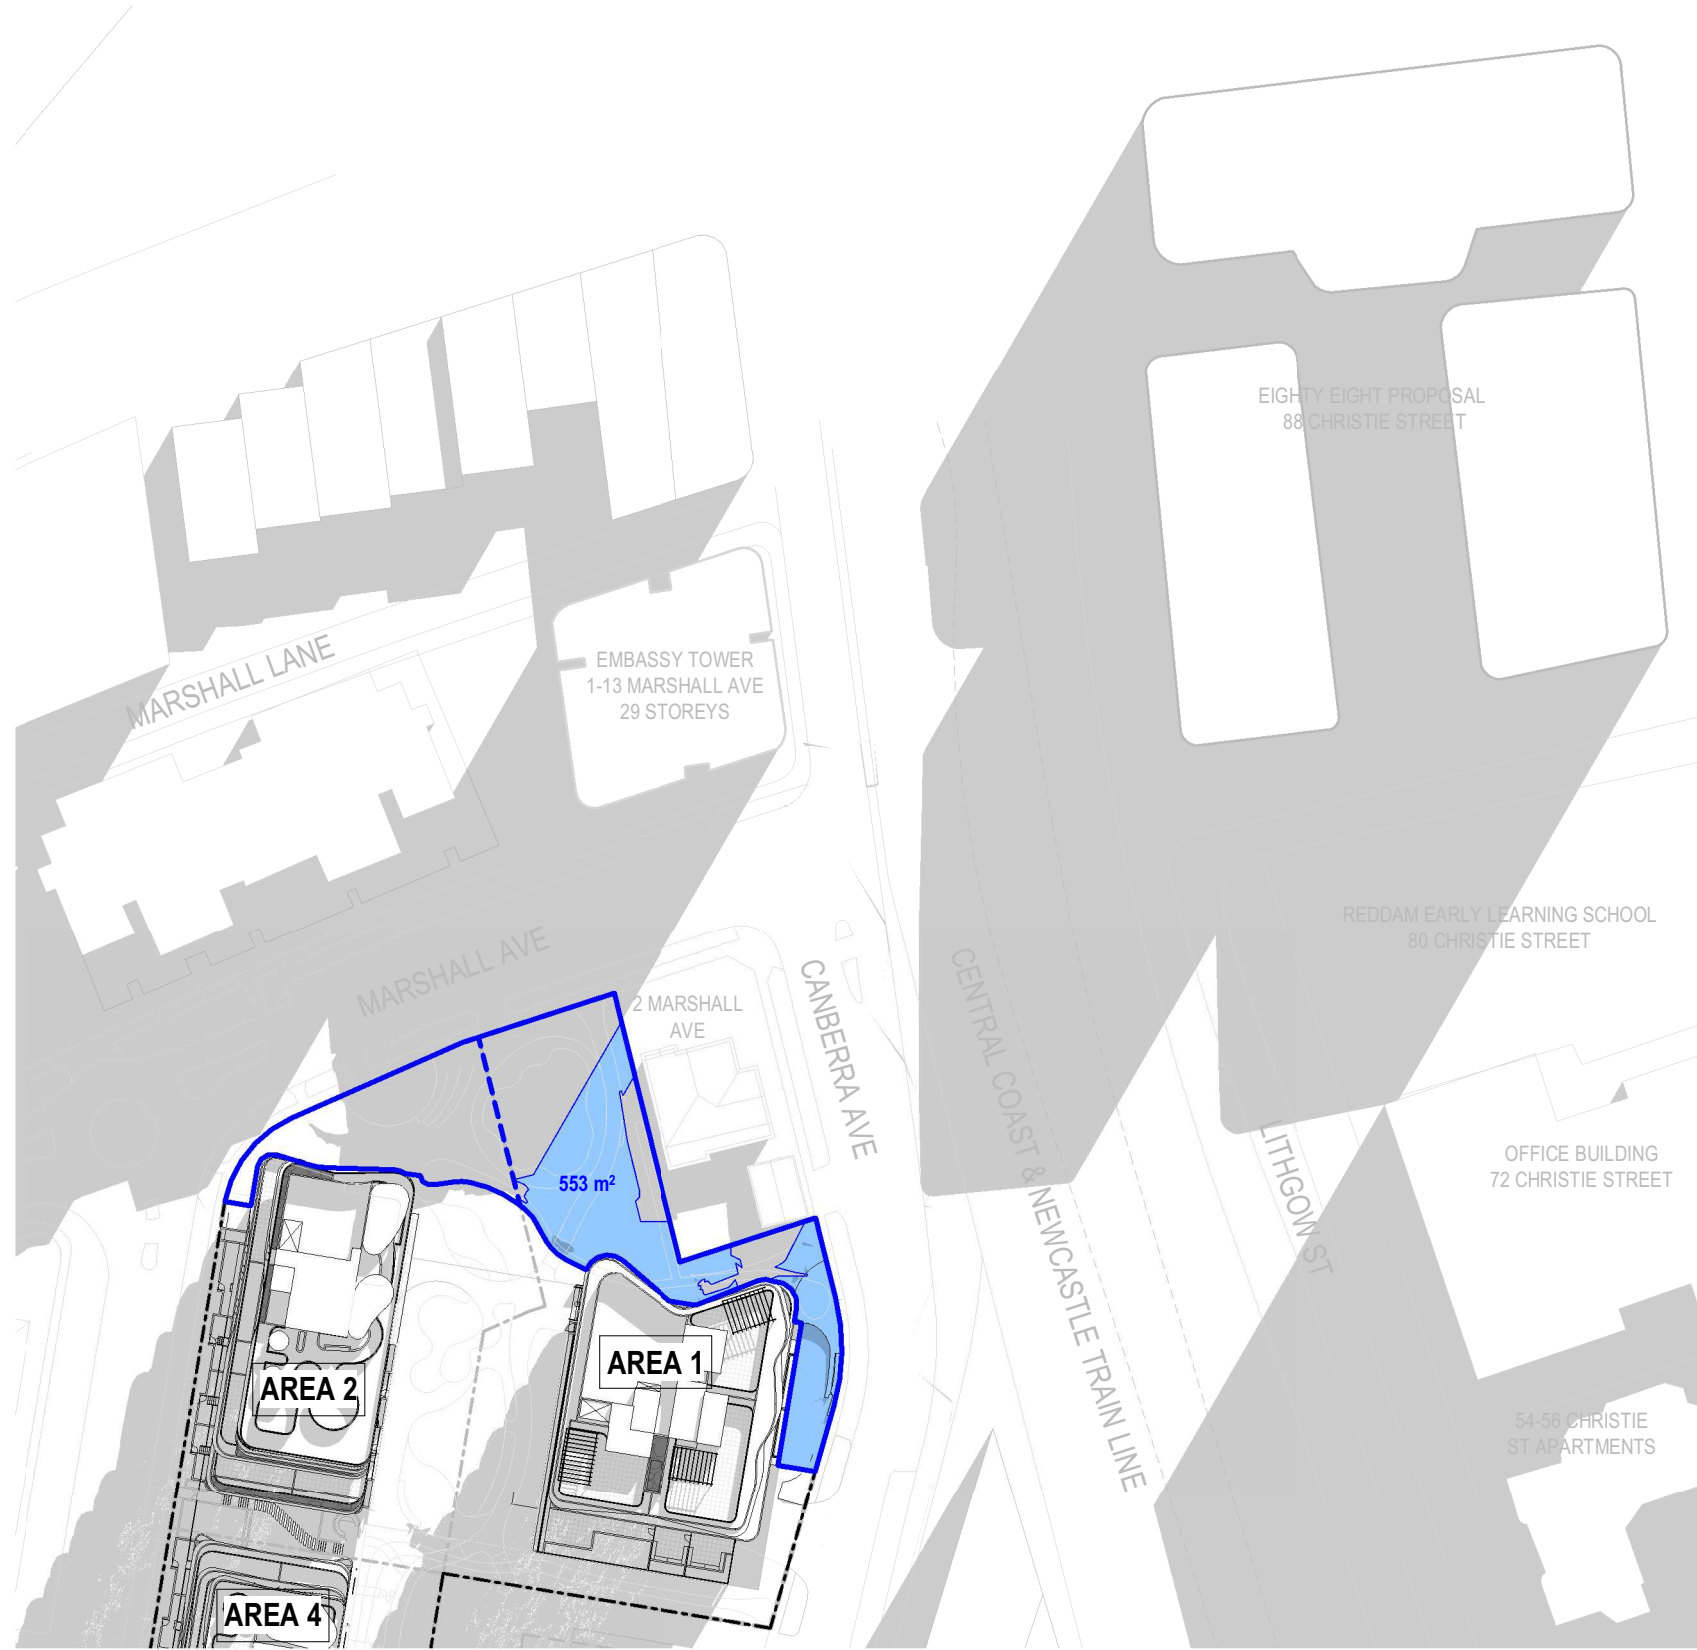

21st JUNE - 10:00 - PROPOSED
DESIGN

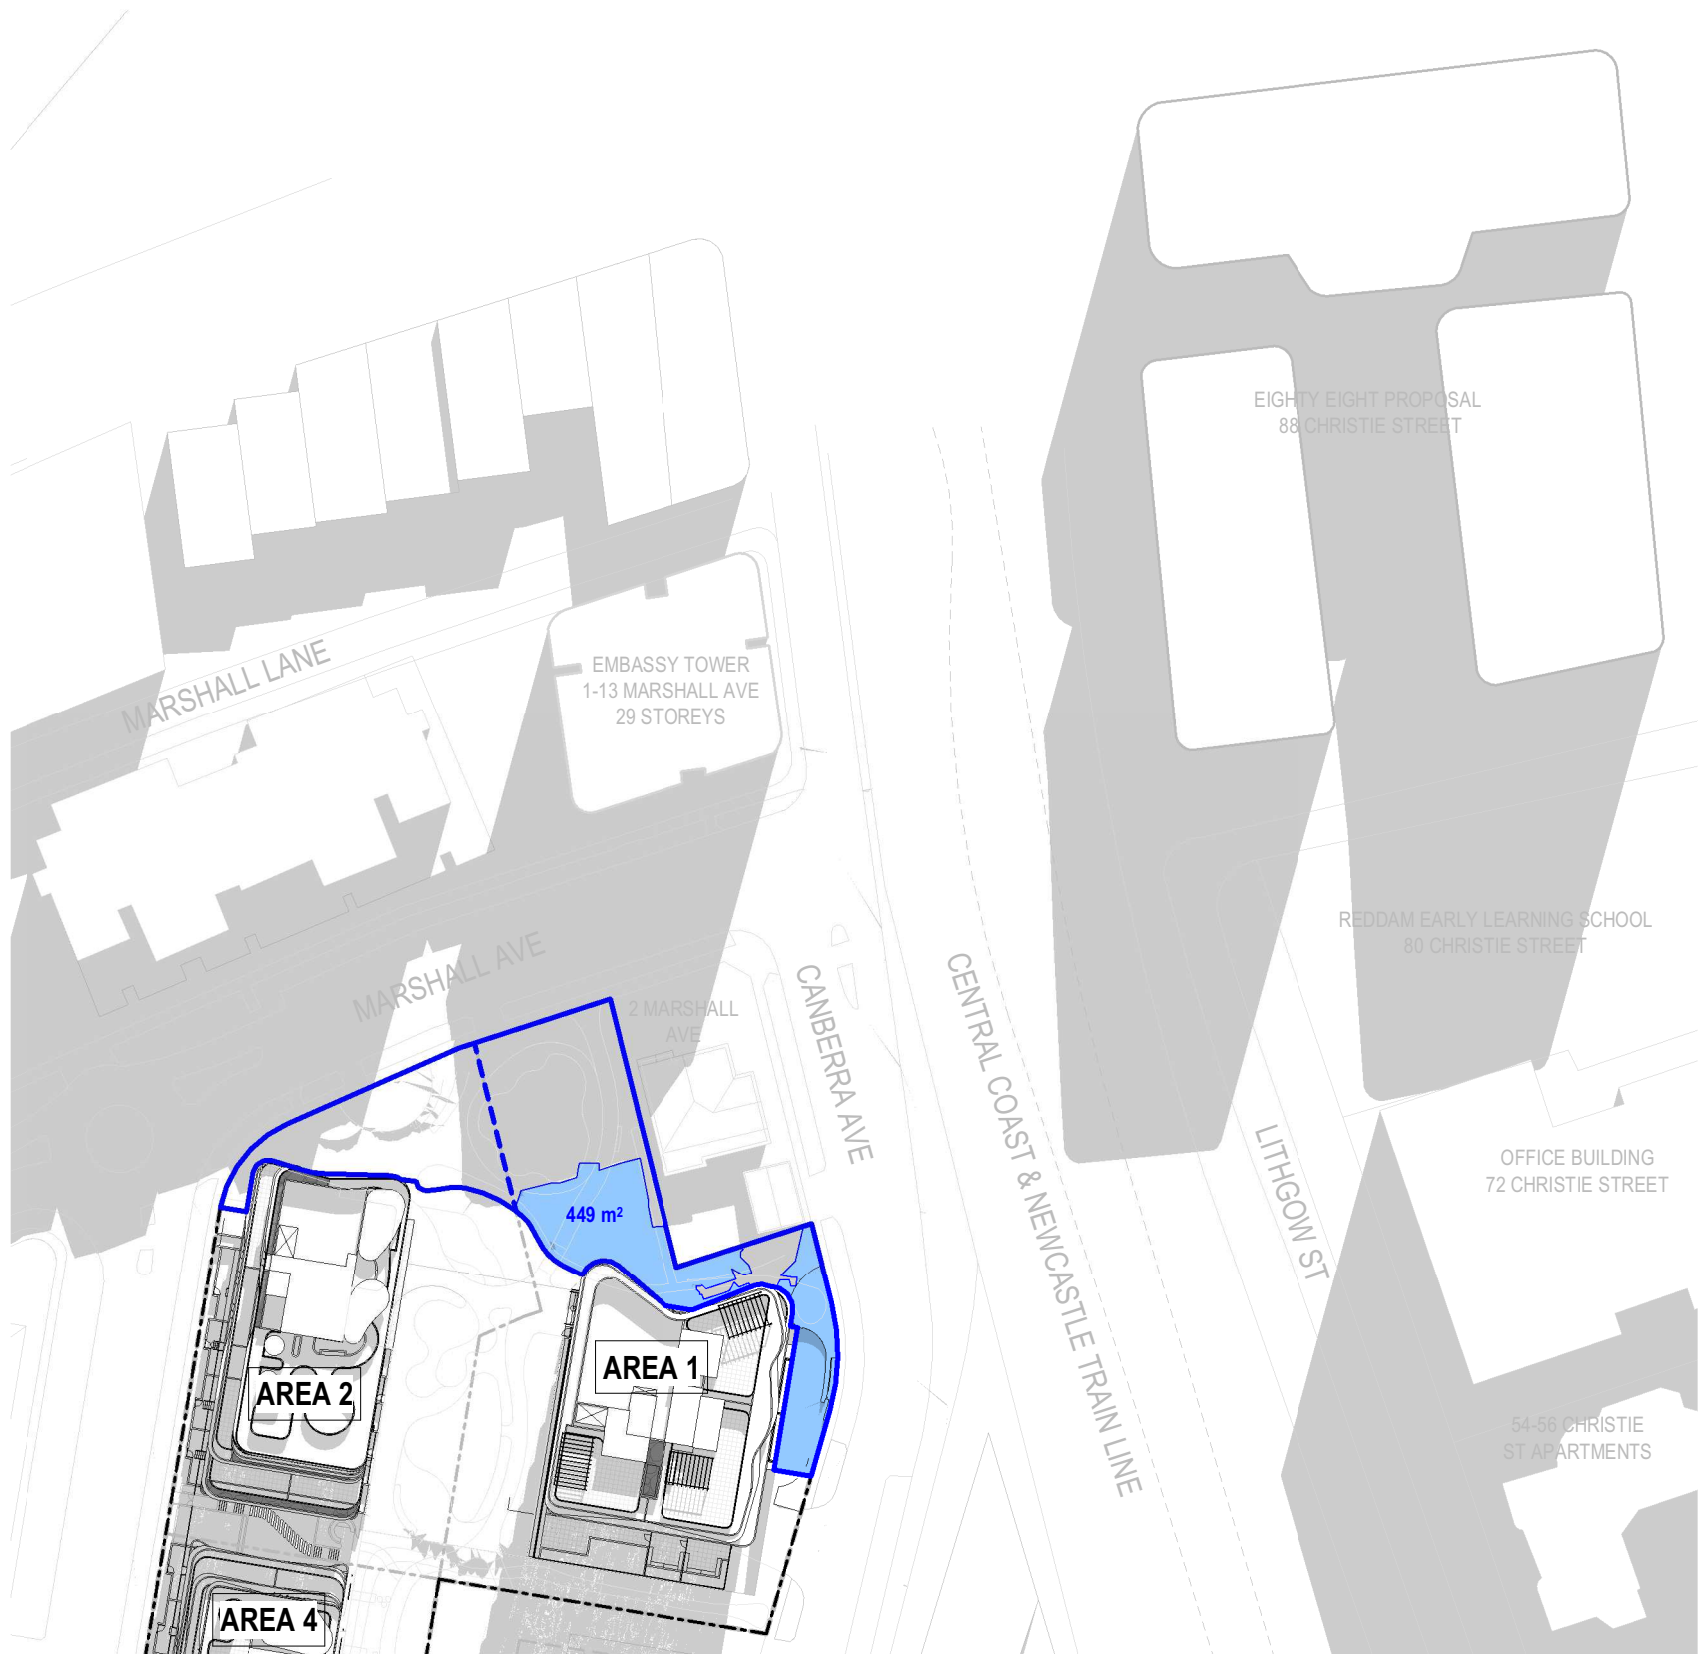


21st JUNE - 11:00 - PROPOSED
DESIGN

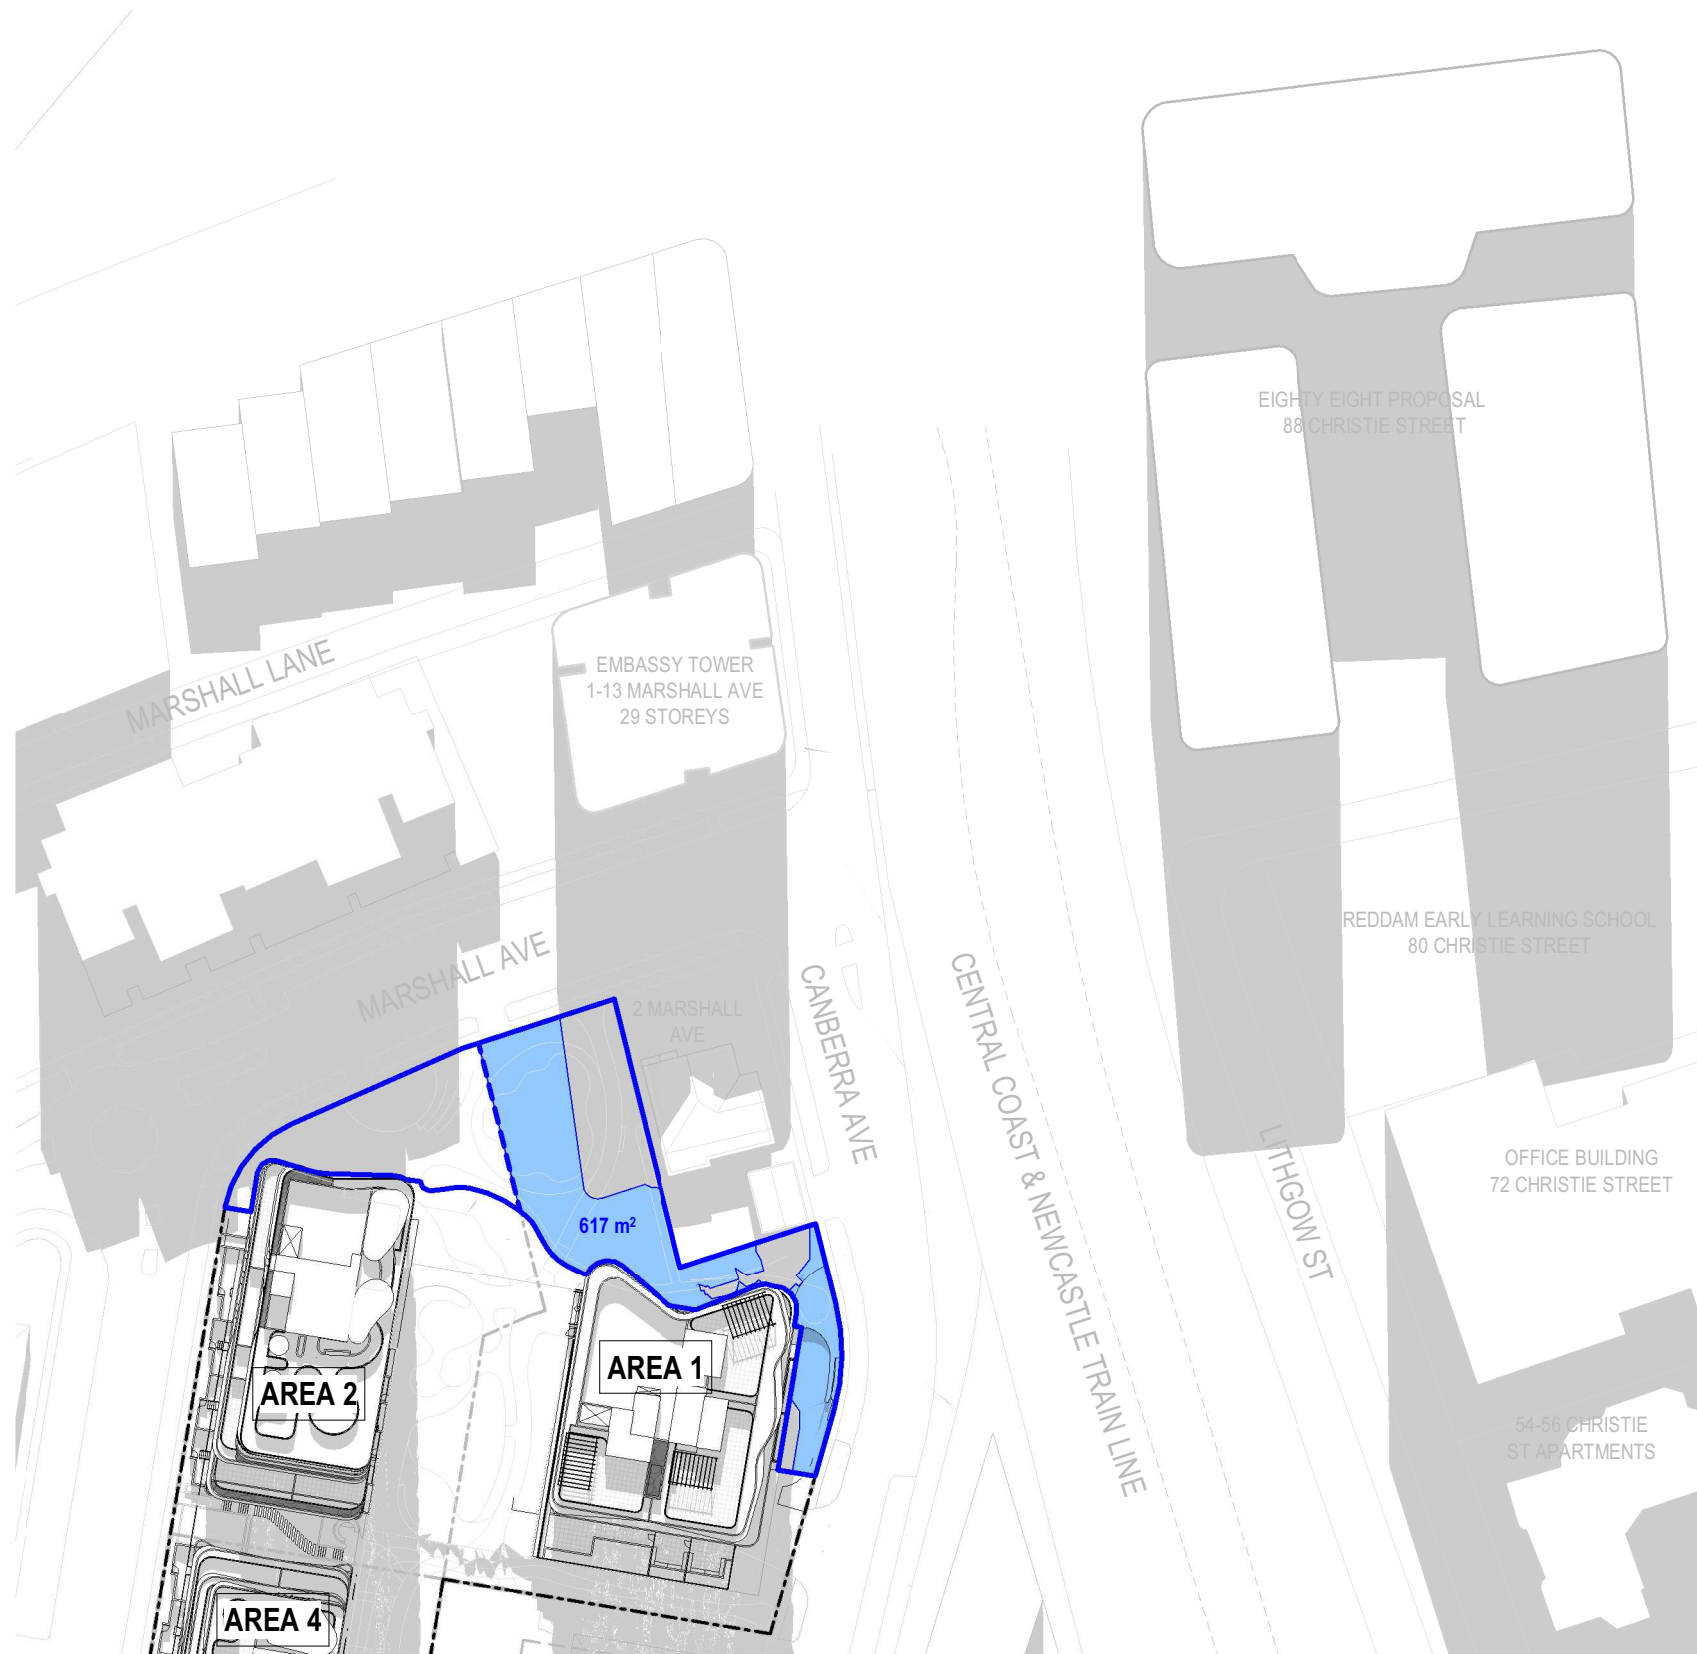

21st JUNE - 12:00 - PROPOSED
DESIGN

Revisions	A	10.11.22	RFI DRAFT ISSUE
	B	11.11.22	RFI DRAFT ISSUE
	C	16.11.22	RFI RESPONSE
	D	21.12.22	For Review

MA
CJ
MA
AT

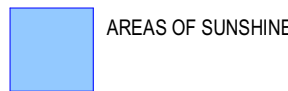

Project / **AREA 1, 2 & 4 ST
LEONARDS SOUTH**
NSW

Drawing / **AREA 1 PARK SOLAR
ANALYSIS -
PROPOSED DESIGN**

Project No / **221089** Date / **21.12.22**

Author / **AT**


Scale: @ A1 / **1 : 1000**

Drawing No. / **SK15.15**


D

rothelowman


Brisbane, Melbourne, Sydney
www.rothelowman.com.au

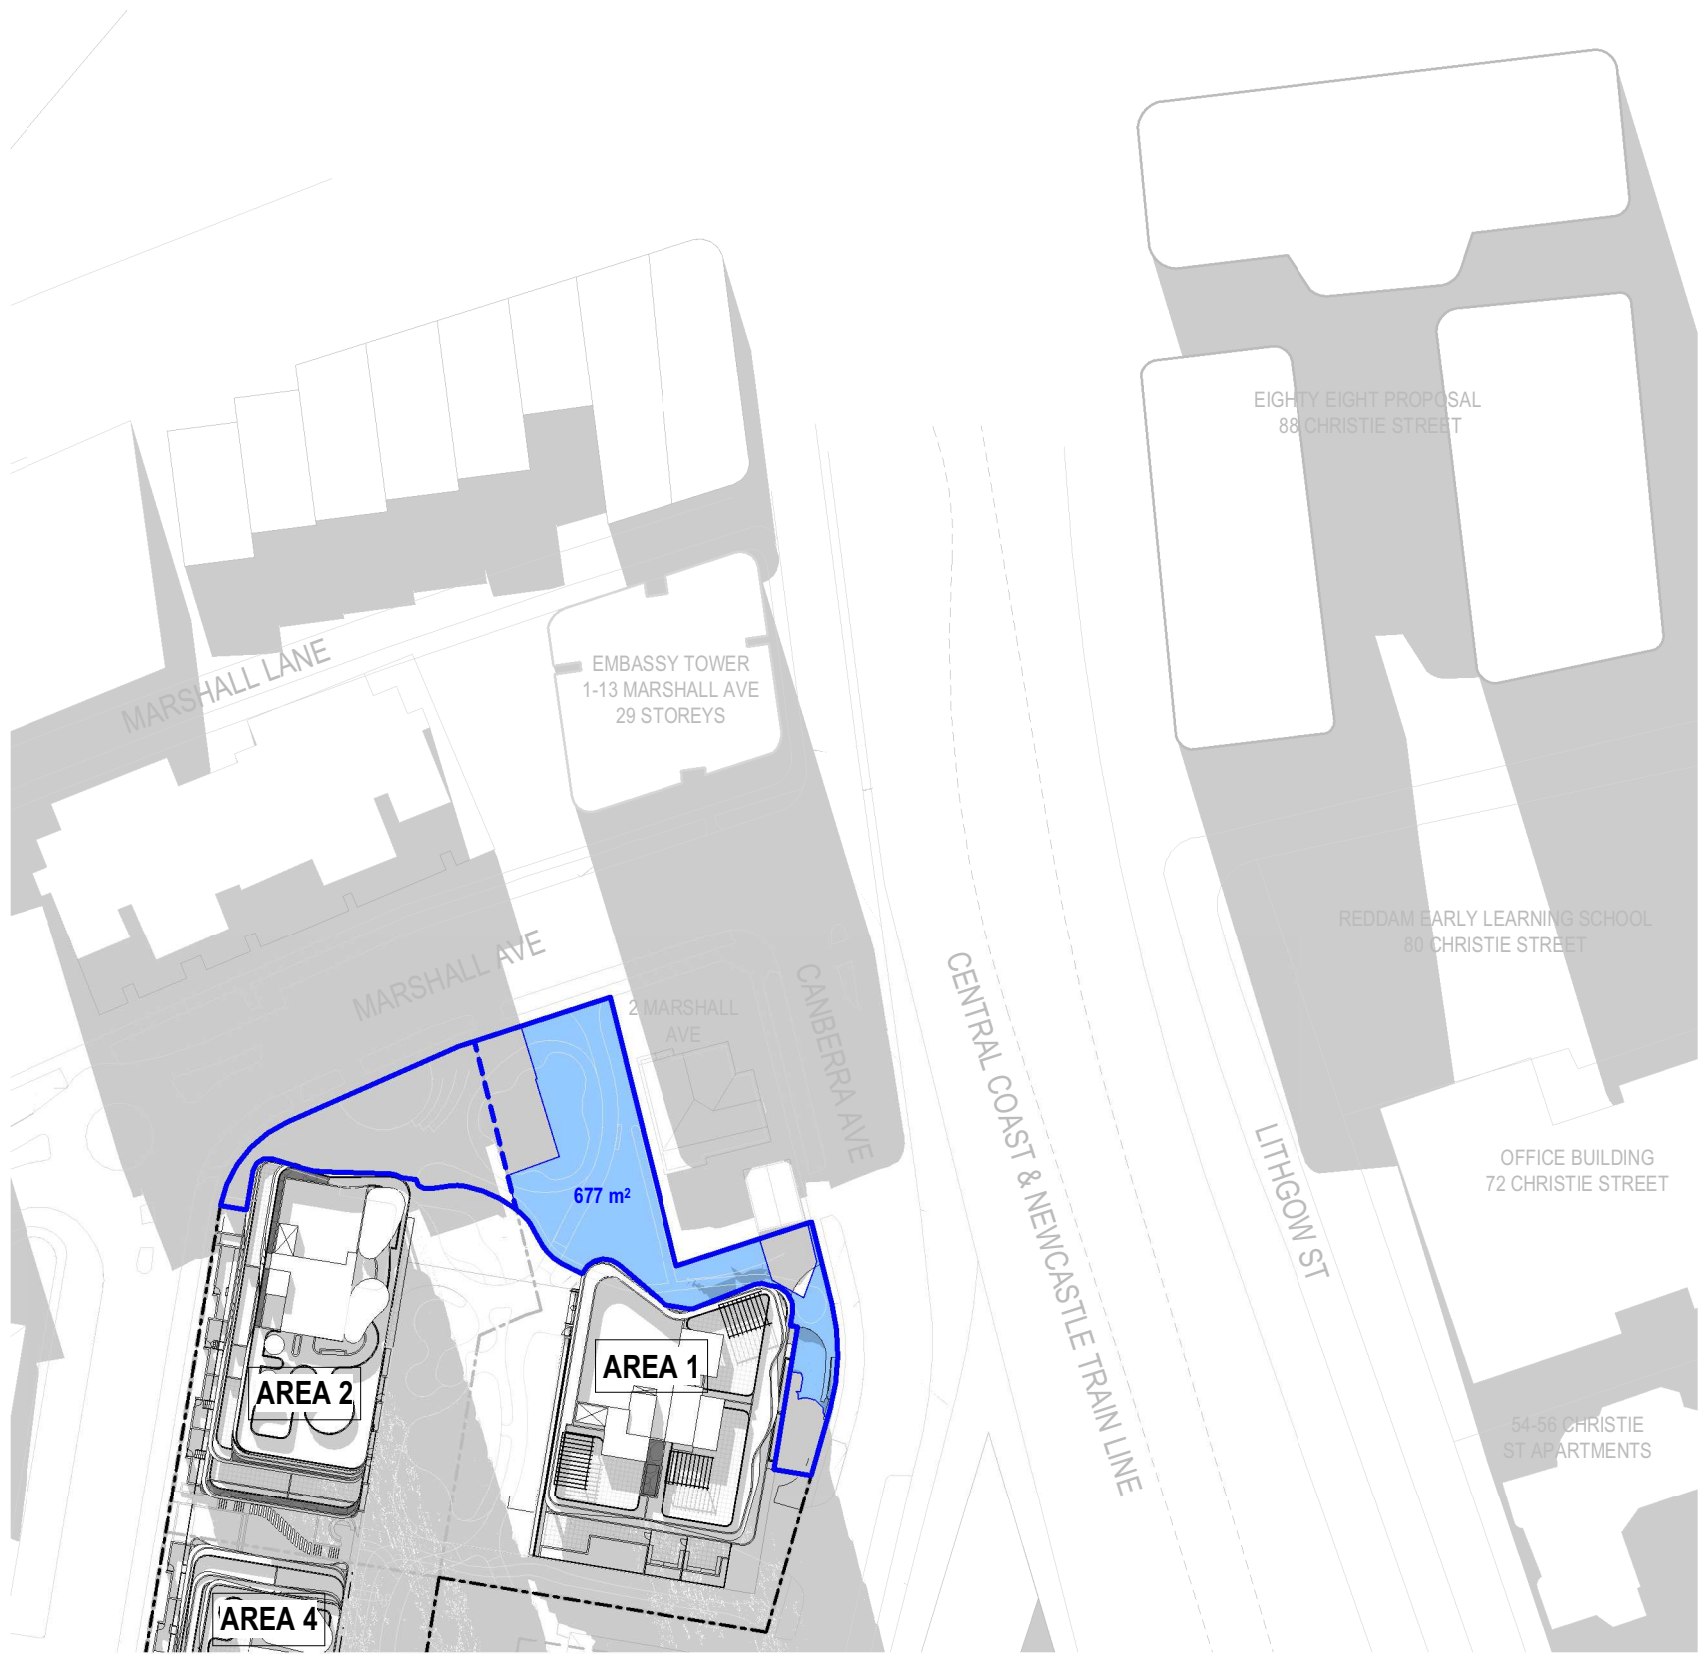

21st JUNE - 13:00 - PROPOSED
DESIGN

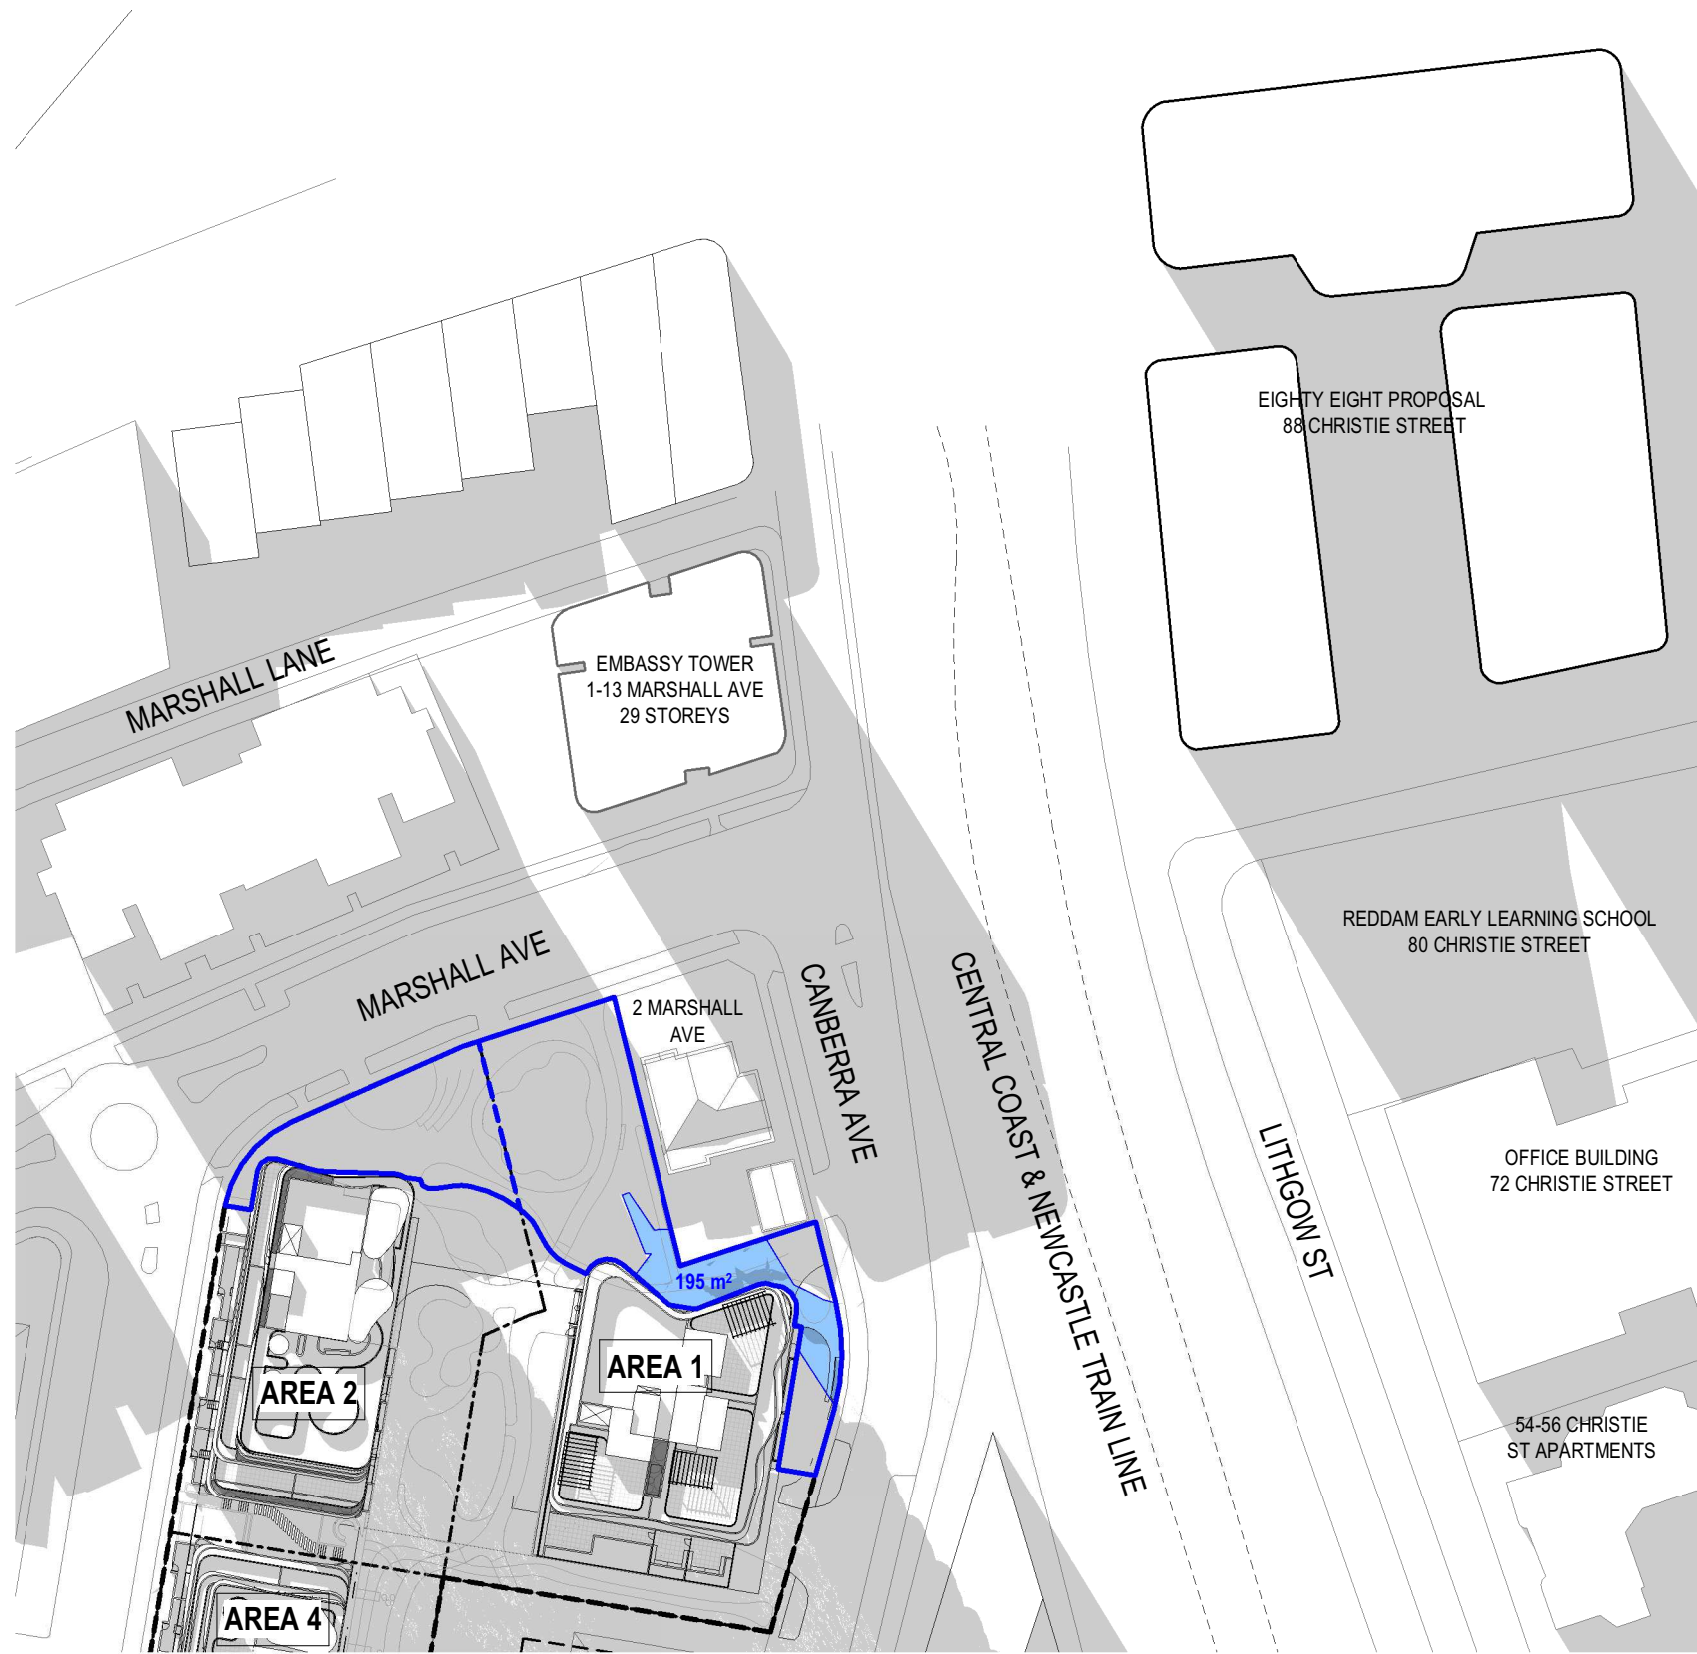


21st JUNE - 14:00 - PROPOSED
DESIGN

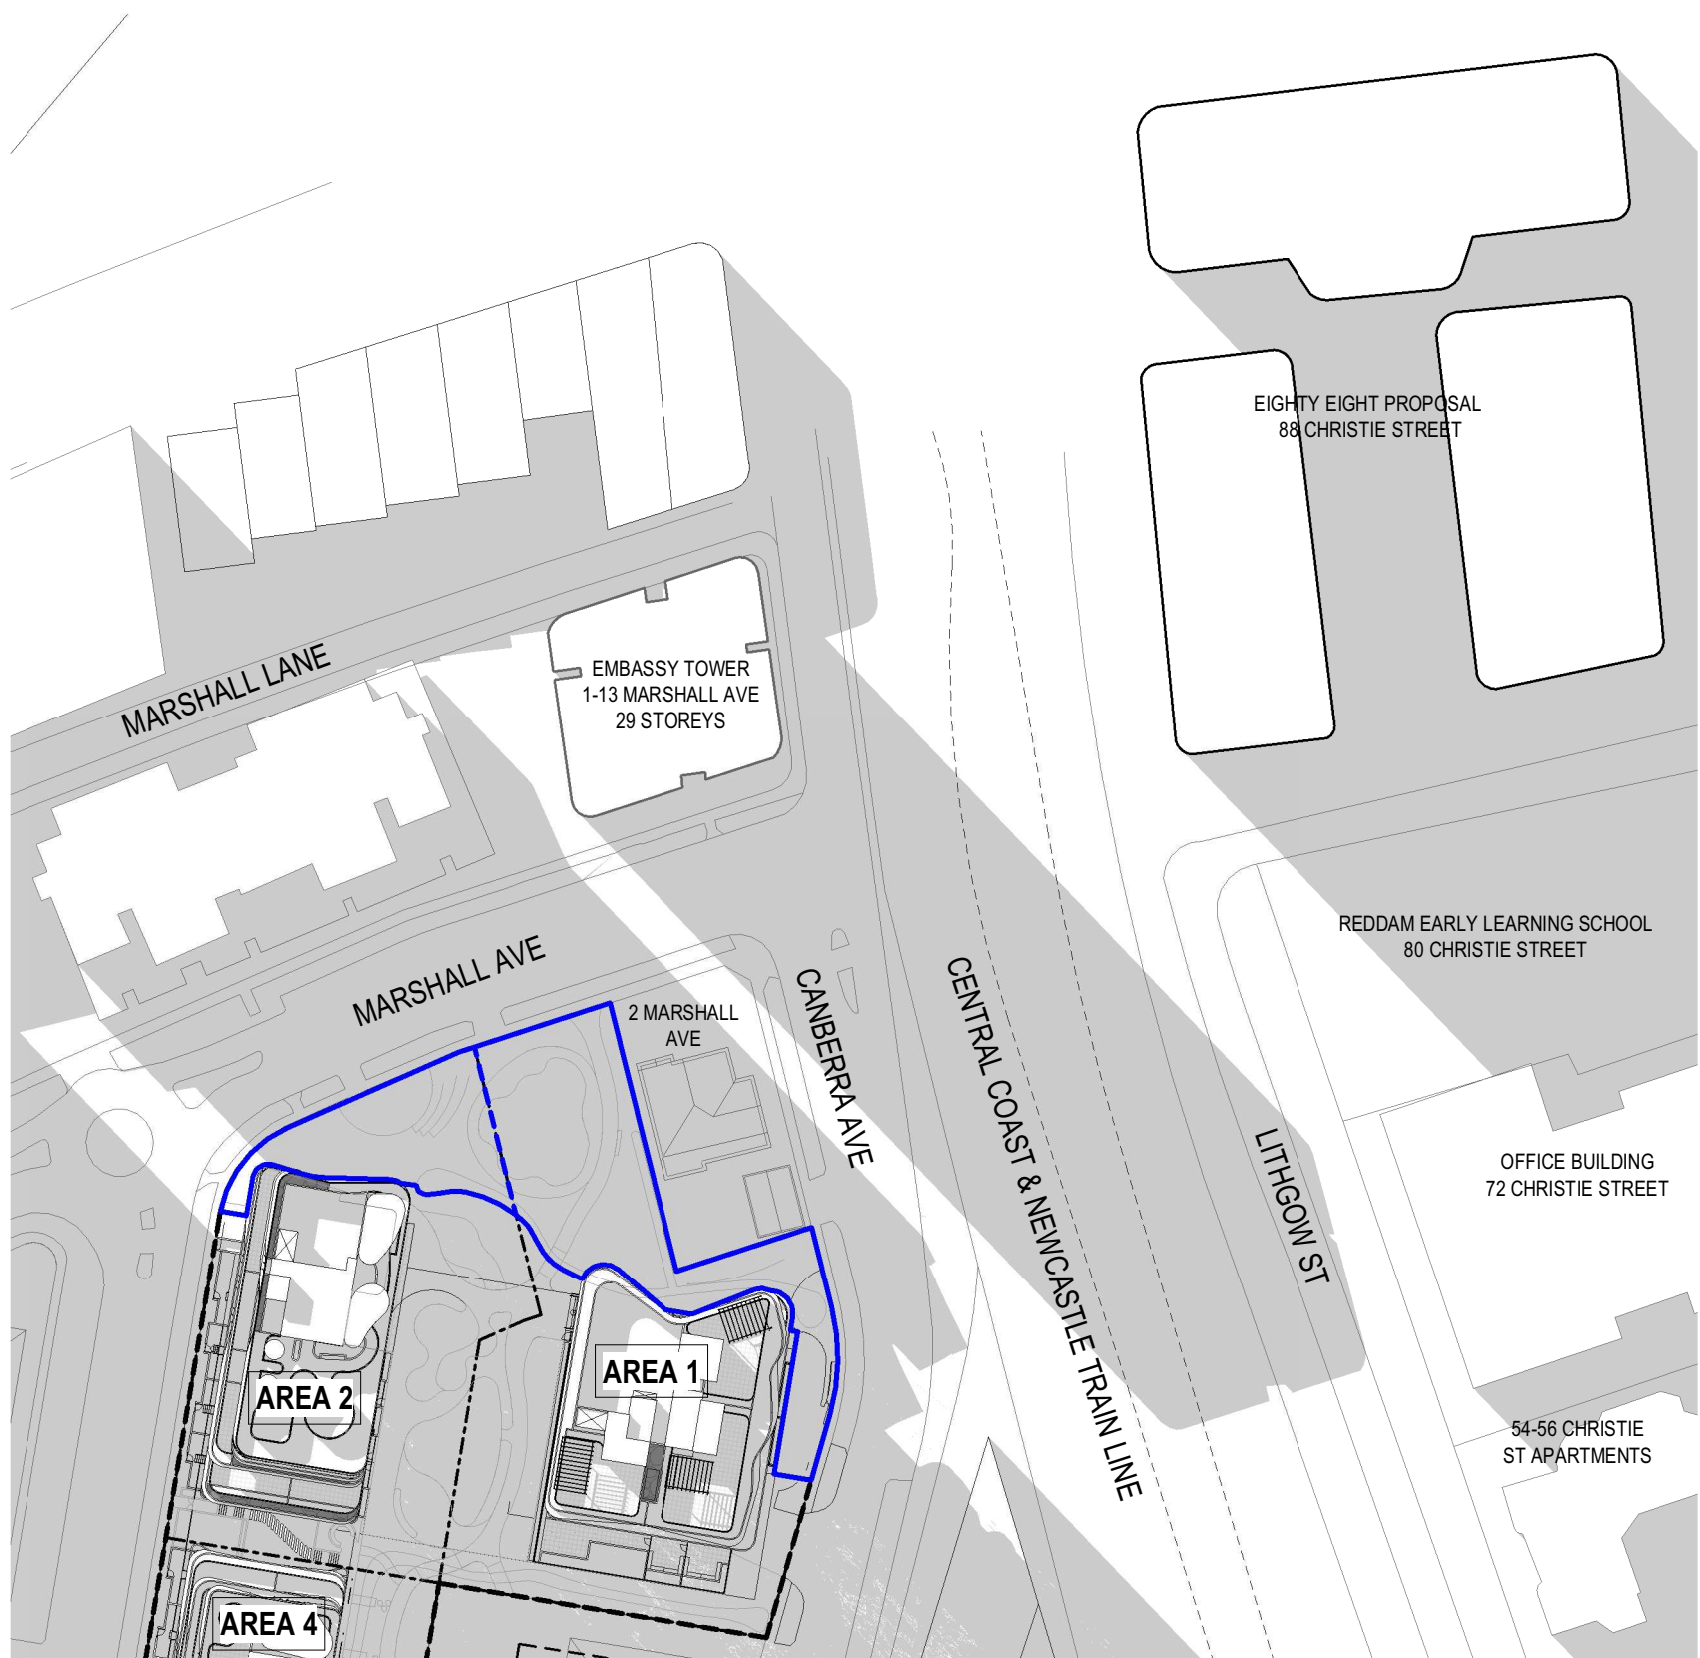

21st JUNE - 15:00 - PROPOSED
DESIGN

Revisions	A	10.11.22	RFI DRAFT ISSUE
	B	11.11.22	RFI DRAFT ISSUE
	C	16.11.22	RFI RESPONSE
	D	21.12.22	For Review

MA
CJ
MA
AT

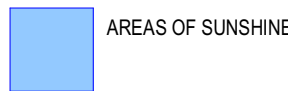

Project
**AREA 1, 2 & 4 ST
LEONARDS SOUTH**
NSW

Drawing
**AREA 1 PARK SOLAR
ANALYSIS -
PROPOSED DESIGN**

Project No. **221089** Date **21.12.22**

Author **AT**

Scale: @ A1 **1 : 1000**

Drawing No. **SK15.16**

D

rothelowman

Brisbane, Melbourne, Sydney
www.rothelowman.com.au