


**NOTE**


Figured dimensions take precedence over scaled drawings. Contractors to check and verify all levels datum and dimensions on site. All materials and workmanship to be in accordance with current written manufacturers instructions local regulations and SAA codes. Conflicting information to be brought to notice of the architect and clarification sought before proceeding with any works. All drawings are not for construction and are subject to further design development, consultant input, council and legislative requirements. Refer to General notes page for legend and abbreviations

DISCIPLINES	
Arborist	#Arborist
Access	#Access
Acoustic	#Acoustic
BCA	#BCA
Landscape	####
Planner	####
Surveyor	####
Traffic	#Traffic
Waste	#Waste
Civil	####
Electrical	####
Geotech	#Geotech
Hydraulic	####
Mechanical	####
Structure	####
PCA	####
Builder	####

01 | SECTION 01  
1:200

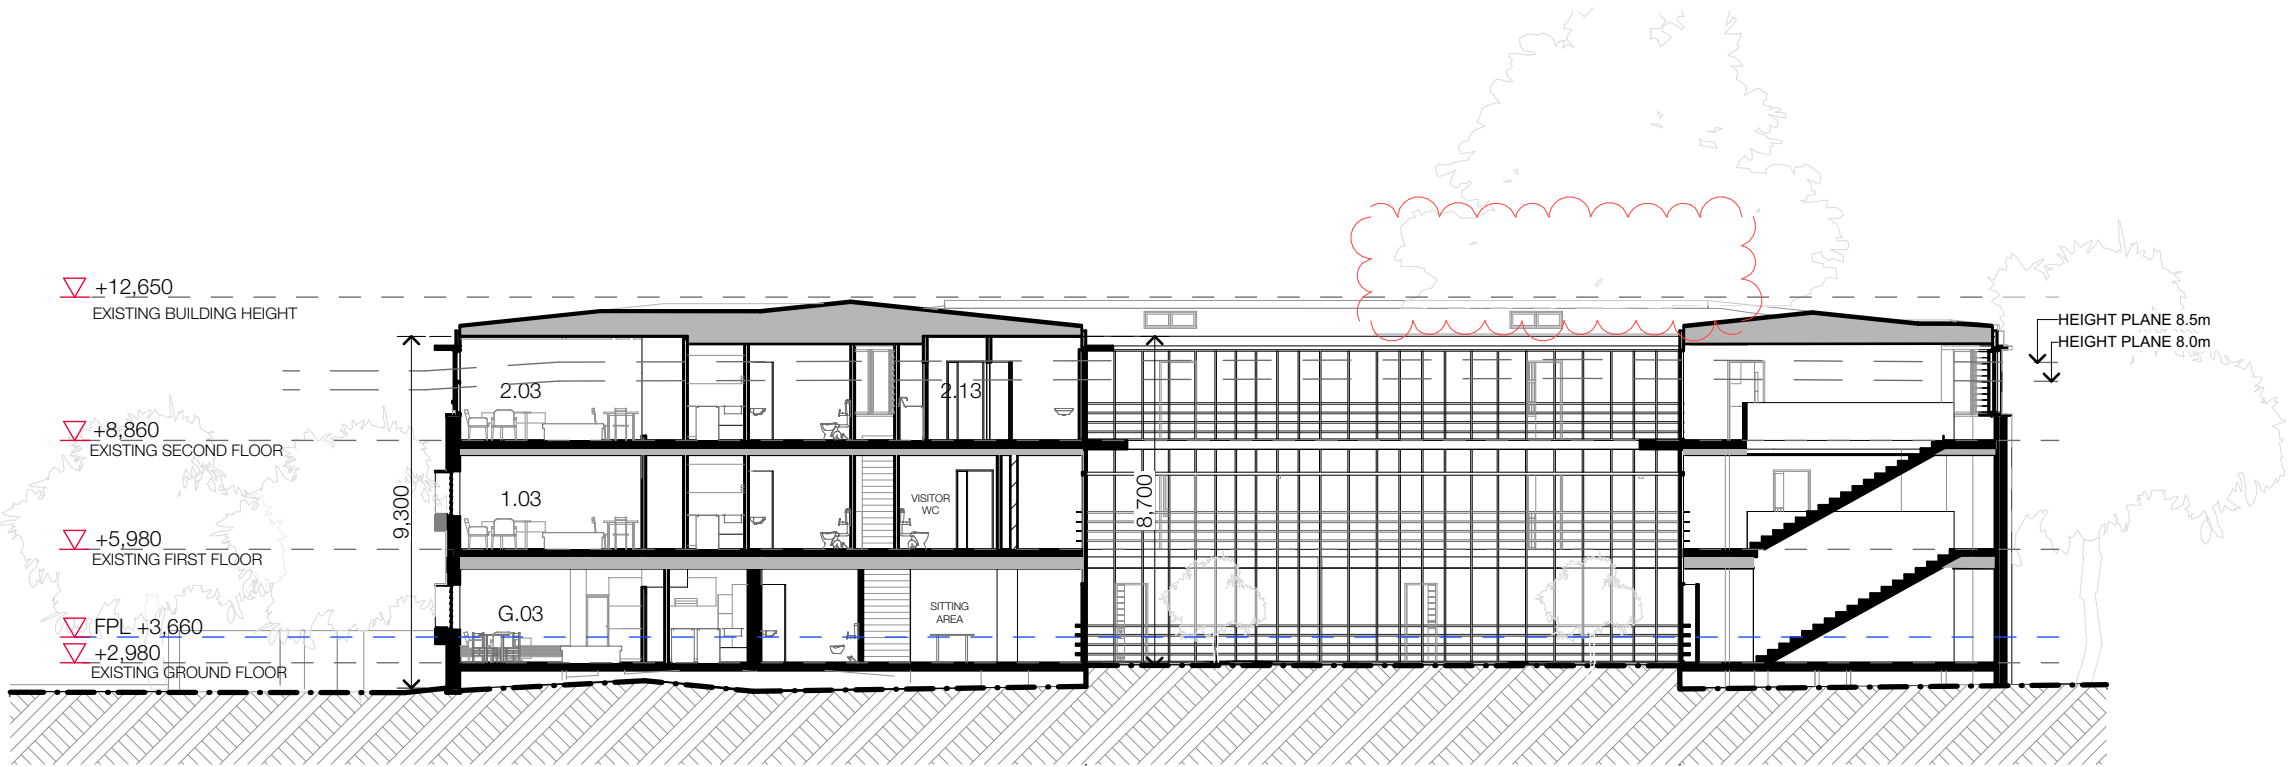

02 | SECTION 02  
1:200

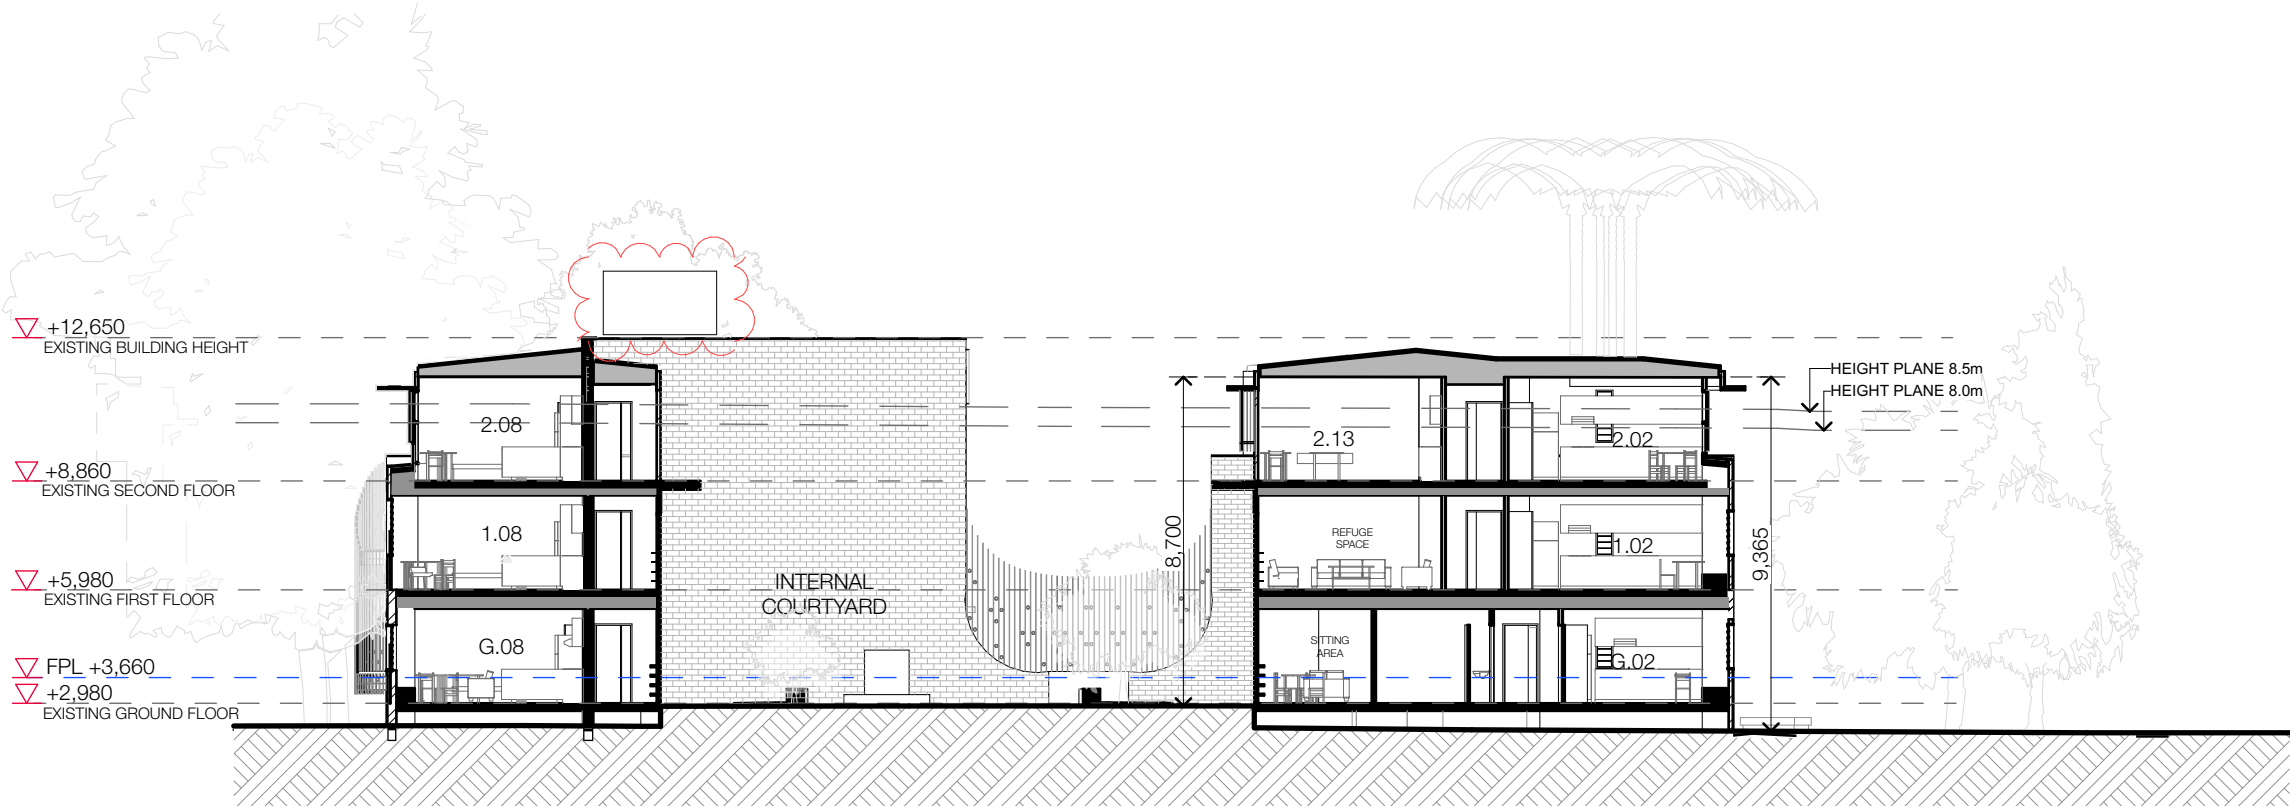

SECTIONS 01

THE QUEENSLIFF PROJECT

SITE: 2-4 Lakeside Crescent, North Manly  
CLIENT: LANDCOM  
REF: LAN19005

DRAWING	ISSUE	
	DA-3000	G
DRAWN	SF, HH, MQ	
CHECKED	AE	
SCALE	1:200 @ a3	