

		Temporary bus stop to be demolished				vehicle crossing						vehicle crossing						existing bus bay									
35.80 m 1:20.7						74.15 m 1:30						56.11 m 1:37.2				61.77 m 1:193		41.90 m 1:182				18.00 m		22.77 m 1:24.5			
DESIGN LEVEL	208.78	210.51	210.51	210.37	210.24	209.29	208.95	208.06	207.82	206.32	206.32	206.16	206.00	206.23													
EXISTING LEVEL	208.78	210.51	210.51	210.19	209.96	209.29	208.95	208.06	207.82	206.31	206.31	206.16	206.00	206.23													


PATHWAY DETAIL


Notes:

Design and construction of the footpath within the Galston Road road reserve is to Council's satisfaction, the pram ramps and footpath widths comply with TfNSW's requirements and approval.


Copyright of the design and other information shown here is owned by Vigor Master Pty Ltd. Reproduction or use of the design by any party for any purpose is expressly forbidden without the written permission of Vigor Master Pty Ltd

Date	Rev	Amendment	Project: RETIREMENT VILLAGE  138 APPLICATION 392 Galston Rd, Galston NSW 2159	 <b>VIGOR MASTER</b> Land Development Architecture Design Construction Management	Vigor Master Pty Ltd Suite 201A, 24 Thomas St, Chatswood NSW 2067 Tel. 02 9411 3998 Fax. 02 9413 3983 Email. info@vigormaster.com.au	Drawn by: RT Checked by: MW Title: <b>PATHWAY DESIGN (TO EXISTING BUS STOP AND GALSTON VILLAGE)</b> Scale @ A1: Scale @ A3: 1 : 1000 Job NO.: 392RV-138 Date: 11.07.2022	Drawing NO.: 0.01 Rev:
------	-----	-----------	---	--	---	--	---------------------------

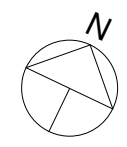

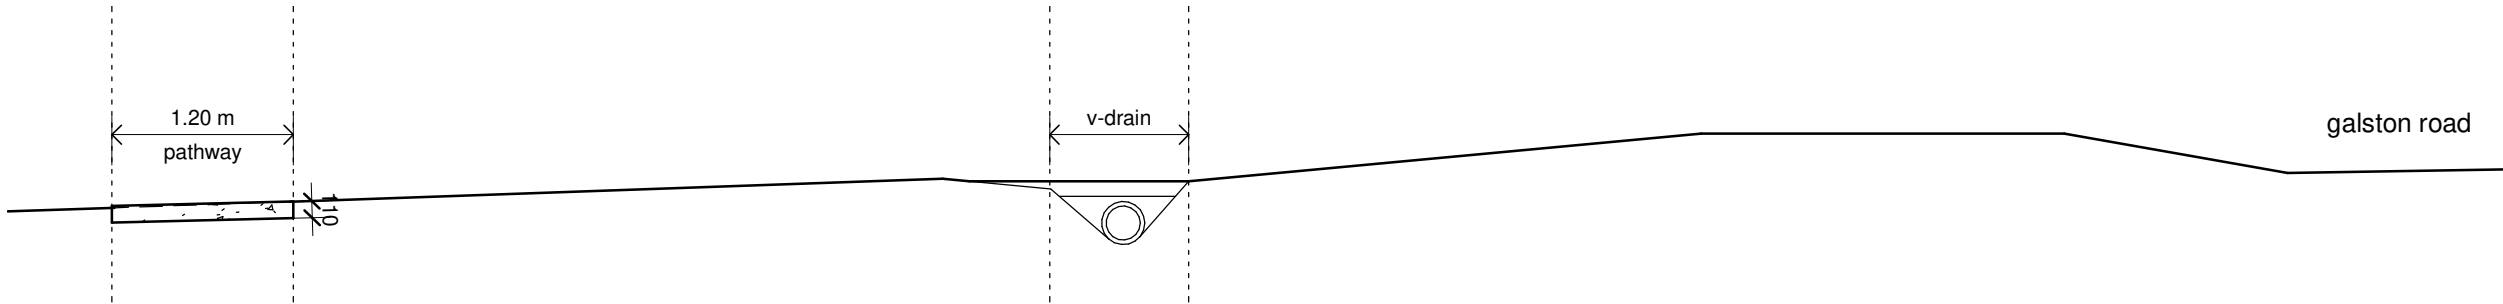

1 Cross Section 1  
1 : 50

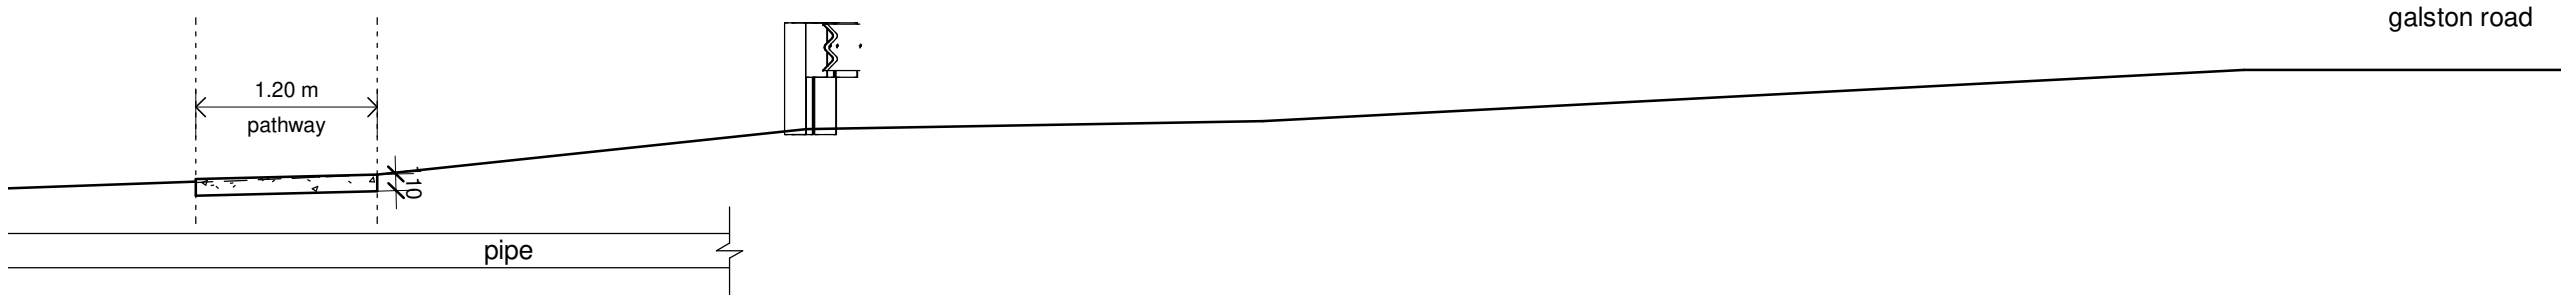

2 Cross Section 2  
1 : 50

Notes:

Design and construction of the footpath within the Galston Road road reserve is to Council’s satisfaction, the pram ramps and footpath widths comply with TfNSW’s requirements and approval.


Date	Rev	Amendment

Project:  
RETIREMENT VILLAGE  
  
138 APPLICATION  
392 Galston Rd, Galston NSW 2159



Vigor Master Pty Ltd  
Suite 201A, 24 Thomas St,  
Chatswood NSW 2067  
Tel. 02 9411 3998  
Fax. 02 9413 3983  
Email. info@vigormaster.com.au

Drawn by: RT	
Checked by: MW	
Title: CROSS SECTION 1 and 2	
Job NO.: 392RV-138	Scale @ A1: Scale @ A3: 1 : 50
Date: 11.07.2022	Drawing NO.: 0.02 Rev:

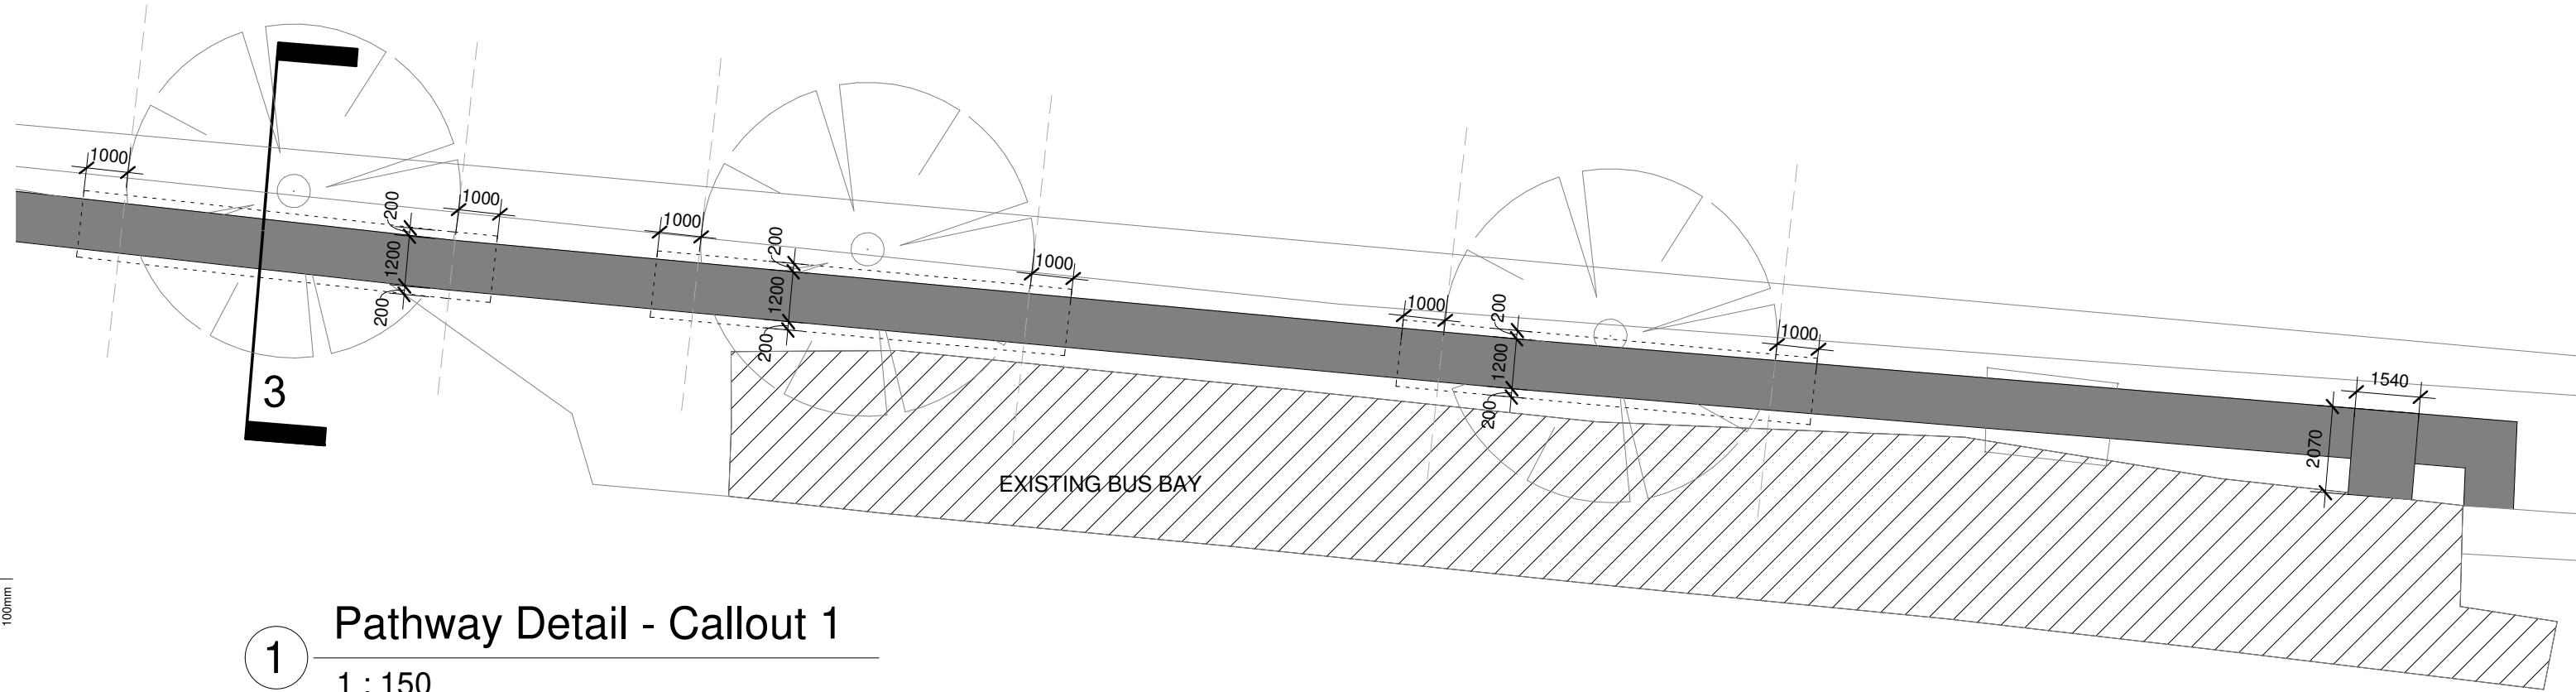

1 Pathway Detail - Callout 1  
1 : 150



2 Cross Section 3  
1 : 50

Notes:

Design and construction of the footpath within the Galston Road road reserve is to Council's satisfaction, the pram ramps and footpath widths comply with TfNSW's requirements and approval.

Date	Rev	Amendment

Project:  
RETIREMENT VILLAGE  
138 APPLICATION  
392 Galston Rd, Galston NSW 2159



Vigor Master Pty Ltd  
Suite 201A, 24 Thomas St,  
Chatswood NSW 2067  
Tel. 02 9411 3998  
Fax. 02 9413 3983  
Email. info@vigormaster.com.au



Drawn by: RT  
Checked by: MW

Title: CROSS SECTION 3

Job NO.: 392RV-138  
Date: 11.07.2022

Scale @ A1:  
Scale @ A3: As indicated  
Drawing NO.: 0.03  
Rev:



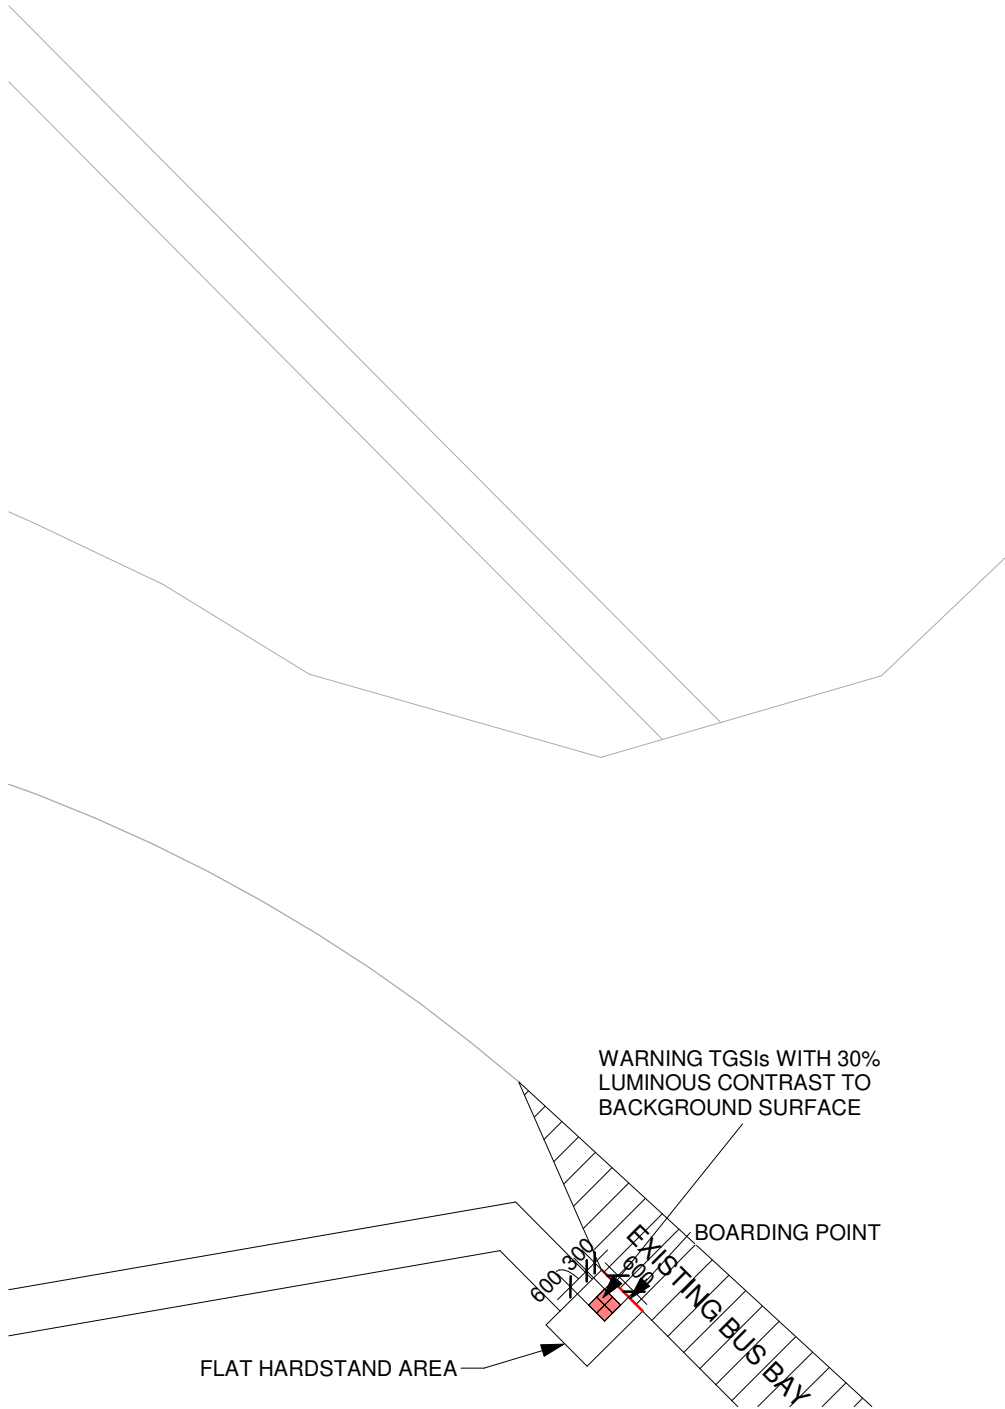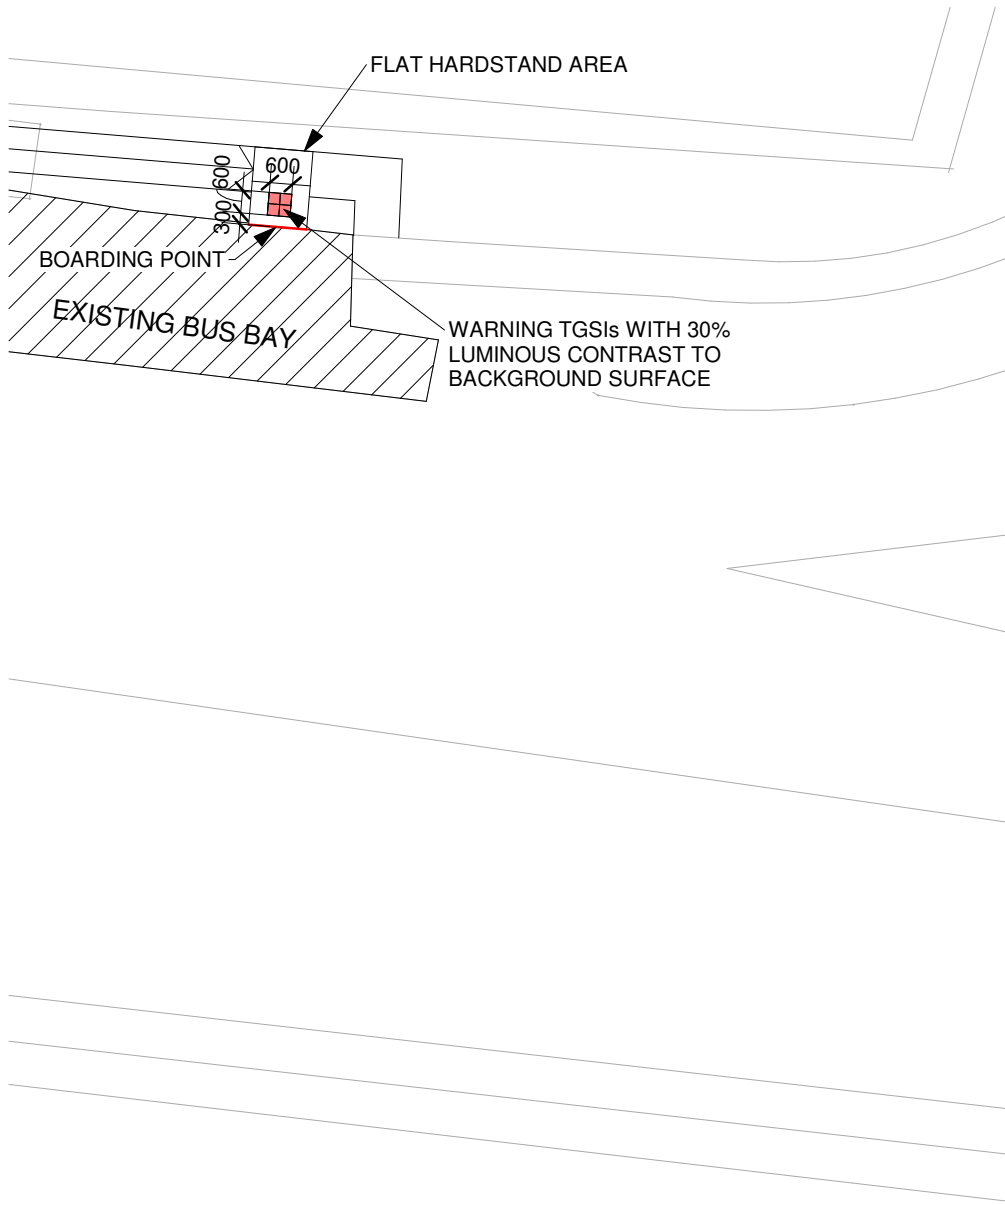

Date	Rev	Amendment

Project:  
**RETIREMENT VILLAGE**  
**138 APPLICATION**  
**392 Galston Rd, Galston NSW 2159**



**Vigor Master Pty Ltd**  
Suite 201A, 24 Thomas St,  
Chatswood NSW 2067  
Tel. 02 9411 3998  
Fax. 02 9413 3983  
Email. info@vigormaster.com.au

Drawn by: RT  
Checked by: MW

Title: TGSIs LOCATIONS

Job NO.: 392RV-138  
Date: 11.07.2022  
Scale @ A1:  
Scale @ A3: 1 : 200  
Drawing NO.: 0.04  
Rev: