



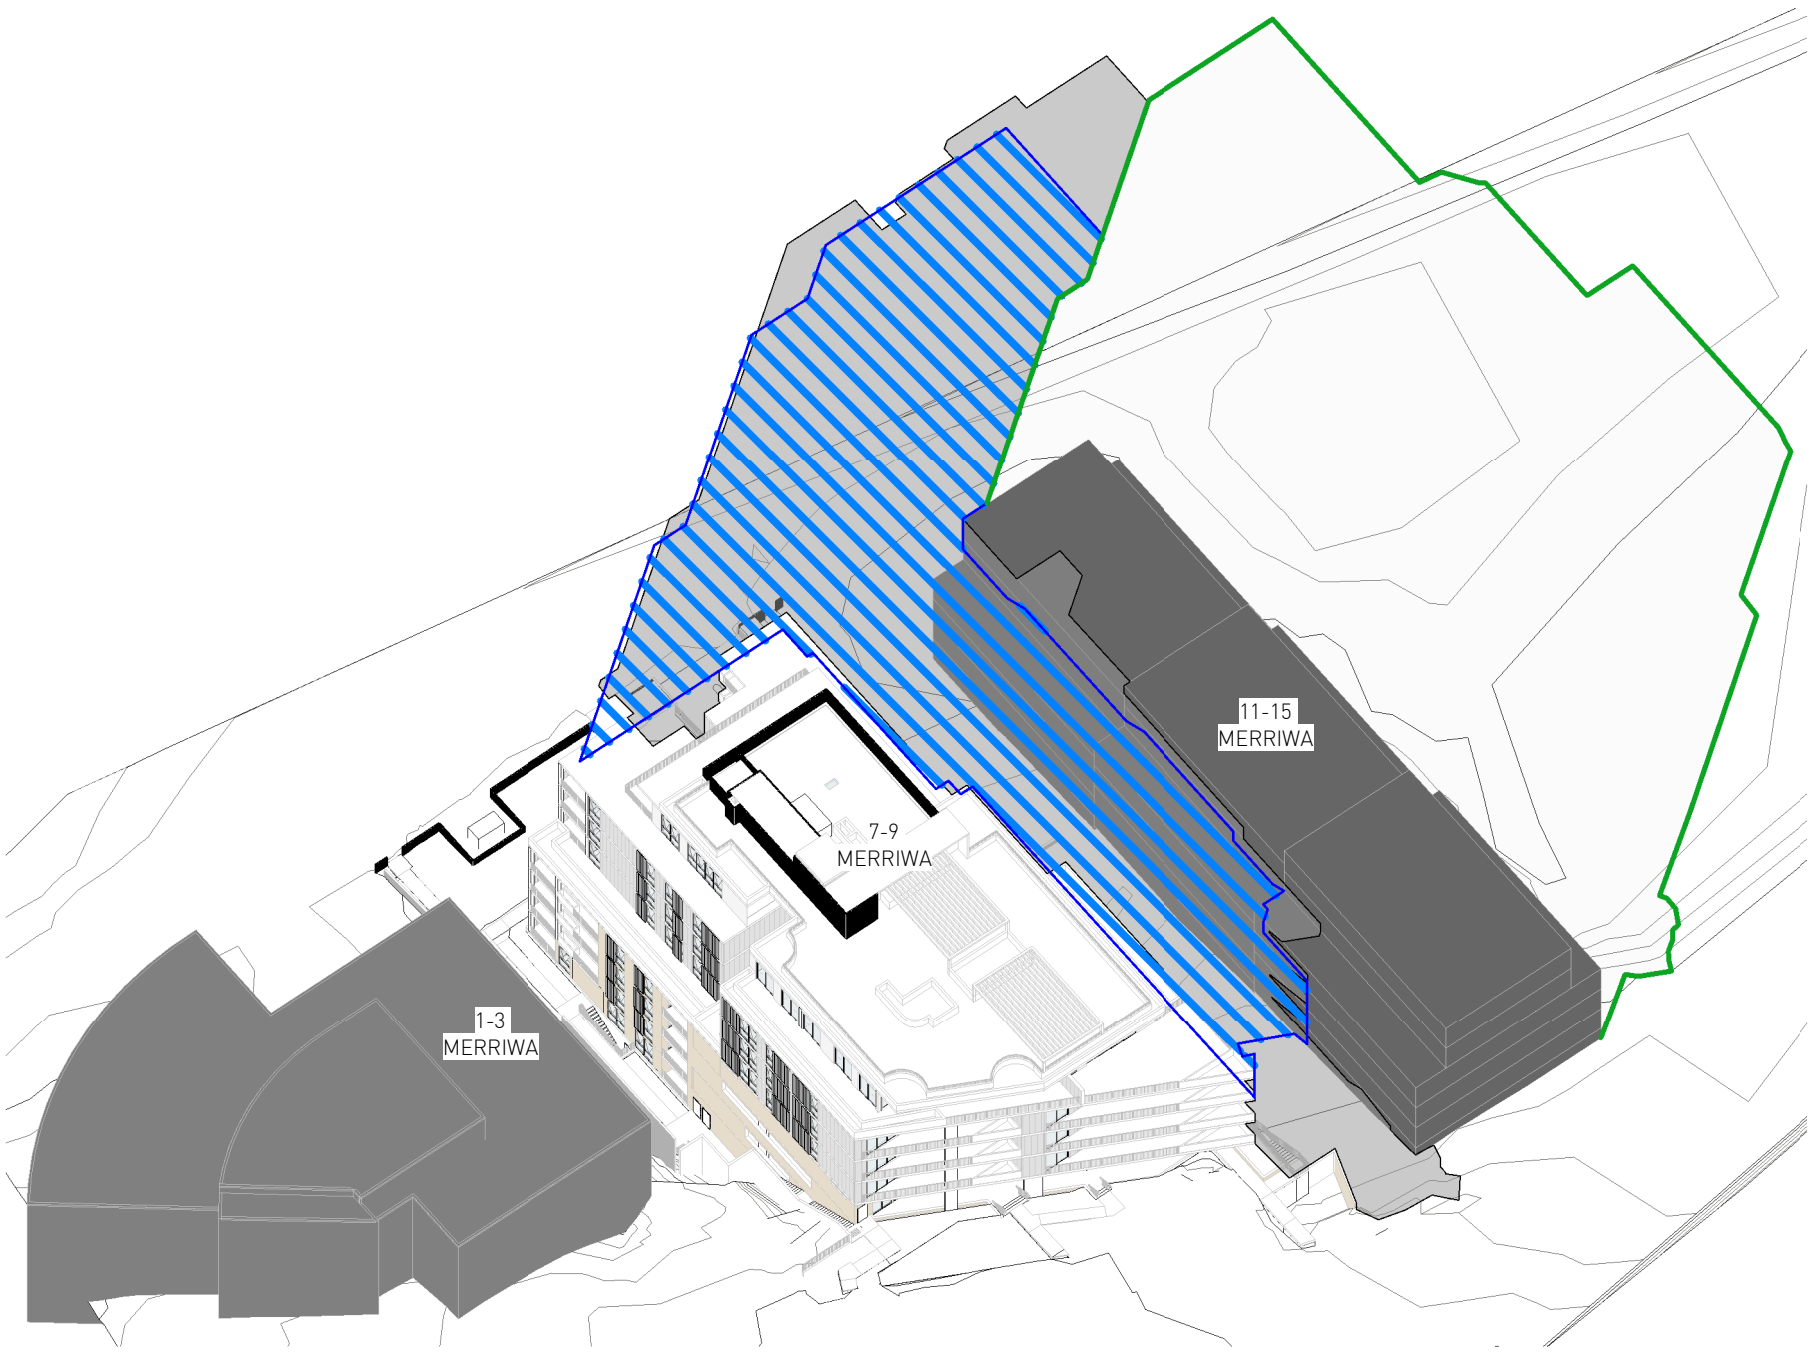


PROPOSED 21 June 9AM

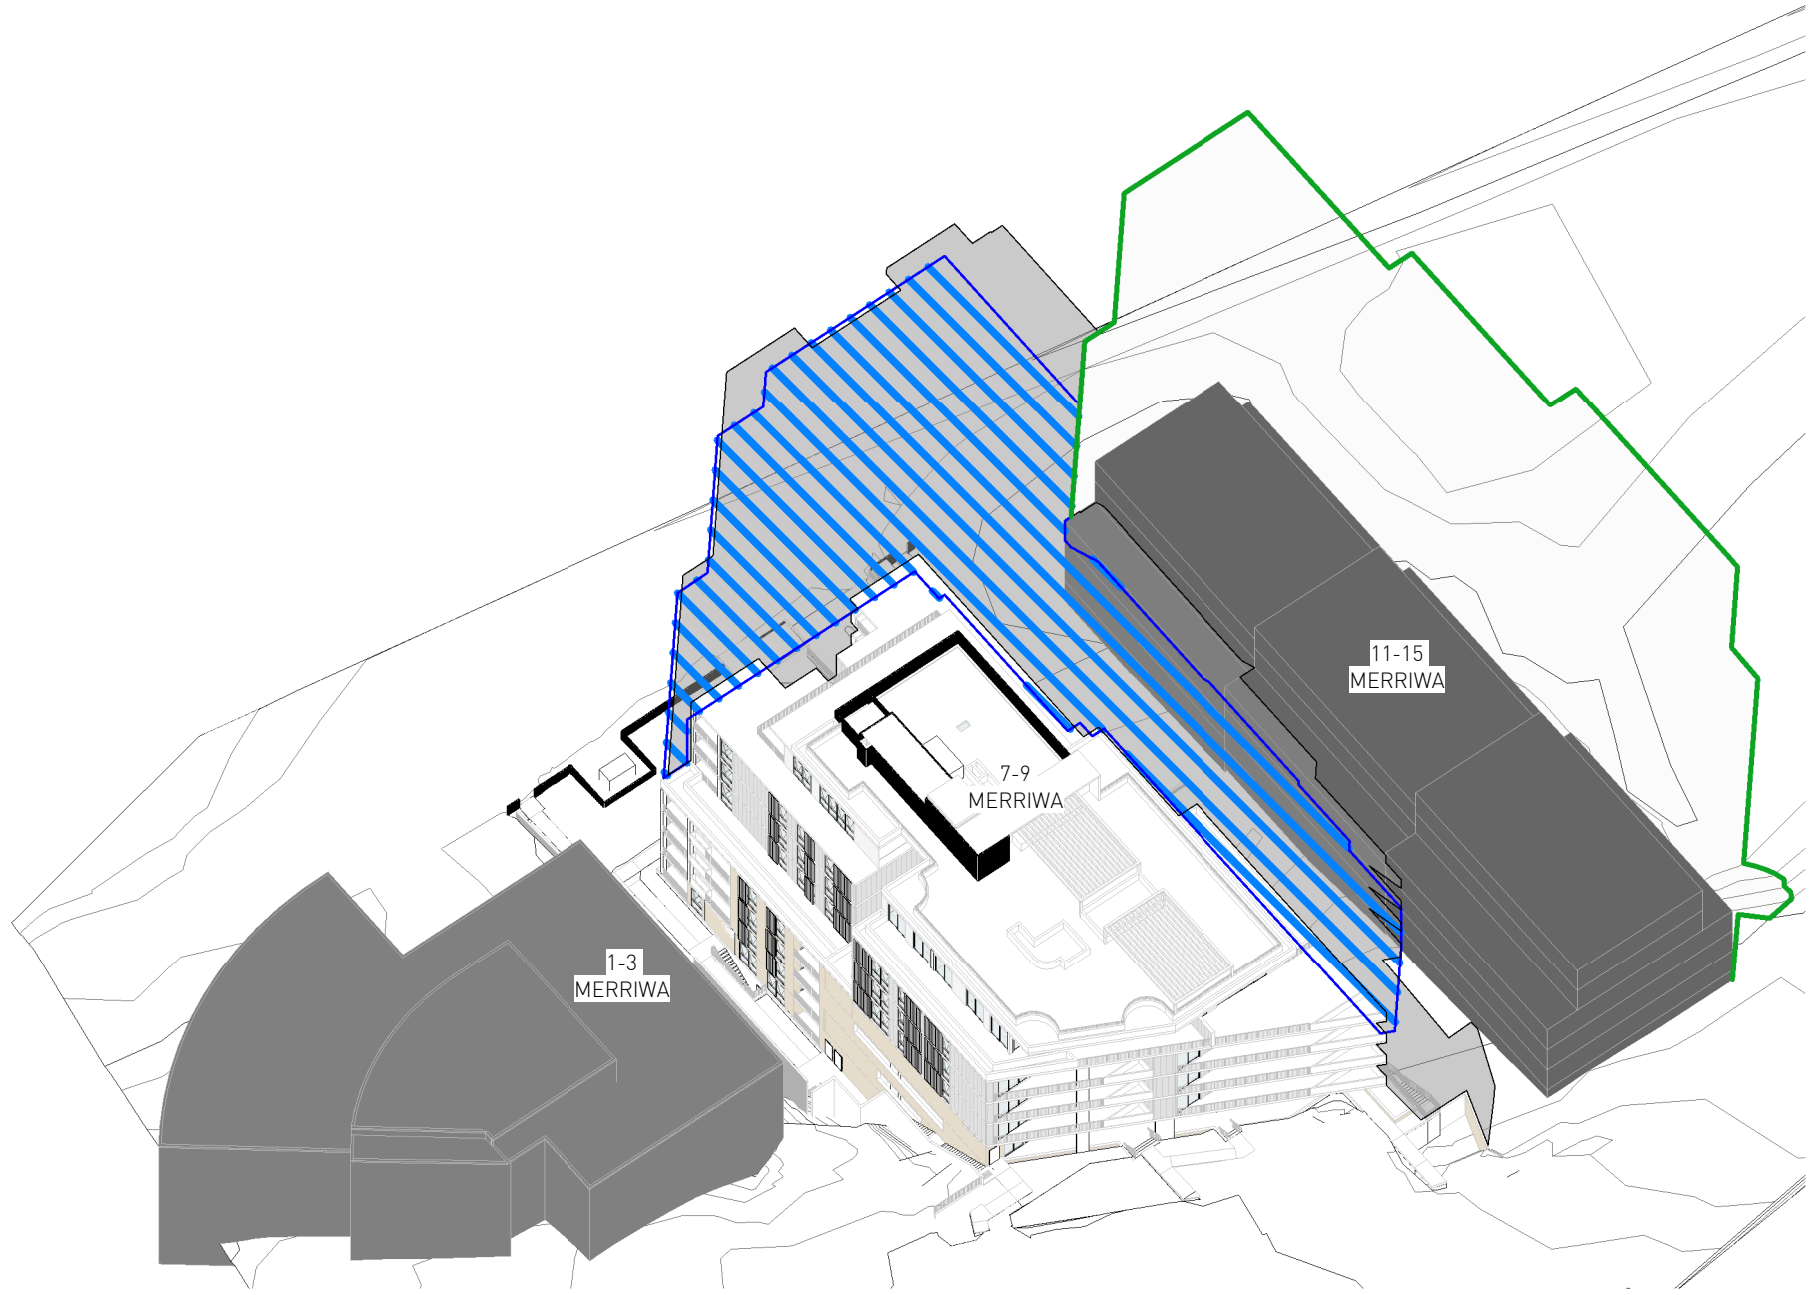


PROPOSED 21 June 10AM




PROPOSED 21 June 11AM

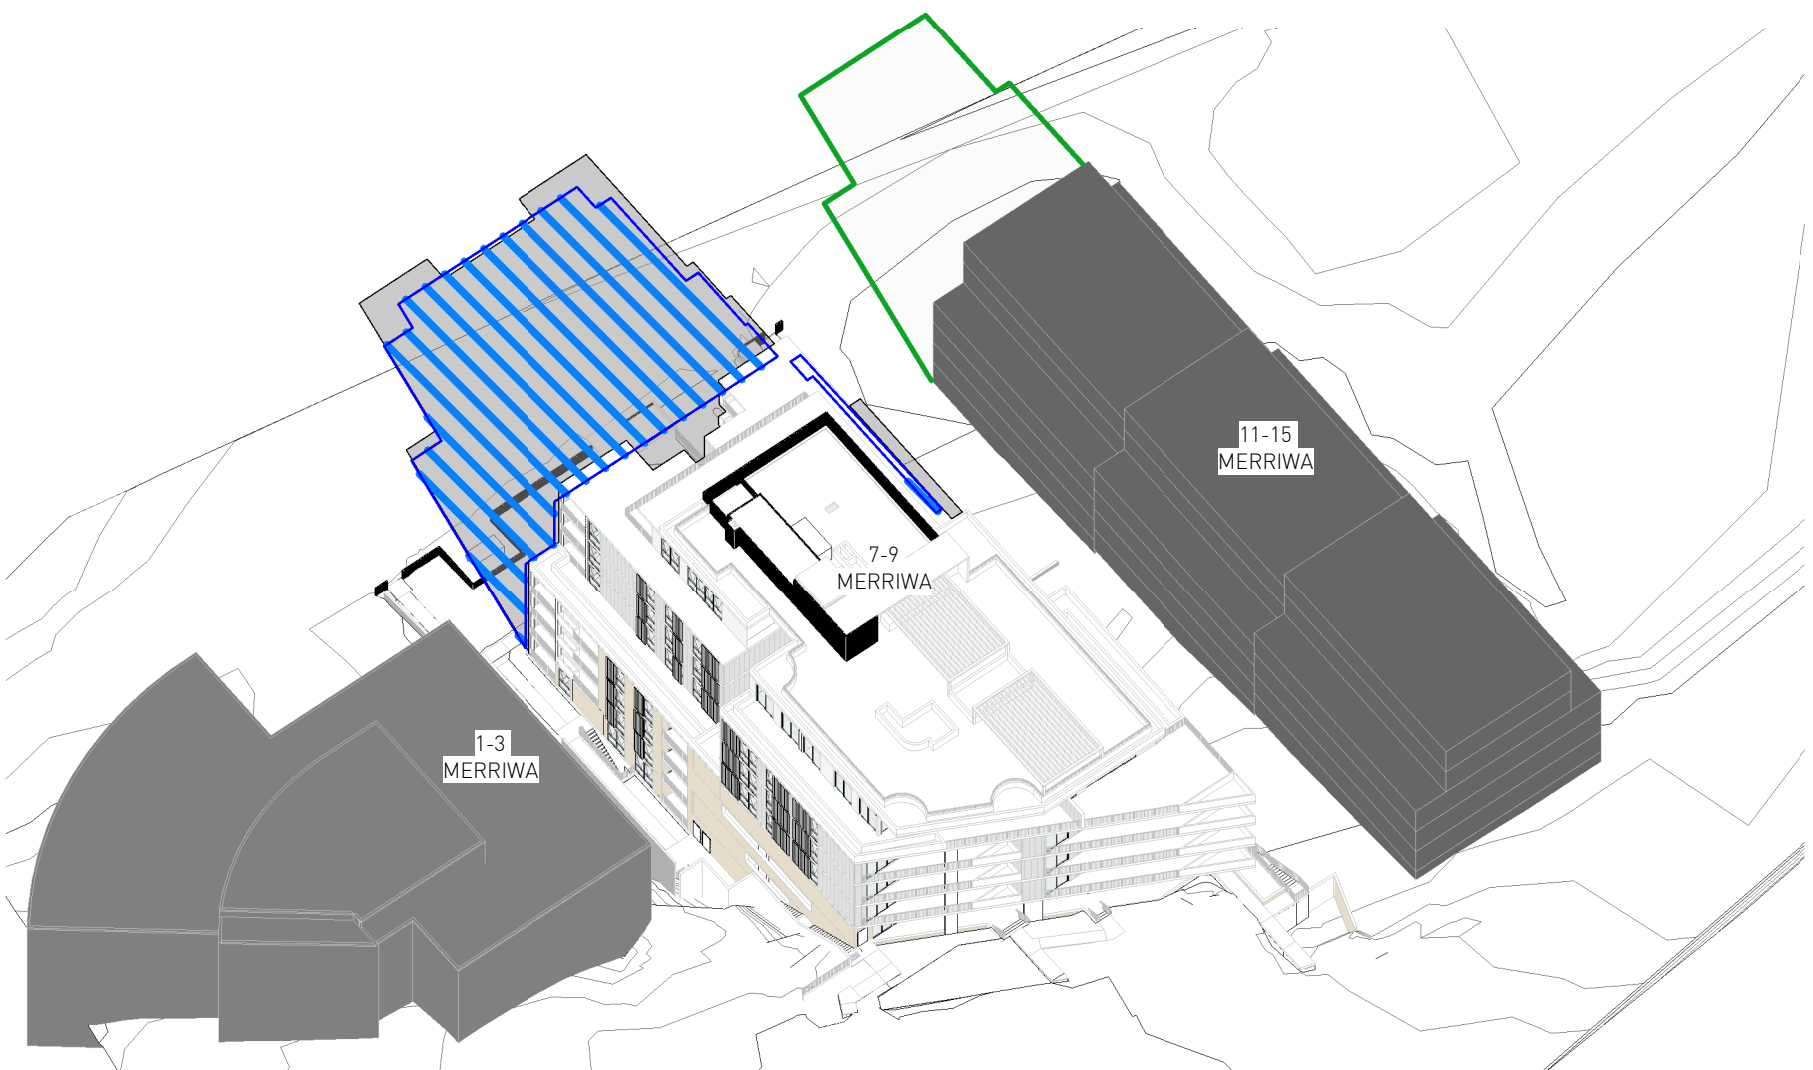


PROPOSED 21 June 12PM

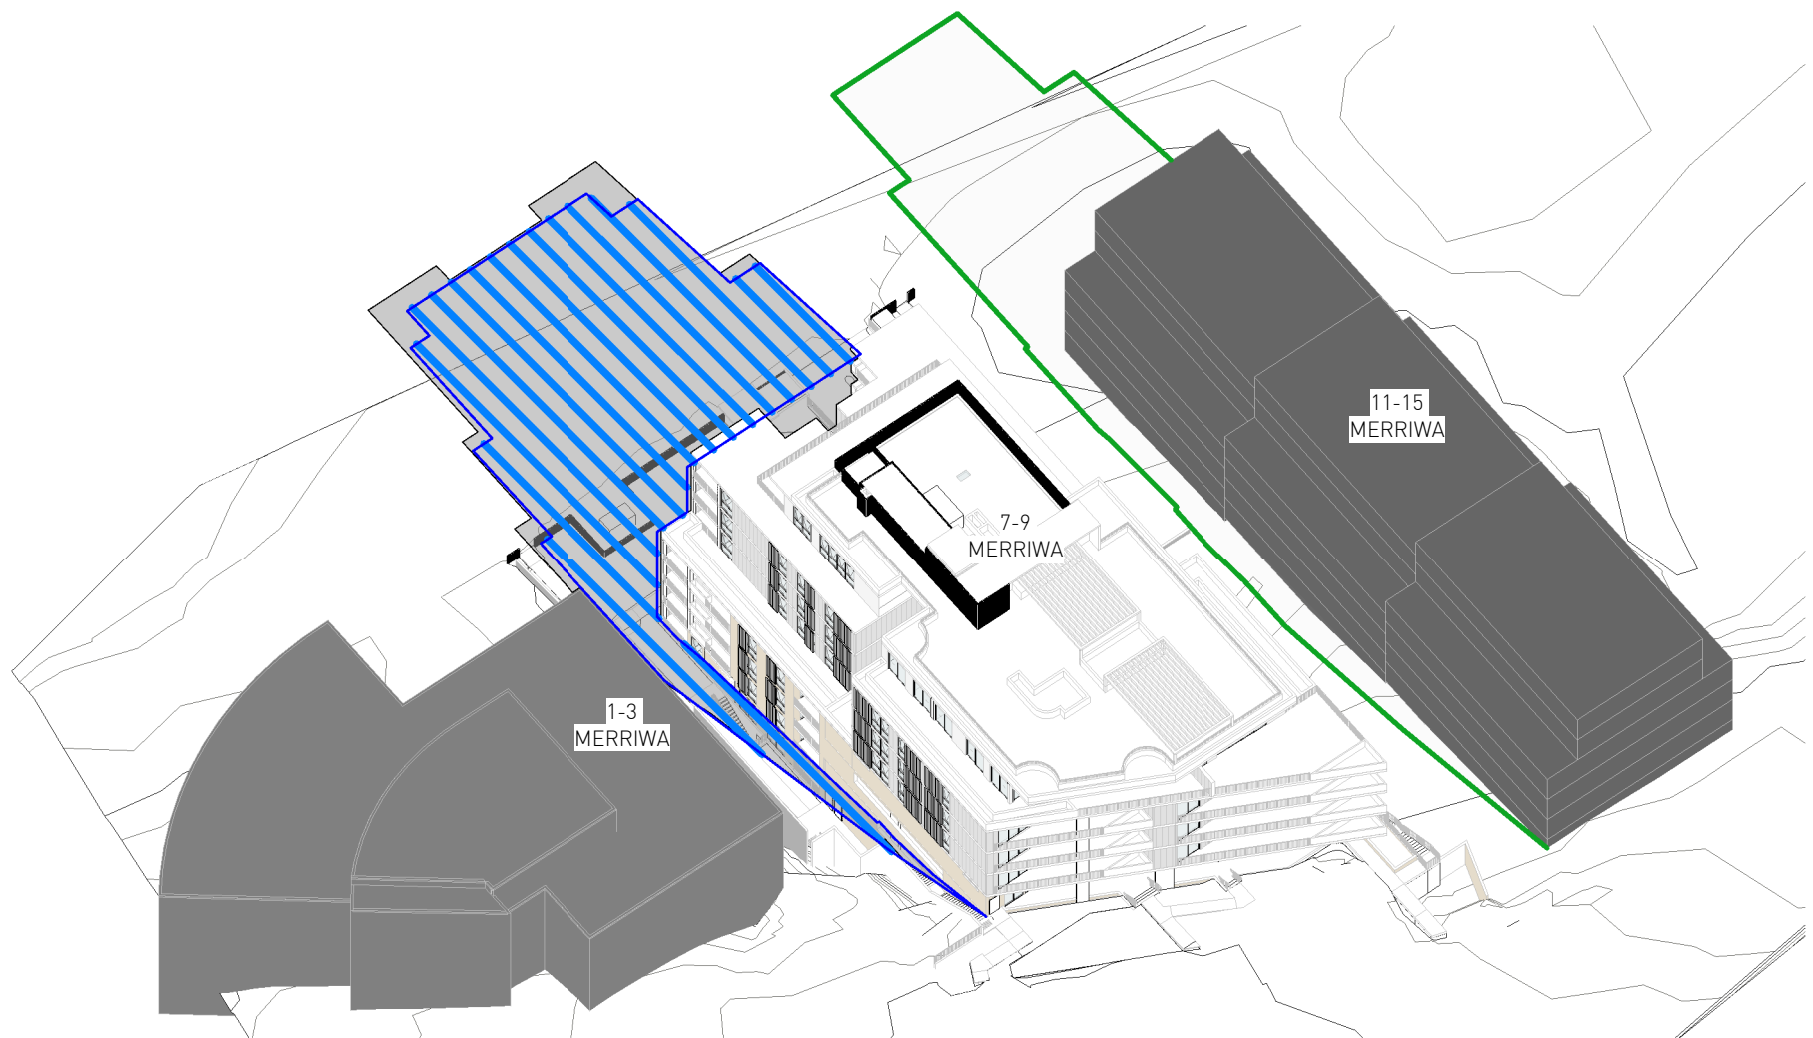


PROPOSED 21 June 1PM

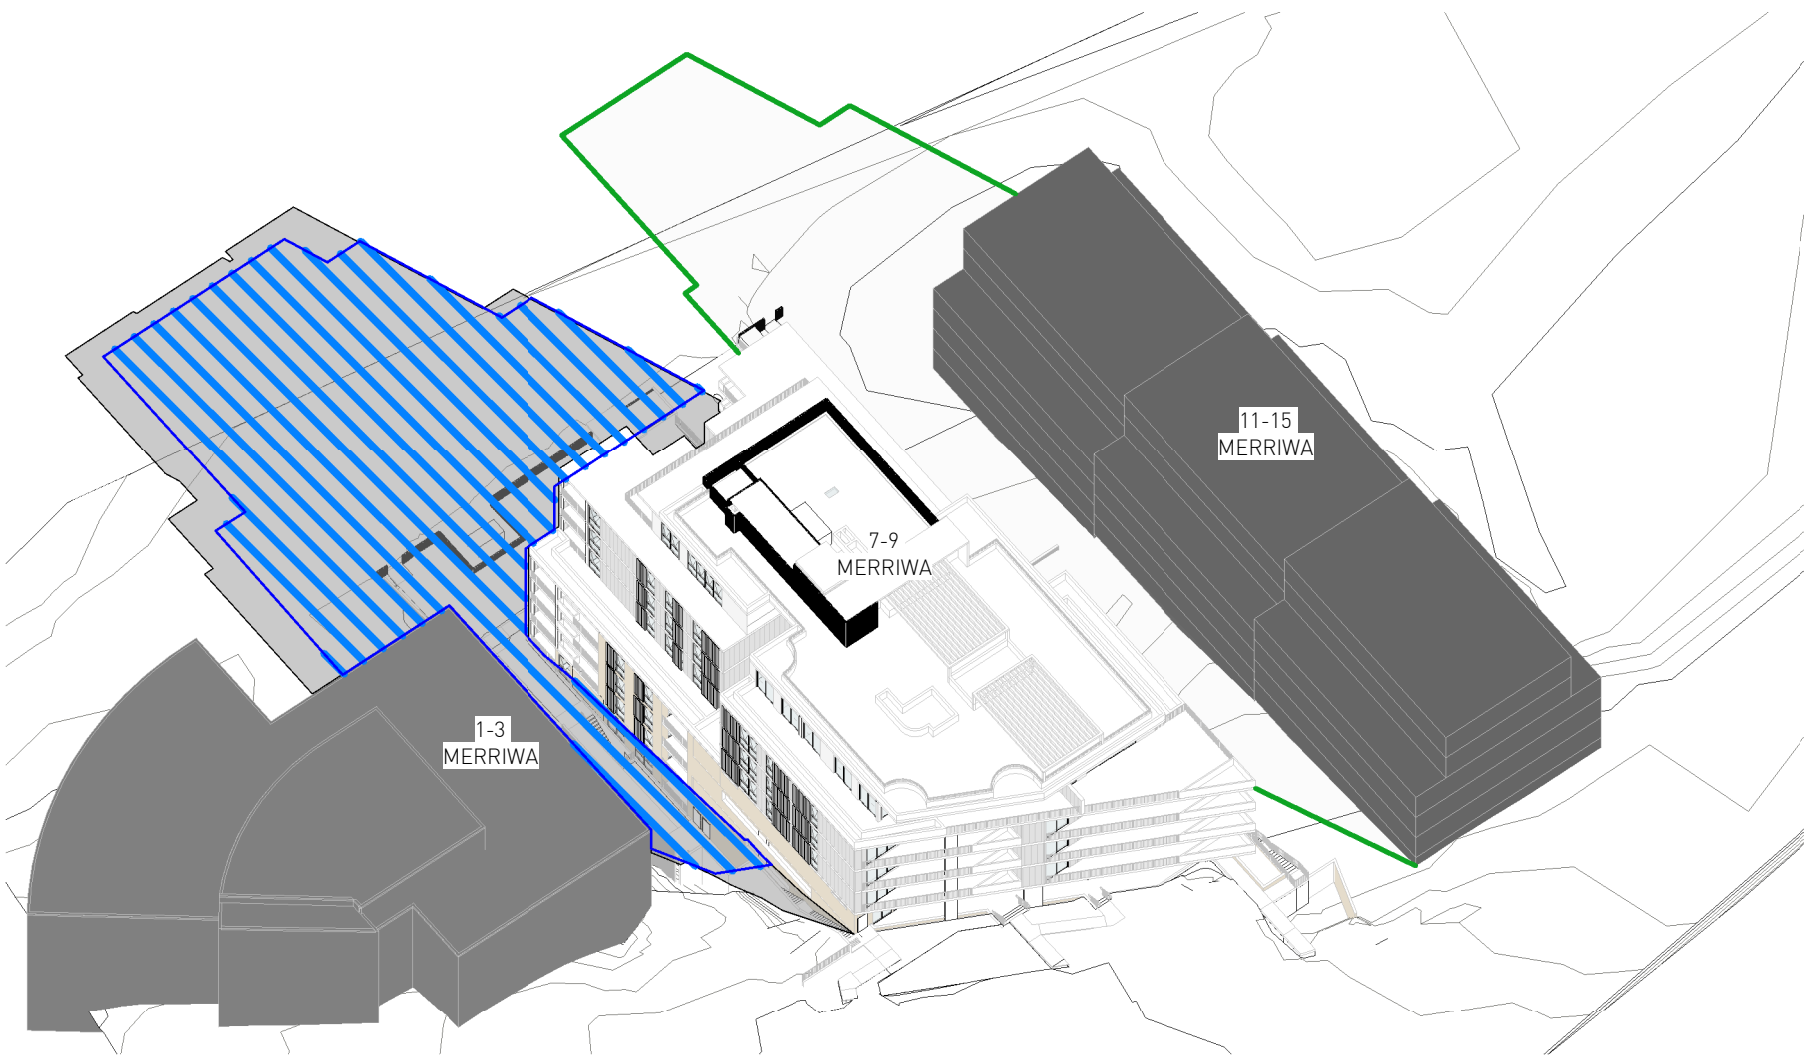

PROPOSED 21 June 2PM

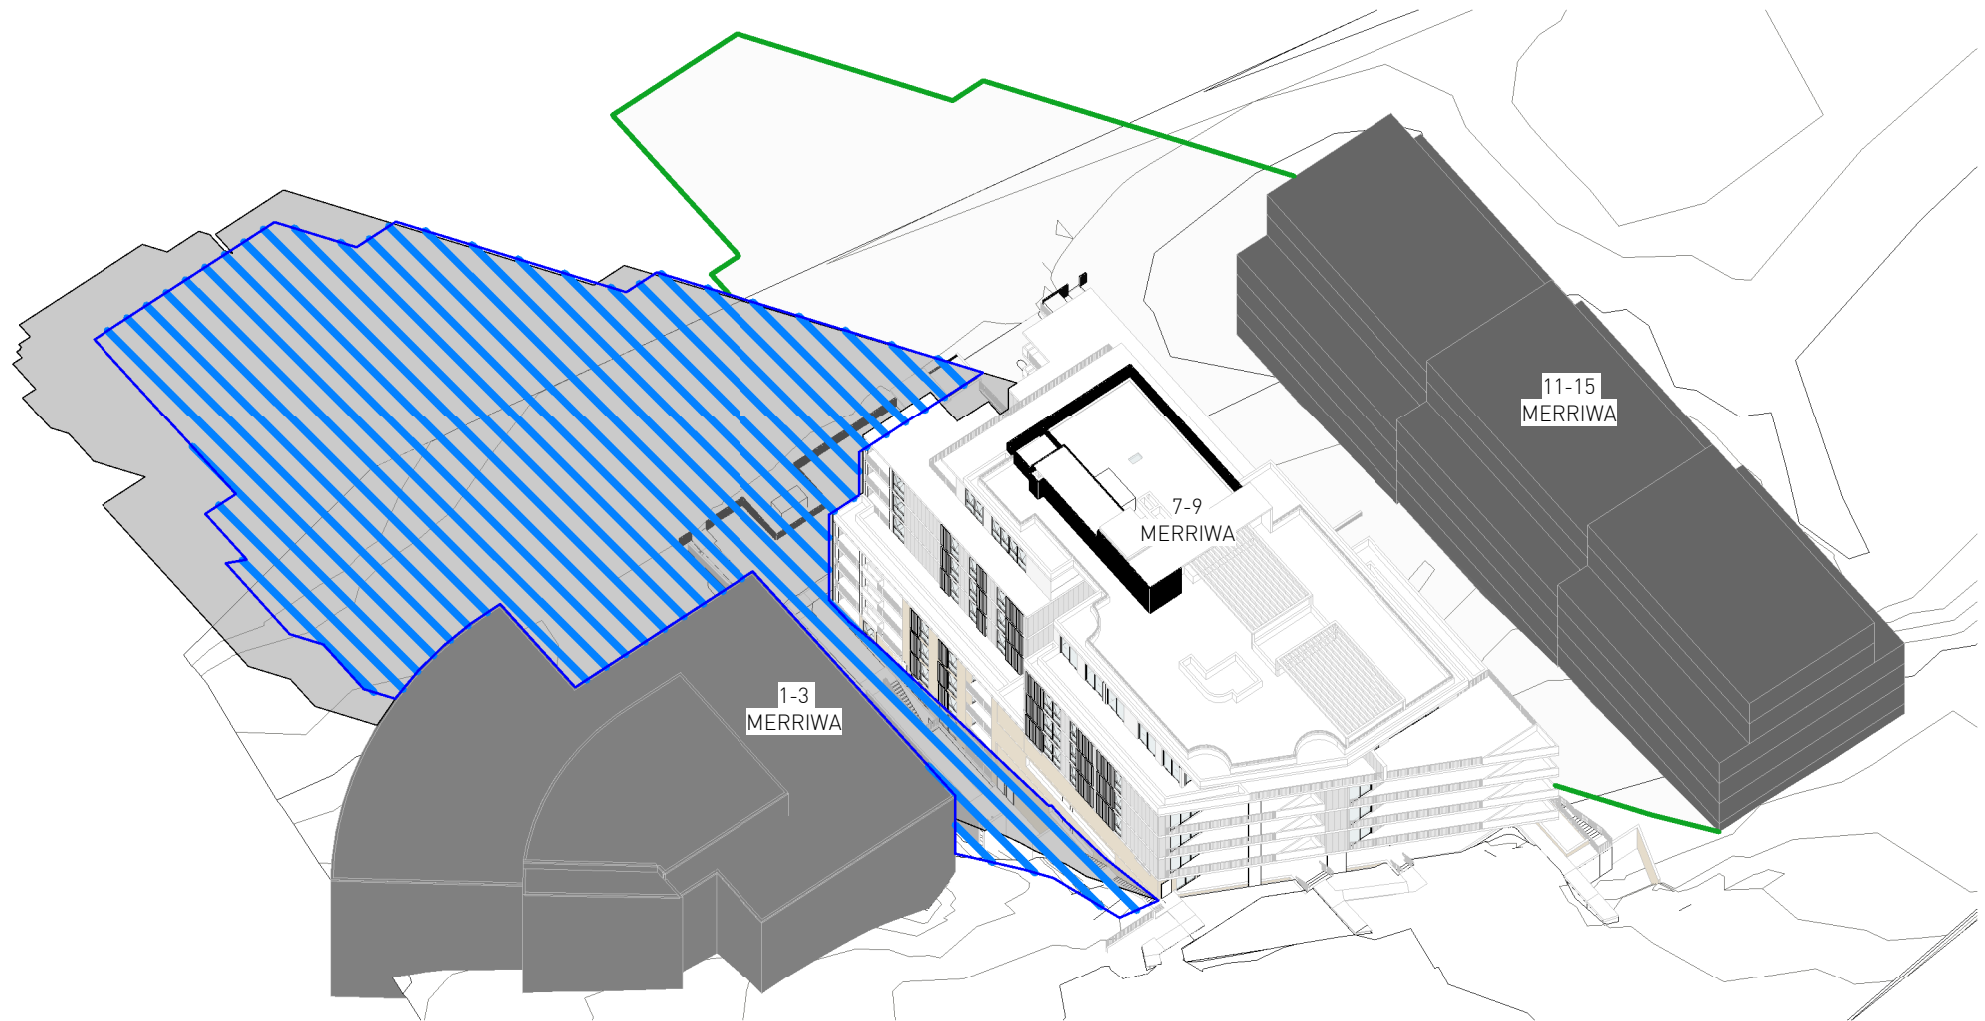


PROPOSED 21 June 3PM

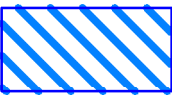-  11-15 MERRIWA ST
PROPOSED COMPLIANT
SHADOWS
-  COMPLIANT SHADOWS
-  PROPOSED SHADOWS

SHADOW DIAGRAMS BASED ON EXISTING TOPOGRAPHY & HEIGHT PLANE

A	04/11/2024	AS PER SNPP MEETING & COUNCIL EMAIL
No.	Date	Description

Amendments

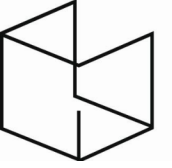**GILES TRIBE**


Level 1, 1 Chandos Street
St Leonards 2065 NSW AUSTRALIA
t: 61 2 9264 5005
e: gta@gilestribe.com.au
Giles Tribe Pty Ltd ABN 50 001259 507


Nominated Architects: Mark G Broadley (5823)
Victor Schneider (11137)

Verify all dimensions on site prior to commencement of work.
Refer all discrepancies to the Architect for determination.
Use figured dimensions in preference to scaling.
This drawing is copyright and must not be retained, copied
or used without the written consent of Giles Tribe Architects.

Project:
**LOT 2 DP 566663
7-9 MERRIWA STREET
GORDON**

Drawing:
3D SHADOW DIAGRAMS 2

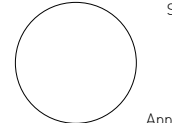 Status:

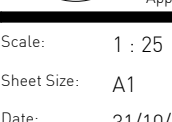 Applicant: FIVE DEVELOPMENT PTY LTD

Scale:	1 : 25	Job No.	Drawing No.	Rev.
Sheet Size:	A1	22054	DA409 A	
Date:	31/10/2024	Drawn:	QT	Reviewed: VS