


MACQUARIE UNIVERSITY CENTRAL ANIMAL FACILITY (CAF)

Amendments		
Issue	Description	Date
A	ISSUED FOR PRE-DA	31/07/2024
B	ISSUED FOR DA	24/09/2024
C	ISSUED FOR DA	21/10/2024



DRAWINGS LIST:

L-0000	COVER SHEET
L-2001	LANDSCAPE PLAN
L-3001	LANDSCAPE TREE OFFSETS PLAN
L-6000	LANDSCAPE DETAILS

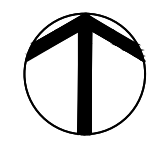

Architect

Billiard Lecce Partnership Pty Ltd
+61 2 8096 4066

Client



Group GSA Pty Ltd ABN 76 002 113 779
Level 7, 80 William St East Sydney NSW
Australia 2011 www.groupgsa.com

T +612 9361 4144 F +612 9332 3458
architecture interior design urban design landscape
nom architect M. Sheldon 3990

Project Title

MACQUARIE UNIVERSITY -
CENTRAL ANIMAL FACILITY

Drawing Title

COVER SHEET

Scale NTS@A1

Drawing created (date) 06/06/2024

By NN

Plotted and checked by FZ

Verified FZ

Approved JH

Drawing No Issue


A241757 L-0000 C

File Plot Date
\$FILES \$DATES

This drawing is the copyright of Group GSA Pty Ltd and may not be altered, reproduced or transmitted in any form or by any means in part or in whole without the written permission of Group GSA Pty Ltd.
All levels and dimensions are to be checked and verified on site prior to the commencement of any work, making of shop drawings or fabrication of components.
Do not scale drawings. Use figured Dimensions.

Schedule of Suitable Offset Planting Species

Botanical Name	Common Name	Quantity	Planting Location
Allocasuarina torulosa	Forest Oak	2	Area A - Arboretum streetscape
Angophora bakeri	Narrow-Leaved Apple	1	Area B - Arboretum grove
Angophora costata	Smooth Barked Apple	2	Area B - Arboretum grove
Callicoma serratifolia	Black Wattle	2	Area A - Arboretum streetscape
Eucalyptus paniculata	Grey Ironbark	2	Area B - Arboretum grove
Ficus microcarpa var. hillii	Hill's Weeping Fig	7	Area C - Connector Road
Quercus canariensis	Algerian Oak	5	Area B - Footpath zone
Waterhousia floribunda	Weeping Lilly Pilly	1	Area A - north of project site
Pistacia chinensis	Chinese Pistachio	2	Area A - Inside of project site
Total		24	

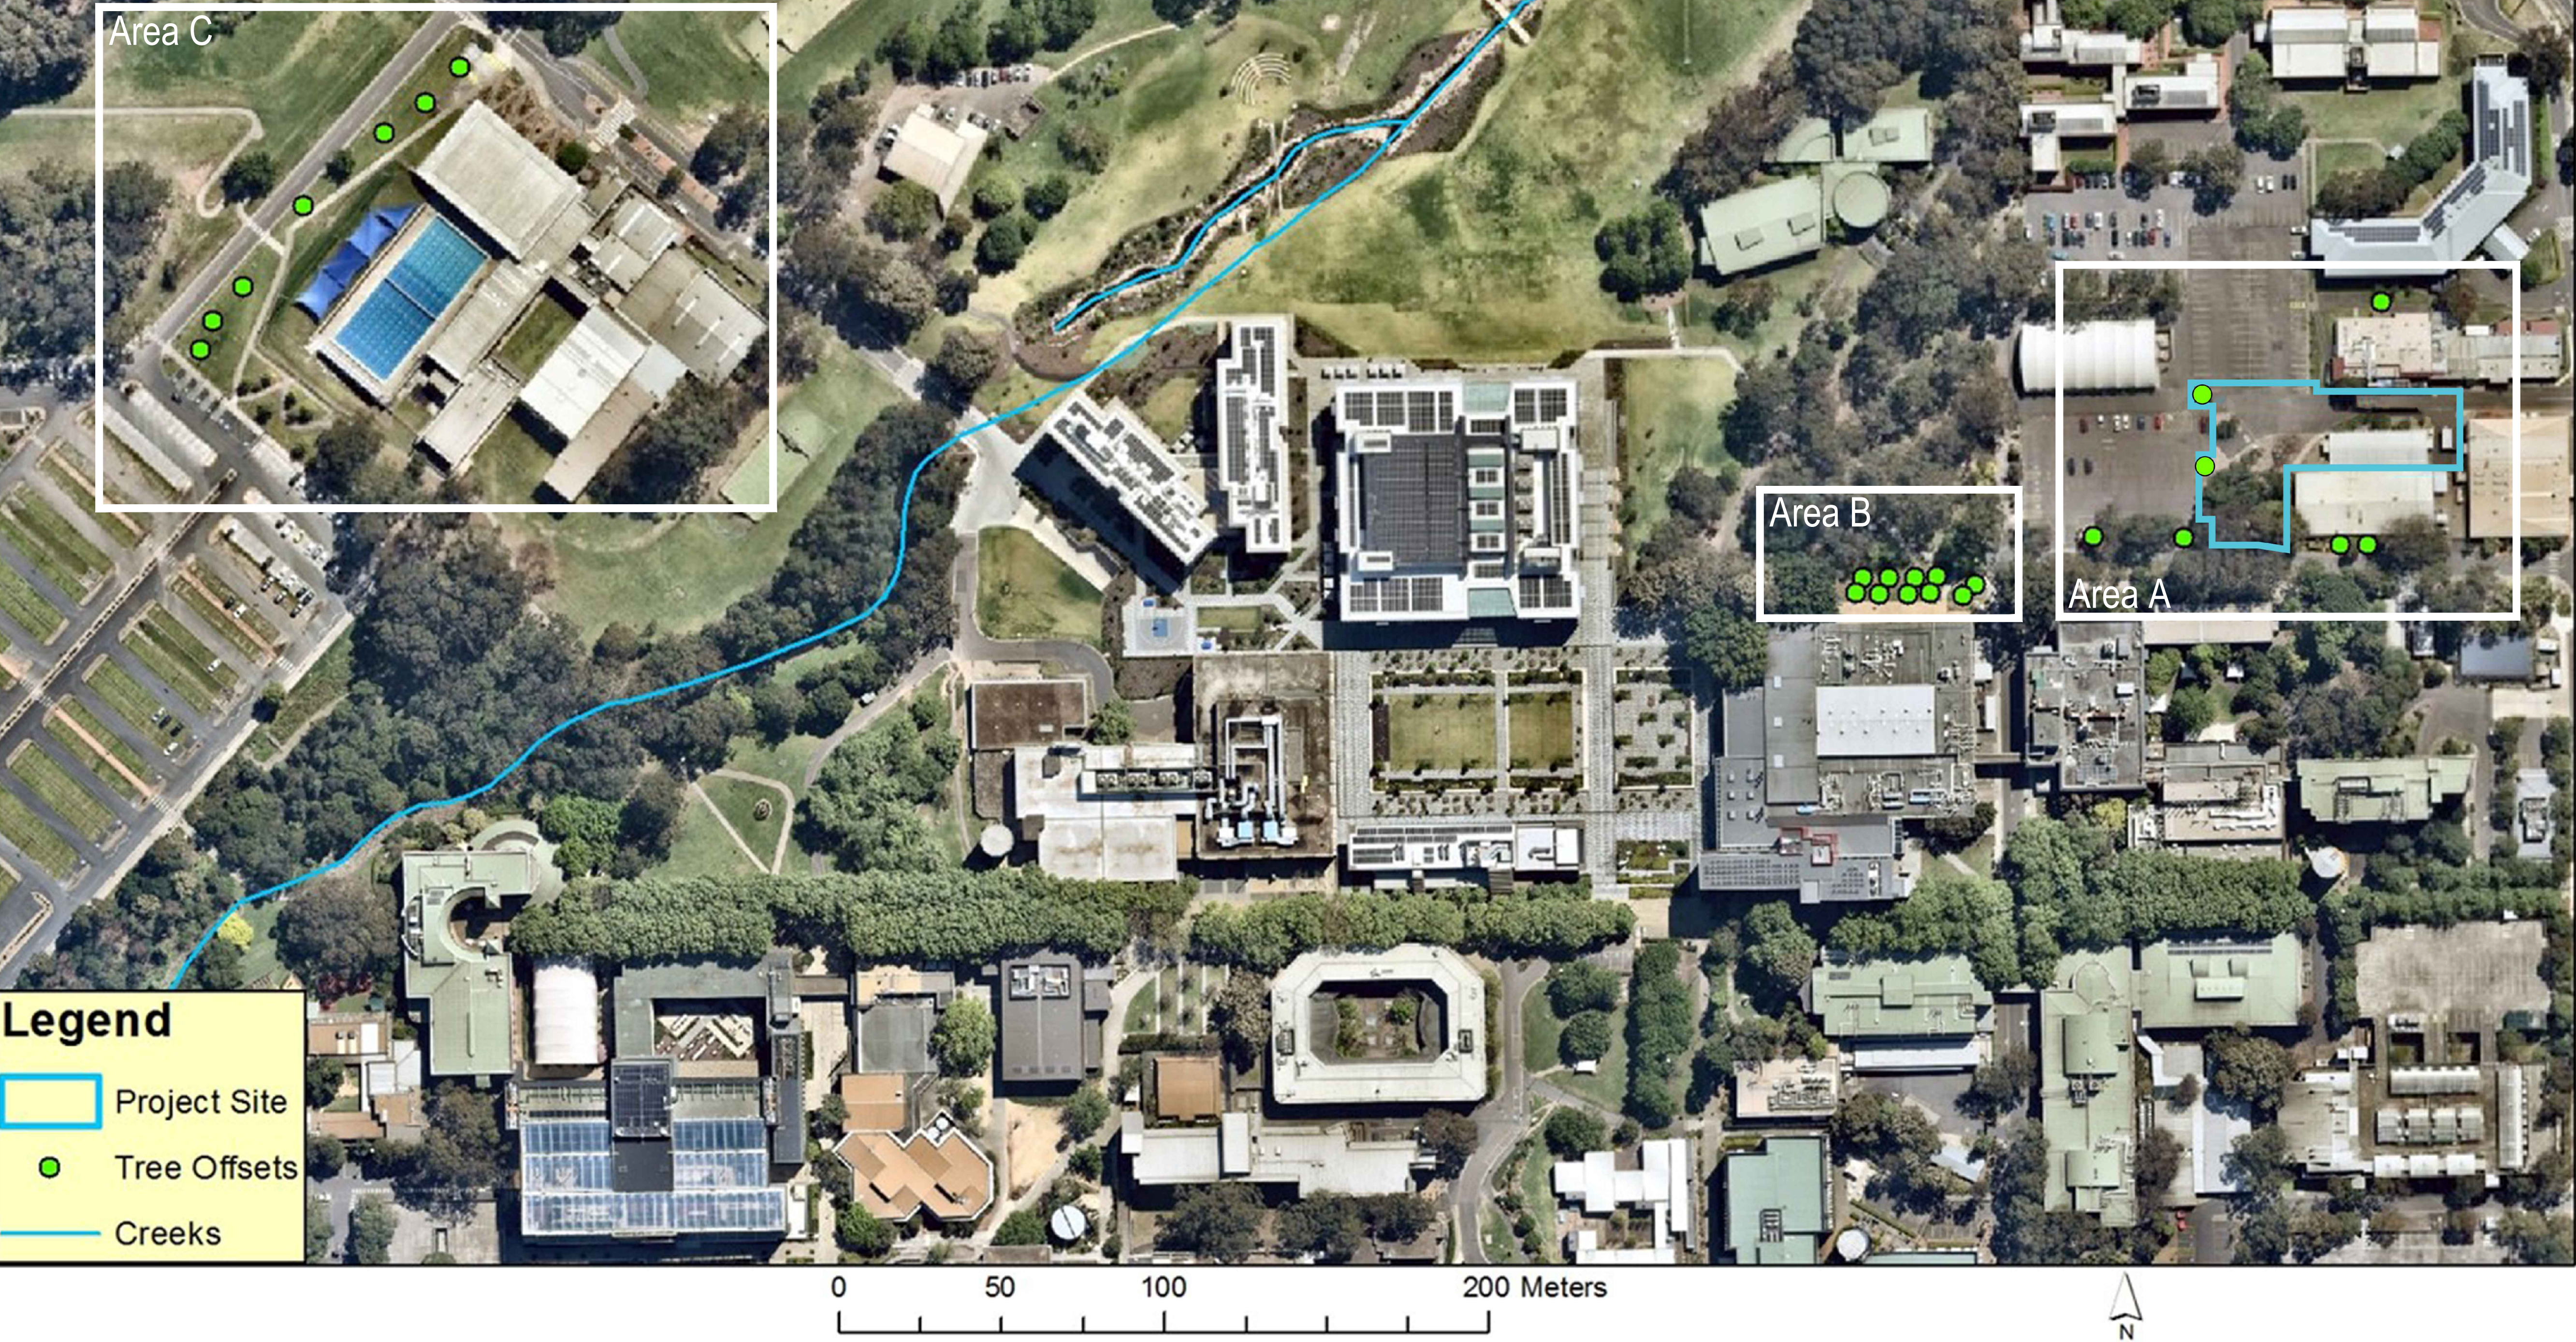



Architect



Billiard Lecce Partnership Pty Ltd
+61 2 8096 4066



Client



MACQUARIE
University
SYDNEY-AUSTRALIA



Group GSA Pty Ltd ABN 76 002 113 779
Level 7, 80 William St East Sydney NSW
Australia 2011 www.groupgsa.com
T +612 9361 4144 F +612 9332 3458
architecture interior design urban design landscape
nom architect M. Sheldon 3990


Project Title
MACQUARIE UNIVERSITY -
CENTRAL ANIMAL FACILITY

Drawing Title
TREE OFFSET PLAN


Scale	NTS
Drawing created (date)	24/05/2024
By	YR
Plotted and checked by	YR
Verified	FZ
Approved	JH
Drawing No.	Issue
A241757 L-3001	B
File	Plot Date
\$FILES	\$DATES

This drawing is the copyright of Group GSA Pty Ltd and may not be altered, reproduced or transmitted in any form or by any means in part or in whole without the written permission of Group GSA Pty Ltd.
All levels and dimensions are to be checked and verified on site prior to the commencement of any work, making of shop drawings or fabrication of components.
Do not scale drawings. Use figured Dimensions.


Amendments		Date
Issue	Description	
A	ISSUED FOR PRE-DA	31/07/2024
B	ISSUED FOR DA	24/09/2024

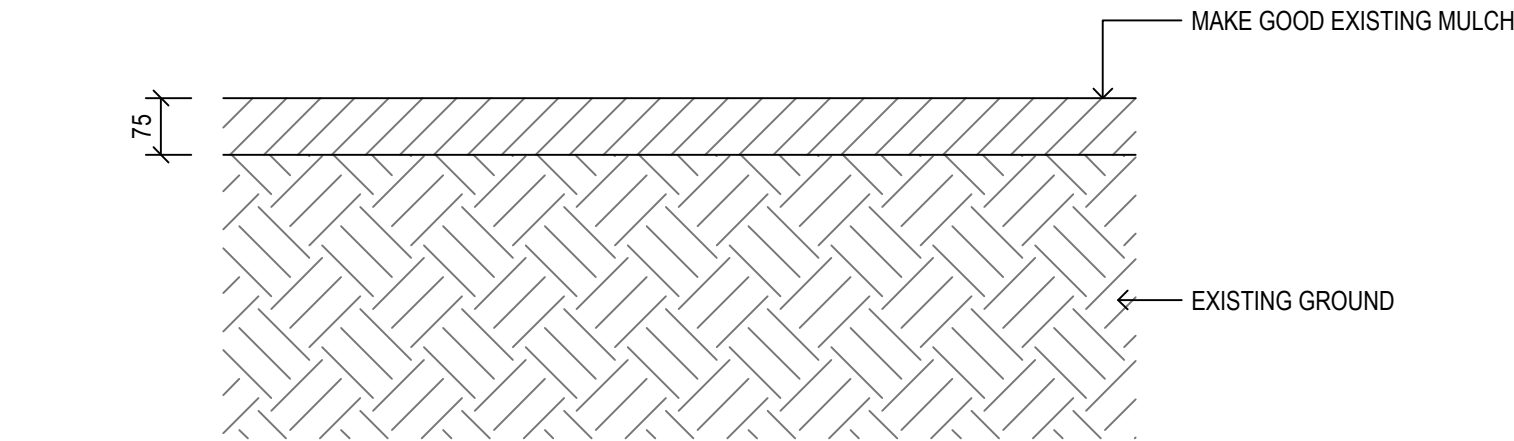


01 MAKE GOOD MULCH
6000 1:10

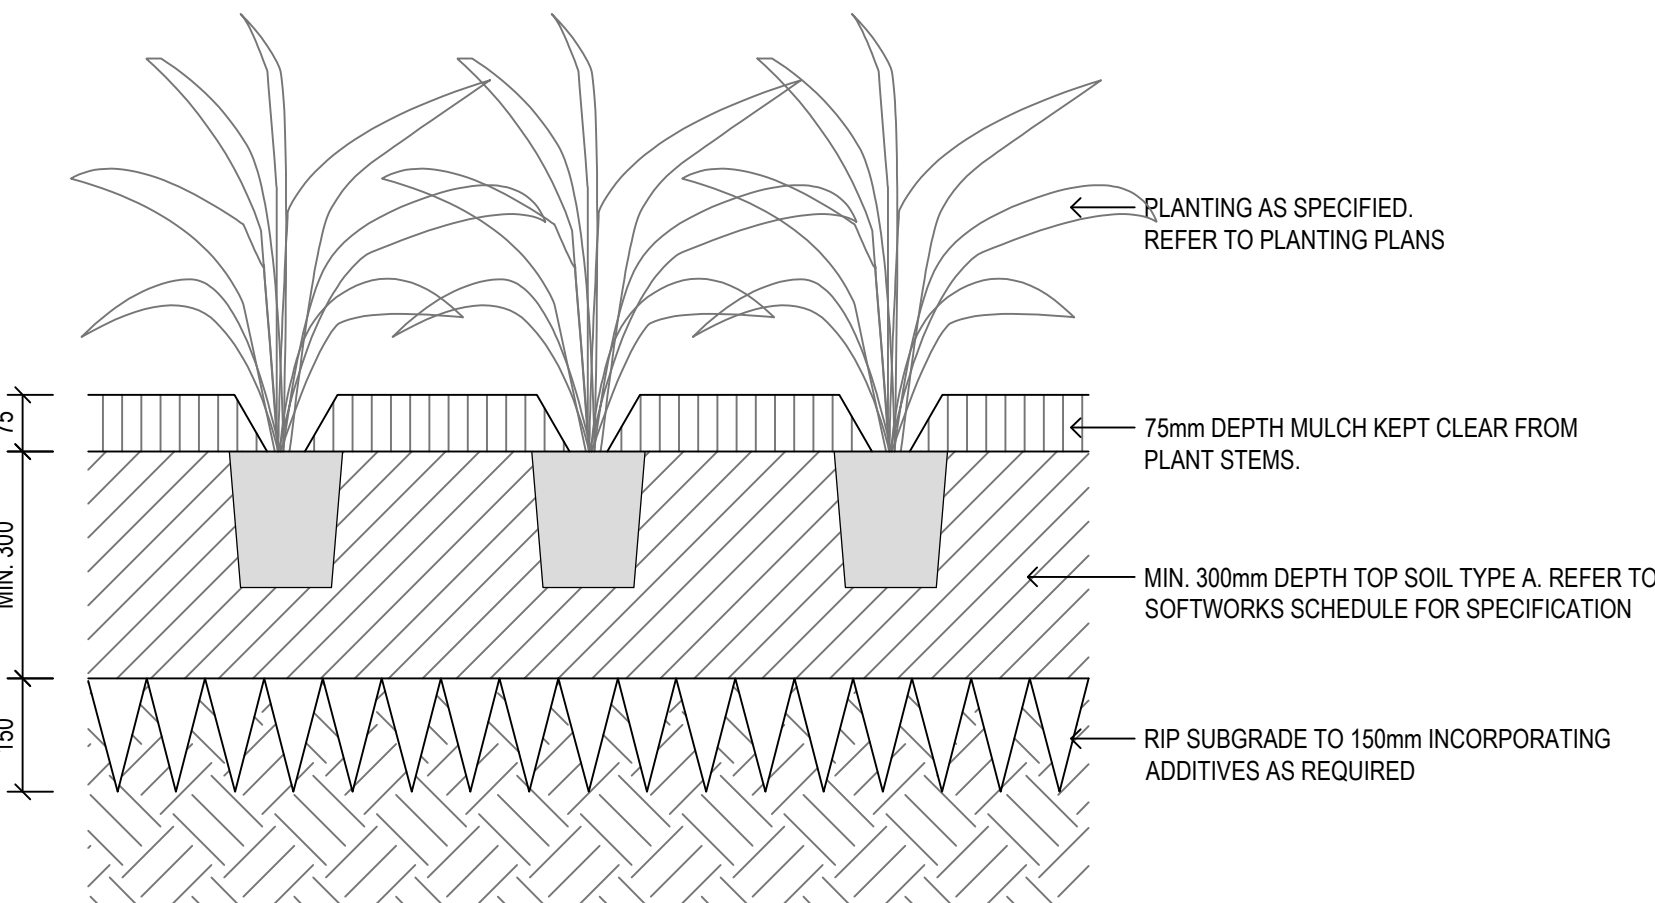


02 PLANTING
6000 1:10

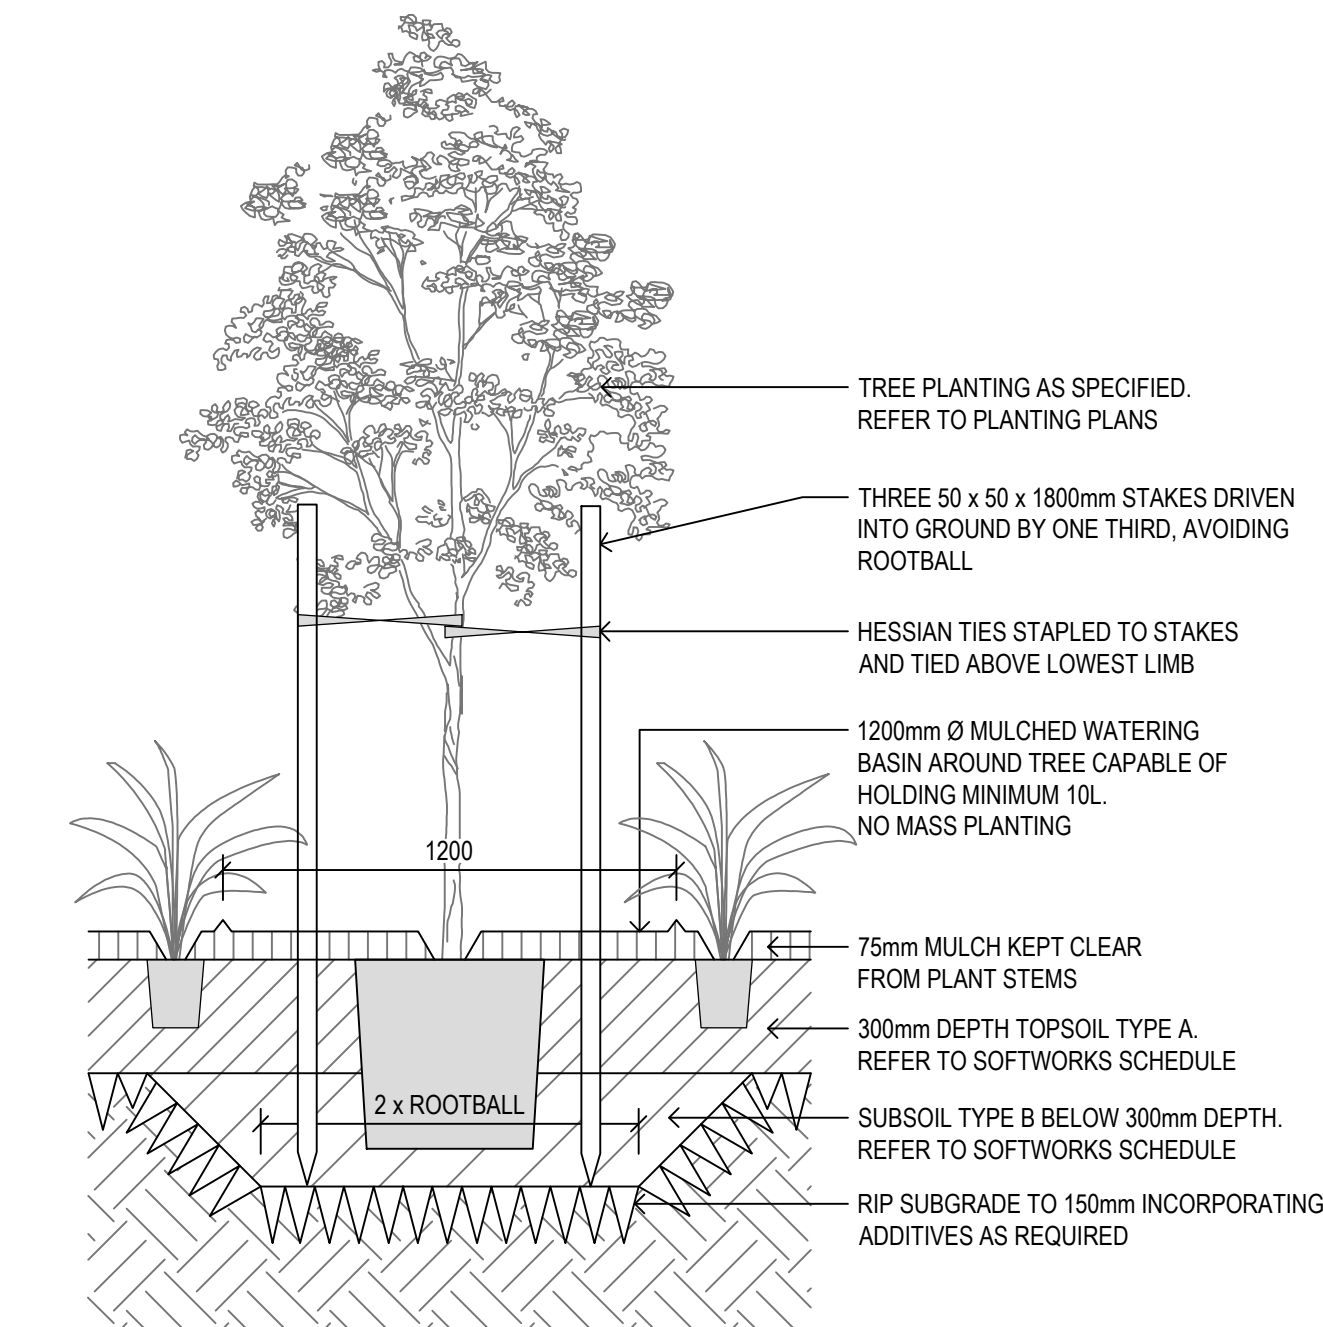


03 TREE IN MASS PLANTING
6000 1:20

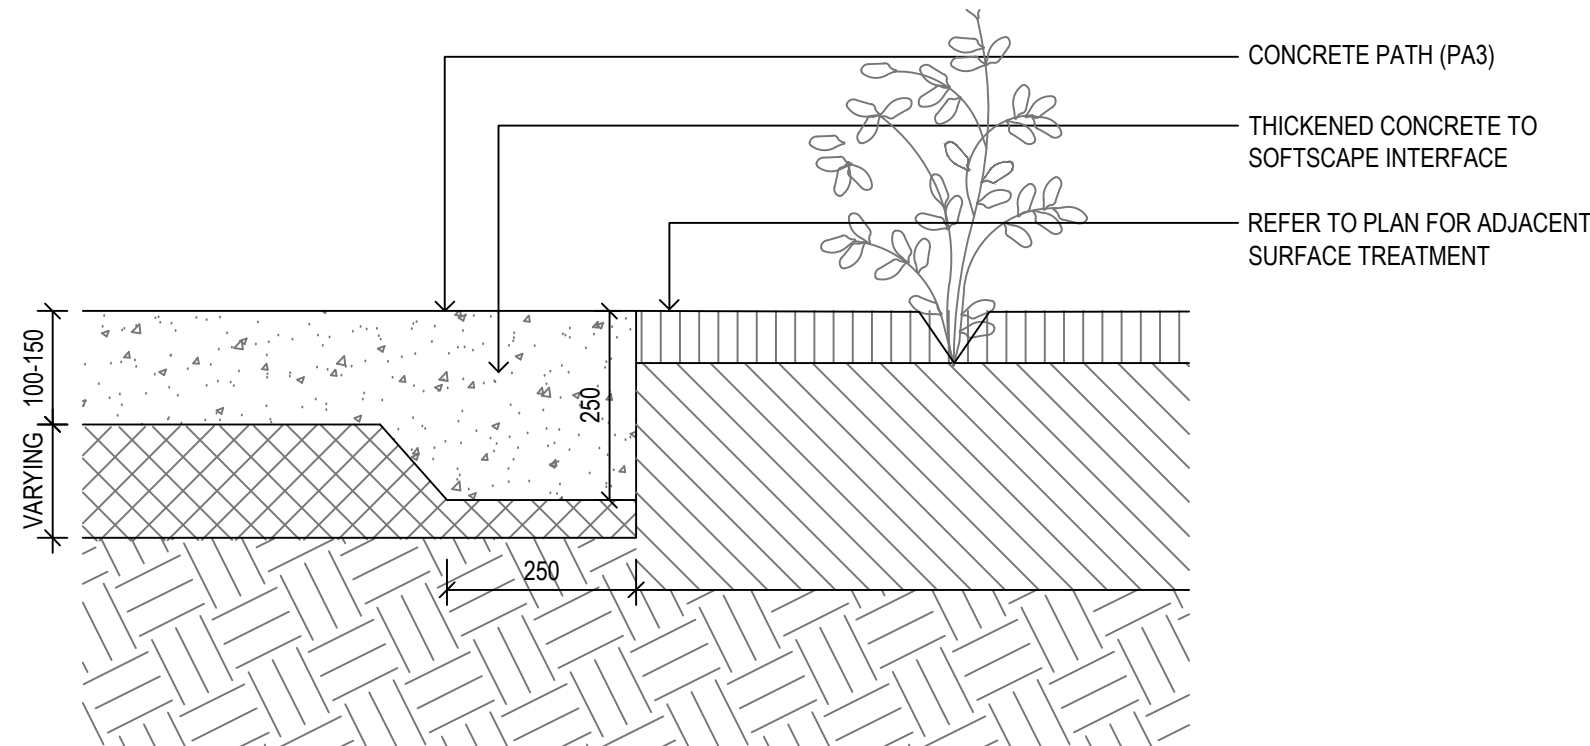

04 INTERFACE CONCRETE / PLANTING
6000 1:10

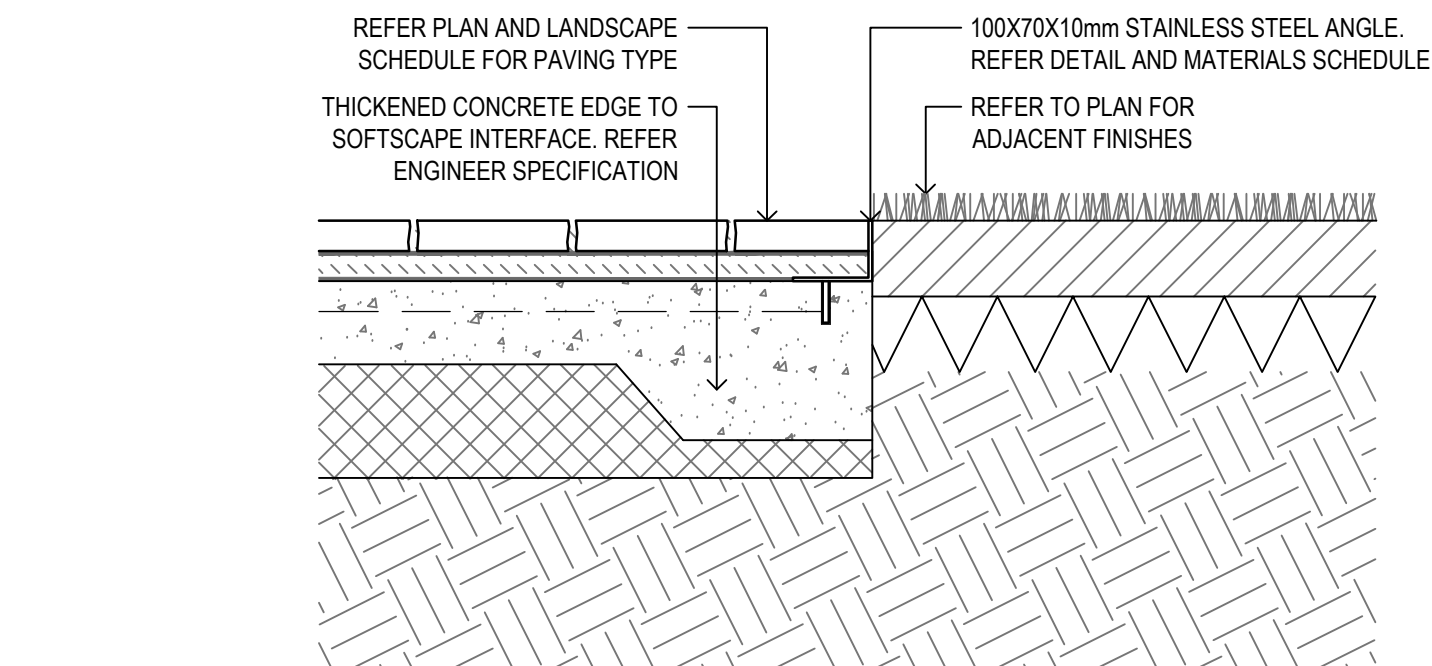


05 INTERFACE PAVING / MULCH
6000 1:10

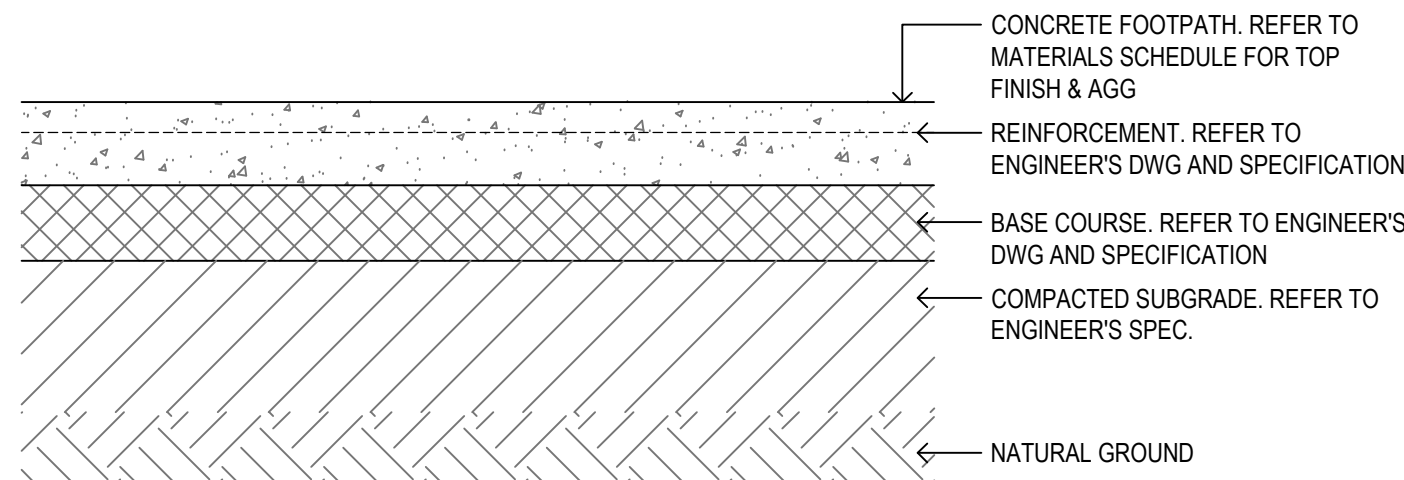


NOTE:
FINISH TO COMPLY WITH AUSTRALIAN STANDARD FOR SLIP RESISTANCE.

06 CONCRETE FOOTPATH
6000 1:10

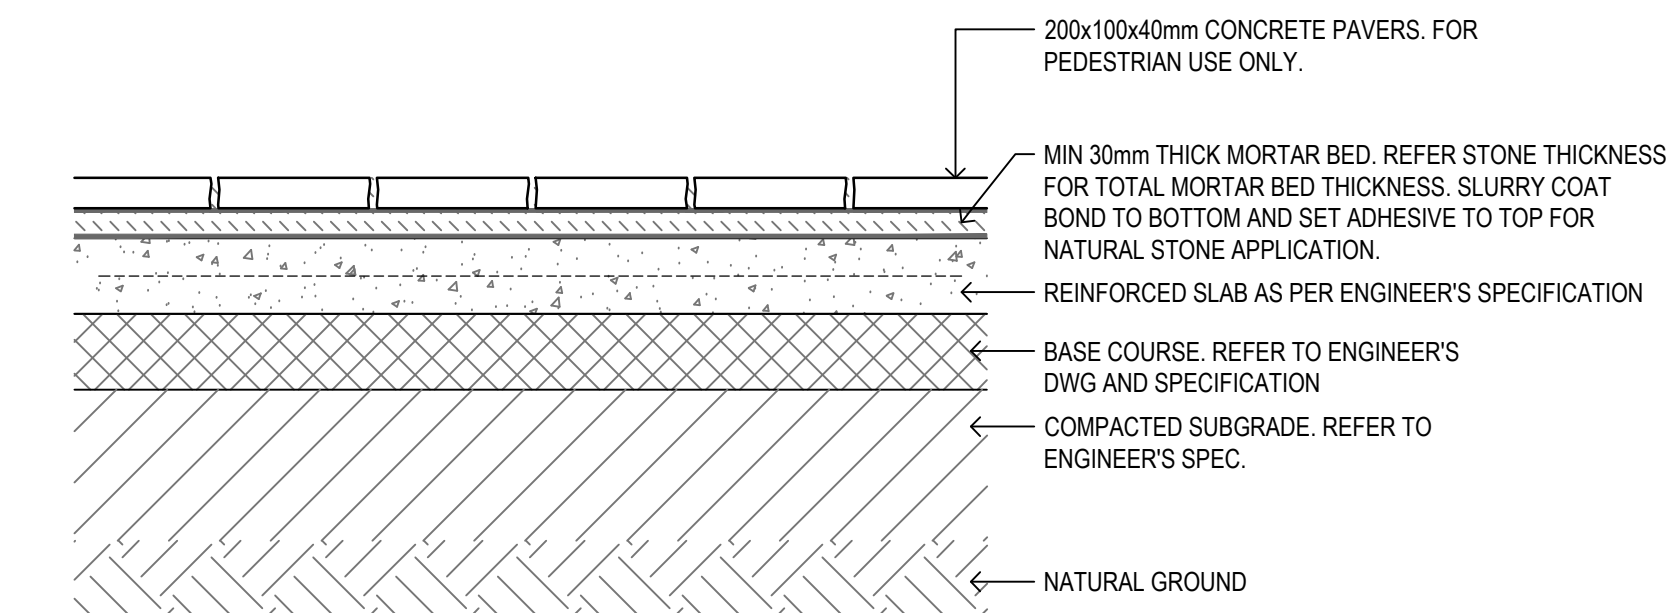

07 CONCRETE PAVERS
6000 1:10

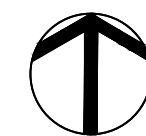

Architect

Billiard Lecce Partnership Pty Ltd
+61 2 8096 4066

Client



Group GSA Pty Ltd ABN 76 002 113 779
Level 7, 80 William St East Sydney NSW
Australia 2011 www.groupgsa.com

T +612 9361 4144 F +612 9332 3458
architecture interior design urban design landscape
nom architect M. Sheldon 3990

Project Title

MACQUARIE UNIVERSITY -
CENTRAL ANIMAL FACILITY

Drawing Title

LANDSCAPE DETAILS

Scale NTS@A1

Drawing created (date) 24/07/2024

By NN

Plotted and checked by FZ

Verified FZ

Approved FZ

Drawing No Issue

A241757 L-6000 B

File Plot Date
FILES SDATES

This drawing is the copyright of Group GSA Pty Ltd and may not be altered, reproduced or transmitted in any form or by any means in part or in whole without the written permission of Group GSA Pty Ltd.
All levels and dimensions are to be checked and verified on site prior to the commencement of any work, making of shop drawings or fabrication of components.
Do not scale drawings. Use figured Dimensions.