
Copyright remains the property of Arcadia Design Group Pty Ltd. Use only figured dimensions. Any other required dimensions are to be referred to and supplied by the landscape architect. All discrepancies to be referred to the project manager and Arcadia Design Group Pty Ltd prior to construction. Ensure compliance with the Building Code of Australia and all relevant Australian Standards and Authority requirements.

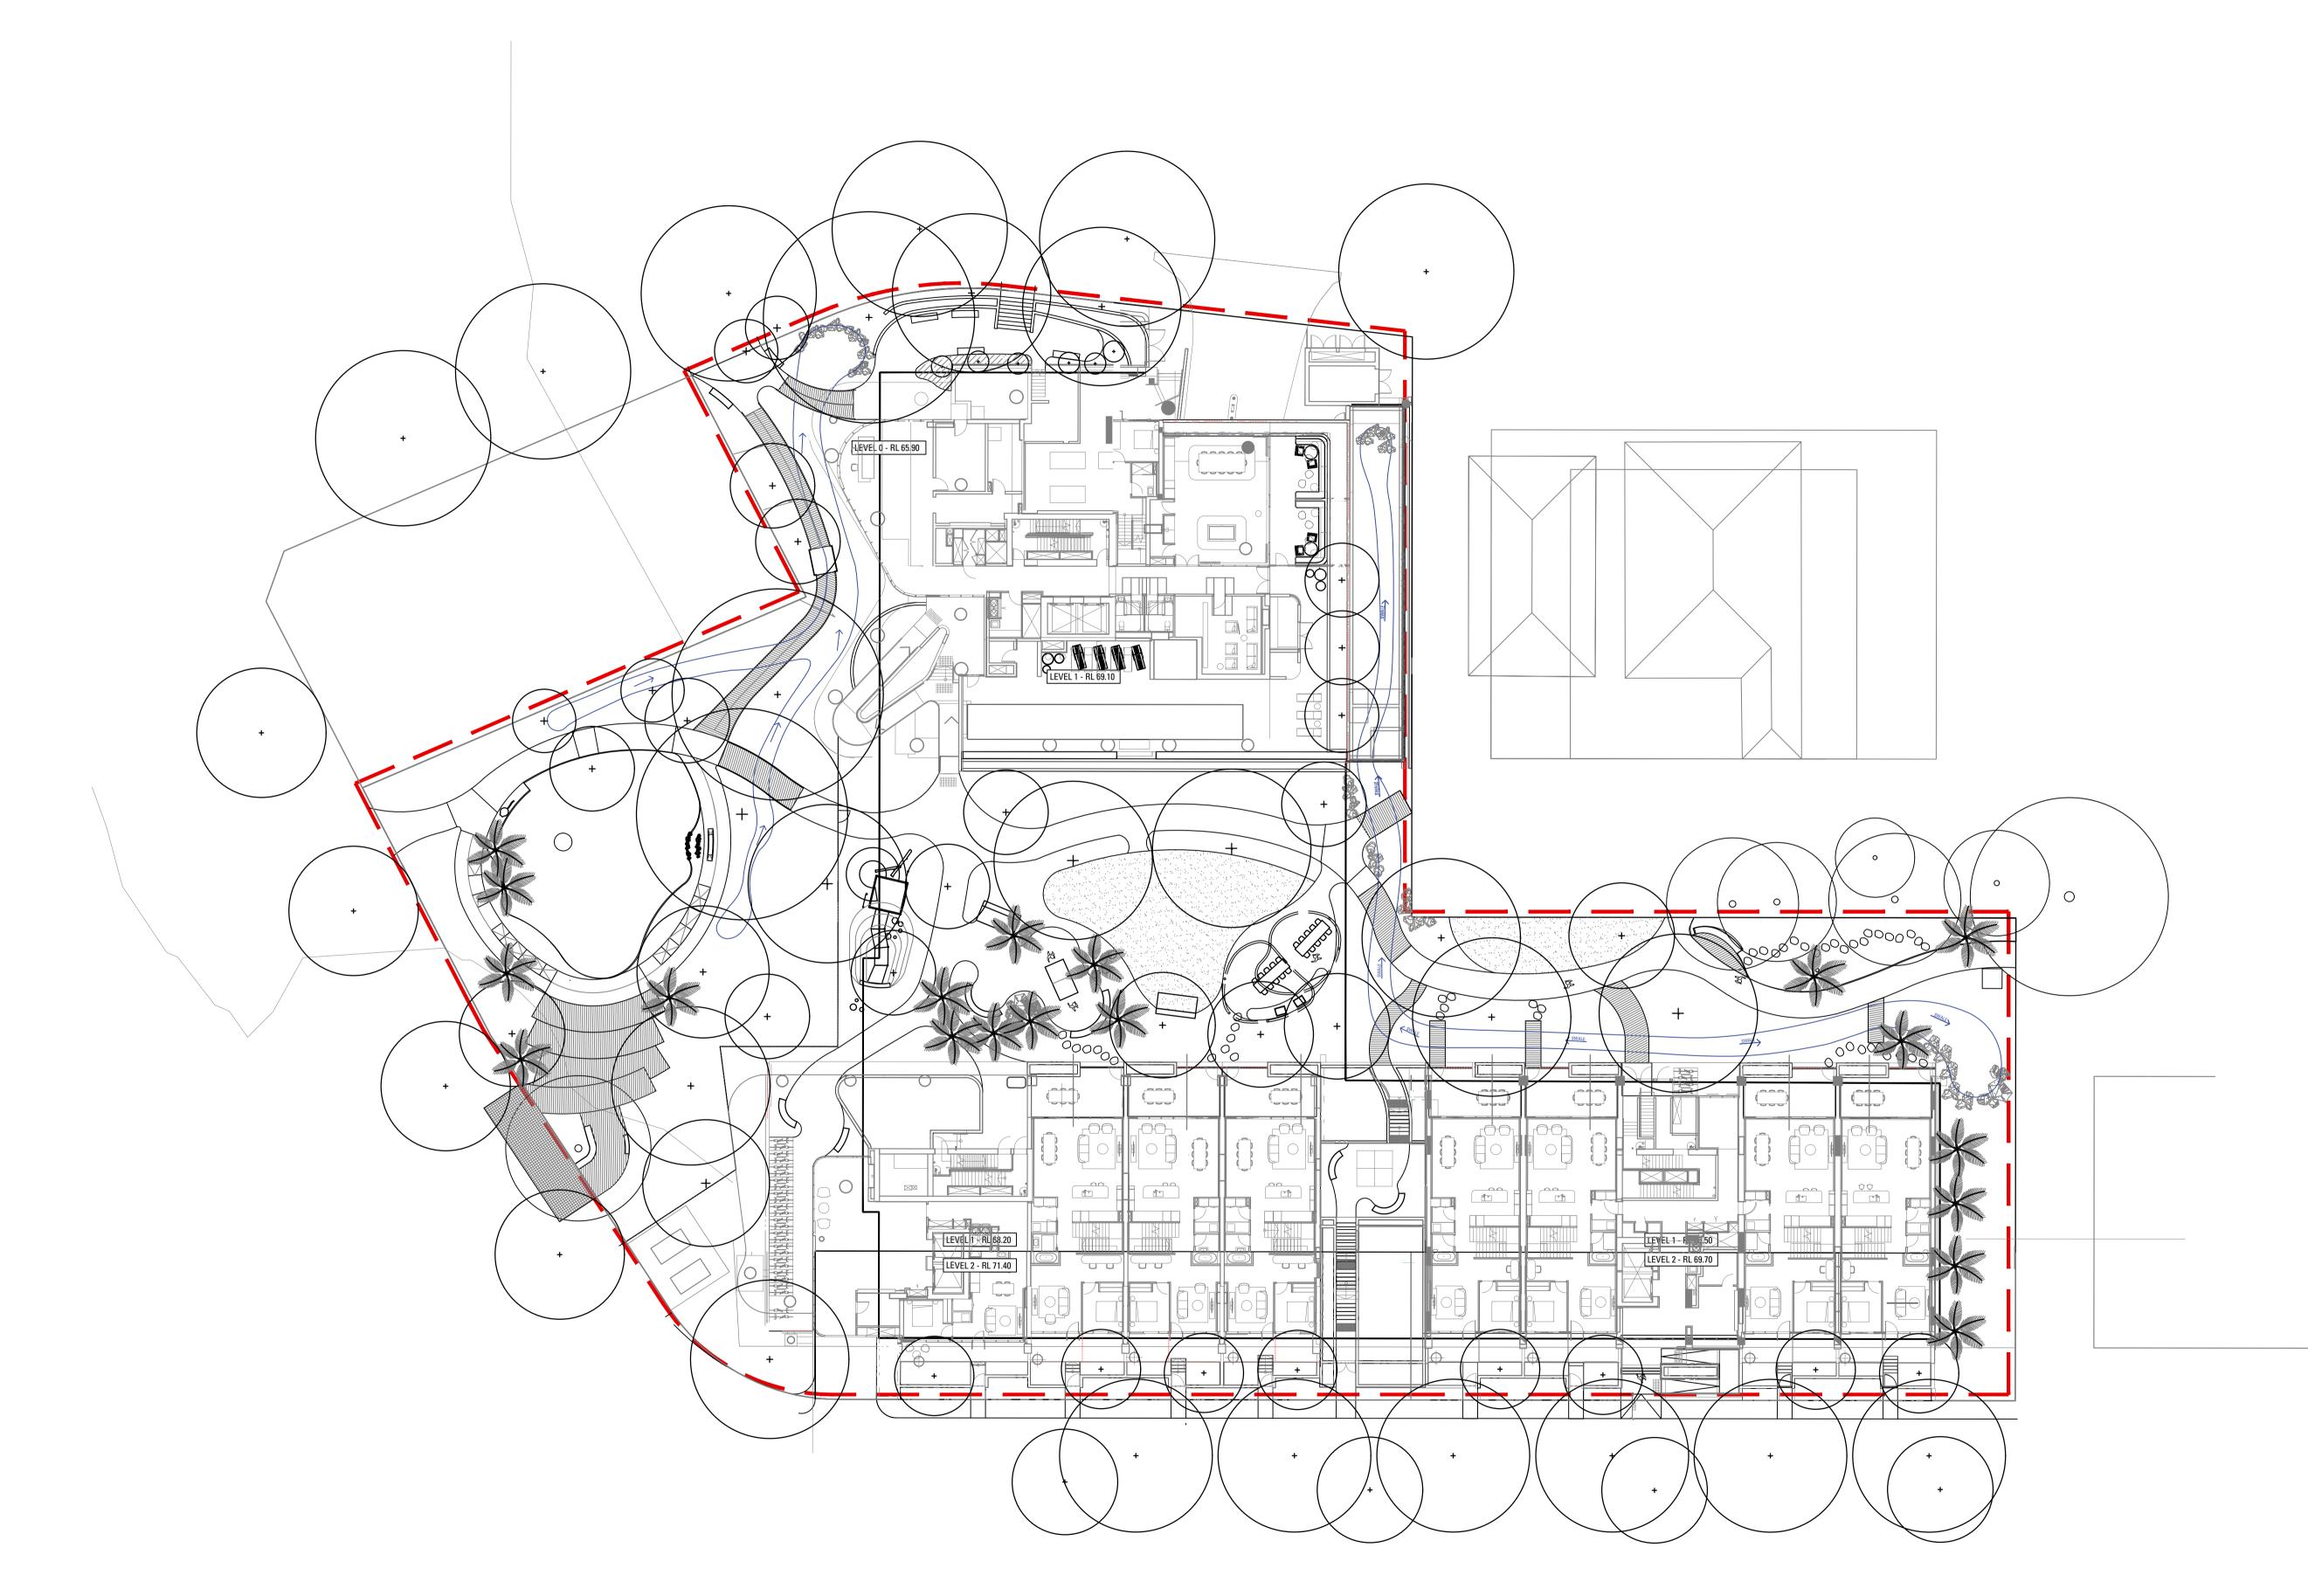

J	ISSUED FOR S4.55	DH/AB	MB	26.07.24
ı	ISSUED FOR S4.55	JS/AB	MB	28.05.24
Н	S4.55- FOR COORDINATION ONLY	MM/AB	MB	09.05.24
G	DA	MM	MB	14.12.23
F	DA	MM	MB	16.08.23
Е	DA	MM	MB	06.12.22
D	DA	EW	MB	21.11.22
С	DA	EW	MB	06.09.22
В	DA	VO	MB	01.07.22
Α	DA DRAFT	VO	MB	05.05.22
Issue	Revision Description	Drawn	Check	Date

Not for Construction

St Leonards Village
St Leonards South, NSW
Area 1, 2, 4

New Hope Group

Drawing No. Drawing Name Masterplan 0,1,2

Sydney, Suite 76, Jones Bay Wharf, 26-32 Pirrama Road, Pyrmont NSW 2009 E sydney@arcadiala.com.au T 02 8571 2900