


LOCATION SKETCH

60

DEVELOPMENT APPLICATION No. DA0528/19

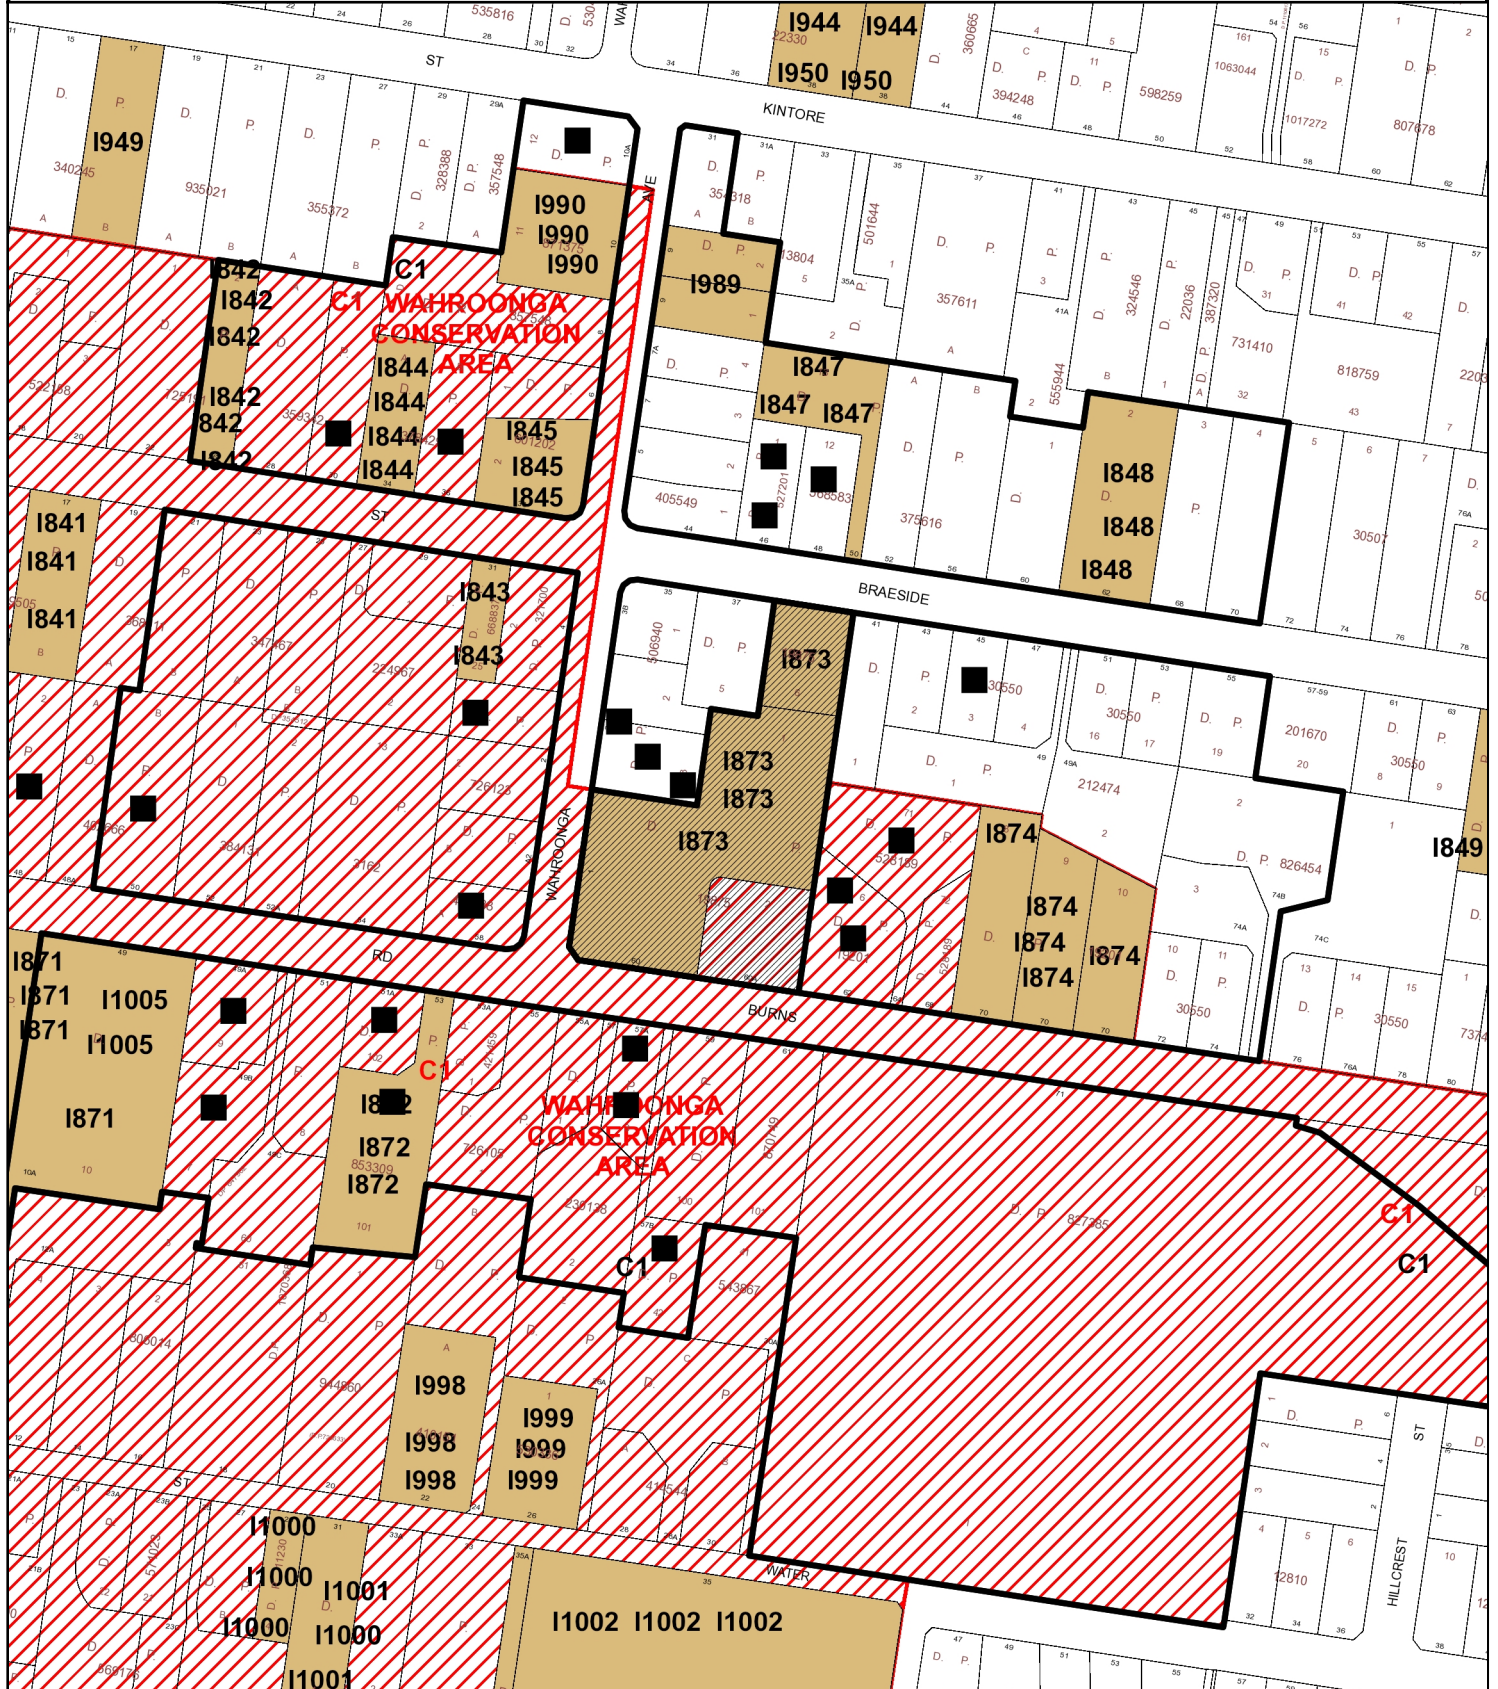

Scale 1:3000

29/05/2020

Ku-ring-gai Council accepts no responsibility for any misprints, errors, omissions or inaccuracies in these maps or damages resulting from use of this information.

